




# FIRST FLOOR PLAN

COPY RIGHT OF THIS DRAWING BELONGS TO M/S S.S CONSULTANTS AND SHOULD NOT BE USED FOR ANY PURPOSE OTHER THAN SPECIFIED WITHOUT PRIOR PERMISSION.

 

OCCUPANCY		INTERNS	RESIDENTS
GROUND FLOOR (FEMALE INTERNS HOSTEL)	50	-	-
FIRST FLOOR (RESIDENTS QUARTERS)	-	14	-
SECOND FLOOR (RESIDENTS QUARTERS)	-	-	14
THIRD FLOOR (RESIDENTS QUARTERS)	-	-	12
TOTAL	50	14	12

AREAS :		EXISTING	PROPOSED
GROUND FLOOR	1380.35Sq.M	-	-
FIRST FLOOR	-	1181.20 Sq.M	-
SECOND FLOOR	-	1181.20 Sq.M	-
THIRD FLOOR	-	959.55Sq.M	-
TOTAL	1380.35Sq.M	322.00 Sq.M	-

Station : ARCHITECTURAL WORKING DRAWING

Project : RAJIV GANDHI INSTITUTE OF MEDICAL SCIENCES (RIMS) AT ADILABAD, T.S.

Title : FIRST FLOOR PLAN OF MALE INTERNS HOSTEL FOR RESIDENTS QUARTERS

Client : TELANGANA MEDICAL SERVICES INFRASTRUCTURE DEVELOPMENT CORPORATION (An Enterprise of Government of Telangana)

DM & HS CAMPUS SULTAN BAZAR, KOTI, HYDERABAD.





**S.S. CONSULTANTS**  
PROJECT CONSULTANTS  
#1783, JUBHAR BUILDINGS,  
BECOMPET, HYDERABAD-16  
PH: 66310240, 66310934.  
FAX NO: 040-66312949.  
email: sscnsl17and9@rediffmail.com

DATE	SCALE	DRAWN BY
13/10/10	1:100	VASAWAN
DESIGNED BY	CHKD BY	REV
N.V.S.RAO	S.S. RAO	

PROJ-NO-- SS/MS/IC/RMS-ADILABAD/MALE RES.&INT.HOSTEL/F-06

COPY RIGHT OF THIS DRAWING BELONGS TO M/S S.S CONSULTANTS AND SHOULD NOT BE USED FOR ANY PURPOSE OTHER THAN SPECIFIED WITHOUT PRIOR PERMISSION.

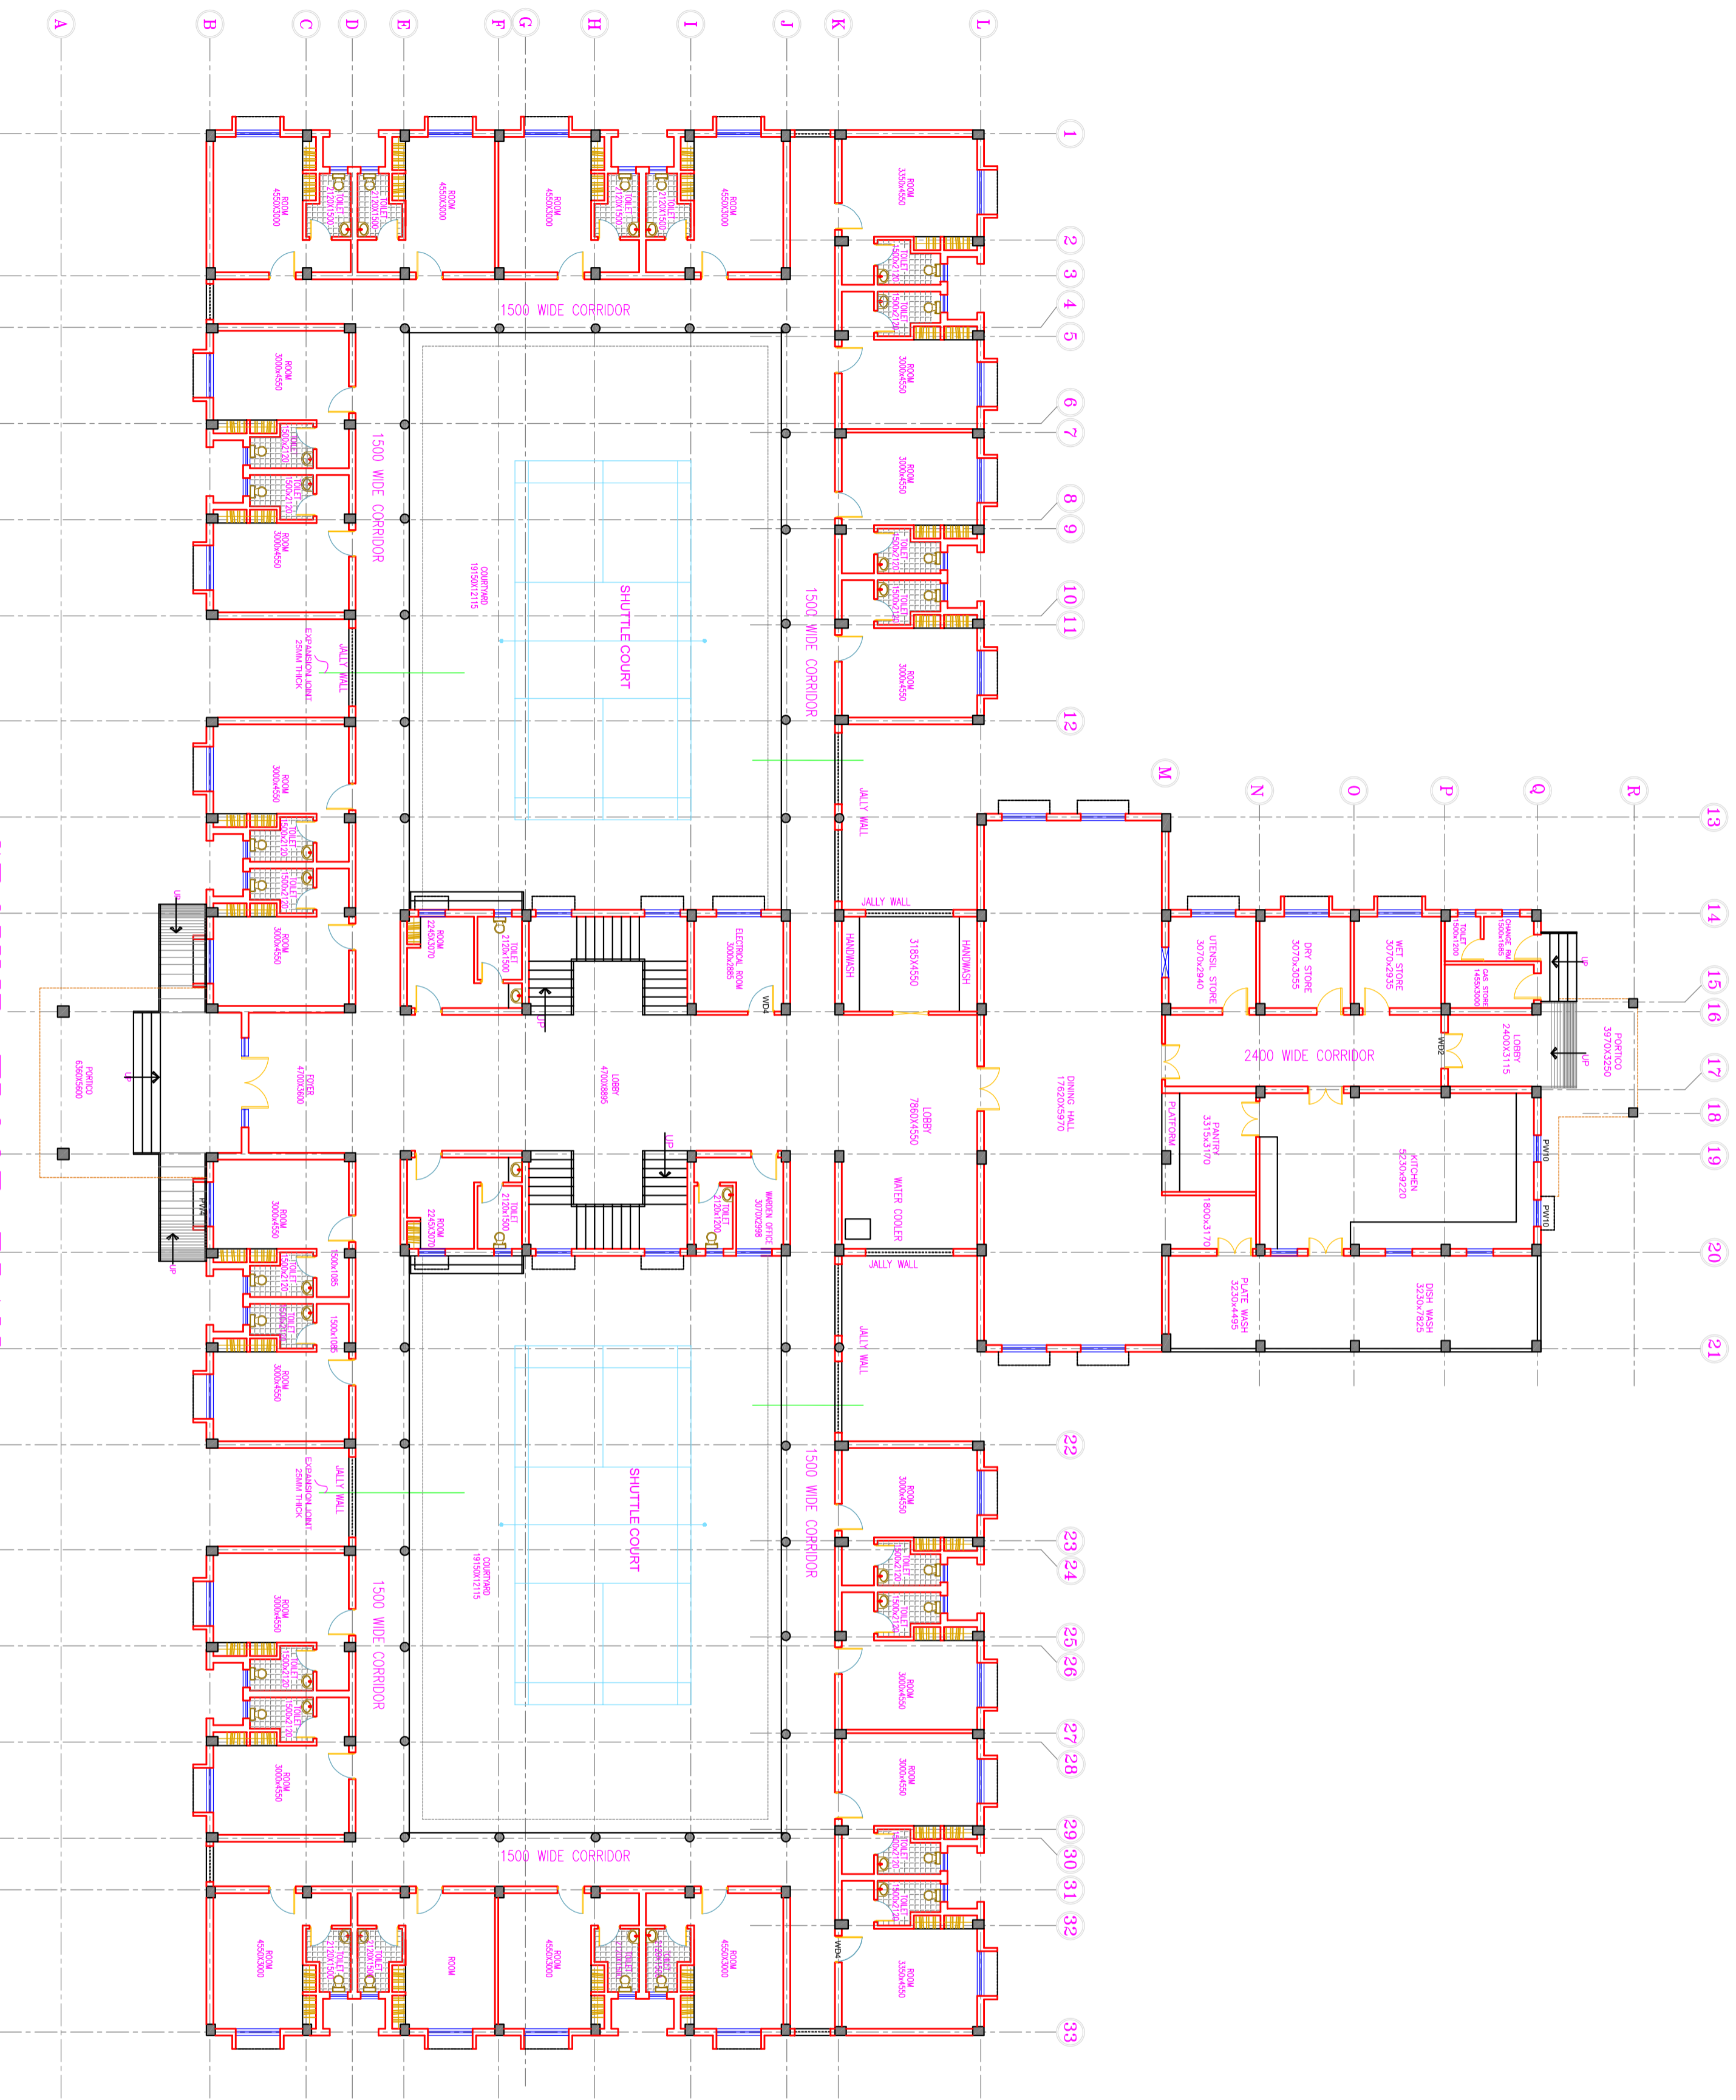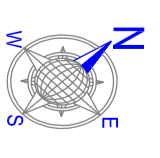

**GROUND FLOOR PLAN**

OCCUPANCY	
INTERNS	RESIDENTS
50	-
50	14
-	14
-	12
50	40

AREAS :	
EXISTING	PROPOSED
GROUND FLOOR	1380.35Sq.M
FIRST FLOOR	1181.20 Sq.M
SECOND FLOOR	1181.20 Sq.M
THIRD FLOOR	999.55Sq.M
TOTAL	1380.35Sq.M
	322.00 Sq.M

**STATUS :** ARCHITECTURAL WORKING DRAWING

**PROJECT :** RAJIV GANDHI INSTITUTE OF MEDICAL SCIENCES (RIMS) AT ADILABAD, T.S.

**TITLE :** GROUND FLOOR PLAN OF MALE INTERNS HOSTEL FOR HOSTEL ACCOMMODATION



**CLIENT :** TELANGANA MEDICAL SERVICES INFRASTRUCTURE DEVELOPMENT CORPORATION (An Enterprise of Government of Telangana) DM & HS CAMPUS SULTAN BAZAR, KOTI, HYDERABAD.

**CONSULTANTS :** S.S. CONSULTANTS  
PROJECT CONSULTANTS #1783, JAGSIR BUILDINGS, BROADWAY, HYDERABAD-16  
PH: 66310240, 66310934.  
FAX NO: 040-66312949.  
email: ssecosn17and9@rediffmail.com

DATE	SCALE	DRAWN BY
13/10/10	1:100	VASWAN
DESIGNED BY	CHKD BY	
N.V.S.RAO	S.S.RAO	

PRJ-NO-- SS/MS/IC/RMS-ADU/BAU/MALE RES./INT./HOSTEL/GF-06

COPY RIGHT OF THIS DRAWING BELONGS TO M/S S.S CONSULTANTS AND SHOULD NOT BE USED FOR ANY PURPOSE OTHER THAN SPECIFIED WITHOUT PRIOR PERMISSION.

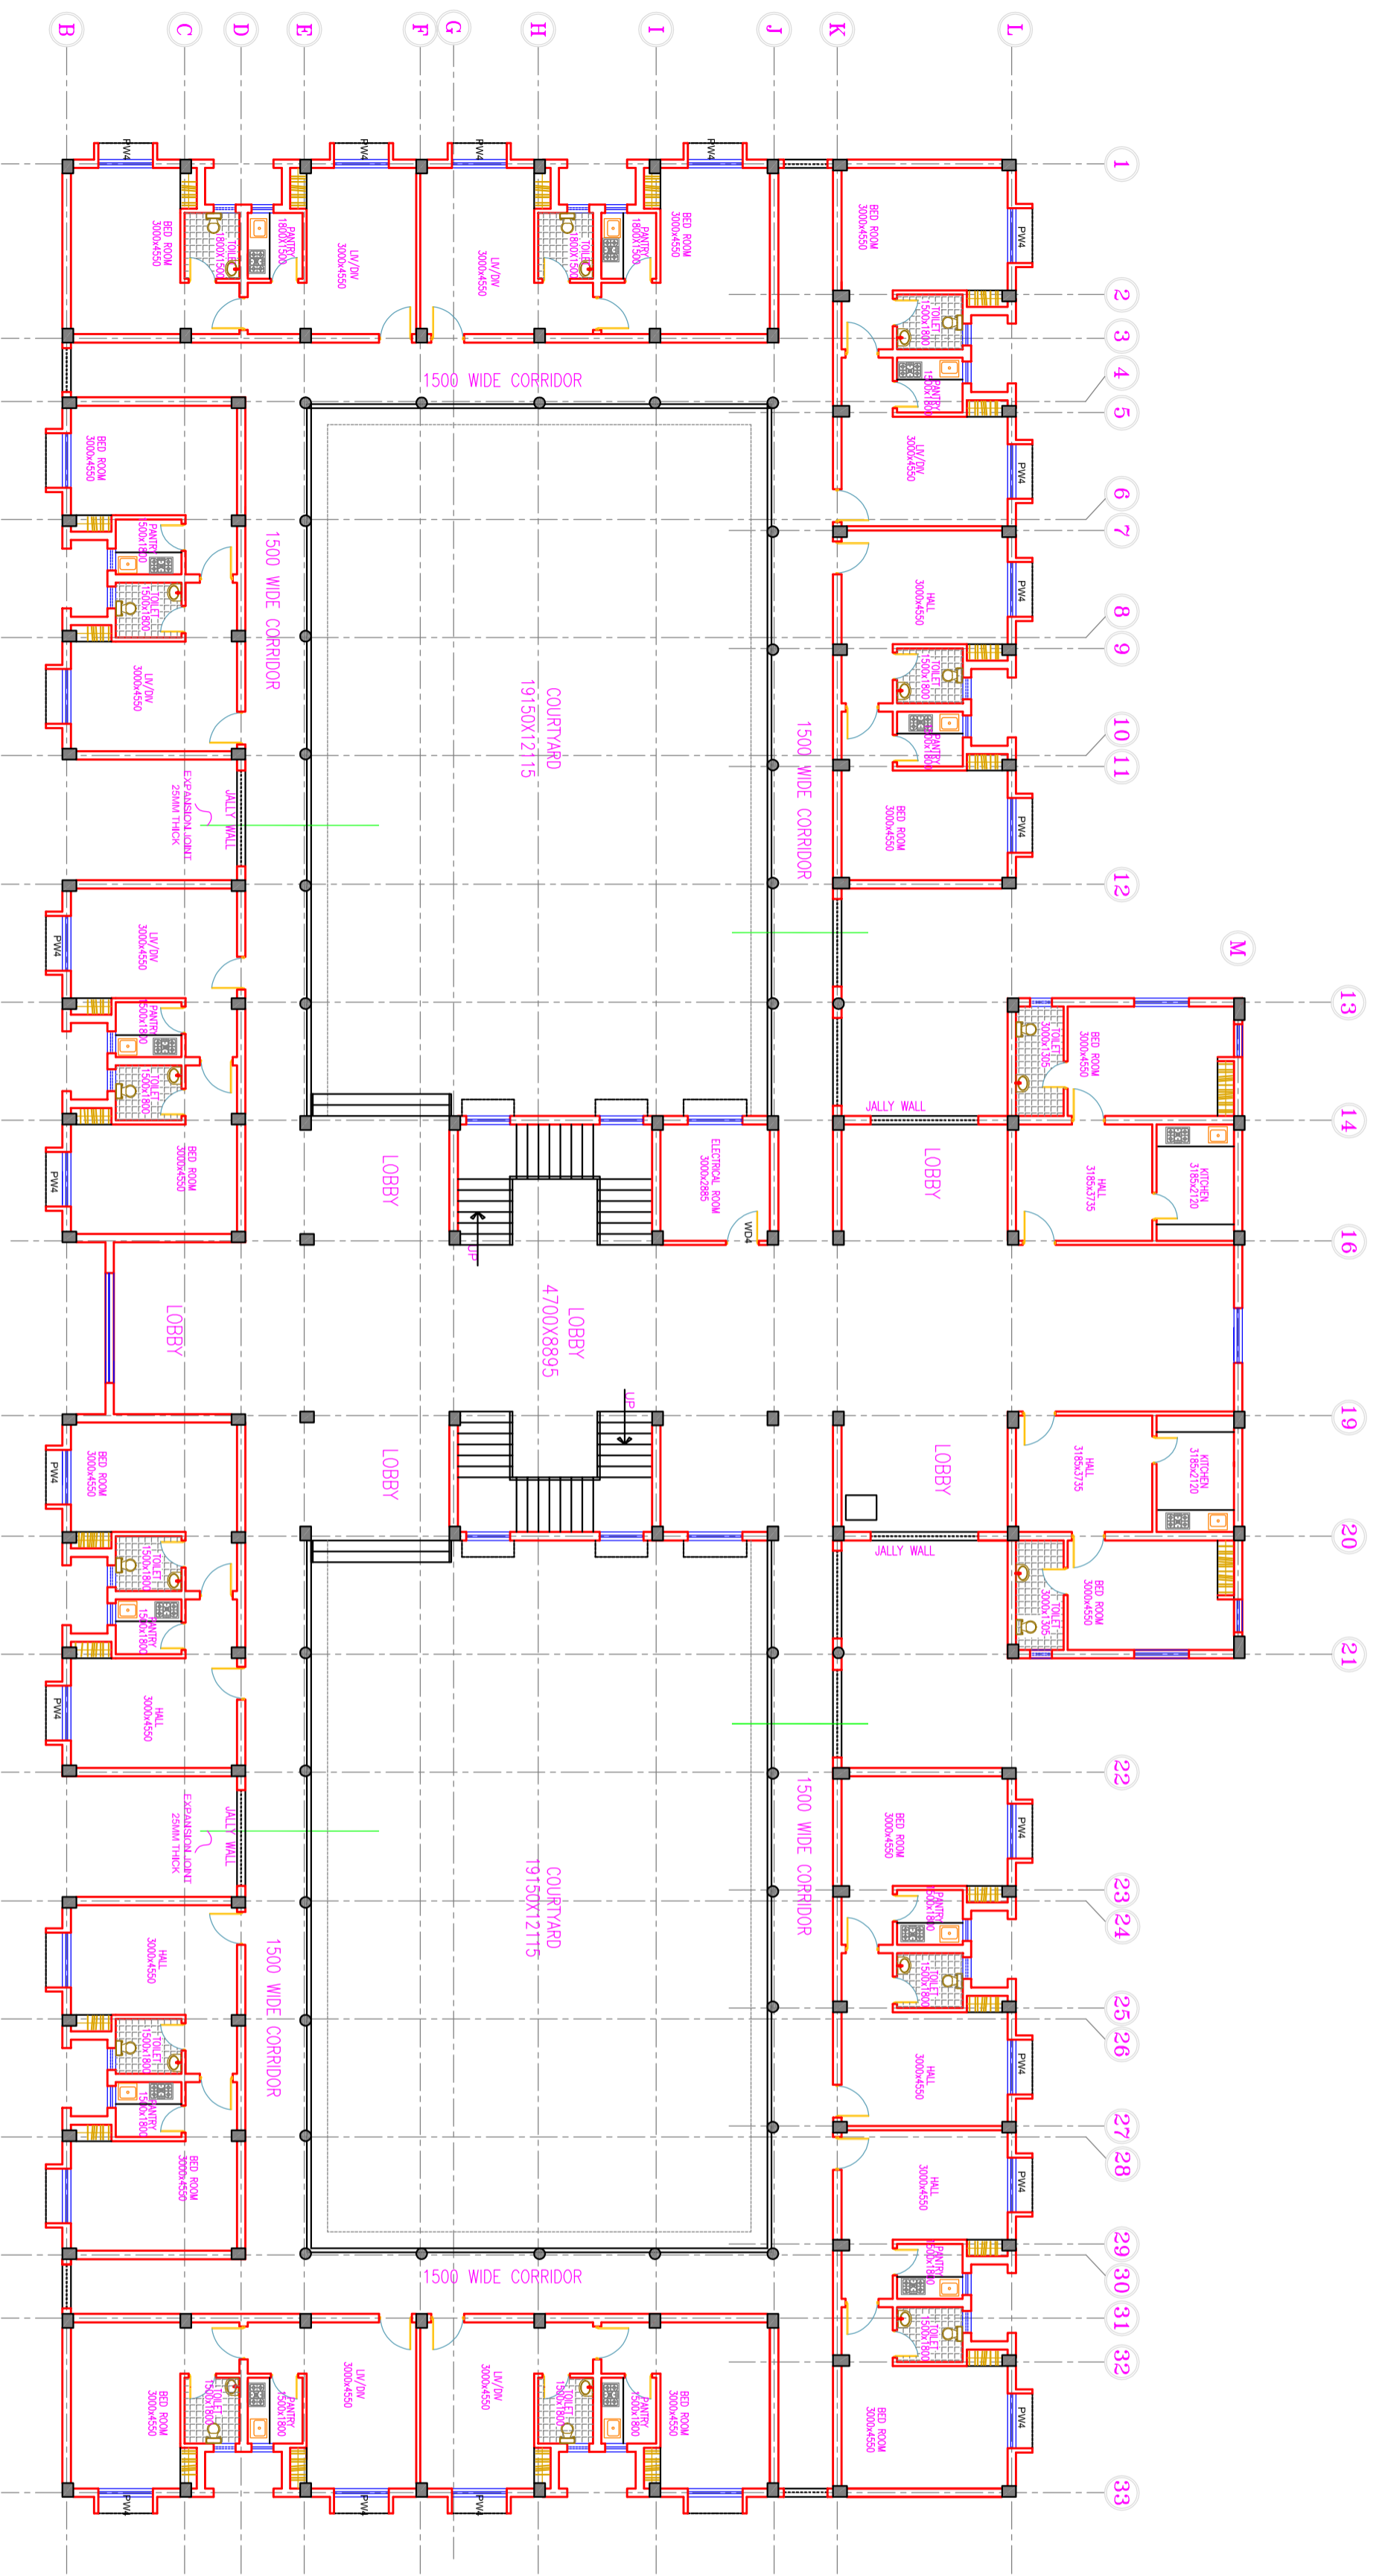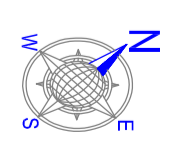

## SECOND FLOOR PLAN

OCCUPANCY		INTERNS	RESIDENTS
GROUND FLOOR (FEMALE INTERNS HOSTEL)		50	-
FIRST FLOOR (RESIDENTS QUARTERS)		-	14
SECOND FLOOR (RESIDENTS QUARTERS)		-	14
THIRD FLOOR (RESIDENTS QUARTERS)		-	12
TOTAL		50	40

AREAS :		EXISTING	PROPOSED
GROUND FLOOR		1380.35Sq.M	-
FIRST FLOOR		-	1181.20 Sq.M
SECOND FLOOR		-	1181.20 Sq.M
THIRD FLOOR		-	959.55Sq.M
TOTAL		1380.35Sq.M	322.00 Sq.M

Station : ARCHITECTURAL WORKING DRAWING

Project : RAJIV GANDHI INSTITUTE OF MEDICAL SCIENCES (RIMS) AT ADILABAD, T.S.

Title : SECOND FLOOR PLAN OF MALE INTERNS HOSTEL FOR RESIDENTS QUARTERS

Client : TELANGANA MEDICAL SERVICES INFRASTRUCTURE DEVELOPMENT CORPORATION (An Enterprise of Government of Telangana)

DM & HS CAMPUS  
SULTAN BAZAR, KOTI, HYDERABAD.



**S.S.CONSULTANTS**

PROJECT CONSULTANTS  
#1789, JAGSIR BUILDINGS,  
BECOMPET, HYDERABAD-16  
PH: 66310240, 66310934.  
FAX NO: 040-66312949.  
email: sscs17and9@rediffmail.com

DATE	SCALE	DRAWN BY
13/10/10	1:100	VASAWAN
DESIGNED BY	CHKD BY	REV
N.V.S.RAO	S.S.RAO	

DRG NO:- SS/MS/IC/RIMS-ADILABAD/MALE RES.&INT.HOSTEL/SF-07

COPY RIGHT OF THIS DRAWING BELONGS TO M/S S.S CONSULTANTS AND SHOULD NOT BE USED FOR ANY PURPOSE OTHER THAN SPECIFIED WITHOUT PRIOR PERMISSION.

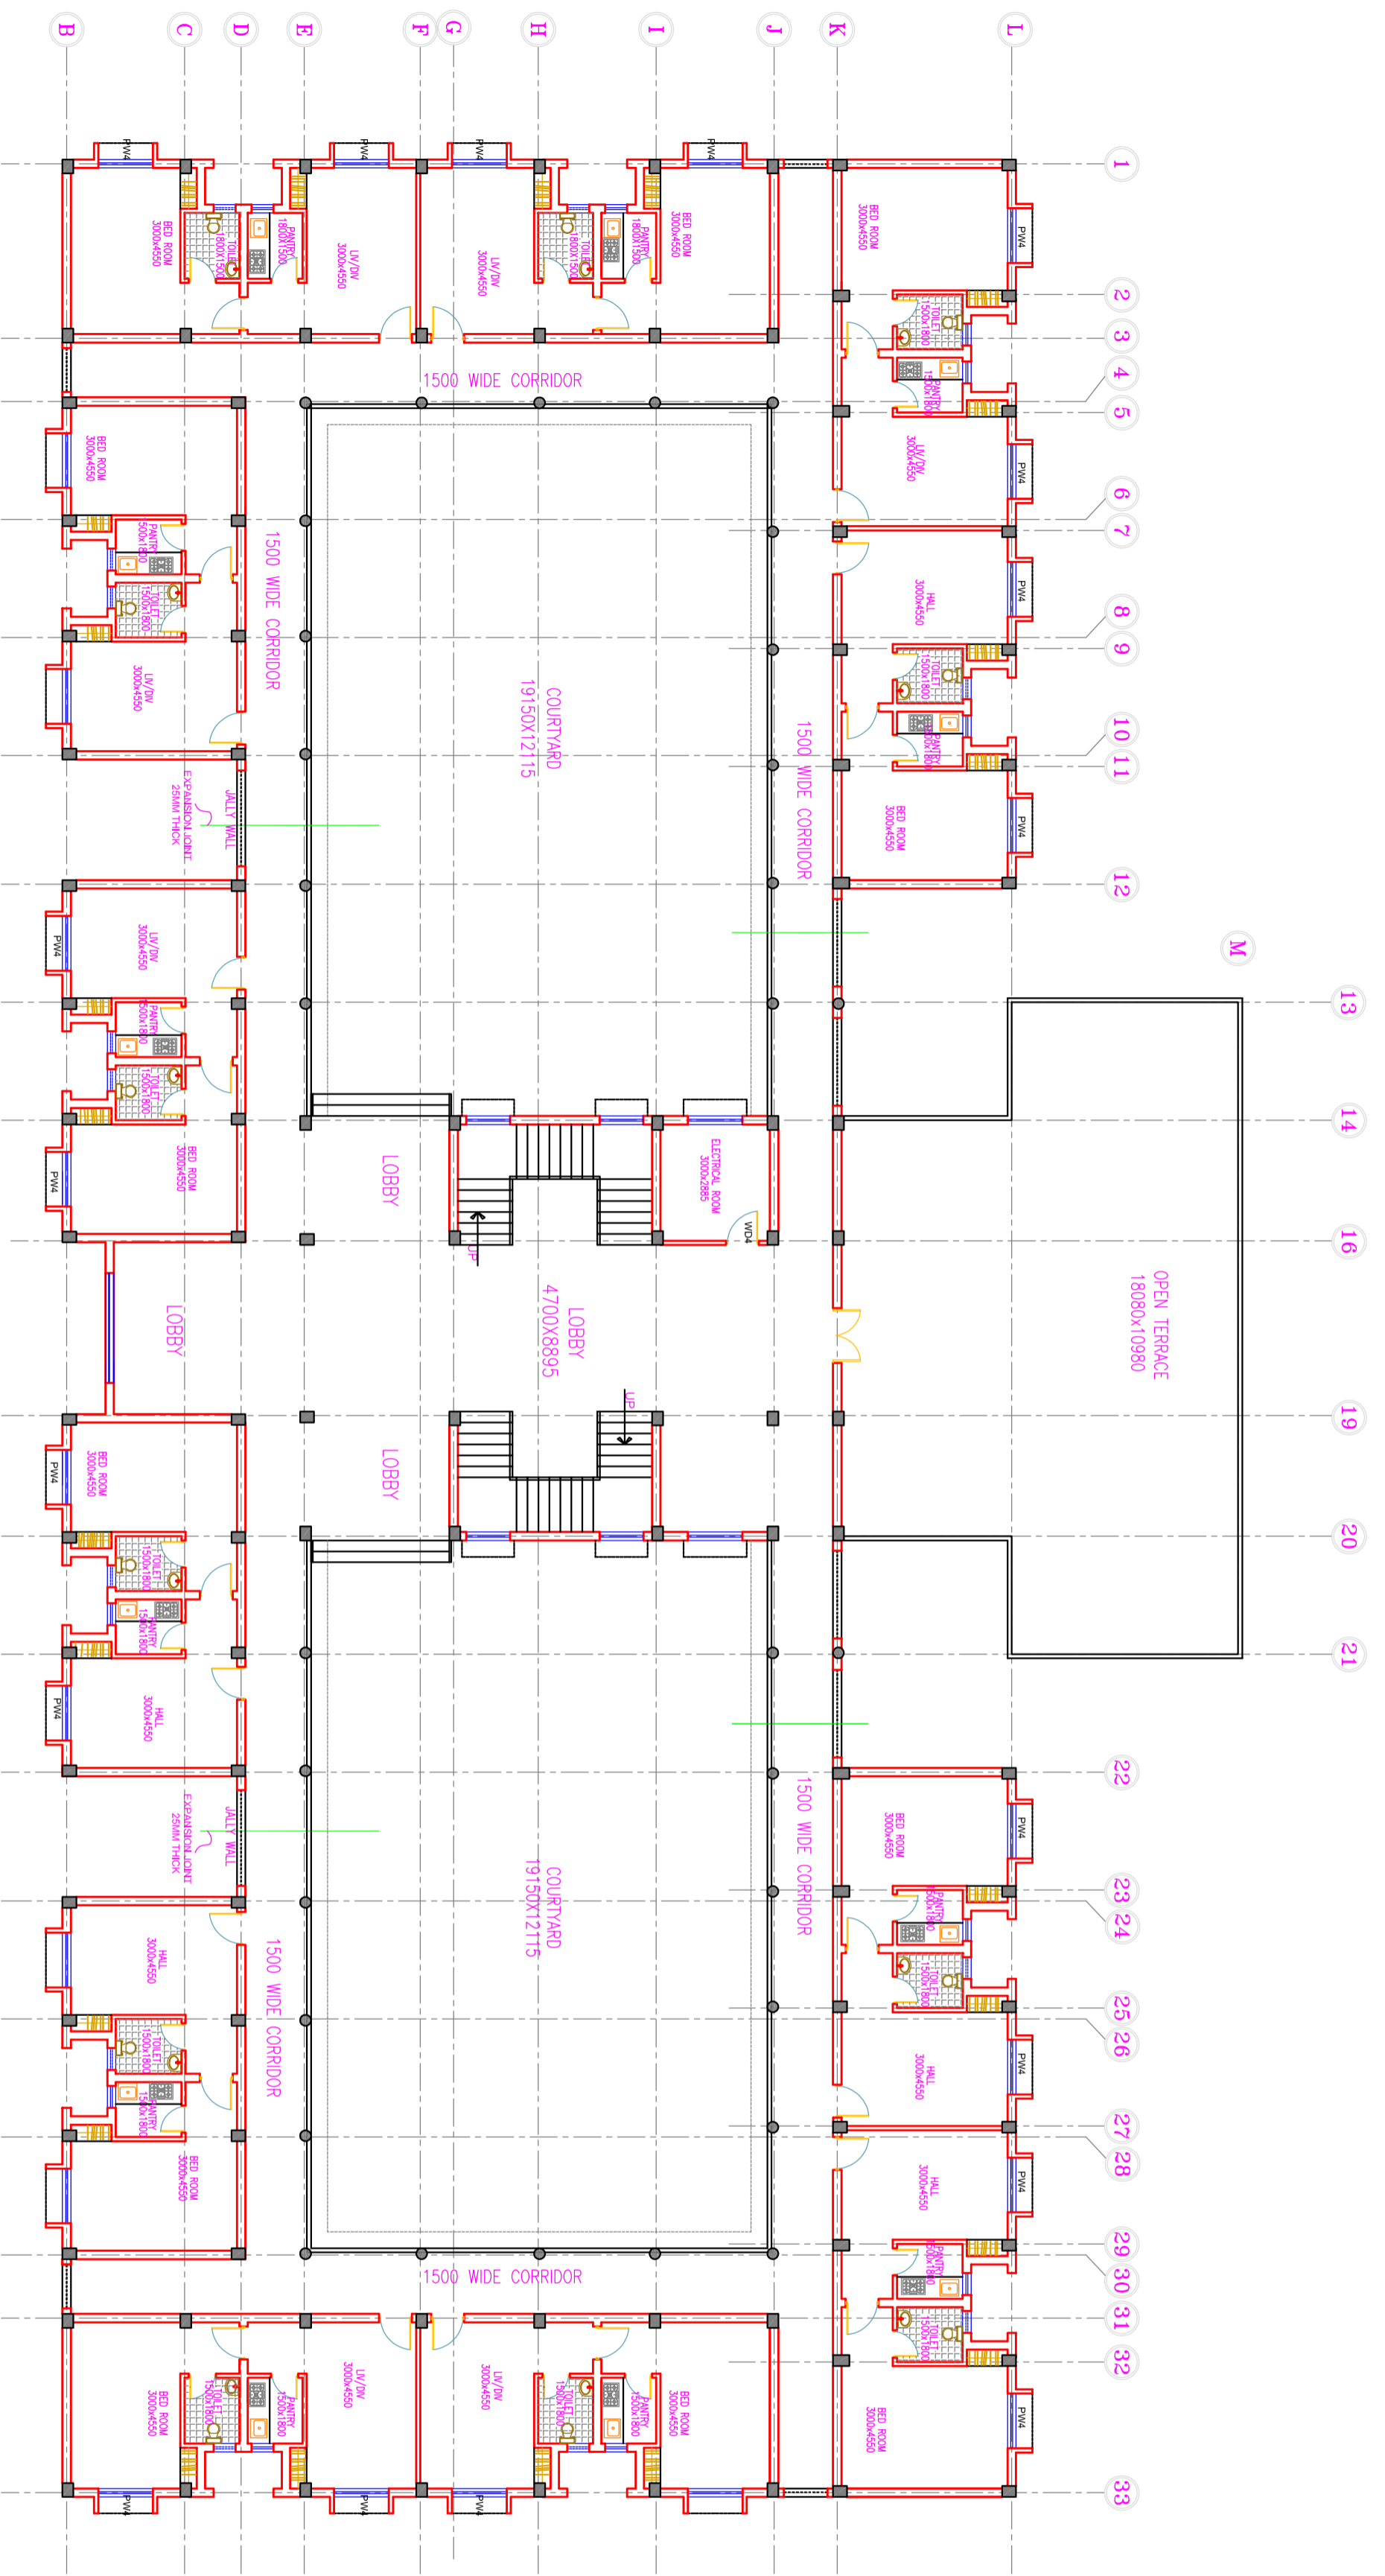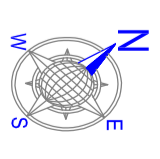

# THIRD FLOOR PLAN

OCCUPANCY		INTERNS	RESIDENTS
GROUND FLOOR (FEMALE INTERNS HOSTEL)		50	-
FIRST FLOOR (RESIDENTS QUARTERS)		-	14
SECOND FLOOR (RESIDENTS QUARTERS)		-	14
THIRD FLOOR (RESIDENTS QUARTERS)		-	12
TOTAL		50	40

AREAS :		EXISTING	PROPOSED
GROUND FLOOR		1380.35Sq.M	-
FIRST FLOOR		-	1181.20 Sq.M
SECOND FLOOR		-	1181.20 Sq.M
THIRD FLOOR		-	959.55Sq.M
TOTAL		1380.35Sq.M	322.00 Sq.M

Station : ARCHITECTURAL WORKING DRAWING

Project : RAJIV GANDHI INSTITUTE OF MEDICAL SCIENCES (RIMS) AT ADILABAD, T.S.

Title : THIRD FLOOR PLAN OF MALE INTERNS HOSTEL FOR RESIDENTS QUARTERS

Client : TELANGANA MEDICAL SERVICES INFRASTRUCTURE DEVELOPMENT CORPORATION (An Enterprise of Government of Telangana)

DM & HS CAMPUS SULTAN BAZAR, KOTI, HYDERABAD.

Consultants:

**S.S.CONSULTANTS**

PROJECT CONSULTANTS  
#1783, JAGSIR BUILDINGS,  
BECOMPET, HYDRABAD-16  
PH: 65310240, 65310934.  
FAX NO: 040-65312949.  
email: sscsnts17and3@rediffmail.com

DATE	SCALE	DRAWN BY
13/10/10	1:100	VASAWAN
DESIGNED BY	CHKD BY	REV
N.V.S.RAO	S.S.RAO	

PRJNO-- SS/MS/IC/RMS-ADILABAD/MALE RES.&INT.HOSTEL/T-08