

NOTES:

1. All dimensions are in millimetres unless otherwise specified.
2. Do not scale the drawing.

NORTH :



SCHEDULE OF JOINERY

DOORS

S.NO.	TYPE	SIZE
1	D1	1200 X 2100
2	D2	1000 X 2100
3	D3	750 X 2100

WINDOWS

1	W1	1500 X 1200
2	W2	1200 X 1200

VENTILATORS

1	V1	600 X 500
---	----	-----------

AREA STATEMENT

S.NO.	DESCRIPTION		
1	SITE AREA	312.70 Sqmt	0.07 Acr
2	GROUND FLOOR AREA	171.91 Sqmt	1850.46 Sft
3	FIRST FLOOR AREA	171.91 Sqmt	1850.46 Sft
TOTAL		343.82 Sqmt	3700.92 Sft

REFERENCE DRAWINGS :

Revn.	Description	Date	Signature

Client : TSMSIDC, HYDERABAD

Project : PREPARATION OF SURVEY PLANS AND ASSET MAPPING FOR HOSPITALS & MEDICAL COLLEGES

Title : AP NURSES & MID WIVES COUNCIL , BHAGLINGAMPALLY FLOOR PLANS

Consultants :



aarvee associates


architects engineers & consultants pvt ltd.
Ravula Residency, Srinagar Colony Main Rd., Hyderabad-52, India
Tel: +91-40-23737633, fax: +91-40-23736277
e-mail: aarvee@aarvee.net; Web: www.aarvee.net

Scale Not to scale


Designed

Drawn Tejasri

Checked Arun Babu


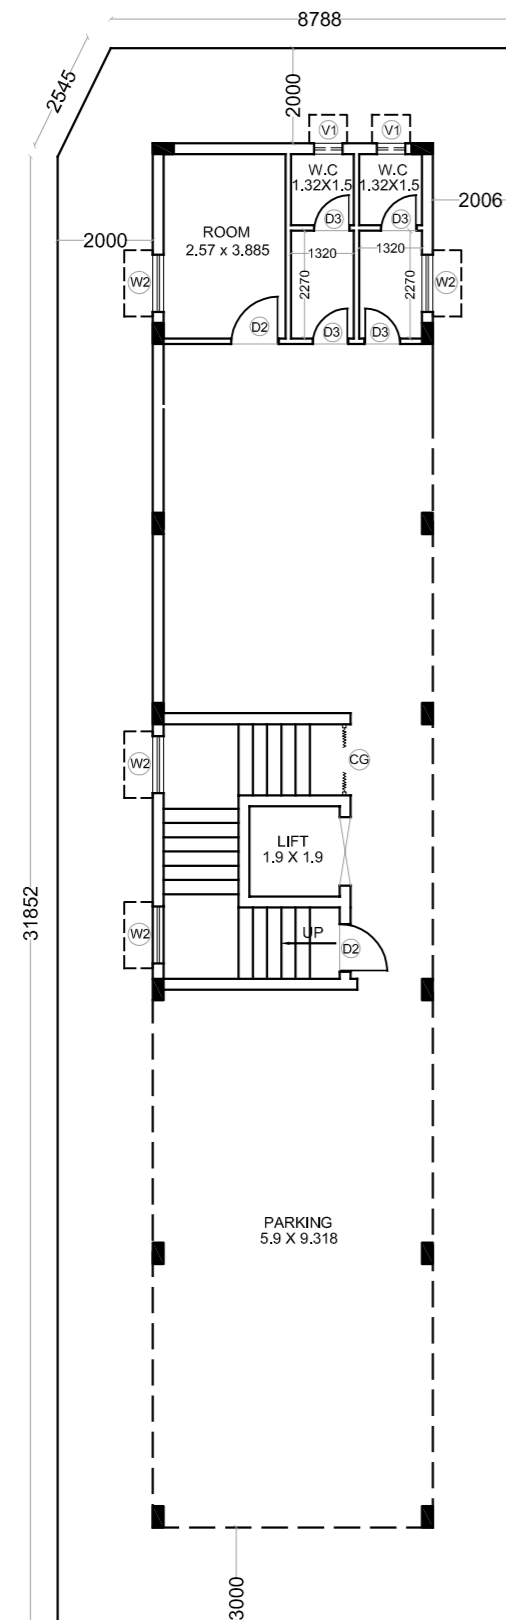


GROUND FLOOR PLAN

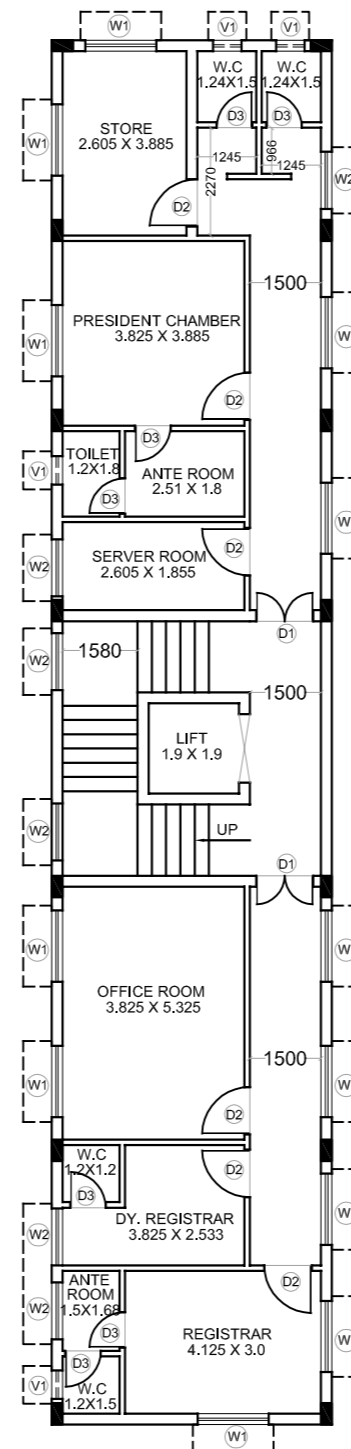

FIRST FLOOR PLAN

NOTES:
 1. All dimensions are in millimetres unless otherwise specified.
 2. Do not scale the drawing.

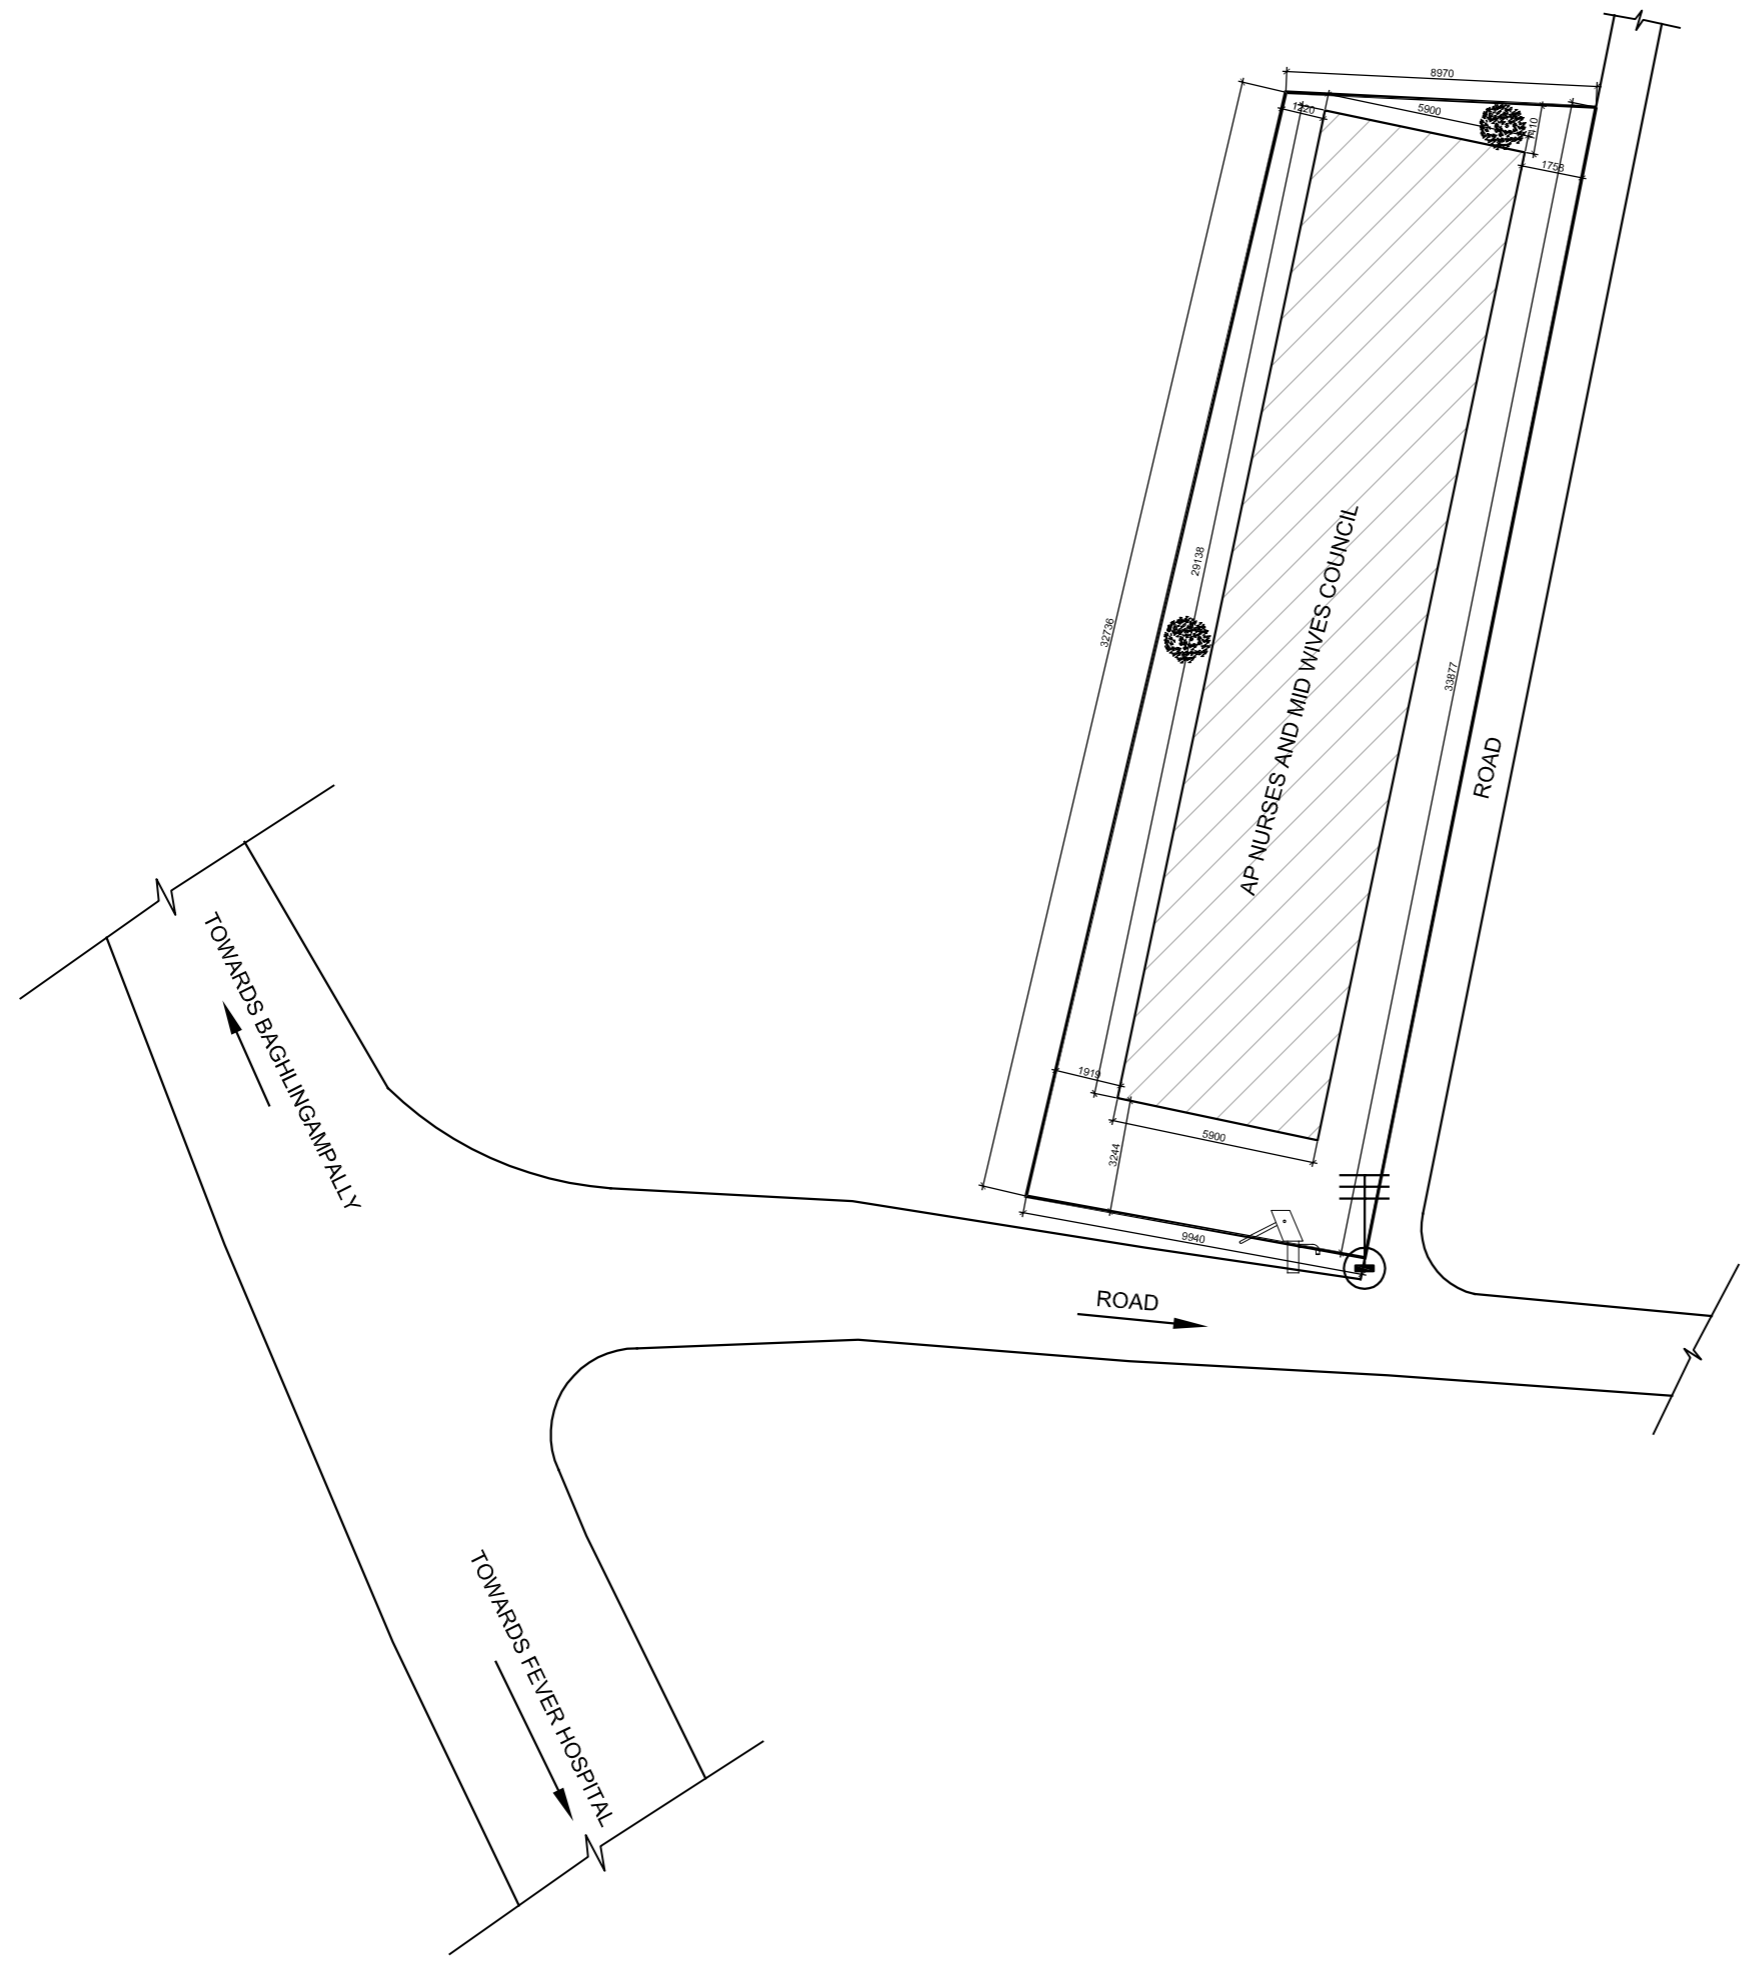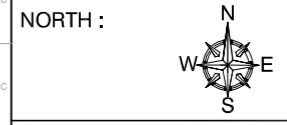

LEGEND

S.NO.	DESCRIPTION
1	— ELECTRIC POLE
2	— HAND PUMP
3	— TREE

AREA STATEMENT

S.NO.	DESCRIPTION	AREA	
1	SITE AREA	312.70 Sqmt	0.07 Acr
2	GROUND FLOOR AREA	171.91 Sqmt	1850.46 Sft
3	FIRST FLOOR AREA	171.91 Sqmt	1850.46 Sft
	TOTAL AREA	343.82 Sqmt	3700.92 Sft

REFERENCE DRAWINGS :

Revn.	Description	Date	Signature

Client : **TSMSIDC, HYDERABAD**

Project : **PREPARATION OF SURVEY PLANS AND ASSET MAPPING FOR HOSPITALS & MEDICAL COLLEGES**

Title : **AP NURSES & MID WIVES COUNCIL -BHAGLINGAMPALLY SITE LAYOUT**

Consultants :	 aarvee associates architects engineers & consultants pvt ltd. Ravula Residency, Srinagar Colony Main Rd., Hyderabad-82, India Tel: +91-40-23737633, fax: +91-40-23736277 e-mail: aarvee@aarvee.net; Web: www.aarvee.net	Scale	Not to scale
		Designed	
		Drawn	Tejasri
		Checked	Arun Babu
		Approved	