

FIRST FLOOR PLAN

COPY RIGHT OF THIS DRAWING BELONGS TO M/S. MK TEAM CONSULTANTS AND SHOULD NOT BE USED FOR ANY PURPOSE OTHER THAN SPECIFIED WITHOUT PRIOR PERMISSION.

FIRST FLOOR PLAN



ARCHITECTURAL WORKING DRAWING

SCHEDULE OF JOINERY :		
TYPE	Name	Size
WOODEN GLAZED	MD	1800X2600
WOODEN DOORS	D1	1800X2600
WOODEN DOORS	D2	1500X2600
WOODEN DOORS	D3	1200X2600
WOODEN DOORS	D4	1000X2600
WOODEN DOORS	D5	800X2600
ALUMINIUM DOORS	ALD1	1800X2600
PRE PAINTED STEEL WINDOWS	W1	1800X1800
PRE PAINTED STEEL WINDOWS	W1A	1800X1300
PRE PAINTED STEEL WINDOWS	W1B	1800X1200
PRE PAINTED STEEL WINDOWS	W1C	1800X1500
PRE PAINTED STEEL WINDOWS	W2	1500X1800
PRE PAINTED STEEL WINDOWS	W3	1200X1800
ALUMINIUM SLIDING WINDOW	SW1	1800X1800
ALUMINIUM SLIDING WINDOW	SW2	1200X1800
FIXED GLASS	FG	1500X1800
PRE PAINTED STEEL VENTILATORS	V1	1200X500
PRE PAINTED STEEL VENTILATORS	V2	900X500
PRE PAINTED STEEL VENTILATORS	V3	600X500
PRE PAINTED STEEL VENTILATORS	Va	1800X500
PRE PAINTED STEEL VENTILATORS	V	1500X500

DATE : 15-04-2017
 SCALE : 1 : 150
 DEALT BY : M.GANESH
 ARCHITECT : MURALI

CONSULTANTS :
 ARCHITECT : MURALI

PRINCIPAL CONSULTANTS : MURALI

02

PROJECT :
PROPOSED HOSPITAL BUILDING FOR O.P.D., DIAGNOSTIC BLOCK, PATIENT ATTENDANTS SHED & PARKING AT SULTANBAZAR, KOTI HYDERABAD.

CLIENT :
TELANGANA STATE MEDICAL SERVICES INFRASTRUCTURE DEVELOPMENT CORPORATION (An Enterprise of Government of Telangana)
 DM & HS CAMPUS
 SULTANBAZAR, KOTI, HYDERABAD.

STATUS :
ARCHITECTURAL WORKING DRAWING

DATE : 15-04-2017
 SCALE : 1 : 150
 DEALT BY : M.GANESH
 ARCHITECT : MURALI

DRG.NO. : MKT/TS/MS/IDC/MATERNITY/KOTI/H/D/F/Floor/AD-02



FOURTH FLOOR PLAN

COPY RIGHT OF THIS DRAWING BELONGS TO M/S. MK TEAM CONSULTANTS AND SHOULD NOT BE USED FOR ANY PURPOSE OTHER THAN SPECIFIED WITHOUT PRIOR PERMISSION.

**PROPOSED HOSPITAL BUILDING FOR
O.P.D., DIAGNOSTIC BLOCK,
PATIENT ATTENDANTS SHED & PARKING
AT SULTANBAZAR, KOTI
HYDERABAD.**

SCHEDULE OF JOINERY :		
TYPE	Name	Size
WOODEN GLAZED	MD	1800X2600
WOODEN DOORS	D1	1800X2600
WOODEN DOORS	D2	1500X2600
WOODEN DOORS	D3	1200X2600
WOODEN DOORS	D4	1000X2600
WOODEN DOORS	D5	800X2600
ALUMINIUM DOORS	ALD1	1800X2600
PRE PAINTED STEEL WINDOWS	W1	1800X1800
PRE PAINTED STEEL WINDOWS	W1A	1800X1300
PRE PAINTED STEEL WINDOWS	W1B	1800X1200
PRE PAINTED STEEL WINDOWS	W1C	1800X1500
PRE PAINTED STEEL WINDOWS	W2	1500X1800
PRE PAINTED STEEL WINDOWS	W3	1200X1800
ALUMINIUM SLIDING WINDOW	SW1	1800X1800
ALUMINIUM SLIDING WINDOW	SW2	1200X1800
FIXED GLASS	FG	1500X1800
PRE PAINTED STEEL VENTILATORS	V1	1200X500
PRE PAINTED STEEL VENTILATORS	V2	900X500
PRE PAINTED STEEL VENTILATORS	V3	600X500
PRE PAINTED STEEL VENTILATORS	V0	1800X500
PRE PAINTED STEEL VENTILATORS	V	1500X500


TITLE : **FOURTH FLOOR PLAN**
 NORTH :
 STATUS : **ARCHITECTURAL WORKING DRAWING**

CLIENT : **TELANGANA STATE MEDICAL SERVICES
INFRASTRUCTURE DEVELOPMENT CORPORATION
(An Enterprise of Government of Telangana)**
 DM & HS CAMPUS
 SULTANBAZAR, KOTI, HYDERABAD.

CONSULTANTS :
**ARCHITECTS
INTEGRATOR
DESIGNERS**
 375, Road No.10, Jubilee Hills,
 Hyderabad-500034, A.P., India
 Ph: 04023553510
 e-mail: office@mkteam.in

DATE : 15-04-2017
 SCALE : 1 : 150
 DEALT BY : M.GANESH
 ARCHITECT : MURALI

PRINCIPAL CONSULTANTS : MURALI
05
 DRG.NO. : MKT/TS/MS/IDC/MATERIALITY/KOTI/H/D_4th_Floor/AD-05

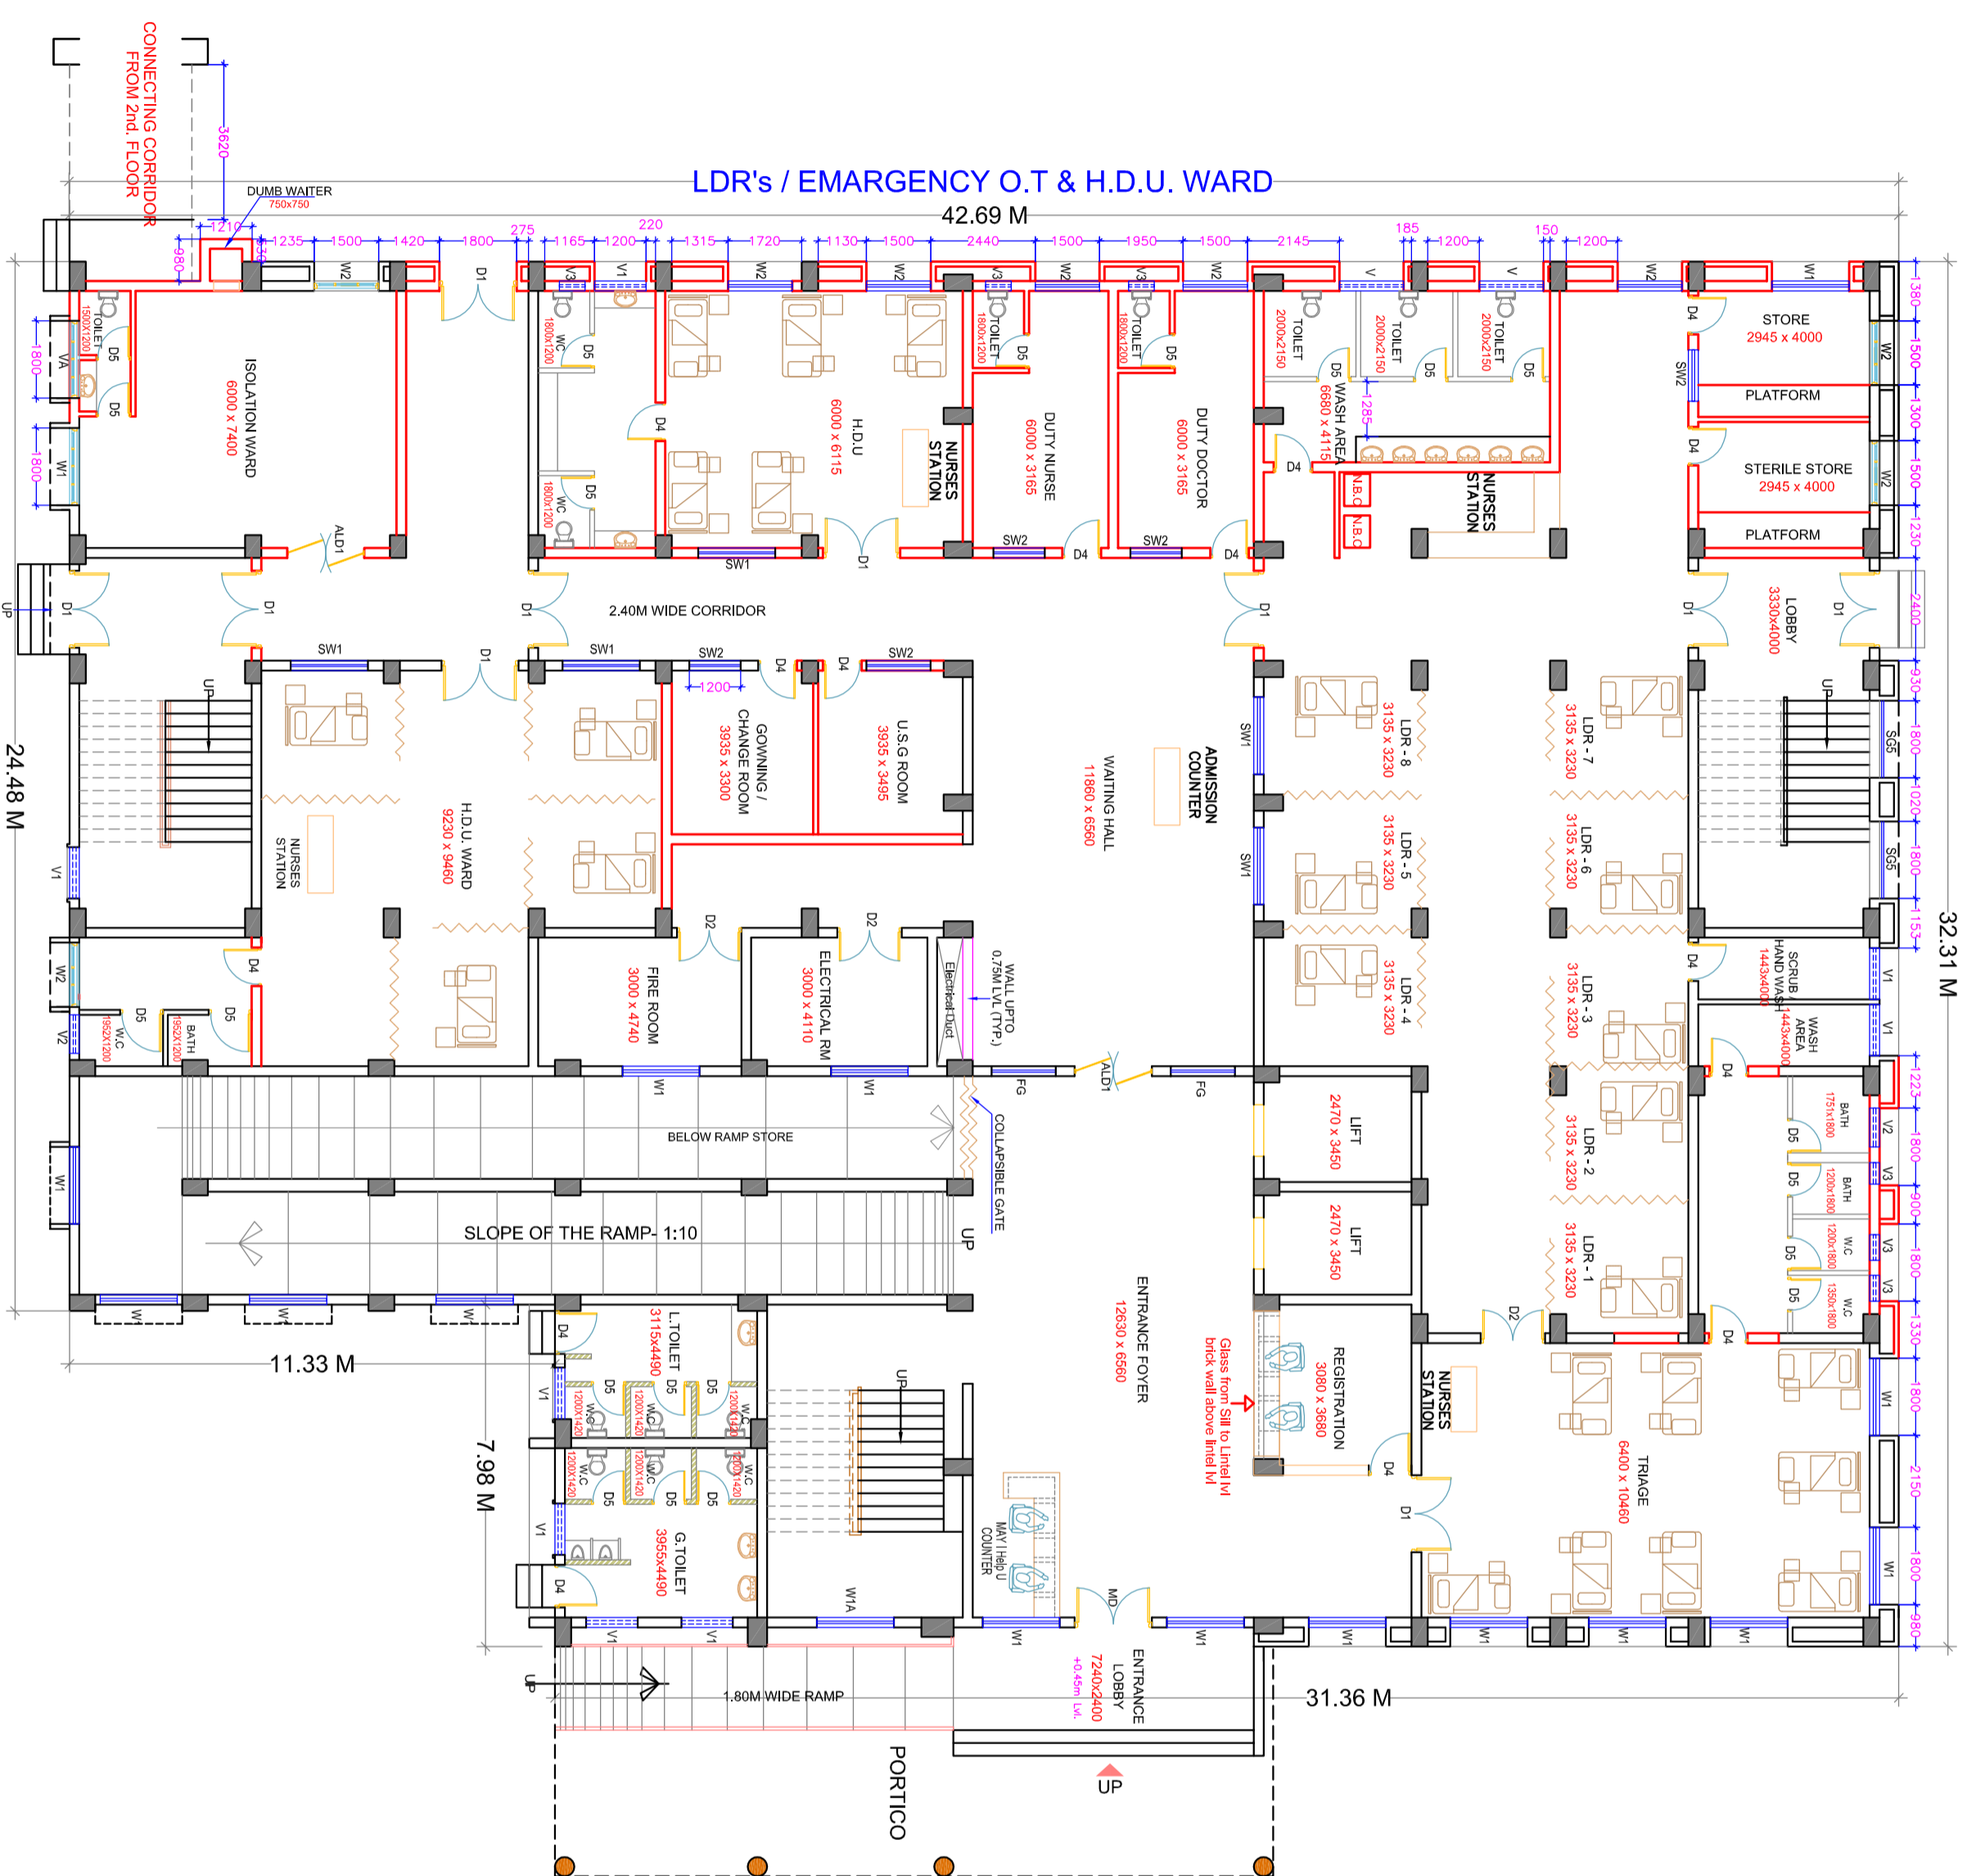

SCHEDULE OF JOINERY :		
TYPE	Name	Size
WOODEN GLAZED	MD	1800X2600
WOODEN DOORS	D1	1800X2600
WOODEN DOORS	D2	1500X2600
WOODEN DOORS	D3	1200X2600
WOODEN DOORS	D4	1000X2600
WOODEN DOORS	D5	800X2600
ALUMINIUM DOORS	ALD1	1800X2600
PRE PAINTED STEEL WINDOWS	W1	1800X1800
PRE PAINTED STEEL WINDOWS	W1A	1800X1300
PRE PAINTED STEEL WINDOWS	W1B	1800X1200
PRE PAINTED STEEL WINDOWS	W1C	1800X1500
PRE PAINTED STEEL WINDOWS	W2	1500X1800
PRE PAINTED STEEL WINDOWS	W3	1200X1800
ALUMINIUM SLIDING WINDOW	SW1	1800X1800
ALUMINIUM SLIDING WINDOW	SW2	1200X1800
FIXED GLASS	FG	1500X1800
PRE PAINTED STEEL VENTILATORS	V1	1200X500
PRE PAINTED STEEL VENTILATORS	V2	900X500
PRE PAINTED STEEL VENTILATORS	V3	600X500
PRE PAINTED STEEL VENTILATORS	V4	1800X500
PRE PAINTED STEEL VENTILATORS	V	1500X500

GROUND FLOOR PLAN

COPY RIGHT OF THIS DRAWING BELONGS TO MRS. MK.TEAM CONSULTANTS AND SHOULD NOT BE USED FOR ANY PURPOSE OTHER THAN SPECIFIED WITHOUT PRIOR PERMISSION.

TITLE :
GROUND FLOOR PLAN

STATUS :
ARCHITECTURAL WORKING DRAWING

DATE : 15-04-2017
SCALE : 1 : 150
SHEET NO

PROJECT :
PROPOSED HOSPITAL BUILDING FOR O.P.D., DIAGNOSTIC BLOCK, PATIENT ATTENDANTS SHED & PARKING AT SULTANBAZAR, KOTI HYDERABAD.

CLIENT :
TELANGANA STATE MEDICAL SERVICES INFRASTRUCTURE DEVELOPMENT CORPORATION (An Enterprise of Government of Telangana)
DM & HS CAMPUS
SULTANBAZAR, KOTI, HYDERABAD.

CONSULTANTS :
MKTEAM ARCHITECTS IN T E R I O R DESIGNERS
375, Road No.10, Jubilee Hills, Hyderabad-500034, A.P., India
Ph: 04023535310
e-mail: office@mkteam.in

ARCHITECT : MURALI
PRINCIPAL CONSULTANTS : MURALI
DRG.NO : MKT/TS/MS/IDC/MATERNITY/KOTI/H/D/G/Floor/AD-01

01

LEGEND :

S.No	BUILDING	STAGE	Total Floor Wise Areas in sq.mts.					Total Area
			G.Floor	1st.Floor	2nd.Floor	3rd.Floor	4th.Floor	
01	NEW HOSPITAL BUILDING	EXISTING	1349.99 Sq.mt	1291.99 Sq.mt	1291.99 Sq.mt	1291.99 Sq.mt	1291.99 Sq.mt	6459.95 Sq.mt
02	DOBHI GHAT	EXISTING	164.56 Sq.mt	---	---	---	---	164.56 Sq.mt
03	OT OLD BUILDING	EXISTING	633.89 Sq.mt	633.89 Sq.mt	633.89 Sq.mt	633.89 Sq.mt	---	2535.56 Sq.mt
04	PROPOSED HOSPITAL BUILDING	EXISTING	1255.63 Sq.mt	1255.63 Sq.mt	1255.63 Sq.mt	1255.63 Sq.mt	1255.63 Sq.mt	6278.15 Sq.mt
05	OP BUILDING	EXISTING	433.48 Sq.mt	433.48 Sq.mt	---	---	---	866.96 Sq.mt
06	SHED	EXISTING	59.89 Sq.mt	---	---	---	---	59.89 Sq.mt
07	ADMINISTRATION BUILDING	EXISTING	206.06 Sq.mt	206.06 Sq.mt	---	---	---	212.12 Sq.mt
08	SHED	EXISTING	36.61 Sq.mt	---	---	---	---	36.61 Sq.mt
09	GENERATOR ROOM	EXISTING	30.06 Sq.mt	---	---	---	---	30.06 Sq.mt

Legend :

 PROPOSED

 EXISTING



NORTH :

PROJECT :

PROPOSED MATERNITY HOSPITAL BUILDING KOTI, HYDERABAD.

AREAS :

SITE AREA : 8106.27 Sq.mt
(or) : 9695.02 Sq.yd
(or) : 2.00 Acres.

TITLE :

SITE LAY-OUT

CLIENT :

TELANGANA MEDICAL SERVICES
INFRASTRUCTURE DEVELOPMENT CORPORATION
(An Enterprise of Government of Telangana)
DM & HS CAMPUS
SULTAN BAZAR, KOTI, HYDERABAD.

CONSULTANTS :

mk team
ARCHITECTS
INTERIOR
DESIGNERS

375, Road No.10, Jubilee Hills,
Hyderabad-500034, A.P., India
Ph: 04023553510
e-mail: office@mkteam.in

DATE : 07-08-2016

SCALE : N.T.S

DEALT BY : MOIN

DESIGNED BY : B.V.RAMANA

CHECKED BY : MURALI

DRG.NO : MKT/ TMSIDC/ KOTI / MATERNITY/ SURVEYED SITE LAY-OUT/ AD - 01

SHEET NO

01



SECOND FLOOR PLAN

COPY RIGHT OF THIS DRAWING BELONGS TO M/S. MK TEAM CONSULTANTS AND SHOULD NOT BE USED FOR ANY PURPOSE OTHER THAN SPECIFIED WITHOUT PRIOR PERMISSION.

PROPOSED HOSPITAL BUILDING FOR O.P.D., DIAGNOSTIC BLOCK, PATIENT ATTENDANTS SHED & PARKING AT SULTANBAZAR, KOTI HYDERABAD.

TITLE :
SECOND FLOOR PLAN

NORTH :

STATUS :
ARCHITECTURAL WORKING DRAWING

CLIENT :
TELANGANA STATE MEDICAL SERVICES
INFRASTRUCTURE DEVELOPMENT CORPORATION
(An Enterprise of Government of Telangana)
DM & HS CAMPUS
SULTANBAZAR, KOTI, HYDERABAD.

CONSULTANTS :

MK TEAM ARCHITECTS
INTERIOR DESIGNERS
375, Road No.10, Jubilee hills,
Hyderabad-500034, A.P., India
Ph: 04023553510
e-mail: office@mkteam.in

DATE : 15-04-2017
SCALE : 1 : 150
DEALT BY : M.GANESH
ARCHITECT : MURALI

PRINCIPAL CONSULTANTS :
MURALI
SHEET NO
03

SCHEDULE OF JOINERY :

TYPE	Name	Size
WOODEN GLAZED	MD	1800X2600
WOODEN DOORS	D1	1800X2600
WOODEN DOORS	D2	1500X2600
WOODEN DOORS	D3	1200X2600
WOODEN DOORS	D4	1000X2600
WOODEN DOORS	D5	800X2600
ALUMINIUM DOORS	ALD1	1800X2600
PRE PAINTED STEEL WINDOWS	W1	1800X1800
PRE PAINTED STEEL WINDOWS	W1A	1800X1300
PRE PAINTED STEEL WINDOWS	W1B	1800X1200
PRE PAINTED STEEL WINDOWS	W1C	1800X1500
PRE PAINTED STEEL WINDOWS	W2	1500X1800
PRE PAINTED STEEL WINDOWS	W3	1200X1800
ALUMINIUM SLIDING WINDOW	SW1	1800X1800
ALUMINIUM SLIDING WINDOW	SW2	1200X1800
FIXED GLASS	FG	1500X1800
PRE PAINTED STEEL VENTILATORS	V1	1200X500
PRE PAINTED STEEL VENTILATORS	V2	900X500
PRE PAINTED STEEL VENTILATORS	V3	600X500
PRE PAINTED STEEL VENTILATORS	V4	1800X500
PRE PAINTED STEEL VENTILATORS	V	1500X500

1 2 3 4 5 6 7 8 9 10 11 12

H

G




THIRD FLOOR PLAN

SCHEDULE OF JOINERY :		
TYPE	Name	Size
WOODEN GLAZED	MD	1800X2600
WOODEN DOORS	D1	1800X2600
WOODEN DOORS	D2	1500X2600
WOODEN DOORS	D3	1200X2600
WOODEN DOORS	D4	1000X2600
WOODEN DOORS	D5	800X2600
ALUMINIUM DOORS	ALD1	1800X2600
PRE PAINTED STEEL WINDOWS	W1	1800X1800
PRE PAINTED STEEL WINDOWS	W1A	1800X1300
PRE PAINTED STEEL WINDOWS	W1B	1800X1200
PRE PAINTED STEEL WINDOWS	W1C	1800X1500
PRE PAINTED STEEL WINDOWS	W2	1500X1800
PRE PAINTED STEEL WINDOWS	W3	1200X1800
ALUMINIUM SLIDING WINDOW	SW1	1800X1800
ALUMINIUM SLIDING WINDOW	SW2	1200X1800
FIXED GLASS	FG	1500X1800
PRE PAINTED STEEL VENTILATORS	V1	1200X500
PRE PAINTED STEEL VENTILATORS	V2	900X500
PRE PAINTED STEEL VENTILATORS	V3	600X500
PRE PAINTED STEEL VENTILATORS	V0	1800X500
PRE PAINTED STEEL VENTILATORS	V	1500X500

COPY RIGHT OF THIS DRAWING BELONGS TO M/S. MK TEAM CONSULTANTS AND SHOULD NOT BE USED FOR ANY PURPOSE OTHER THAN SPECIFIED WITHOUT PRIOR PERMISSION.

TITLE :
THIRD FLOOR PLAN

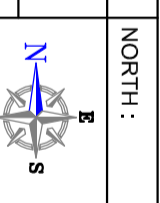

STATUS :
ARCHITECTURAL WORKING DRAWING

DATE : 15-04-2017
SCALE : 1 : 150
SHEET NO

PROJECT :
PROPOSED HOSPITAL BUILDING FOR O.P.D., DIAGNOSTIC BLOCK, PATIENT ATTENDANTS SHED & PARKING AT SULTANBAZAR, KOTI HYDERABAD.

CLIENT :
TELANGANA STATE MEDICAL SERVICES INFRASTRUCTURE DEVELOPMENT CORPORATION (An Enterprise of Government of Telangana)
DM & HS CAMPUS SULTANBAZAR, KOTI, HYDERABAD.

CONSULTANTS :
MK TEAM ARCHITECTS INTERIOR DESIGNERS
375, Road No.10, Jubilee hills, Hyderabad-500034, A.P., India
Ph: 04023553510
e-mail: office@mkteam.in

ARCHITECT : MURALI
PRINCIPAL CONSULTANTS : MURALI
DRG.NO : MKT/TS/MS/IDC/MATERNITY/KOTI/H/D_3RD Floor/AD-04

04