



COPY RIGHT OF THIS DRAWING BELONGS TO M/S MK TEAM AND SHOULD NOT BE USED FOR ANY PURPOSE OTHER THAN SPECIFIED WITHOUT PRIOR PERMISSION.

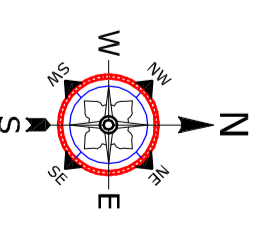

LEGEND

BUILDING / ROOM	
ROAD	
NEEM TREE	
TREE	
TAMARIND	
MANGO TREE	
POWER LINE	
ELECTRIC POLE	• EP
TELEPHONE POLE	• TP
MAN HOLE	oMH

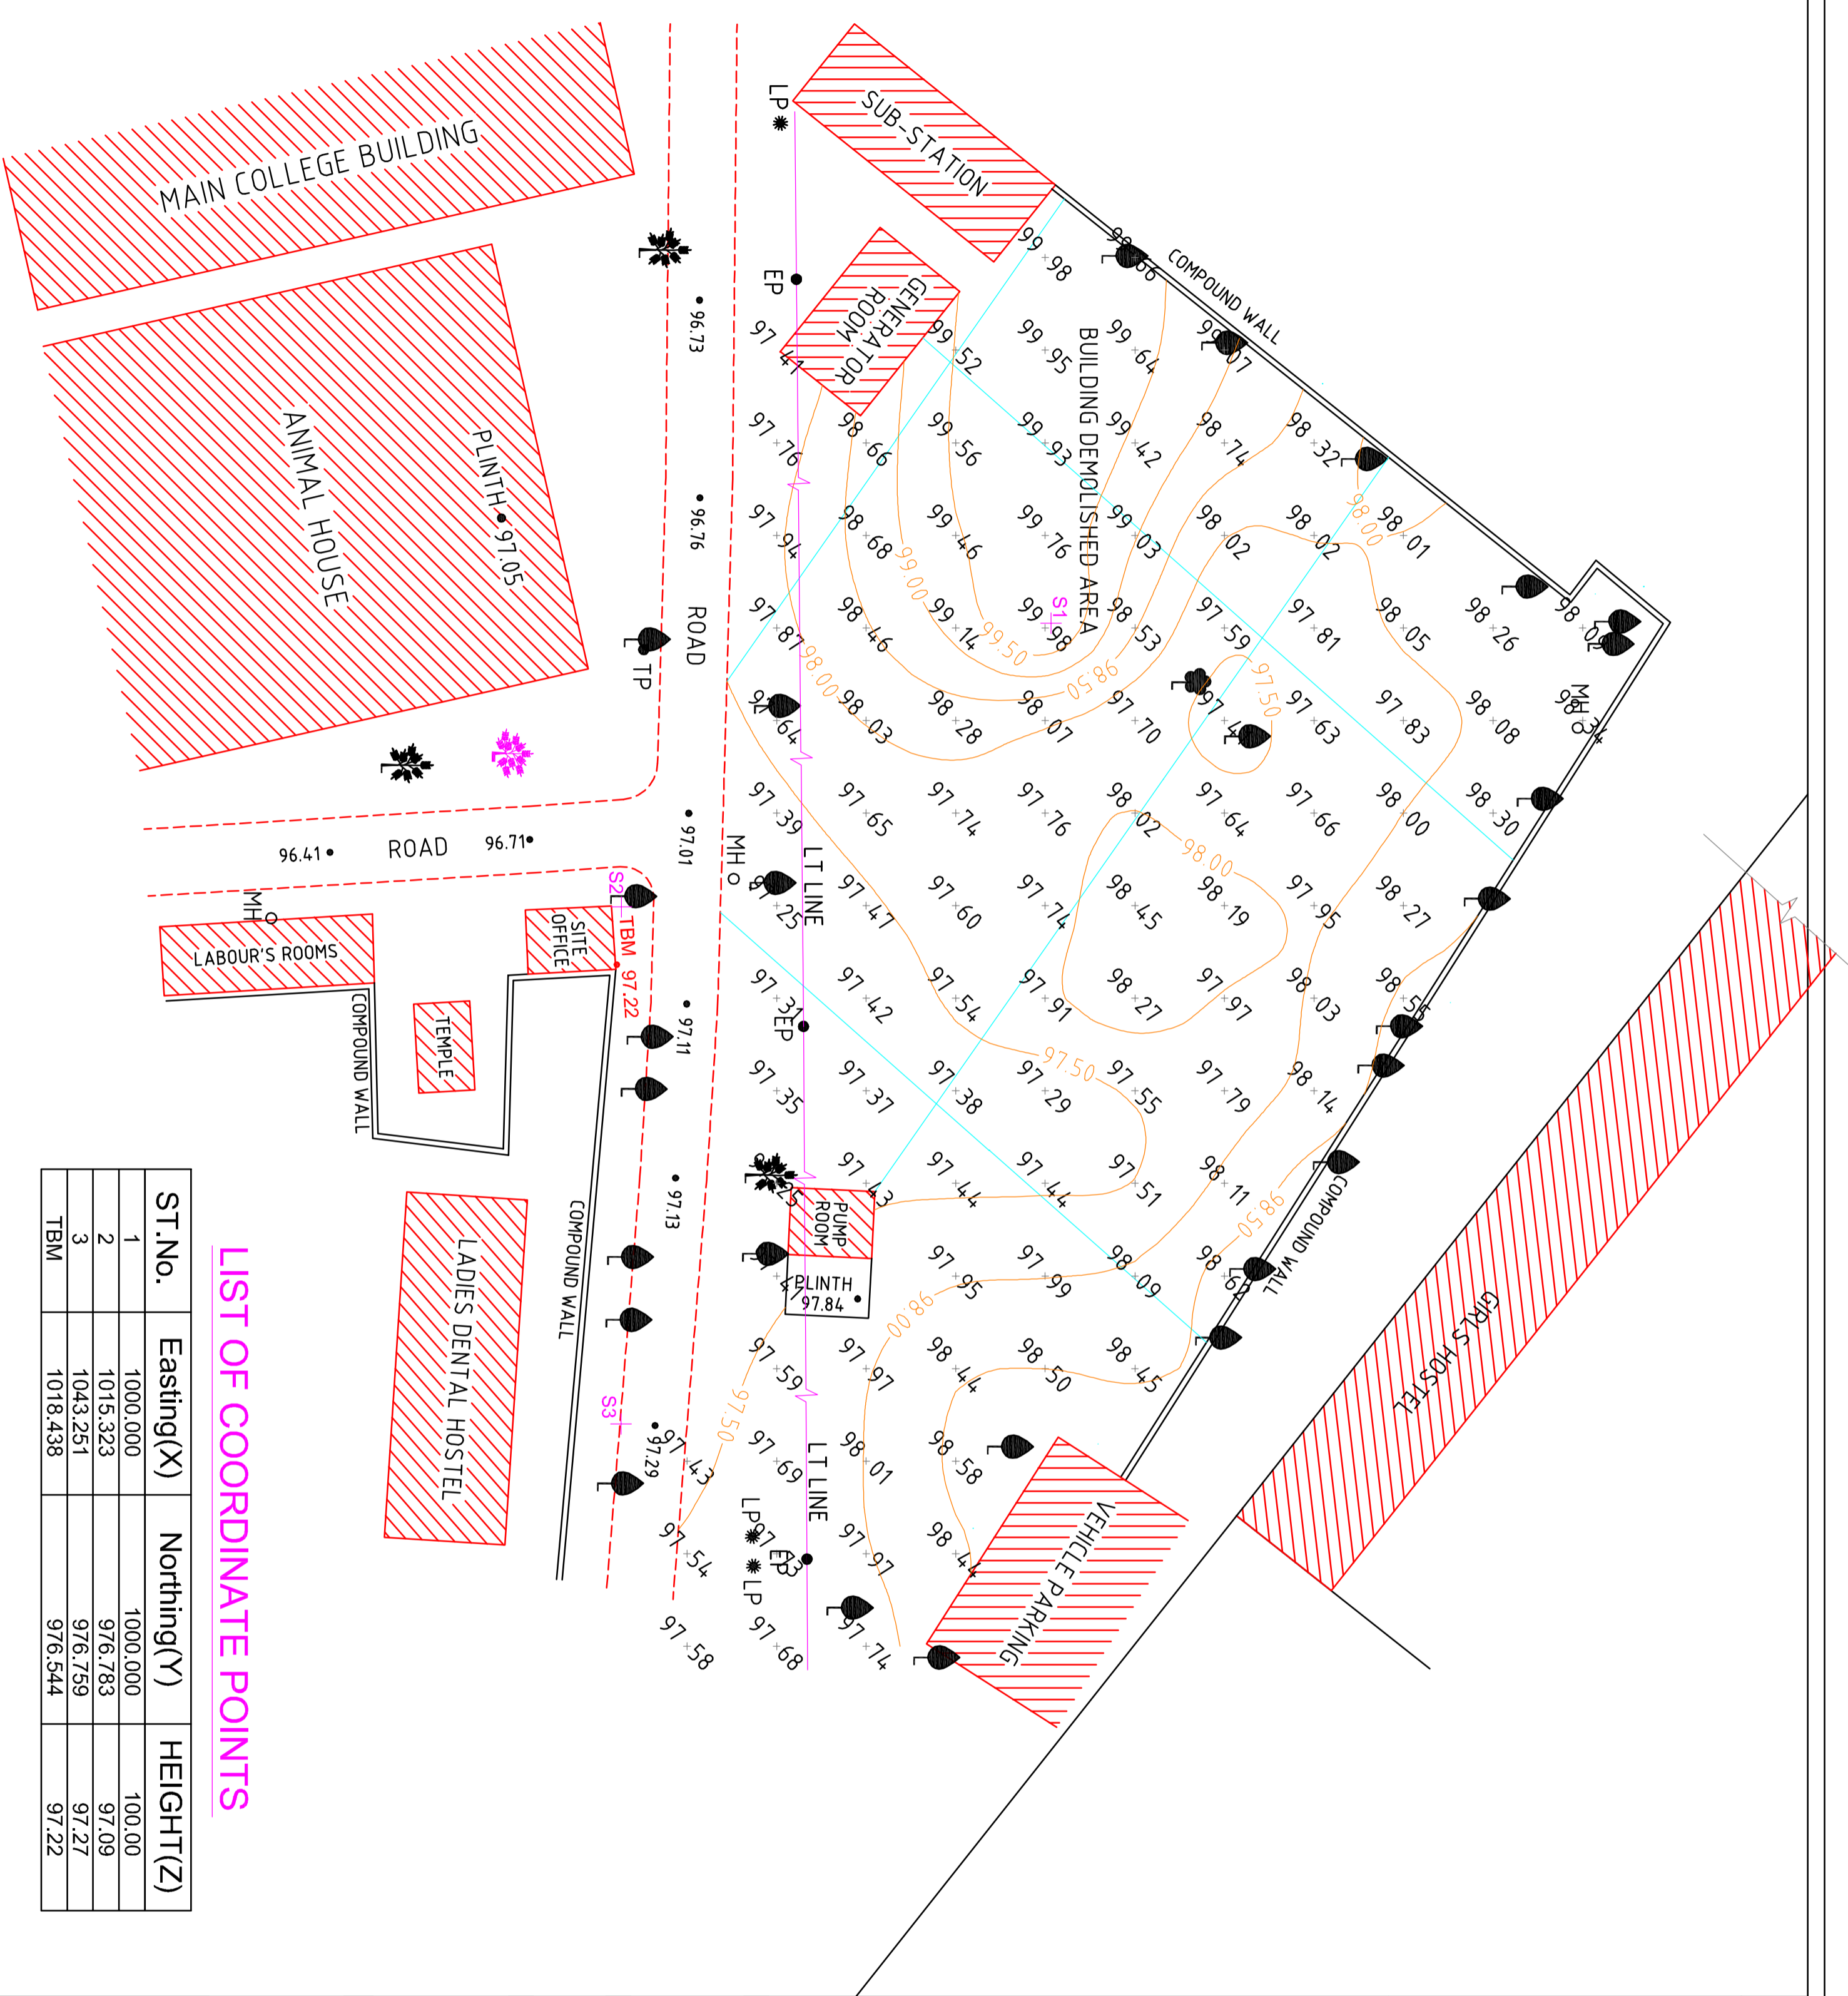

LIST OF COORDINATE POINTS

ST.No.	Eastng(X)	Northing(Y)	HEIGHT(Z)
1	1000.000	1000.000	100.00
2	1015.323	976.783	97.09
3	1043.251	976.759	97.27
TBM	1018.438	976.544	97.22

PROJECT :
ACADEMIC BLOCK IN THE PREMISES OF OSMANIA MEDICAL COLLEGE KOTI, HYD.

TITLE :
PROPOSED ACADEMIC BLOCK SURVEY SITE PLAN

CLIENT :
TELANGANA STATE MEDICAL SERVICES INFRASTRUCTURE DEVELOPMENT CORPORATION (An Enterprise of Government of Telangana) DM & HS CAMPUS SULTAN BAZAR, KOTI, HYDERABAD.

CONSULTANTS :

DATE : 13/08/2013

SCALE : N.T.S.

DEALT BY : DVNL



ARCHITECT : KAJURALI

CHECKED BY :

01

DRG.NO.- MKT / TSWSDC / OMC / AC. BLOCK / SURVEY SITE PLAN / AD-01


COPY RIGHT OF THIS DRAWING BELONGS TO M/S MK TEAM AND SHOULD NOT BE USED FOR ANY PURPOSE OTHER THAN SPECIFIED WITHOUT PRIOR PERMISSION.

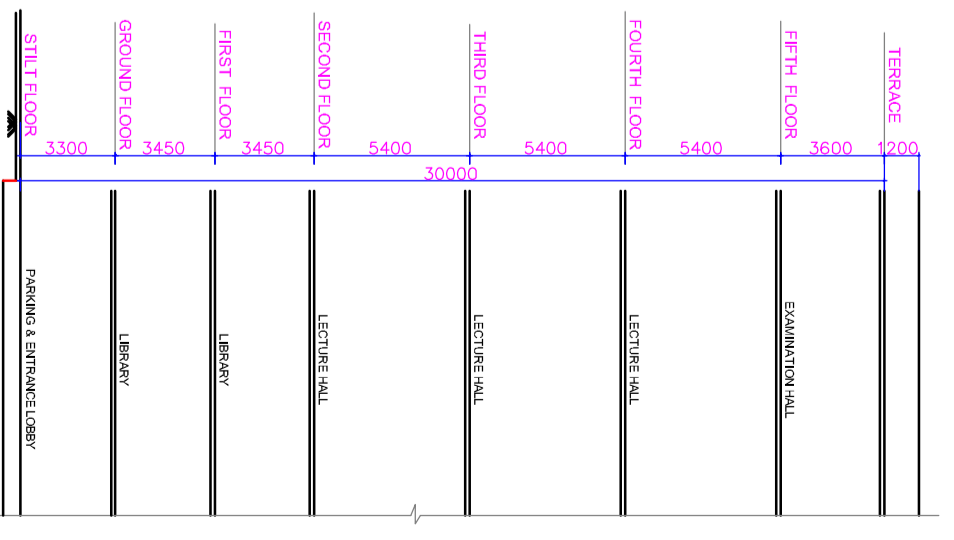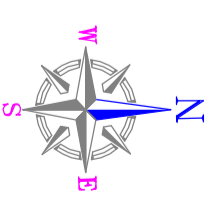

PROJECT :
ACADEMIC BLOCK IN THE PREMISES OF
OSMANIA MEDICAL COLLEGE KOTI, HYD.


TITLE :
PROPOSED ACADEMIC BLOCK
SITE PLAN


CLIENT :
TELANGANA STATE MEDICAL SERVICES
INFRASTRUCTURE DEVELOPMENT CORPORATION
(An Enterprise of Government of Telangana)
DM & HS CAMPUS
SULTAN BAZAR, KOTI, HYDERABAD.

CONSULTANTS :
 MK TEAM
ARCHITECTS
INTERIOR
DESIGNERS
1334, Road No.60, Jubilee Hills,
Hyderabad-500034, A.P., India
Ph: 04023553510
e-mail: office@mkteam.in


DATE : 13/08/2013
SCALE : N.T.S.
DEALT BY : DVNL
ARCHITECT : K.MURALI
CHECKED BY :
SHEET NO: 02

DRG.NO:- MKT / TSMISDC / OMC / AC. BLOCK / SITE PLAN / AD-02

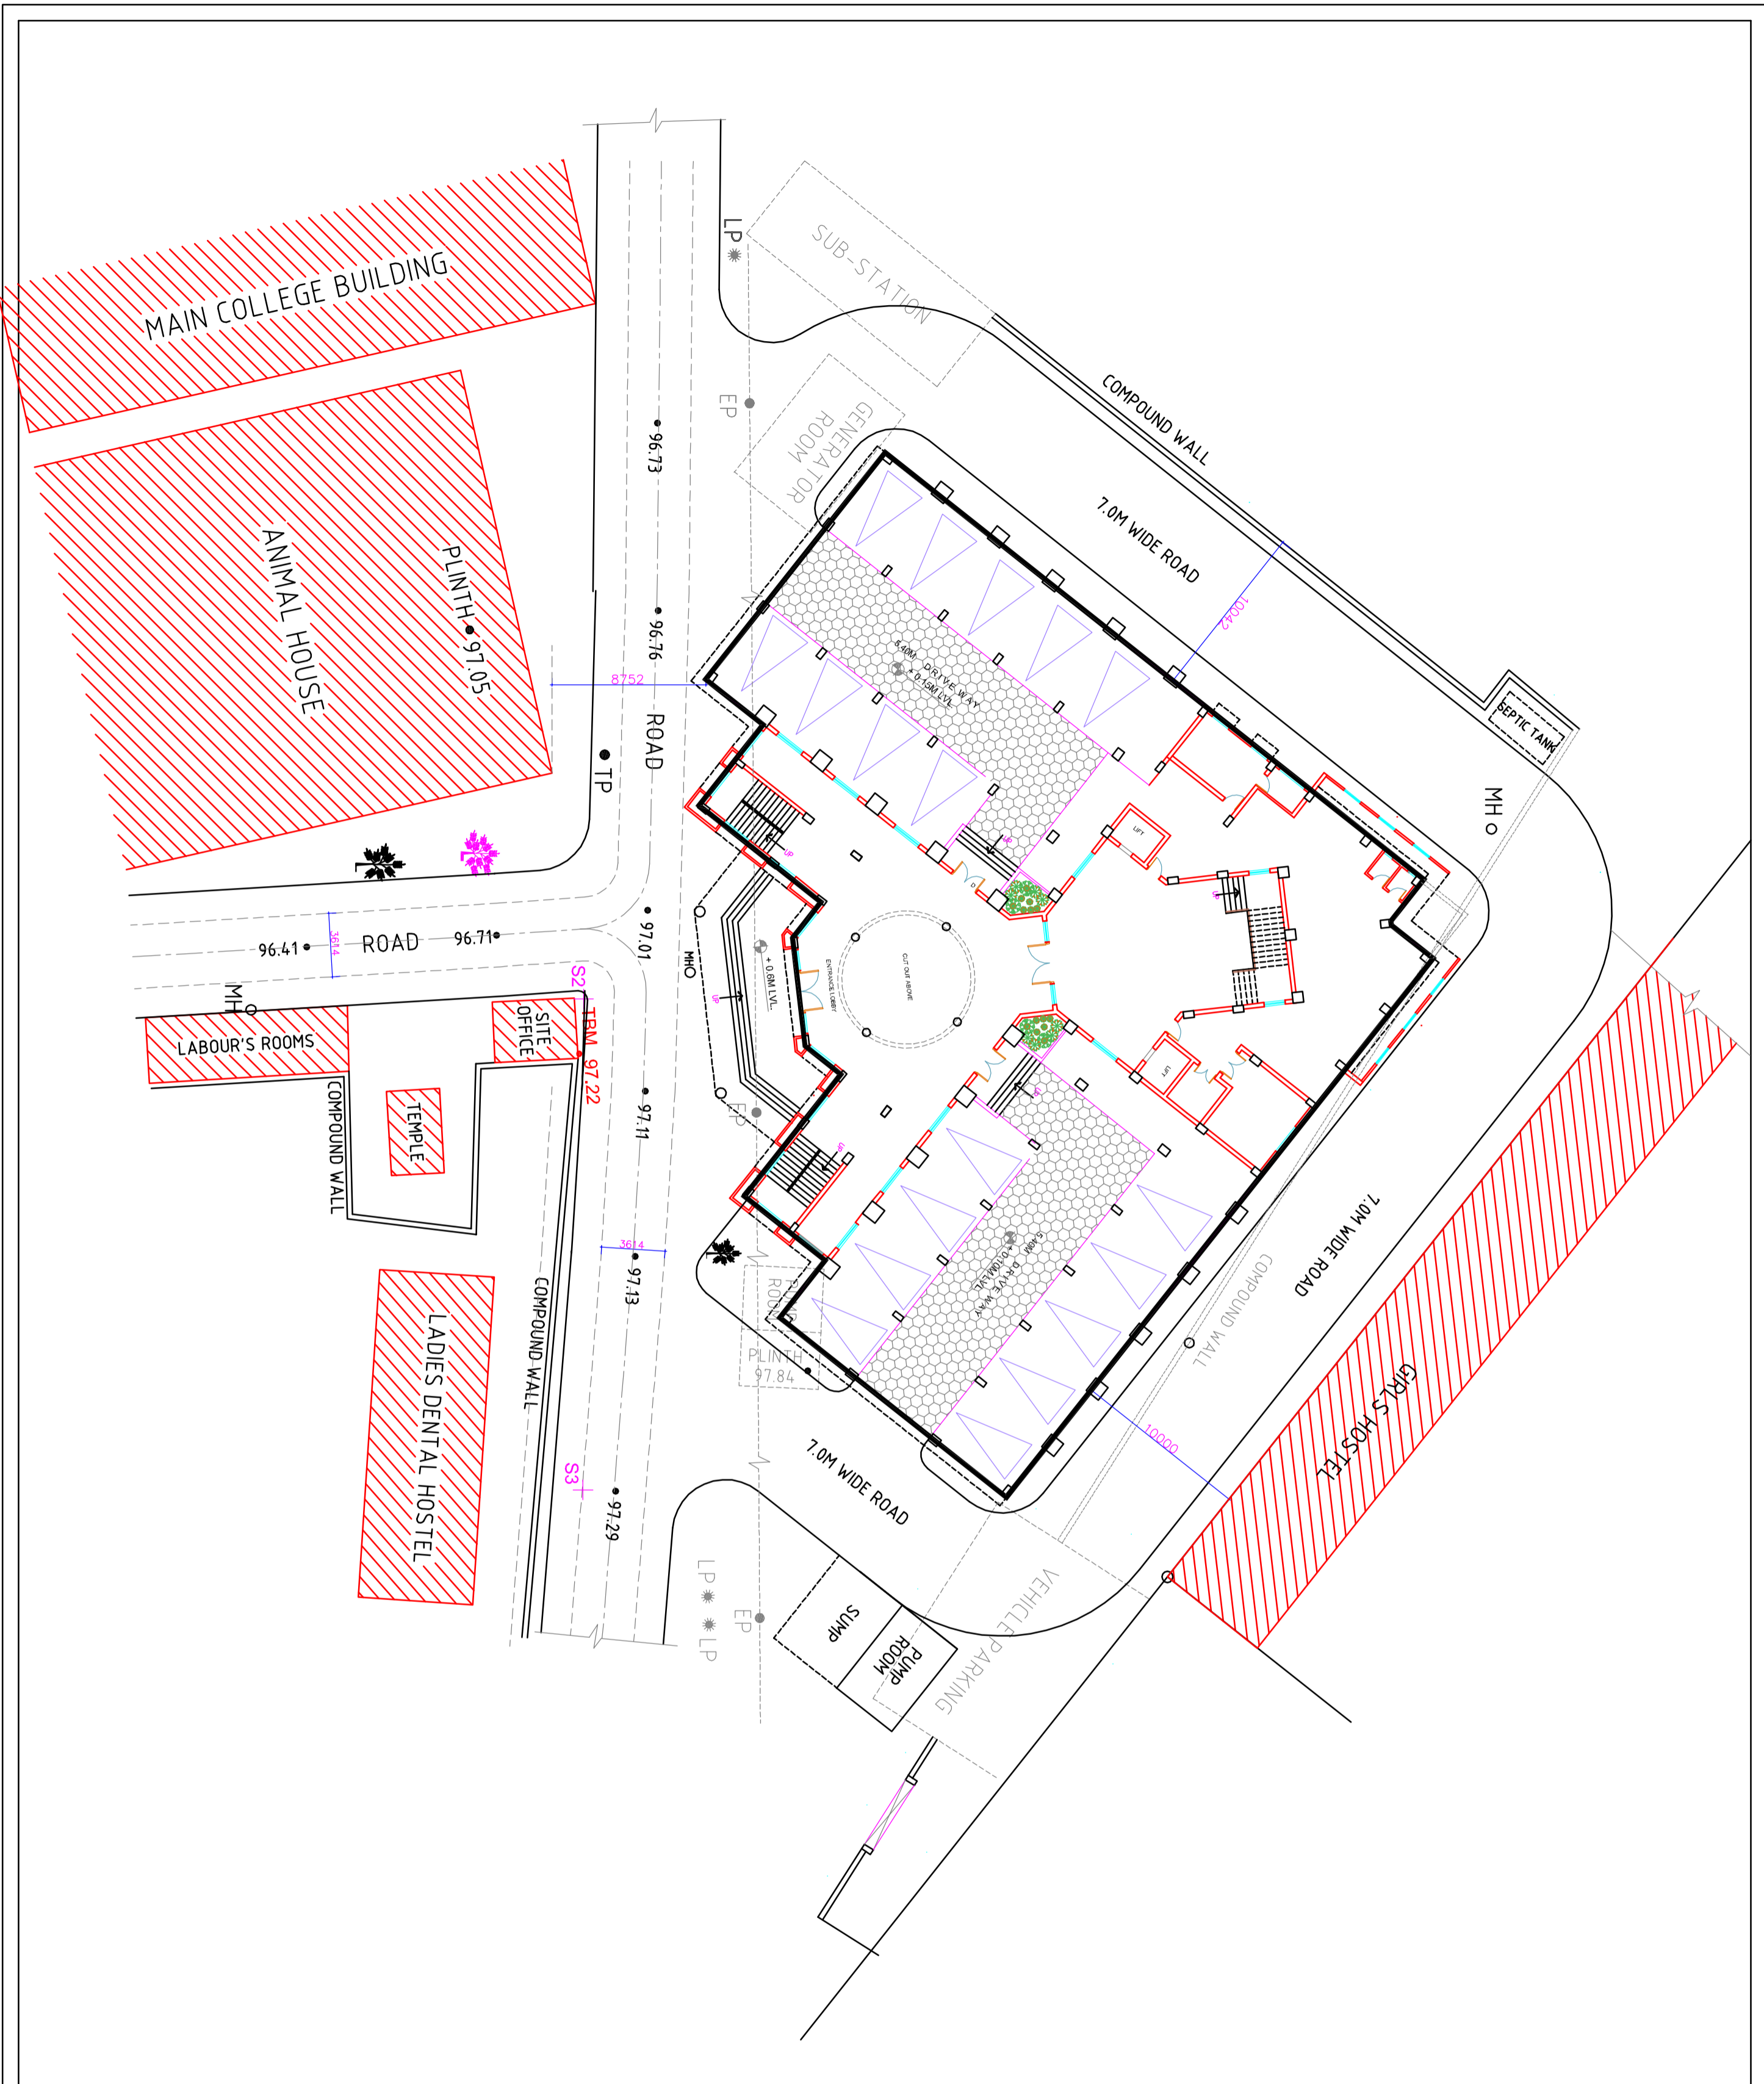

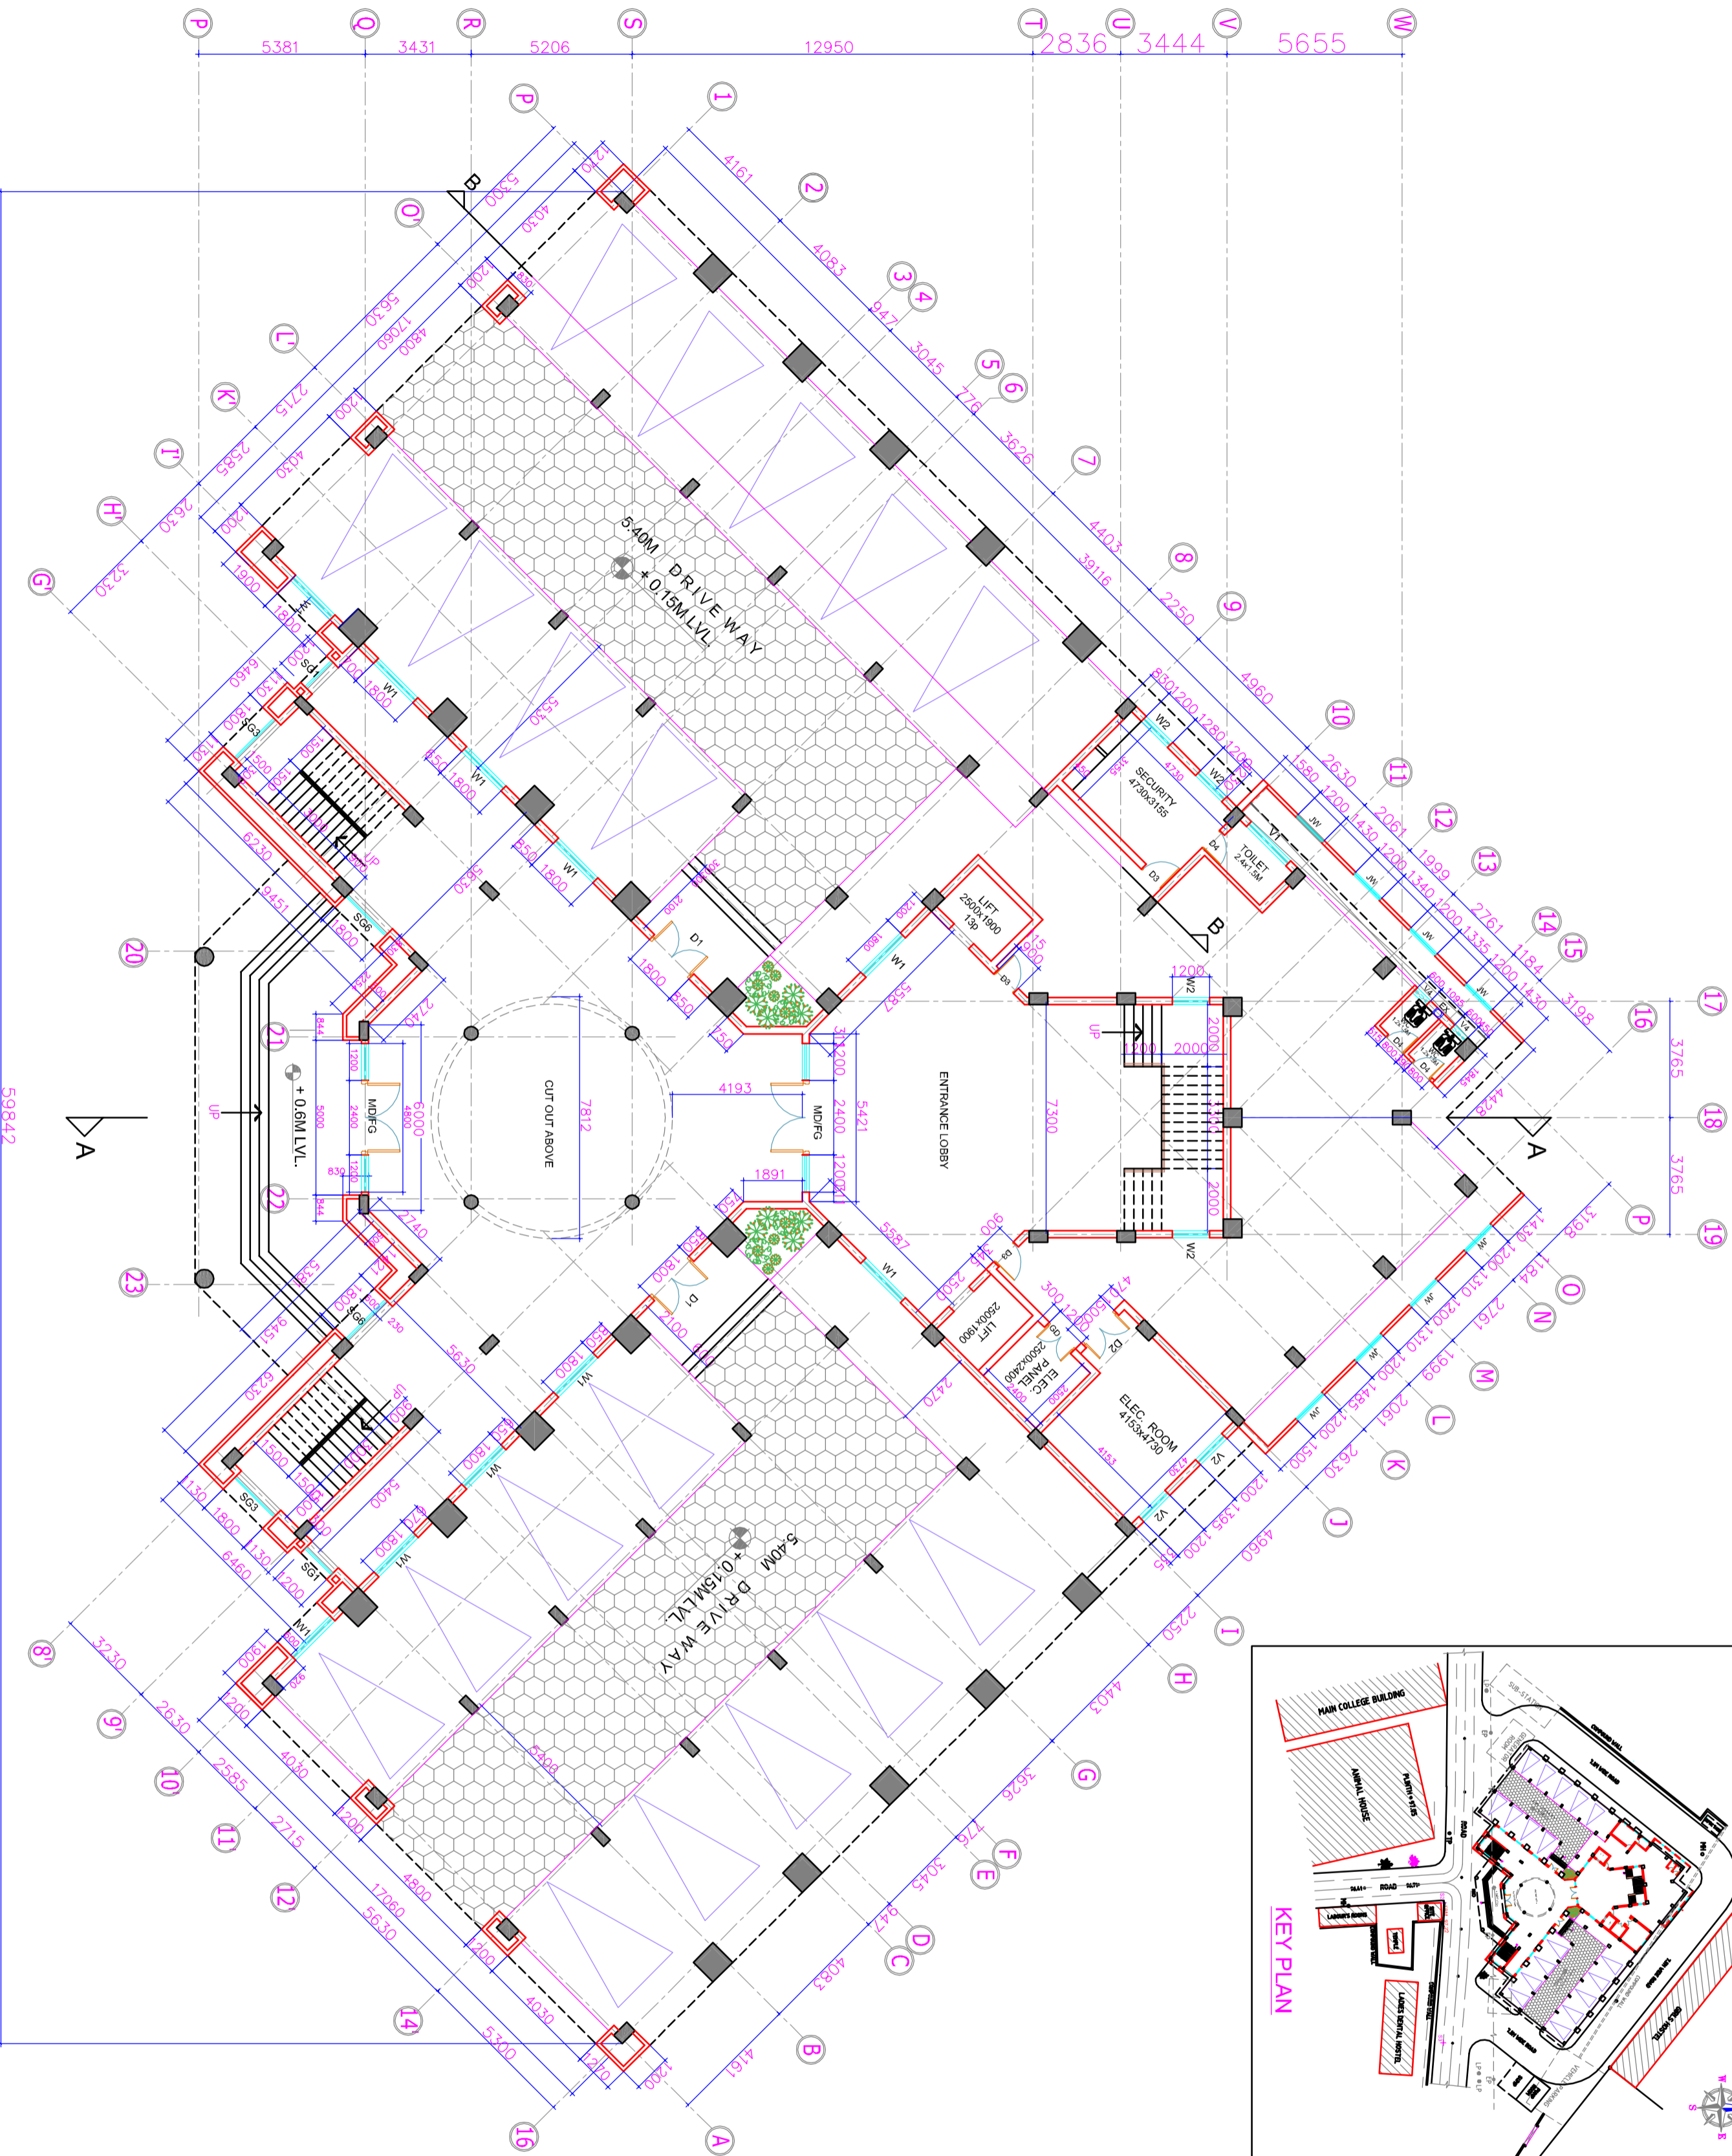

STILT FLOOR PLAN

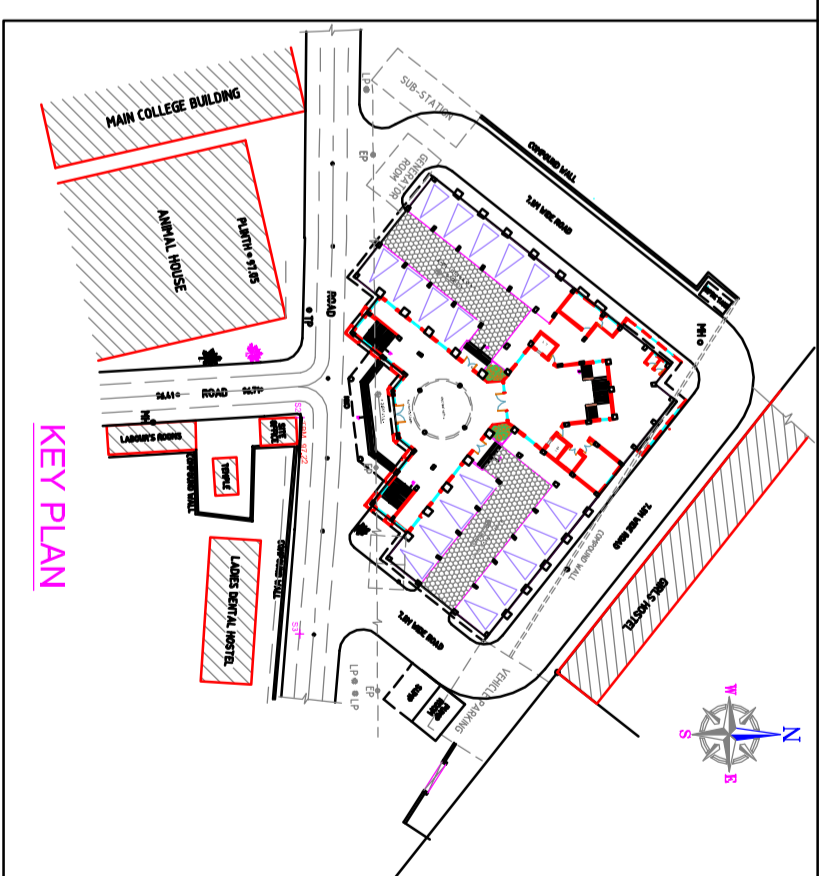


KEY PLAN

AREAS :	
FLOOR	AREA IN SQ.M.
STILT FLOOR	1370.93
GROUND FLOOR	1352.93
FIRST FLOOR	1352.93
SECOND FLOOR	1352.93
THIRD FLOOR	1352.93
FOURTH FLOOR	1352.93
FIFTH FLOOR	1352.93
TOTAL	9488.51

PROJECT :
ACADEMIC BLOCK IN THE PREMISES OF OSMANIA MEDICAL COLLEGE KOTI, HYD.

TITLE :
PROPOSED ACADEMIC BLOCK STILT FLOOR PLAN


CLIENT :
 TELANGANA STATE MEDICAL SERVICES
 INFRASTRUCTURE DEVELOPMENT CORPORATION
 (An Enterprise of Government of Telangana)
 DM & HS CAMPUS
 SULTAN BAZAR, KOTI, HYDERABAD.

CONSULTANTS :

ARCHITECTS
 INTERIOR DESIGNERS
 1334, Road No.60, Jubilee Hills,
 Hyderabad-500034, A.P., India
 Ph: 0402355510
 e-mail: office@mkteam.in

REV.NO	DESCRIPTION	DEALT BY	DATE
01	TOILET BLOCK REVISED	DVNL	29/10/2014

DATE : 09/07/2014
SCALE : 1:150
DEALT BY : DVNL
ARCHITECT : KIMURALI
CHECKED BY :

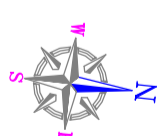03



COPY RIGHT OF THIS DRAWING BELONGS TO M/S WK TEAM AND SHOULD NOT BE USED FOR ANY PURPOSE OTHER THAN SPECIFIED WITHOUT PRIOR PERMISSION.


JOINERY SCHEDULE		
NAME	SIZE	
MAIN DOOR (GLASS)	4800x2800	
WOODEN DOORS	1800x2800	
WOODEN DOORS	1800x2800	
WOODEN DOORS	800x2100	
PRE PAINTED STEEL WINDOWS	1800x1800	
PRE PAINTED STEEL WINDOWS	1200x1800	
PRE PAINTED STEEL WINDOWS	1800x1800	
PRE PAINTED STEEL VENTILATOR	1200x1800	
PRE PAINTED STEEL VENTILATOR	1200x1800	
PRE PAINTED STEEL VENTILATOR	600x600	
STRUCTURAL GLAZING	1200x1800	
STRUCTURAL GLAZING	1200x2800	
STRUCTURAL GLAZING	1800x1800	
STRUCTURAL GLAZING	1800x1800	
STRUCTURAL GLAZING	1800x1800	
STRUCTURAL GLAZING	1800x1800	
STRUCTURAL GLAZING	1800x1800	
STRUCTURAL GLAZING	5000x2750	

AREAS :	
FLOOR	AREA IN SQ.M.
STILT FLOOR	1370.93
GROUND FLOOR	1352.93
FIRST FLOOR	1352.93
SECOND FLOOR	1352.93
THIRD FLOOR	1352.93
FOURTH FLOOR	1352.93
FIFTH FLOOR	1352.93
TOTAL	9488.51

PROJECT :
ACADEMIC BLOCK IN THE PREMISES OF OSMANIA MEDICAL COLLEGE KOTLI, HYD.

TITLE :
PROPOSED ACADEMIC BLOCK GROUND FLOOR PLAN


CLIENT :
TELANGANA STATE MEDICAL SERVICES INFRASTRUCTURE DEVELOPMENT CORPORATION (An Enterprise of Government of Telangana) DM & HS CAMPUS SULTAN BAZAR, KOTLI, HYDRABAD.

CONSULTANTS :
 **WK Team**
 ARCHITECTS IN TERN OR DESIGNERS
 1394, Road No.60, Jubilee Hills, Hyderabad-500034, A.P., India
 Ph: 04023535110
 e-mail: office@mkteam.in


REVNO	DESCRIPTION	DATE	BY
01	TOILET BLOCK REVISED	29/10/2014	DVNL
02	REVISIONS	27/04/2015	DVNL

DATE : 27/04/2015
 SCALE : N.T.S
 DEALT BY : DVNL
 ARCHITECT : KAMURALI
 CHECKED BY :
 SHEET NO: **04**
 DRG.NO:- MKT / TMSIDC / OMC / AC. BLOCK / GF / AD-04


GROUND FLOOR PLAN

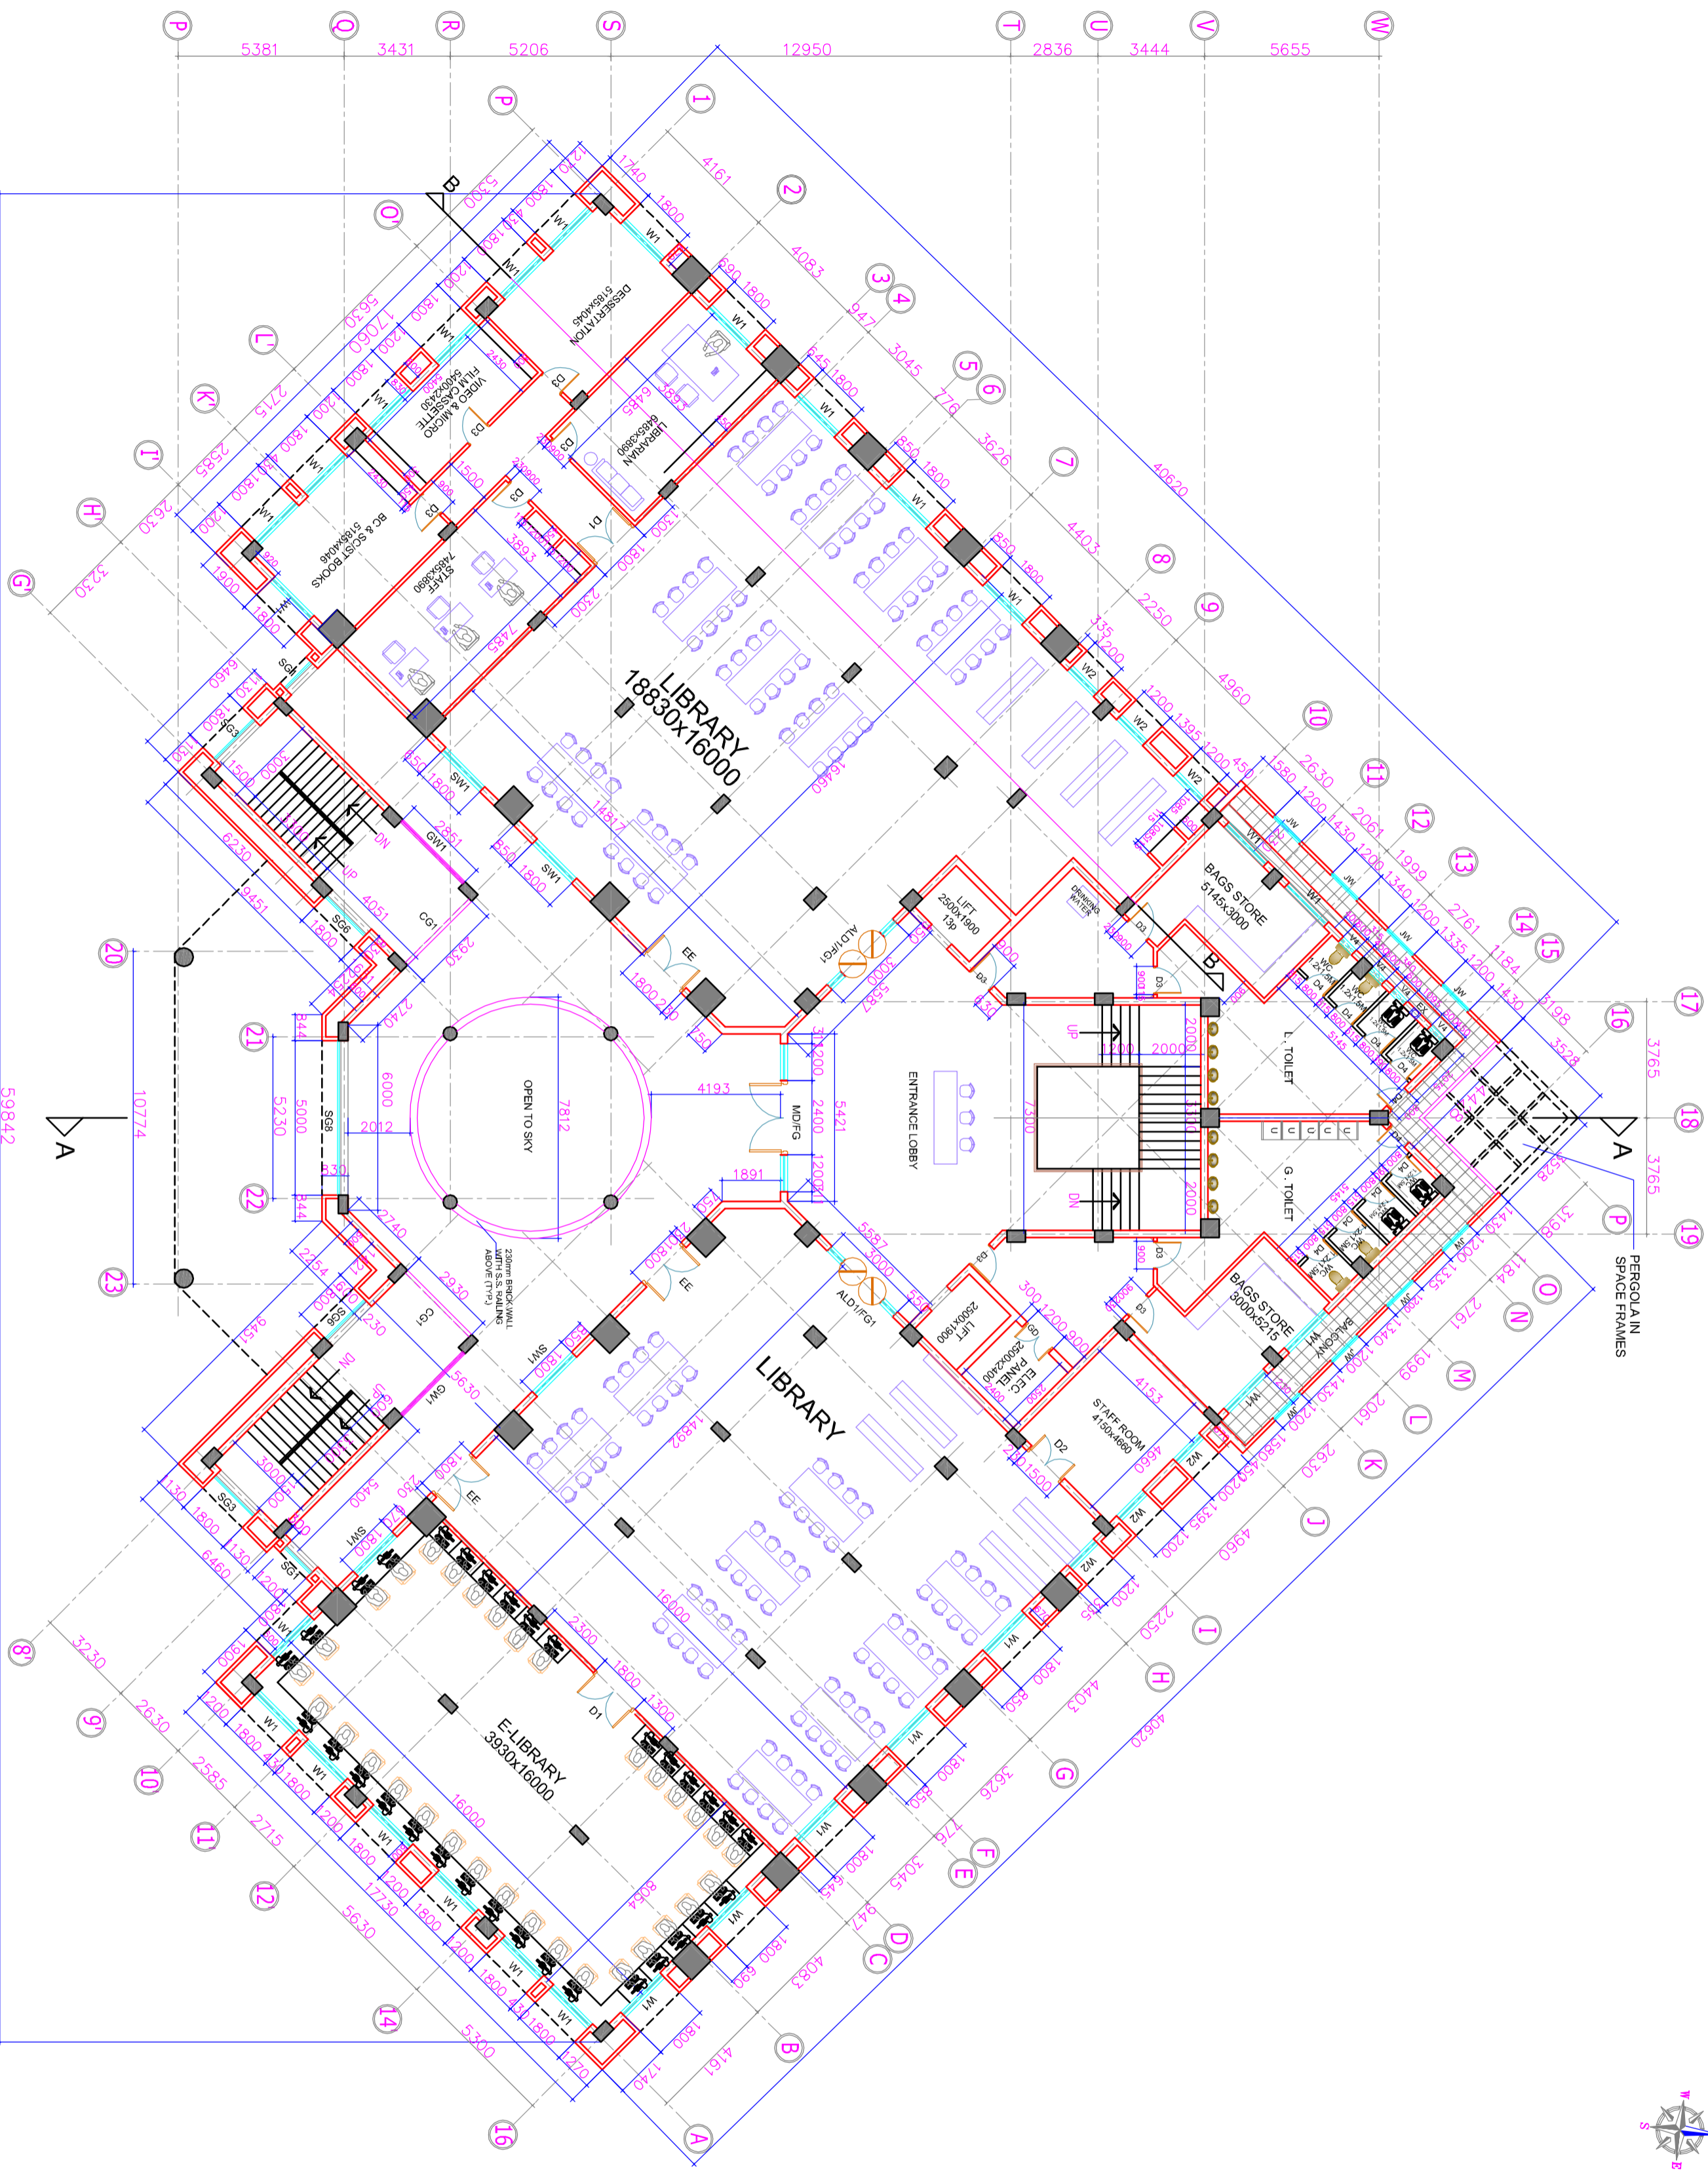

COPY RIGHT OF THIS DRAWING BELONGS TO U/S. MK. TEAM
AND SHOULD NOT BE USED FOR ANY PURPOSE OTHER THAN SPECIFIED
WITHOUT PRIOR PERMISSION.

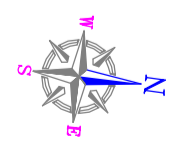

JOINERY SCHEDULE		
TYPE	NAME	SIZE
MAIN DOOR CLIM FIXED GLAZING	MD/FB	4800x2800
WOODEN DOORS	D1	1800x2800
WOODEN DOORS	D2	1500x2800
WOODEN DOORS	D3	900x2100
WOODEN DOORS	D4	800x2100
ISILL DOOR (STEEL)	GD	1200x2800
PRE PAINTED STEEL WINDOWS	W1	1800 X 1800
PRE PAINTED STEEL WINDOWS	W2	1200x1800
PRE PAINTED STEEL WINDOWS	SW1	1800x1800
PRE PAINTED STEEL WINDOWS	SW2	1800x1800
PRE PAINTED STEEL VENTILATOR	V1	1800x500
PRE PAINTED STEEL VENTILATOR	V2	1200x500
PRE PAINTED STEEL VENTILATOR	V4	800x500
STRUCTURAL GLAZING	SG1	1200x1800
STRUCTURAL GLAZING	SG2	1200x1100
STRUCTURAL GLAZING	SG3	1800x5250
STRUCTURAL GLAZING	SG4	1800x14500
STRUCTURAL GLAZING	SG5	1800x4000
STRUCTURAL GLAZING	SG6	1800x1800
STRUCTURAL GLAZING	SG7	1800x1100
STRUCTURAL GLAZING	SG8	900x2800
STRUCTURAL GLAZING	SG9	5000x21750

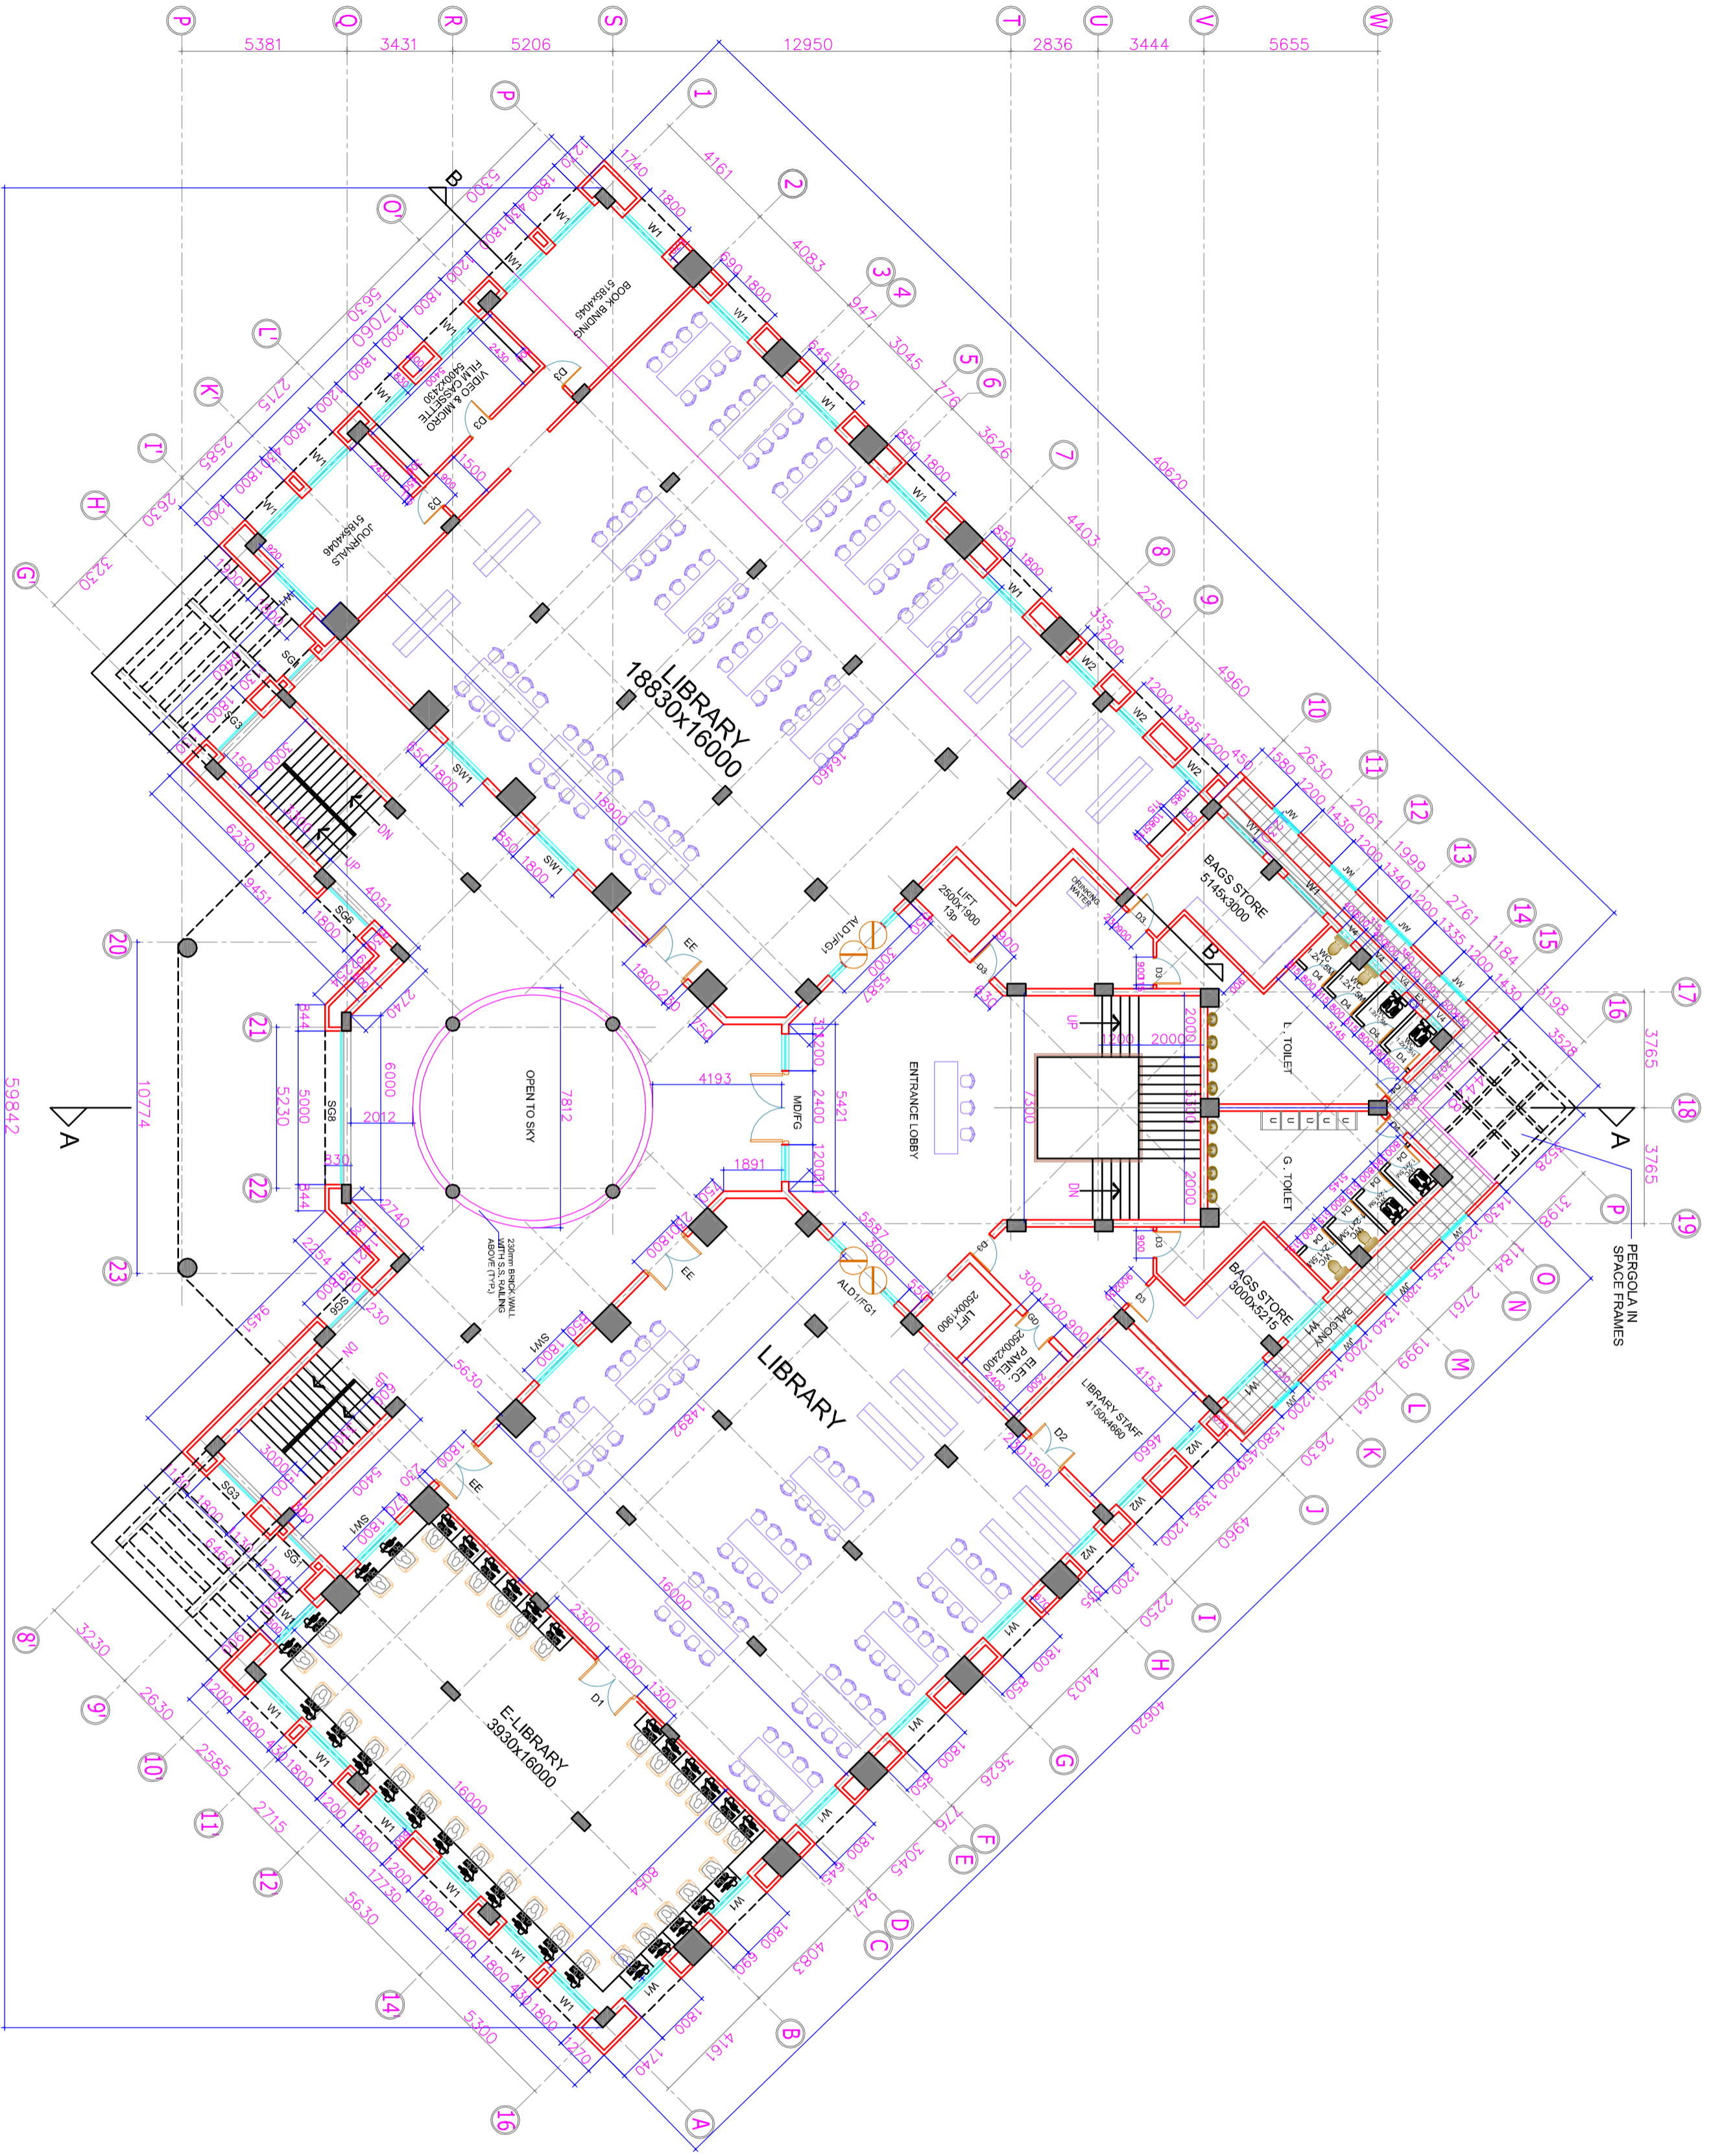

FIRST FLOOR PLAN

PROJECT :
ACADEMIC BLOCK IN THE PREMISES OF
OSMANIA MEDICAL COLLEGE KOTI, HYD.

TITLE :
PROPOSED ACADEMIC BLOCK
FIRST FLOOR PLAN

CLIENT :
TELANGANA STATE MEDICAL SERVICES
INFRASTRUCTURE DEVELOPMENT CORPORATION
(An Enterprise of Government of Telangana)
DM & HS CAMPUS
SULTAN BAZAR, KOTI, HYDERABAD.

CONSULTANTS :

Team Architects
1334, Road No.60, Jubilee Hills,
Hyderabad-500034, A.P., India
Ph: 04023535310
e-mail: office@team.in

REVISIONS

REV. NO	DESCRIPTION	DEALT BY	DATE
01	TOILET BLOCK REVISED	DVNL	29/10/2014
02	REVISIONS	DVNL	27/04/2015


DATE : 27/04/2015
SCALE : N.T.S
DEALT BY : DVNL
ARCHITECT : K.MURALI

CHECKED BY :

SHEET NO: 05

DRG.NO.-MKT/TSMSIDC/OMC/AC.BLOCK/FF/AD-05

COPY RIGHT OF THIS DRAWING BELONGS TO M/S MK TEAM AND SHOULD NOT BE USED FOR ANY PURPOSE OTHER THAN SPECIFIED WITHOUT PRIOR PERMISSION.

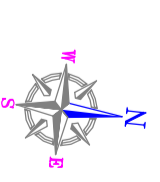


JOINERY SCHEDULE

TYPE	NAME	SIZE
MAIN DOOR CUM FIXED GLAZING	MD/FG	4000x2800
WOODEN DOORS	D1	1800x2800
WOODEN DOORS	D2	1500x2800
WOODEN DOORS	D3	900x2100
WOODEN DOORS	D4	800x1100
BRILL DOOR (STEEL)	GD	1200x2800
PRE PAINTED STEEL WINDOWS	W1	1800 x 1800
PRE PAINTED STEEL WINDOWS	W2	1200x 1800
PRE PAINTED STEEL WINDOWS	W3	1800x 1800
PRE PAINTED STEEL WINDOWS	W4	1800x 1800
PRE PAINTED STEEL VENTILATOR	V1	1800x500
PRE PAINTED STEEL VENTILATOR	V2	1200x500
PRE PAINTED STEEL VENTILATOR	V3	1200x500
PRE PAINTED STEEL VENTILATOR	V4	800x600
STRUCTURAL GLAZING	SG1	1200x 1800
STRUCTURAL GLAZING	SG2	1200x3100
STRUCTURAL GLAZING	SG3	1800x4250
STRUCTURAL GLAZING	SG4	1800x 14500
STRUCTURAL GLAZING	SG5	1800x4000
STRUCTURAL GLAZING	SG6	1800x 1800
STRUCTURAL GLAZING	SG7	1800x3100
STRUCTURAL GLAZING	SG8	5000x2850
STRUCTURAL GLAZING	SG9	5000x21750

PROJECT :
ACADEMIC BLOCK IN THE PREMISES OF OSMANIA MEDICAL COLLEGE KOTLI, HYD.

TITLE :
PROPOSED ACADEMIC BLOCK
TYPICAL FLOOR PLAN

CLIENT :
TELANGANA STATE MEDICAL SERVICES
INFRASTRUCTURE DEVELOPMENT CORPORATION
(An Enterprise of Government of Telangana)
DM & HS CAMPUS
SULTAN BAZAR, KOTLI, HYDERABAD.

CONSULTANTS :

1334, Road No.40, Jubilee Hills,
ARCHITECTS
HYDERABAD-500094, A.P., India
PH: 04023555310
DESIGNERS
e-mail: office@mkteam.in


REV/NO	DESCRIPTION	DEALT BY	DATE
02	CONFORM TO THE REQUIREMENTS OF THE T.S.P. (S.M.P.A.) AND TO THE T.S.P. (S.M.P.A.)	DVNL	27/04/2015
01	TOILET BLOCK REVISED	DVNL	29/10/2014

REVISIONS

DATE : 09/07/2014
SCALE : 1:150
DEALT BY : DVNL
ARCHITECT : K.MURALI
CHECKED BY :

06


DRG.NO:- MKT / SMS/SDC / OMC / AC. BLOCK / TYP.F. / AD-06

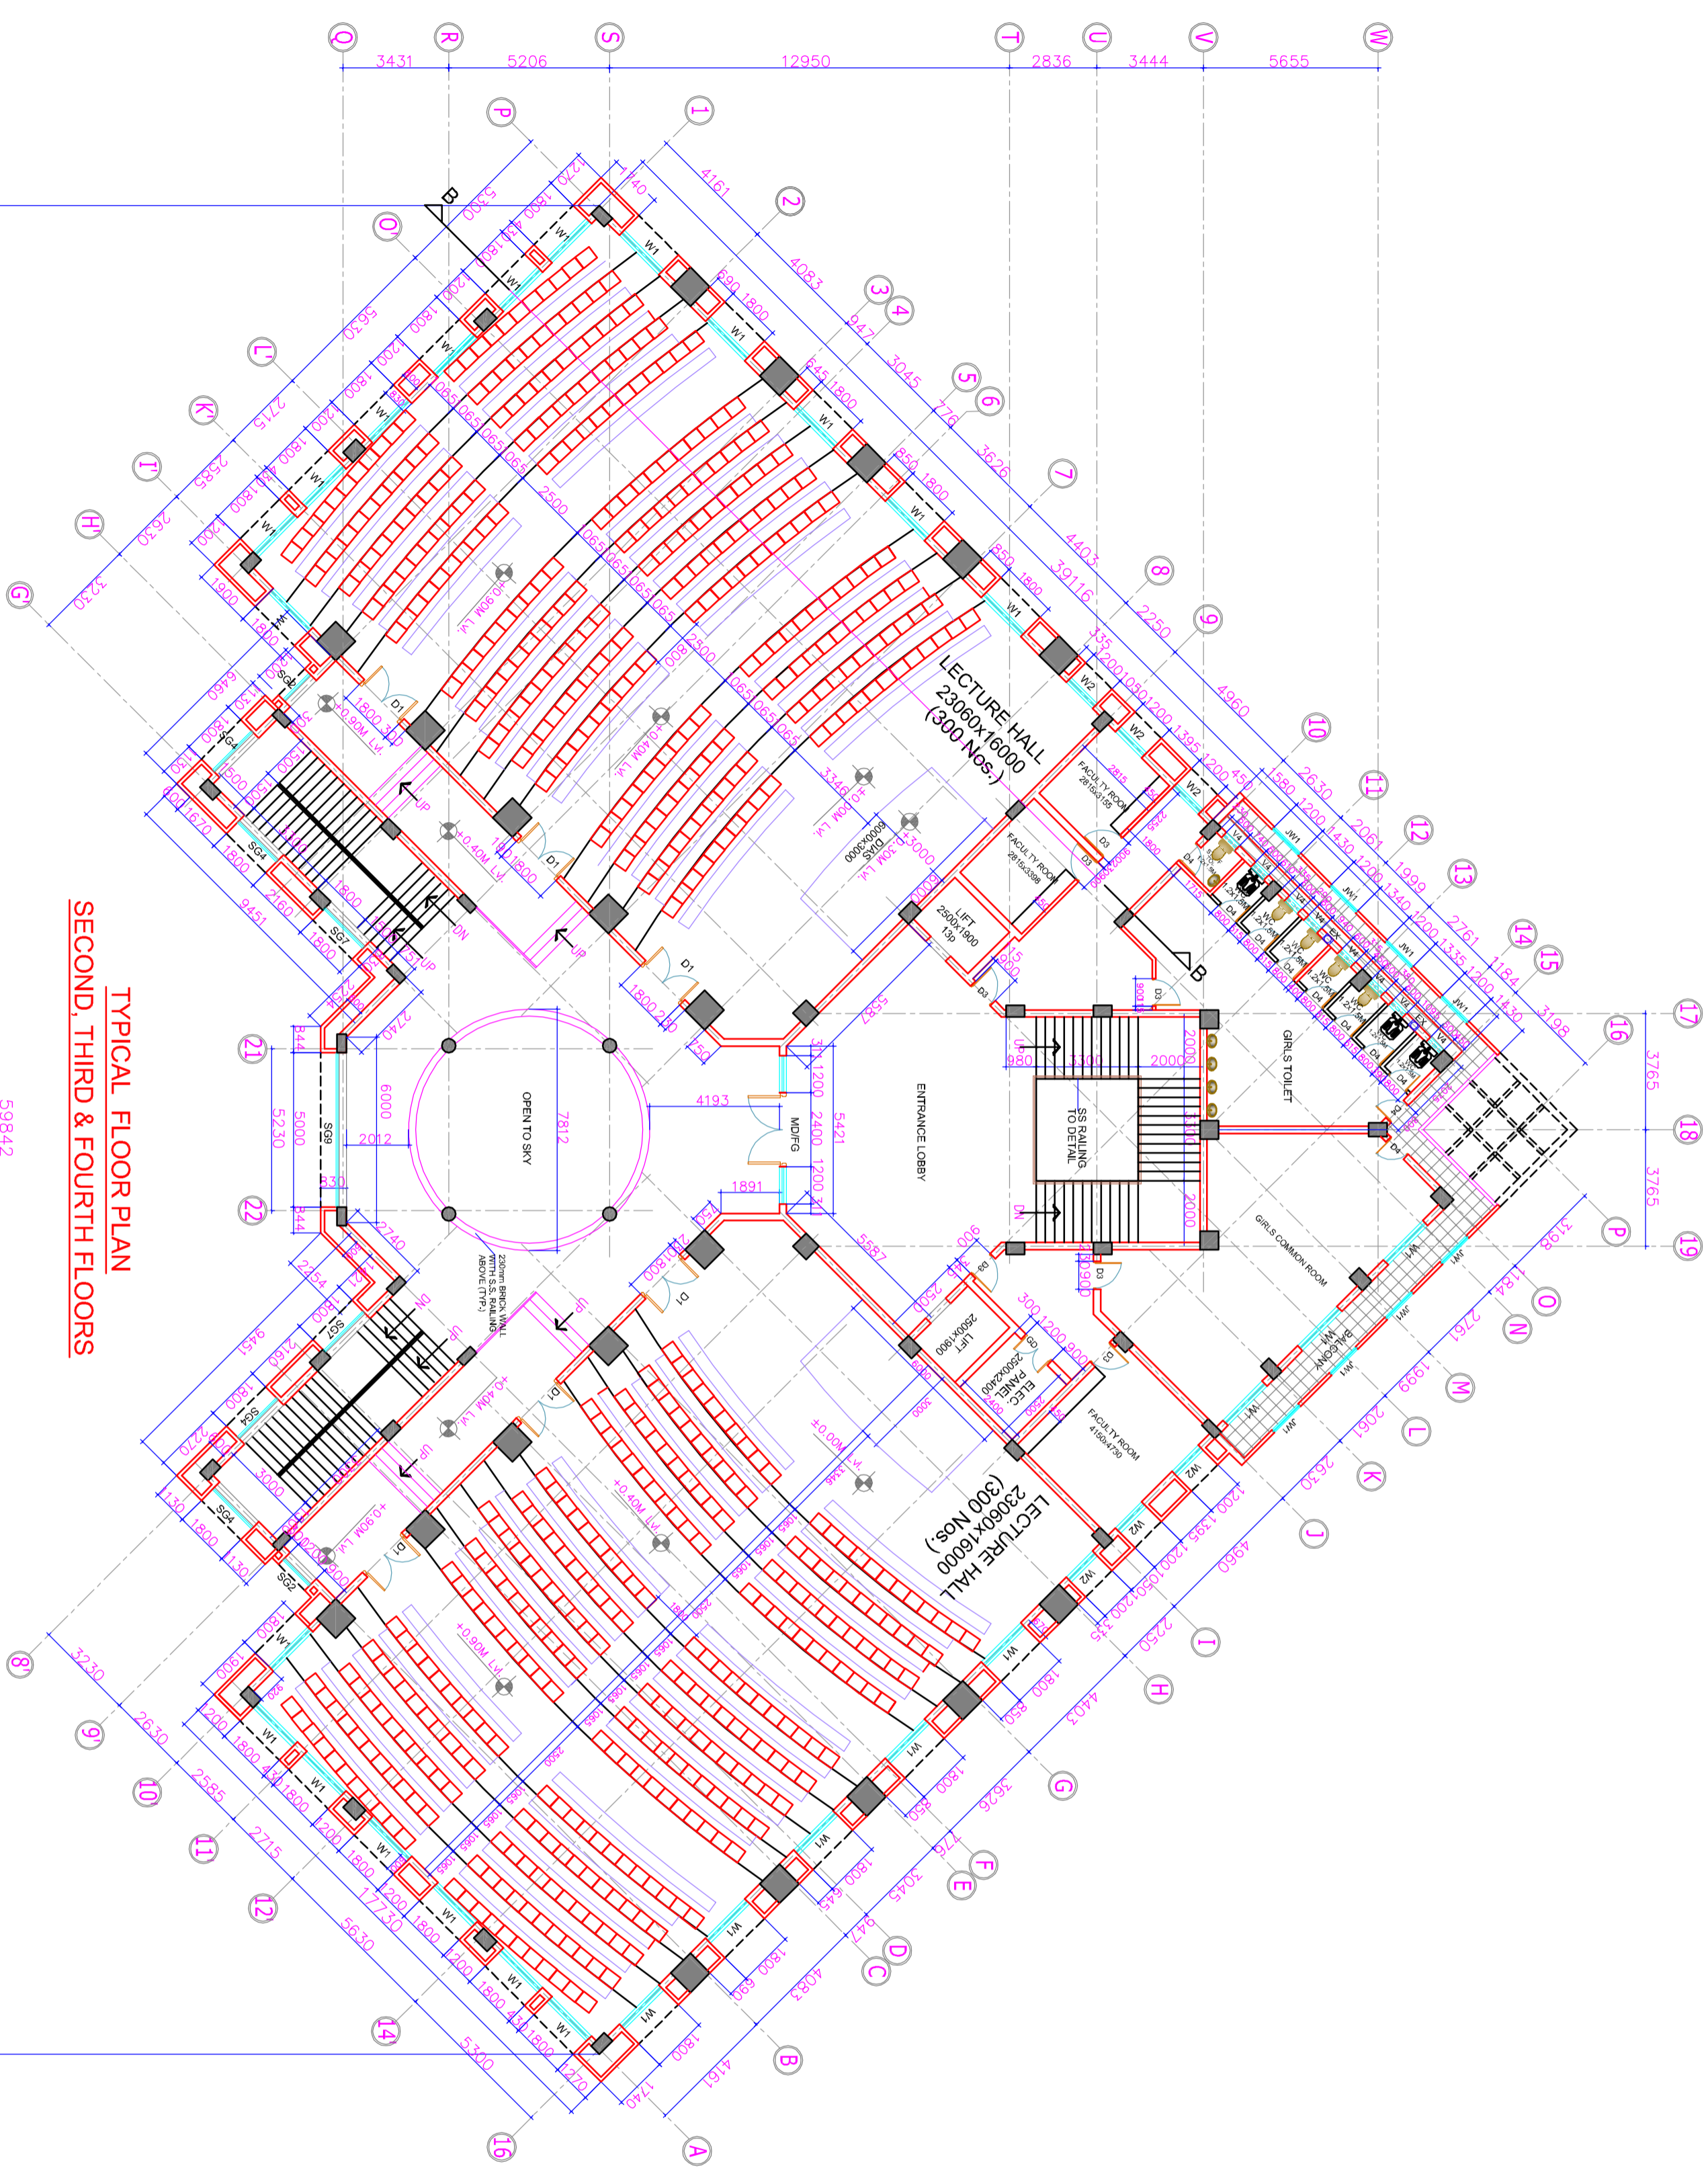

TYPICAL FLOOR PLAN
SECOND, THIRD & FOURTH FLOORS

59842

COPY RIGHT OF THIS DRAWING BELONGS TO M/S MK TEAM AND SHOULD NOT BE USED FOR ANY PURPOSE OTHER THAN SPECIFIED WITHOUT PRIOR PERMISSION.

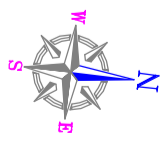

JOINERY SCHEDULE

TYPE	NAME	SIZE
MAIN DOOR	COMPTONED GLAZING	4800x2800
WOODEN DOORS	D1	1800x2600
WOODEN DOORS	D2	1500x2600
WOODEN DOORS	D3	900x2100
WOODEN DOORS	D4	800x2100
GRILL DOOR (STEEL)	GD	1200x2600
PRE PAINTED STEEL WINDOWS	W1	1800x1800
PRE PAINTED STEEL WINDOWS	W2	1200x1800
PRE PAINTED STEEL WINDOWS	SW1	1800x1800
PRE PAINTED STEEL WINDOWS	SW2	1200x1800
PRE PAINTED STEEL WINDOWS	FG1	1800x1800
PRE PAINTED STEEL WINDOWS	V1	1800x900
PRE PAINTED STEEL VENTILATOR	V2	1200x900
PRE PAINTED STEEL VENTILATOR	V4	600x500
STRUCTURAL GLAZING	SG1	1200x1800
STRUCTURAL GLAZING	SG2	1200x3100
STRUCTURAL GLAZING	SG3	1800x2520
STRUCTURAL GLAZING	SG4	1800x1800
STRUCTURAL GLAZING	SG5	1800x4000
STRUCTURAL GLAZING	SG6	1800x1800
STRUCTURAL GLAZING	SG7	1800x3100
STRUCTURAL GLAZING	SG8	9000x2850
STRUCTURAL GLAZING	SG9	9000x2175

PROJECT :

ACADEMIC BLOCK IN THE PREMISES OF OSMANIA MEDICAL COLLEGE KOTI, HYD.

TITLE :

PROPOSED ACADEMIC BLOCK FIFTH FLOOR PLAN

CLIENT :

TELANGANA STATE MEDICAL SERVICES INFRASTRUCTURE DEVELOPMENT CORPORATION
(An Enterprise of Government of Telangana)
DM & HS CAMPUS
SULTAN BAZAR, KOTI, HYDERABAD.

CONSULTANTS :

Mk Team
1334, Road No.60, Jubilee Hills, Hyderabad-500034, A. P., India
ARCHITECTS IN T.E.R. / O.R DESIGNERS
Ph: 04023535310
e-mail: office@mkteam.in


REV/NO	DESCRIPTION	DEALT BY	DATE
02	REVISION AS PER REVISIONS IN THE EXAMINATION HALLS	DVNL	27/04/2015
01	TOILET BLOCK REVISED	DVNL	29/10/2014

REVISIONS


DATE: 09/07/2014
SCALE: 1:150
DEALT BY: DVNL
ARCHITECT: K.MURALI

CHECKED BY: **07**



DRG.NO.-MKT / TSMISDC / OMC / AC. BLOCK / 5TH FL. / AD-07

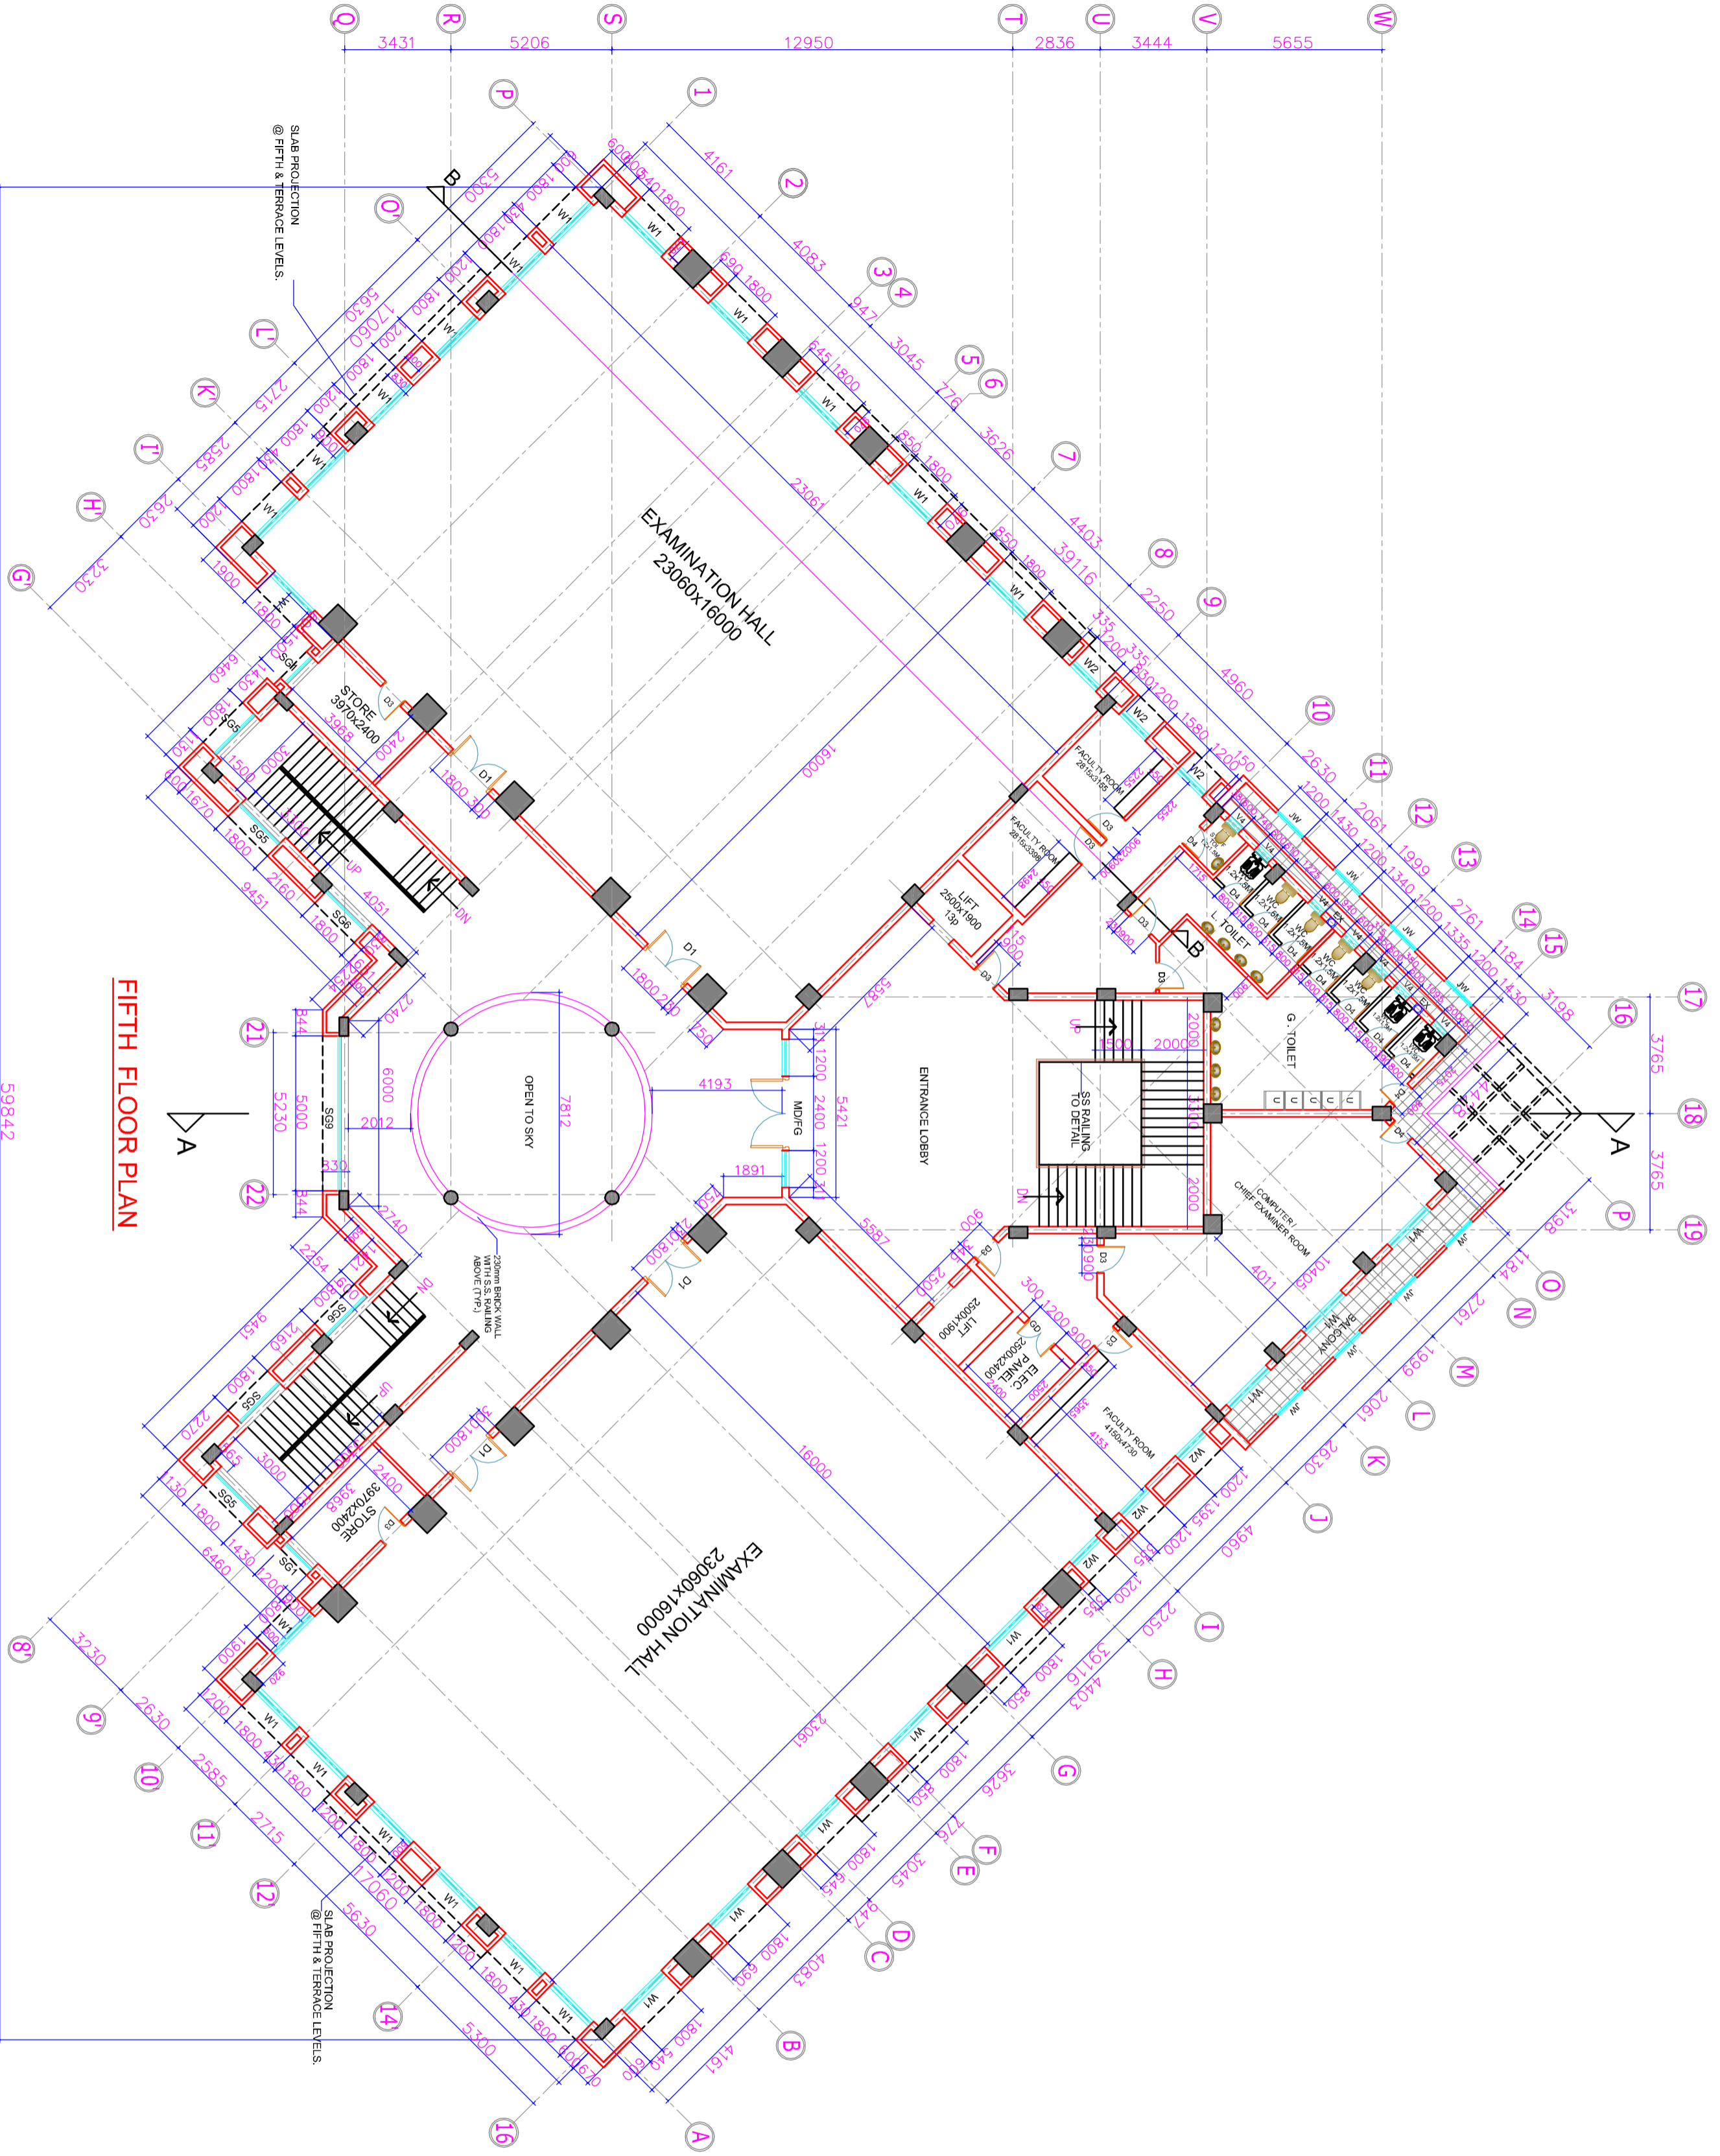

FIFTH FLOOR PLAN

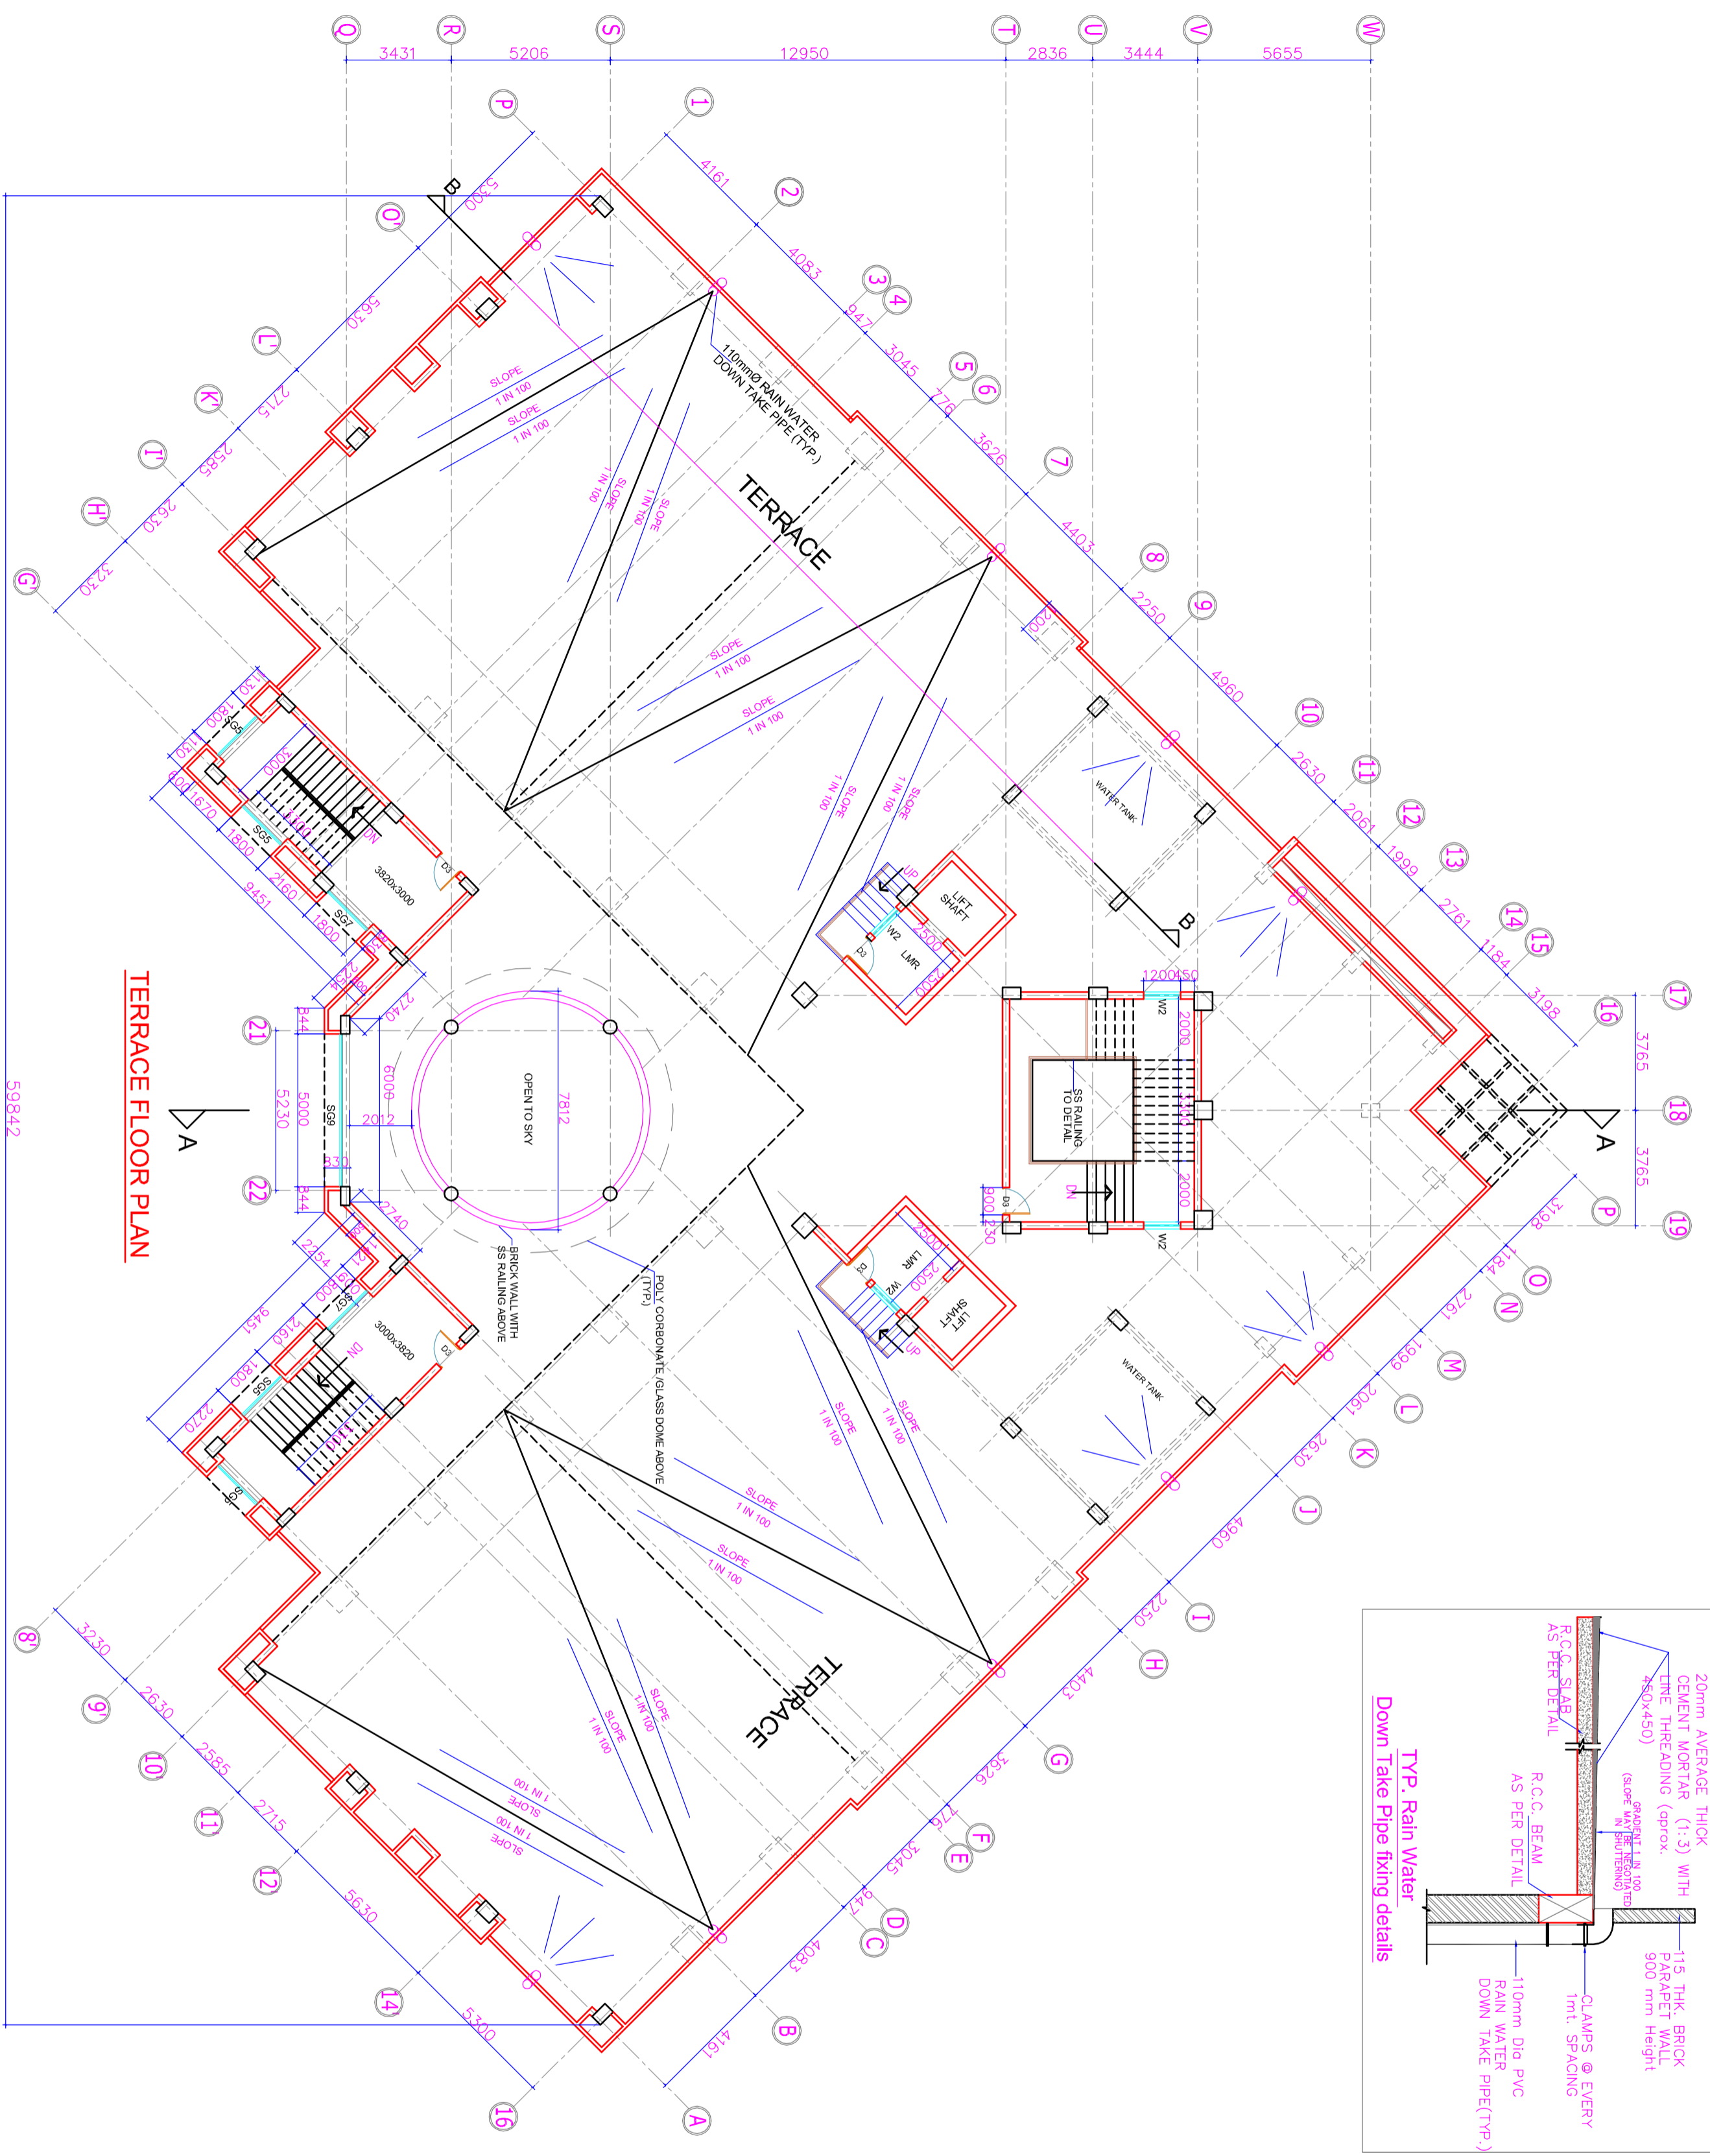

TERRACE FLOOR PLAN

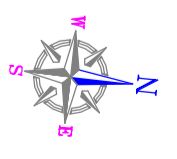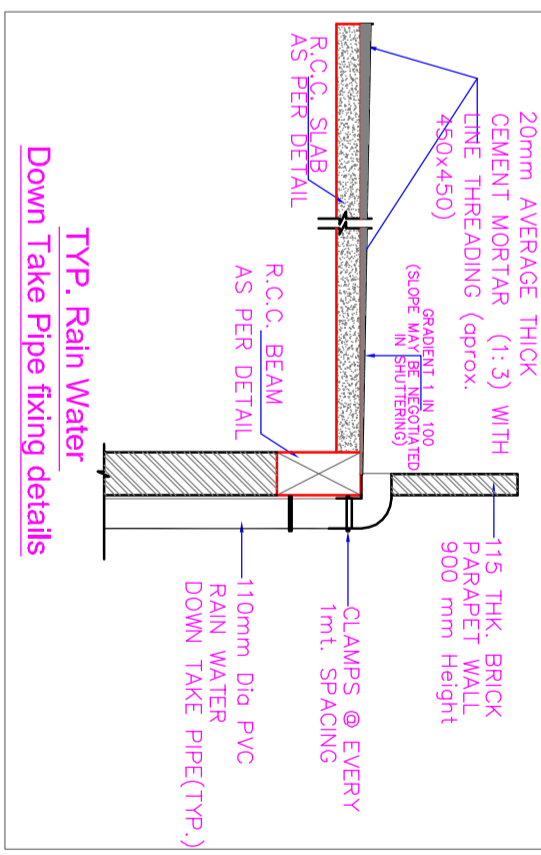

COPY RIGHT OF THIS DRAWING BELONGS TO M/S MK TEAM AND SHOULD NOT BE USED FOR ANY PURPOSE OTHER THAN SPECIFIED WITHOUT PRIOR PERMISSION.

PROJECT : **ACADEMIC BLOCK IN THE PREMISES OF OSMANIA MEDICAL COLLEGE KOTI, HYD.**

TITLE : **PROPOSED ACADEMIC BLOCK TERRACE FLOOR PLAN**

CLIENT : **TELANGANA STATE MEDICAL SERVICES INFRASTRUCTURE DEVELOPMENT CORPORATION (An Enterprise of Government of Telangana) DM & HS CAMPUS SULTAN BAZAR, KOTI, HYDERABAD.**

CONSULTANTS : **M&Kteam**



1334, Road No.60, Jubilee Hills, Hyderabad-500034, A.P., India
 Ph: 04023553510
 e-mail: office@mkteam.in

REVNO	DESCRIPTION	DEALT BY	DATE
01	TOILET BLOCK REVISED	DVNL	29/10/2014

DATE : 09/07/2014
 SCALE : 1:150
 DEALT BY : DVNL
 ARCHITECT : K.MURALI



CHECKED BY :
 SHEET NO.: **08**

DRG.NO:- MKT /SMSIDC / OMC /AC.BLOCK /TER.FL./AD-08

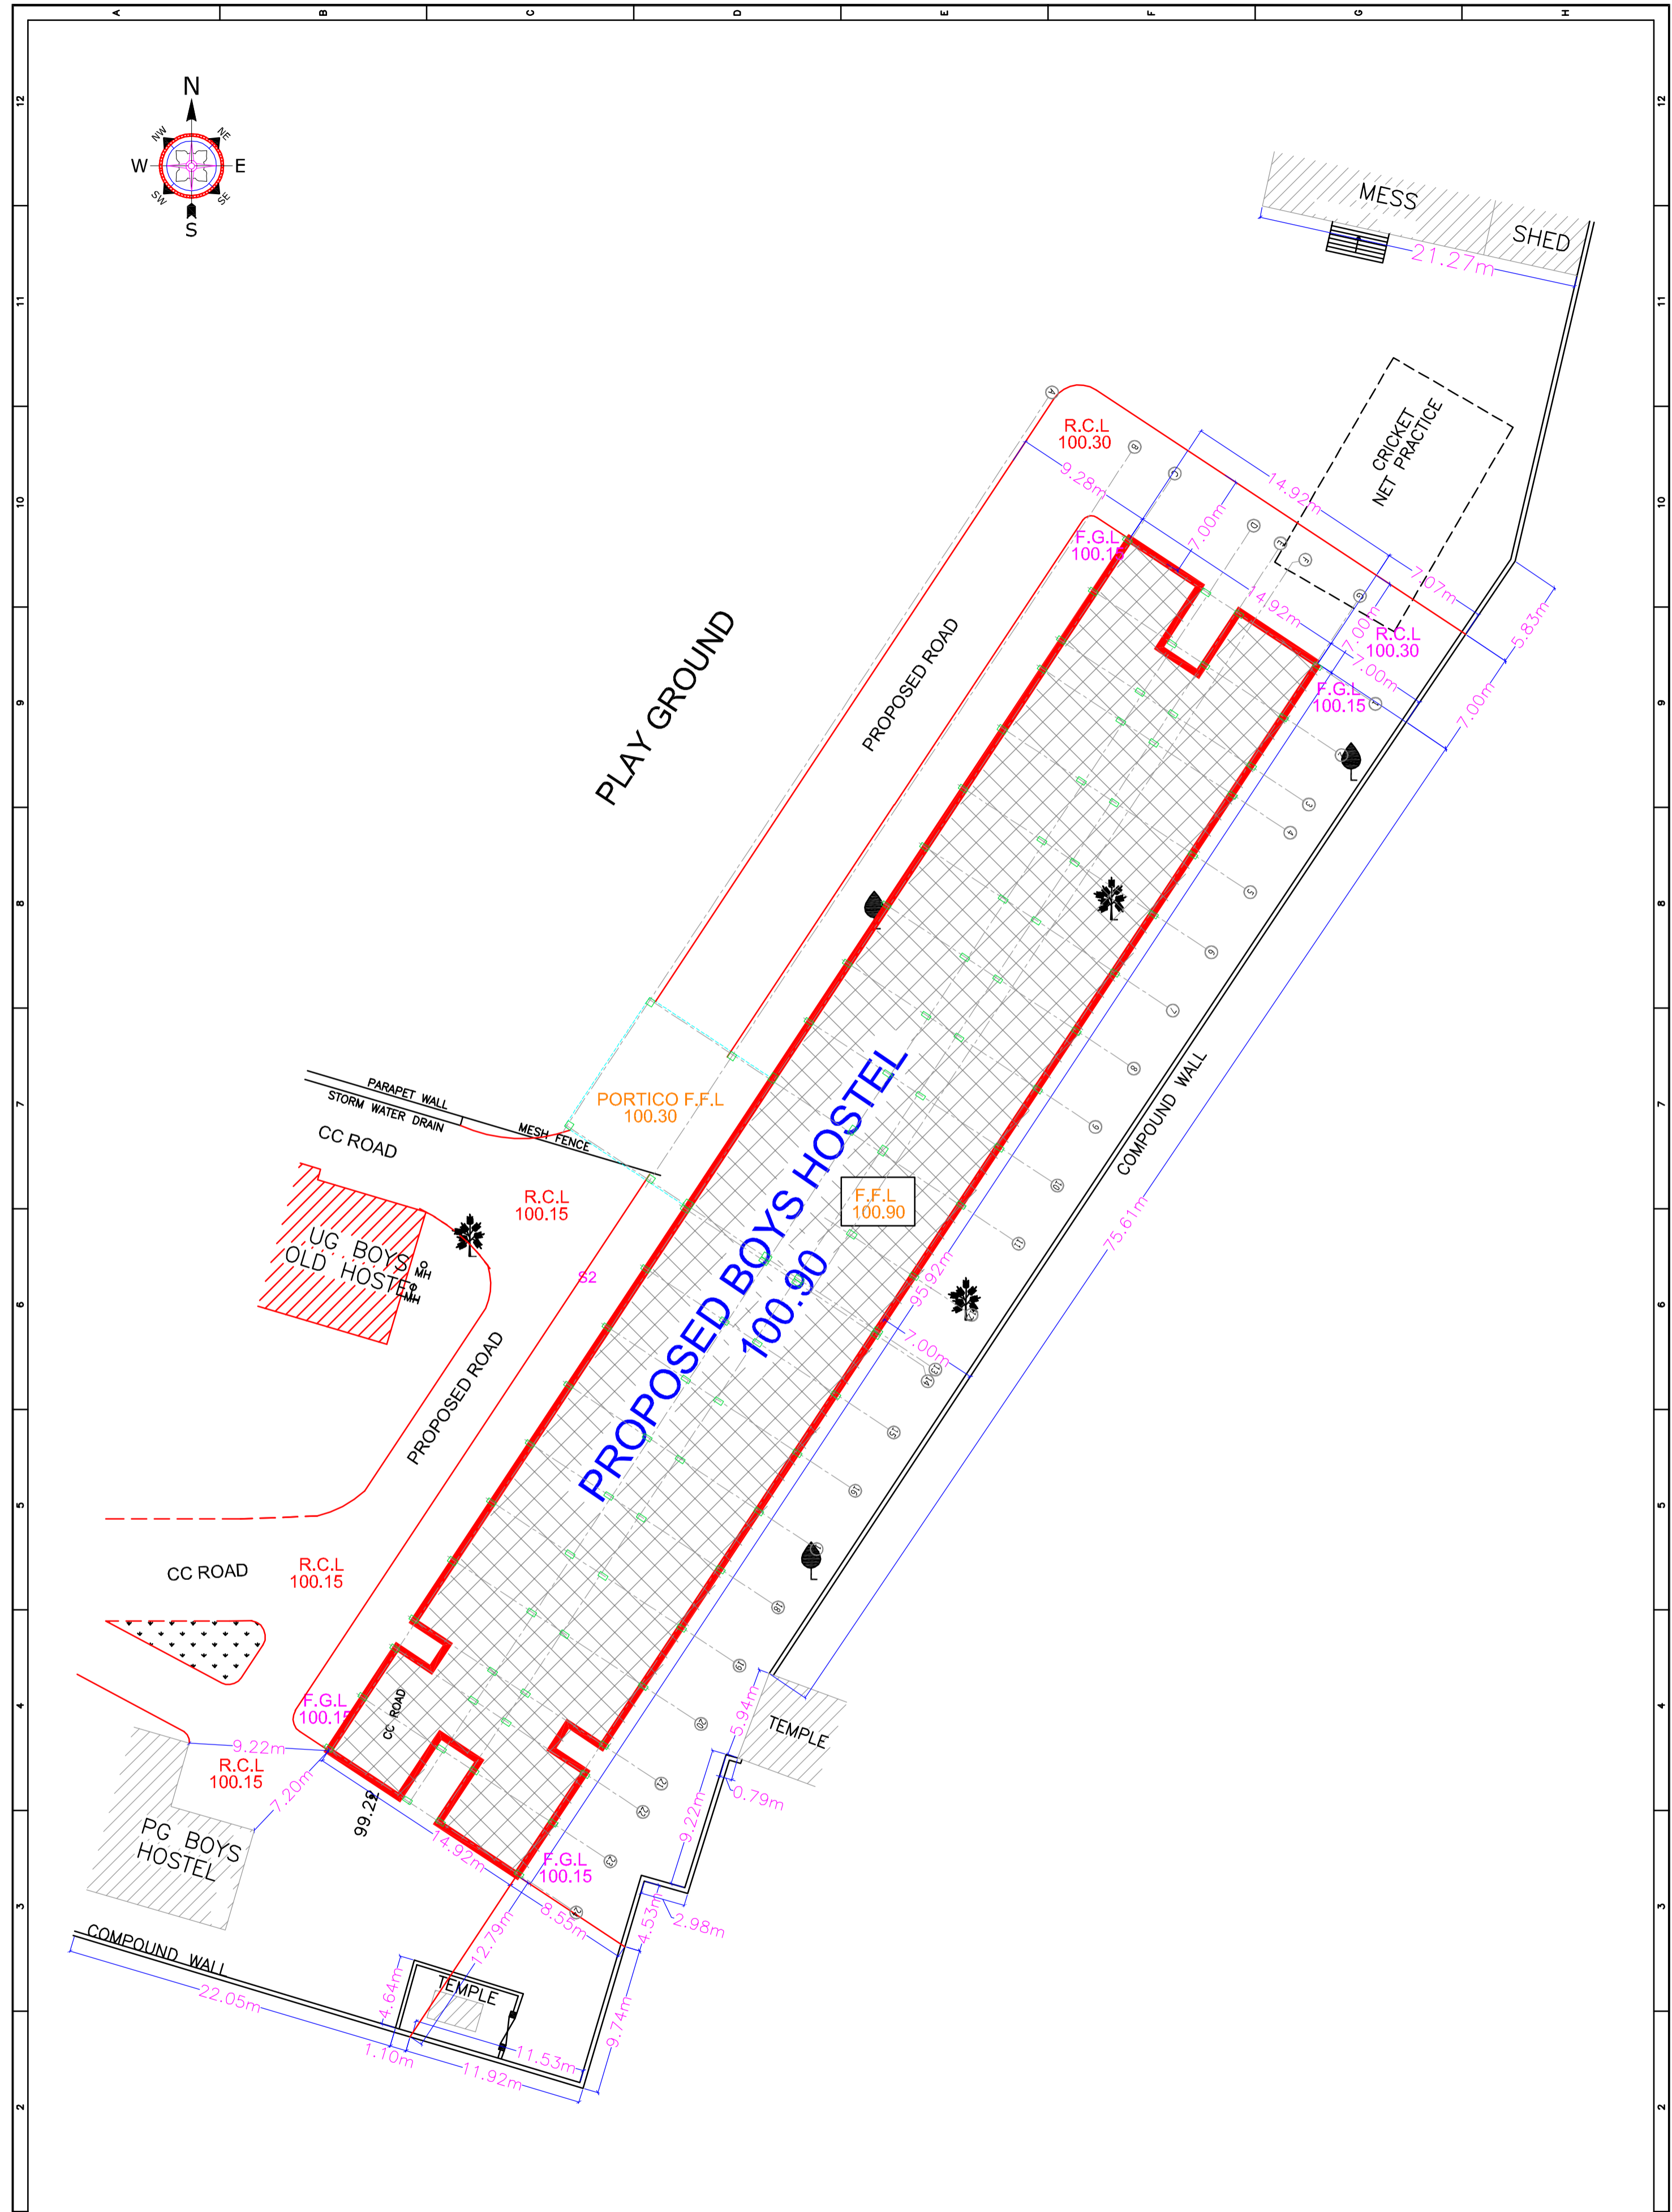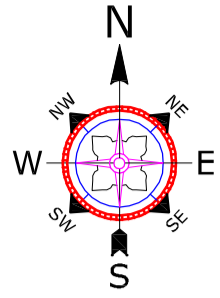

COPY RIGHT OF THIS DRAWING BELONGS TO MS.MK.TEAM AND SHOULD NOT BE USED FOR ANY PURPOSE OTHER THAN SPECIFIED WITHOUT PRIOR PERMISSION. NOTE: All Dimension Are in meters	PROJECT :	STATUS :	CLIENT :	CONSULTANTS :	DATE :	08.02.13	SHEET NO:
	BOYS HOSTEL IN THE PREMISES OF OSMANIA MEDICAL COLLEGE KOTI, HYD.	ARCHITECTURAL DRAWING	TELANGANA STATE MEDICAL SERVICES INFRASTRUCTURE DEVELOPMENT CORPORATION (An Enterprise of Government of Telangana)	myk 100m ARCHITECTS INTERIOR DESIGNERS	SCALE :	1:500	
	TITLE :	SITE PLAN	DM & HS CAMPUS SULTAN BAZAR, KOTI, HYDERABAD.	1334, Road No.60, Jubilee Hills, Hyderabad-500034, A.P., India Ph: 04023553510 e-mail: office@mkteam.in	DEALT BY :	DVNL	1b
					ARCHITECT :		
					CHECKED BY :		
DRG.NO:- MKT / TMSIDC / OMC / B.HOSTEL / SITE PLAN/ AD-15							

NEW BOYS HOSTEL OSMANIA MEDICAL COLLEGE KOTI

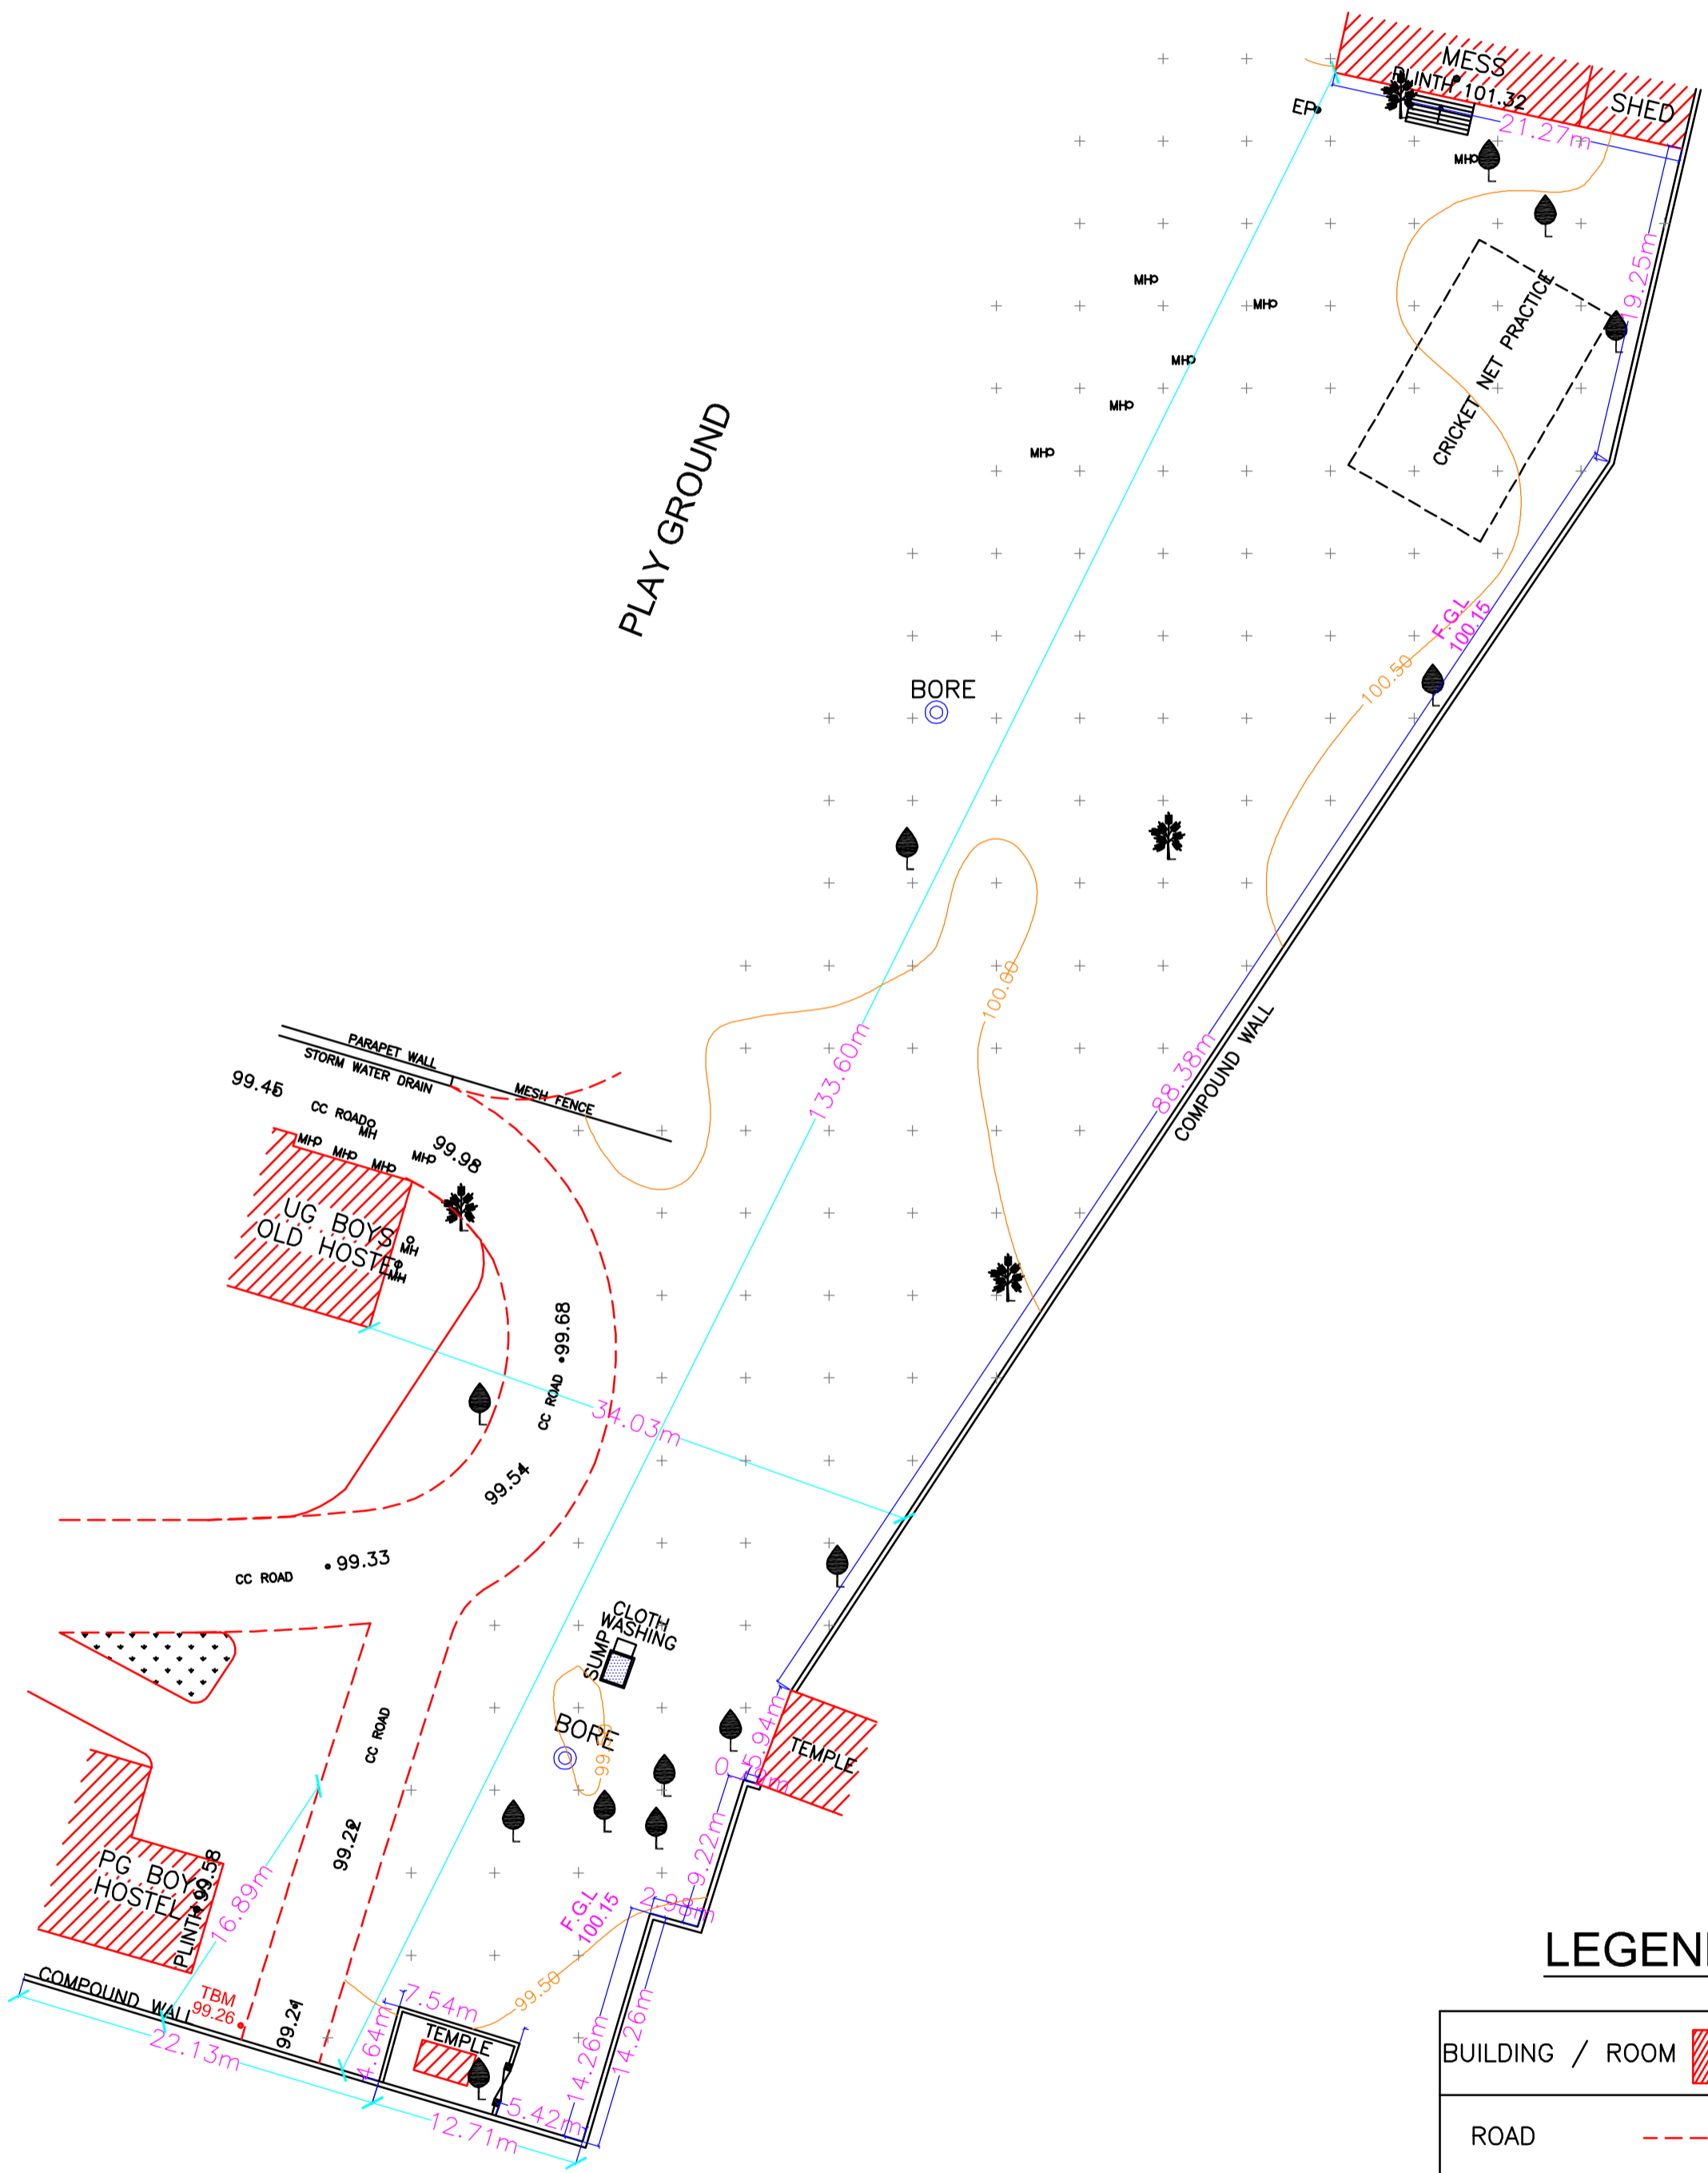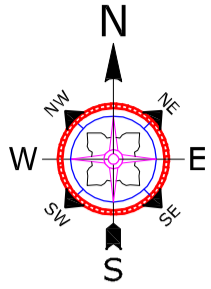


LEGEND

BUILDING / ROOM	
ROAD	
NEEM TREE	
TREE	
ELECTRIC POLE	• EP
MAN HOLE	○ MH

LIST OF COORDINATE POINTS

ST.No.	Easting(X)	Northing(Y)	HEIGHT(Z)
1	1000.000	1000.000	100.00
2	973.641	974.242	99.92
3 / TBM	953.380	927.441	99.26

<small>COPY RIGHT OF THIS DRAWING BELONGS TO M/S MK TEAM AND SHOULD NOT BE USED FOR ANY PURPOSE OTHER THAN SPECIFIED WITHOUT PRIOR PERMISSION.</small> NOTE: All Dimension Are in meters	PROJECT :	TITLE :	CLIENT :	CONSULTANTS :	DATE :	08.02.13	SHEET NO:
	BOYS HOSTEL IN THE PREMISES OF OSMANIA MEDICAL COLLEGE KOTI, HYD.	SURVEY PLAN	TELANGANA STATE MEDICAL SERVICES INFRASTRUCTURE DEVELOPMENT CORPORATION (An Enterprise of Government of Telangana) DM & HS CAMPUS SULTAN BAZAR, KOTI, HYDERABAD.	 ARCHITECTS INTERIOR DESIGNERS 1334, Road No.60, Jubilee Hills, Hyderabad-500034, A.P., India Ph: 04023553510 e-mail: office@mkteam.in	SCALE :	1:500	1a
					DEALT BY :	DVNL	
					ARCHITECT :		
					CHECKED BY :		
DRG.NO:- MKT / TSMISDC / OMC / B.HOSTEL / SURVEY PLAN/ AD-1a							

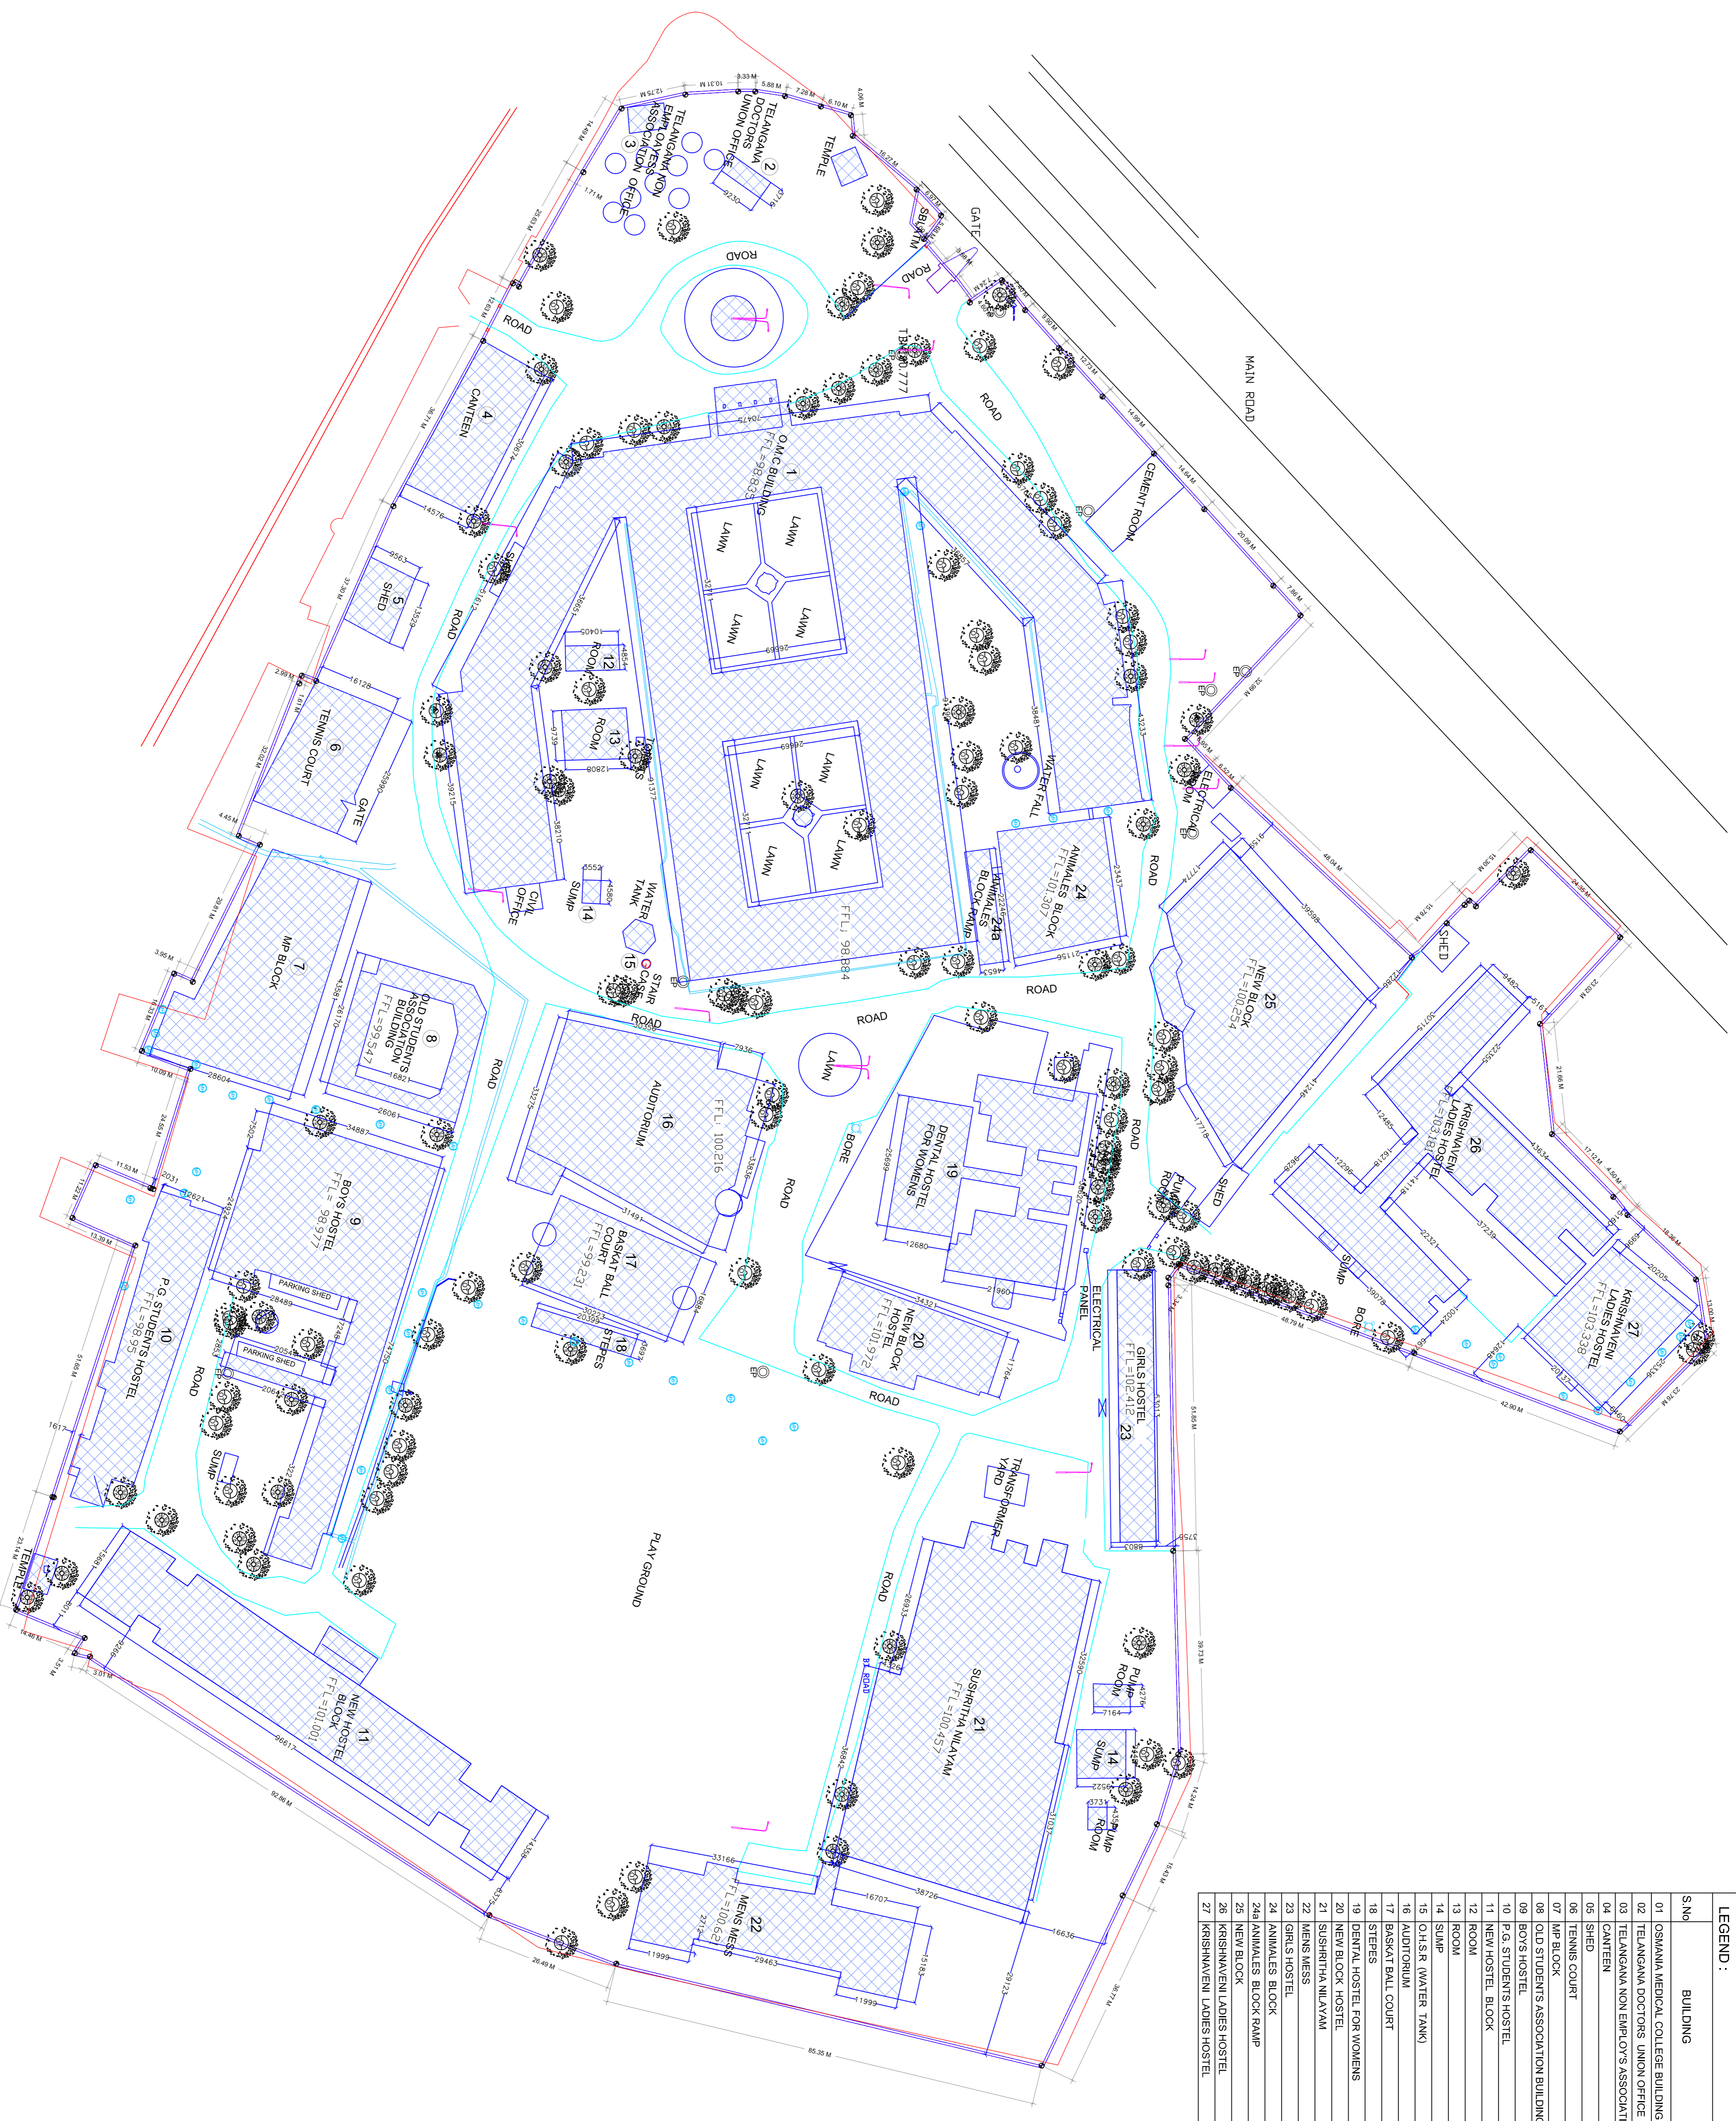


LEGEND :

S.No	BUILDING	STAGE	Total Floor Wise Areas in sq.mts.	Total Area		
			G.Floor	1st Floor	2nd Floor	
01	OSMANIA MEDICAL COLLEGE BUILDING	EXISTING	6345.26 Sq.mt	6345.26 Sq.mt	6345.26 Sq.mt	19035.78 Sq.mt
02	TELANGANA DOCTORS UNION OFFICE	EXISTING	34.29 Sq.mt	---	---	34.29 Sq.mt
03	TELANGANA NON EMPLOYEES ASSOCIATION OFFICE	EXISTING	36.21 Sq.mt	---	---	36.21 Sq.mt
04	CANTEEN	EXISTING	442.14 Sq.mt	---	---	442.14 Sq.mt
05	SHED	EXISTING	130.61 Sq.mt	---	---	130.61 Sq.mt
06	TENNIS COURT	EXISTING	441.42 Sq.mt	---	---	441.42 Sq.mt
07	MHP BLOCK	EXISTING	992.91 Sq.mt	992.91 Sq.mt	2978.73 Sq.mt	4964.55 Sq.mt
08	OLD STUDENTS ASSOCIATION BUILDING	EXISTING	312.09 Sq.mt	---	---	624.18 Sq.mt
09	BOYS HOSTEL	EXISTING	1575.55 Sq.mt	1575.55 Sq.mt	4726.65 Sq.mt	7877.75 Sq.mt
10	P.G. STUDENTS HOSTEL	EXISTING	701.89 Sq.mt	---	---	701.89 Sq.mt
11	NEW HOSTEL BLOCK	EXISTING	1383.56 Sq.mt	1383.56 Sq.mt	4150.69 Sq.mt	6917.81 Sq.mt
12	ROOM	EXISTING	51.11 Sq.mt	---	---	51.11 Sq.mt
13	ROOM	EXISTING	125.32 Sq.mt	---	---	125.32 Sq.mt
14	SUMP	EXISTING	---	---	---	---
15	O.H.S.R (WATER TANK)	EXISTING	---	---	---	---
16	AUDITORIUM	EXISTING	1308.73 Sq.mt	---	---	1308.73 Sq.mt
17	BASKET BALL COURT	EXISTING	526.11 Sq.mt	---	---	526.11 Sq.mt
18	STEPS	EXISTING	76.02 Sq.mt	---	---	76.02 Sq.mt
19	DENTAL HOSTEL FOR WOMENS	EXISTING	955.57 Sq.mt	955.57 Sq.mt	2866.71 Sq.mt	4777.85 Sq.mt
20	NEW BLOCK HOSTEL	EXISTING	495.46 Sq.mt	495.46 Sq.mt	1486.38 Sq.mt	2477.28 Sq.mt
21	SUSHRITHA NILAYAM	EXISTING	2398.90 Sq.mt	2398.90 Sq.mt	7161.70 Sq.mt	9959.50 Sq.mt
22	MENS MESS	EXISTING	788.27 Sq.mt	---	---	788.27 Sq.mt
23	GIRLS HOSTEL	EXISTING	369.79 Sq.mt	369.79 Sq.mt	1109.37 Sq.mt	1847.95 Sq.mt
24	ANIMALES BLOCK	EXISTING	507.70 Sq.mt	507.70 Sq.mt	1523.10 Sq.mt	2538.50 Sq.mt
24a	ANIMALES BLOCK RAMP	EXISTING	106.19 Sq.mt	106.19 Sq.mt	318.57 Sq.mt	530.95 Sq.mt
25	NEW BLOCK	EXISTING	1361.12 Sq.mt	1361.12 Sq.mt	4083.36 Sq.mt	5445.60 Sq.mt
26	KRISHNAVENI LADIES HOSTEL	EXISTING	1324.37 Sq.mt	1324.37 Sq.mt	3973.11 Sq.mt	5297.48 Sq.mt
27	KRISHNAVENI LADIES HOSTEL	EXISTING	485.03 Sq.mt	485.03 Sq.mt	1485.09 Sq.mt	2455.15 Sq.mt

COPY RIGHT OF THIS DRAWING BELONGS TO M/S S.S. CONSULTANTS AND SHOULD NOT BE USED FOR ANY PURPOSE OTHER THAN SPECIFIED WITHOUT PRIOR PERMISSION.

North :

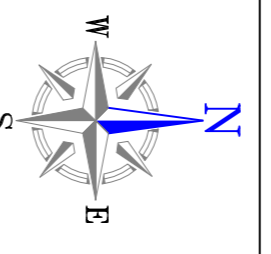

Legend :

- TAMARIND TREE
- OTHER TREE
- ASHOKA TREE
- NEM TREE
- BORE
- MENHOLE
- ELECTRIC POLE
- LIGHT POLE

AREAS :

70604.14 SQ.MTS
84441.84 SQ.YRD
17.44 ACR

PROJECT :

DEVELOPMENTS IN THE PREMISES OF
OSMANIA MEDICAL COLLEGE KOTI, HYD.

TITLE :


SURVEYED SITE LAY-OUT

CLIENT :

TELANGANA STATE MEDICAL SERVICES
INFRASTRUCTURE DEVELOPMENT CORPORATION
(An Enterprise of Government of Telangana)
DM & HS CAMPUS
SULTAN BAZAR, KOTI, HYDERABAD.

CONSULTANTS :

S.S. CONSULTANTS
PROJECT CONSULTANTS
#1783, JABBAR BUILDINGS,
BEGUMPET, HYDERABAD-16
PH: 66310240, 66310954.
FAX NO. 040-66312348.
email: sscs3599@gmail.com

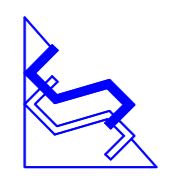

DATE: 06-09-2016 SHEET NO:

SCALE: N.T.S.

DEALT BY: MOIN

SURVEYOR: B.V.RAMANA

CHECKED BY:

DRG.NO.-SS /TSM/SDC / OMC / SITE PLAN/ SITE PLAN/ AD-01