

3

44456789:05740768

9:712□

/

9/:

4221189:05□5544

4261189:054710

4261189:054710

4261189:054710

4261189:054710

4□411189:6□5□005

9/:


□□□□□□&□(
□)□□□□□□□□,-□□.□/011120

9/:


□

□

□□

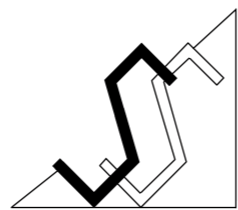

S.S. CONSULTANTS
Project Consultants
□17&9 Jabbar Buildings,
Begumpet, H□derabad 16
PH 66310240, 66310954
Fa□: 040-66312949

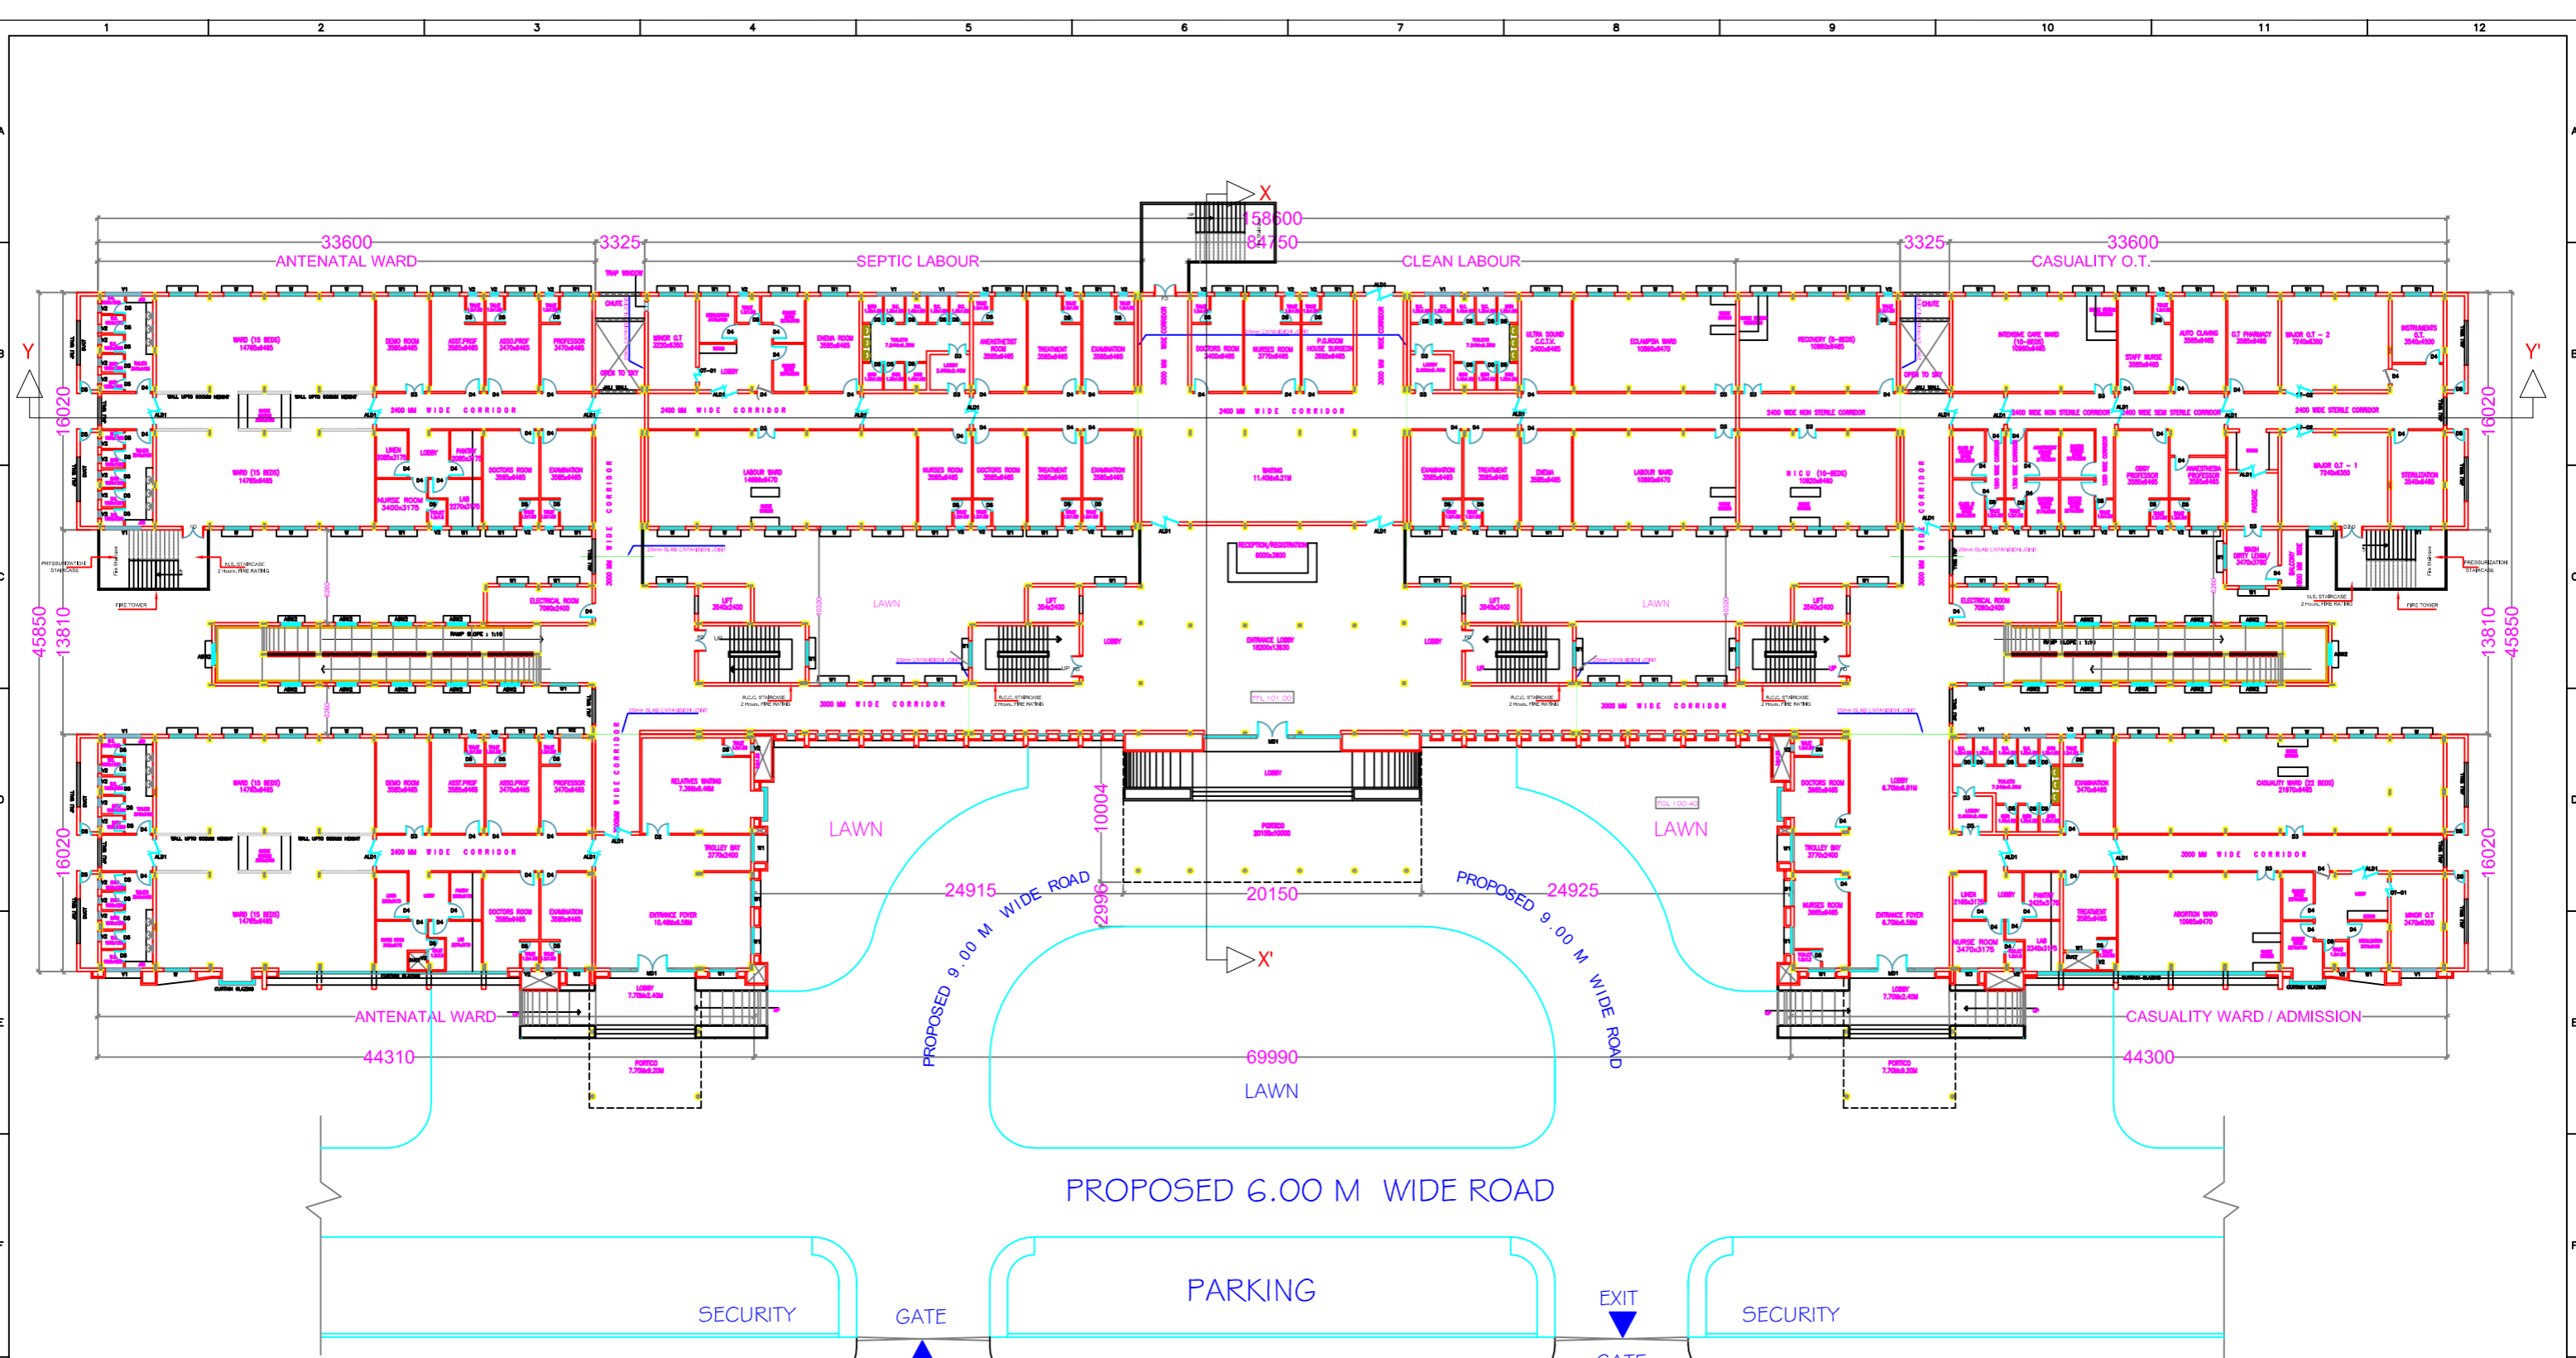

GROUND FLOOR PLAN

GROUND FLOOR : 4992.00 Sq.Mt.	53733.44 Sq.Ft.
FIRST FLOOR : 4962.00 Sq.Mt.	53410.52 Sq.Ft.
SECOND FLOOR : 4962.00 Sq.Mt.	53410.52 Sq.Ft.
THIRD FLOOR : 4962.00 Sq.Mt.	53410.52 Sq.Ft.
FOURTH FLOOR : 4962.00 Sq.Mt.	53410.52 Sq.Ft.
TOTAL AREA : 24840.00 Sq.Mt.	267375.53 Sq.Ft.
PORTICO AREA : 340.00 Sq.Mt.	3660 Sq.Ft.

COPY RIGHT OF THIS DRAWING BELONGS TO M/S S.S CONSULTANTS AND SHOULD NOT BE USED FOR ANY PURPOSE OTHER THAN SPECIFIED WITHOUT PRIOR PERMISSION.

PROJECT :

MODERN GOVT. MATERNITY HOSPITAL IN THE P.T.O. LAND OF PETLABURZ, HYDERABAD.

CLIENT :

TELANGANA STATE MEDICAL SERVICES INFRASTRUCTURE DEVELOPMENT CORPORATION
(An Enterprise of Government of Telangana)


DM & HS CAMPUS
SULTAN BAZAR, KOTI, HYDERABAD.

STATUS :

ARCHITECTURAL WORKING DRAWING

TITLE :

EXISTING GROUND FLOOR PLAN BLOCK-A HOSPITAL BUILDING

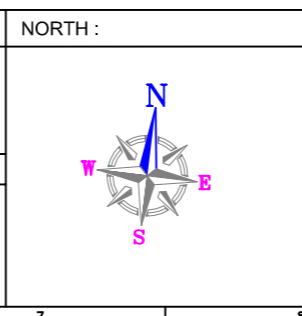


CONSULTANTS :

S.S.CONSLTANTS

PROJECT CONSULTANTS
#17&9, JABBAR BUILDINGS,
BEGUMPET, HYDERABAD-16
PH: 66310240, 66310954.
FAX NO: 040-66312949.
email: sscons3699@gmail.com

DATE :	12-10-13	SHEET NO: 02
SCALE :	1:250	
DEALT BY :	RANJITH.G	
ARCHITECT :	N.V.SRINIVASA RAO	
CHECKED BY :	S.S.RAO	
DRG.No:-SS/TSMSIDC/PETLABURZ/BLOCK-A/Exi.G.FLOOR PLAN/AD-02		

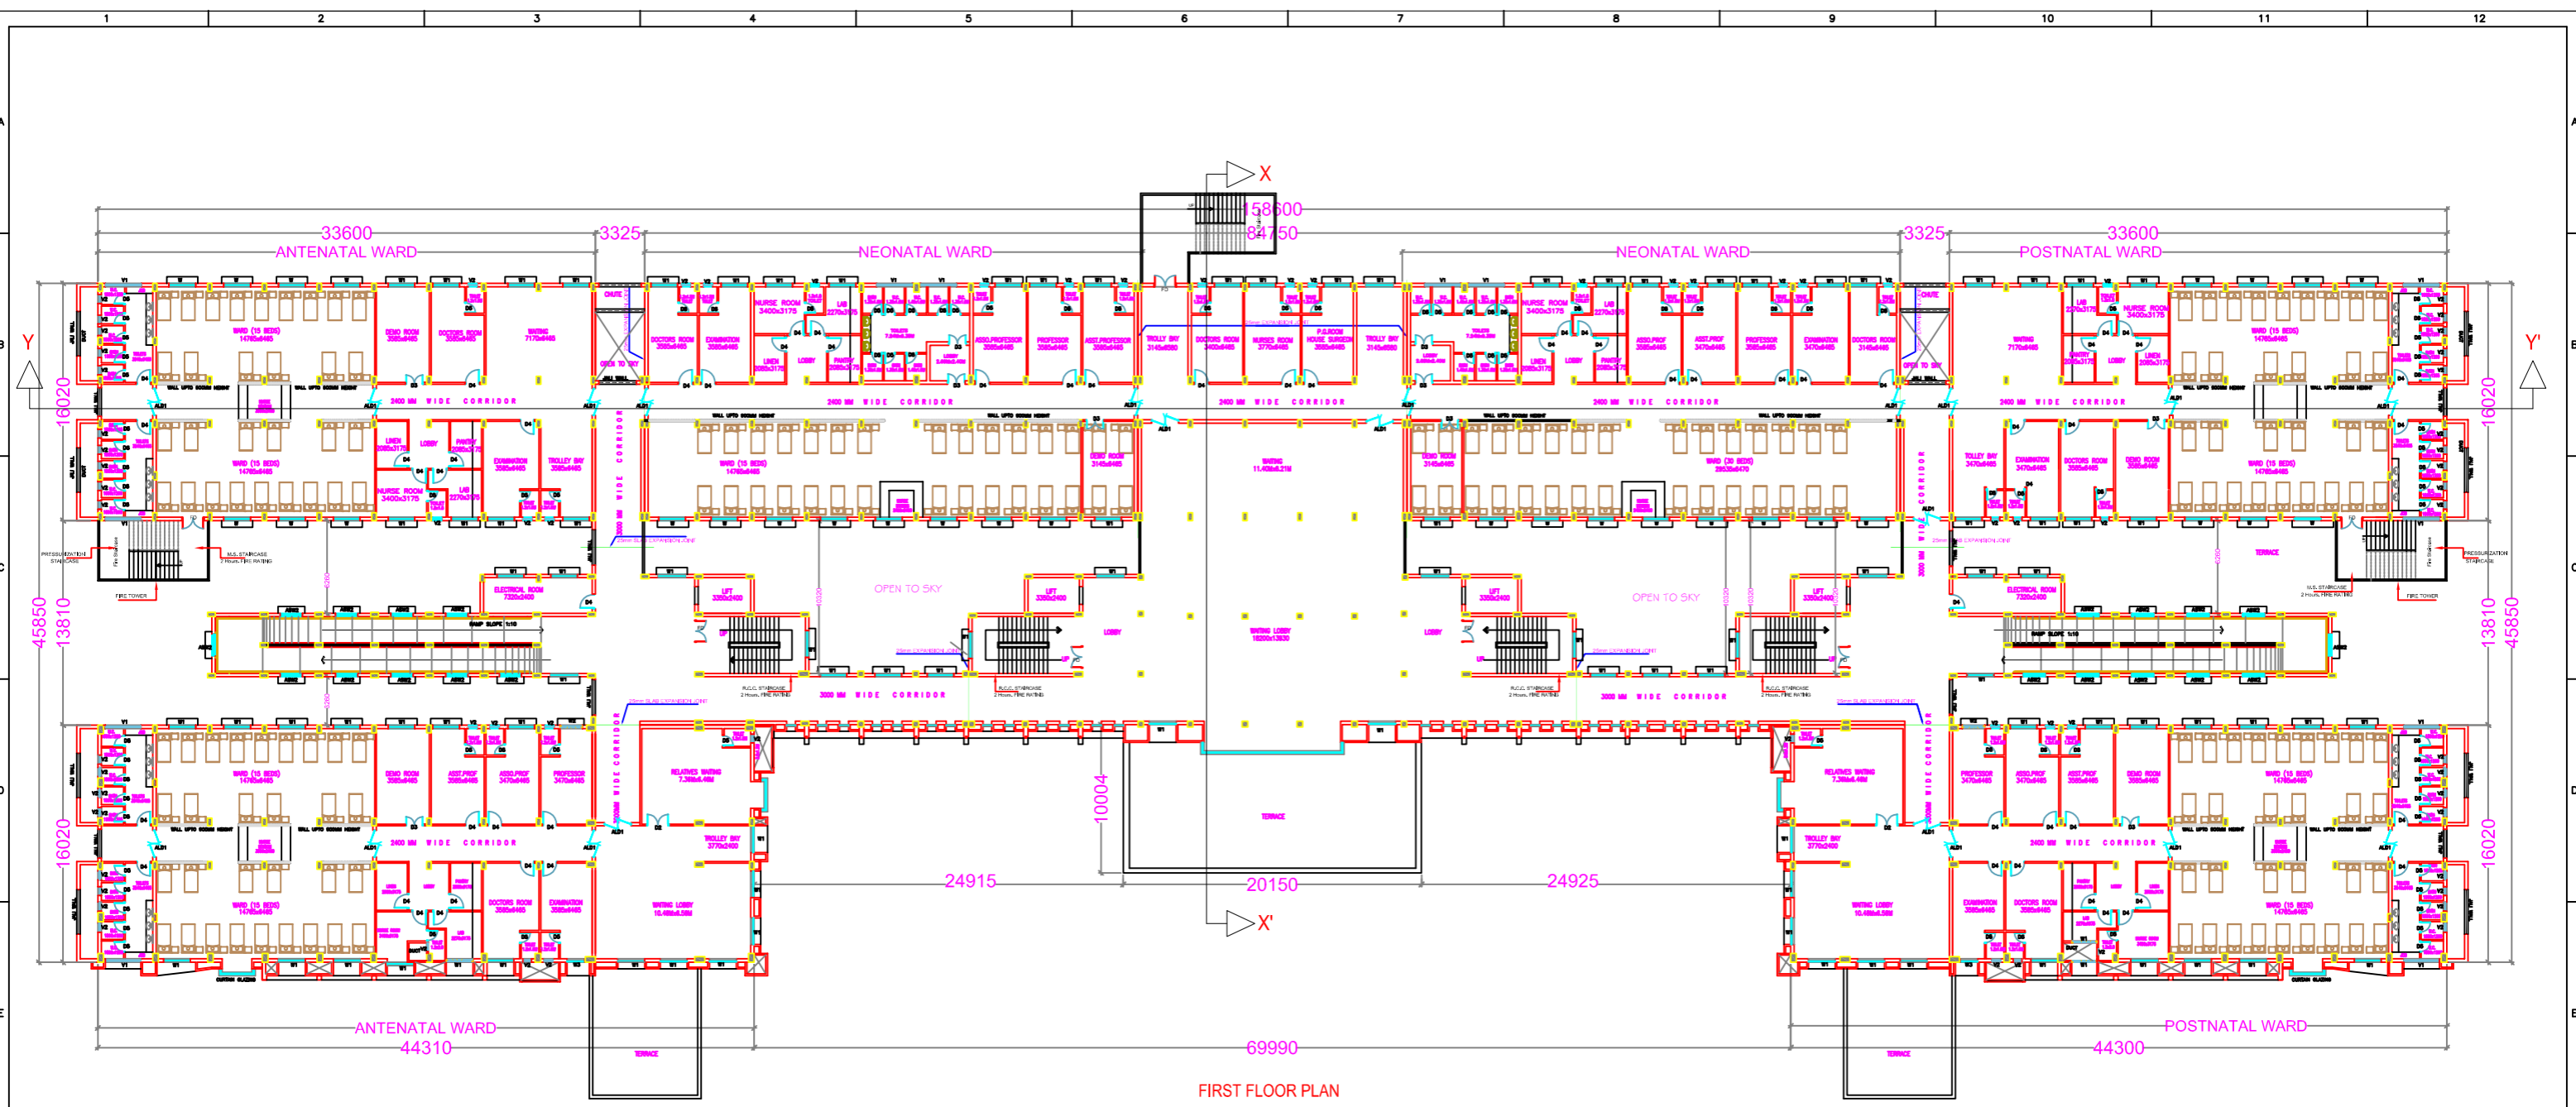

FIRST FLOOR PLAN

GROUND FLOOR : 4992.00 Sq.Mt.	53733.44 Sq.Ft.
FIRST FLOOR : 4962.00 Sq.Mt.	53410.52 Sq.Ft.
SECOND FLOOR : 4962.00 Sq.Mt.	53410.52 Sq.Ft.
THIRD FLOOR : 4962.00 Sq.Mt.	53410.52 Sq.Ft.
FOURTH FLOOR : 4962.00 Sq.Mt.	53410.52 Sq.Ft.
TOTAL AREA : 24840.00 Sq.Mt.	267375.53 Sq.Ft.
PORTICO AREA : 340.00 Sq.Mt.	3660 Sq.Ft.

COPY RIGHT OF THIS DRAWING BELONGS TO M/S S.S CONSULTANTS AND SHOULD NOT BE USED FOR ANY PURPOSE OTHER THAN SPECIFIED WITHOUT PRIOR PERMISSION.

PROJECT :

MODERN GOVT. MATERNITY HOSPITAL IN THE P.T.O. LAND OF PETLABURZ, HYDERABAD.

CLIENT :


TELANGANA STATE MEDICAL SERVICES INFRASTRUCTURE DEVELOPMENT CORPORATION
(An Enterprise of Government of Telangana)
DM & HS CAMPUS
SULTAN BAZAR, KOTI, HYDERABAD.

STATUS :

ARCHITECTURAL WORKING DRAWING

TITLE :

EXISTING FIRST FLOOR PLAN BLOCK-A HOSPITAL BUILDING

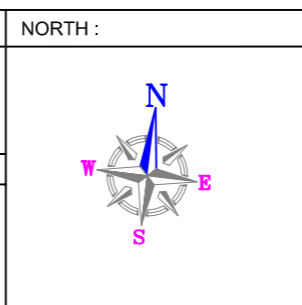


CONSULTANTS :

S.S.CONSULTANTS

PROJECT CONSULTANTS
#17&9, JABBAR BUILDINGS,
BEGUMPET, HYDERABAD-16
PH: 66310240, 66310954.
FAX NO: 040-66312949.
email: sscons3699@gmail.com

DATE :	12-10-13	SHEET NO: 03
SCALE :	1:250	
DEALT BY :	RANJITH.G	
ARCHITECT :	N.V.SRINIVASA RAO	
CHECKED BY :	S.S,RAO	
DRG.No:-SS/TSMSIDC/PETLABURZ/BLOCK-A/Exi.1st.FLOOR PLAN/AD-03		

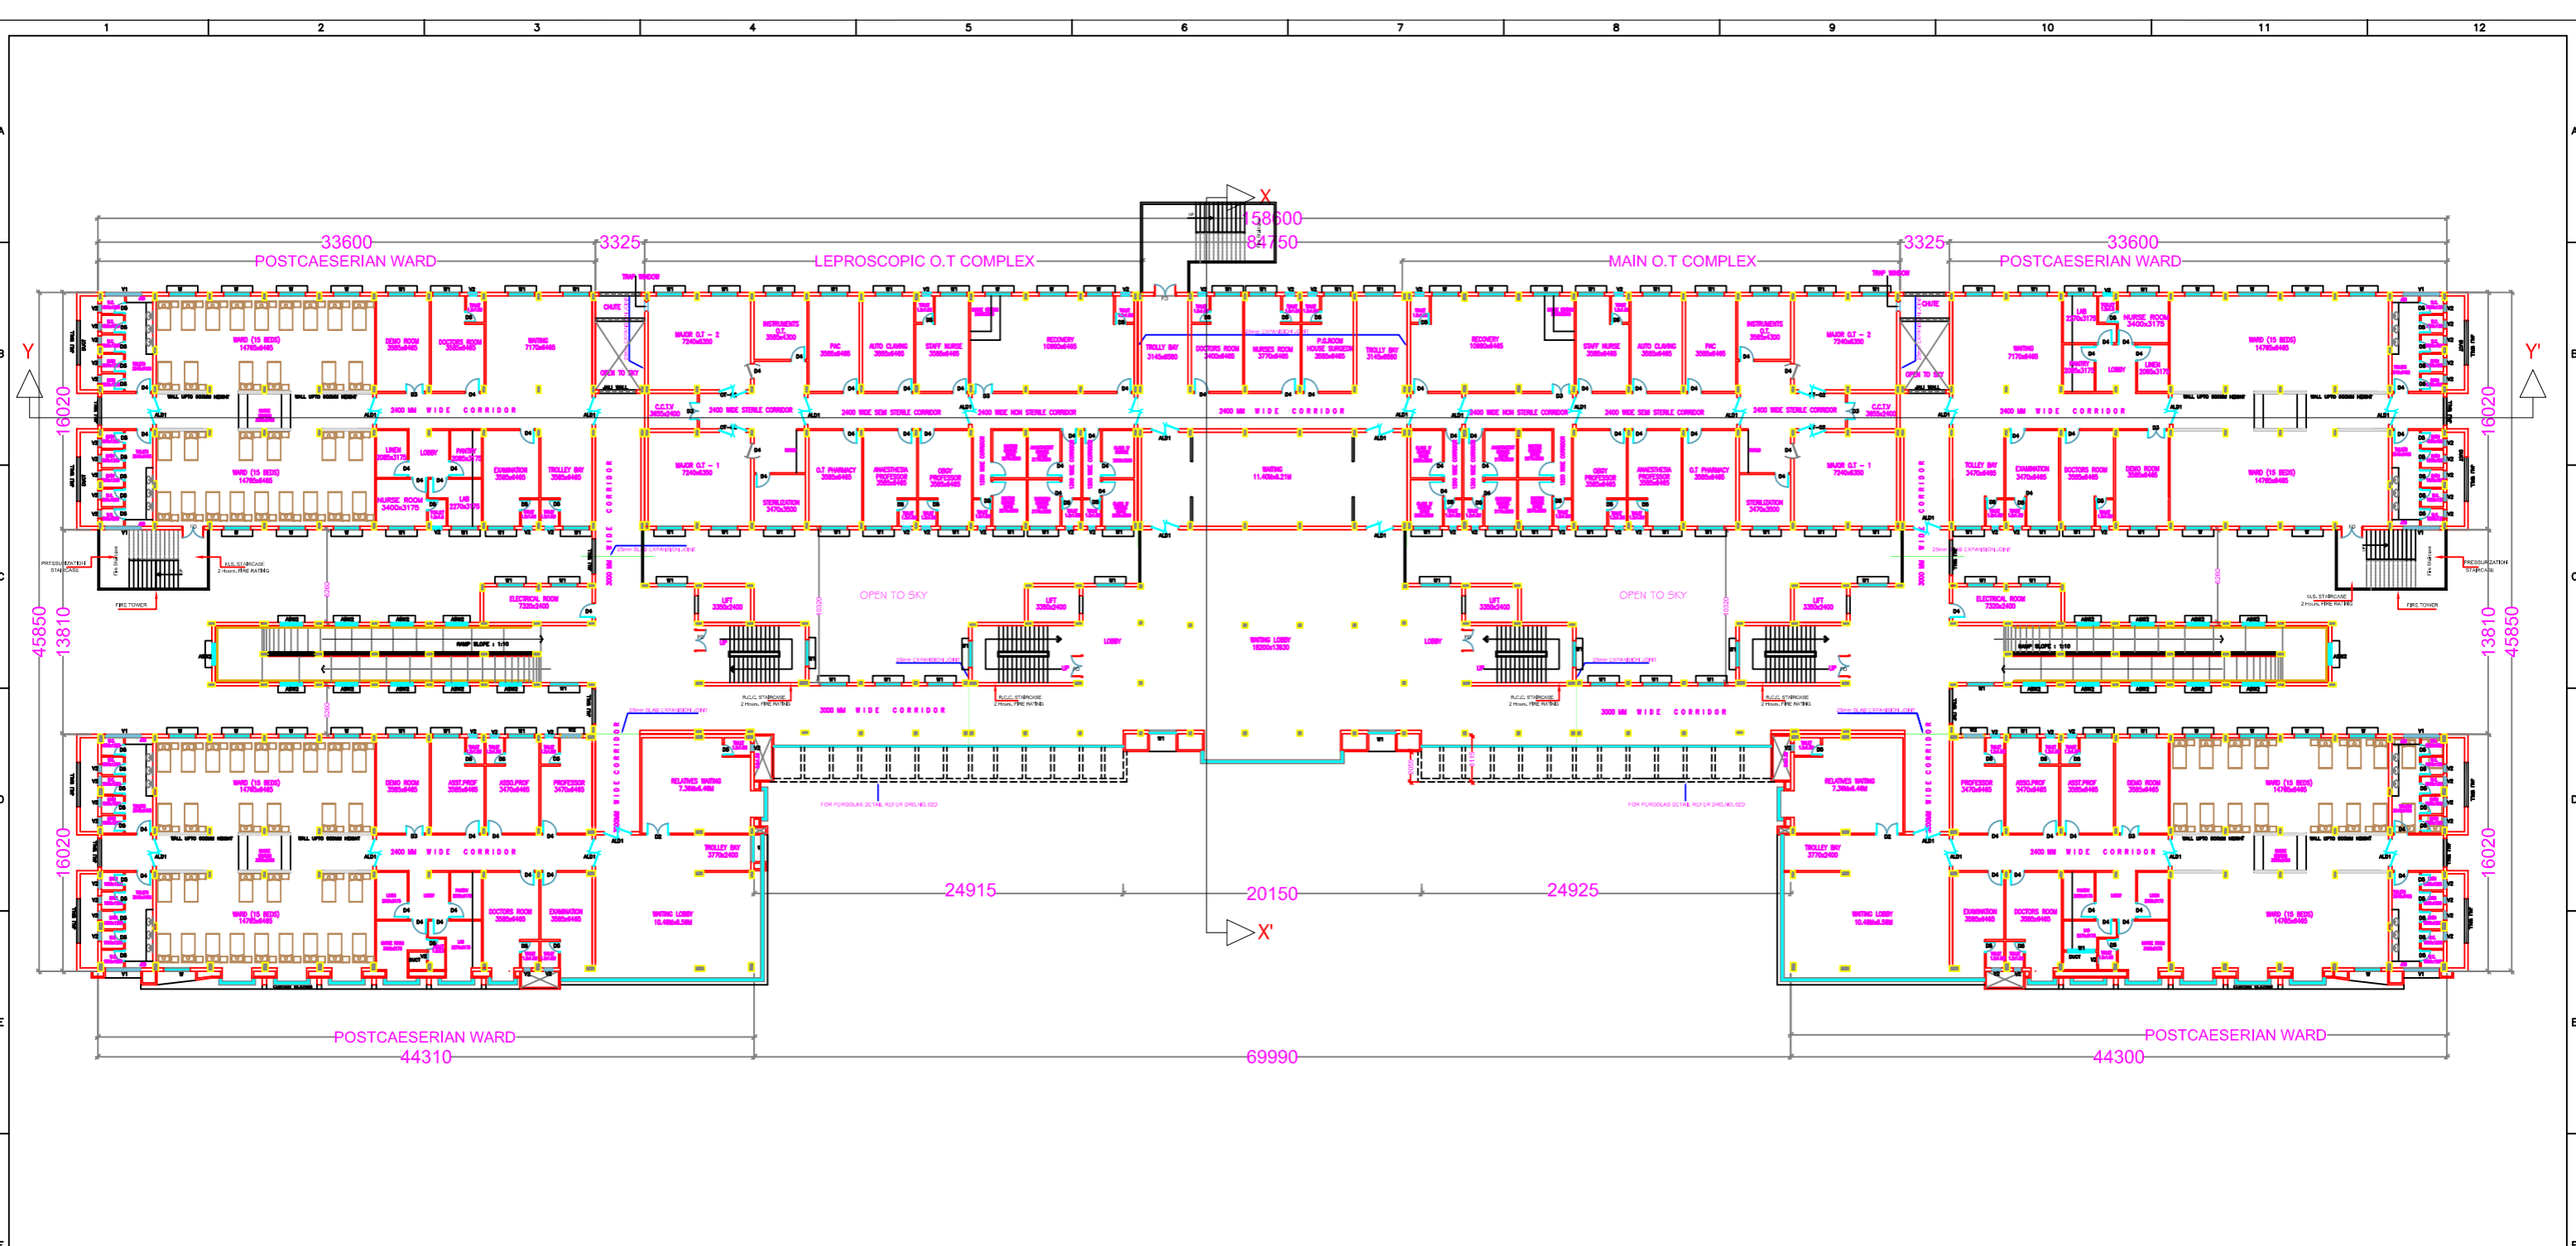

SECOND FLOOR PLAN

GROUND FLOOR : 4992.00 Sq.Mt.	53733.44 Sq.Ft.
FIRST FLOOR : 4962.00 Sq.Mt.	53410.52 Sq.Ft.
SECOND FLOOR : 4962.00 Sq.Mt.	53410.52 Sq.Ft.
THIRD FLOOR : 4962.00 Sq.Mt.	53410.52 Sq.Ft.
FOURTH FLOOR : 4962.00 Sq.Mt.	53410.52 Sq.Ft.
TOTAL AREA : 24840.00 Sq.Mt.	267375.53 Sq.Ft.
PORTICO AREA : 340.00 Sq.Mt.	3660 Sq.Ft.

COPY RIGHT OF THIS DRAWING BELONGS TO M/S S.S CONSULTANTS AND SHOULD NOT BE USED FOR ANY PURPOSE OTHER THAN SPECIFIED WITHOUT PRIOR PERMISSION.

PROJECT :

MODERN GOVT. MATERNITY HOSPITAL IN THE P.T.O. LAND OF PETLABURZ, HYDERABAD.

CLIENT :

TELANGANA STATE MEDICAL SERVICES INFRASTRUCTURE DEVELOPMENT CORPORATION
(An Enterprise of Government of Telangana)


DM & HS CAMPUS
SULTAN BAZAR, KOTI, HYDERABAD.

STATUS :

ARCHITECTURAL WORKING DRAWING

TITLE :

**EXISTING SECOND FLOOR PLAN
BLOCK-A HOSPITAL BUILDING**

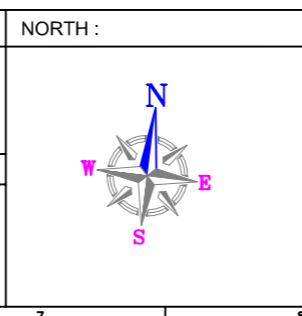


CONSULTANTS :

S.S.CONSLTANTS

PROJECT CONSULTANTS
#17&9, JABBAR BUILDINGS,
BEGUMPET, HYDERABAD-16
PH: 66310240, 66310954.
FAX NO: 040-66312949.
email: sscons3699@gmail.com

DATE :	12-10-13	SHEET NO: 04
SCALE :	1:250	
DEALT BY :	RANJITH.G	
ARCHITECT :	N.V.SRINIVASA RAO	
CHECKED BY :	S.S.RAO	
DRG.No:-SS/TSMSIDC/PETLABURZ/BLOCK-A/Exl.2nd.FLOOR PLAN/AD-04		

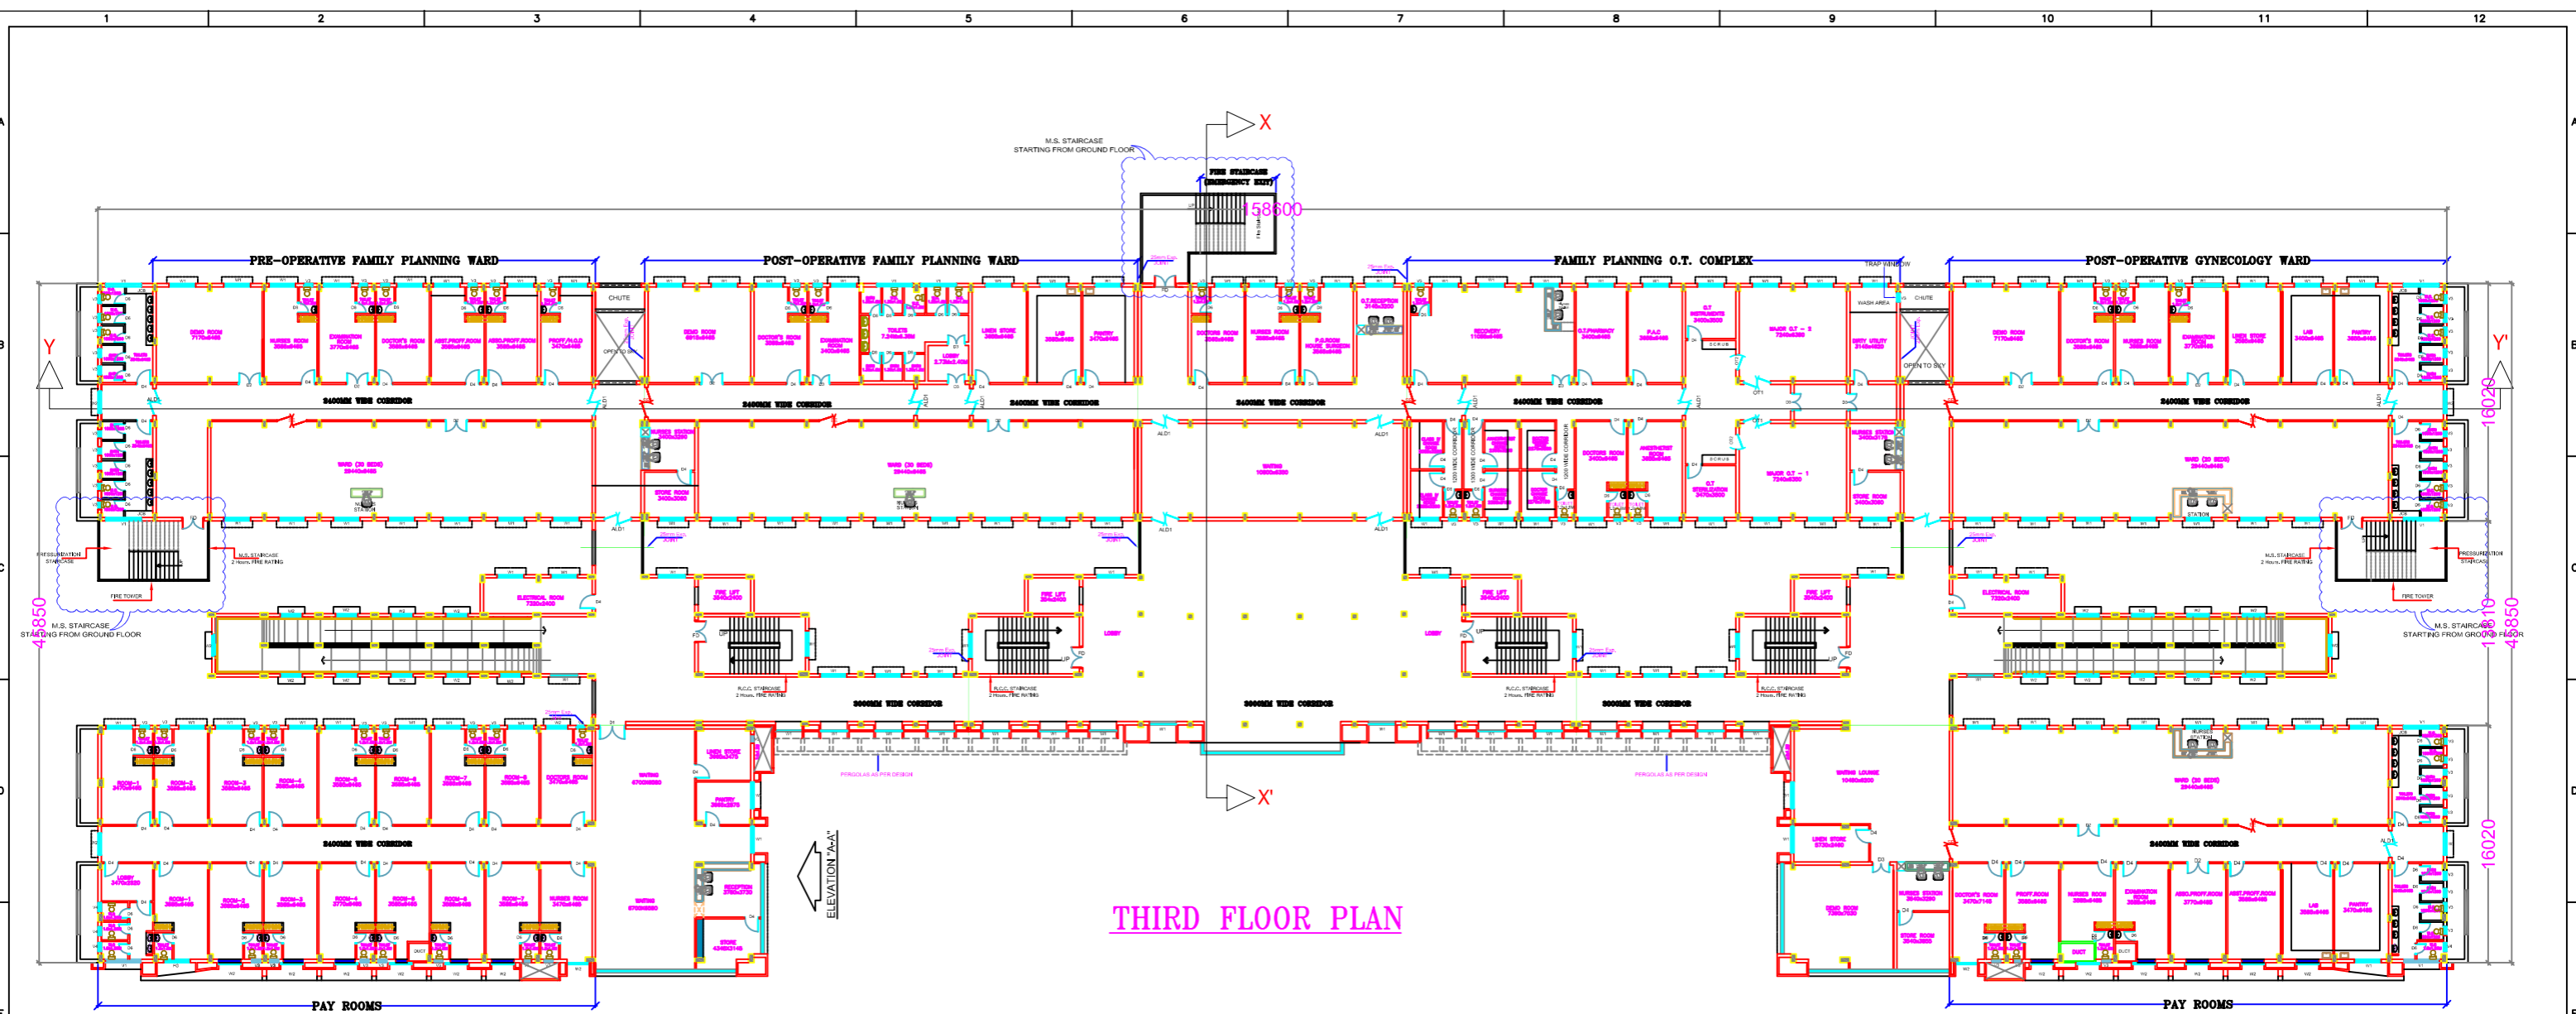

THIRD FLOOR PLAN

3rd Floor Requirements Discription		JOINERY LEGEND :				
S.no.		TYPE	NAME	SIZE	3rd FLOOR	4th FLOOR
1.	Pay Rooms 10no.'s	G.I.PRESSED DOORS	OT1	1810x2600	2	-
		G.I.PRESSED DOORS	OT2	1010x2600	2	-
2.	Gynecology	ALUMINIUM DOOR	ALD1	1800x2600	12	5
		FIRE DOOR	FD	1500x2600	7	7
	Pre-operative Gynecology ward	EMERGENCY EXIT	EE	2000x2600	3	-
		SMOKE BARRIER EXIT	SE	2000x2600	13	11
	Post-operative Gynecology ward	WOODEN DOOR	D1	1800x2600	2	3
		WOODEN DOOR	D2	1500x2600	10	12
	Doctor's Rooms with attached toilet	WOODEN DOOR	D3	1200x2100	7	-
		WOODEN DOOR	D4	1000x2100	74	47
	Nurses Rooms with attached toilet	WOODEN DOOR	D5	900x2600	-	4
		WOODEN DOOR	D6	750x2600	85	36
3.	Family Planning O.T. Complex	PRE PAINTED STEEL WINDOWS	W1	1800x1700	125	130
		PRE PAINTED STEEL WINDOWS	W2	1500x1700	39	39
	Pre-operative Family Planning Ward	PRE PAINTED STEEL VENTILATORS	V1	2400x500	09	04
		PRE PAINTED STEEL VENTILATORS	V2	1500x500	-	03
	Post-operative Family Planning Ward	PRE PAINTED STEEL VENTILATORS	V3	600x500	72	26
		PRE PAINTED STEEL VENTILATORS	V3	600x500	72	26

230mm BRICK WALL UP TO 900mm HT.

APPROVED
AD/- Dt : 28-09-2013
CHIEF ENGINEER (APMSIDC)
HYDERABAD

GROUND FLOOR : 4992.00 Sq.Mt.	53733.44 Sq.Ft.
FIRST FLOOR : 4962.00 Sq.Mt.	53410.52 Sq.Ft.
SECOND FLOOR : 4962.00 Sq.Mt.	53410.52 Sq.Ft.
THIRD FLOOR : 4962.00 Sq.Mt.	53410.52 Sq.Ft.
FOURTH FLOOR : 4962.00 Sq.Mt.	53410.52 Sq.Ft.
TOTAL AREA : 24840.00 Sq.Mt.	267375.53 Sq.Ft.
PORTICO AREA : 340.00 Sq.Mt.	3660 Sq.Ft.

COPY RIGHT OF THIS DRAWING BELONGS TO M/S S.S CONSULTANTS AND SHOULD NOT BE USED FOR ANY PURPOSE OTHER THAN SPECIFIED WITHOUT PRIOR PERMISSION.

PROJECT :

MODERN GOVT. MATERNITY HOSPITAL IN THE P.T.O. LAND OF PETLABURZ, HYDERABAD.

CLIENT :


TELANGANA STATE MEDICAL SERVICES INFRASTRUCTURE DEVELOPMENT CORPORATION (An Enterprise of Government of Telangana) DM & HS CAMPUS SULTAN BAZAR, KOTI, HYDERABAD.

TITLE :

THIRD FLOOR PLAN ON THE EXISTING BLOCK-A HOSPITAL BUILDING

STATUS :

ARCHITECTURAL WORKING DRAWING

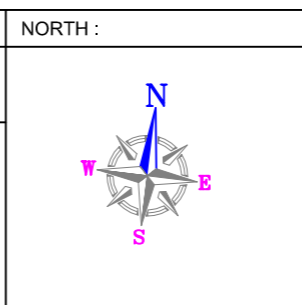

CONSULTANTS :

S.S.CONSULTANTS

PROJECT CONSULTANTS #17&9, JABBAR BUILDINGS, BEGUMPET, HYDERABAD-16
PH: 66310240, 66310954.
FAX NO: 040-66312949.
email: sscons3699@gmail.com

DATE : 12-10-13

SCALE : 1:250


DEALT BY : RANJITH.G

ARCHITECT : N.V.SRINIVASA RAO

CHECKED BY : S.S,RAO

SHEET NO: **05**

DRG.No:-SS/TSMSIDC/PETLABURZ/BLOCK-A/Pro.3rd.FLOOR PLAN/AD-05

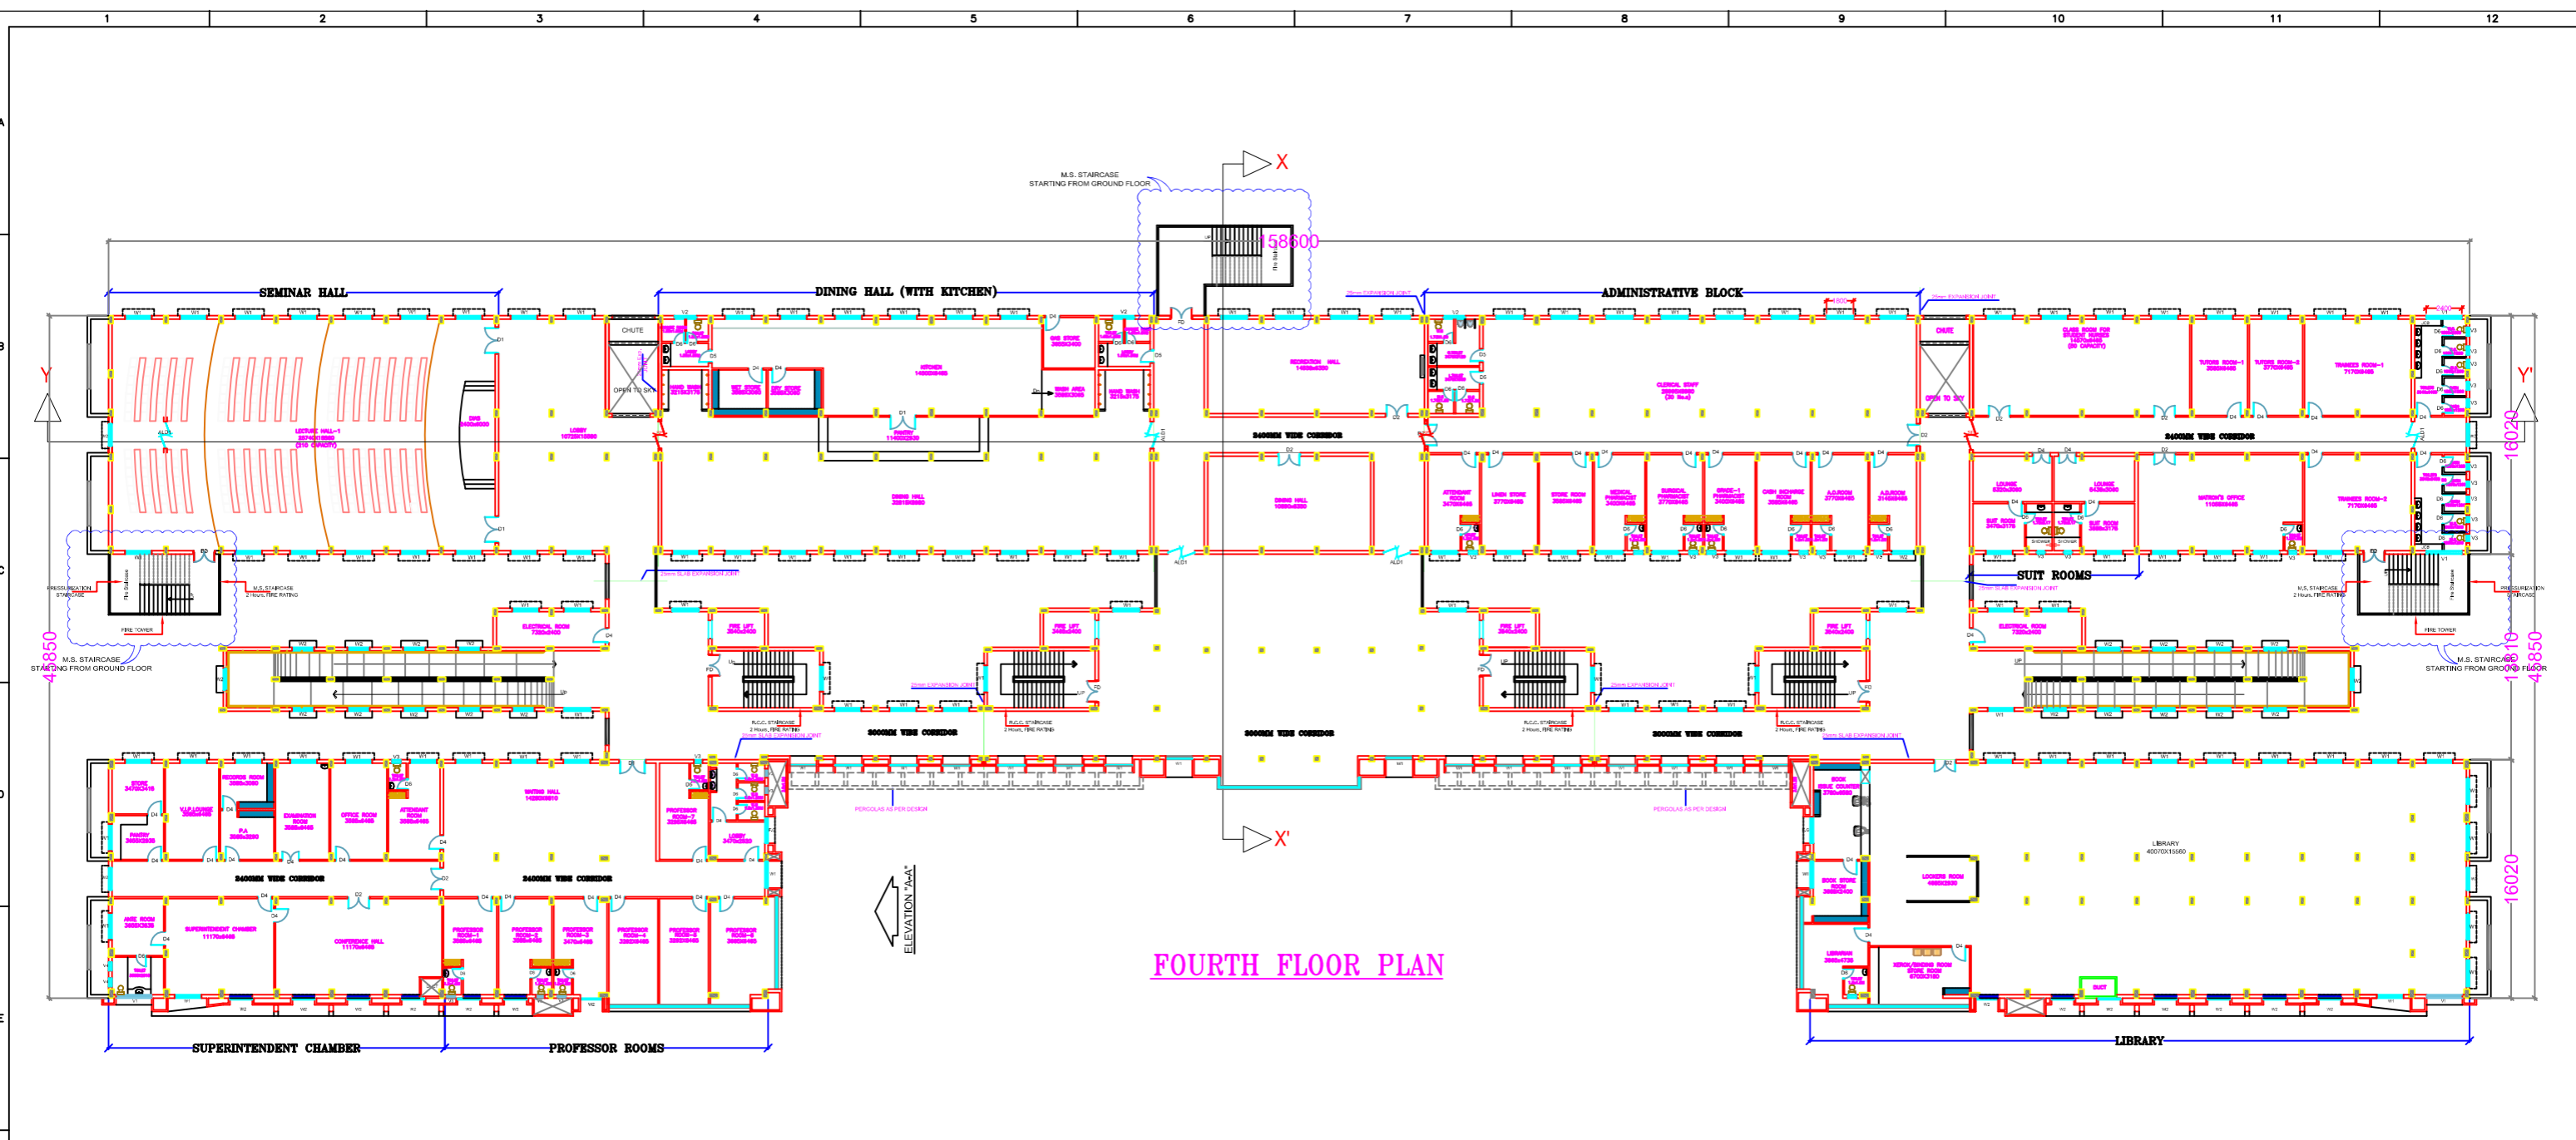

FOURTH FLOOR PLAN

4th Floor Requirements Discription

S.no.	S.no.	S.no.	S.no.
1. Administrative block	2. Superintendent Office	3. Seminar Hall & Dining Hall	4. Professor rooms
A.D.Room with toilet	Waiting hall	Seminar Hall (210 Capacity)	10no's rooms with attached toilets
A.O.Room with toilet	Conference hall	Dining Hall (204 Capacity)	5. Library
Cash incharge Room with toilet	P.A	Wet Store	6. Class Room for Student Nurses
Grade-1 Pharmacist with toilet	Office Room	Dry Store	7. Tutors Room-2
Medical Pharmacist with toilet	Superintendent Chamber	Gas Store	8. Trainees Rooms 2no.'s
Surgical Pharmacist with toilet	Ante room	Kitchen	
Attendant Room with toilet	Examination Room	Hand Wash	
Store Room	V.I.P.Lounge	Common Toilets	
Linen Store	Attendant Room	Pantry	
Recreation Hall	Store with Pantry		
Dining Hall	Records Room		
Clerical Staff			

JOINERY LEGEND :

TYPE	NAME	SIZE	3rd FLOOR	4th FLOOR
G.I. PRESSED DOORS	OT1	1810x2600	2	-
G.I. PRESSED DOORS	OT2	1010x2600	2	-
ALUMINIUM DOOR	ALD1	1800x2600	12	5
FIRE DOOR	FD	1500x2600	7	7
EMERGENCY EXIT	EE	2000x2600	3	-
SMOKE BARRIER EXIT	SE	2000x2600	13	11
WOODEN DOOR	D1	1800x2600	2	3
WOODEN DOOR	D2	1500x2600	10	12
WOODEN DOOR	D3	1200x2100	7	-
WOODEN DOOR	D4	1000x2100	74	47
WOODEN DOOR	D5	900x2600	-	4
WOODEN DOOR	D6	750x2600	85	36
PRE PAINTED STEEL WINDOWS	W1	1800x1700	125	130
PRE PAINTED STEEL WINDOWS	W2	1500x1700	39	39
PRE PAINTED STEEL VENTILATORS	V1	2400x500	09	04
PRE PAINTED STEEL VENTILATORS	V2	1500x500	-	03
PRE PAINTED STEEL VENTILATORS	V3	600x500	72	26

230mm BRICK WALL UP TO 900mm Ht.

APPROVED
AD/- Dt : 28-09-2013
CHIEF ENGINEER (APMSIDC)
HYDERABAD

GROUND FLOOR : 4992.00 Sq.Mt.	53733.44 Sq.Ft.
FIRST FLOOR : 4962.00 Sq.Mt.	53410.52 Sq.Ft.
SECOND FLOOR : 4962.00 Sq.Mt.	53410.52 Sq.Ft.
THIRD FLOOR : 4962.00 Sq.Mt.	53410.52 Sq.Ft.
FOURTH FLOOR : 4962.00 Sq.Mt.	53410.52 Sq.Ft.
TOTAL AREA : 24840.00 Sq.Mt.	267375.53 Sq.Ft.
PORTICO AREA : 340.00 Sq.Mt.	3660 Sq.Ft.


COPY RIGHT OF THIS DRAWING BELONGS TO M/S S.S CONSULTANTS AND SHOULD NOT BE USED FOR ANY PURPOSE OTHER THAN SPECIFIED WITHOUT PRIOR PERMISSION.

PROJECT :
MODERN GOVT. MATERNITY HOSPITAL IN THE P.T.O. LAND OF PETLABURZ, HYDERABAD.

CLIENT :
TELANGANA STATE MEDICAL SERVICES INFRASTRUCTURE DEVELOPMENT CORPORATION (An Enterprise of Government of Telangana) DM & HS CAMPUS SULTAN BAZAR, KOTI, HYDERABAD.

TITLE :
FOURTH FLOOR PLAN ON THE EXISTING BLOCK-A HOSPITAL BUILDING

STATUS :
ARCHITECTURAL WORKING DRAWING

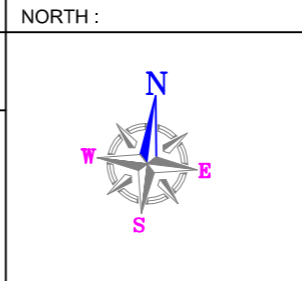




CONSULTANTS :
S.S.CONSULTANTS
PROJECT CONSULTANTS #17&9, JABBAR BUILDINGS, BEGUMPET, HYDERABAD-16
PH: 66310240, 66310954.
FAX NO: 040-66312949.
email: sscons3699@gmail.com

DATE : 12-10-13
SCALE : 1:250
DEALT BY : RANJITH.G
ARCHITECT : N.V.SRINIVASA RAO
CHECKED BY : S.S,RAO

SHEET NO:
06

DRG.No:-SS/TSMSIDC/PETLABURZ/BLOCK-A/Pro.4th.FLOOR PLAN/AD-06

S.No	BUILDING	STAGE	Total Floor Wise Areas in sq.mts.					Total Area
			G.Floor	1st.Floor	2nd.Floor	3rd.Floor	4th.Floor	
01	HOSPITAL BUILDING (BLOCK-A)	EXISTING	4982.00 Sq.mt	4982.00 Sq.mt	4982.00 Sq.mt	4982.00 Sq.mt	4982.00 Sq.mt	24840.00 Sq.mt

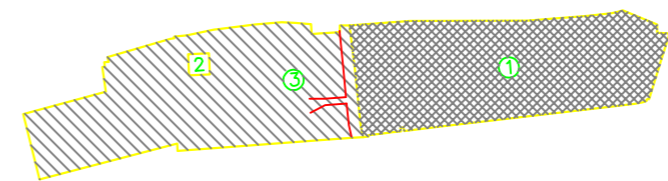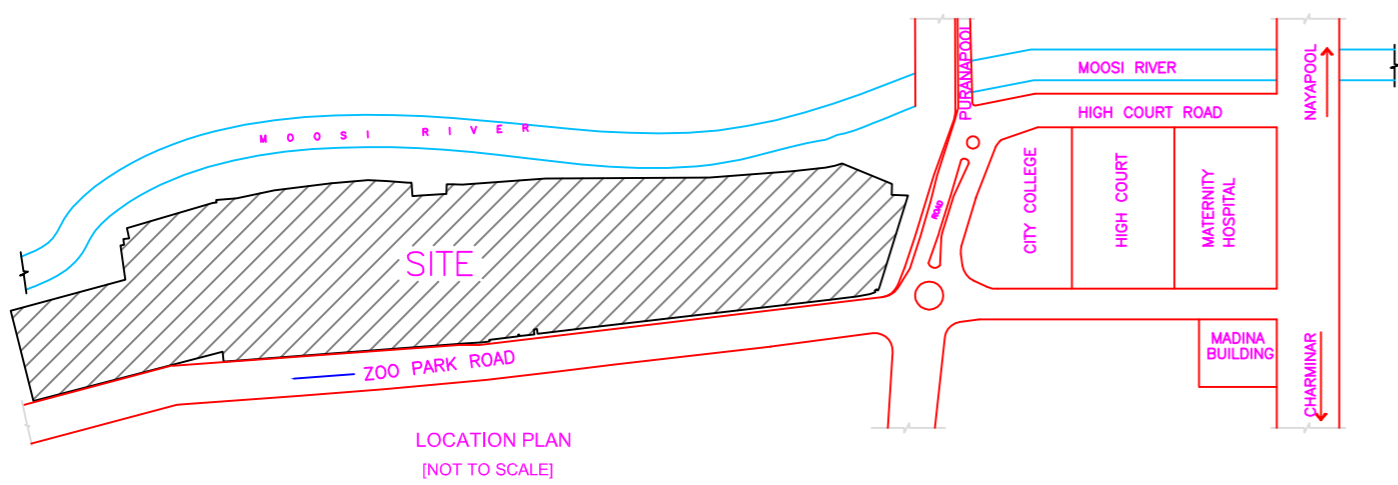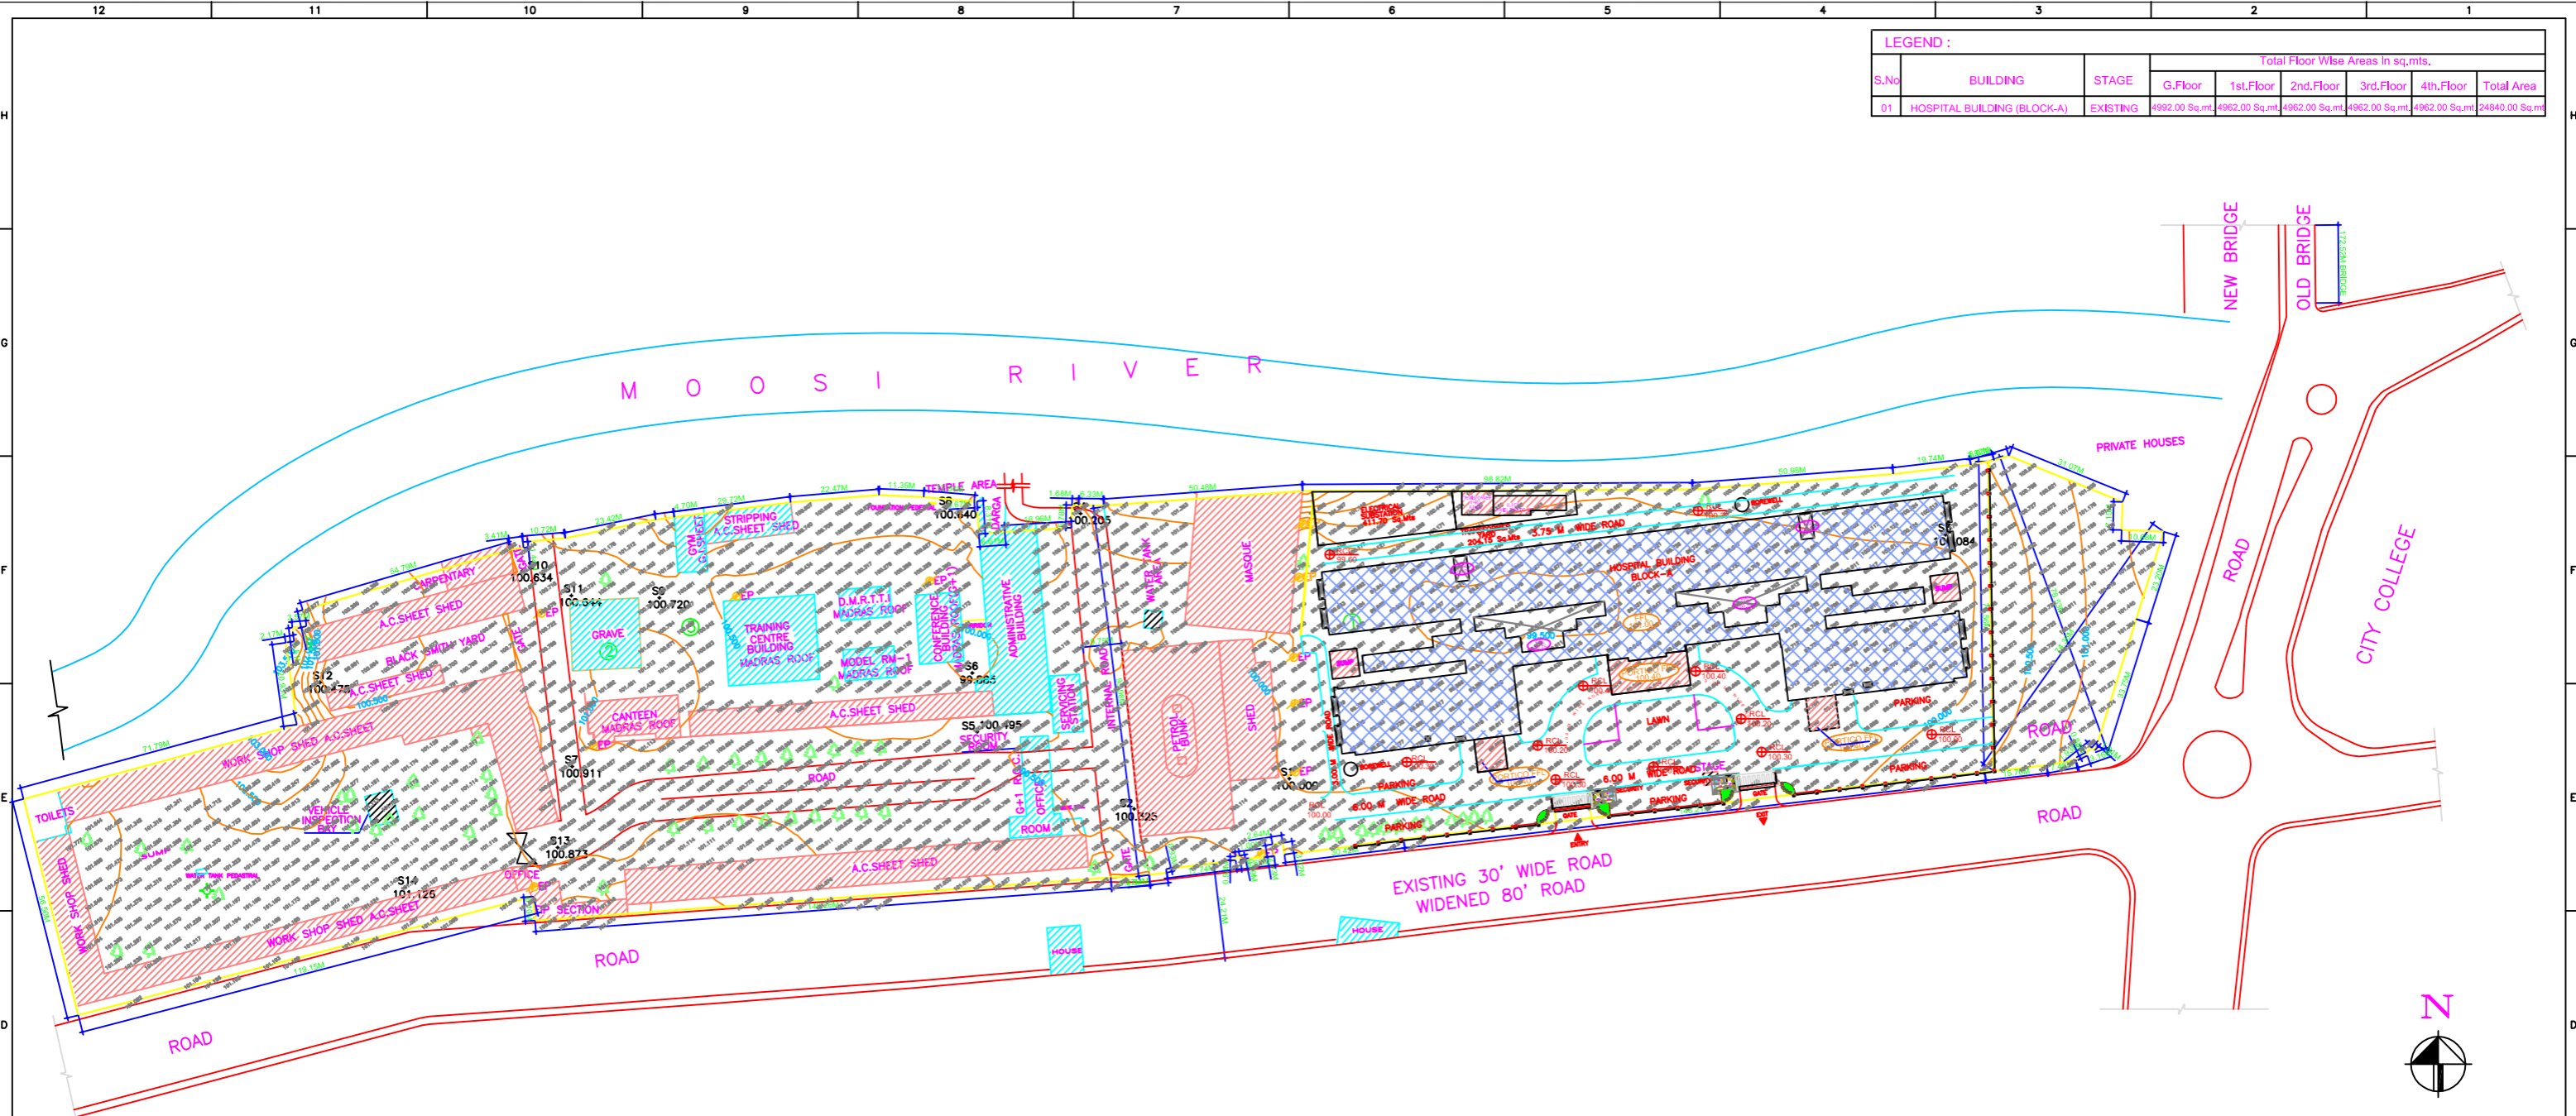

Sl.no	Sq.mt.	Sq.yd.	Acre
1	21,119.41	25,258.60	5.218
2	307.67	367.98	0.076
3	23,316.71	27,886.55	5.762
total	44,743.79	53,513.13	11.056

TOTAL SITE AREA OTHER THAN GRAVE(2) :
 : 44,436.12 Sq.mt.
 (or) 53,145.16 Sq.yd.
 (or) 10.98 Acre

EXISTING

DESCRIPTION	SYMBOL
TREE	
DRAIN	
ELECTRIC POLE	
POWER LINE	
LAMP POLE	
TELEPHONE POLE	
RAILWAY TELE POLE	
HIGH TENSION TOWER	
TRANSFORMER	
TELEPHONE LINE	
BORE WELL	
MAN HOLE	
SURVEY STONE	
ROAD BOUNDARY STONE	
OFC STONE	
KILOMETER STONE	
GPS STONE	
HAND PUMP	

NOTES
 1. ALL DIMENSIONS ARE IN METRES ONLY.

REV	DATE	DESCRIPTION	CHKD.BY	REFERENCE
4				
3				
2				
1				

Project : 750 BEDDED GOVT. MATERNITY HOSPITAL AT PITLABURG, HYDERABAD

Title : SURVEYED SITE LAY-OUT (CONTOUR @ 0.50M INTERVAL)




Client : TELANGANA MEDICAL SERVICES INFRASTRUCTURE DEVELOPMENT CORPORATION (An Enterprise of Government of Telangana) DM & HS CAMPUS SULTAN BAZAR, KOTI, HYDERABAD.

Consultants: **S.S.CONSULTANTS**
 PROJECT CONSULTANTS
 #1789, JABBAR BUILDINGS,
 BEGUMPET, HYDERABAD-16
 PH: 66310240, 66310954.
 FAX NO: 040-66312949.
 email: escone17and9@rediffmail.com

DATE	SCALE	DRAWN BY
22-09-2008	N.T.S	MON

SURVEYED BY	CHKD.BY	APPROVED BY
B.V.RAMANA		

DRG.NO:- SS/TMSDC/PITLABURG/HTD/SITE/AD-01

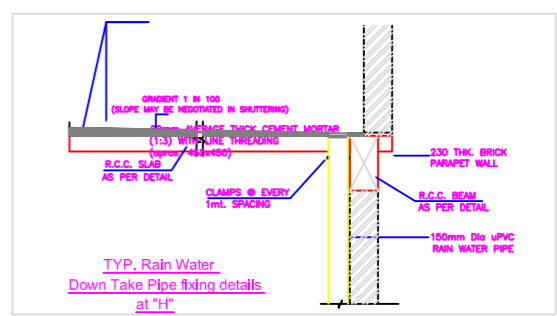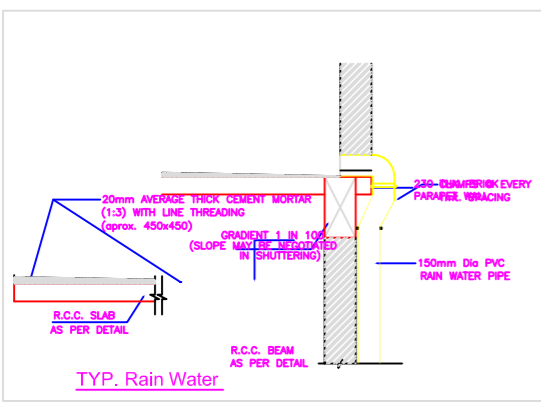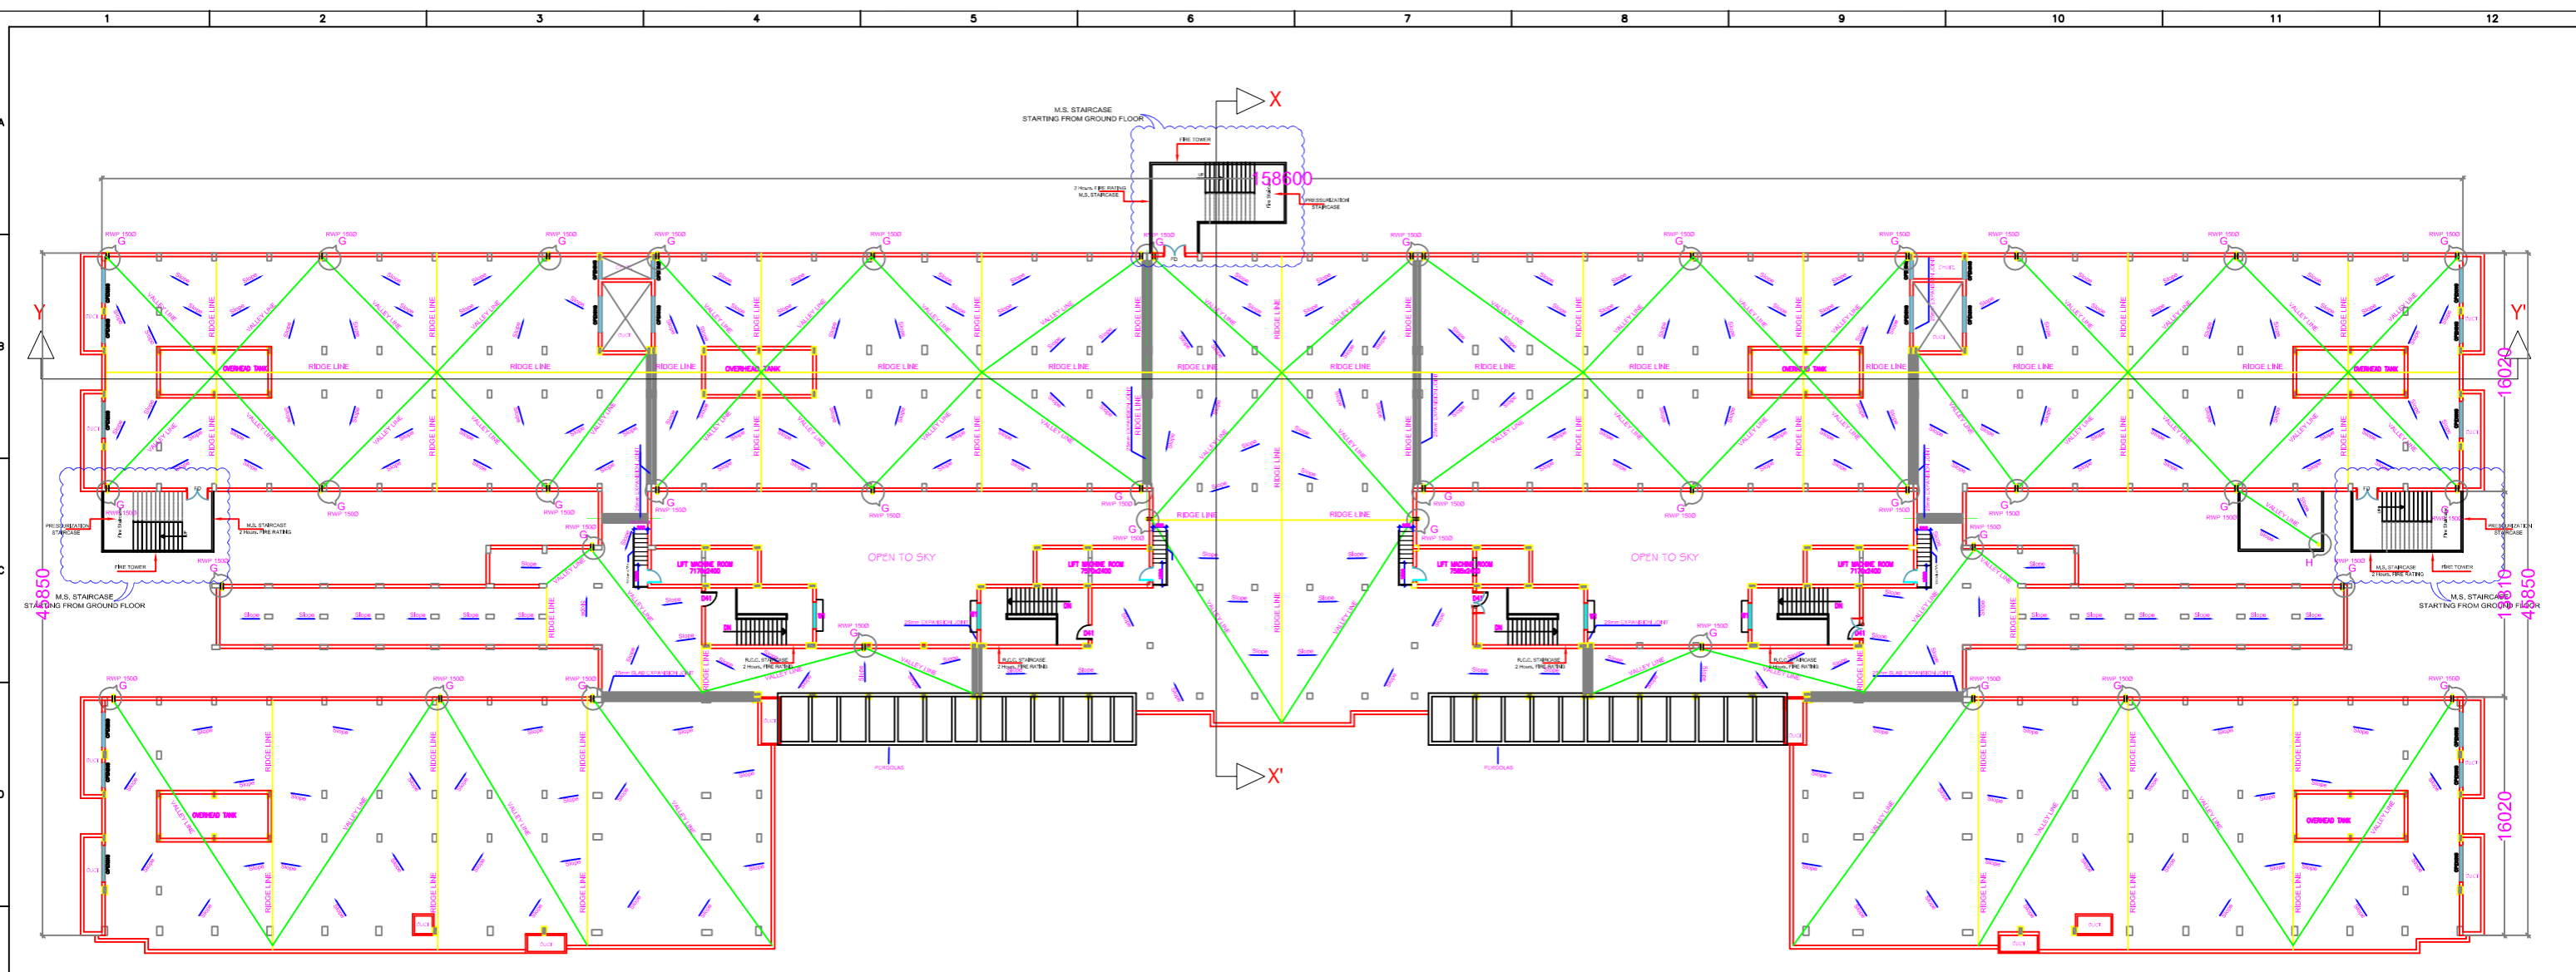

APPROVED
AD/- Dt : 28-09-2013
CHIEF ENGINEER (APMSIDC)
HYDERABAD

COPY RIGHT OF THIS DRAWING BELONGS TO M/S S.S CONSULTANTS AND SHOULD NOT BE USED FOR ANY PURPOSE OTHER THAN SPECIFIED WITHOUT PRIOR PERMISSION. PROJECT : MODERN GOVT. MATERNITY HOSPITAL IN THE P.T.O. LAND OF PETLABURZ, HYDERABAD.	CLIENT : TELANGANA STATE MEDICAL SERVICES INFRASTRUCTURE DEVELOPMENT CORPORATION (An Enterprise of Government of Telangana) DM & HS CAMPUS SULTAN BAZAR, KOTI, HYDERABAD.	STATUS : ARCHITECTURAL WORKING DRAWING	NORTH : 	CONSULTANTS : S.S.CONSULTANTS PROJECT CONSULTANTS #17&9, JABBAR BUILDINGS, BEGUMPET, HYDERABAD-16 PH: 66310240, 66310954. FAX NO: 040-66312949. email: sscons3699@gmail.com	DATE : 12-10-13 SCALE : 1:250 DEALT BY : RANJITH.G ARCHITECT : N.V.SRINIVASA RAO CHECKED BY : S.S,RAO	SHEET NO: 07
	TITLE : TERRACE FLOOR PLAN ON THE EXISTING BLOCK-A HOSPITAL BUILDING	DRG.No:-SS/TSMSIDC/PETLABURZ/BLOCK-A/TERRACE/AD-07				