

TELANGANA STATE MEDICAL INFRASTRUCTURE DEVELOPMENT CORPORATION

**Name of Work: Survey Plan and Asset
Mapping for Hospitals and Medical
colleges in the State of Telangana.**

LOCATION:

**PRIMARY HEALTH CENTER AT NARSAPURAM(V), DHUMAGUDAM(M)
KHAMMAM DISTRICT.**


DHRUMATARU CONSULTANTS

#8-2-328/K-4, ROAD NO. 3,

BANJARA HILLS, HYDERABAD.

NAME OF WORK:	PRIMARY HEALTH CENTRE AT NARSAPURAM	
1.	Total Area of Site	3215.37 Sq.mts or 0.794 Acres
2.	Total Built up Area	407.50 Sq.mts
3.	No. of buildings	2
	1. Old Hospital	280.75 Sq.mts
	2. New Hospital	126.75 Sq.mts

TYPE OF THE BUILDING: All buildings are Load Bearing Structure.

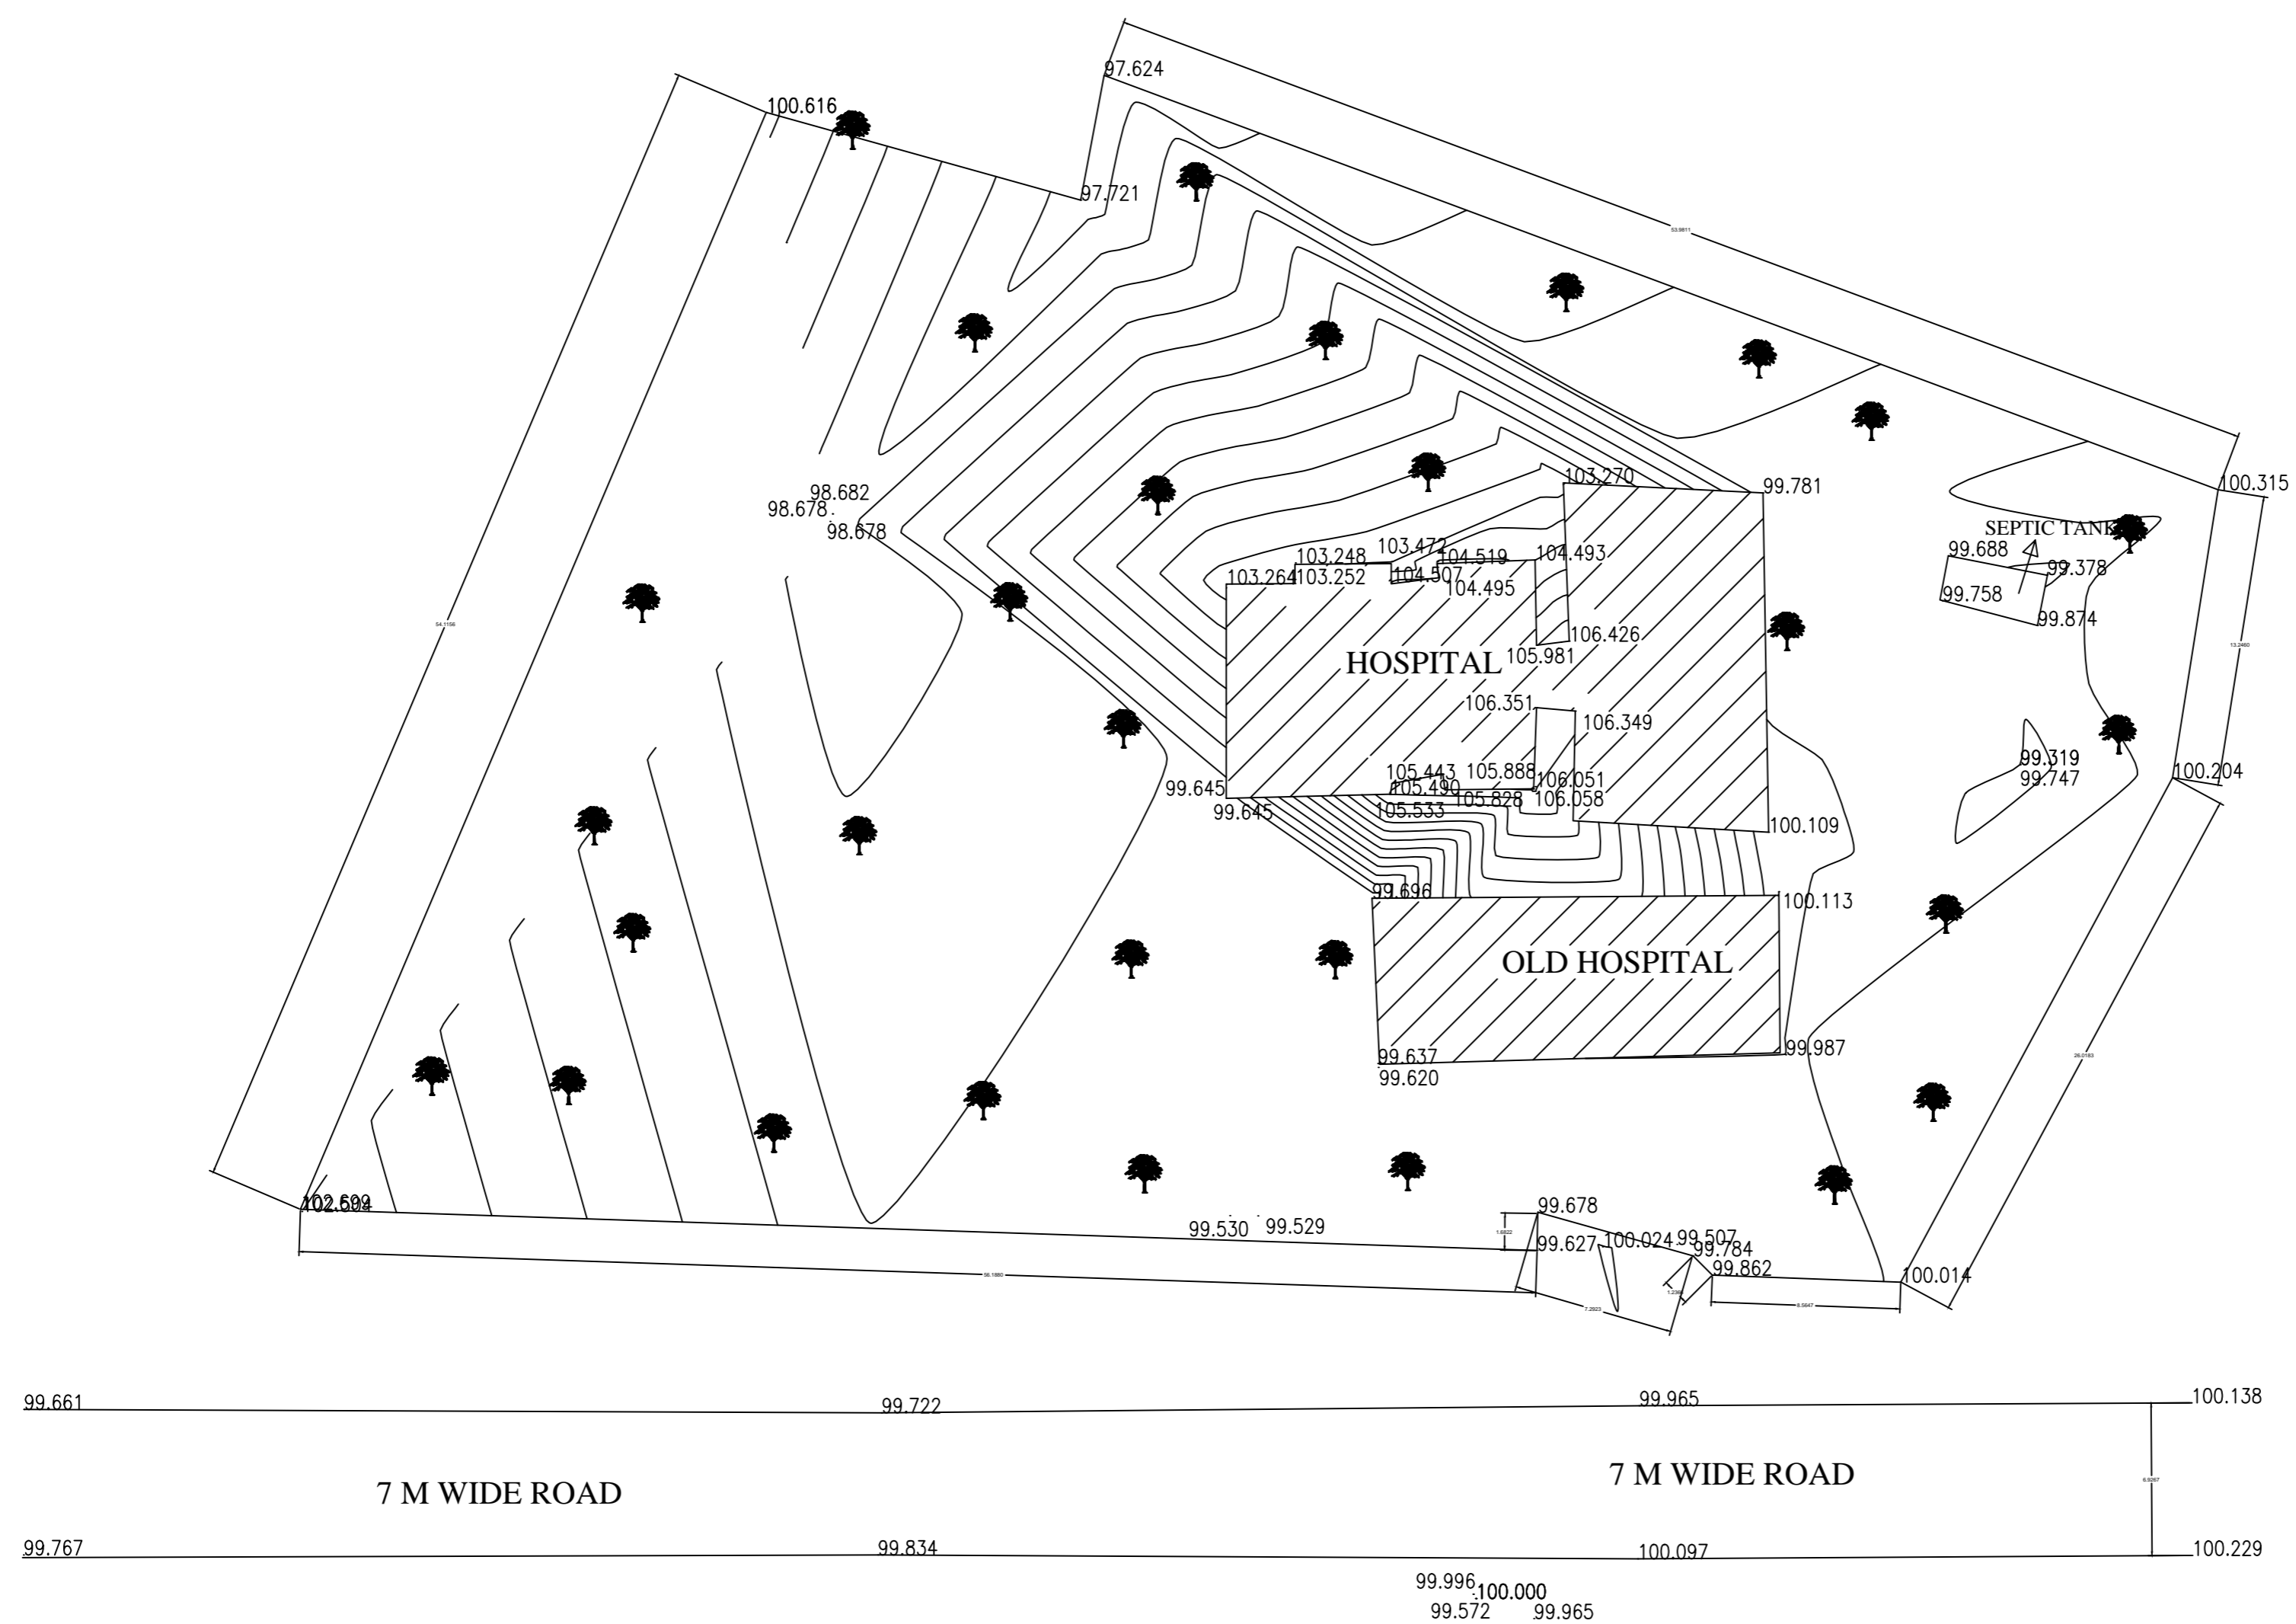

W
N
E
S

SCALE = 1:1000

SITE :-
PRIMARY HEALTH CENTER
NARSAPURAM
KHAMMAM DIST.
TELANGANA SATE

AREA DETAILS
3215.374 Sq.mts
3845.555 Sq.yds.
0.794 Acre.
BUILT UP AREA
OLD HOSPITAL 280.75 Sq.mts
NEW HOSPITAL 126.75 Sq.mts
TOTAL AREA 407.50 Sq.mts

REFERENCE

BOUNDARY.....	—
BUILDING.....	□
CC ROAD.....	==
TREE.....	🌳
GATE.....	⚡
MANHOLE.....	●
SUMP.....	▣
DRAIN.....	▨
HAND PUMP....	👉
ELECTRICAL POLE..	⚡
WELL.....	⊙
TRANSFORMER.....	⊕


DRAWING NO : 10

PROJECT TITLE: SURVEY PLAN SHOWING BOUNDARY AND EXISTING DETAILS OF PRIMARY HEALTH CENTRE AT NARSAPURAM

CLIENT: TELANGANA MEDICAL SERVICES AND INFRASTRUCTURE DEVELOPMENT CORPORATION

Corp Office:
8-2-326/K-4,1st &2nd floors,
Road No-03,Banjara Hills
Hyderabad,Telangana.



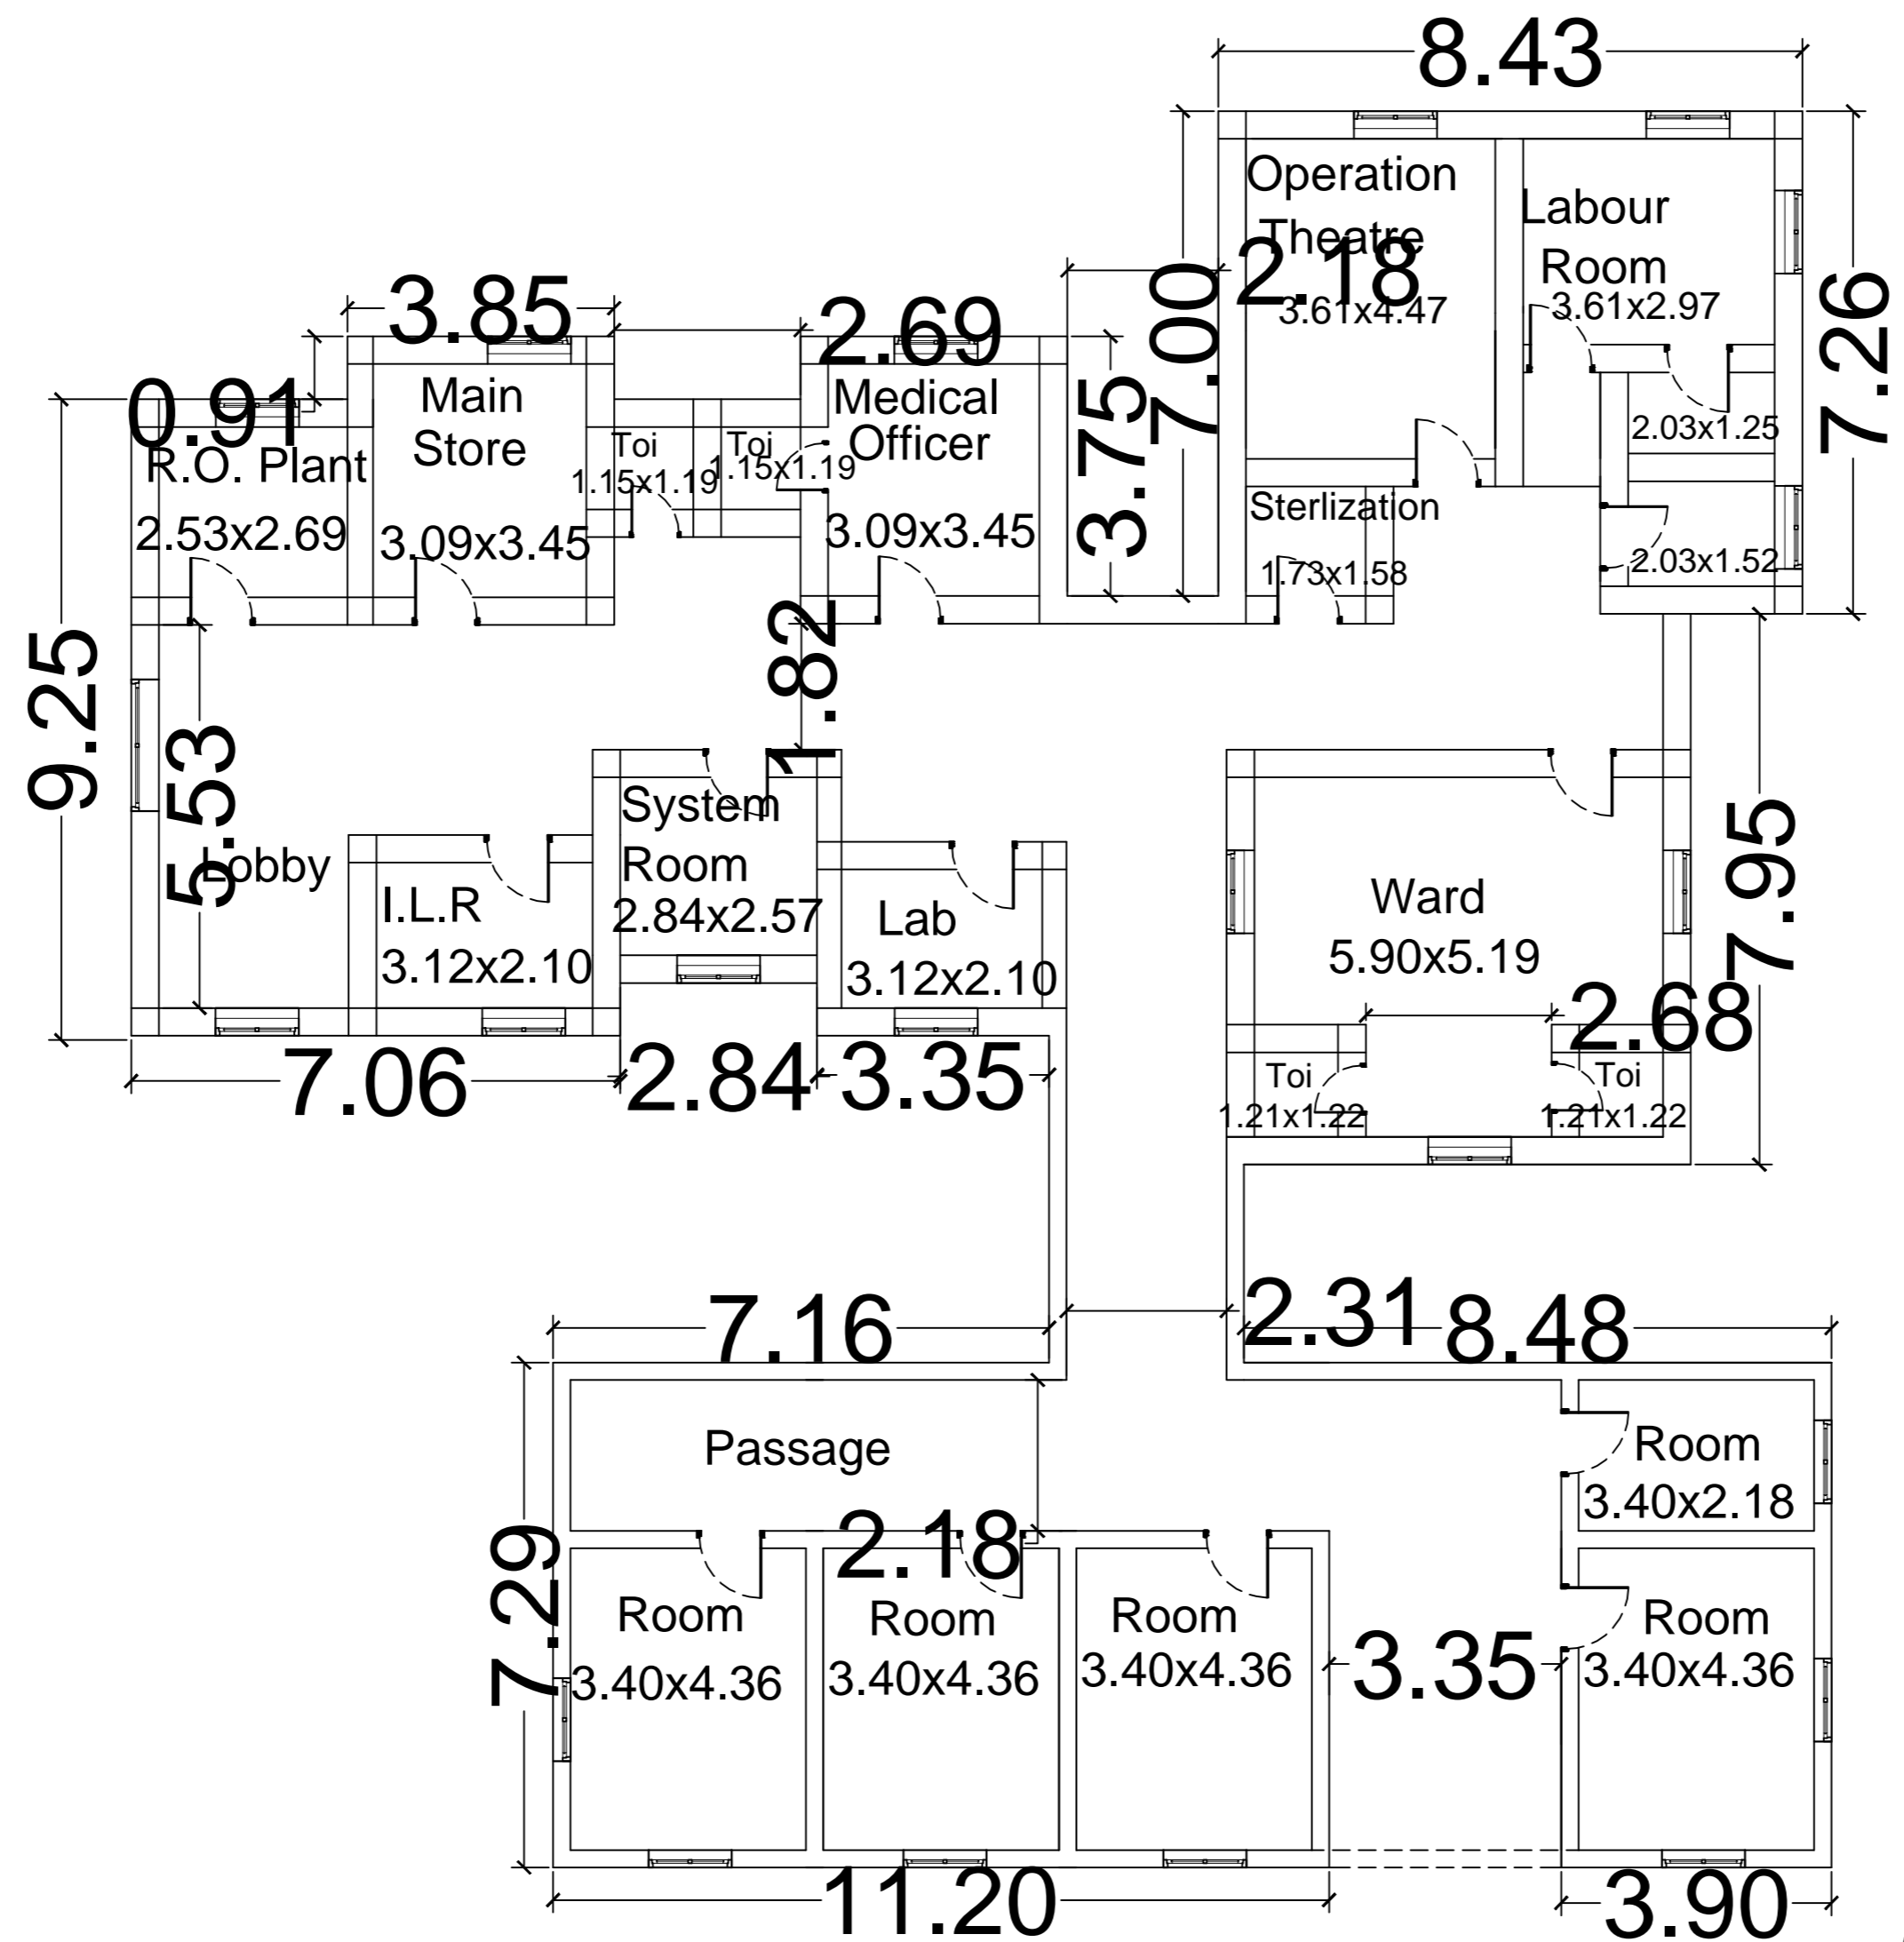

GROUND FLOOR PLAN
BUILT UP AREA:407.50SQ.MTS

PROJECT TITLE: PRIMARY HEALTH CENTRE AT NARSAPURAM VILLAGE,
CHANDRUGONDA MANDAL, KHAMMAM DISTRICT

CLIENT: TELANGANA MEDICAL SERVICES AND INFRASTRUCTURE
DEVELOPMENT CORPORATION

SHEET.NO


10A

Corp Office:

8-2-326/K-4, 1st & 2nd floors,
Road No-03, Banajara Hills
Hyderabad, Telangana.



DHRUMATARU
CONSULTANTS

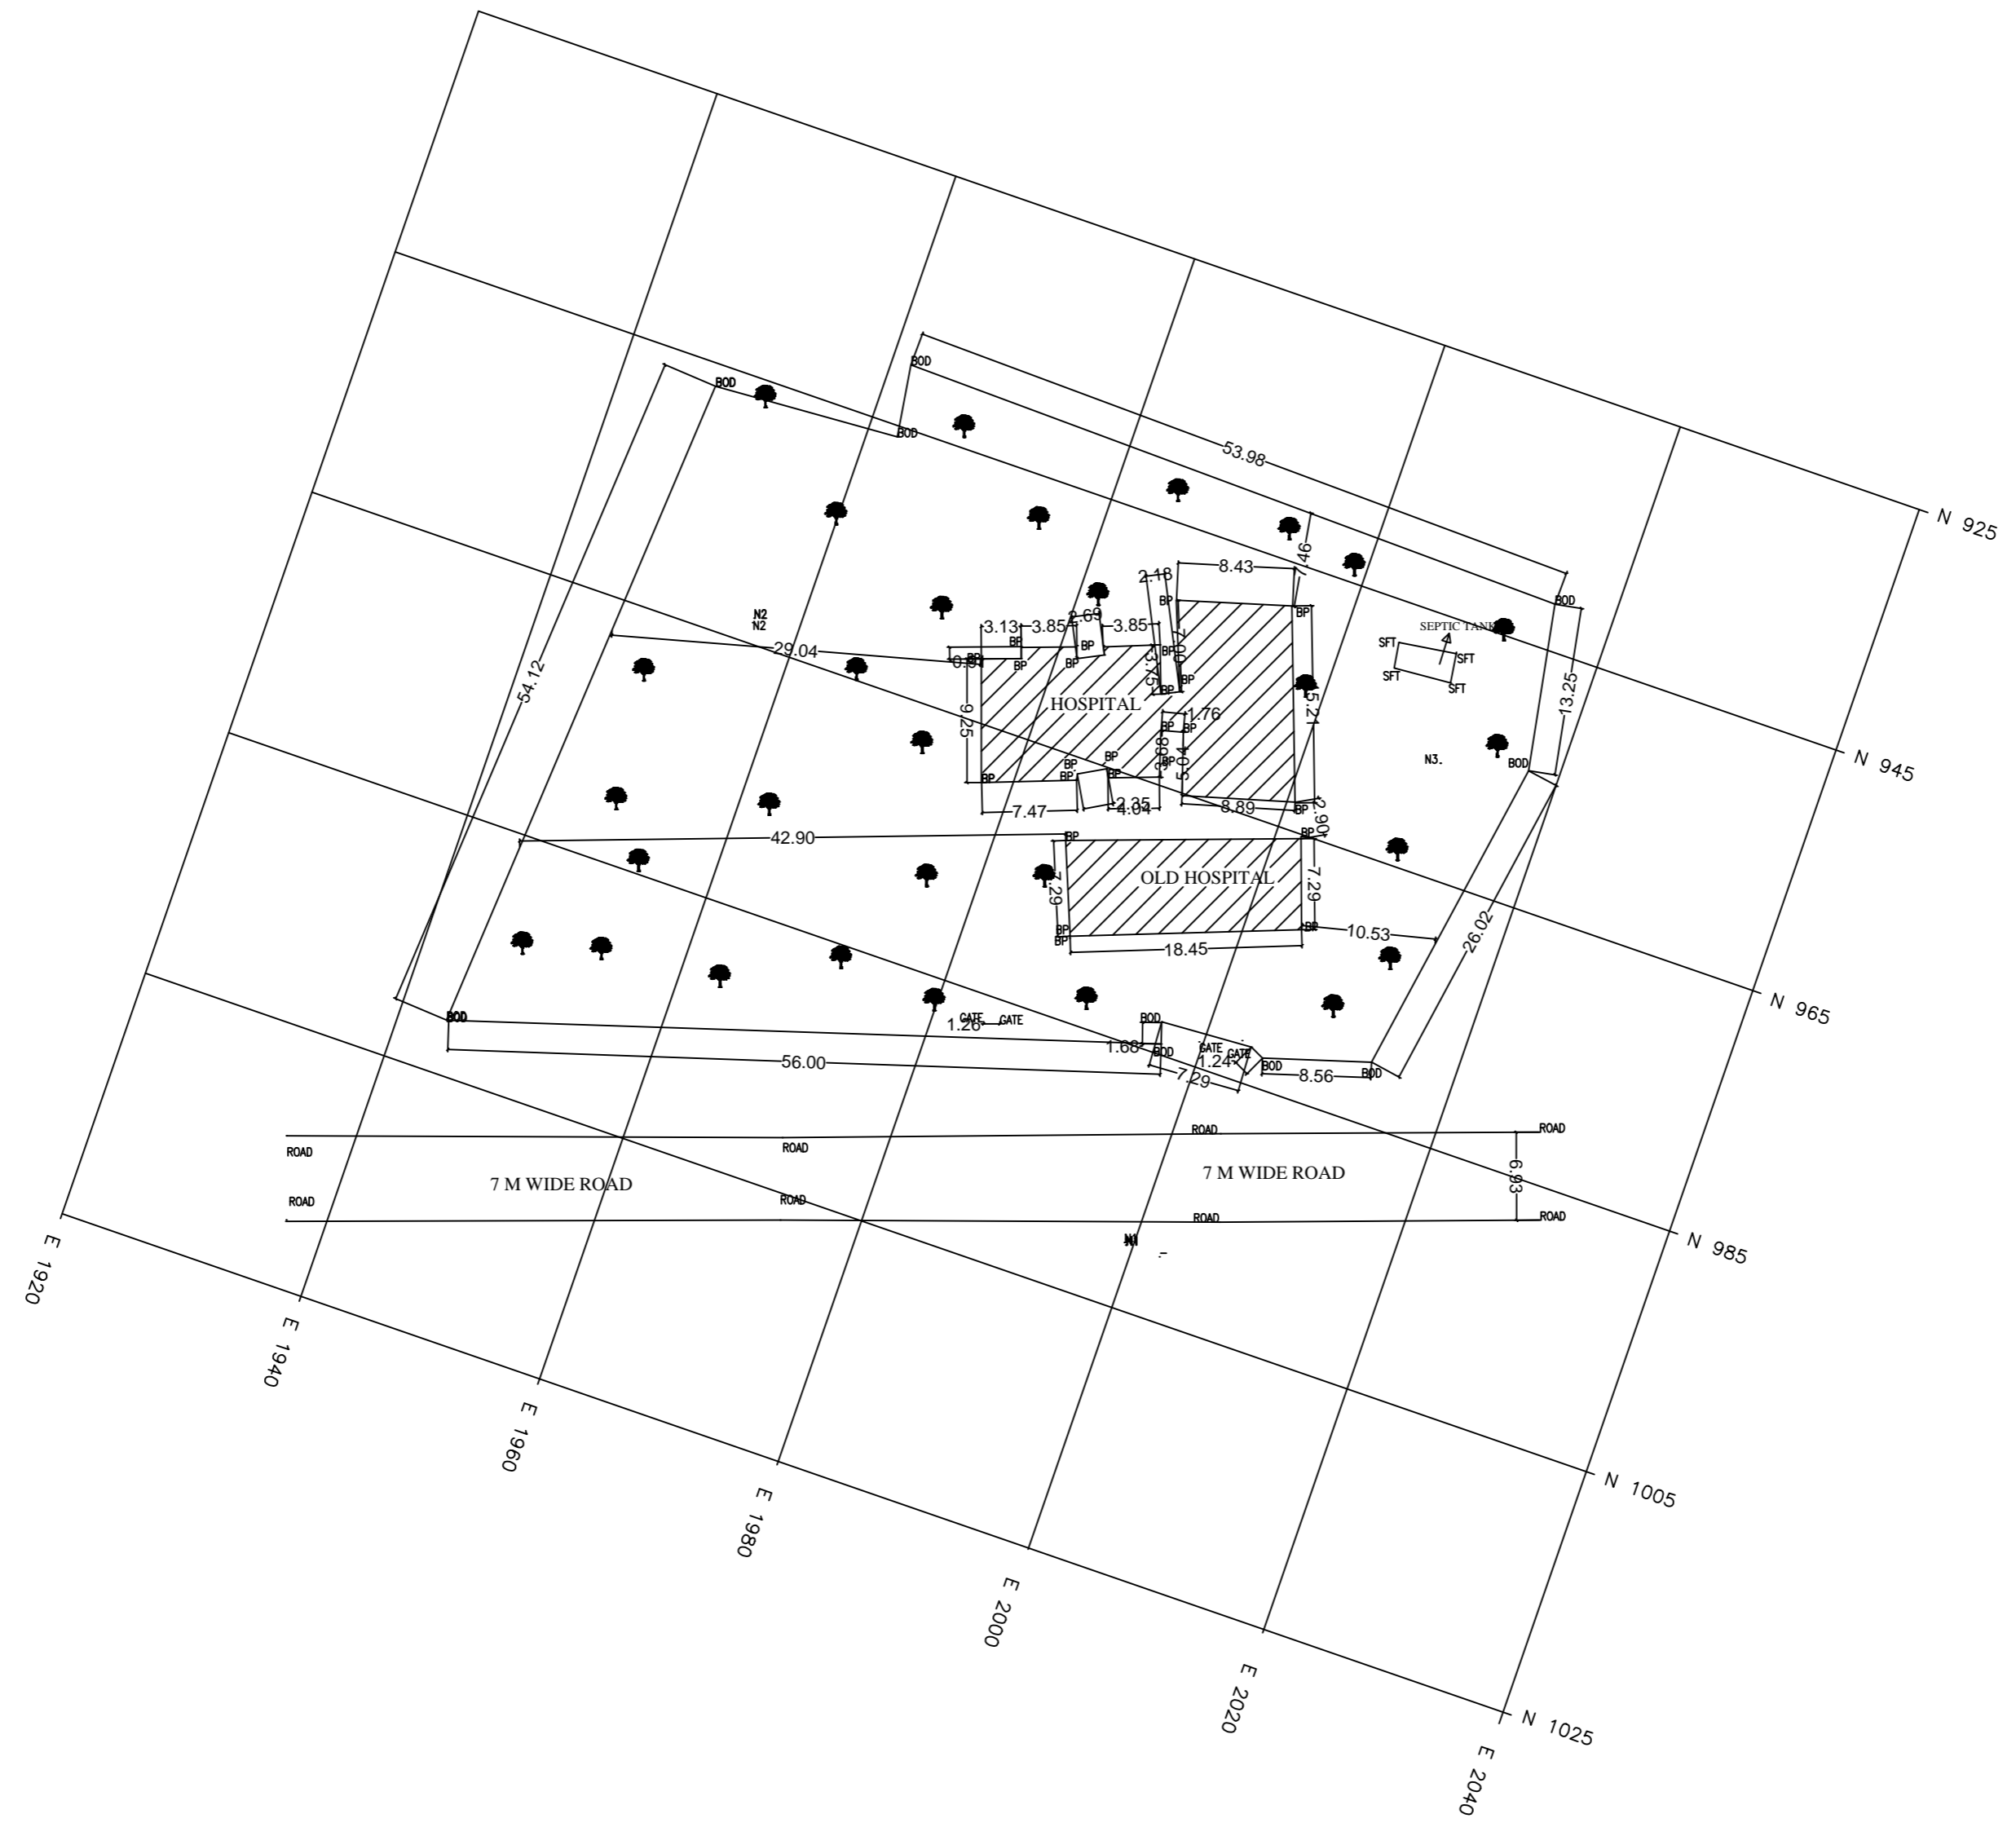

W
S N
E
SCALE = 1:1000

SITE :-
PRIMARY HEALTH CENTER
NARSAPURAM
KHAMMAM DIST.
TELANGANA SATE

AREA DETAILS
3215.374 Sq.mts
3845.555 Sq.yds.
0.794 Acre.
BUILT UP AREA
OLD HOSPITAL 280.75 Sq.mts
NEW HOSPITAL 126.75 Sq.mts
TOTAL AREA 407.50 Sq.mts

REFERENCE

BOUNDARY.....	—
BUILDING.....	□
CC ROAD.....	==
TREE.....	🌳
GATE.....	⚡
MANHOLE.....	●
SUMP.....	▣
DRAIN.....	▨
HAND PUMP....	👉
ELECTRICAL POLE..	⊕
WELL.....	●
TRANSFORMER.....	⊞

DRAWING NO : 10

PROJECT TITLE: SURVEY PLAN SHOWING BOUNDARY AND EXISTING DETAILS OF PRIMARY HEALTH CENTRE AT NARSAPURAM
CLIENT: TELANGANA MEDICAL SERVICES AND INFRASTRUCTURE DEVELOPMENT CORPORATION

Corp Office:
8-2-326/K-4,1st &2nd floors,
Road No-03,Banjara Hills
Hyderabad,Telangana.

