






SECTION A-A

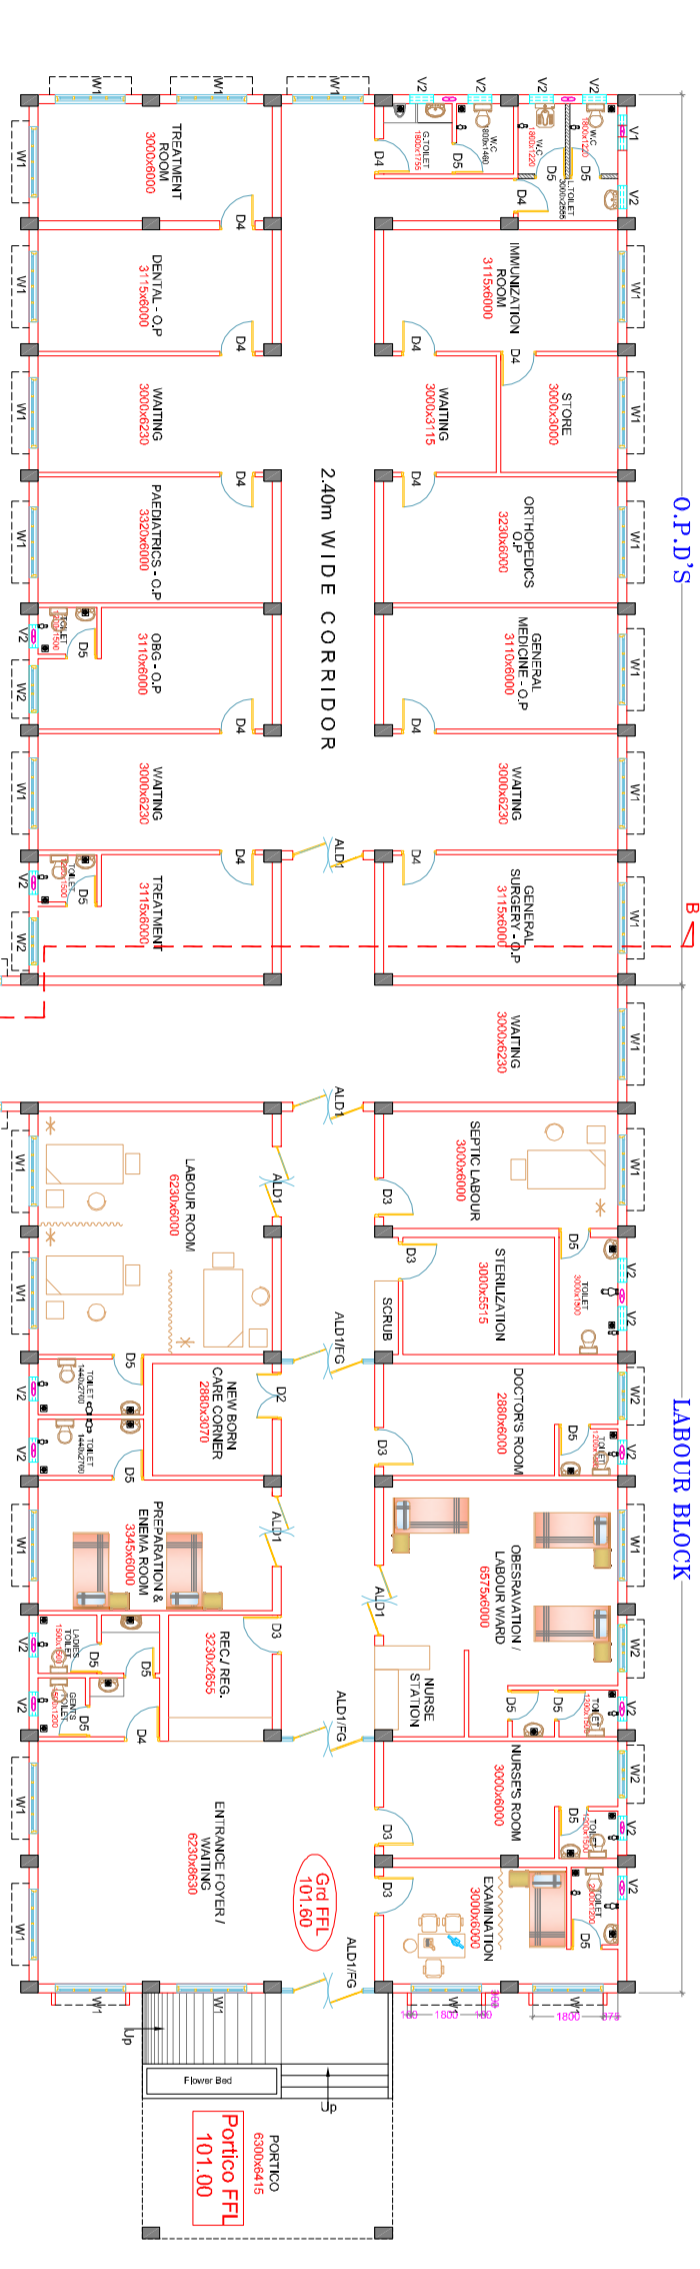


LABOUR BLOCK

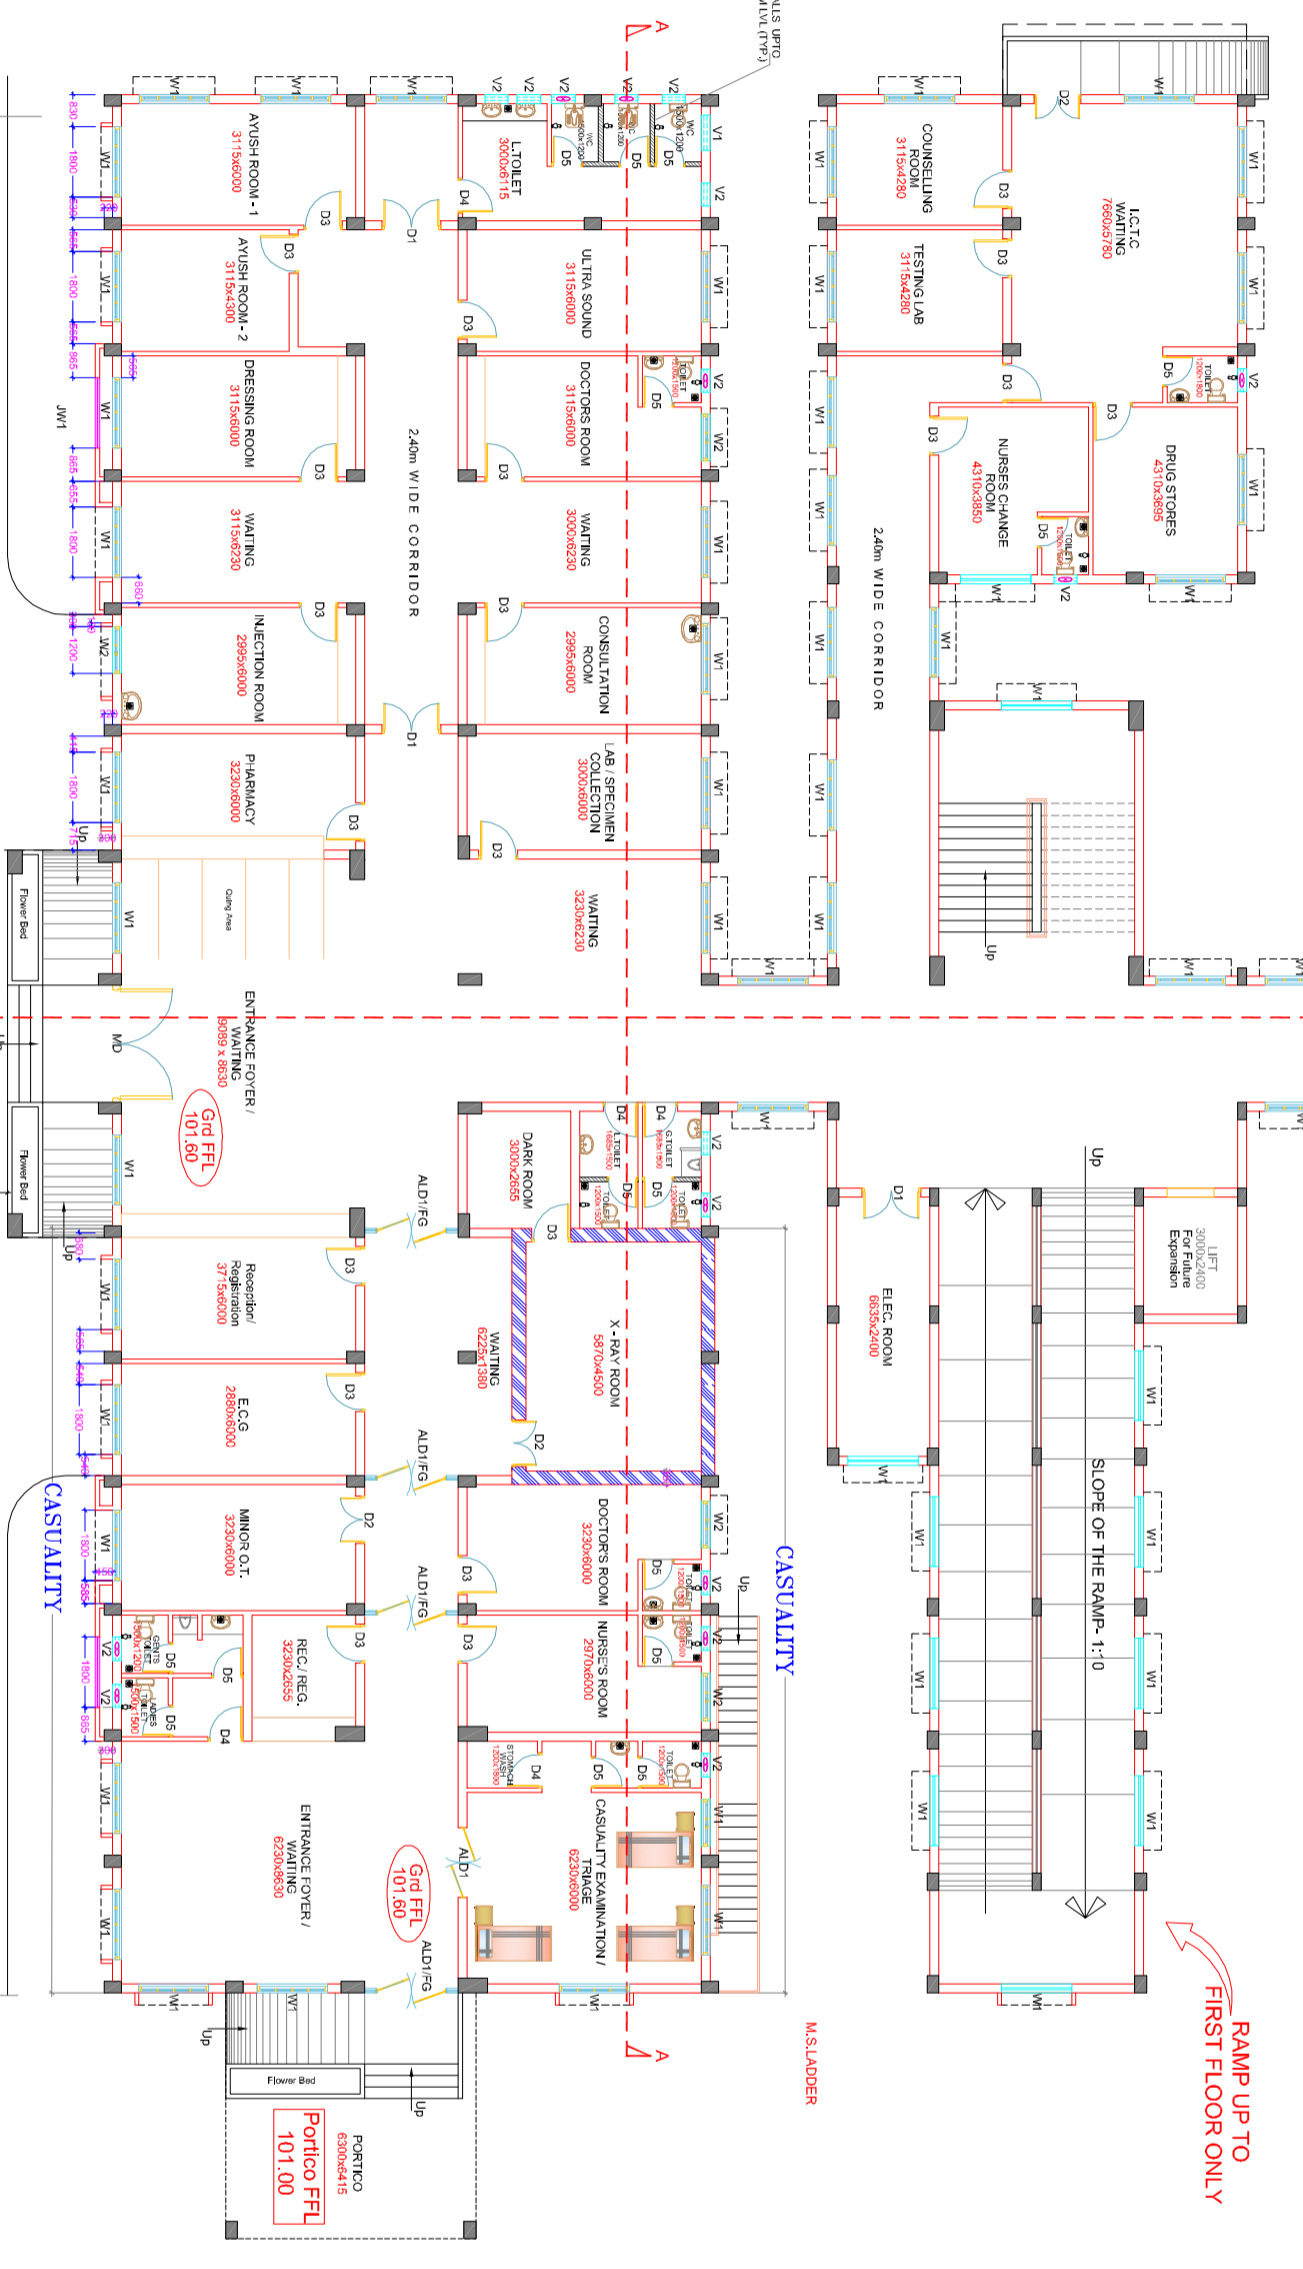

CASUALTY

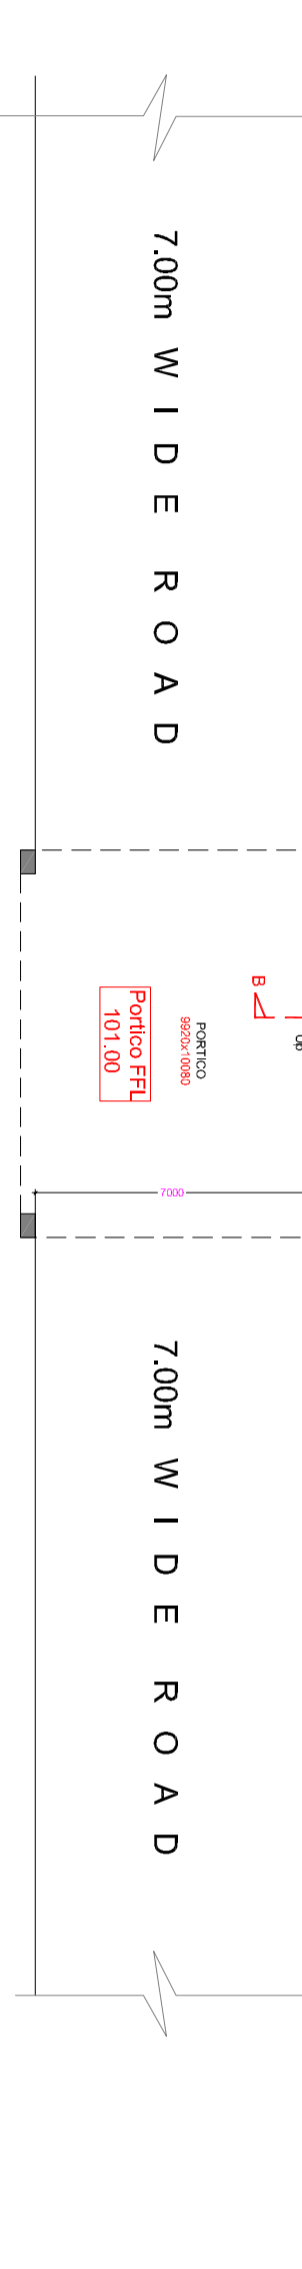

GROUND FLOOR PLAN

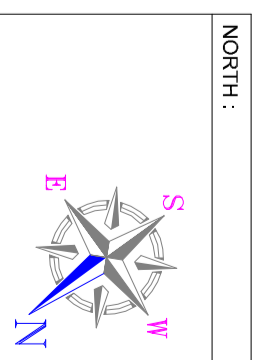

AREAS :

FLOORS	IN SQ.MTS
GROUND FLOOR	1912.20 Sq.mts
FIRST FLOOR	1791.47 Sq.mts
TOTAL	3703.67 Sq.mts
PORTICO	100.00 Sq.mts
PORTICO (Labour)	40.41 Sq.mts
PORTICO (Casualty)	40.41 Sq.mts
PORTICOS TOTAL	180.82 Sq.mts

JOINERY SCHEDULE :

TYPE	NAME	SIZE	QTY	FF	TER.	TOTAL
DOORS						
MAIN DOOR (WOODEN)	MD	3000x2800	01	-	-	01
GLASS DOORS	GD1	2510x2800	-	02	-	02
GLASS DOORS	GD2	1600x2800	-	02	-	02
GLASS DOORS	GD3	1500x2800	01	-	-	01
WOODEN DOORS	WD1	1500x2800	04	09	09	04
WOODEN DOORS	WD2	1200x2800	04	09	09	04
WOODEN DOORS	WD3	1000x2800	28	17	17	28
WOODEN DOORS	WD4	900x2100	18	08	07	26
WOODEN DOORS	WD5	800x2100	31	31	31	62
ALUMINIUM DOORS	ALD1	1800x2800	06	01	01	06
ALUMINIUM DOORS	ALD2	1800x2800	-	01	-	01
ALUMINIUM DOORS	ALD3	2400x2800	07	-	-	07
PRE PAINTED STEEL WINDOWS	WS1	1800x1800	80	74	07	154
PRE PAINTED STEEL WINDOWS	WS2	1200x1800	89	86	03	177
PRE PAINTED STEEL WINDOWS	WS3	1800x1800	69	64	05	138
PRE PAINTED STEEL WINDOWS	WS4	1800x1500	-	02	-	02
PRE PAINTED STEEL WINDOWS	WS5	1800x1500	-	02	-	02
VENTILATORS						
PRE PAINTED STEEL VENTILATOR	VT1	800x550	02	02	02	07
PRE PAINTED STEEL VENTILATOR	VT2	800x550	23	23	26	86

: 350 mm Thk. WALL AT X-RAY ROOM IN CASUALTY

: EXHAUST FAN

STATUS :

ARCHITECTURAL WORKING DRAWING

PROJECT :

COMMUNITY HEALTH CENTRE
(50 Bedded Hospital)
AT NANGANOOR, MEDAK DISTRICT
TELANGANA STATE.

TITLE :

HOSPITAL BUILDING
GROUND FLOOR PLAN & SECTION A-A

CLIENT :

TELANGANA STATE MEDICAL SERVICES
INFRASTRUCTURE DEVELOPMENT CORPORATION
(An Enterprise of Government of Telangana)
DM & HS CAMPUS
SULTAN BAZAR, KOTL, HYDERABAD.

CONSULTANTS :

M&T
375, Road No.10, Jubilee Hills,
ARCHITECTS
INTELIO
Ph: 04023553510
DESIGNERS
e-mail: office@mtkleam.in

DATE: 11-09-2015

SCALE: 1:100

DEALT BY: D.YANAGA LAKSHMI

ARCHITECT: MURALI



CHECKED BY:

APPROVED
AD-DI: 04-01-2016
CHIEF ENGINEER (TMS/SD)
HYDERABAD


NOTE:
ELEVATION PROJECTIONS ARE REVISED
AS PER FINAL ELEVATION

DRG NO: MKT/ TMS/SDC/ MEDAK/ CH/O/ G. FLOOR / AD-01

SHEET NO: 01

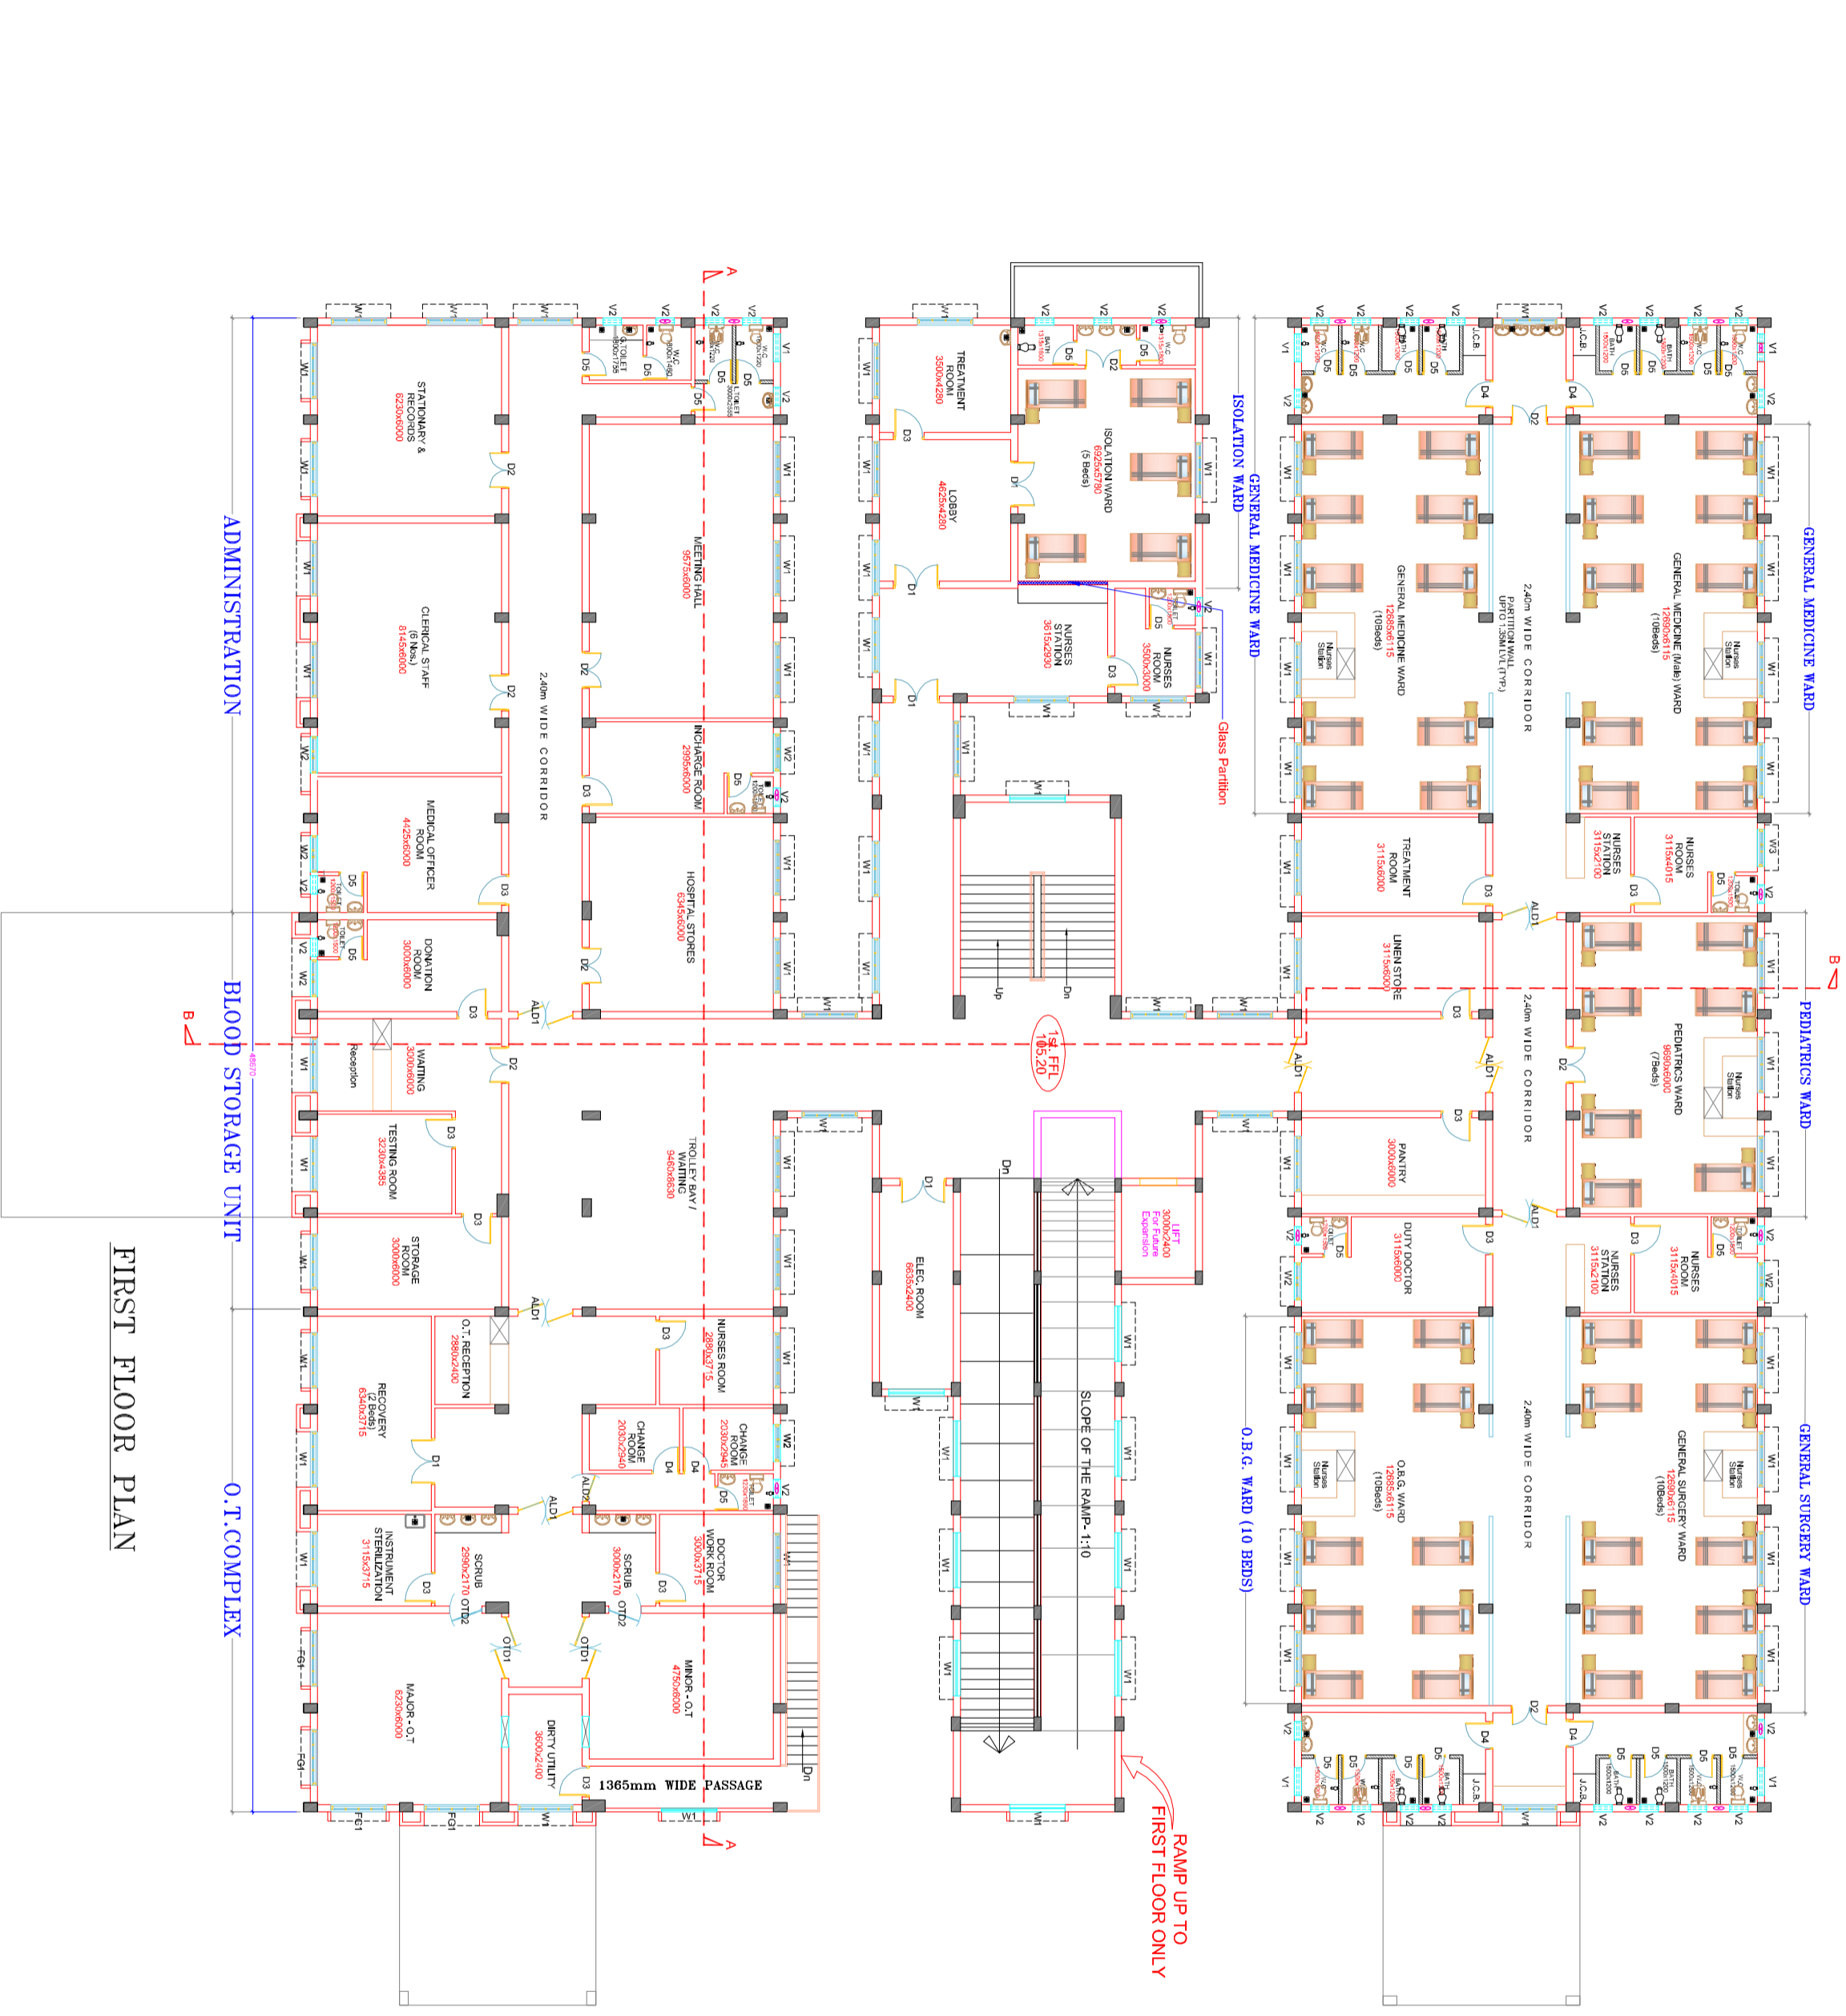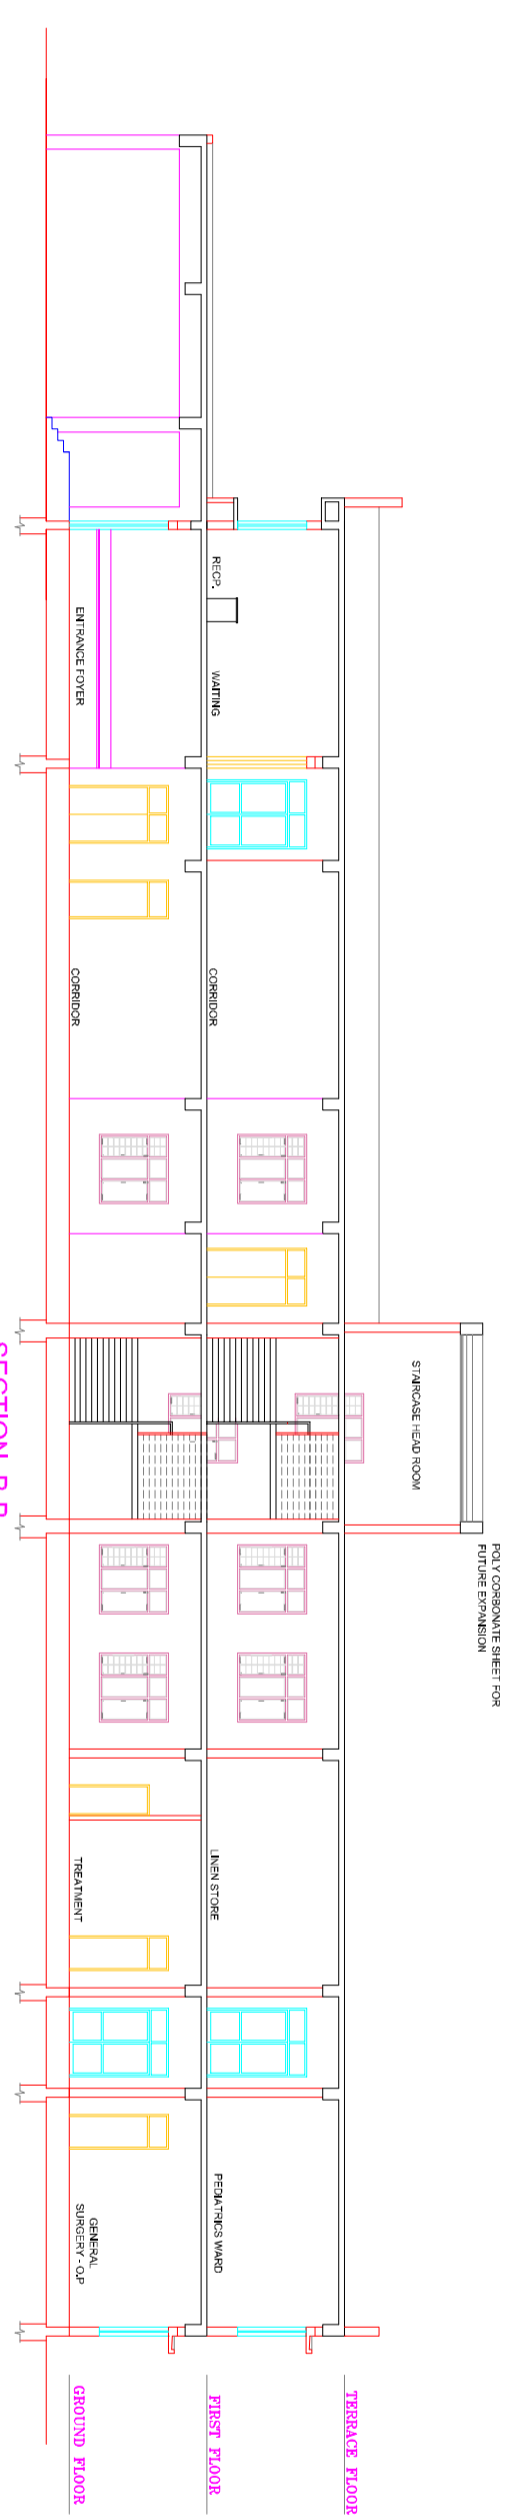

FIRST FLOOR PLAN

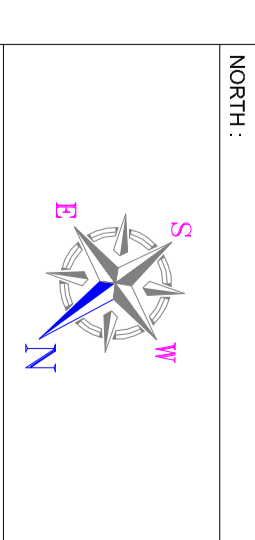

AREAS :

FLOORS	IN SQ.MTS
GROUND FLOOR	1912.20 Sq.mts
FIRST FLOOR	1791.47 Sq.mts
TOTAL	3703.67 Sq.mts
PORTICO	100.00 Sq.mts
PORTICO (Labour)	40.41 Sq.mts
PORTICO (Casualty)	40.41 Sq.mts
PORTICOS TOTAL	180.82 Sq.mts

JOINERY SCHEDULE :

TYPE	NAME	SIZE	QF	FF	TER.	TOTAL
DOORS						
SINGEL GLAZED DOOR	MD	3000x2000	01	-	-	01
GL. MESHED DOORS	OTD1	3010x2000	-	02	02	02
GL. MESHED DOORS	OTD2	1800x2000	-	02	02	02
WOODEN DOORS	D1	1800x2000	03	00	00	03
WOODEN DOORS	D2	1200x2000	04	00	00	04
WOODEN DOORS	D3	1000x2000	02	00	00	02
WOODEN DOORS	D4	1000x2000	02	00	00	02
WOODEN DOORS	D5	800x2100	01	00	00	01
WOODEN DOORS	D6	800x2100	01	00	00	01
WOODEN DOORS	D7	1800x2000	00	00	00	00
WOODEN DOORS	D8	1800x2000	00	00	00	00
WOODEN DOORS	D9	2400x2000	00	00	00	00
WOODEN DOORS	D10	1800x1800	00	00	00	00
WOODEN DOORS	D11	1200x1800	00	00	00	00
WOODEN DOORS	D12	1800x1800	00	00	00	00
WOODEN DOORS	D13	1800x1800	00	00	00	00
STATUS : ARCHITECTURAL WORKING DRAWING

PROJECT : COMMUNITY HEALTH CENTRE (50 Bedded Hospital) AT NANGANOOR, MEDAK DISTRICT TELANGANA STATE.

TITLE : HOSPITAL BUILDING FIRST FLOOR PLAN & SECTION B-B

CLIENT : TELANGANA STATE MEDICAL SERVICES INFRASTRUCTURE DEVELOPMENT CORPORATION (An Enterprise of Government of Telangana) DA & HS CAMPUS SULTAN BAZAR, KOTL, HYDERABAD.

CONSULTANTS : 375, Road No.10, Jubilee Hills, Hyderabad-500034, A.P., India ARCHITECTS IN CHARGE DESIGNERS Ph: 0402355310 e-mail: office@mksteam.in

DATE : 11-08-2015 SHEET NO

SCALE : 1:125 DEALT BY : D.V.MADHAKISHWI

ARCHITECT : CHECKED BY : MURALI

DRG.NO.: MKT/TS/MS/DC/MEDAK/C.A.L.C./THE FLOOR/AD22

APPROVED
AD-DI-04-01-2016
CHIEF ENGINEER (TS/MS/DO)
HYDERABAD


NOTE:
ELEVATION PROJECTIONS ARE REVISED
AS PER FINAL ELEVATION

PROJECT :	COMMUNITY HEALTH CENTRE (50 Bedded Hospital) AT NANGANOOOR, MEDAK DISTRICT TELANGANA STATE.
TITLE :	PROPOSED CANTEEN BUILDING & AMBULANCE GARRAGE AREA : 50.92 Sq.mts.
CLIENT :	TELANGANA MEDICAL SERVICES INFRASTRUCTURE DEVELOPMENT CORPORATION (An Enterprise of Government of Telangana) D.M & H.S CAMPUS SULTAN BAZAR, KOTI, HYDERABAD.
CONSULTANTS :	S.S.CONSULTANTS

DATE :	02.09.14	SHEET NO:	01
SCALE :	1:100		
DEALT BY :	RANJITH,G		
ARCHITECT :	N.V.SRINIVAS RAO		
CHECKED BY :	S.S.RAO		

PROJECT CONSULTANTS
#17&9, JABBAR BUILDINGS,
BEQUAMPET, HYDERABAD-16
Ph: 66310240, 66310954,
FAX NO: 040-66312349.
eml: ssecn35999@gmail.com

DWG.NO:SS/INS/DIGI/MEDAKCANTEEN & ABGARRAGE/AD01

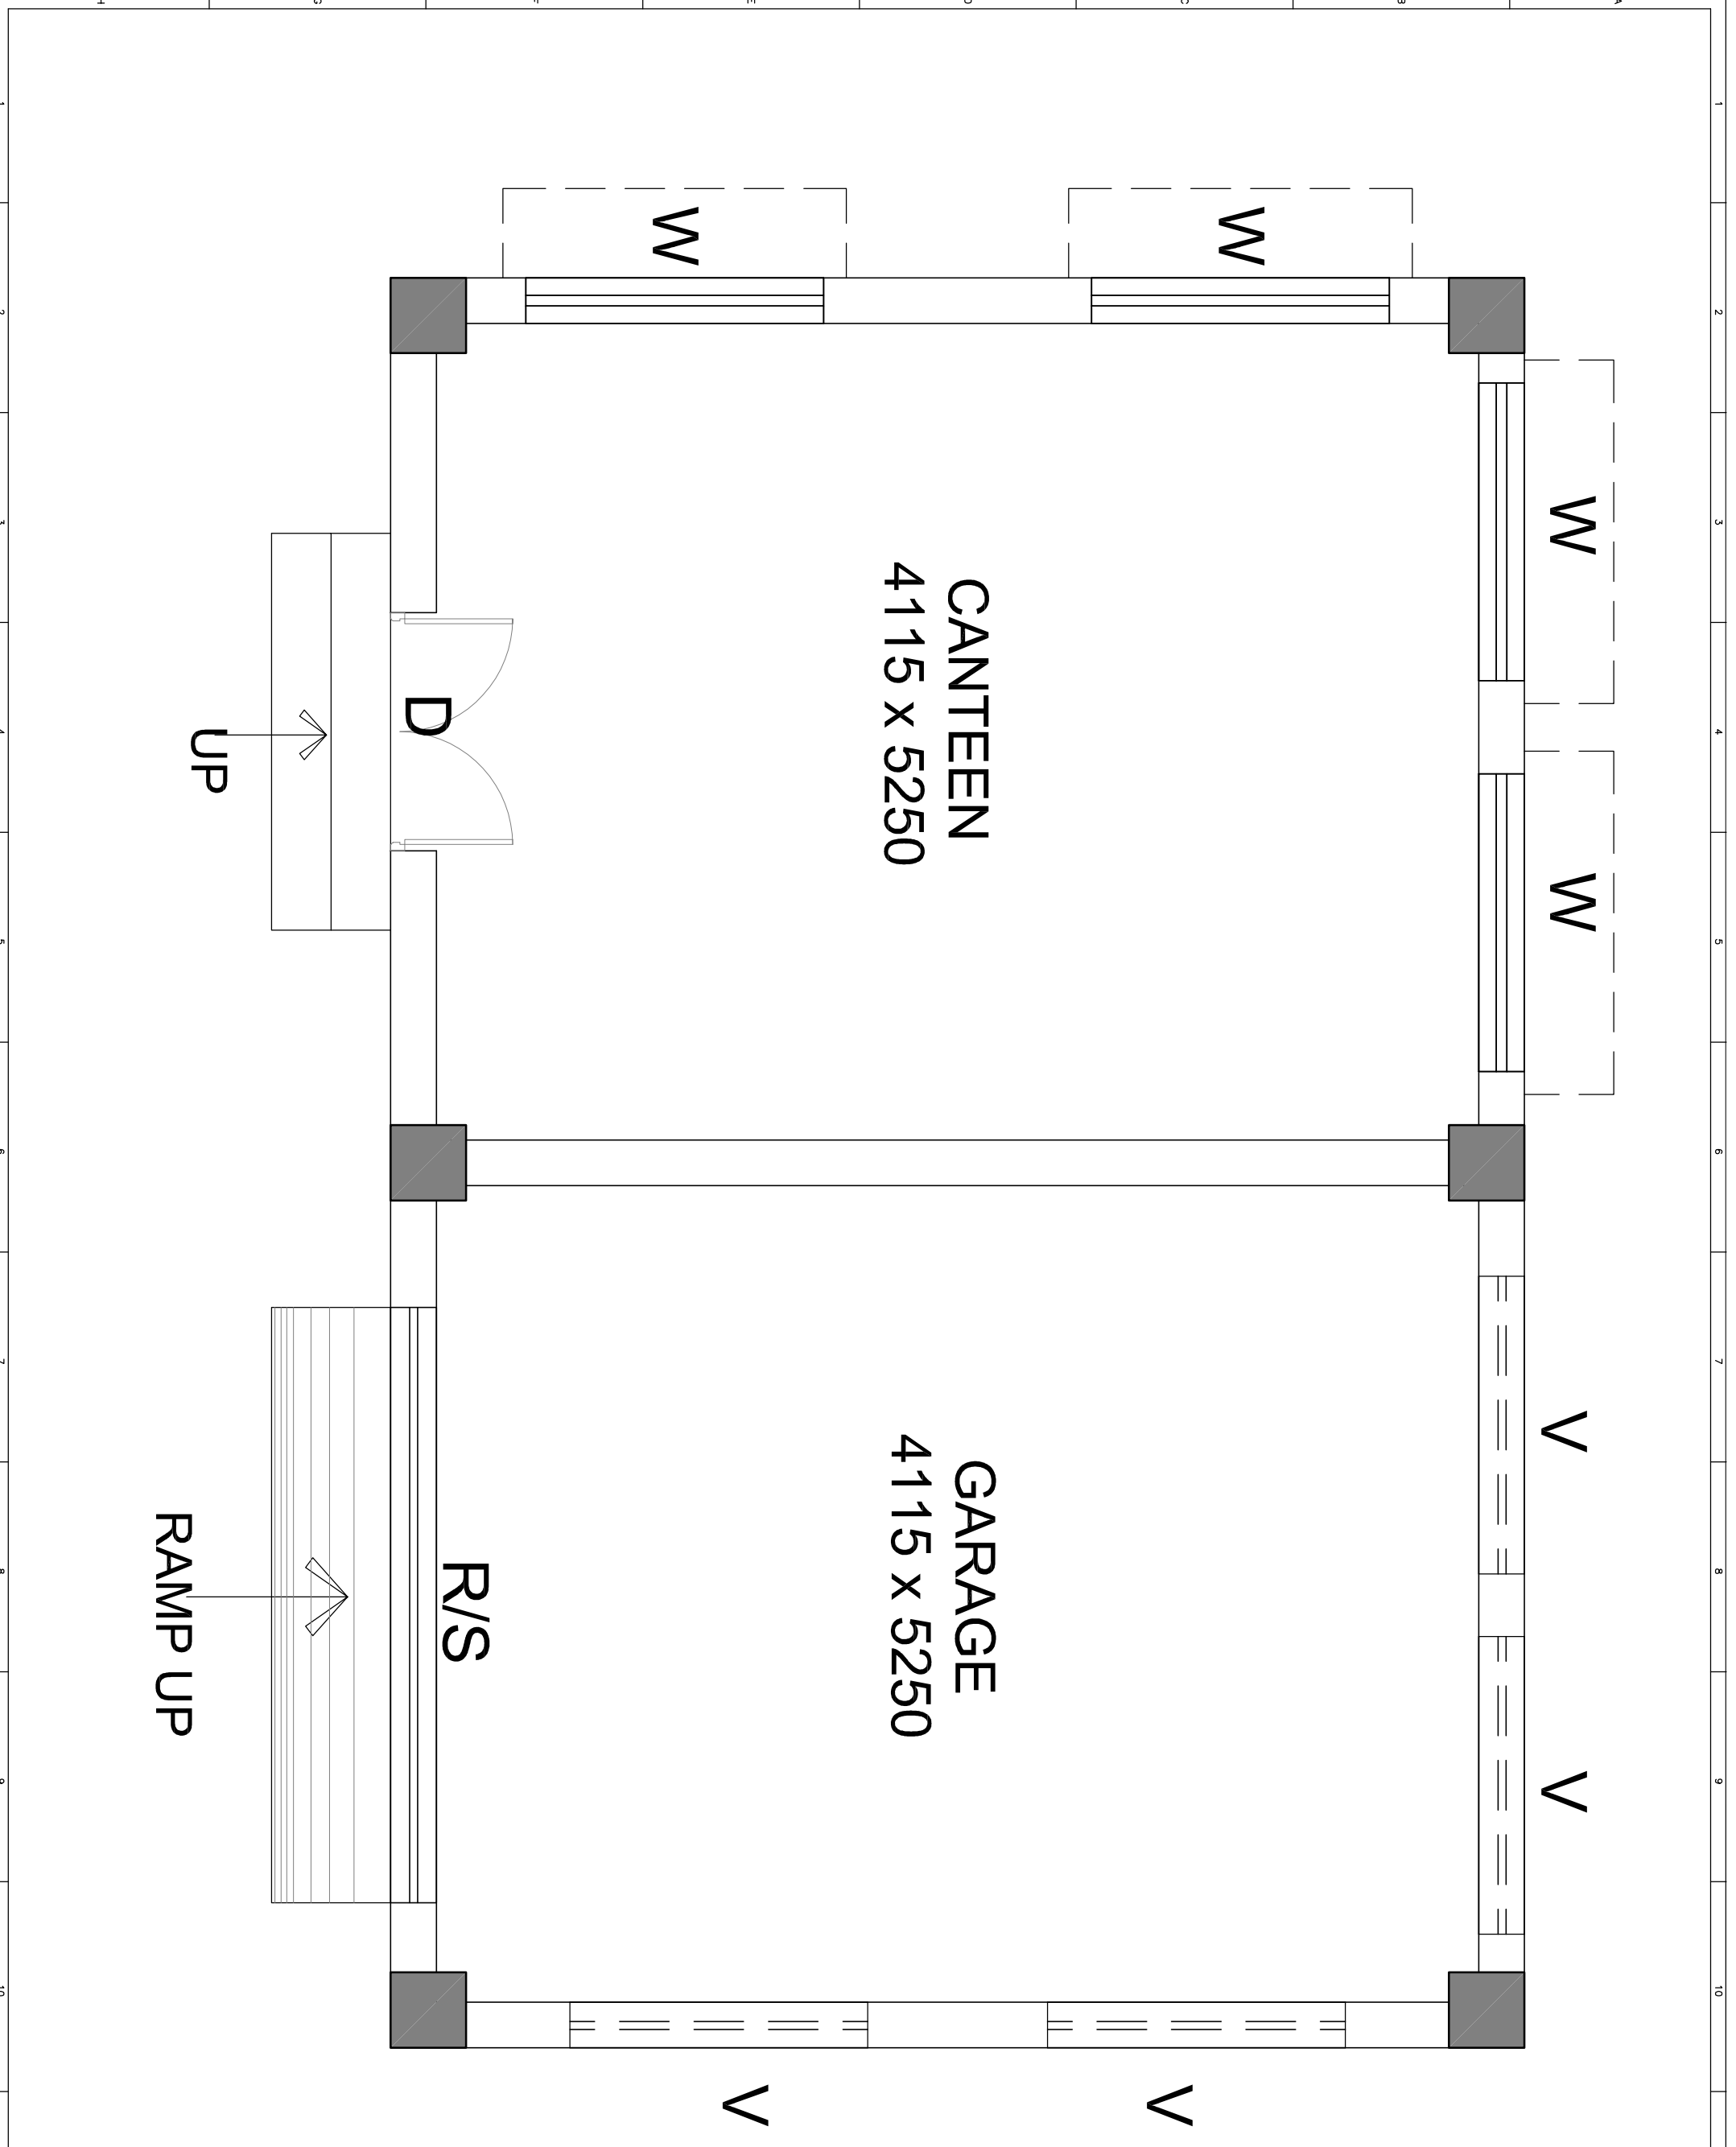



CANTEEN
4115 x 5250

GARAGE
4115 x 5250


R/S

UP

RAMP UP

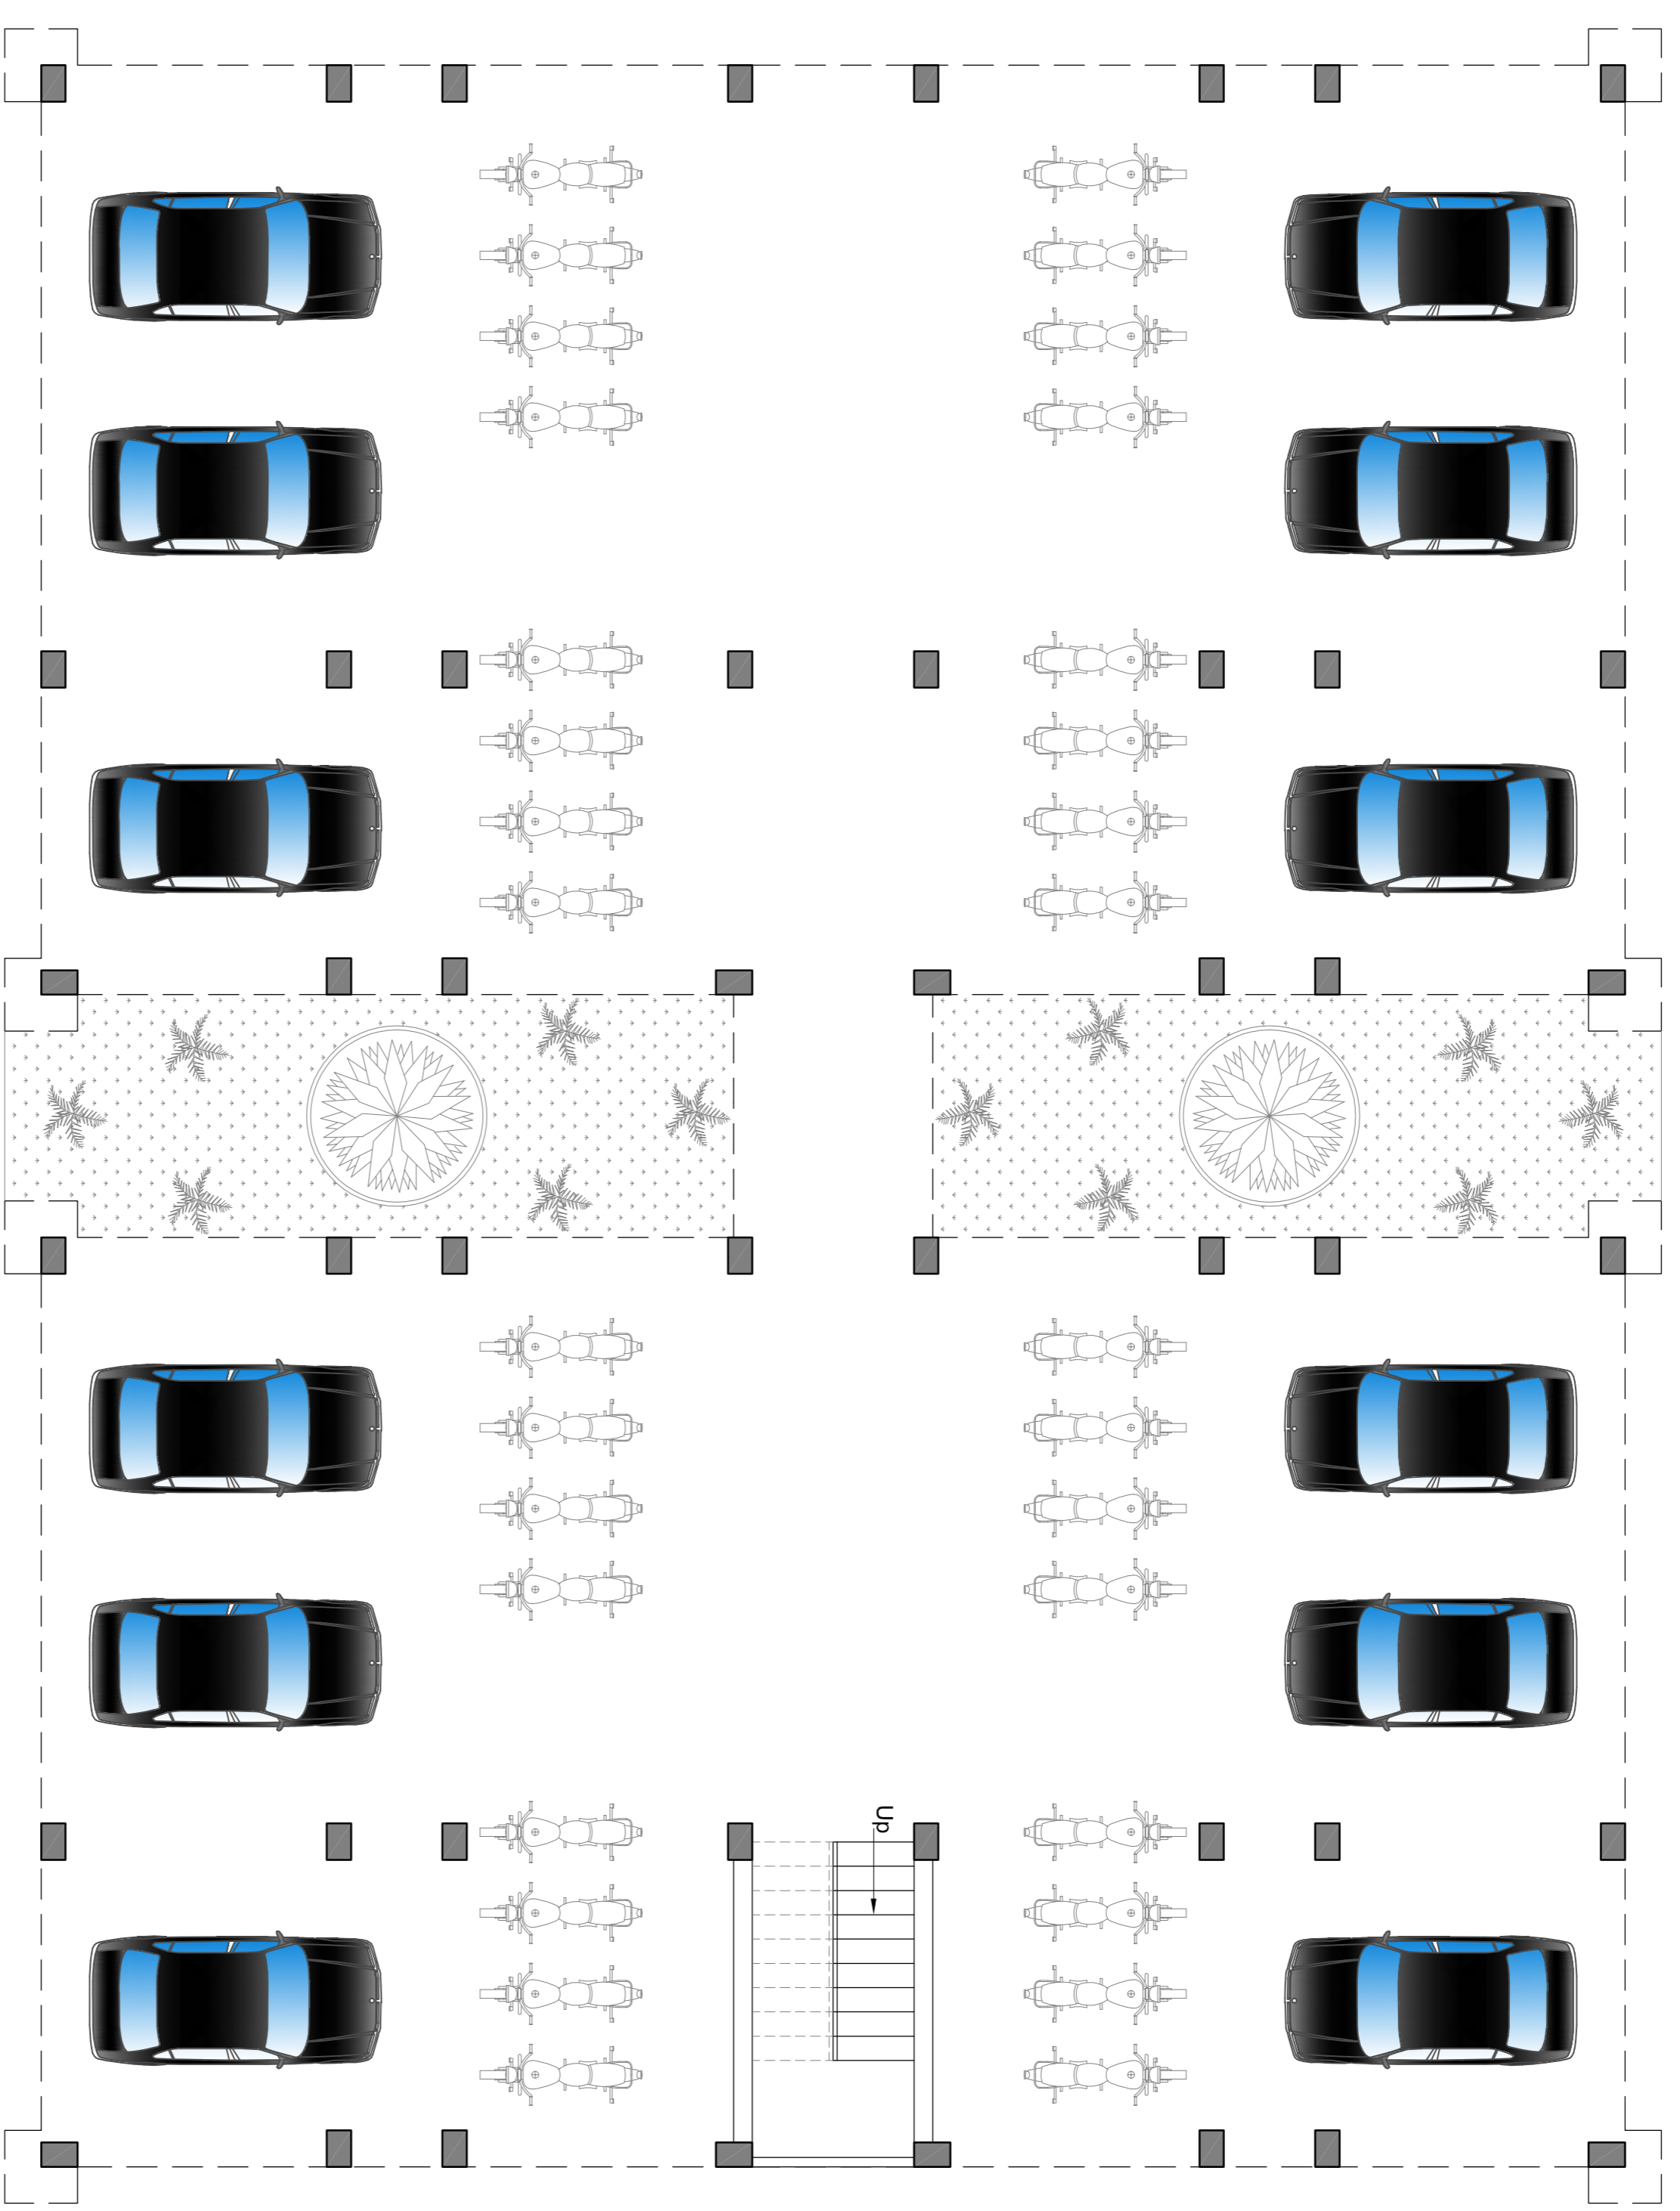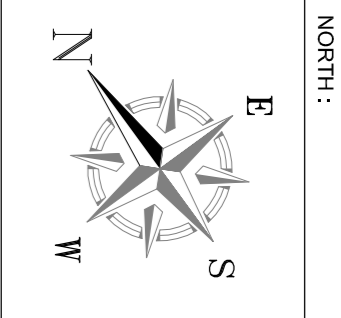

STILT FLOOR PLAN

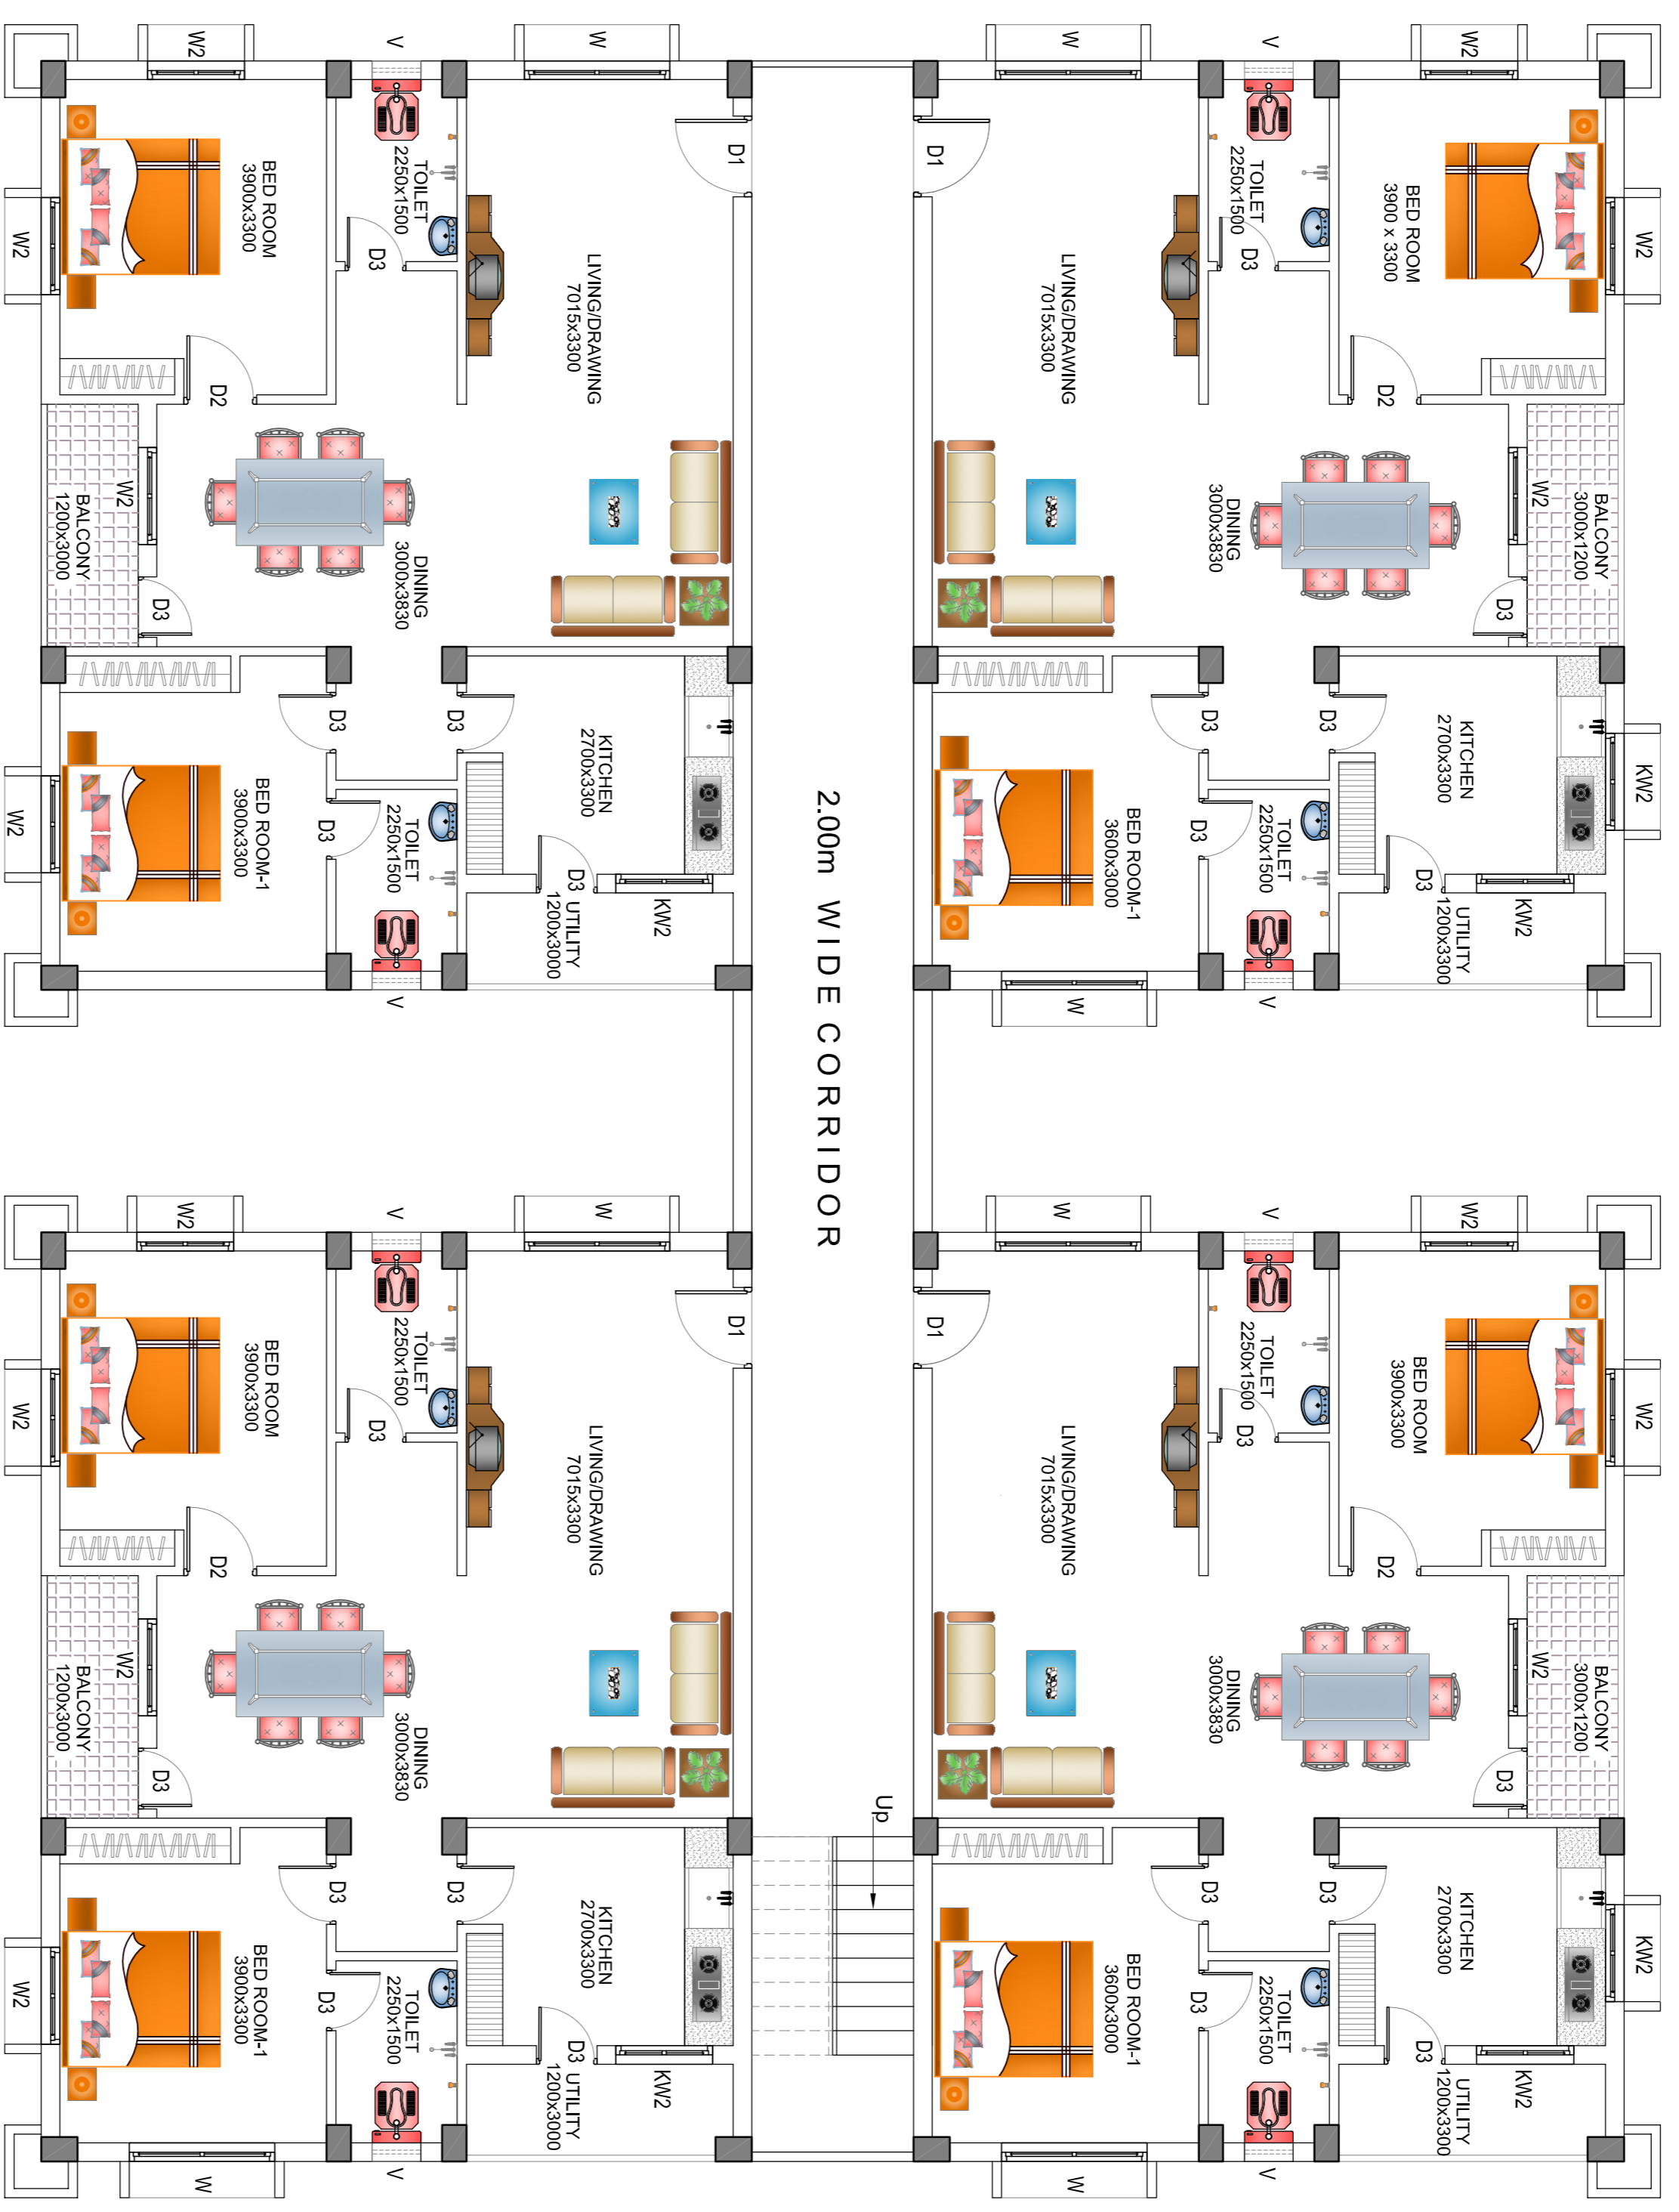

TYPICAL FLOOR PLAN
(1st - 2nd Floors)

PROJECT : COMMUNITY HEALTH CENTRE (50 Bedded Hospital) AT NANGANOOR, MEDAK DISTRICT TELANGANA STATE.

TITLE : DOCTORS QUARTERS BUILDING FLOOR PLANS

CLIENT : TELANGANA MEDICAL SERVICES INFRASTRUCTURE DEVELOPMENT CORPORATION (An Enterprise of Government of Telangana) DM & HS CAMPUS SULTAN BAZAR, KOTI, HYDERABAD.

AREAS :			
FLOORS	AREA IN Sq.Mts	No.of Units per Floor	Plinth area of each Unit in Sq.Mts
Stilt Floor	462.00	4	101.00
1st Floor	462.00	4	101.00
2nd Floor	462.00	4	101.00
TOTAL	1386.00	12	

CONSULTANTS :

S.S.CONSULTANTS

PROJECT CONSULTANTS
#17&9, JABBAR BUILDINGS,
BEGUMPET, HYDERABAD-16
Ph:66310240,66310954
FAX NO: 040-66312949
email: ssccons3699@gmail.com

DATE : 14.08.14

SCALE : 1:100

DEALT BY : RANJITH,G

ARCHITECT : N.V.SRINIVASA RAO

CHECKED BY :



S.S.RAO

SHEET NO

01

DRG.NO :SS/TMSIDC/ MEDAK/DOCTORS QURTS./AD-01

COPY RIGHT OF THIS DRAWING BELONGS TO M/S S.S CONSULTANTS AND SHOULD NOT BE USED FOR ANY PURPOSE OTHER THAN SPECIFIED WITHOUT PRIOR PERMISSION.

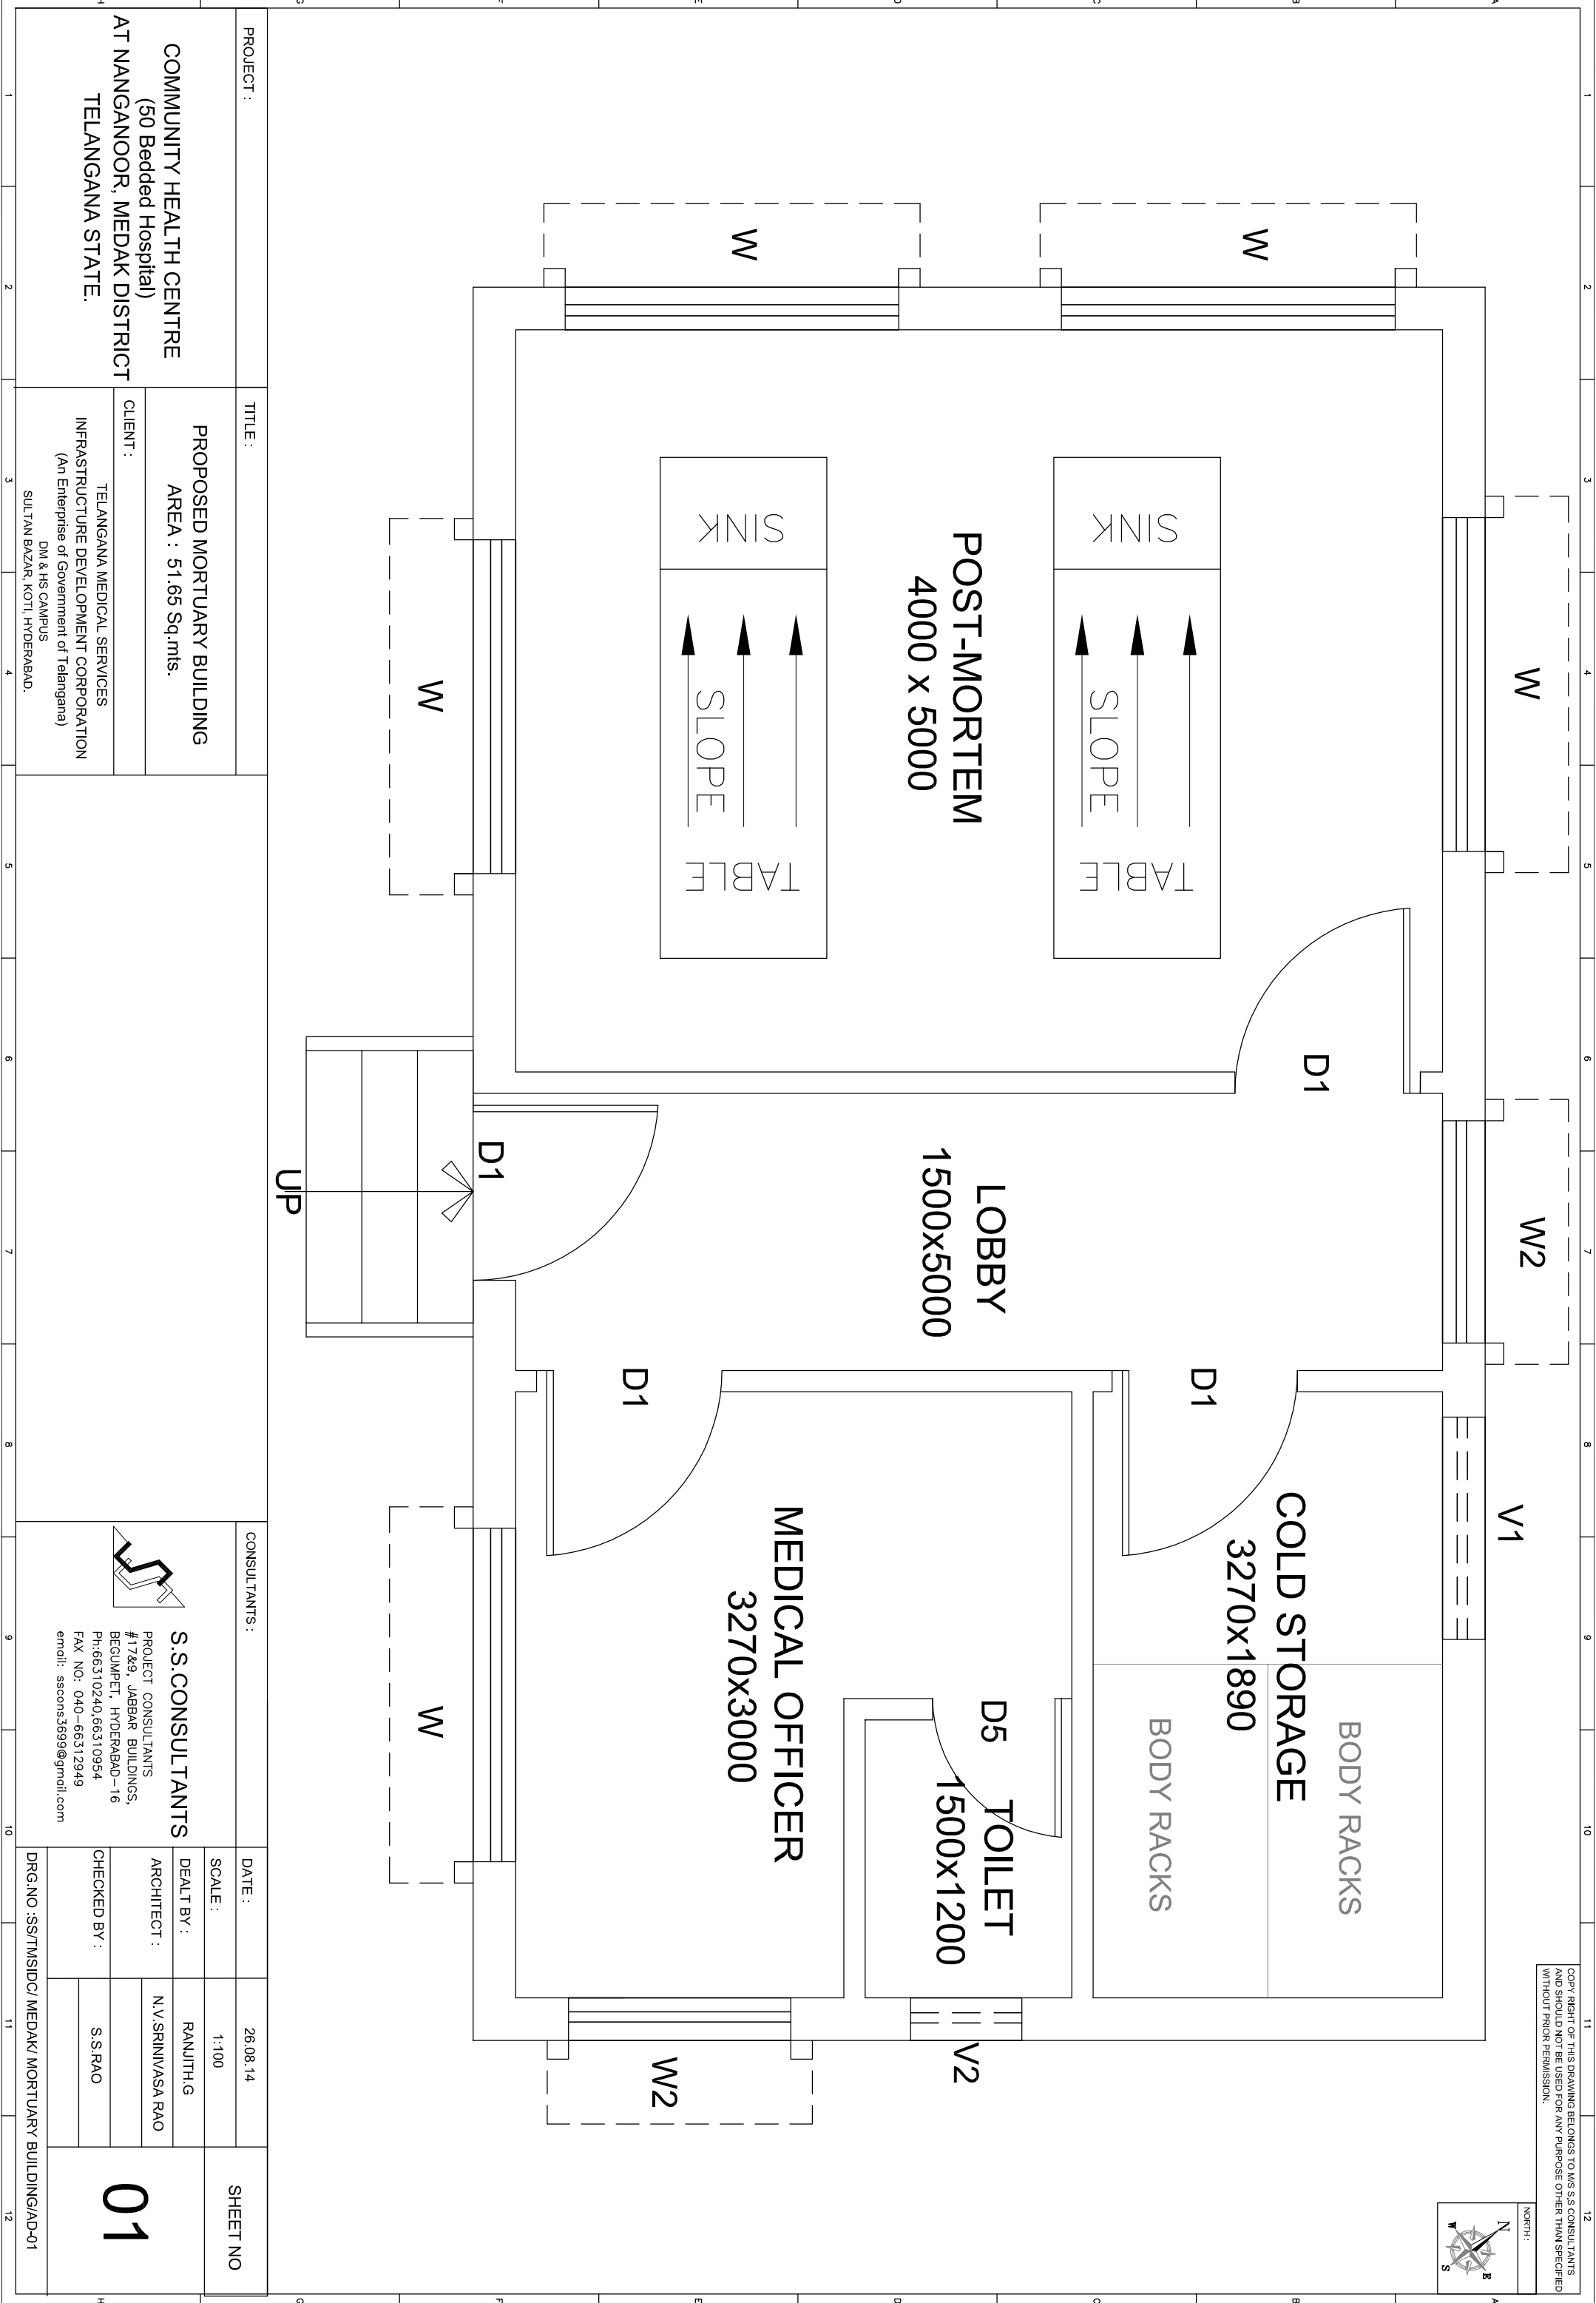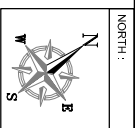

PROJECT : COMMUNITY HEALTH CENTRE
(50 Bedded Hospital)
AT NANGANOOR, MEDAK DISTRICT
TELANGANA STATE.

TITLE : PROPOSED MORTUARY BUILDING
AREA : 51.65 Sq.mts.

CONSULTANTS :

DATE : 26.08.14
SCALE : 1:100
SHEET NO

CLIENT : TELANGANA MEDICAL SERVICES
INFRASTRUCTURE DEVELOPMENT CORPORATION
(An Enterprise of Government of Telangana)
DM & HS CAMPUS
SULTAN BAZAR, KOTI, HYDERABAD.


S.S.CONSULTANTS
PROJECT CONSULTANTS
#17&9, JABBAR BUILDINGS,
BEQUWPET, HYDERABAD-16
Ph:66310240,66310954
FAX NO: 040-66312949
emnil: sscn53699@gmail.com

DEALT BY : RANJITH.G
ARCHITECT : N.V.SRINIVASA RAO
CHECKED BY : S.S.RAO

01


DRG.NO :S/TMSIDC/ MEDAK MORTUARY BUILDING/AD-01

+240.00m
+225.00m
+210.00m
+195.00m
+180.00m
+165.00m
+150.00m
+135.00m
+120.00m
+105.00m
+90.00m
+75.00m
+60.00m
+45.00m
+30.00m
+15.00m
0.00m

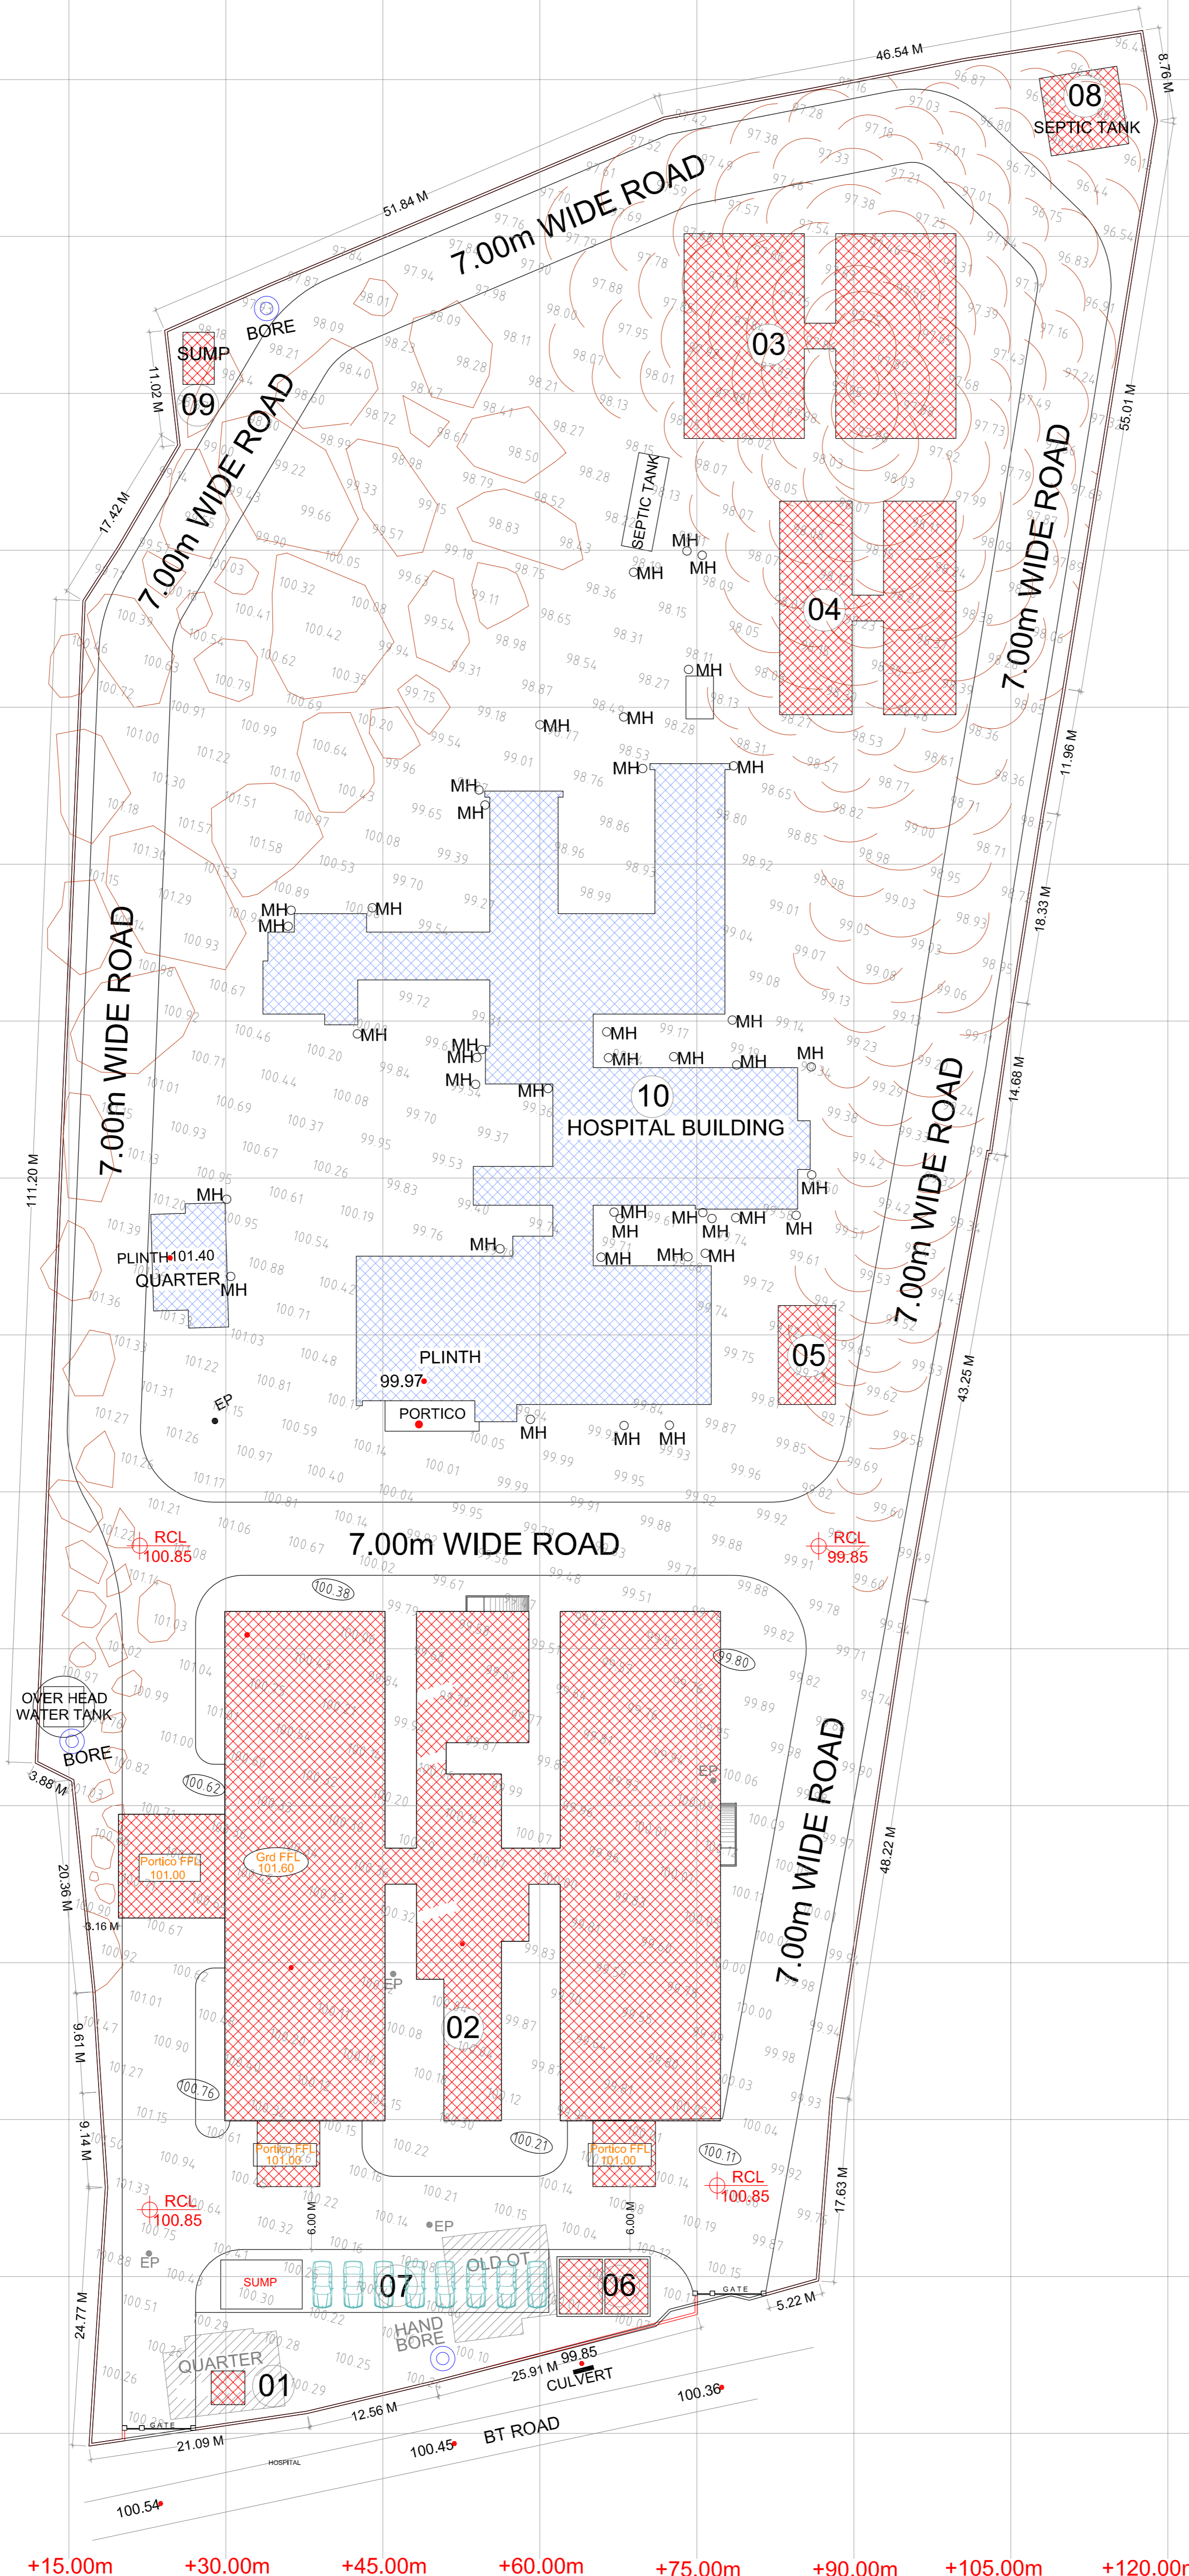

LEGEND :							
Total Floor Wise Areas in sq.mts.							
S.No	BUILDING	STAGE	S.Floor	G.Floor	1st.Floor	2nd.Floor	Total Area
01	SECURITY	PROPOSED	---	10.43 Sq.mt.	---	---	10.43 Sq.mt.
02	HOSPITAL BUILDING	PROPOSED	---	1912.68 Sq.mt.	1831.22 Sq.mt.	---	3743.90 Sq.mt.
03	DOCTORS QUARTERS	PROPOSED	---	457.32 Sq.mt.	457.32 Sq.mt.	457.32 Sq.mt.	1371.96 Sq.mt.
04	NURSES QUARTERS	PROPOSED	---	290.00 Sq.mt.	290.00 Sq.mt.	290.00 Sq.mt.	870.00 Sq.mt.
05	MORTUARY	PROPOSED	---	51.65 Sq.mt.	---	---	51.65 Sq.mt.
06	AMBULANCE GARRAGE & CANTEEN	PROPOSED	---	25.46 Sq.mt.	---	---	25.46 Sq.mt.
07	PARKING	PROPOSED	---	---	---	---	---
08	SEPTIC TANK	PROPOSED	---	---	---	---	---
09	SUMP	PROPOSED	---	---	---	---	---
10	HOSPITAL BUILDING	EXISTING	---	1438.45 sqmts	---	---	1438.45 sqmts

COPY RIGHT OF THIS DRAWING BELONGS TO M/S M.K TEAM AND SHOULD NOT BE USED FOR ANY PURPOSE OTHER THAN SPECIFIED WITHOUT PRIOR PERMISSION.

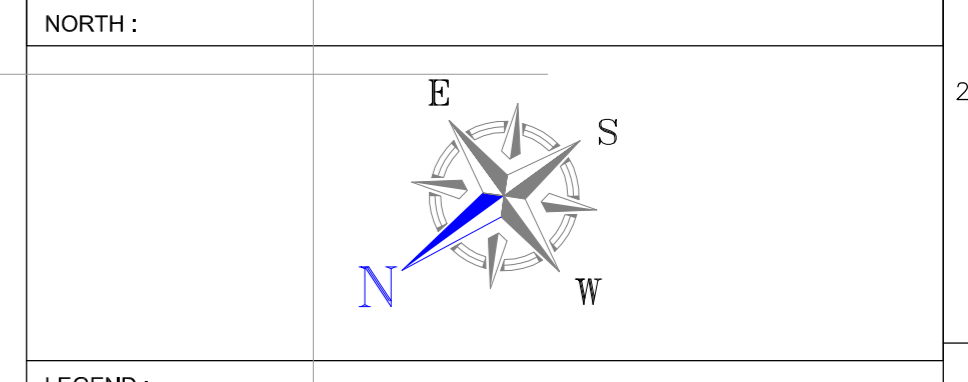


LEGEND :

	PROPOSED
	EXISTING
	DISMANTLING

±0.00m +15.00m +30.00m +45.00m +60.00m +75.00m +90.00m +105.00m +120.00m +135.00m +150.00m

PROJECT :	AREAS :	TITLE :	CONSULTANTS :	DATE :	14-03-2016	SHEET NO 01
COMMUNITY HEALTH CENTRE (50 Bedded Hospital) AT NANGANOOR, MEDAK DISTRICT TELANGANA STATE.	SITE AREA : 17952.86 Sq.mt (or) : 21471.40 Sq.yd (or) : 4.43 Acres.	SITE LAY-OUT		SCALE :	N.T.S	
		CLIENT :	375, Road No.10, Jubilee Hills, Hyderabad-500034, A.P., India Ph: 0402355310 e-mail: office@mkteam.in	DEALT BY :	MOIN	
		TELANGANA MEDICAL SERVICES INFRASTRUCTURE DEVELOPMENT CORPORATION (An Enterprise of Government of Telangana) DM & HS CAMPUS SULTAN BAZAR, KOTI, HYDERABAD.		DESIGNED BY :	B.V.RAMANA	
				CHECKED BY :	MURALI	
				DRG.NO : MKT / TMSIDC / MEDAK / PRO.SITE PLAN / AD - 01		

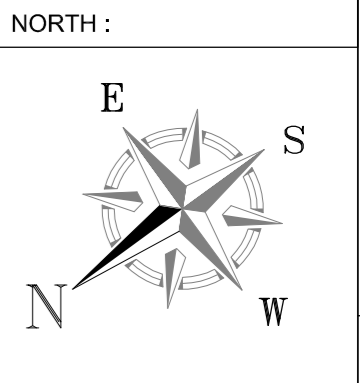

2.00m WIDE CORRIDOR

TYPICAL FLOOR PLAN (G+2 FLOORS)

AREAS :		
FLOORS	BUILT UP AREA IN SQ.M.	BUILT UP AREA IN SQ.FT.
GROUND FLOOR	290.00	3121.56
FIRST FLOOR	290.00	3121.56
SECOND FLOOR	290.00	3121.56
TOTAL AREA	870.00	9364.68

LEGEND	
FLOORS	No. OF UNITS
GROUND FLOOR	4 Nos.
FIRST FLOOR	4 Nos.
SECOND FLOOR	4 Nos.
TOTAL	12 Nos.

PROJECT :
**COMMUNITY HEALTH CENTRE
(50 Bedded Hospital)
AT NANGANOOR, MEDAK DISTRICT
TELANGANA STATE.**

TITLE :
**NURSES QUARTERS BUILDING
TYPICAL FLOOR PLAN**

CLIENT :
TELANGANA MEDICAL SERVICES
INFRASTRUCTURE DEVELOPMENT CORPORATION
(An Enterprise of Government of Telangana)
DM & HS CAMPUS
SULTAN BAZAR, KOTI, HYDERABAD.

JOINERY SCHEDULE				
TYPE	NAME	SIZE	Typ.	
MAIN DOOR	MD	1000x2100	06	
WOODEN DOORS	D1	900x2100	12	
WOODEN DOORS	D2	800x2100	18	
PRE PAINTED STEEL WINDOWS	W1	1500x1300	12	
PRE PAINTED STEEL WINDOWS	W2	1200x1300	13	
PRE PAINTED STEEL WINDOWS	W3	900x1300	14	
PRE PAINTED STEEL WINDOWS	W4	750x1300	01	
PRE PAINTED STEEL WINDOWS	KW1	1200x 900	03	
PRE PAINTED STEEL WINDOWS	KW2	900x 900	03	
PRE PAINTED STEEL VENTILATOR	V1	600x500	12	

CONSULTANTS :
S.S.CONULTANTS

PROJECT CONSULTANTS
#17&9, JABBAR BUILDINGS,
BEGUMPET, HYDERABAD-16
Ph:66310240,66310954
FAX NO: 040-66312949
email: sscons3699@gmail.com

DATE : 14.08.14

SCALE : 1:100

DEALT BY : RANJITH.G

ARCHITECT : N.V.SRINIVASA RAO

CHECKED BY : S.S.RAO

SHEET NO
01

DRG.NO :SS/TMSIDC/ MEDAK/NURSES QURTS./AD-01

4130

450

SECURITY ROOM
2770x2770

D

4130

COPY RIGHT OF THIS DRAWING BELONGS TO M/S S.S CONSULTANTS AND SHOULD NOT BE USED FOR ANY PURPOSE OTHER THAN SPECIFIED WITHOUT PRIOR PERMISSION.

NORTH :

PROJECT :

COMMUNITY HEALTH CENTRE
(50 Bedded Hospital)
AT NANGANOOR, MEDAK DISTRICT
TELANGANA STATE.

TITLE :

PROPOSESD SECURITY ROOM
AREA : 10.43 Sq.mts.

CLIENT :

TELANGANA MEDICAL SERVICES
INFRASTRUCTURE DEVELOPMENT CORPORATION
(An Enterprise of Government of Telangana)
DM & HS CAMPUS
SULTAN BAZAR, KOTI HYDERABAD.

CONSULTANTS :

S.S CONSULTANTS

PROJECT CONSULTANTS
#17&9, JABBAR BUILDINGS,
BECOMPET, HYDERABAD-16
PH: 66310240, 66310954.
FAX NO. 040-66312949.
email: ssecns3699@gmail.com

DATE : 02.08.14

SCALE : 1:100

DEALT BY : RANJITH G

ARCHITECT : N.V.SRINIVAS RAO

CHECKED BY : S.S.RAO

SHEET NO:

01

DRG.NO:SS/IMS/DCI/MEDAKSECURITY/AD-01