


EXISTING SURVEY LAYOUT PLAN OF PHC HOSPITAL IN KULCHARAM VILLAGE, KULCHRAM MANDAL, MEDAK DIST, TELANGANA STATE.

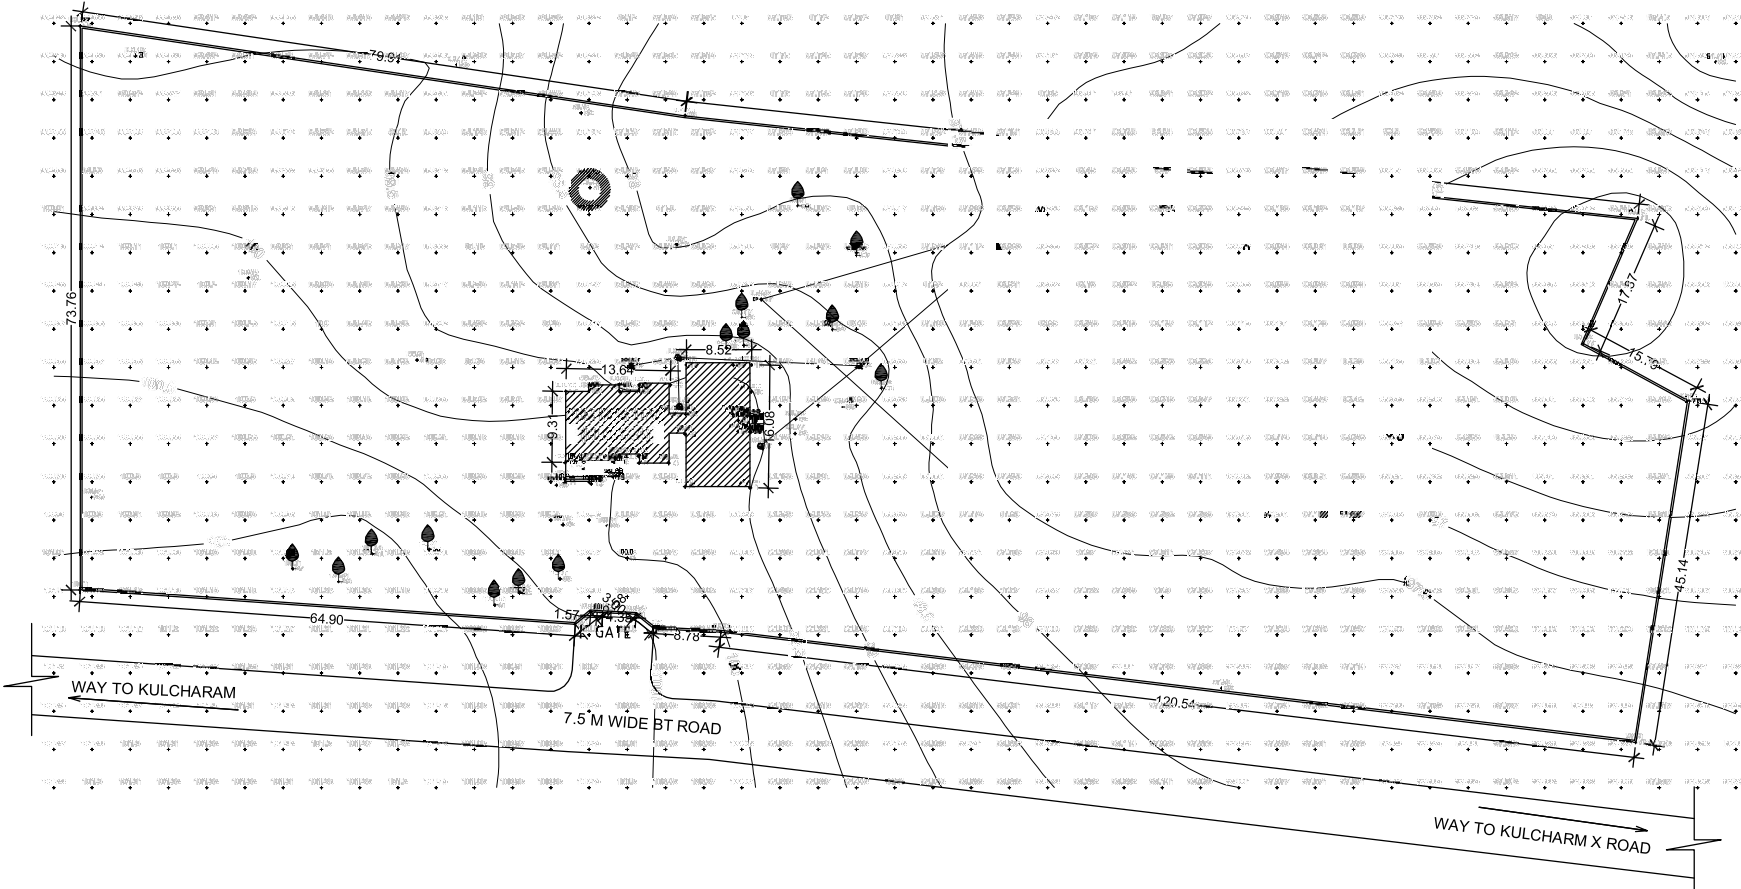

- NOTE #
1. CONTRACTOR TO CHECK AND VERIFY ALL DIMENSIONS BEFORE EXECUTION OF THE WORK.
 2. FIGURED DIMENSIONS SHALL BE FOLLOWED.
 3. ALL DIMENSIONS GIVEN ARE IN MILLIMETERS UNLESS OTHERWISE SPECIFIED.



LEGEND

ROAD	
BOUNDARY LINE	
MAN HOLE	MH MH
BORE WELL	
ELECTRIC POLE	EP
TREE	

APPROXIMATE SURVEYED AND LOCATED PERMITTED FOUNDATION OF THE AREA - 1000 SQ. METERS

TELANGANA STATE MEDICAL SERVICES AND INFRASTRUCTURE DEVELOPMENT CORPORATION

REPARATION OF BUILT UP AREA AND SANITARY WORKS FOR PHC AT KULCHARAM (V) MEDICAL DISTRICT


EXISTING SURVEY LAYOUT PLAN OF PHC HOSPITAL IN KULCHARAM VILLAGE, KULCHRAM MANDAL, MEDAK DIST, TELANGANA STATE.

EXISTING SITE PLAN

SCALE	NTS
DATE	JUNE 2016
DRAWN	RATAN
CHECKED	VRNK

ARCHITECTS & ENGINEERS
 3, Plot 8-8-7445, 1st Floor, ABES Medical Camp,
 Shamshadpur, Panjagutta, Hyderabad - 500075.
 E-mail: shilpa@shilpa.com
 web: <http://www.shilpa.com>

PREPARED BY: SIKKULI, ADI

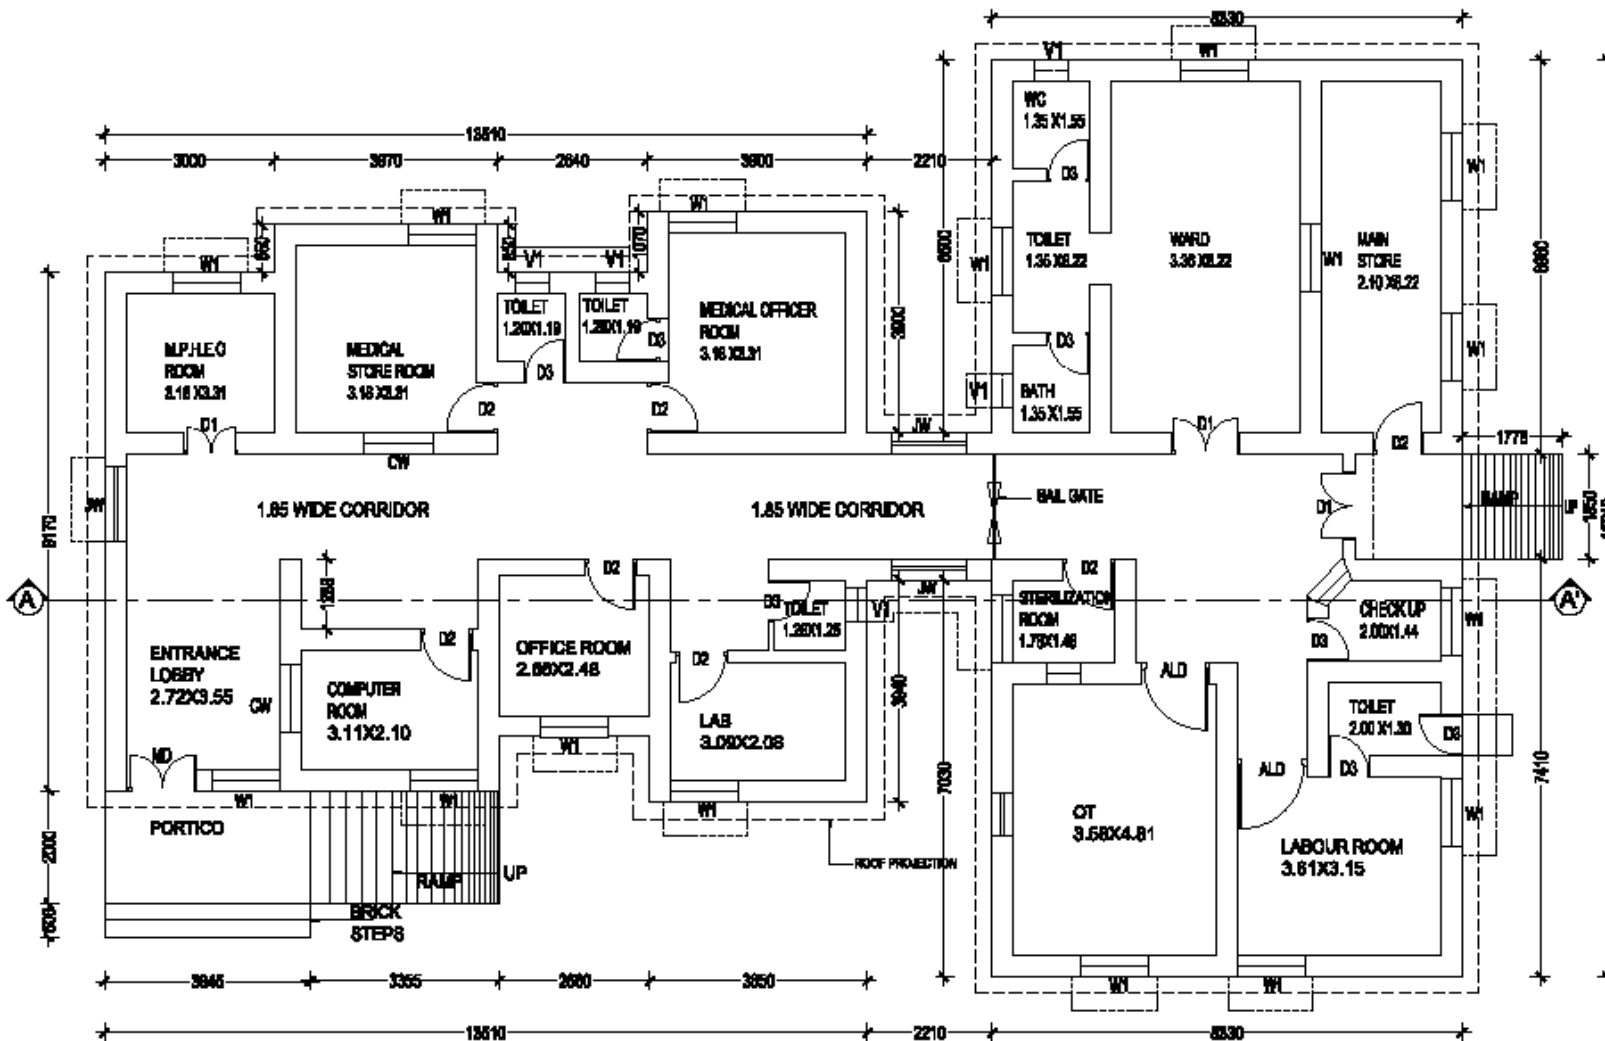

- NOTE :**
1. CONTRACTOR TO CHECK AND VERIFY ALL DIMENSIONS BEFORE EXECUTION OF THE WORK.
 2. FINISHED DIMENSIONS SHALL BE FOLLOWED.
 3. ALL DIMENSIONS GIVEN ARE IN MILLIMETERS UNLESS OTHERWISE SPECIFIED.



EXISTING BUILDING

DESCRIPTION OF PHC (BLOCK-A)	
STRUCTURE	RCC BUS STRUCTURE & SUPER STRUCTURE
BUILT UP AREA	GROUND FLOOR - 824.60 SQ M
NUMBER OF FLOORS	GROUND FLOOR
SPAN HEIGHT OF STRUCTURE FLOOR SLAB	3.65 M
FRAME TYPE	RIGID FRAME
YEAR OF CONSTRUCTION	---
ASSESSMENT	SOME WORK ON LOWER REVISIONS FOR BIRTH FLOOR

SCHEDULE OF OPENINGS		
TYPE	DESCRIPTION	SIZE
BD	BLIND DOOR	2000 X 2000
ALD	DOOR	1200 X 2000
D1	DOUBLE SHUTTER DOOR	1200 X 2000
D2	SINGLE SHUTTER DOOR	900 X 2000
D3	SINGLE SHUTTER DOOR	700 X 2100
W1	WINDOW	1800 X 1800
JW	JALI WINDOW	1200 X 1800
CW	OCCULTER WINDOW	1200 X 1200
VI	VENTILATOR	600 X 800

AREA STATEMENT :-
 EXISTING PHC (BLOCK-A)
 GROUND FLOOR BUILT UP AREA = 824.60 SQM
 PORTICO AREA W/S = 43.00 SQM
TOTAL AREA = 867.60 SQM

CLIENT:
 TELANGANA STATE MEDICAL SERVICES AND INFRASTRUCTURE DEVELOPMENT CORPORATION

PROJECT TITLE:
 PREPARATION OF SURVEY MAP AND ASSET MAPPING FOR PHC AT BILCHAMPUR (G) BIRAK DISTRICT

TITLE:
 EXISTING SURVEY LAYOUT PLAN OF KULDHARAM PHD HOSPITAL AT KULDHARAM VILLAGE, KULDHARAM MANDAL, MEDAK DIST, TELANGANA STATE.


**GROUND FLOOR PLAN
PHC BLOCK-A**

SCALE	MYS
DATE	JUN 2024
DRAWN	INTON
CHECKED	WNS

CONSULTANT :

S. KUMAR
 ARCHITECTS & ENGINEERS
 H.No: 2-8-7445, 1st Floor, Ameer Nagar, Laxma Srinivas Nagar, Ramachandrapuram, Hyderabad - 500013.
 T. & M. No: 944-8766288; 944-8888888
 Email: s.kumar.architects@gmail.com
 web: http://s.kumar.architects.com/krava

DRG.No.
SK-KUL-A-02

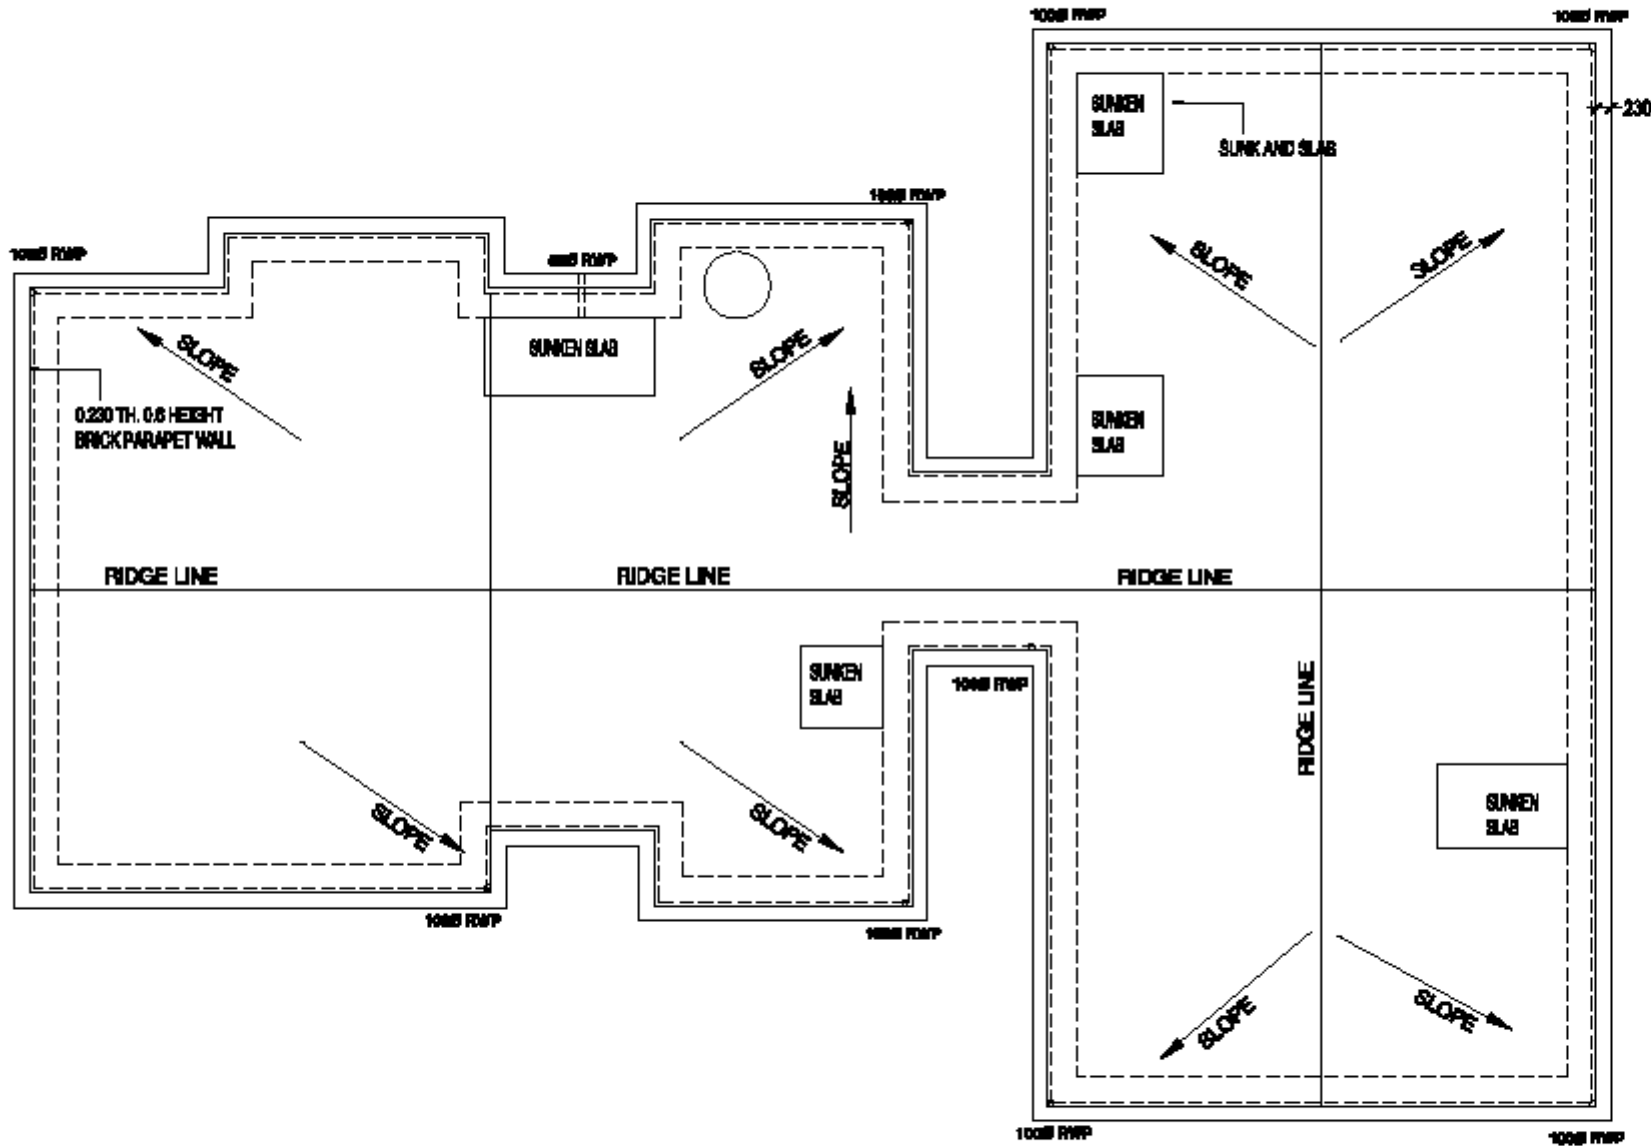

TERRACE FLOOR PLAN

- NOTE :**
1. CONTRACTOR TO CHECK AND VERIFY ALL DIMENSIONS BEFORE EXECUTION OF THE WORK.
 2. PROVIDED DIMENSIONS SHALL BE FOLLOWED.
 3. ALL DIMENSIONS GIVEN ARE IN MILLIMETERS UNLESS OTHERWISE SPECIFIED.



EXISTING BUILDING



CLIENT:
TELANGANA STATE MEDICAL SERVICES AND INFRASTRUCTURE DEVELOPMENT CORPORATION

PROJECT TITLE:
PREPARATION OF SURVEY MAP AND ASSET MAPPING FOR PHC AT KULCHARAM (S) MEDAK DISTRICT

TITLE:
EXISTING SURVEY LAYOUT PLAN OF KULCHARAM PHC HOSPITAL AT KULCHARAM VILLAGE, KULCHARAM MANDAL, MEDAK DIST, TELANGANA STATE.

**TERRACE FLOOR PLAN
 PHC BLOCK-A**

SCALE	N/A
DATE	MAY 2016
DRAWN	M/2016
CHECKED	Y/2016


CONSULTANT:

S. KUMAR
 ARCHITECTS & ENGINEERS


H. No. 9-9-7446, 1st Floor, ADRA Hospital Lane,
 Sitaram Nagar, Ramachandrapuram - 500013,
 T. S. P. No. : 64- 3732222; +91 83682 8833;
 Email : s.kumar.architectsengineers@gmail.com
 web : http://s.kumararchitects.com/ksae

DRAWING NO. SK-KUL-A-03

NOTE :
 1. CONTRACTOR TO CHECK AND VERIFY ALL DIMENSIONS BEFORE EXECUTION OF THE WORK.
 2. FINISHED DIMENSIONS SHALL BE FOLLOWED.
 3. ALL DIMENSIONS GIVEN ARE IN MILLIMETERS UNLESS OTHERWISE SPECIFIED.

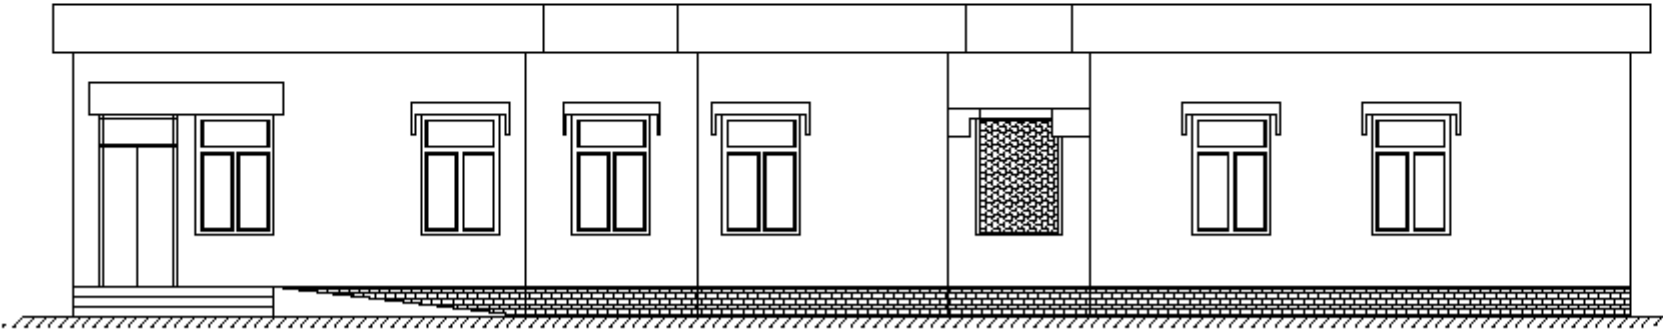

ELEVATION

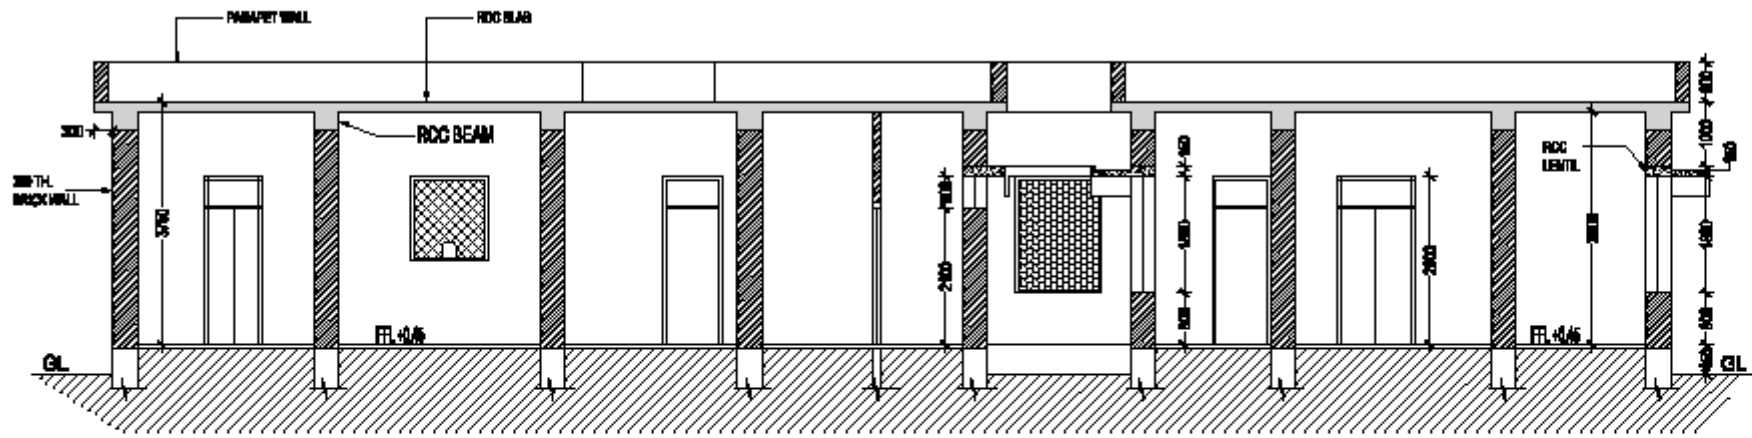

SECTION AT AA'

CLIENT:
 TELANGANA STATE MEDICAL SERVICES AND INFRASTRUCTURE DEVELOPMENT CORPORATION

PROJECT TITLE:
 PREPARATION OF SURVEY MAP AND ASSET MAPPING FOR PHC AT KULCHARAM (N) MEDAK DISTRICT

TITLE:
 EXISTING SURVEY LAYOUT PLAN OF KULCHARAM PHC HOSPITAL AT KULCHARAM VILLAGE, KULCHARAM MANDAL, MEDAK DIST, TELANGANA STATE.

**ELEVATION & SECTION
 PHC BLOCK-A**


SCALE	1/10
DATE	MAY 2019
DRAWN	SK/K
CHECKED	SK/K

CONSULTANT:


S. KUMAR
 ARCHITECTS & ENGINEERS
 H.No. 3-9-7445, 1st Floor, ADRA Hospital Lane,
 Sitaram Nagar, Ramachandrapuram, Hyderabad - 500013.
 T. & P. No. : 040-87322888; 040-88882888
 Email : s.kumar.architectsenggineers@gmail.com
 web : http://s.kumar.architects.com/ksae

DRWING NO.
SK-KUL-A-04

NOTE :
 1. CONTRACTOR TO CHECK AND VERIFY ALL DIMENSIONS BEFORE EXECUTION OF THE WORK.
 2. FINISHED DIMENSIONS SHALL BE FOLLOWED.
 3. ALL DIMENSIONS GIVEN ARE IN MILLIMETERS UNLESS OTHERWISE SPECIFIED.

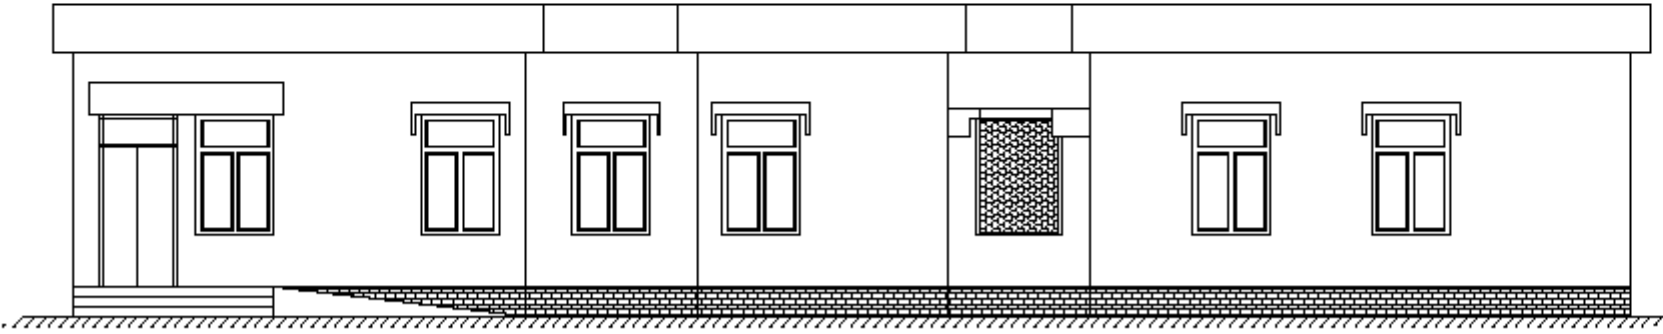

ELEVATION

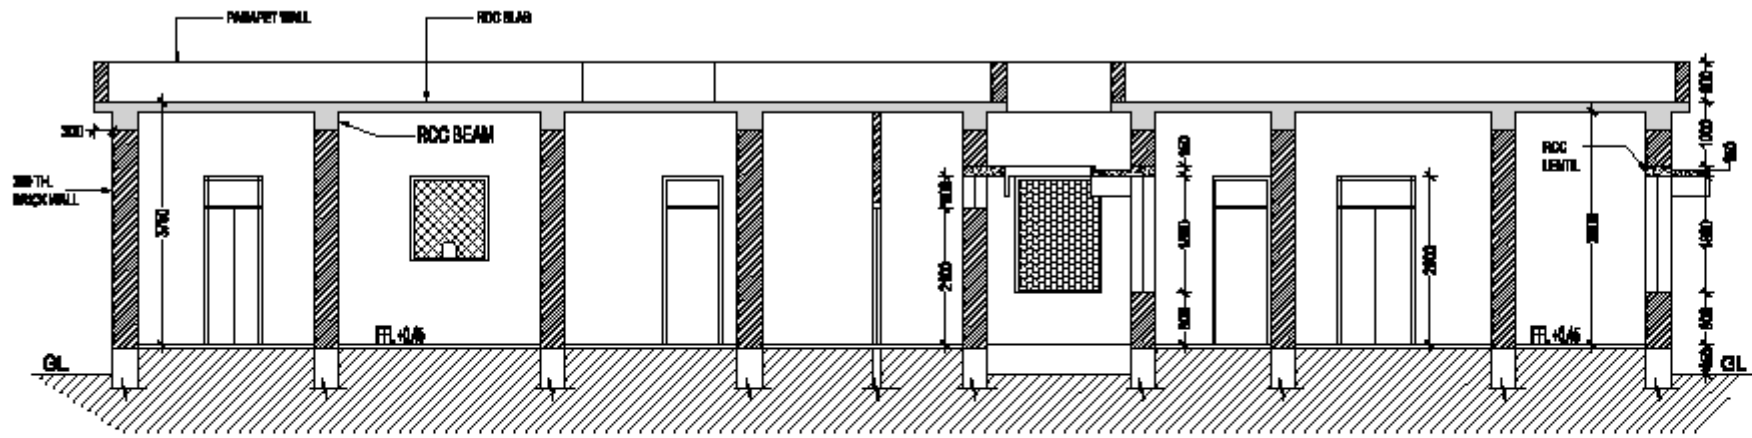

SECTION AT AA'

CLIENT:
 TELANGANA STATE MEDICAL SERVICES AND INFRASTRUCTURE DEVELOPMENT CORPORATION

PROJECT TITLE:
 PREPARATION OF SURVEY MAP AND ASSET MAPPING FOR PHC AT KULCHARAM (N) MEDAK DISTRICT

TITLE:
 EXISTING SURVEY LAYOUT PLAN OF KULCHARAM PHC HOSPITAL AT KULCHARAM VILLAGE, KULCHARAM MANDAL, MEDAK DIST, TELANGANA STATE.

**ELEVATION & SECTION
 PHC BLOCK-A**


SCALE	1/10
DATE	MAY 2019
DRAWN	SK/K
CHECKED	SK/K

CONSULTANT:

S. KUMAR
 ARCHITECTS & ENGINEERS
 H.No. 3-9-7446, 1st Floor, ADRA Hospital Lane,
 Sitaram Nagar, Ramachandrapuram, Hyderabad - 500013.
 T. & P. No. : 040-87322888; 9448888888
 Email : s.kumar.architectsenggineers@gmail.com
 web : http://s.kumar.architectsenggineers.com/ksae

DRWING NO.
SK-KUL-A-04

EXISTING SURVEY LAYOUT PLAN OF PHC HOSPITAL IN KULCHARAM VILLAGE, KULCHRAM MANDAL, MEDAK DIST, TELANGANA STATE.

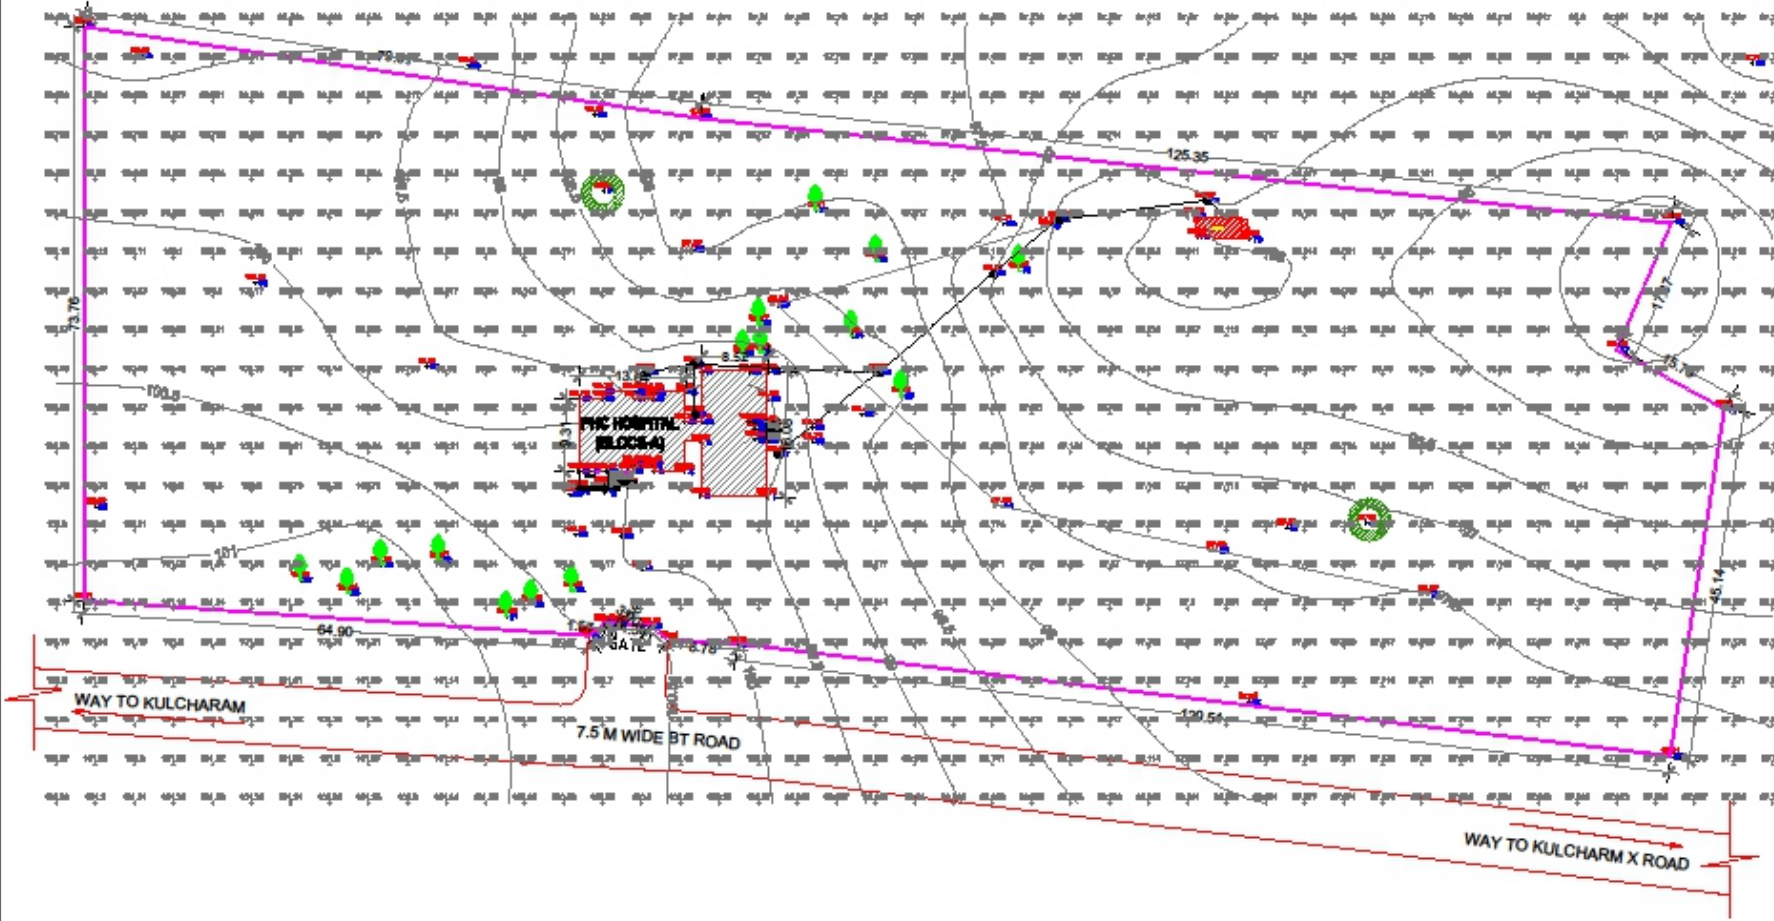

NOTE :
 1. CONTRACTOR TO CHECK AND VERIFY ALL DIMENSIONS BEFORE EXECUTION OF THE WORK.
 2. FIGURED DIMENSIONS SHALL BE FOLLOWED.
 3. ALL DIMENSIONS GIVEN ARE IN MILLIMETERS UNLESS OTHERWISE SPECIFIED.

N

EXISTING BUILDING

LEGEND

ROAD	
BOUNDARY LINE	
MAN HOLE	MH MH
BORE WELL	BORE
ELECTRIC POLE	EP
TREE	

AREA & DIMENSIONS:-
 SITE AREA = 5.8 ACRES, (1982.028 SQ M)
 EXISTING PHC (BLOCKS-A) GRASSY PLOT AREA (BY AREA) = 296.49 SQM

CLIENT:
 TELANGANA STATE MEDICAL SERVICES AND INFRASTRUCTURE DEVELOPMENT CORPORATION

PROJECT TITLE:
 PREPARATION OF SURVEY MAP AND AMBIT MAPS FOR PHC AT KULCHARAM (R) MEDAK DISTRICT

TITLE:
 EXISTING SURVEY LAYOUT PLAN OF PHC HOSPITAL IN KULCHARAM VILLAGE, KULCHRAM MANDAL, MEDAK DIST, TELANGANA STATE.

EXISTING SITE PLAN

SCALE	NTS
DATE	JUNE 2016
DRAWN	RATAN
CHECKED	VRUK

CONSULTANT :

S. KUMAR
 ARCHITECTS & ENGINEERS

11th & 3-4-77/26, 1st Floor, ADMH Hospital Lane,
 20-1-2016/2017, Bhanu Nagar, Hyderabad - 500027.
 T.A.P.O. No : 099-2752264; +91 8860 44 647
 Email : s.kumar.architects@rediffmail.com
 web : http://www.sksa.com/arc/0992752264

DRAWN: **SK-KUL-A-01**