


EXISTING SURVEY LAYOUT PLAN OF PHC HOSPITAL IN MIRDODDI VILLAGE,
MIRDODDI MANDAL, MEDAK DIST, TELANGANA STATE.

- NOTE:
1. CONTRACTOR TO CHECK AND VERIFY ALL DIMENSIONS BEFORE EXECUTION OF THE WORK.
 2. FIGURED DIMENSIONS SHALL BE FOLLOWED.
 3. ALL DIMENSIONS GIVEN ARE IN MILLIMETERS UNLESS OTHERWISE SPECIFIED.

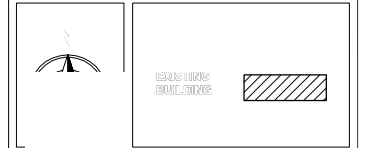

ROAD	
BOUNDARY LINE	
MAN HOLE	MH
BORE WELL	
ELECTRIC POLE	EP
TREE	

AREA STATEMENT:-
 38.16 AC. : 04.87 AC. : 33.29 AC.
 38.16 AC. (04.87 AC.)
 33.29 AC. (04.87 AC.) : 28.42 AC.

CLIENT
 TELANGANA STATE MEDICAL SERVICES AND
 INFRASTRUCTURE DEVELOPMENT
 CORPORATION

PROJECT TITLE
 EXISTING SURVEY LAYOUT PLAN OF PHC HOSPITAL IN
 MIRDODDI VILLAGE, MIRDODDI MANDAL, MEDAK DIST,
 TELANGANA STATE.

PROJECT
 EXISTING SURVEY LAYOUT PLAN OF PHC HOSPITAL IN
 MIRDODDI VILLAGE, MIRDODDI MANDAL, MEDAK DIST,
 TELANGANA STATE.


EXISTING SITE PLAN

SCALE	NTS
DATE	SEP 2016
DRAWN	ASP
CHECKED	VRNK



CONSULTANT

 SKMIRIPAO ENGINEERS
 Plot 5-4-7649, 765 Floor: A5 200 Dimple Lane,
 Shamshadpur, Hyderabad, Hyderabad - 500038.
 T. No. 011-26113000; 49103000000;
 Email: skmiripao@skmiripao.com; skmiripao@gmail.com;
 web: http://www.skmiripao.com/

DESIGNER: SKMIRIPAO

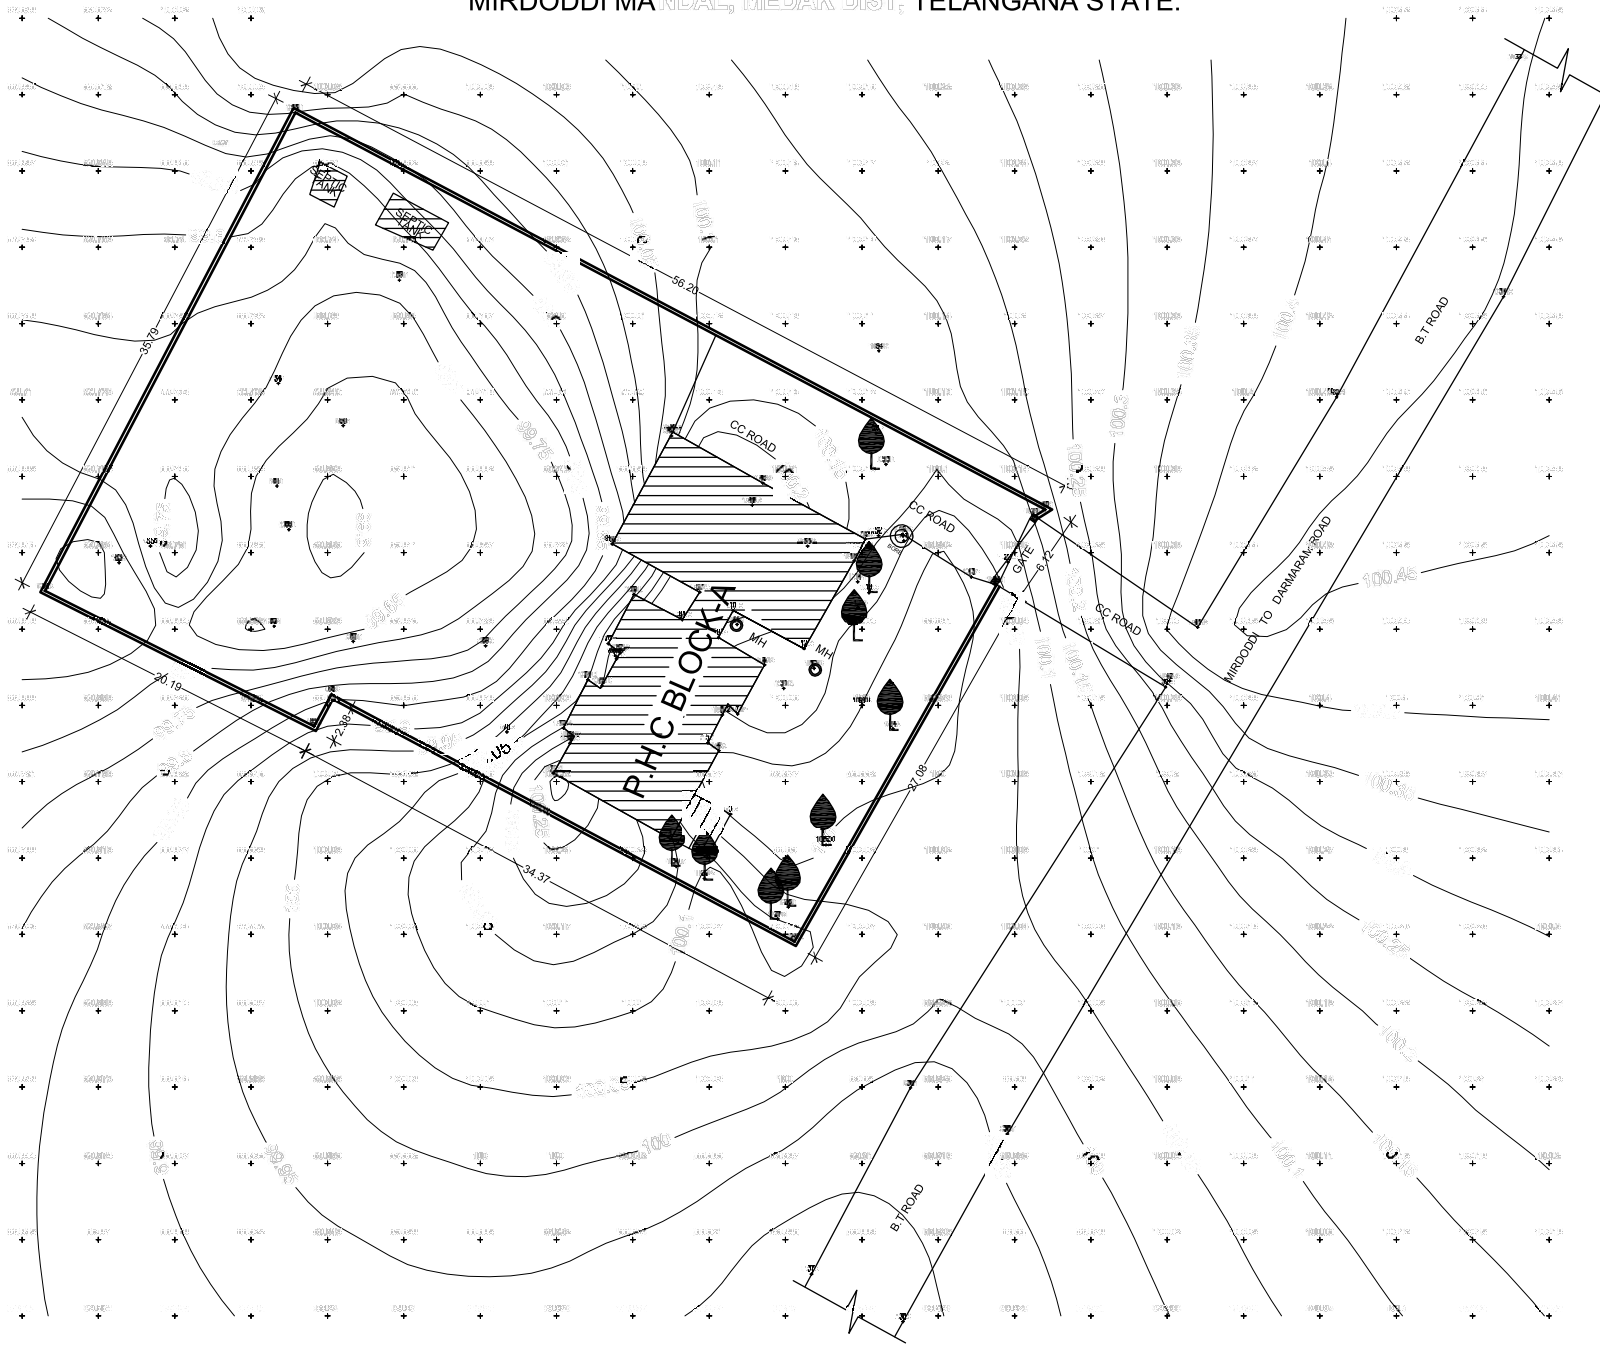

NOTE:
 1. CONTRACTOR TO CHECK AND VERIFY ALL DIMENSIONS BEFORE EXECUTION OF THE WORK.
 2. FINISHED DIMENSIONS SHALL BE FOLLOWED.
 3. ALL DIMENSIONS GIVEN ARE IN MILLIMETERS UNLESS OTHERWISE SPECIFIED.

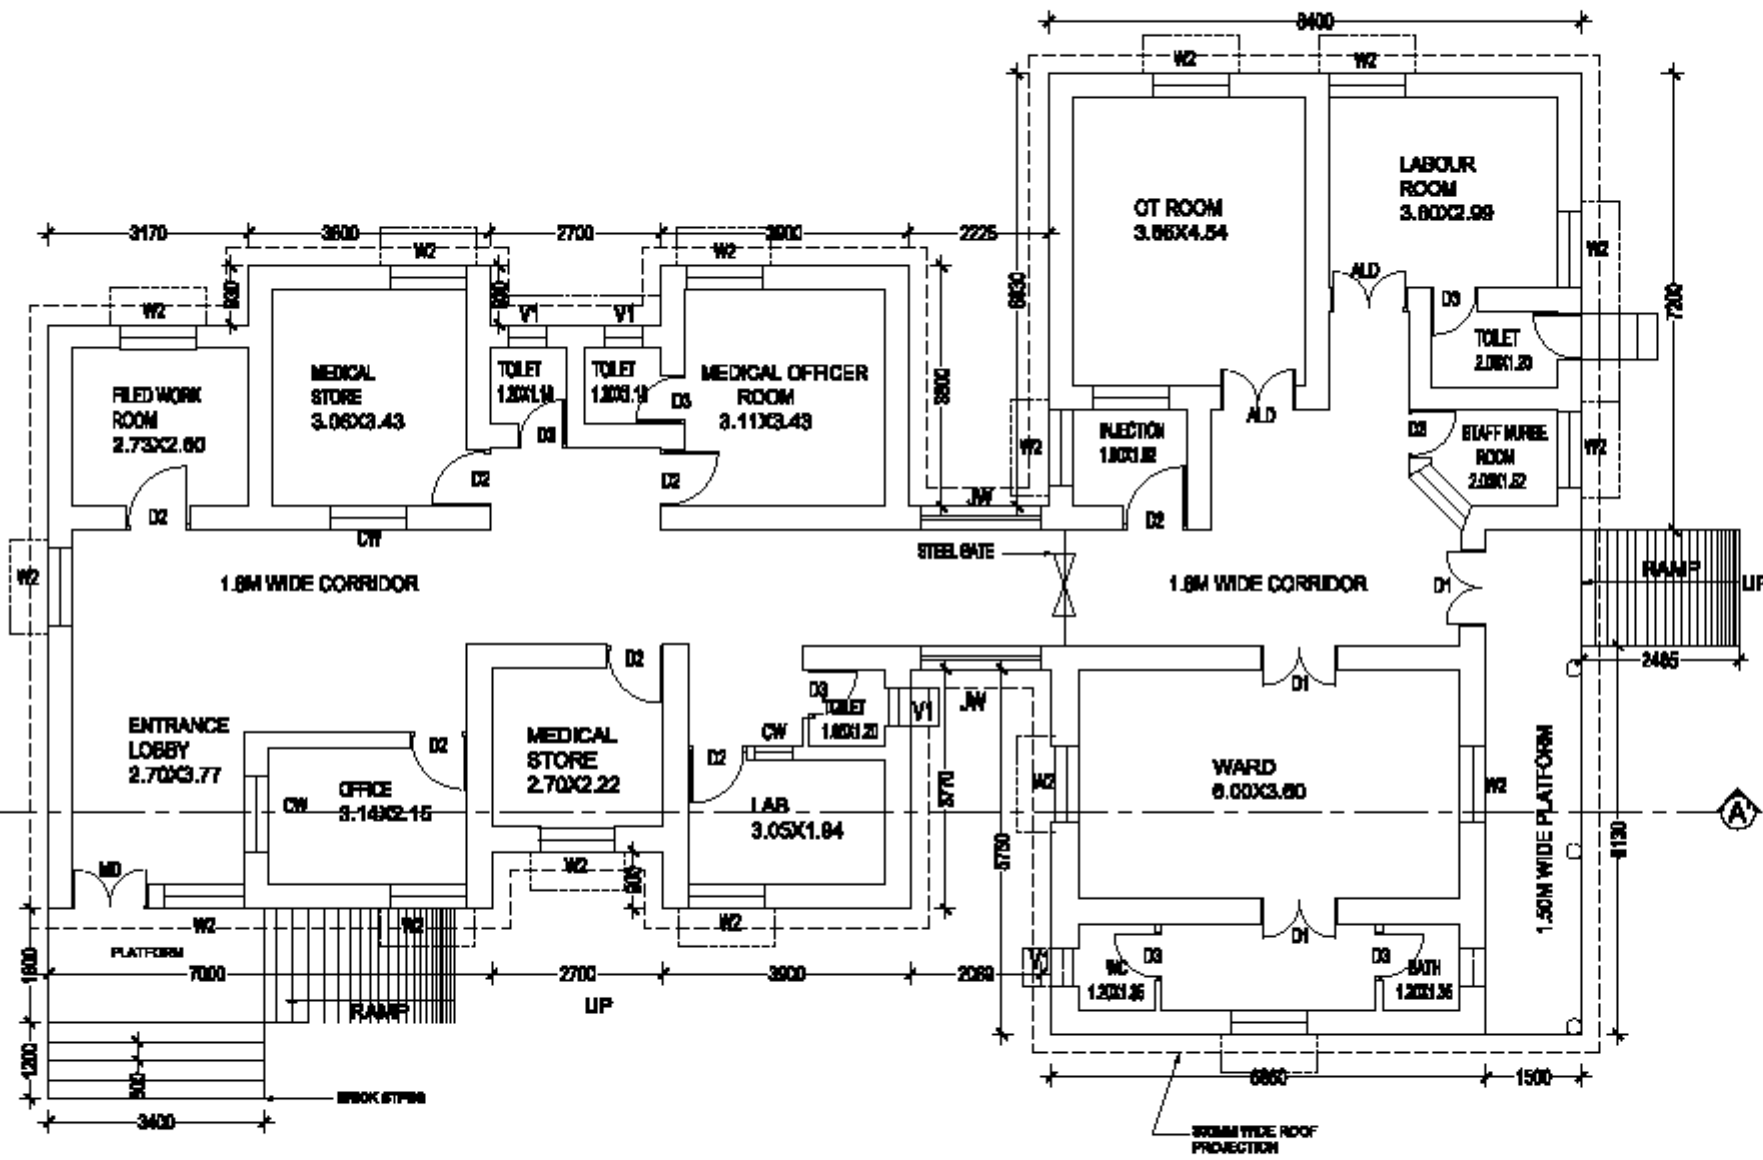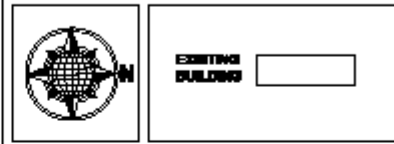

**GROUND FLOOR PLAN
 PHC (BLOCK-A)**

DESCRIPTION OF FIN. GRADES	
STRUCTURE	RED BRICK STRUCTURE & SUPER STRUCTURE
BUILT UP AREA	GROUND FLOOR - 3871 SQ M
FINISH OF FLOOR	GRAVEL FLOOR
FINISH OF CEILING	900 M
STRUCTURE/FLOOR LOAD	900 M
ROOF TYPE	ROOFRAISE
YEAR OF CONSTRUCTION	
ASSESSMENT	STABILITY OR SOLENOID RECOMMENDED FOR WITHIN FLOOR

SCHEDULE OF OPENINGS		
TYPE	DESCRIPTION	SIZE
MD	MAIN DOOR	1800 X 2000
ALD	ALUMINIUM DOOR	1800 X 2000
D1	DOUBLE SHUTTER DOOR	1800 X 1800
D2	SINGLE SHUTTER DOOR	900 X 2000
D3	SHRIMP SHUTTER DOOR	750 X 2100
W1	WINDOW	1800 X 1800
W2	WINDOW	1800 X 1800
JW	JALI WINDOW	1800 X 1800
CW	COLUMNER WINDOW	1200 X 1300
V1	VENTILATOR	600 X 800

AREA STATEMENT:-
 PROPOSED GROUND FLOOR BUILT UP AREA = 3871 SQ M
 FOOTING AREA WTS = 238 SQ M
 TOTAL AREA = 3604 SQ M

CLIENT: TELANGANA STATE MEDICAL SERVICES AND INFRASTRUCTURE DEVELOPMENT CORPORATION


PROJECT TITLE:
 PREPARATION OF SURVEY MAP AND ASSET MAPPING FOR PHC AT MEDOOD (M), MEDOOD BANGAL MEDAK DISTRICT

TITLE:
 EXISTING SURVEY LAYOUT PLAN OF PRIMARY HEALTH CENTER IN MEDOOD (M), MEDOOD BANGAL, MEDAK DIST, TELANGANA STATE

GROUND FLOOR PLAN	
SCALE	1/10
DATE	OCT 2019
DRAWN	ASP
CHECKED	YMR

CONSULTANT:

S. KUMAR
 ARCHITECTS & ENGINEERS
 H.No. 9-9-7446, 1st Floor, ADRA Hospital Lane,
 Sitaram Nagar, Ramachandrapuram - 500013,
 T. S. Ph. No: 040-87324888; 9948888888
 Email: s.kumar.architectsenggineers@gmail.com
 web: http://s.kumararchitects.com/works

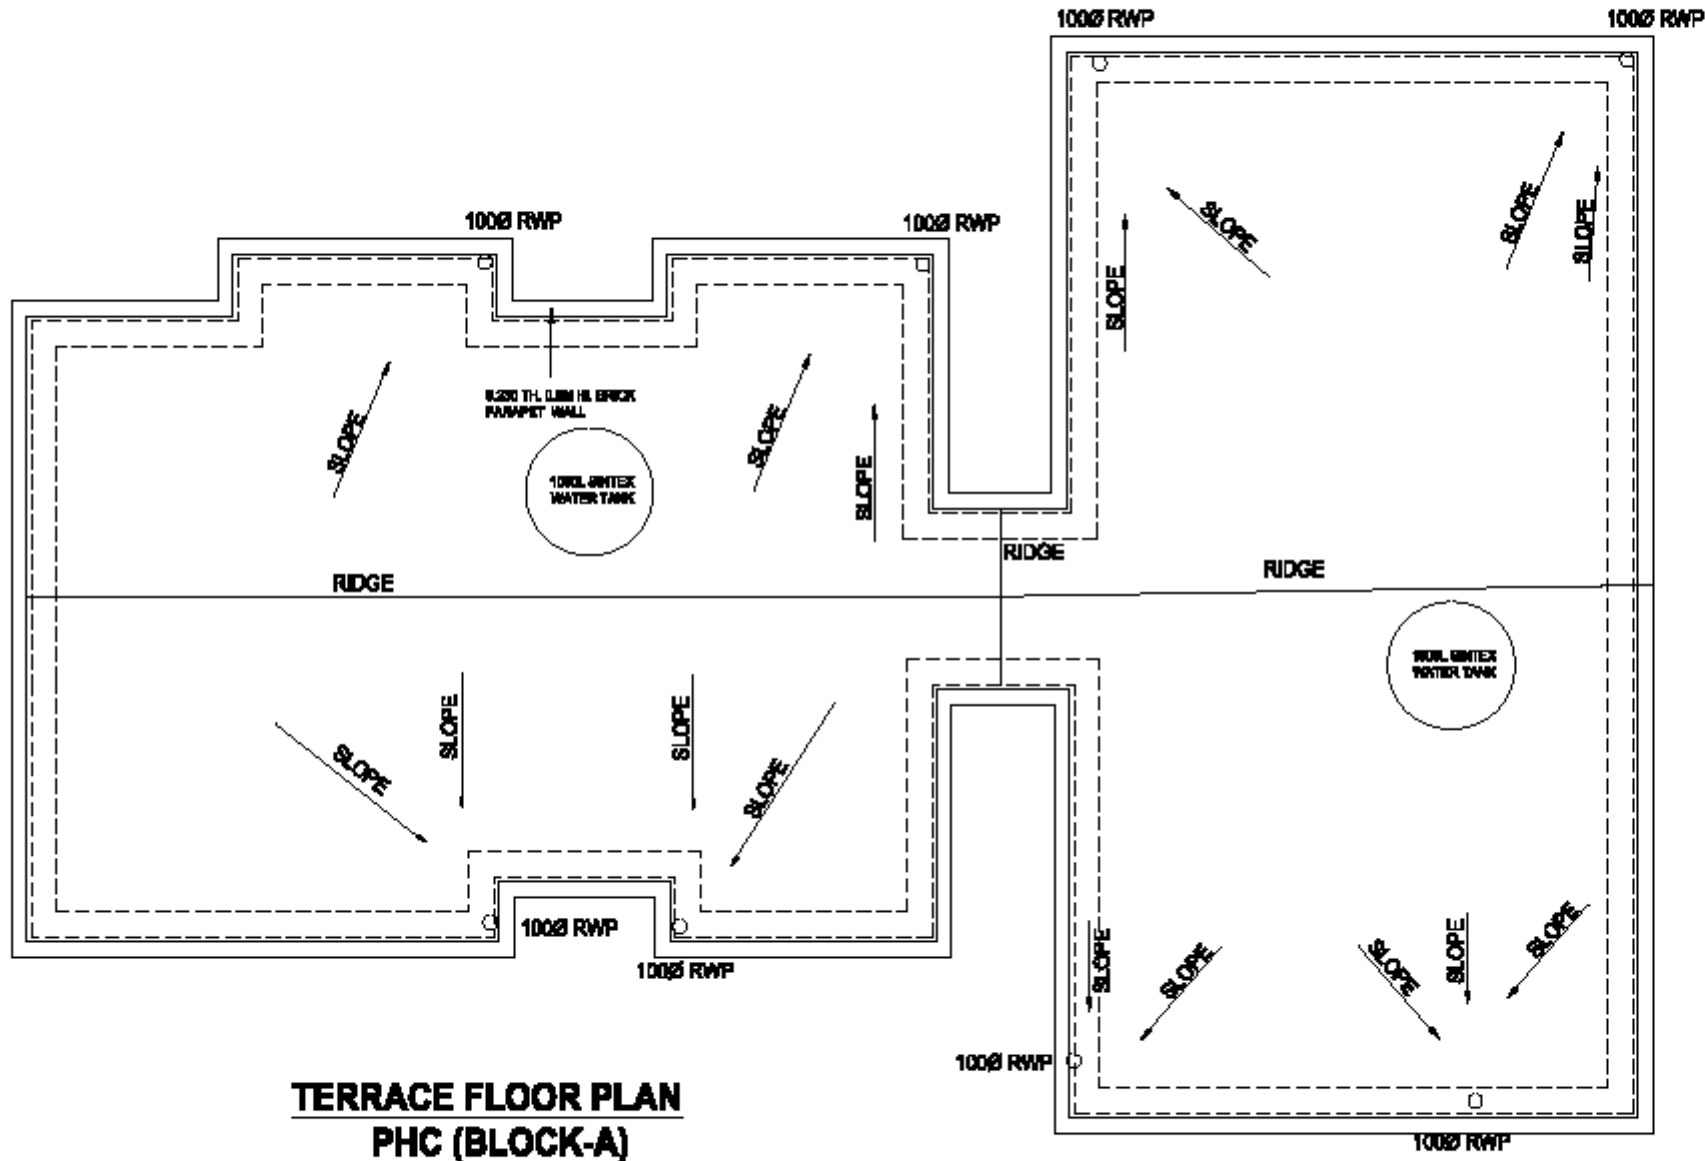

**TERRACE FLOOR PLAN
PHC (BLOCK-A)**

NOTE :
 1. CONTRACTOR TO CHECK AND VERIFY ALL DIMENSIONS BEFORE EXECUTION OF THE WORK.
 2. FINISHED DIMENSIONS SHALL BE FOLLOWED.
 3. ALL DIMENSIONS GIVEN ARE IN MILLIMETERS UNLESS OTHERWISE SPECIFIED.



CLIENT: TELANGANA STATE MEDICAL SERVICES AND INFRASTRUCTURE DEVELOPMENT CORPORATION

PROJECT TITLE:
 PREPARATION OF SURVEY MAP AND ASSET MAPPING FOR PHC AT MIRDOODI (M), MIRDOODI MANDAL, MEDAK DISTRICT

TITLE:
 EXISTING SURVEY LAYOUT PLAN OF PRIMARY HEALTH CENTER IN MIRDOODI (M), MIRDOODI MANDAL, MEDAK DIST, TELANGANA STATE.

**TERRACE FLOOR PLAN
PHC (BLOCK-A)**

SCALE	DATE
DRAWN	CHECKED
DATE	DATE


CONSULTANT:

S. KUMAR
 ARCHITECTS & ENGINEERS


H. No. 9-9-7446, 1st Floor, ADRA Hospital Lane,
 Srinivas Nagar, Ramachandrapuram, Hyderabad - 500013,
 T. S. Ph. No : 040-87524000; 040-88888888;
 Email : s.kumar.architectsengineers@gmail.com
 web : http://s.kumar.architects.com/works

PROJECT ID: SK-MIR-PHC-A-02

NOTE :
 1. CONTRACTOR TO CHECK AND VERIFY ALL DIMENSIONS BEFORE EXECUTION OF THE WORK.
 2. FINISHED DIMENSIONS SHALL BE FOLLOWED.
 3. ALL DIMENSIONS GIVEN ARE IN MILLIMETERS UNLESS OTHERWISE SPECIFIED.

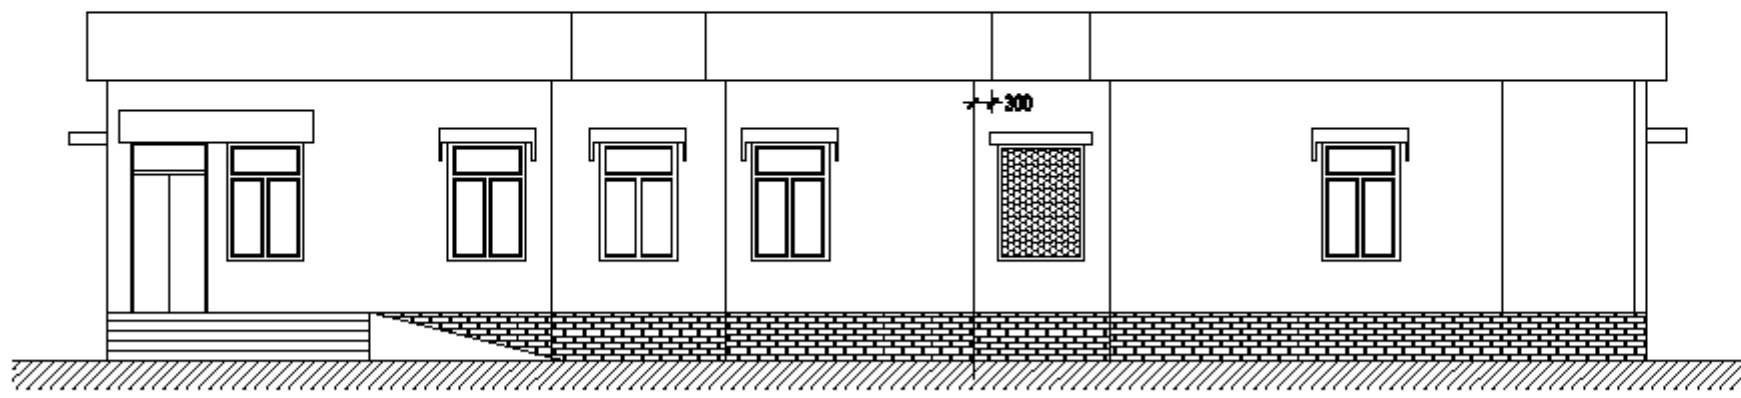

FRONT ELEVATION

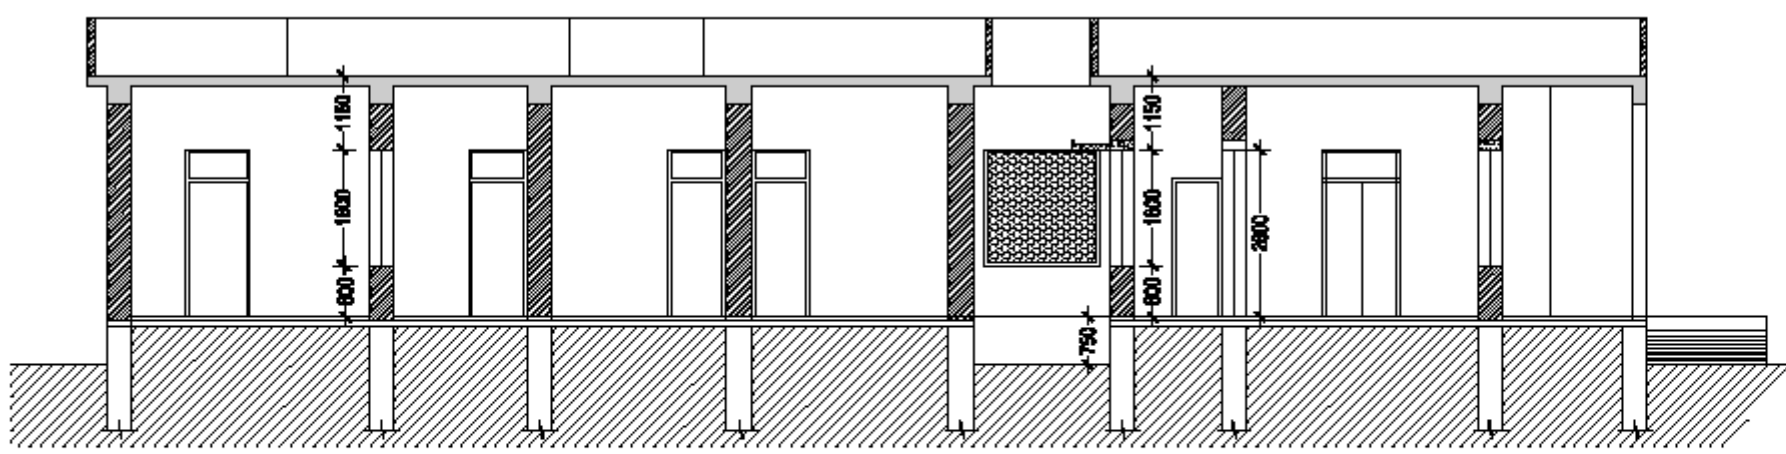

SECTION AT AA'

CLIENT: TELANGANA STATE MEDICAL SERVICES AND INFRASTRUCTURE DEVELOPMENT CORPORATION

PROJECT TITLE: PREPARATION OF SURVEY MAP AND ASSET MAPPING FOR PHC AT MIREDDI (V), MIREDDI MANDAL, MIREDDI DISTRICT

TITLE: EXISTING SURVEY LAYOUT PLAN OF PRIMARY HEALTH CENTER, MIREDDI (V), MIREDDI, MIREDDI DIST, TELANGANA STATE.

ELEVATION & SECTION FOR BLOCK-01


SCALE	1/10
DATE	OCT 2018
DRAWN	ASP
CHECKED	YMR

CONSULTANT:

S. KUMAR
 ARCHITECTS & ENGINEERS
 H.No. 9-9-7446, 1st Floor, ADRA Hospital Lane,
 Sitaram Nagar, Ramachandrapuram, Hyderabad - 500013.
 T. & P. No : 040-87522000; 040-88882000
 Email : s.kumar.architectsengineers@gmail.com
 web : http://s.kumar-engineers.com/works

DRWING NO. SK-MIR-PHC-A-03

**EXISTING SURVEY LAYOUT PLAN OF PHC HOSPITAL IN MIRDODDI VILLAGE,
MIRDODDI MANDAL, MEDAK DIST, TELANGANA STATE.**

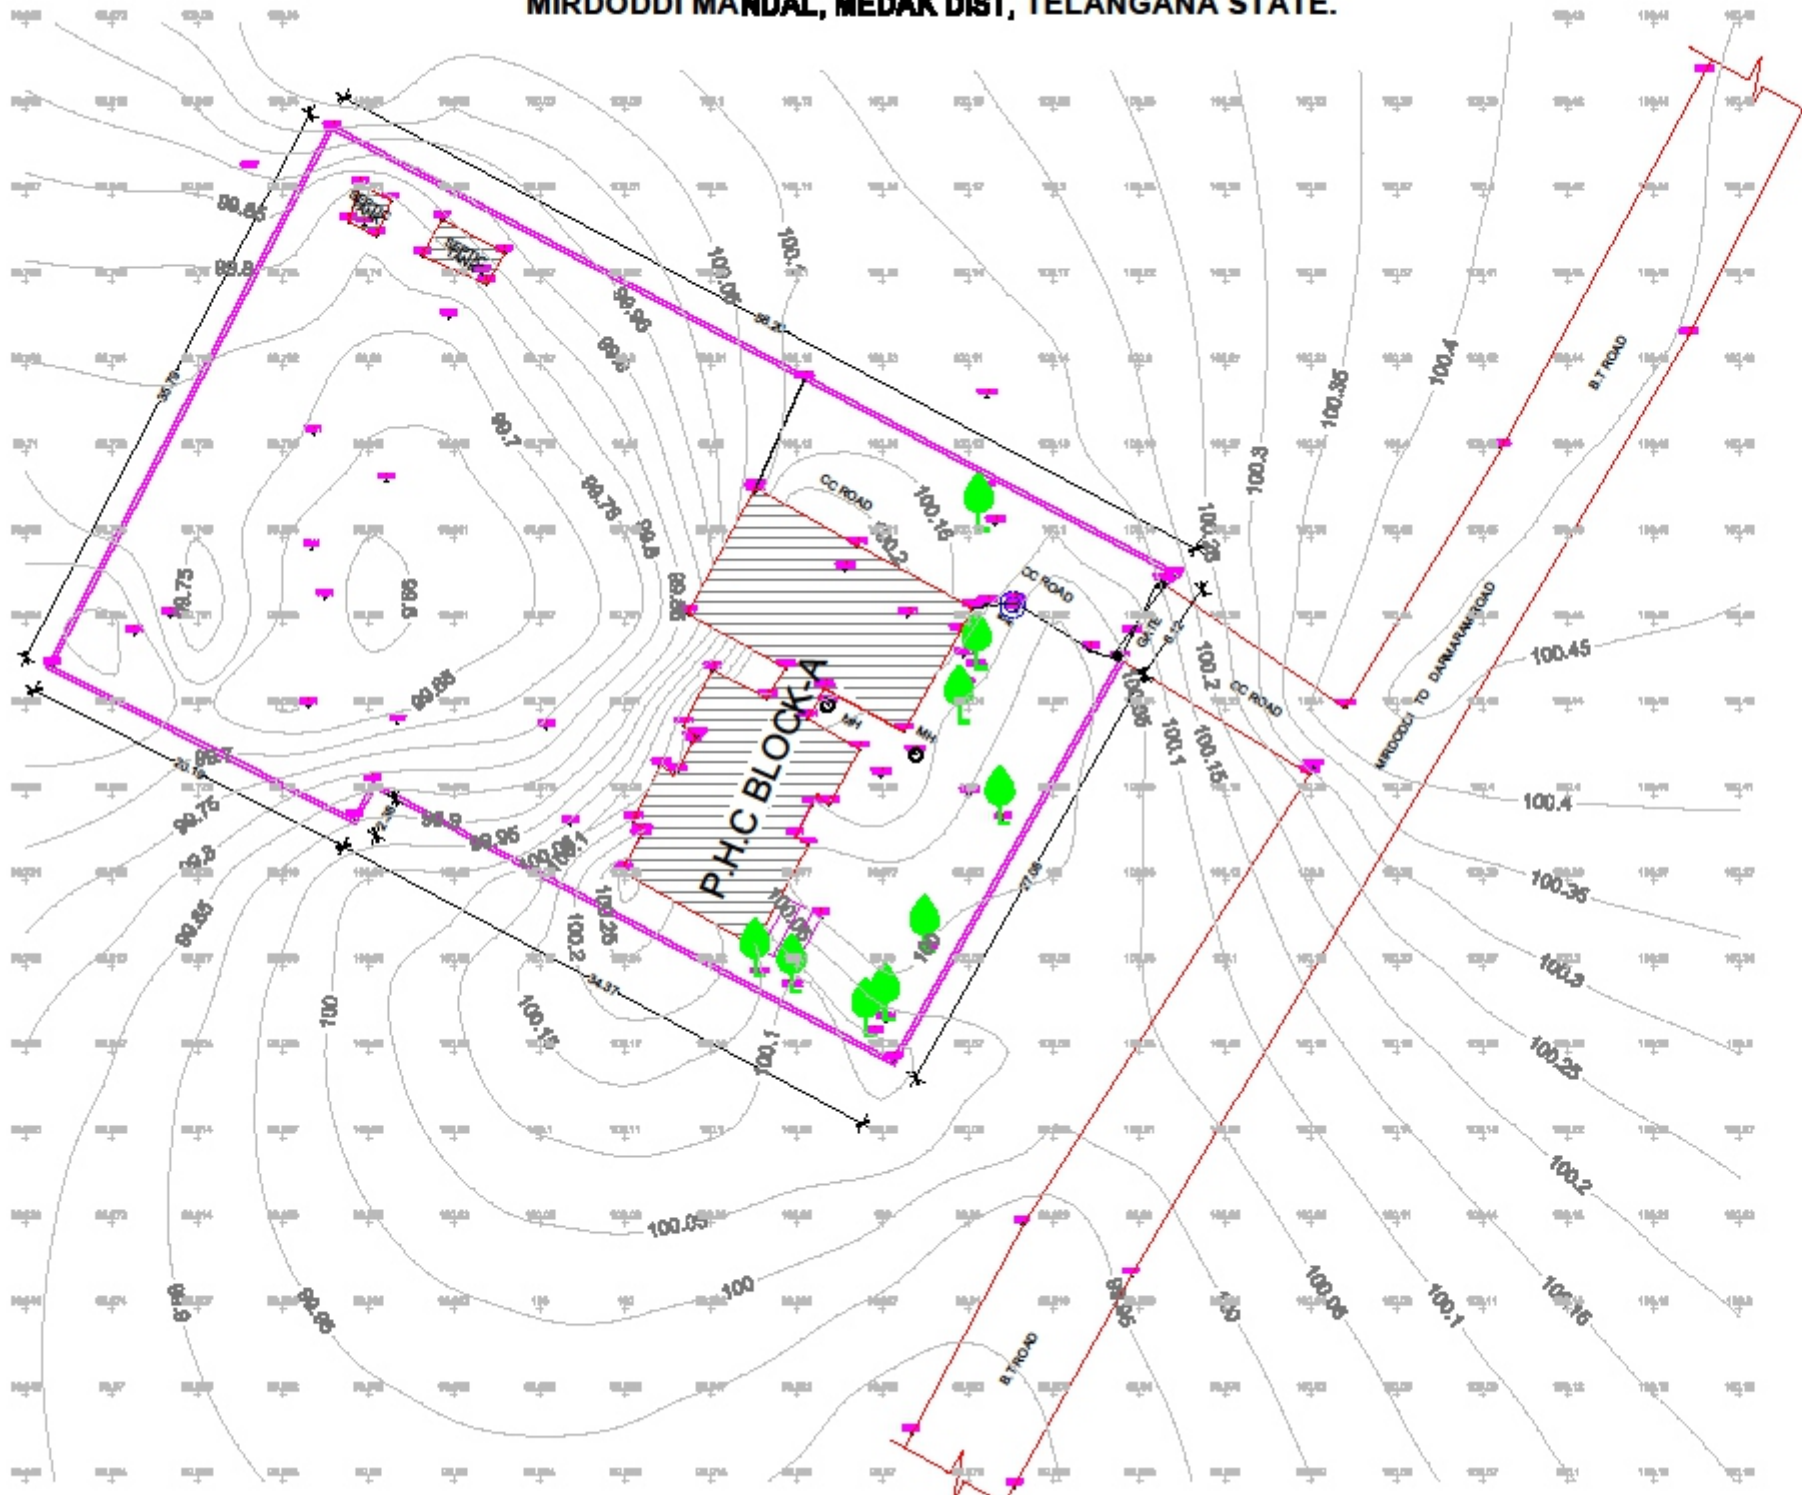

1. DIMENSIONS BEFORE EXECUTION OF THE WORK SHALL BE FOLLOWED.
2. FIGURED DIMENSIONS SHALL BE FOLLOWED.
3. ALL DIMENSIONS GIVEN ARE IN MILLIMETER UNLESS OTHERWISE SPECIFIED.



EXISTING BUILDING

ROAD	
BOUNDARY LINE	
MAN HOLE	MH MH
BORE WELL	BORE
ELECTRIC POLE	EP
TREE	

AREA STATEMENT:-
NET AREA = 0.49 Acres, 16720 SQ M
EXISTING PHC (BLOCK-A)
GROUND FLOOR BUILT UP AREA = 2675 SQM

CLIENT:
TELANGANA STATE MEDICAL SERVICES AND INFRASTRUCTURE DEVELOPMENT CORPORATION

PROJECT TITLE:
PREPARATION OF SURVEY MAP AND ADMIT MAP FOR AT PHC MIRDODDI VILLAGE, MIRDODDI MANDAL, MEDAK DIST, TELANGANA STATE.

TITLE:
EXISTING SURVEY LAYOUT PLAN OF PHC HOSPITAL MIRDODDI VILLAGE, MIRDODDI MANDAL, MEDAK DIST, TELANGANA STATE.

EXISTING SITE PLAN

SCALE	NTS
DATE	SEP 2017
DRAWN	ASP
CHECKED	VINK

CONSULTANT:

S. KUMAR ARCHITECTS & ENGINEERS
H.No: 3-9-714/B, 1st Floor, ADM Hospital L, Sharda Nagar, Ramnagar, Hyderabad - 500
T. S. Ph. No : 040-27032699; +919885852
E mail : kumar.architectsengineers@gmail.com
web: http://skumarconsultants.com/h