
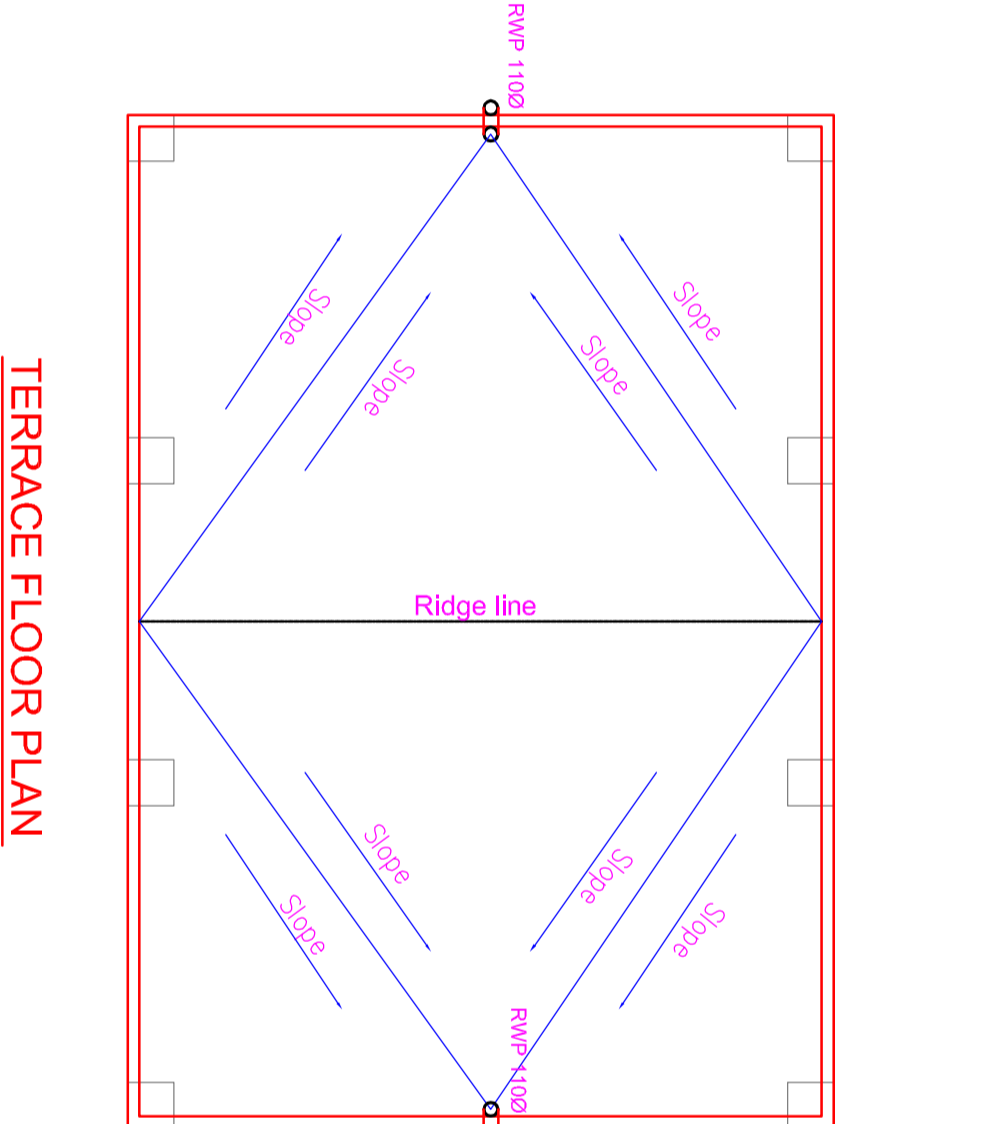


EXTERIOR COLOURS SCHEME :			
S.NO	DESCRIPTION	COLOURS	PAGE No:
1	ASIAN PAINTS (COLOUR WORLD)	SWISS COFFEE	4215
2	ASIAN PAINTS (COLOUR WORLD)	EASTER LILY	8532
			194

OPCOLITE - PREMIUM GLOSS ENAMEL PAINT  
FOR ROLLING SHUTTER : MUSH ROOM - 0422

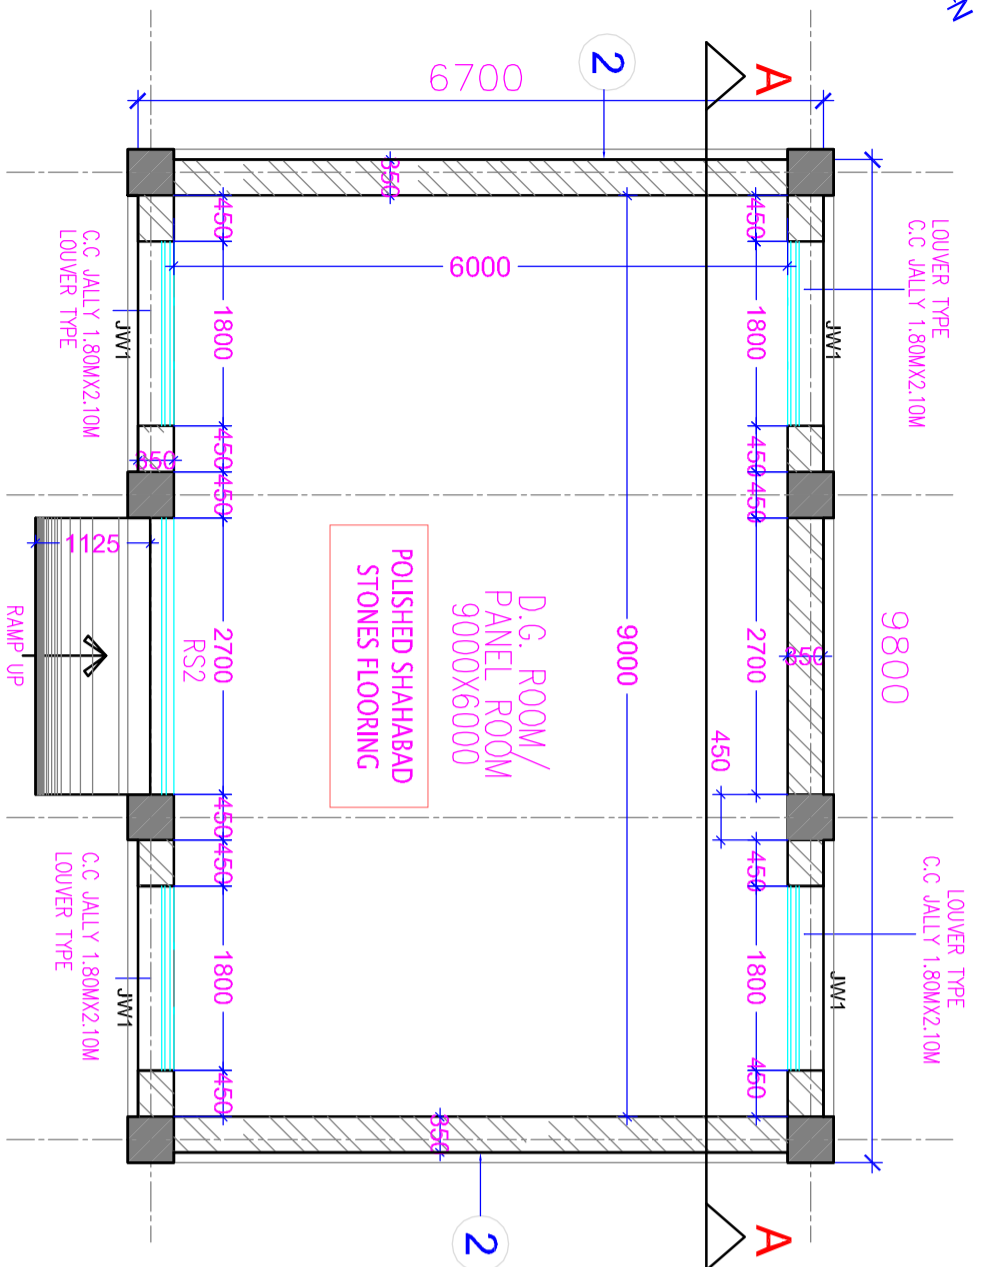

**PROPOSED D.G. ROOM**

**KEY PLAN**

JOINERY SCHEDULE			
TYPE	NAME	SIZE	No.s
ROLLING SHUTTER	RS2	2700x3000	1
PRE PAINTED VENTILATORS	JW1	1800x900	4

AREAS :  
**D.G. ROOM : 64.99 Sq.M**


STATUS : ARCHITECTURAL WORKING DRAWINGS  
PROJECT : PROPOSED AREA HOSPITAL AT DUBBAK, MEDAK DIST TELANGANA.  
TITLE : D.G.ROOM FLOOR PLANELEVATIONS & SECTION  
CLIENT : TELANGANA STATE MEDICAL SERVICES INFRASTRUCTURE DEVELOPMENT CORPORATION (An Enterprise of Government of Telangana) DN & HS CAMPUS SULTAN BAZAR, KOTI, HYDERABAD.  
CONSULTANTS : **S.S.CONSULTANTS**  
PROJECT CONSULTANTS #17&9, JABBAR BUILDINGS, BECOMPET, HYDERABAD-16. Ph: 66310240, 66310934. FAX NO: 040-66312949. emil: sscs17and9@ediffmail.com

DATE :	29-11-2016	SHEET NO:	<b>01</b>
SCALE :	1:100		
DEALT BY :	D.VANAGA LAKSHMI		
ARCHITECT :	N.Y.SRINIVASA RAO		
CHECKED BY :	S.S.RAO		

DRAWN BY : TS/SHRIDUDIBBAKA / D.G.ROOM / PLANS,ELE & SEC. / AD-01


COPY RIGHT OF THIS DRAWING BELONGS TO M/S. S.S. CONSULTANTS AND SHOULD NOT BE USED FOR ANY PURPOSE OTHER THAN SPECIFIED WITHOUT PRIOR PERMISSION.

EXTERIOR COLOURS SCHEME :			
SNO	DESCRIPTION	COLOURS	PAGE No.
1	SWISS COFFEE	4215	194
2	PAINTS (COLOUR WORLD)	EASTER LILY 6532	194
OPCOLUTE - PREMIUM GLOSS ENAMEL PAINT			
FOR FLUSH SHUTTERS : MUSH ROOM - 0422			

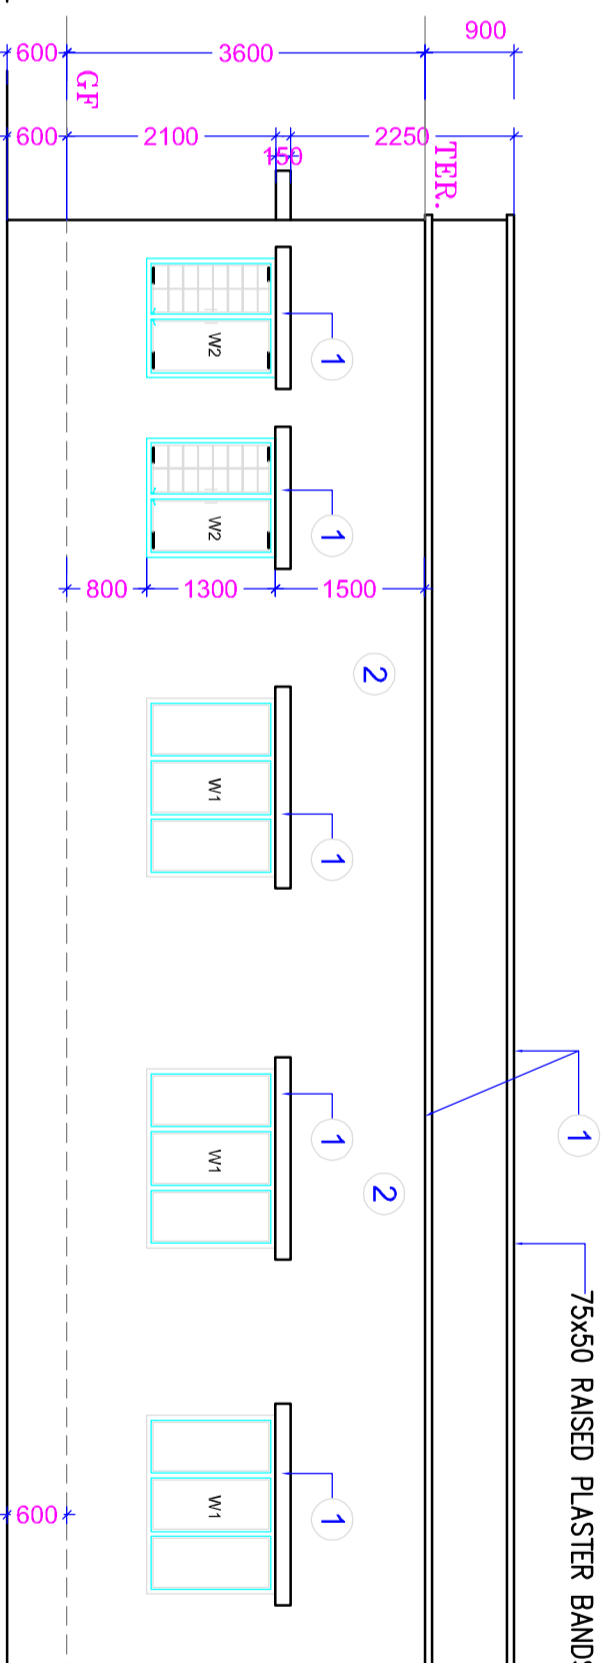


FRONT SIDE ELEVATION


SECTION - AA

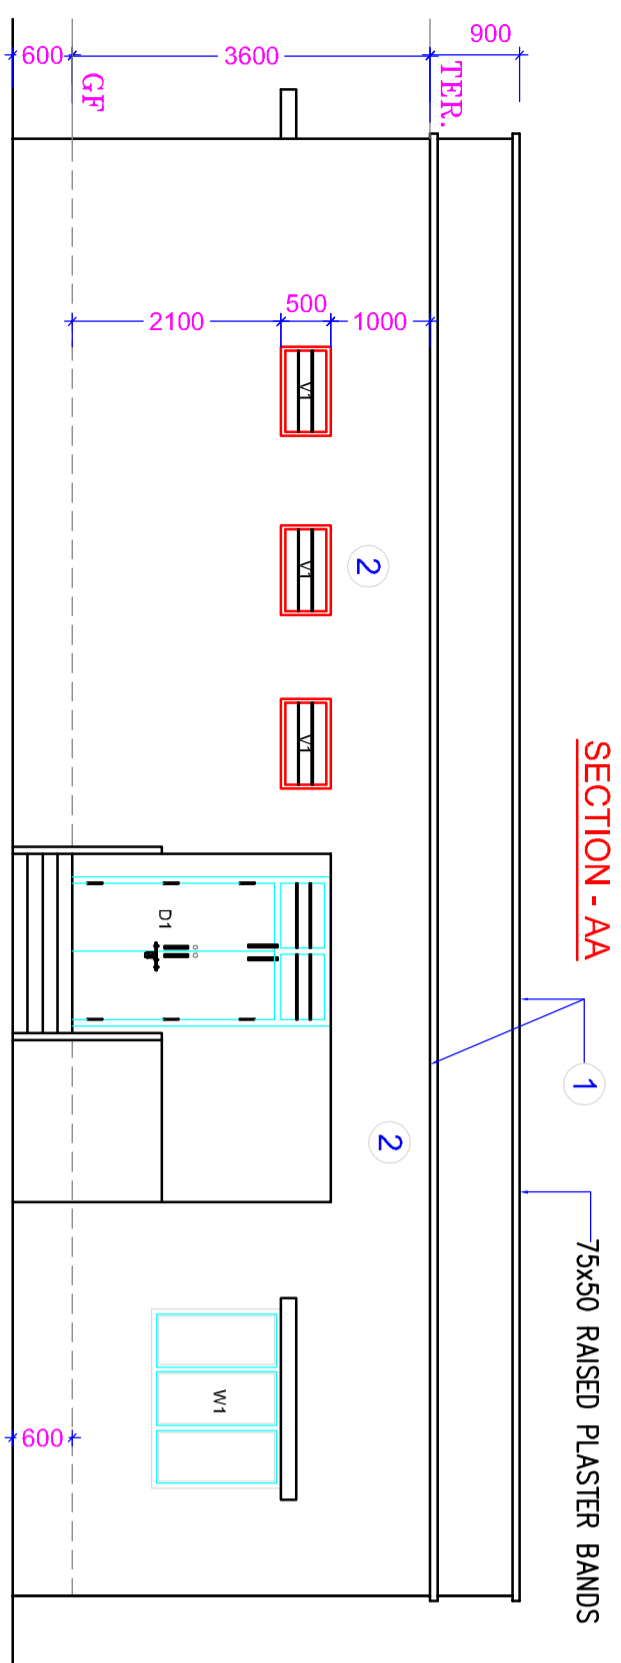


FRONT SIDE ELEVATION

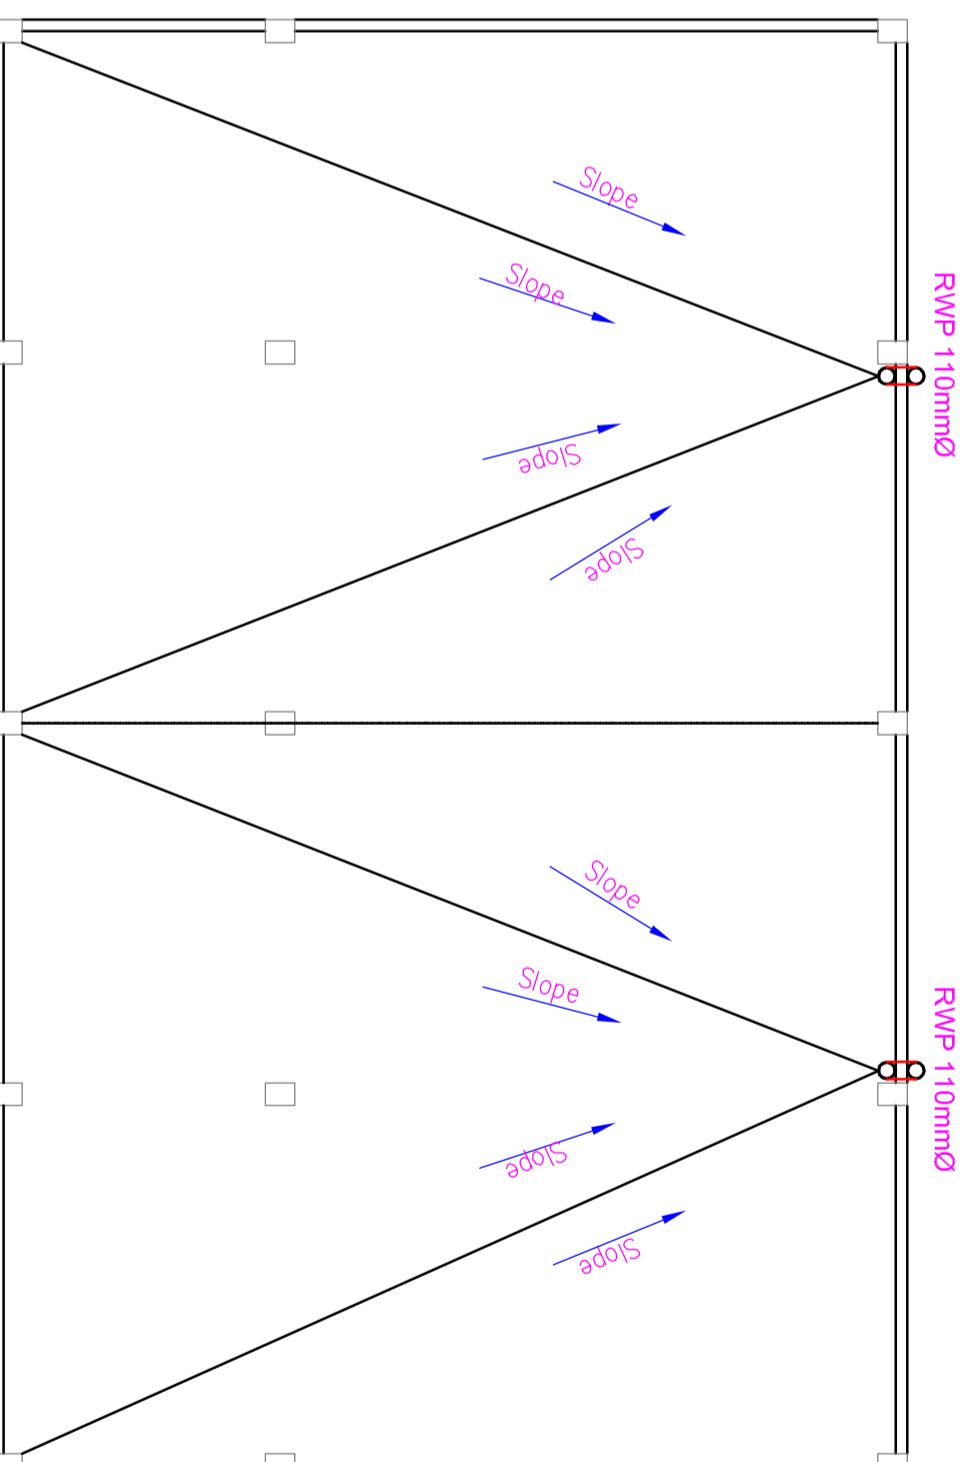

TERRACE FLOOR PLAN

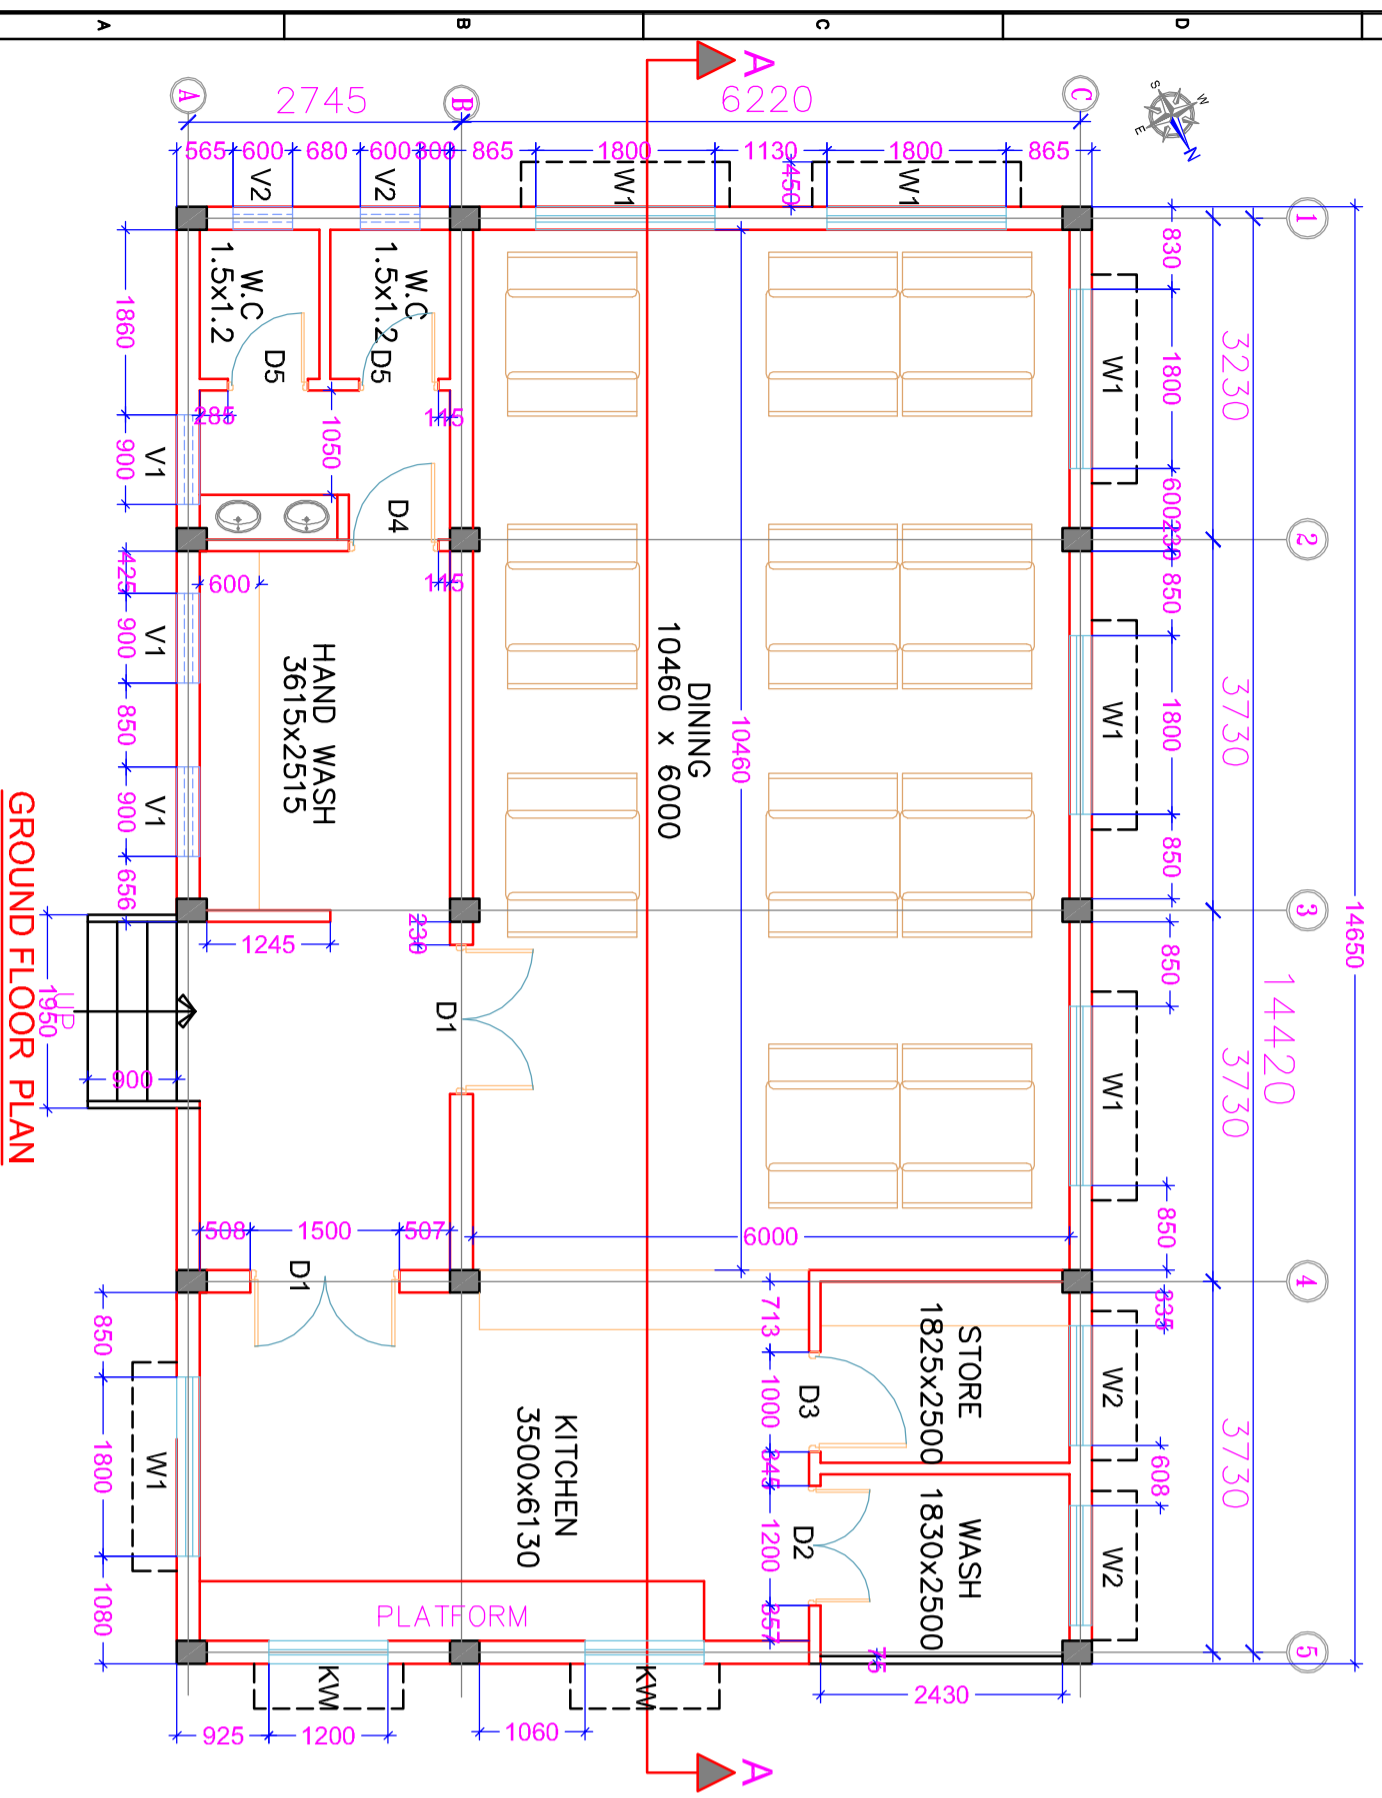

GROUND FLOOR PLAN

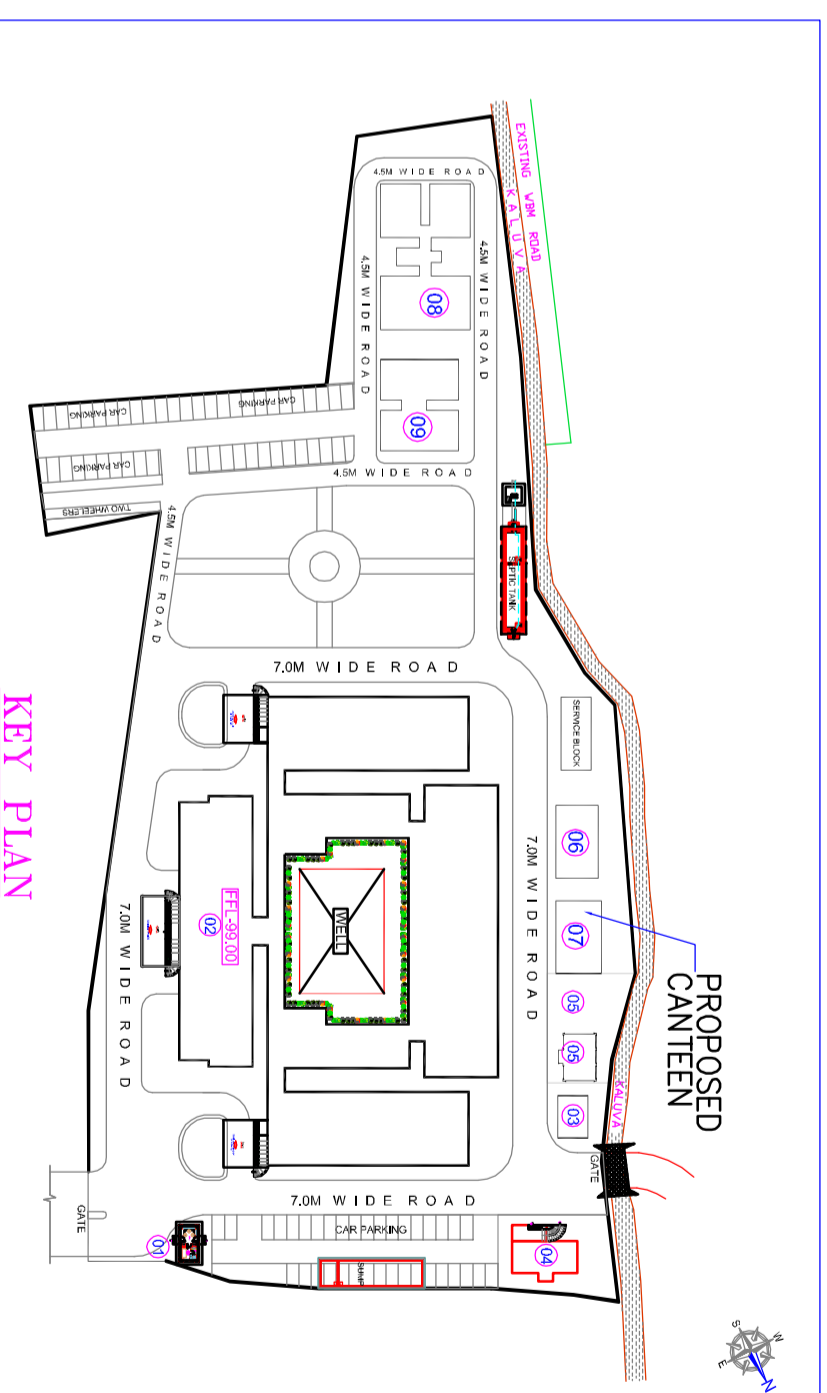

KEY PLAN

**JOINERY SCHEDULE**

TYPE	NAME	SIZE	No.s
WOODEN DOORS	D1	1500x2600	2
WOODEN DOORS	D2	1200x2600	1
WOODEN DOORS	D3	1000x2100	1
WOODEN DOORS	D4	900x2100	1
WOODEN DOORS	D5	800x2100	2
PRE PAINTED WINDOWS	W1	1800x1300	6
PRE PAINTED WINDOWS	W2	1200x1300	2
PRE PAINTED WINDOWS	KV	1200x900	2
PRE PAINTED VENTILATORS	V1	900x500	3
PRE PAINTED VENTILATORS	V2	600x500	2

AREAS : CANTEEN : 134.85 SQ.M.

STATUS : ARCHITECTURAL WORKING DRAWINGS

PROJECT : PROPOSED AREA HOSPITAL AT DUBBAK, MEDAK DIST TELANGANA.

TITLE : CANTEEN BLOCK & GROUND FLOOR PLAN, ELEVATION & SECTION

CLIENT : TELANGANA STATE MEDICAL SERVICES INFRASTRUCTURE DEVELOPMENT CORPORATION (An Enterprise of Government of Telangana)

CONSULTANTS : DM & HS CAMPUS SULTANI BAZAR, KOTI, HYDERABAD.

S.S. CONSULTANTS

PROJECT CONSULTANTS #17&9, JABBAR BUILDINGS, BEGLUMPET, HYDERABAD-16

Ph: 66310240, 66310954. FAX NO: 040-66312949. email: ssecn17and9@gmail.com

DATE: 12-12-2016

SCALE: 1/75


DEALT BY: GANESH

ARCHITECT: N.V.SRINIVASA RAO


CHECKED BY: S.S.RAO

01


DRG.NO:SS/TSMSIDUBBAK/CANTEEN/PLANS/ELE&SEC./ADD1

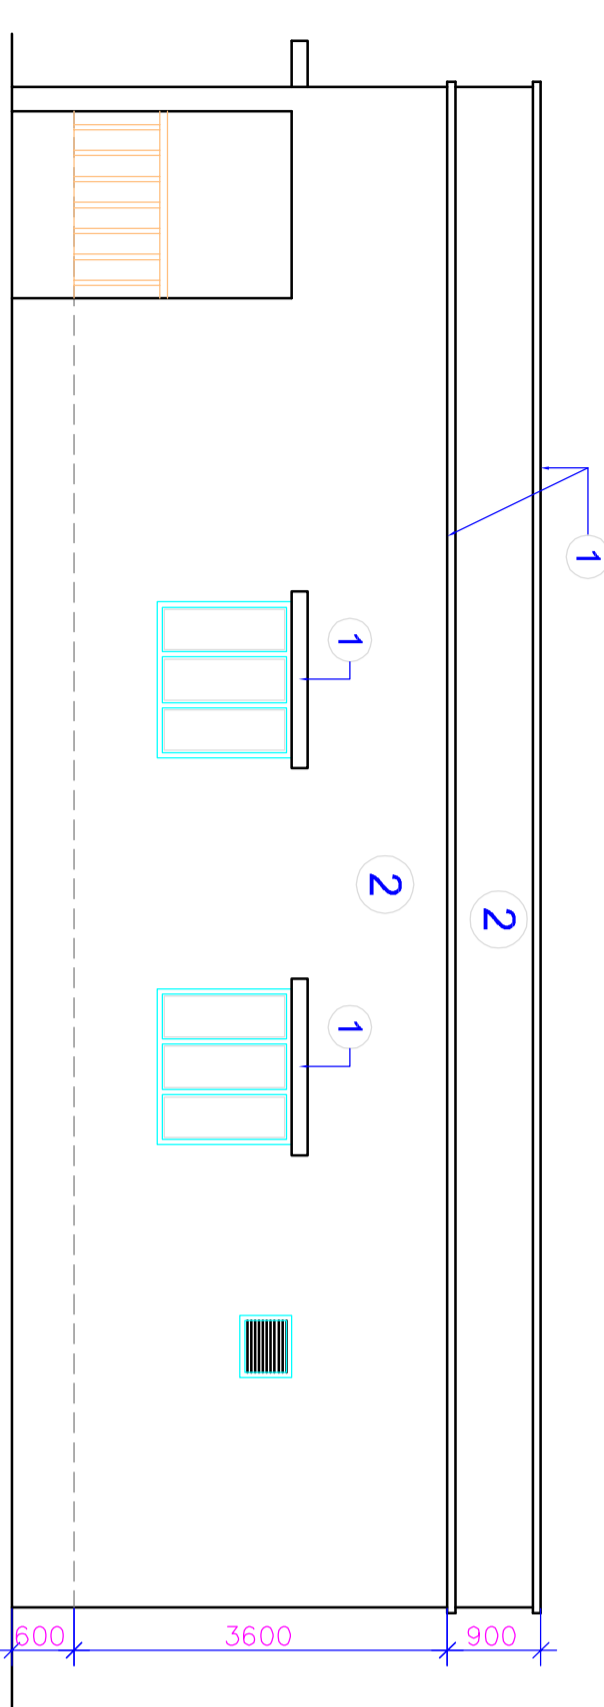


REAR SIDE ELEVATION

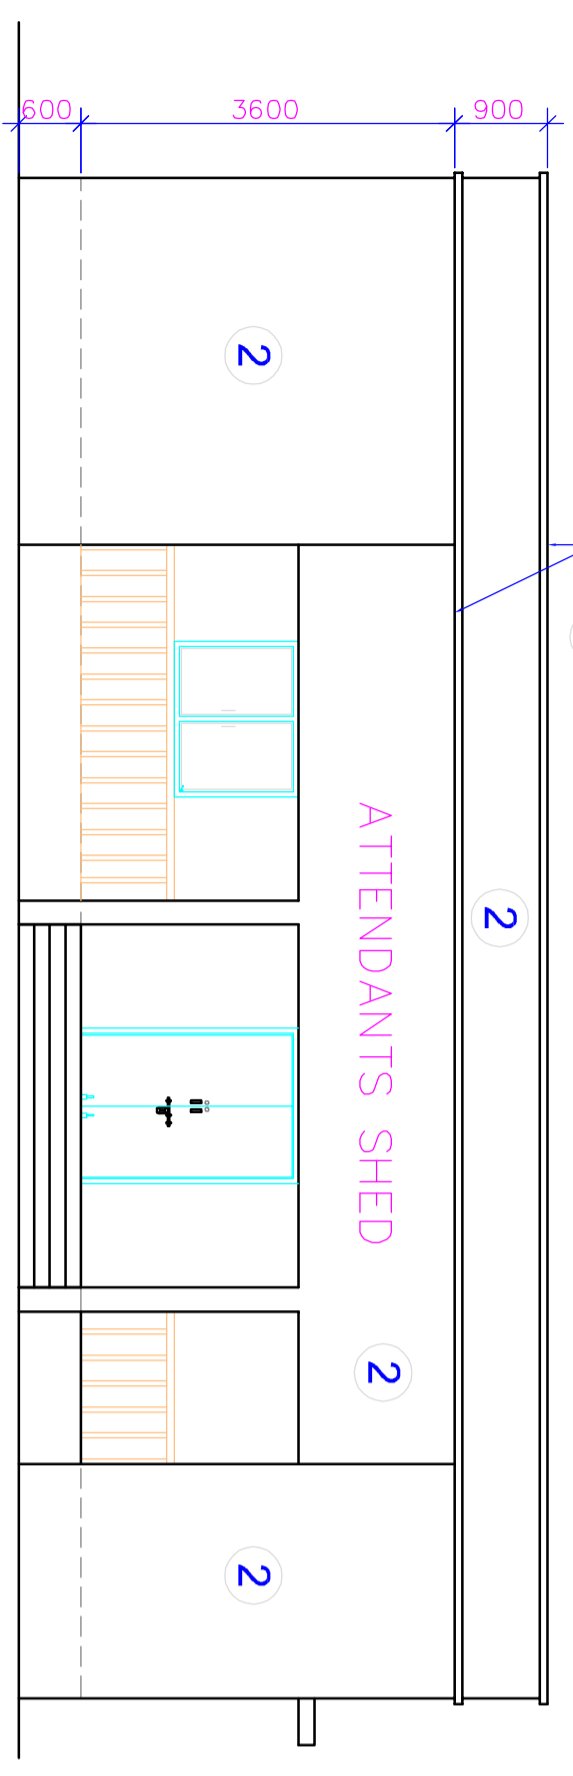


FRONT SIDE ELEVATION

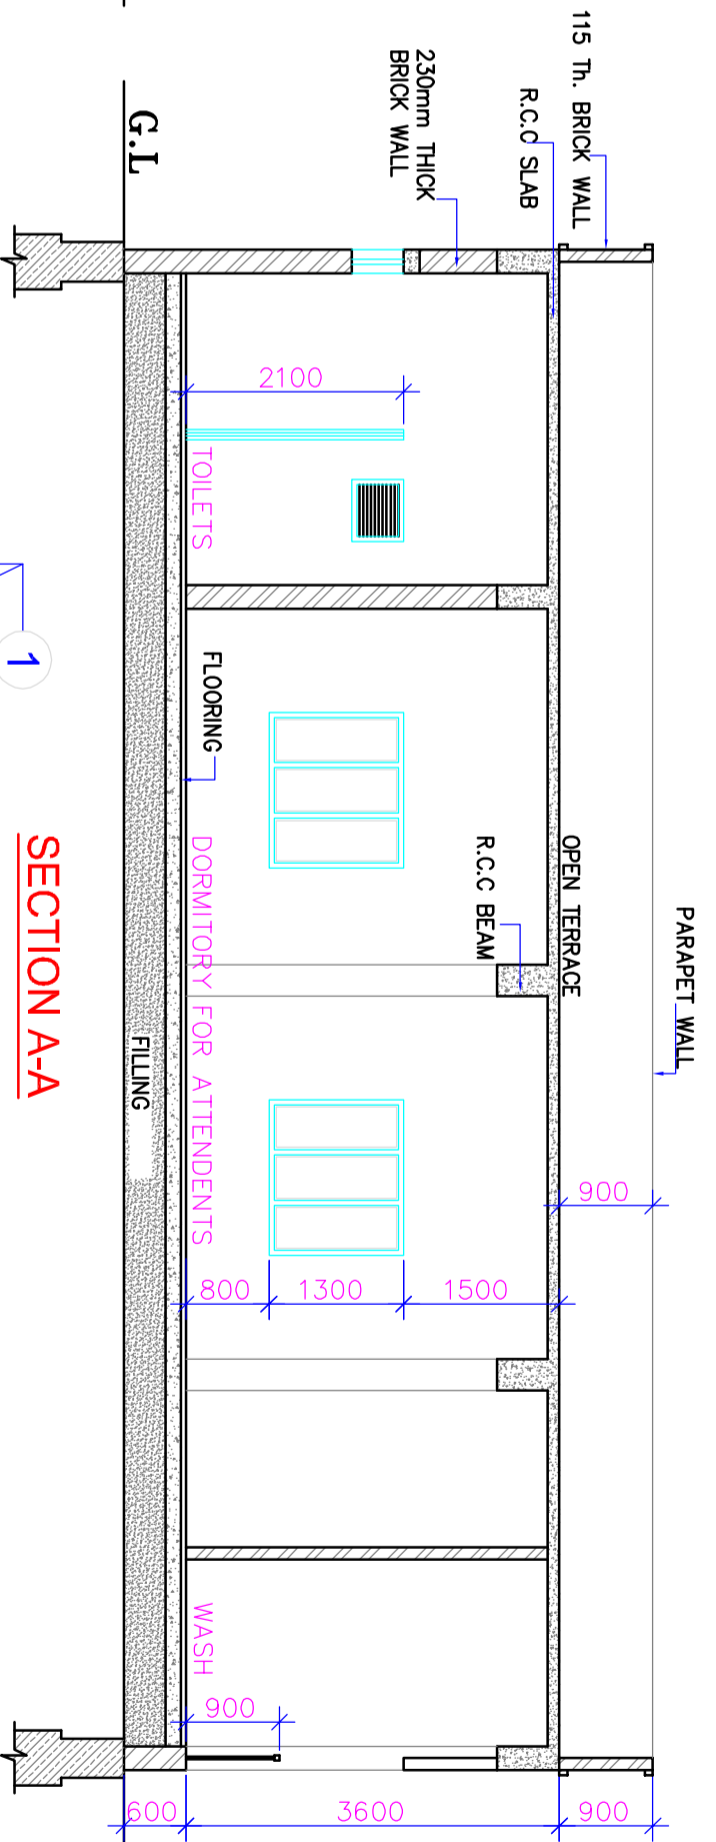


SECTION A-A

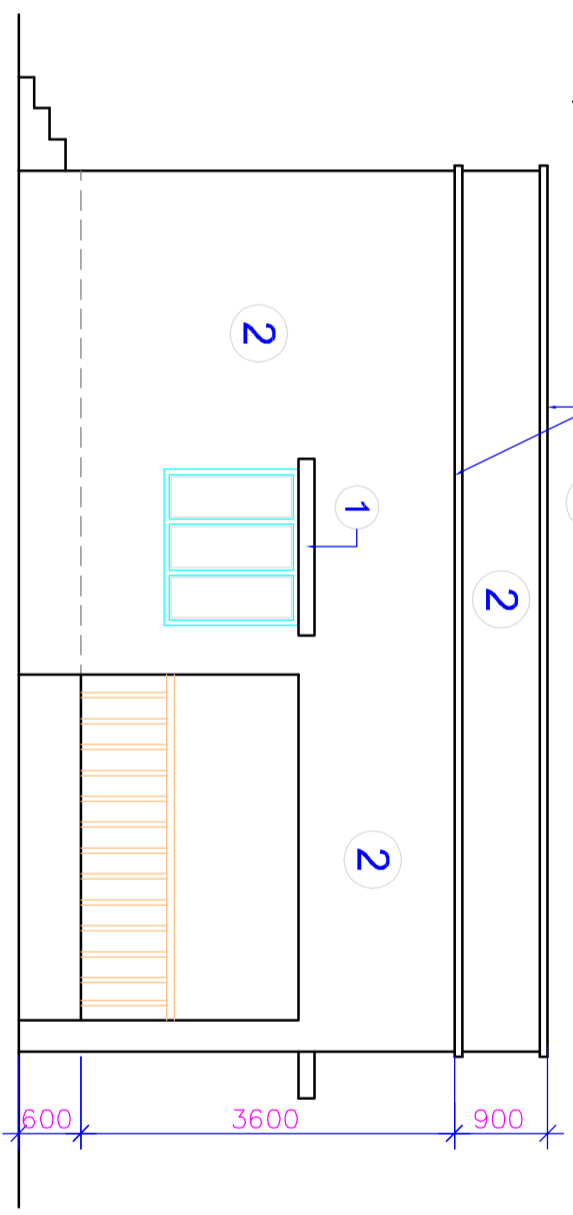


RIGHT SIDE ELEVATION

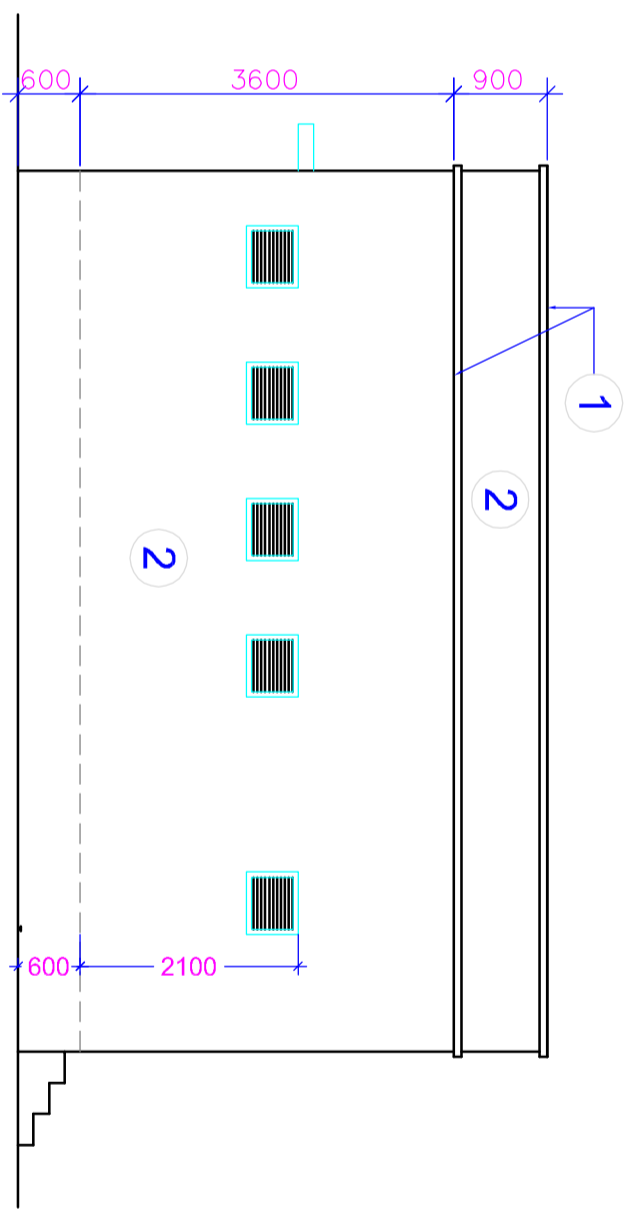


LEFT SIDE ELEVATION

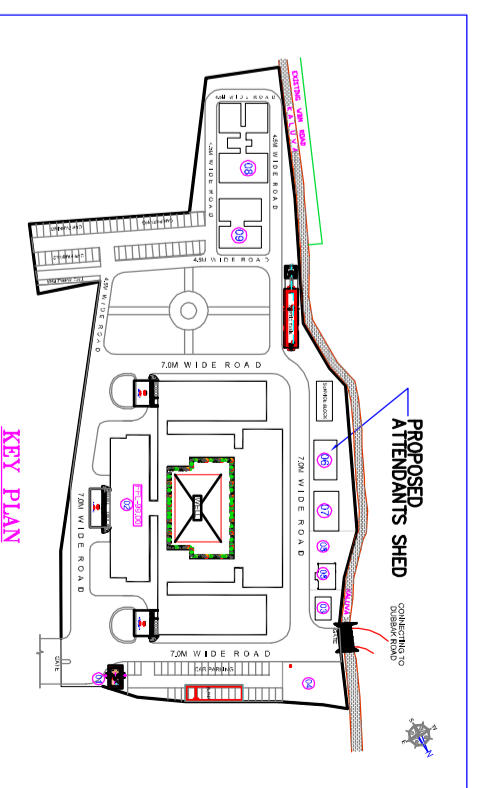

KEY PLAN

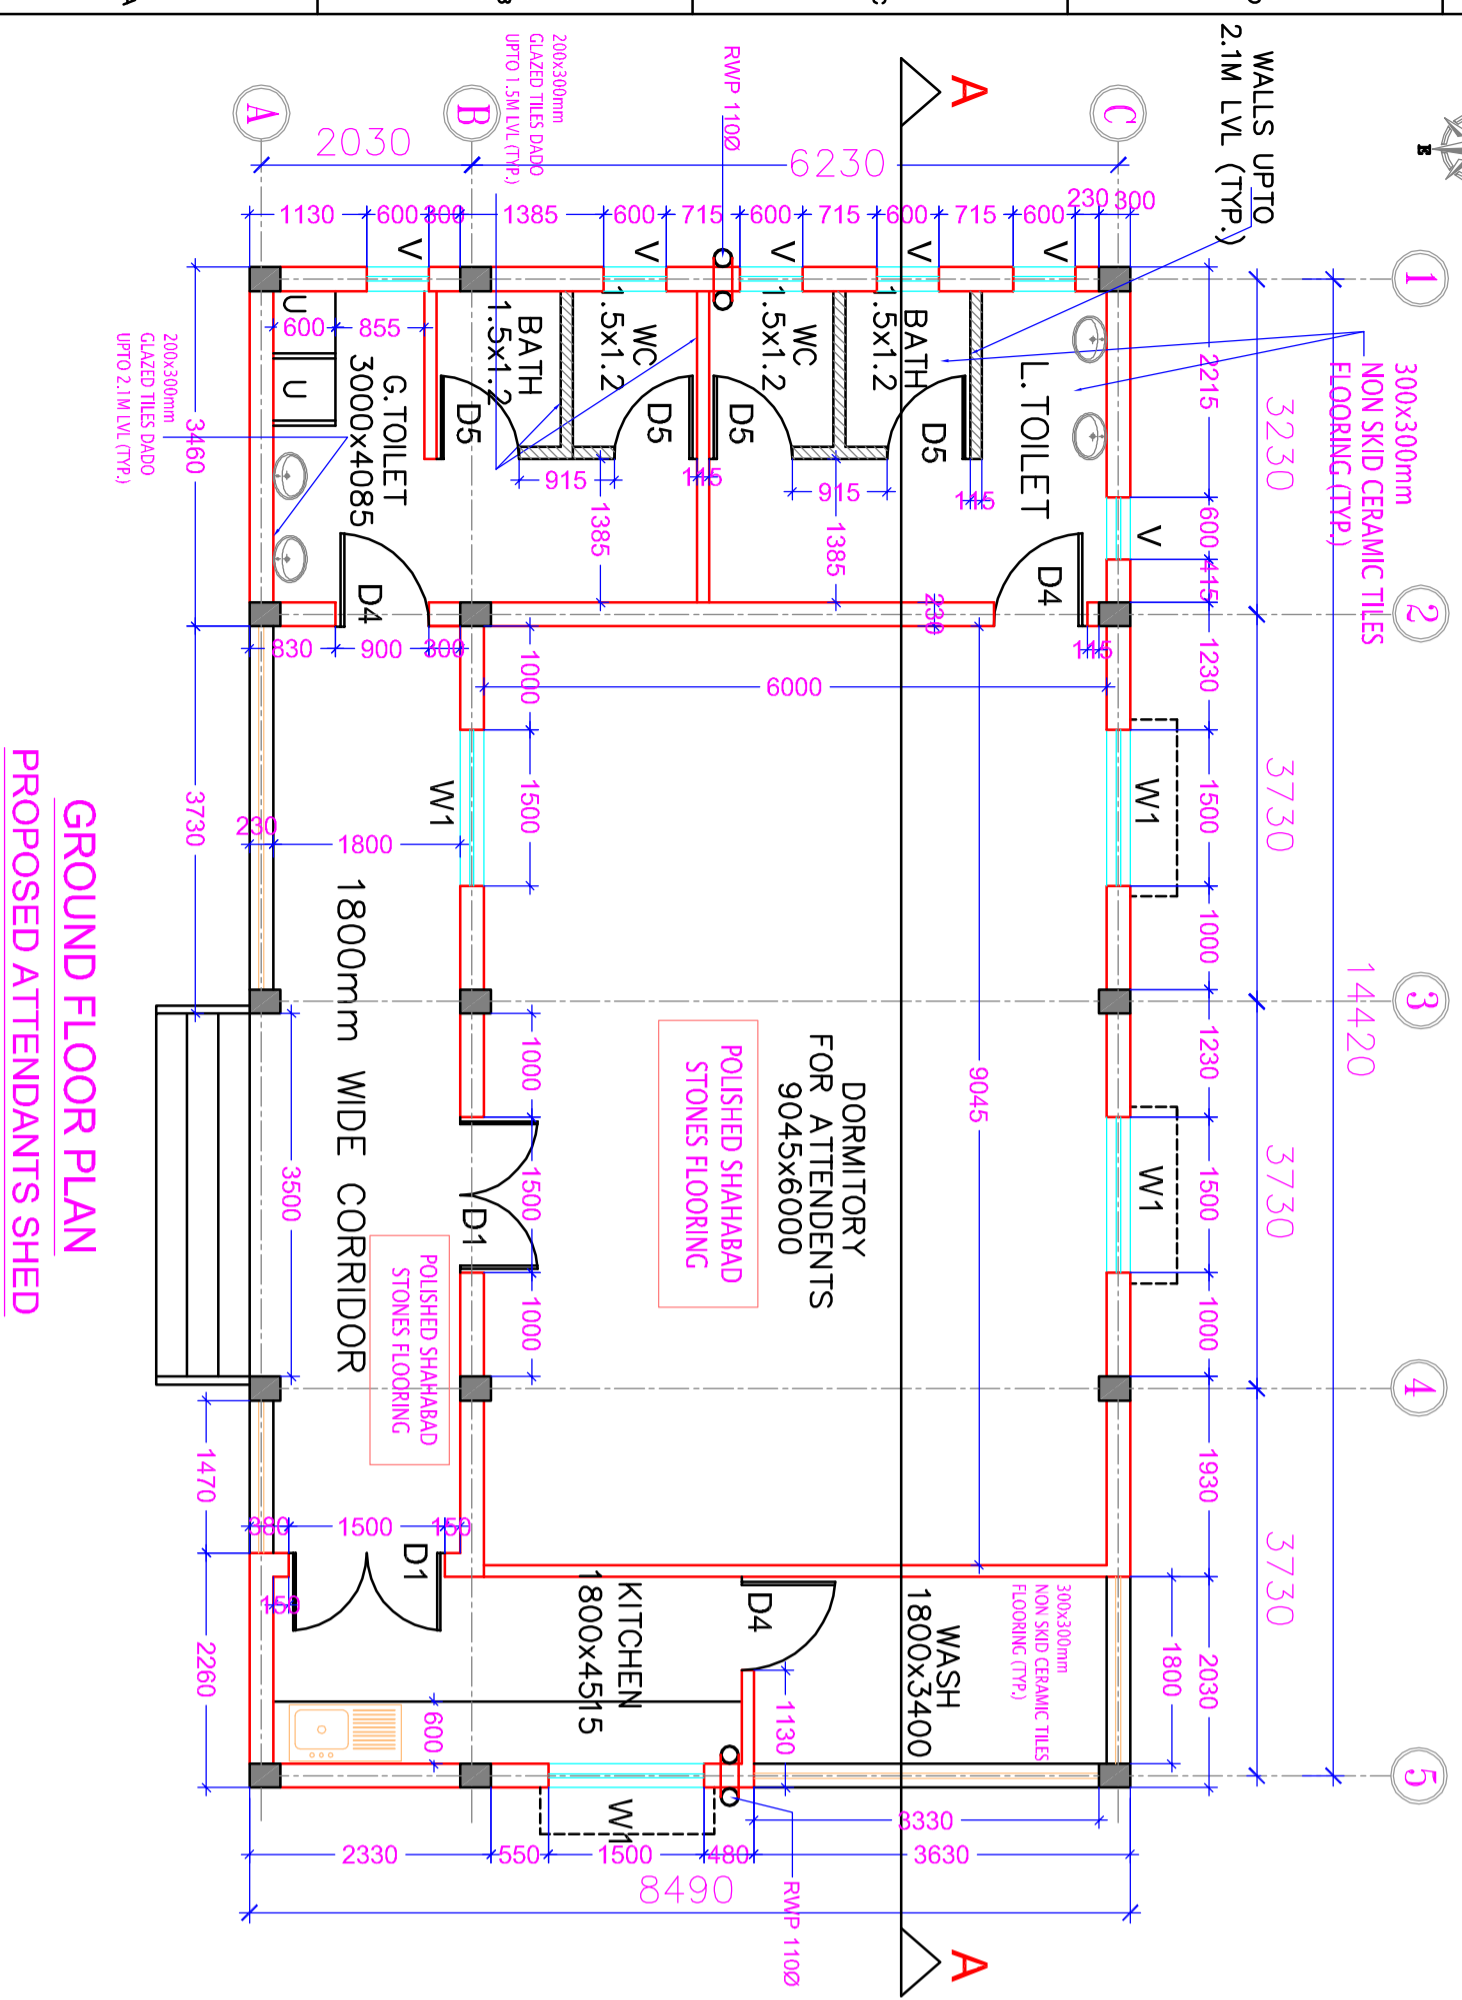

GROUND FLOOR PLAN  
PROPOSED ATTENDANTS SHED

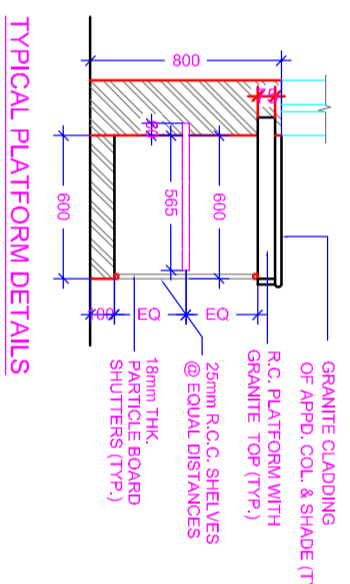

TYPICAL PLATFORM DETAILS

CB. DETAIL IN TOILET

ATTENDANTS SHED				INTERNAL COLOUR SCHEME			
ROOM	FLOORING	SKIRTING	SKIRTING HEIGHT	DADOING	DADOING HEIGHT	COLOUR	COLOUR CODE
CORRIDOR	POLISHED SHAHABAD	POLISHED SHAHABAD	100 mm	-	-	MOON BEAM	0949
DORMITORY FOR ATTENDANTS	POLISHED SHAHABAD	POLISHED SHAHABAD	100 mm	-	-	MOON BEAM	0949
TOILETS	300x300mm NON SKID CERAMIC TILES	-	-	GLAZED TILES	2100 & 1500mm	MOON BEAM	0949
KITCHEN	300x300mm NON SKID CERAMIC TILES	-	-	GLAZED TILES	600mm ABOVE PLASTER	MOON BEAM	0949
WASH AREA	300x300mm NON SKID CERAMIC TILES	-	-	GLAZED TILES	1500mm HT.	MOON BEAM	0949
CEILING	-	-	-	-	-	WHITE	-

COPY RIGHT OF THIS DRAWING BELONGS TO M/S. S.S. CONSULTANTS AND SHOULD NOT BE USED FOR ANY PURPOSE OTHER THAN SPECIFIED WITHOUT PRIOR PERMISSION.

**EXTERIOR COLOURS SCHEME :**

S.NO	DESCRIPTION	COLOURS	CODE	PAGE No.
1	ASIAN PAINTS (COLOUR WASH)	SWISS COFFEE	4215	114
2	ASIAN PAINTS (COLOUR WASH)	EASTERLY	8532	114

OPCOLITE - PREMIUM GLOSS ENAMEL PAINT FOR FLUSH SHUTTERS : WASH ROOM - 1022

**JOINERY SCHEDULE**

TYPE	NAME	SIZE	No.s
WOODEN DOORS	D1	1500x2500	2
WOODEN DOORS	D4	900x2100	3
WOODEN DOORS	D5	800x2100	4
PRE PAINTED WINDOWS	WT	1500x1300	4
PRE PAINTED VENTILATORS	V	800x500	6

**AREAS :**  
ATTENDANTS SHED : 124.38 SQ.M.

**STATUS :**  
ARCHITECTURAL WORKING DRAWINGS

**PROJECT :**  
PROPOSED AREA HOSPITAL AT DUBBAK, MEDAK DIST TELANGANA.

**TITLE :**  
ATTENDANTS SHED  
GROUND FLOOR PLAN, ELEVATION & SECTION




**CLIENT :**  
TELANGANA STATE MEDICAL SERVICES  
INFRASTRUCTURE DEVELOPMENT CORPORATION  
(An Enterprise of Government of Telangana)  
DM & HS CAMPUS  
SULTAN BAZAR, KOTI, HYDERABAD

**CONSULTANTS :**  
**S.S. CONSULTANTS**  
PROJECT CONSULTANTS  
#1749, JABBAR BUILDINGS,  
BECAAMPET, HYDERABAD-16  
PH: 66310240, 66310954,  
FAX NO: 040-66312949,  
email: ssecosn17rds@rediffmail.com

DATE: 12-12-2016  
SCALE: 1/15  
DEALT BY: D.V.NAGA LAKSHMI  
ARCHITECT: N.V.SRINIVASA RAO  
CHECKED BY: S.S.RAO



01

SHEET NO: \_\_\_\_\_

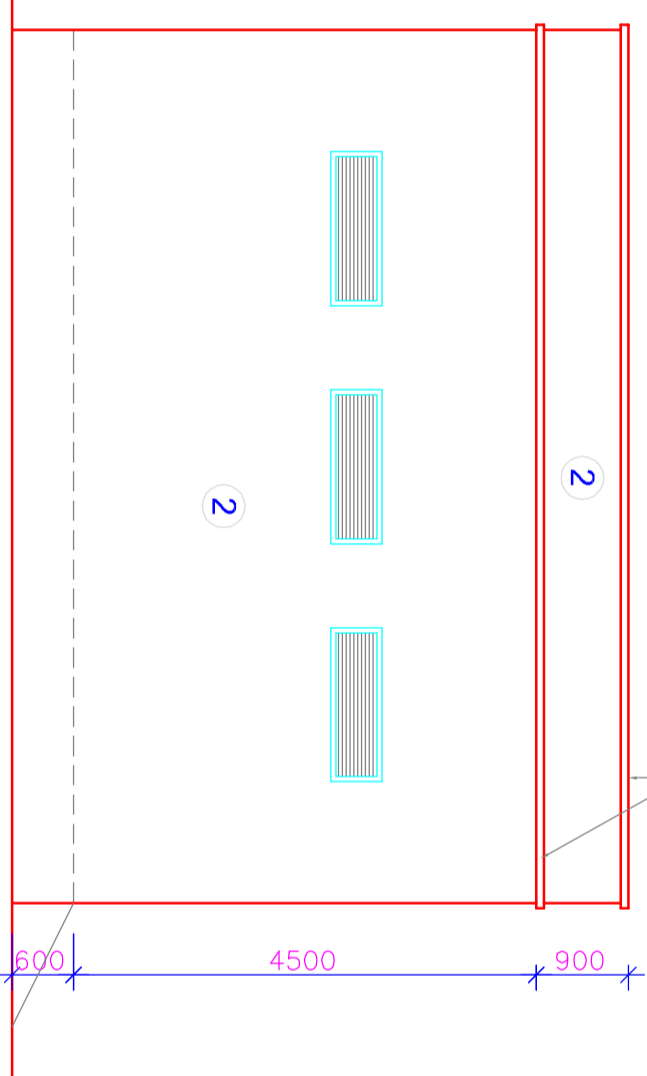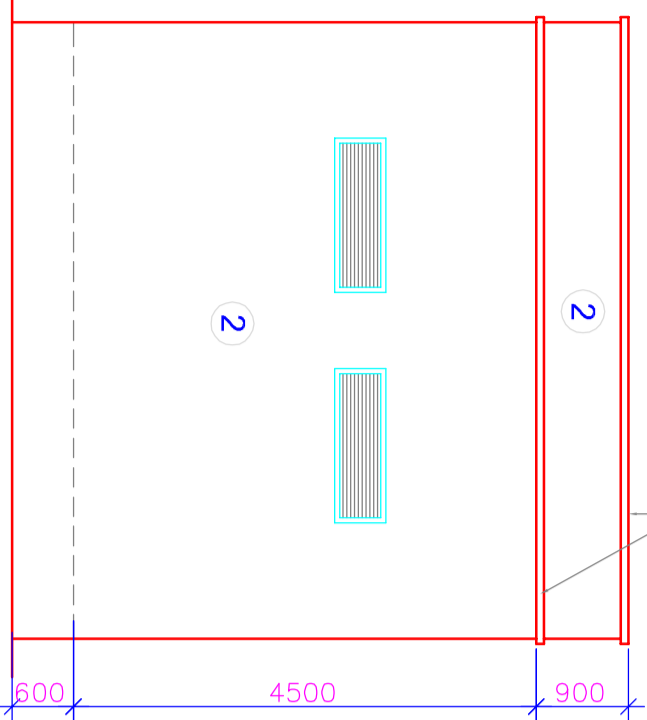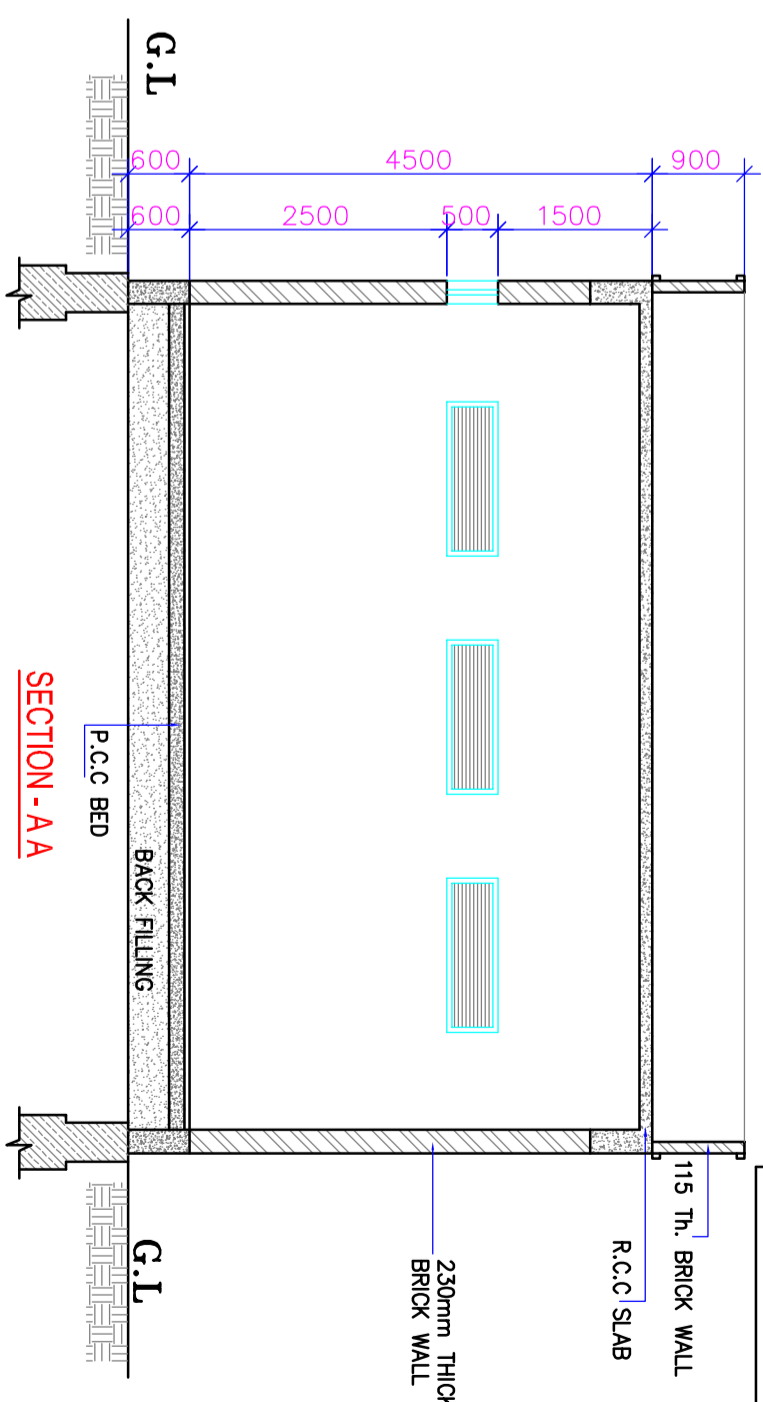

REAR SIDE ELEVATION  
(SOUTH SIDE ELEVATION)

LEFT SIDE ELEVATION  
(EAST SIDE ELEVATION)

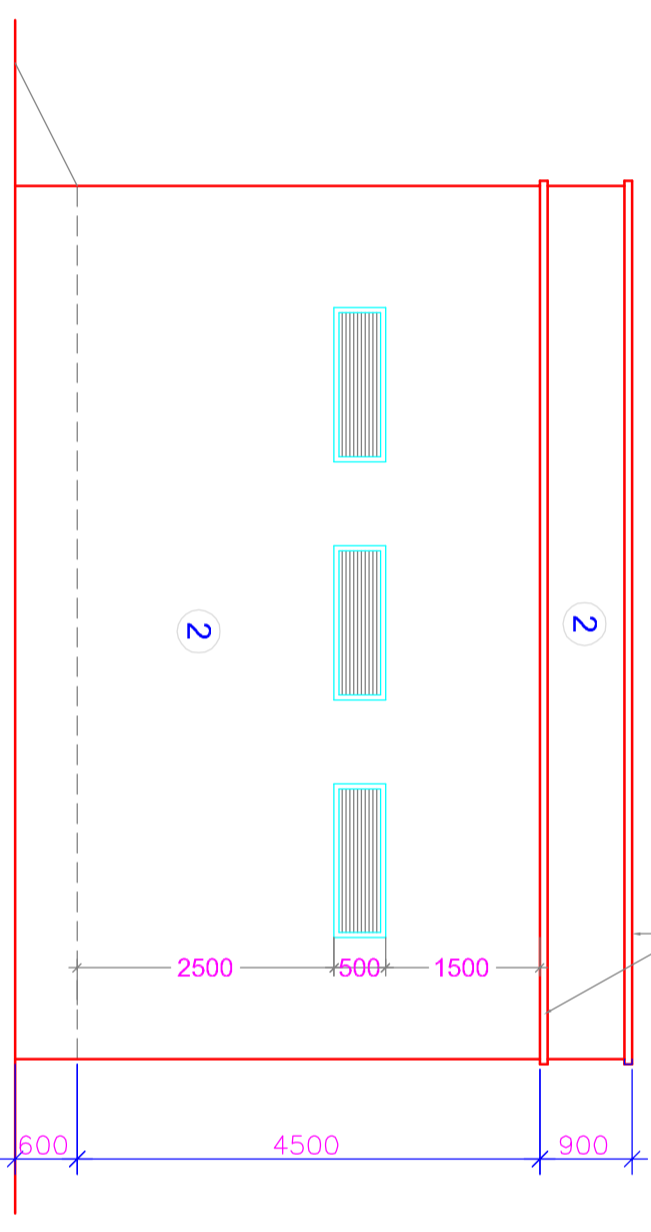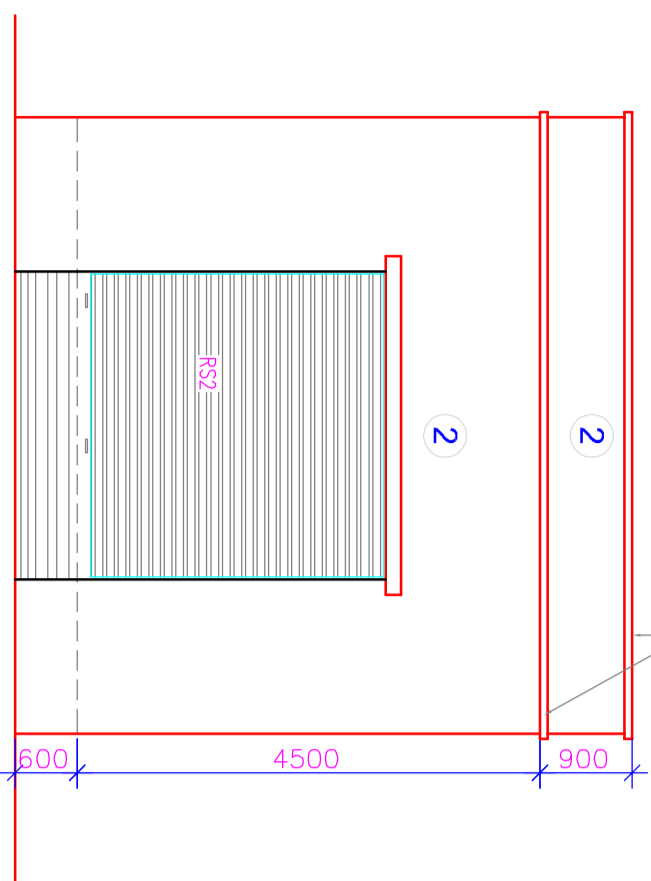

FRONT ELEVATION  
(NORTH SIDE ELEVATION)

RIGHT SIDE ELEVATION  
(WEST SIDE ELEVATION)

AMBULANCE GARAGE				INTERNAL COLOUR SCHEME			
ROOM	FLOORING	SKIRTING	SKIRTING HEIGHT	DADOING	DADOING HEIGHT	COLOR	COLOR CODE
GARAGE	POLISHED SHAHABAD TILES	POLISHED SHAHABAD TILES	100 mm	-	-	MOON BEAM	0949
CELLINGS	-	-	-	-	-	WHITE	-

EXTERIOR COLOURS SCHEME :

S.NO	DESCRIPTION	COLOURS	CODE:	PAGE No:
1	ASIAN PAINTS (COLOUR WORLD)	SWISS COFFEE	4215	194
2	ASIAN PAINTS (COLOUR WORLD)	EASTER LILY	8532	194

OPCOLITE - PREMIUM GLOSS ENAMEL PAINT  
FOR ROLLING SHUTTER : SAND STONE - 0333

JOINERY SCHEDULE

TYPE	NAME	SIZE	No.s
ROLLING SHUTTER	RS2	3000x3000	1
PRE PAINTED VENTILATORS	V1	1500x500	8

AREAS :  
AMBULANCE GARAGE : 50.94 Sq.Mt

STATUS :  
ARCHITECTURAL WORKING DRAWINGS

PROJECT :  
PROPOSED AREA HOSPITAL AT  
DUBBAK, MEDAK DIST  
TELANGANA.

TITLE :  
AMBULANCE GARAGE  
FLOOR PLAN ELEVATIONS & SECTION



CLIENT :  
TELANGANA STATE MEDICAL SERVICES  
INFRASTRUCTURE DEVELOPMENT CORPORATION  
(An Enterprise of Government of Telangana)  
DM & HS CAMPUS  
SULTAN BAZAR, KOTI, HYDERABAD.

CONSULTANTS :  
S.S. CONSULTANTS  
PROJECT CONSULTANTS  
#1749, JABBAR BUILDINGS,  
BECOMPET, HYDERABAD-16  
PH: 66310240, 66310954,  
FAX NO: 040-66312949,  
email: sson317aridb@ediffnoidl.com


DATE : 12-12-2016  
SCALE : 1:100  
DEALT BY : D.V.NAGA LAKSHMI  
ARCHITECT : N.V.SHRINIVASA RAO  
CHECKED BY : S.S.RAO

SHEET NO:  
**01**


DRG. NO. SS / TSN/IND/DUBBAKA / GARAGE / P/ANS, ELE & SEC. / AD-01

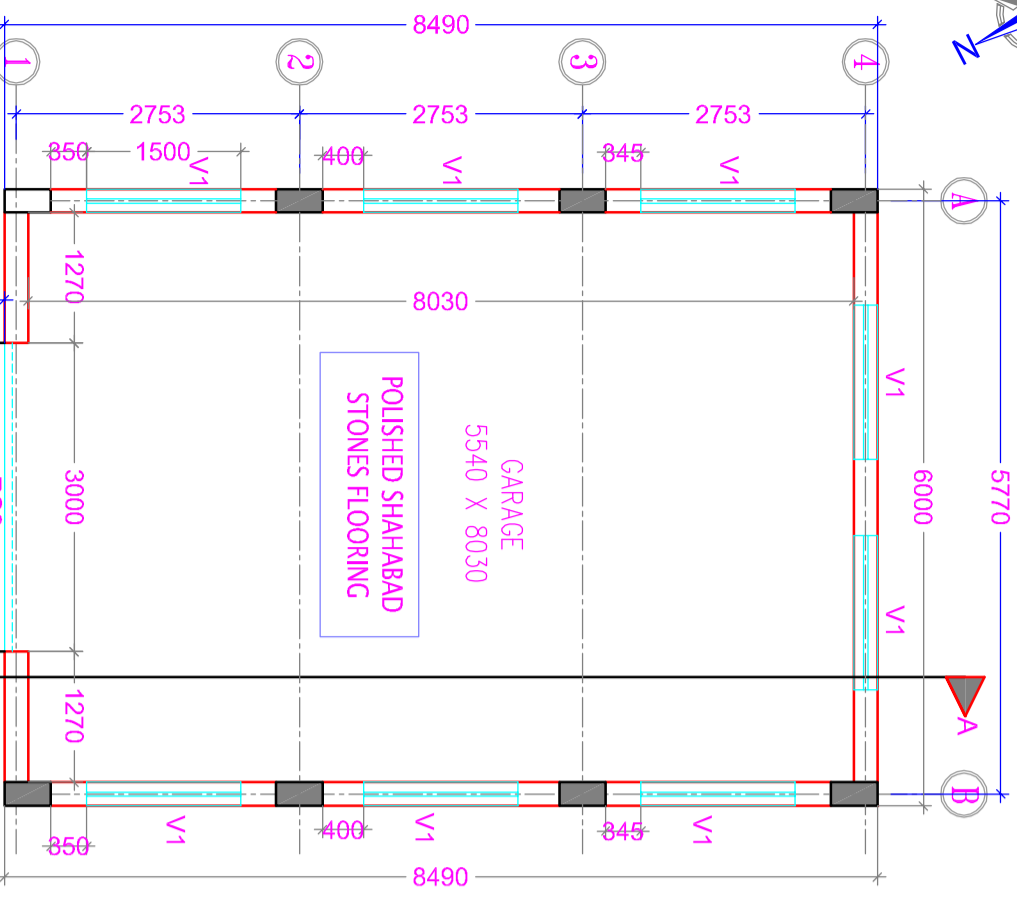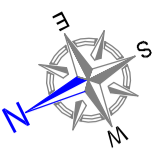


GROUND FLOOR PLAN  
PROPOSED AMBULANCE GARAGE

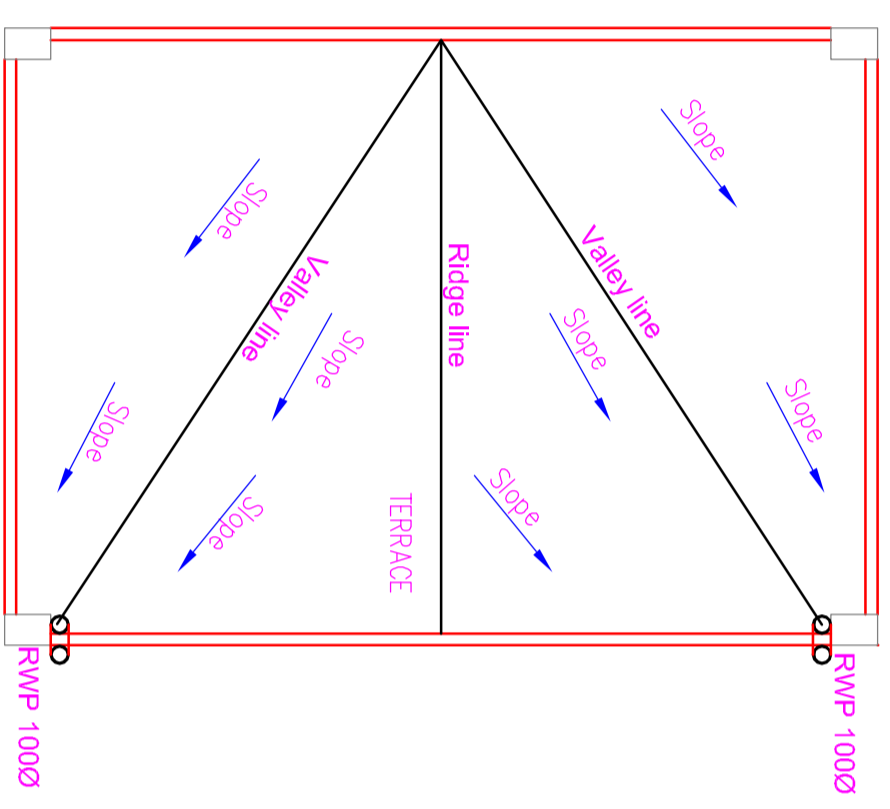

TERRACE FLOOR PLAN

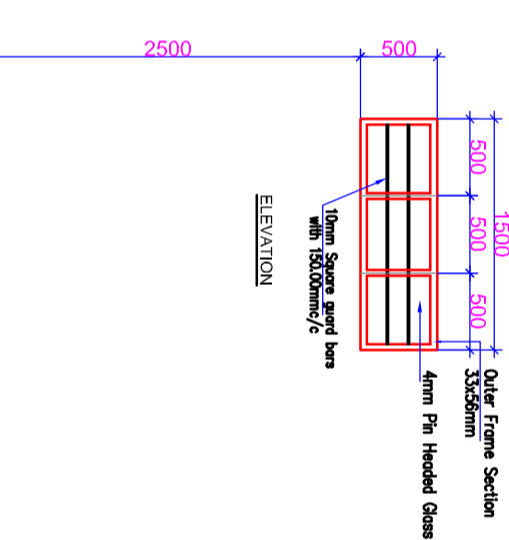


VENTILATOR TYPE-V1  
(Lowered Type)  
Pre Painted Steel Sections

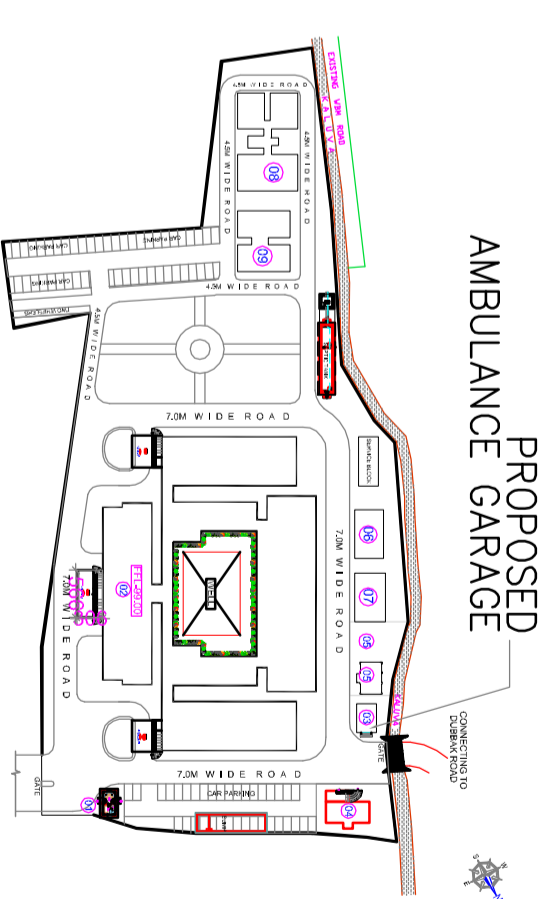


PROPOSED  
AMBULANCE GARAGE  
KEY PLAN


COPY RIGHT OF THIS DRAWING BELONGS TO M/S. S.S. CONSULTANTS AND SHOULD NOT BE USED FOR ANY PURPOSE OTHER THAN SPECIFIED WITHOUT PRIOR PERMISSION.

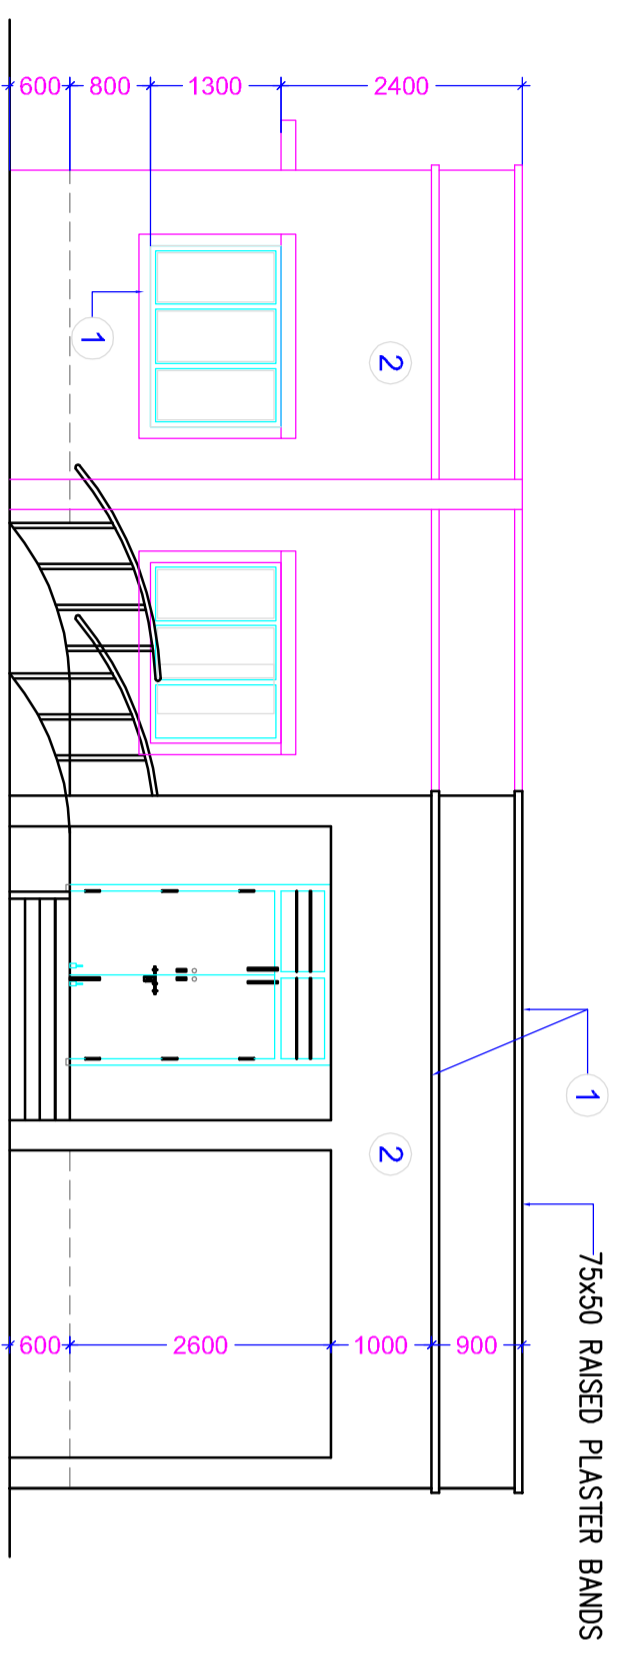


FRONT SIDE ELEVATION

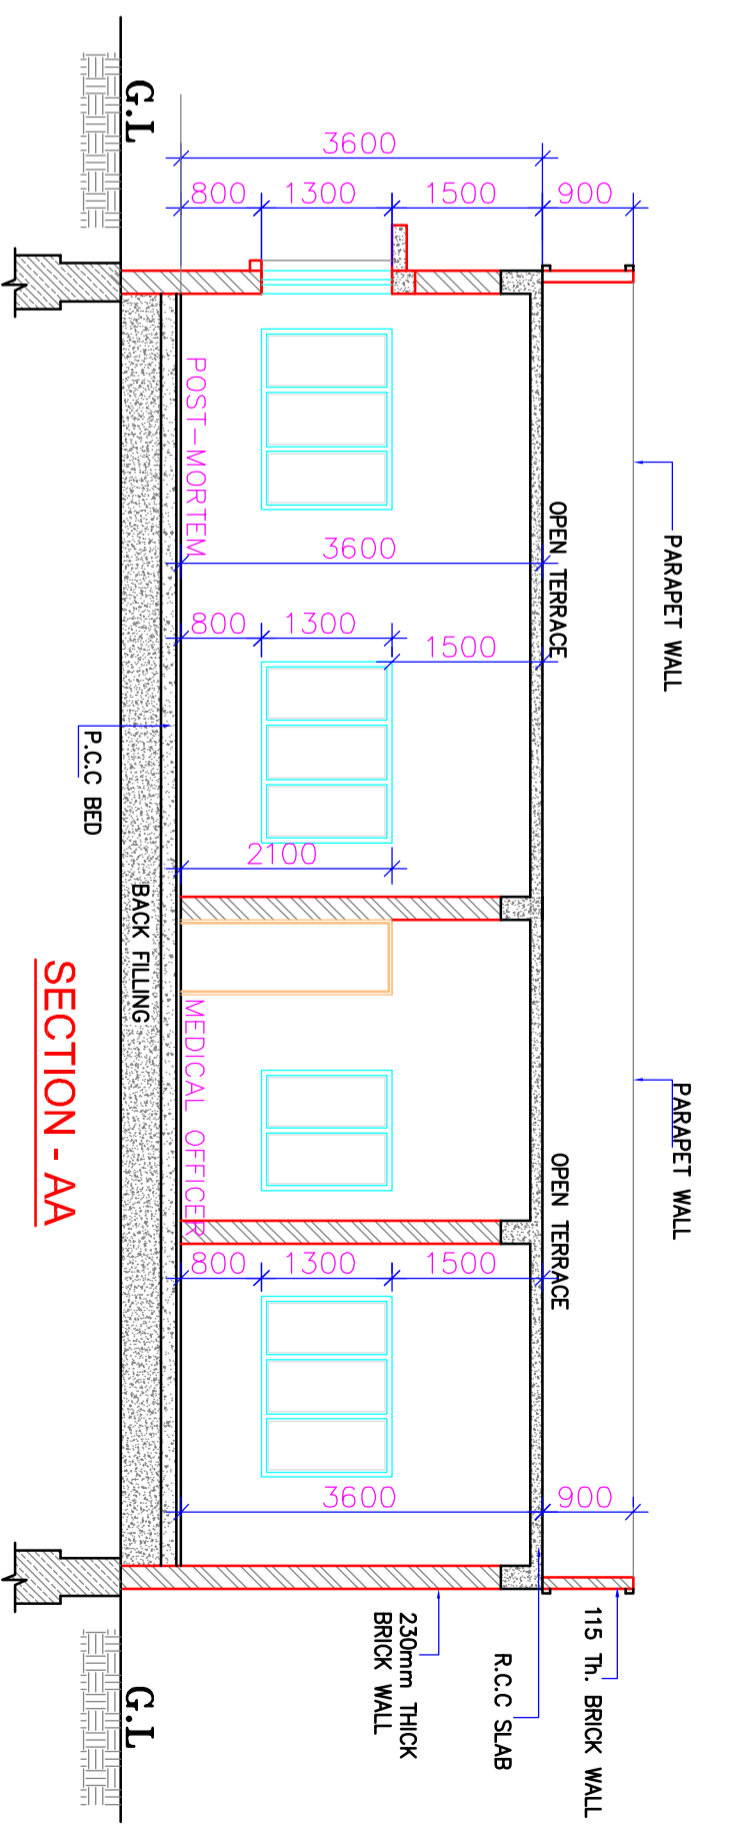


SECTION - AA

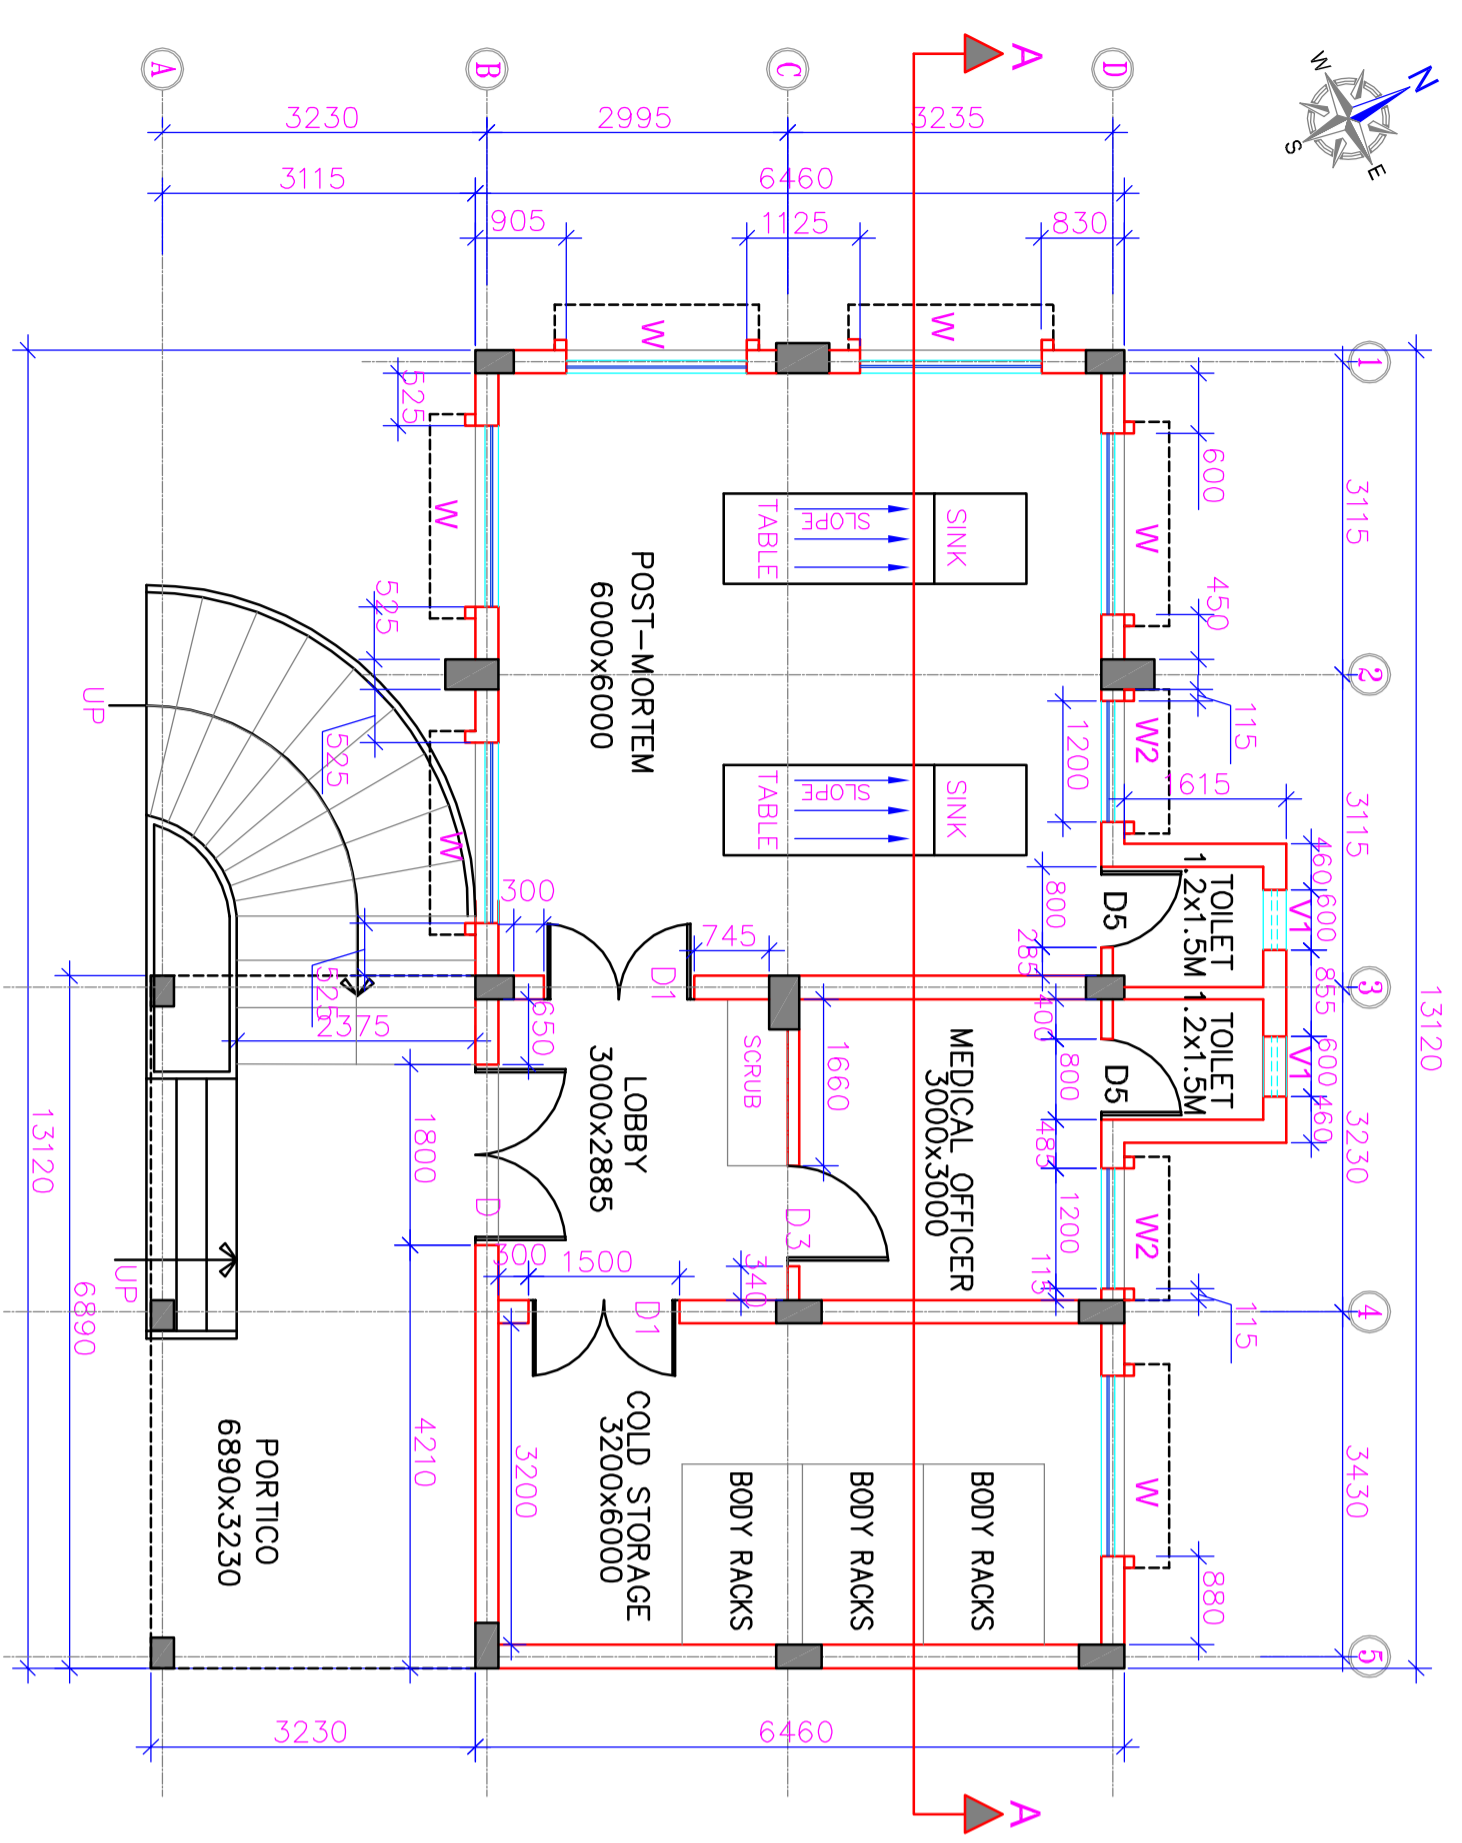

GROUND FLOOR PLAN

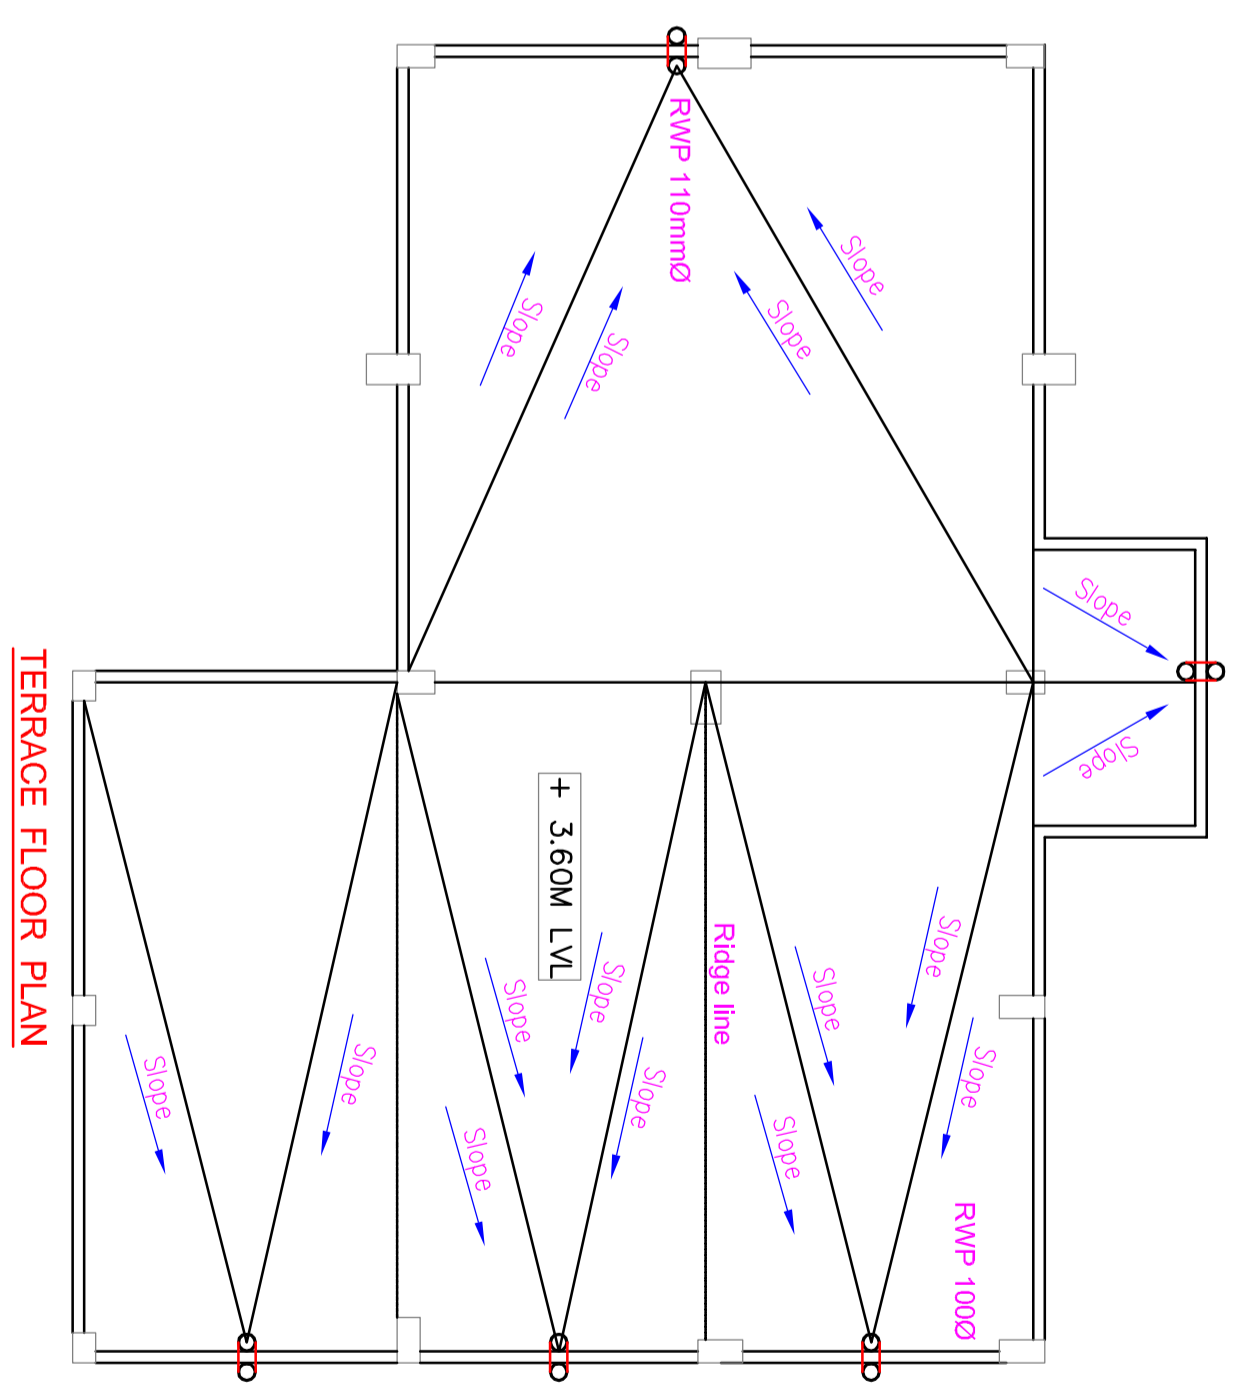

TERRACE FLOOR PLAN

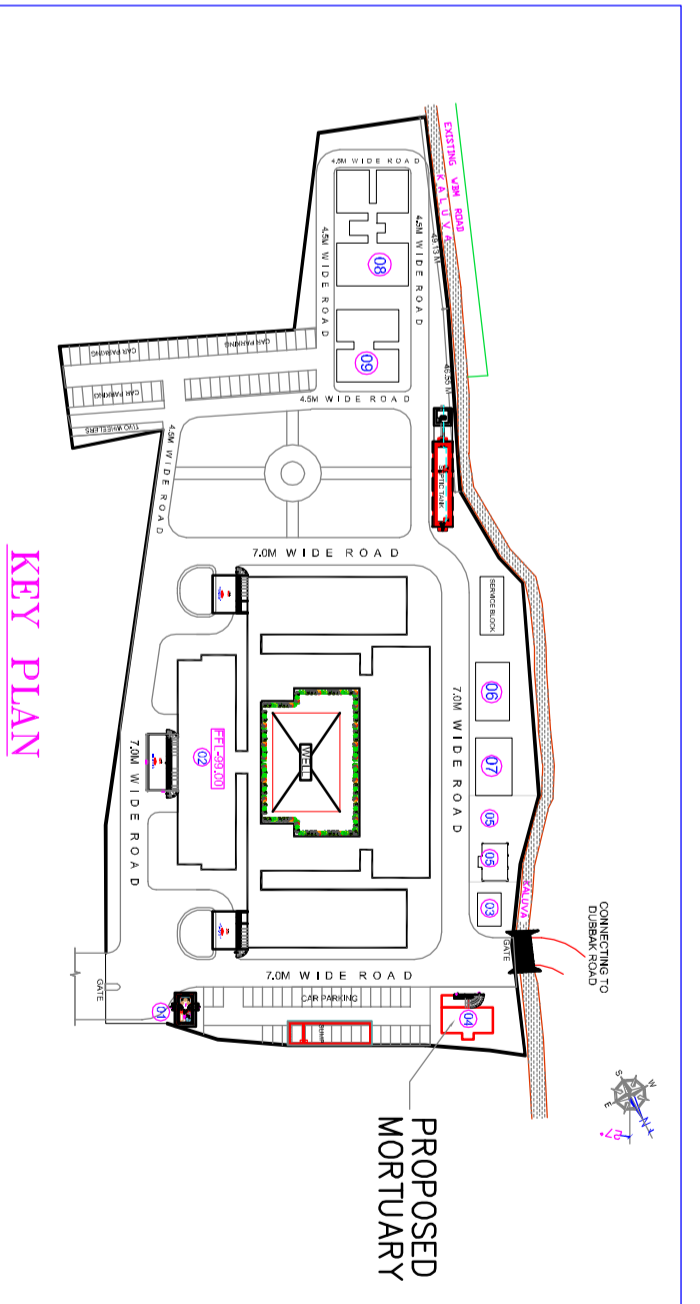

KEY PLAN

**JOINERY SCHEDULE**

TYPE	NAME	SIZE	No.s
WOODEN DOORS	D	1800x2600	1
WOODEN DOORS	D1	1500x2600	2
WOODEN DOORS	D3	1000x2100	1
WOODEN DOORS	D2	800x2100	2
PRE PAINTED WINDOWS	W	1800x1300	7
PRE PAINTED WINDOWS	W2	1200x1300	1
PRE PAINTED VENTILATORS	VI	600x580	1

**AREAS :**  
 MORTUARY : 84.75 SQ.M.  
 PORTICO : 22.25 SQ.M.

**STATUS :**  
 ARCHITECTURAL WORKING DRAWINGS

**PROJECT :**  
 PROPOSED AREA HOSPITAL AT  
 DUBBAK, MEDAK DIST  
 TELANGANA.

**TITLE :**  
 MORTUARY  
 GROUND FLOOR PLAN, ELEVATION & SECTION

**CLIENT :**  
 TELANGANA STATE MEDICAL SERVICES  
 INFRASTRUCTURE DEVELOPMENT CORPORATION  
 (An Enterprise of Government of Telangana)  
 DM & HS CAMPUS  
 SULTAN BAZAR, KOTI, HYDERABAD.

**CONSULTANTS :**  
**S.S. CONSULTANTS**  
 PROJECT CONSULTANTS  
 #1749, JABBAR BUILDINGS,  
 BEQUAMPET, HYDERABAD-16  
 PH: 66310240, 66310954,  
 FAX NO: 040-66312949,  
 email: ssecos@rediffmail.com

DATE: 12-12-2016  
 SCALE: 1:75  
 DEALT BY: D.VANIGA LAKSHMI  
 ARCHITECT: N.V.SRINIVASA RAO  
 CHECKED BY: S.S.RAO


**01**

DATE: 12-12-2016  
 SCALE: 1:75  
 SHEET NO: 01

PROJECT NO: 1749

PROJECT CONSULTANTS  
 #1749, JABBAR BUILDINGS,  
 BEQUAMPET, HYDERABAD-16  
 PH: 66310240, 66310954,  
 FAX NO: 040-66312949,  
 email: ssecos@rediffmail.com



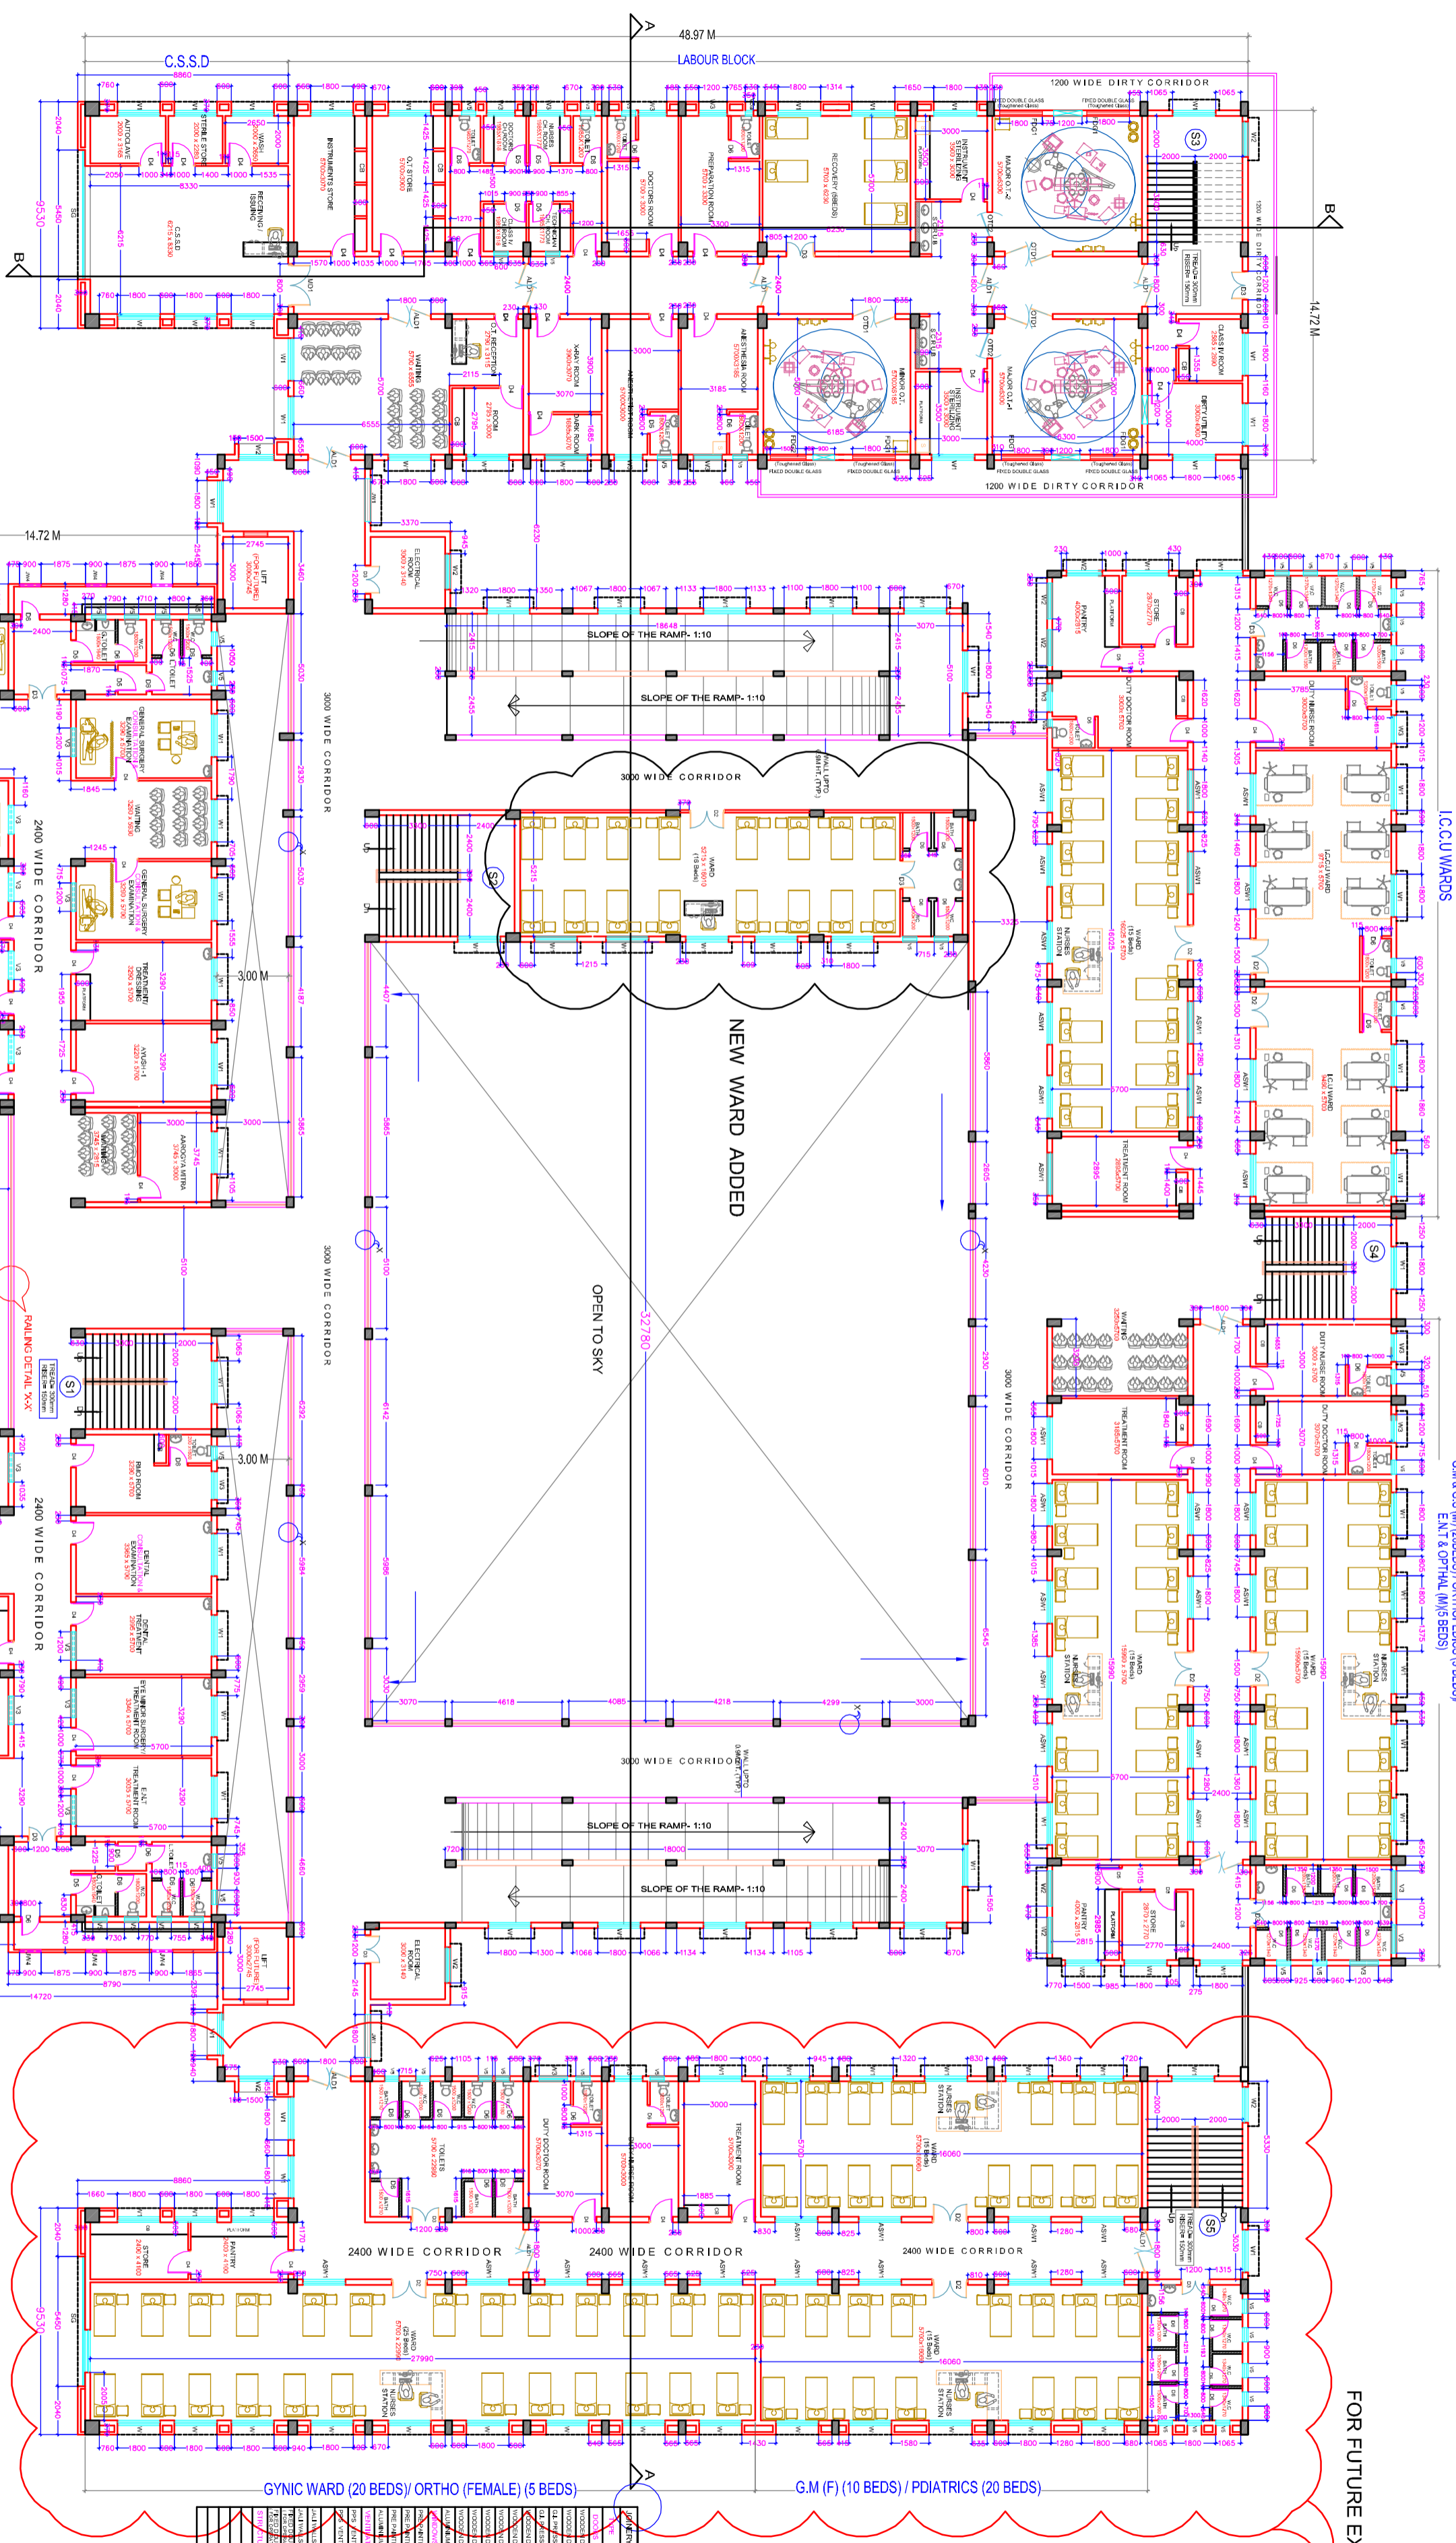

ICU WARDS  
G.M & G.S (M) (20 BEDS) / ORTHOPEDICS (6 BEDS)  
ENT & OPTICAL (M/S BEDS)

FOR FUTURE EXPANSION

NEW WARD ADDED

OPEN TO SKY

3000 WIDE CORRIDOR

2400 WIDE CORRIDOR

3000 WIDE CORRIDOR

2400 WIDE CORRIDOR

3000 WIDE CORRIDOR

3000 WIDE CORRIDOR

2400 WIDE CORRIDOR

2400 WIDE CORRIDOR

2400 WIDE CORRIDOR

2400 WIDE CORRIDOR

2400 WIDE CORRIDOR

BED CONFIGURATION	
FLOORS	NO. OF BEDS
GROUND FLOOR	10
FIRST FLOOR	18
TOTAL	28

AREAS	
FLOORS	AREA (SQ. M)
GROUND FLOOR	3975.30
FIRST FLOOR	4278.77
TOTAL	8254.07

TOTAL	
NO.	AREA (SQ. M)
1	3975.30
2	4278.77
3	8254.07

APPROVED  
AD-D: 03-05-2017  
CHIEF ENGINEER (TSMISDC)  
HYDERABAD

COPY RIGHT OF THIS DRAWING BELONGS TO M/S. S.S. CONSULTANTS AND SHOULD NOT BE USED FOR ANY PURPOSE OTHER THAN SPECIFIED WITHOUT PRIOR PERMISSION.

PROJECT:  
**PROPOSED AREA HOSPITAL AT DUBBAK, MEDAK DIST TELANGANA.**

STATUS: ARCHITECTURAL WORKING DRAWING

TITLE: PROPOSED 100 BEDDED HOSPITAL BUILDING FIRST FLOOR PLAN

LEGEND:  
Common Balbs & Ward Tiles upto 2.10m Height  
0.35M THK. WALLS

CLIENT: TELANGANA STATE MEDICAL SERVICES INFRASTRUCTURE DEVELOPMENT CORPORATION (An Enterprise of Government of Telangana)  
DM & HS CAMPUS SULTAN BAZAR, KOTI, HYDERABAD.

CONSULTANTS: S.S. CONSULTANTS  
PROJECT CONSULTANTS: F/83, JUBBERPALLE, REDDYPET, HYDERABAD-16  
FAX: 9024009292  
EMAIL: ssc@sscl.com


DATE: 01-04-2017  
SCALE: 1:150  
DEALT BY: D.V. NAGA LAKSHMI

ARCHITECT: M.V. SRINIVASA RAO  
PRINCIPAL CONSULTANT: S.S. RAO

SHEET NO: 03

PROJECT NO: 03

PROJECT NO: 03

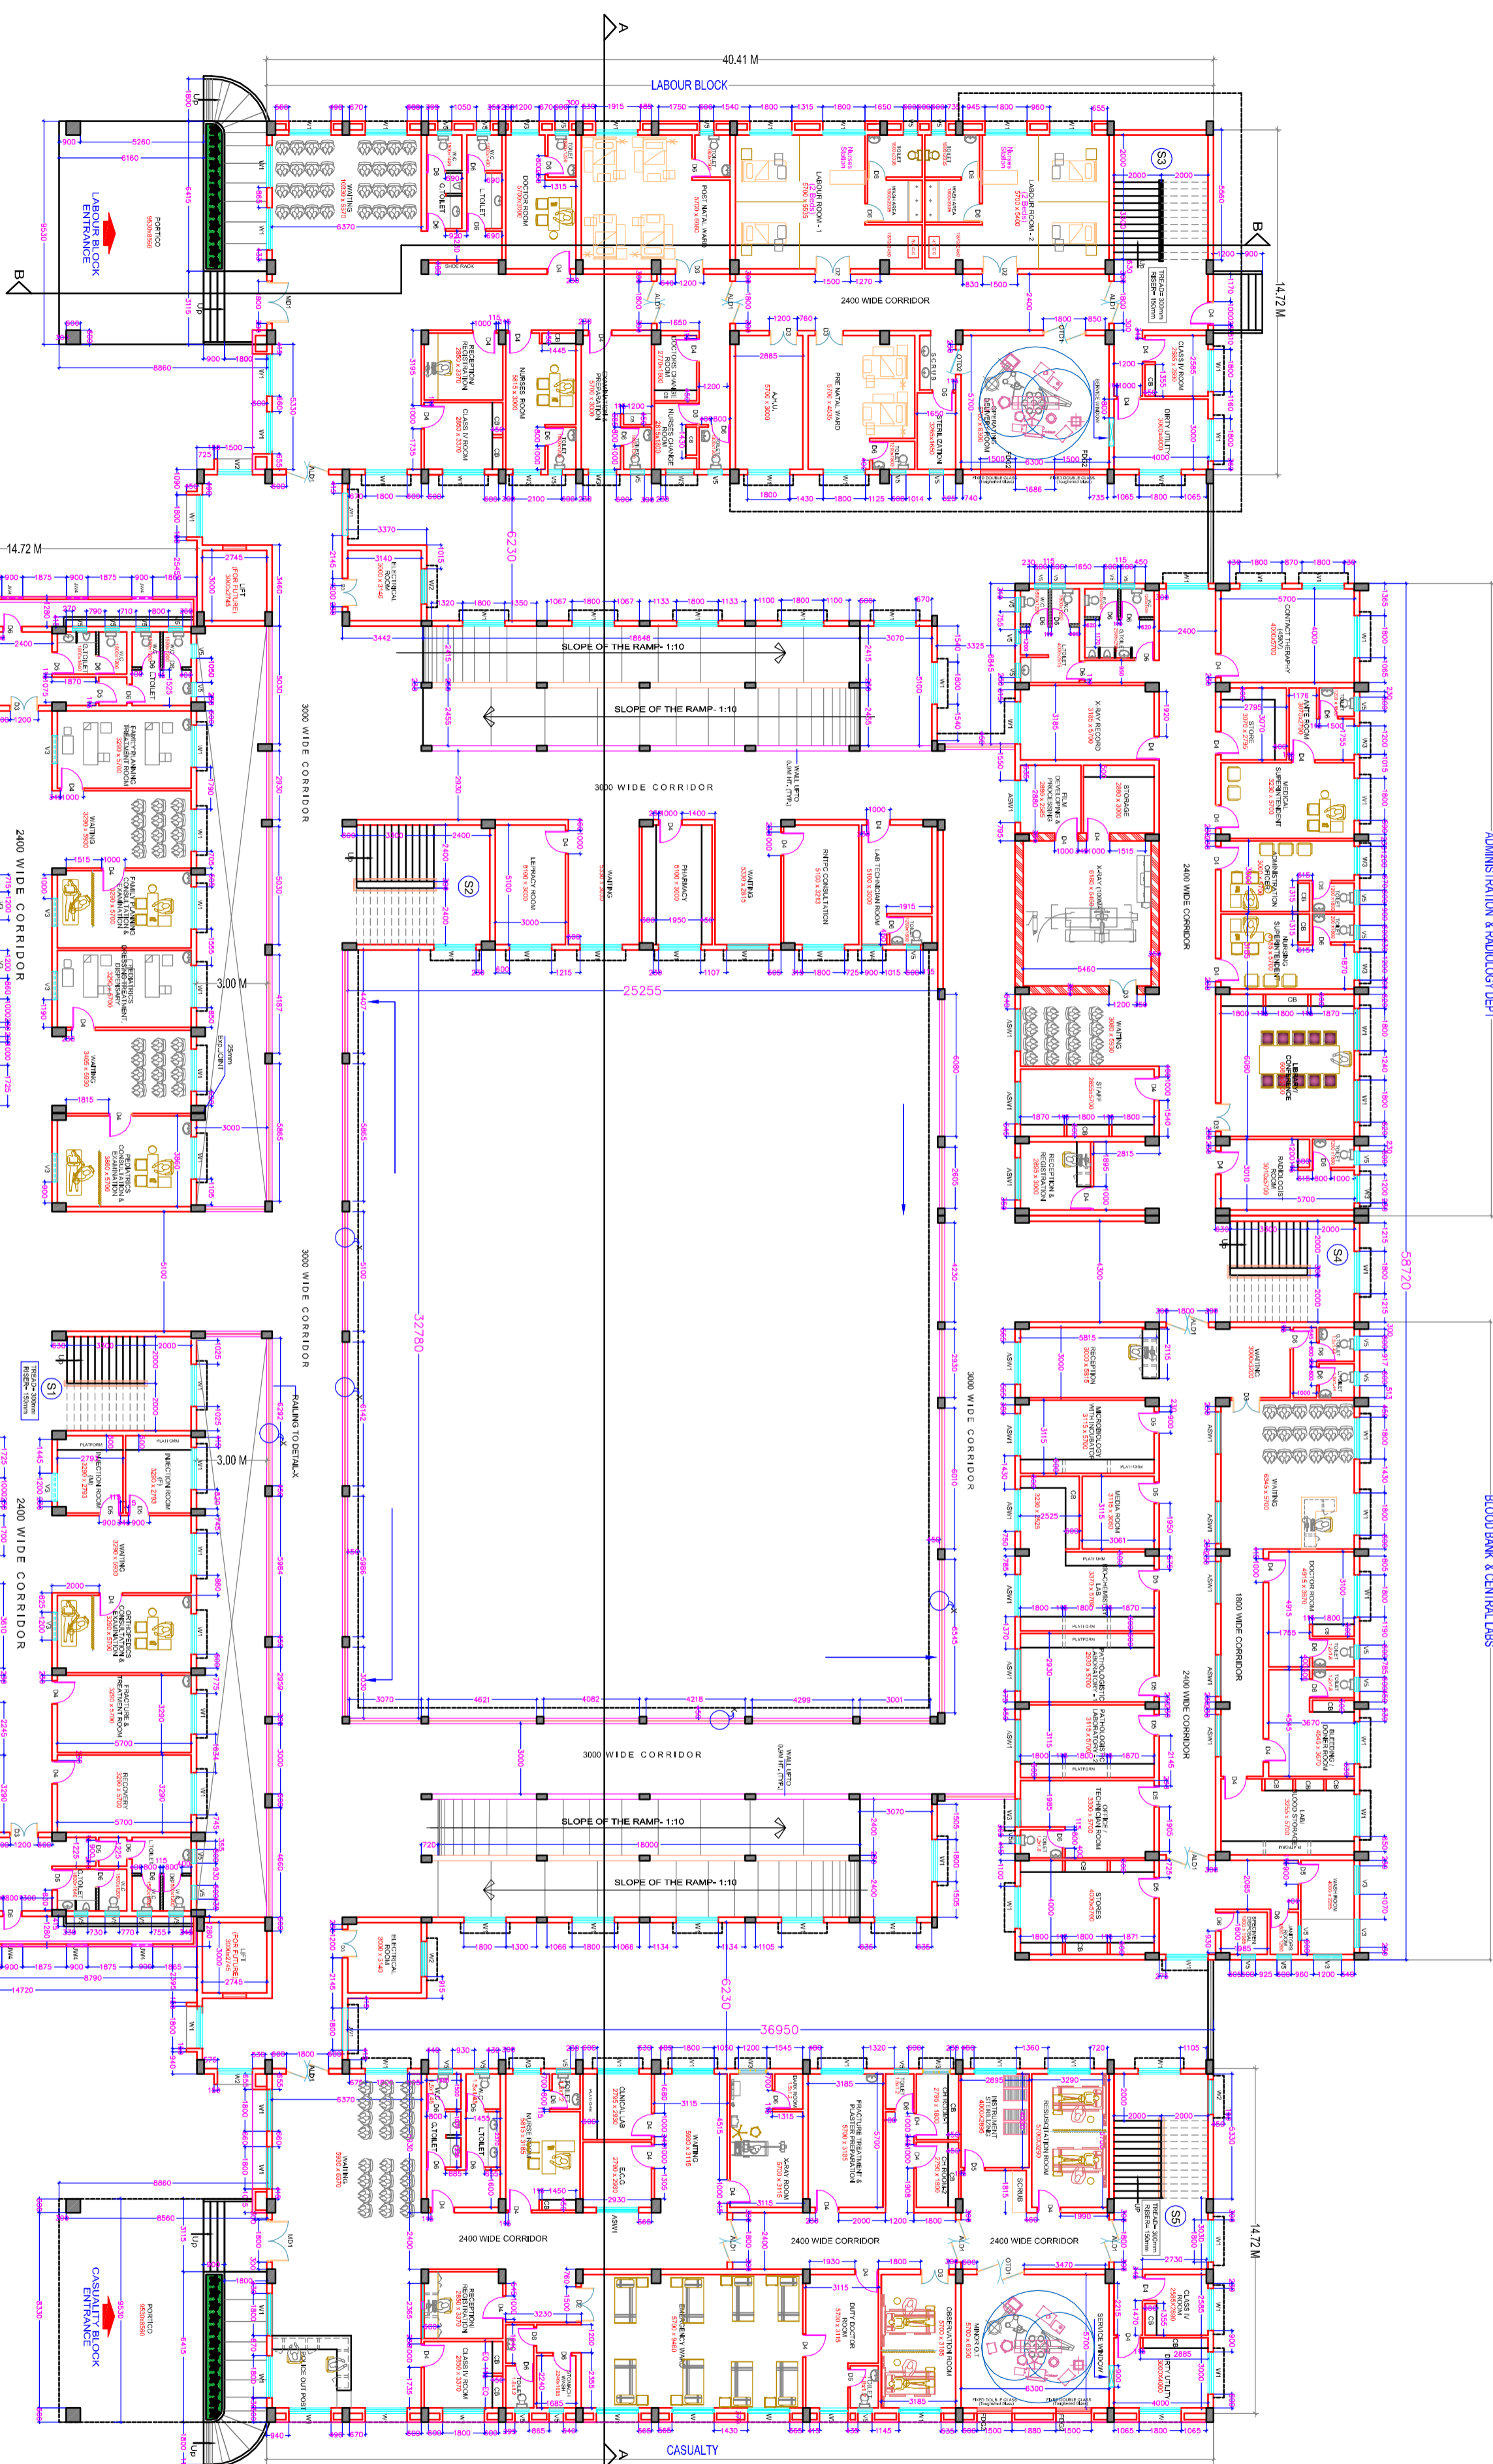

**RAILING DETAIL XXX**

**QUANTITY SCHEDULE**

NO.	DESCRIPTION	UNIT	QTY	REMARKS
1	CEILING	SQ. M	42789.77	
2	FLOORING	SQ. M	42789.77	
3	WALLS	SQ. M	1130.15	
4	DOORS	NOS	100	
5	WINDOWS	NOS	100	
6	STAIRS	NOS	1	
7	ELECTRICAL	NOS	1	
8	PLUMBING	NOS	1	
9	MECHANICAL	NOS	1	
10	PAINTING	SQ. M	42789.77	
11	ROOFING	SQ. M	42789.77	
12	GLASS	SQ. M	1130.15	
13	IRONWORK	KG	100	
14	STEEL	KG	100	
15	CONCRETE	CUM	100	
16	BRICKS	NOS	100	
17	CEMENT	MT	100	
18	SAND	MT	100	
19	AGGREGATE	MT	100	
20	ROOFING	SQ. M	42789.77	
21	GLASS	SQ. M	1130.15	
22	IRONWORK	KG	100	
23	STEEL	KG	100	
24	CONCRETE	CUM	100	
25	BRICKS	NOS	100	
26	CEMENT	MT	100	
27	SAND	MT	100	
28	AGGREGATE	MT	100	
29	ROOFING	SQ. M	42789.77	
30	GLASS	SQ. M	1130.15	
31	IRONWORK	KG	100	
32	STEEL	KG	100	
33	CONCRETE	CUM	100	
34	BRICKS	NOS	100	
35	CEMENT	MT	100	
36	SAND	MT	100	
37	AGGREGATE	MT	100	
38	ROOFING	SQ. M	42789.77	
39	GLASS	SQ. M	1130.15	
40	IRONWORK	KG	100	
41	STEEL	KG	100	
42	CONCRETE	CUM	100	
43	BRICKS	NOS	100	
44	CEMENT	MT	100	
45	SAND	MT	100	
46	AGGREGATE	MT	100	
47	ROOFING	SQ. M	42789.77	
48	GLASS	SQ. M	1130.15	
49	IRONWORK	KG	100	
50	STEEL	KG	100	
51	CONCRETE	CUM	100	
52	BRICKS	NOS	100	
53	CEMENT	MT	100	
54	SAND	MT	100	
55	AGGREGATE	MT	100	
56	ROOFING	SQ. M	42789.77	
57	GLASS	SQ. M	1130.15	
58	IRONWORK	KG	100	
59	STEEL	KG	100	
60	CONCRETE	CUM	100	
61	BRICKS	NOS	100	
62	CEMENT	MT	100	
63	SAND	MT	100	
64	AGGREGATE	MT	100	
65	ROOFING	SQ. M	42789.77	
66	GLASS	SQ. M	1130.15	
67	IRONWORK	KG	100	
68	STEEL	KG	100	
69	CONCRETE	CUM	100	
70	BRICKS	NOS	100	
71	CEMENT	MT	100	
72	SAND	MT	100	
73	AGGREGATE	MT	100	
74	ROOFING	SQ. M	42789.77	
75	GLASS	SQ. M	1130.15	
76	IRONWORK	KG	100	
77	STEEL	KG	100	
78	CONCRETE	CUM	100	
79	BRICKS	NOS	100	
80	CEMENT	MT	100	
81	SAND	MT	100	
82	AGGREGATE	MT	100	
83	ROOFING	SQ. M	42789.77	
84	GLASS	SQ. M	1130.15	
85	IRONWORK	KG	100	
86	STEEL	KG	100	
87	CONCRETE	CUM	100	
88	BRICKS	NOS	100	
89	CEMENT	MT	100	
90	SAND	MT	100	
91	AGGREGATE	MT	100	
92	ROOFING	SQ. M	42789.77	
93	GLASS	SQ. M	1130.15	
94	IRONWORK	KG	100	
95	STEEL	KG	100	
96	CONCRETE	CUM	100	
97	BRICKS	NOS	100	
98	CEMENT	MT	100	
99	SAND	MT	100	
100	AGGREGATE	MT	100	

**BED CONFIGURATION**

FLOOR	DESCRIPTION	NO. OF BEDS
GROUND FLOOR	LABOUR BLOCK	10
GROUND FLOOR	CASUALTY BLOCK	2
GROUND FLOOR	OPERATING ROOM	2
GROUND FLOOR	RECEPTION ROOM	2
GROUND FLOOR	PHARMACY	2
GROUND FLOOR	STORAGE	2
GROUND FLOOR	TOILET & CLOAK	2
GROUND FLOOR	NON OPERATIVE WARD	2
<b>TOTAL</b>		<b>100</b>

**AREAS**

FLOOR	DESCRIPTION	AREA (SQ. M)
GROUND FLOOR	LABOUR BLOCK	4190.00
GROUND FLOOR	CASUALTY BLOCK	42789.77
GROUND FLOOR	OPERATING ROOM	42789.77
GROUND FLOOR	RECEPTION ROOM	42789.77
GROUND FLOOR	PHARMACY	42789.77
GROUND FLOOR	STORAGE	42789.77
GROUND FLOOR	TOILET & CLOAK	42789.77
GROUND FLOOR	NON OPERATIVE WARD	42789.77
<b>TOTAL</b>		<b>27141.00</b>

**APPROVED**  
 AD-DR-03-05-2017  
 CHIEF ENGINEER (TSM&DC)  
 HYDERABAD

Copyright of this drawing belongs to S.S. CONSULTANTS and should not be used for any purpose other than specified without prior permission.

**PROJECT:** PROPOSED AREA HOSPITAL AT DUBBAK, MEDAK DIST TELANGANA

**STATUS:** ARCHITECTURAL WORKING DRAWING

**TITLE:** PROPOSED 100 BEDDED HOSPITAL BUILDING GROUND FLOOR PLAN

**CLIENT:** TELANGANA STATE MEDICAL SERVICES (An Enterprise of Government of Telangana) DM & HS CAMPUS SULTAN BAZAR KOTI, HYDERABAD.

**CONSULTANTS:** S.S. CONSULTANTS PROJECT CONSULTANTS #1788, JAGBAR BUILDINGS, BEGAUMPET, HYDERABAD-16. P# 66310241, 66310264. F# 0446691284. E# 66309090@ssconsultants.com

**DATE:** 01-04-2017

**SCALE:** 1:150

**DEALT BY:** D.VANAGA LAKSHMI



**ARCHITECT:** N.V. SRINIVASA RAO

**PRINCIPAL CONSULTANT:** S.S. PAO

**SHEET NO:** 02

**DWG NO:** SS / TSM&DC/DUBBAK / HOSP / G/FLOOR / AD-2



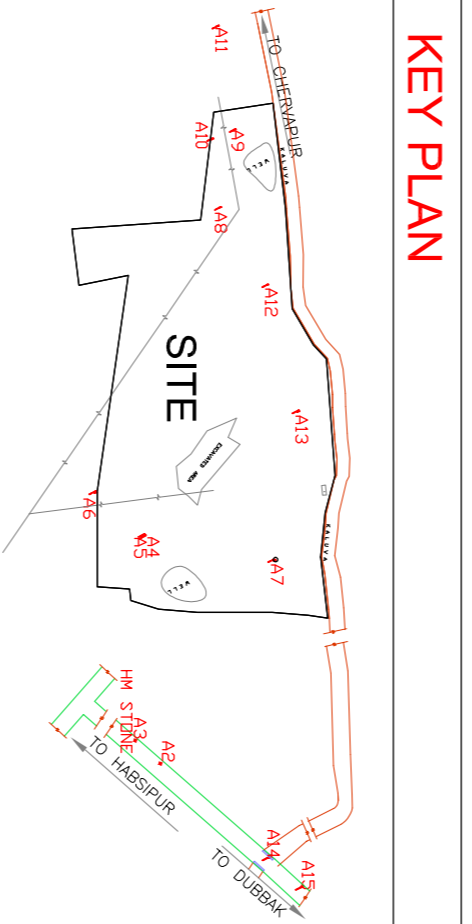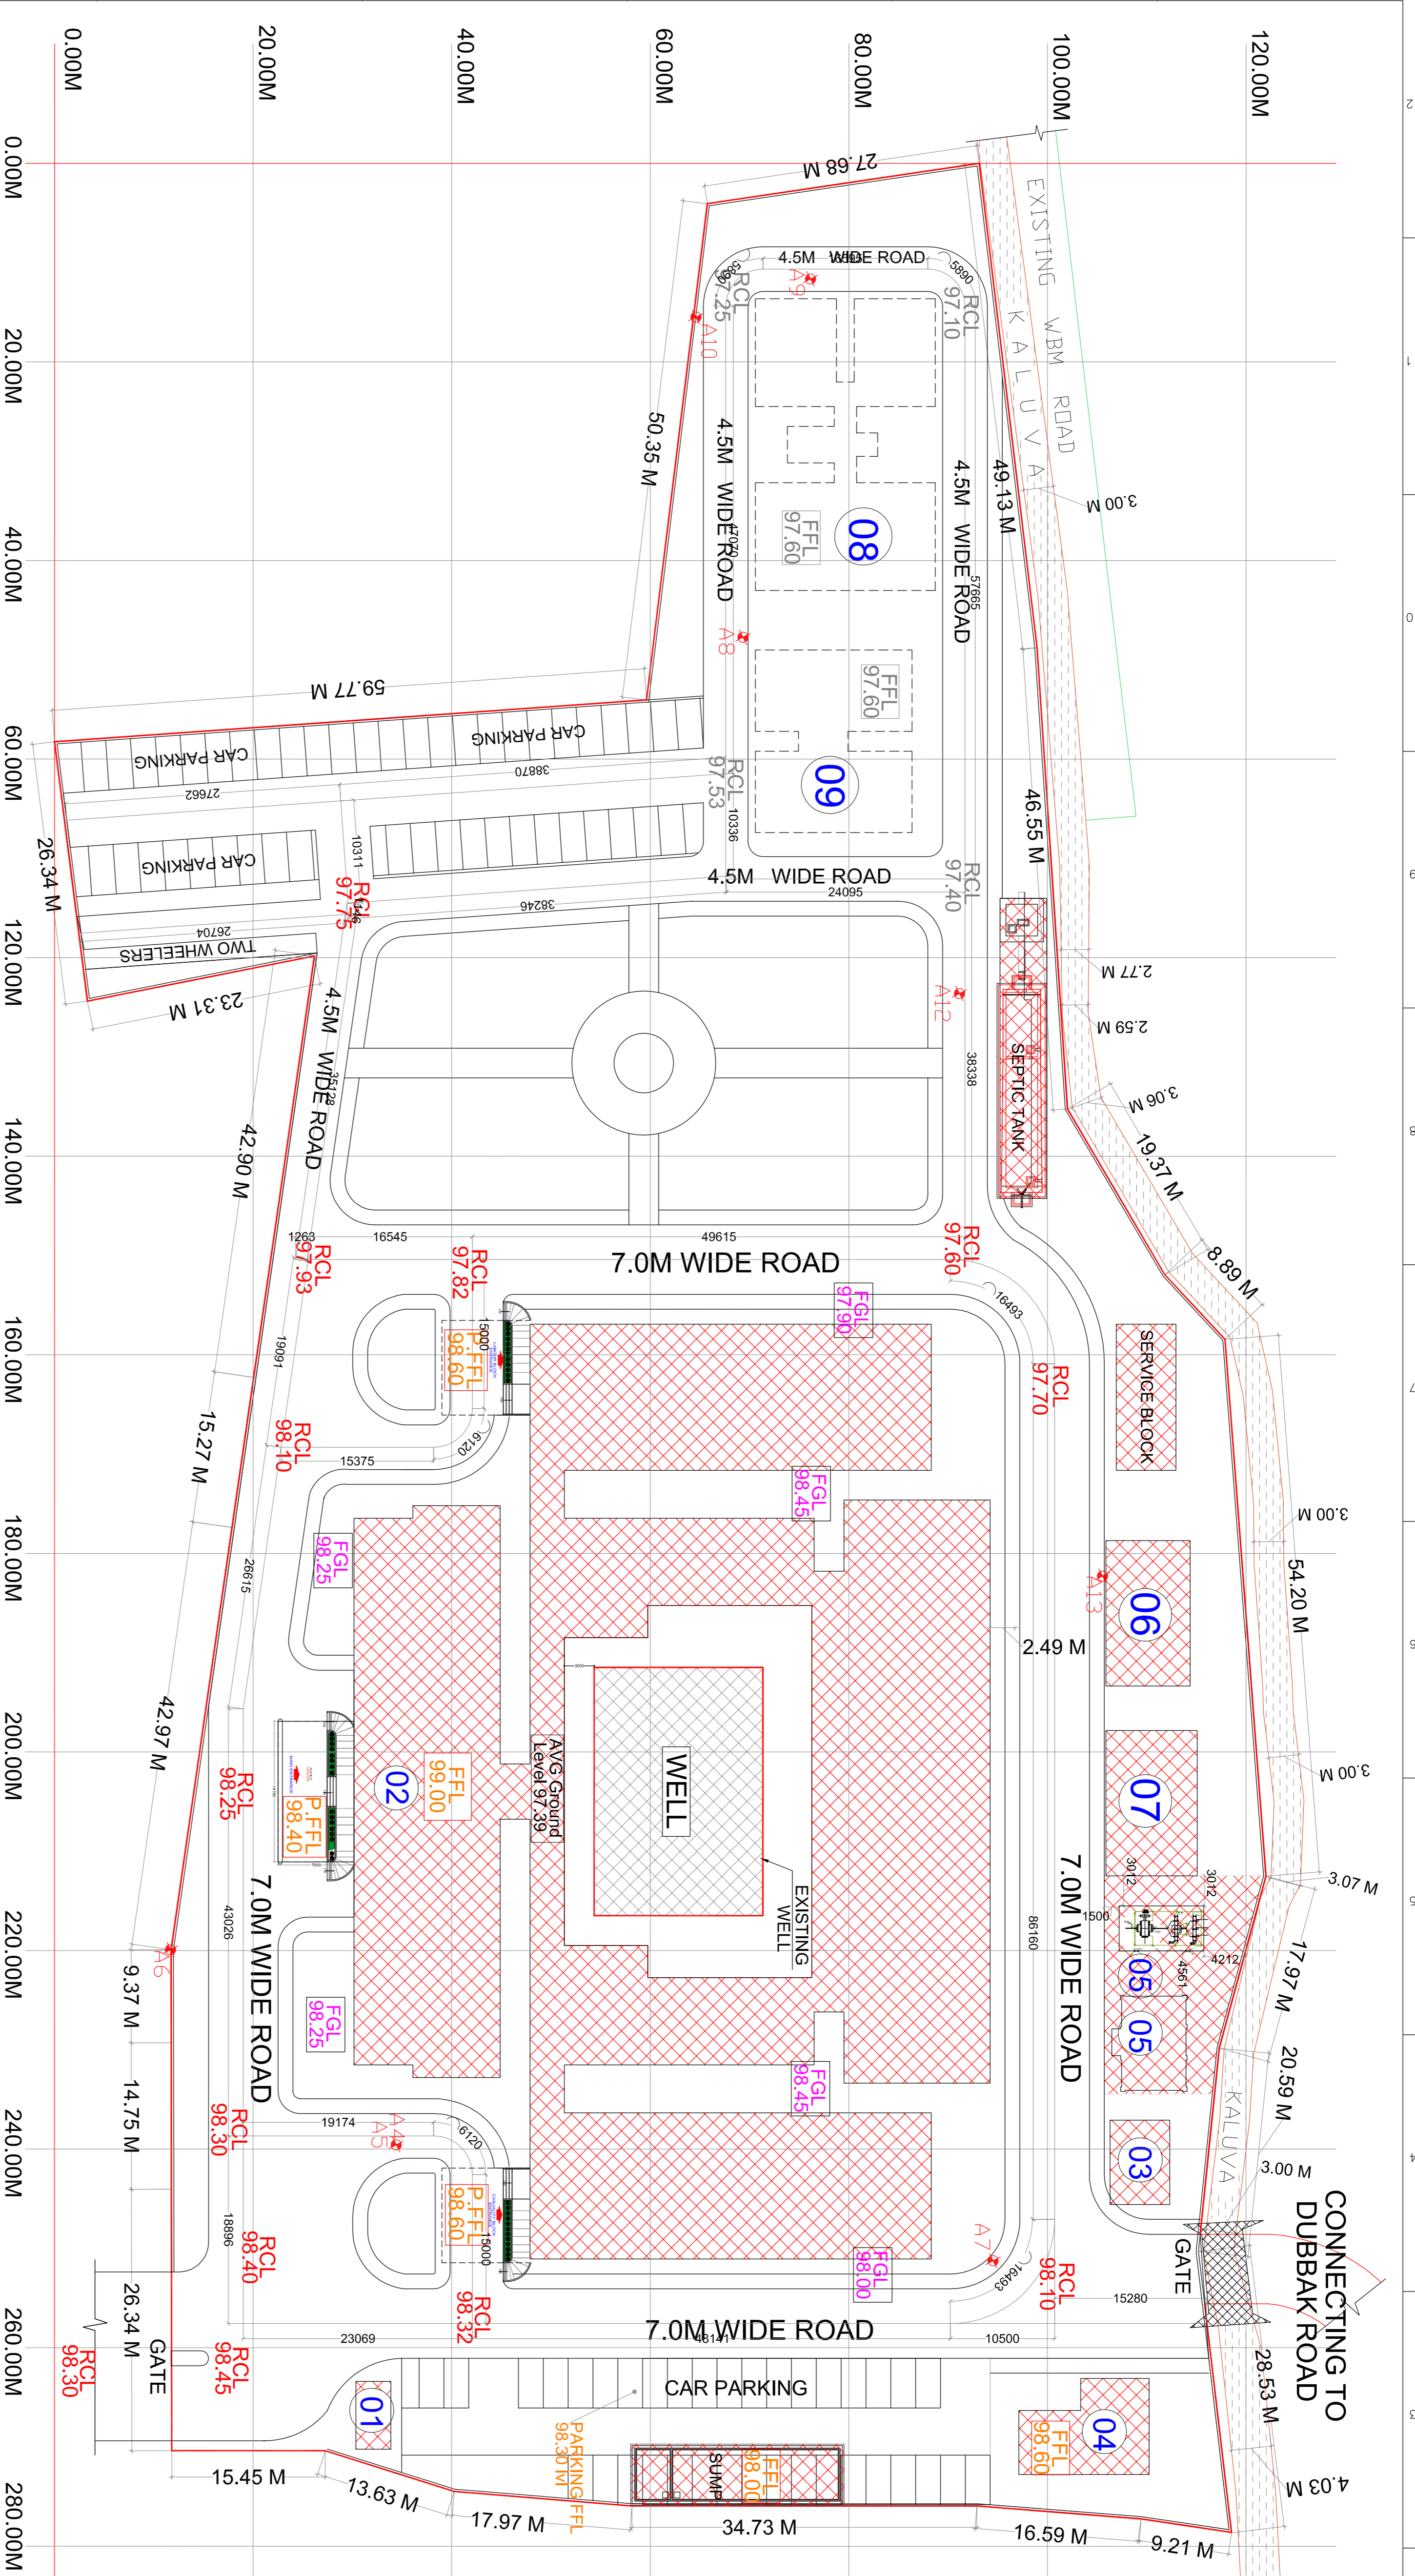


**LEGEND:**  
 F.F.L : FINISH FLOOR LEVEL  
 F.G.L : FINISH GROUND LEVEL  
 R.C.L : ROAD CRUST LEVEL  
 N.G.L : NATURAL GROUND LEVEL  
 AVG N.G.L : AVERAGE NATURAL GROUND LEVEL

**LEGEND :**

S.No	BUILDING	Total Floor-Wise Areas in sq.mts.			
		STAGE	G.Floor	1st.Floor	Total Area
01	SECURITY	PROPOSED	24.00 Sq.mt	---	---
02	HOSPITAL BUILDING	PROPOSED	3901.06 Sq.mt	3975.30 Sq.mt	7876.36 Sq.mt
03	AMBULANCE GARARAGE	PROPOSED	50.94 Sq.mt	---	---
04	MORTUARY	PROPOSED	106.83 Sq.mt	---	---
05	D.G.ROOM / TRANSFORMER YARD	PROPOSED	---	---	---
06	ATTENDANTS SHED	PROPOSED	126.00 Sq.mt	---	---
07	CANTEEN	PROPOSED	135.00 Sq.mt	---	---
08	DOCTORS QUARTERS	FUTURE	---	---	---
09	OLD BUILDINGS	FUTURE	---	---	---

COPY RIGHT OF THIS DRAWING BELONGS TO M/S. S.S. CONSULTANTS AND SHOULD NOT BE USED FOR ANY PURPOSE OTHER THAN SPECIFIED WITHOUT PRIOR PERMISSION.		STATUS: PRELIMINARY ARCHITECTURAL DRAWING		NORTH :		TITLE : SITE LAY-OUT SHOWING RCL,FFL,FGL & NGL		CONSULTANTS :		DATE : 14-12-2016		SHEET NO	
PROJECT : PROPOSED AREA HOSPITAL AT DUBBAK, MEDAK DIST TELANGANA.		AREAS : SITE AREA : 19585.24 Sq.mt (or) : 23,423.75 Sq.yd (or) : 4.839 Acres. (or) : 4 AC - 33.56 Guntas.		CLIENT : TELANGANA MEDICAL SERVICES INFRASTRUCTURE DEVELOPMENT CORPORATION (An Enterprise of Government of Telangana) DM & HS CAMPUS SULTAN BAZAR, KOTI, HYDERABAD.		PROJECT CONSULTANTS S.S.CONSULTANTS #17&9, JABBAR BUILDINGS, BEGUMPET, HYDERABAD-16 PH: 66310240, 66310954. FAX NO: 040-66312949. email: ssccons3699@gmail.com		DESIGNED BY : B.V.RAMANA		SCALE : N.T.S		PRINCIPLE CONSULTANT: S.S.RAO	
S.NO DATE DESCRIPTION		1. 30-06-2016 LAY-OUT SHOWING FINAL APPROUCH ROAD AS PER INFORMATION GIVEN DEE SANGAREDDY		DATE : 14-12-2016		SCALE : N.T.S		DESIGNED BY : B.V.RAMANA		PRINCIPLE CONSULTANT: S.S.RAO		DRG.NO :SS / TSM5IDC/DUBBAKA / HOSP / SITE PLAN /AD-001/R1	

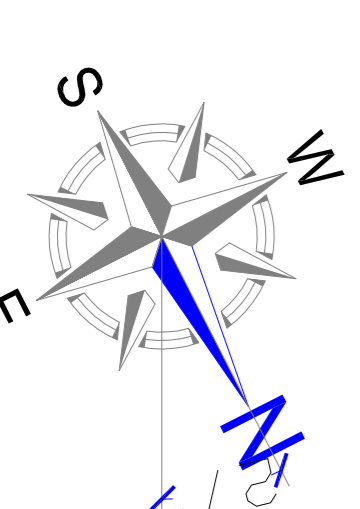

**01/R1**