

1. AS PER APPROVED PLANS

FLOORS	DEPARTMENT	EXISTING TO BE RETAINED	DEPARTMENT	UNDER CONSTRUCTION AREAS	DEPARTMENT	PROPOSED AREAS	GRAND TOTAL	BEDS
GROUND FLOOR	-	627.00 Sq.mt	O.P.D., ORTHOPEDIC PHARMACY, HOSPITAL KITCHEN & LAUNDRY	1216.68 Sq.mt	CASUALTY BLOCK, C.I.T. SCANI & RADIOLOGY BLOCK	1066.80 Sq.mt	2910.48 Sq.mt	-
FIRST FLOOR	-	627.00 Sq.mt	O.P.D., G.S., SINK, G.M., PSY, SURGICAL & MEDICAL STORES, PHYSIOTHERAPY & PAY ROOMS (6)	1216.68 Sq.mt	I.C.U. & I.C.C.U. WARD & O.T. COMPLEX	1066.80 Sq.mt	2910.48 Sq.mt	04 Nos.
SECOND FLOOR	-	627.00 Sq.mt	O.P.D., ENT, EYE, DENTAL, OPHTHALMIC O.T. & WARD	1216.68 Sq.mt	GENERAL WARD & BLOOD BANK	1066.80 Sq.mt	2910.48 Sq.mt	60 Nos.
TOTAL	-	1881.00 Sq.mt		3650.04 Sq.mt		3200.40 Sq.mt	8731.44 Sq.mt	64 Nos.

2. AS PER REVISED PLANS

FLOORS	DEPARTMENT	EXISTING TO BE RETAINED	DEPARTMENT	UNDER CONSTRUCTION AREAS	DEPARTMENT	PROPOSED AREAS	GRAND TOTAL	BEDS
GROUND FLOOR	ATTENDENTS WAITING	627.00 Sq.mt	O.P.D., ORTHOPEDIC, AMBIOGASARE, PATHOLOGY LABS, HOSPITAL KITCHEN & LAUNDRY	1216.68 Sq.mt	CASUALTY BLOCK, RADIOLOGY BLOCK	1371.84 Sq.mt	3215.52 Sq.mt	20 Nos.
FIRST FLOOR	ATTENDENTS WAITING	627.00 Sq.mt	O.P.D., G.S., SINK, G.M., PSY, SURGICAL & MEDICAL STORES (6), PHYSIOTHERAPY & PAY ROOMS (6)	1216.68 Sq.mt	I.C.U. & I.C.C.U. WARD & GENERAL WARD	1371.84 Sq.mt	3215.52 Sq.mt	40 Nos.
SECOND FLOOR	ATTENDENTS WAITING	627.00 Sq.mt	O.P.D., ENT, EYE, DENTAL, OPHTHALMIC O.T. & WARD	1216.68 Sq.mt	GENERAL WARD	1371.84 Sq.mt	1843.68 Sq.mt	68 Nos.
TOTAL		1881.00 Sq.mt		3650.04 Sq.mt		4115.52 Sq.mt	9646.56 Sq.mt	128 Nos.



FIRST FLOOR PLAN

COPY RIGHT OF THIS DRAWING BELONGS TO M/S S S INFRASTRUCTURE PROJECT CONSULTANTS PVT.LTD AND SHOULD NOT BE USED FOR ANY PURPOSE OTHER THAN SPECIFIED WITHOUT PRIOR PERMISSION.

NORTH :

KEY PLAN :

- EXISTING
- UNDER CONSTRUCTION
- PROPOSED

APPROVED
AD. DI. : 1746-2016
CHIEF ENGINEER (TMS/SDO)
HYDERABAD

STATUS :

PRELIMINARY ARCHITECTURAL DRAWING

PROJECT :

PROPOSED 100 BEDDED HOSPITAL AT GAWJEL, MEDAK D., TELANGANA.

TITLE :

HOSPITAL BUILDING FIRST FLOOR PLAN

CLIENT :

TELANGANA STATE MEDICAL SERVICES
INFRASTRUCTURE DEVELOPMENT CORPORATION
(An Enterprise of Government of Telangana)
D.M. & HS CAMPUS
SULTANI BAZAR, KOTI, HYDERABAD.

CONSULTANTS :

S.S. INFRASTRUCTURE PROJECT CONSULTANTS P.LTD.
ISO 9001:2008 Certified
23&3, JABBAR BUILDINGS,
REGUMPET, HYDERABAD-16
Ph: +91 40 66310934, 66310240
FAX: No: +91 40 66312949
email: ssipcp@gmail.com


DATE : 19.04.16
SCALE : 1:100
DEALT BY : RAJITHG
ARCHITECT : N.V.SRINIVASA RAO
PRINCIPAL CONSULTANT : S.S.RAO

02


DRG. NO. - SSIPCP/TMS/SDO/GAWJEL HOSPITAL/1st.FLD - 02

COPY RIGHT OF THIS DRAWING BELONGS TO M/S S.S. INFRASTRUCTURE PROJECT CONSULTANTS PVT.LTD AND SHOULD NOT BE USED FOR ANY PURPOSE OTHER THAN SPECIFIED WITHOUT PRIOR PERMISSION.

NORTH :

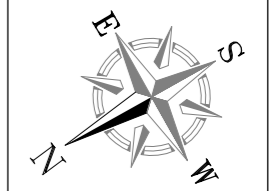


KEY PLAN :

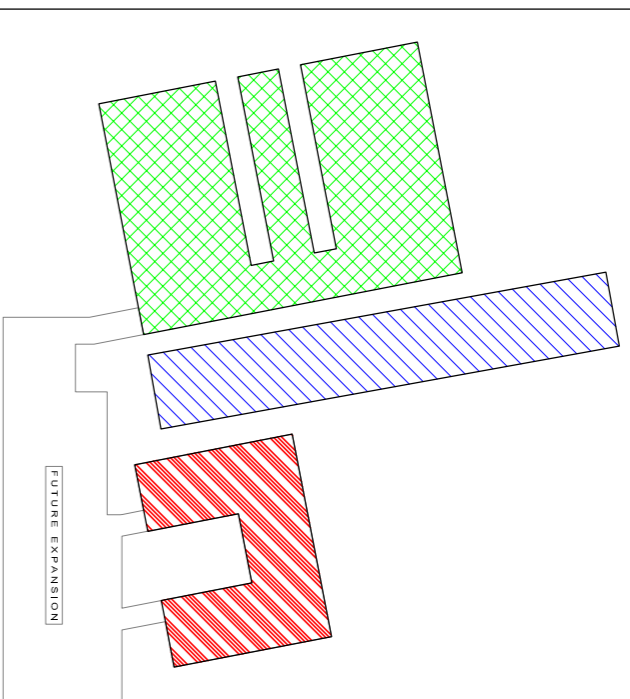

1. AS PER APPROVED PLANS		EXISTING TO BE RETAINED		DEPARTMENT		UNDER CONSTRUCTION AREAS		PROPOSED AREAS		GRAND TOTAL		BEDS	
FLOORS	DEPARTMENT	EXISTING TO BE RETAINED	DEPARTMENT	UNDER CONSTRUCTION AREAS	DEPARTMENT	PROPOSED AREAS	GRAND TOTAL	BEDS					
GROUND FLOOR	PHARMACY	627.00 Sq.mt	HOSPITAL KITCHEN & LAUNDRY	1216.68 Sq.mt	CASUALTY BLOCK, O.T.'S CAN & RADIOLOGY BLOCK.	1066.80 Sq.mt	2910.48 Sq.mt	04 Nos.					
FIRST FLOOR	-	627.00 Sq.mt	O.P.D. - G.S. SINK, G.M., PSY, SURGICAL & MEDICAL STORES (6) PHYSIO THERAPY & PAIN ROOMS (6)	1216.68 Sq.mt	ICU & ICCLU WARD & GENERAL WARD	1066.80 Sq.mt	2910.48 Sq.mt	04 Nos.					
SECOND FLOOR	-	627.00 Sq.mt	O.P.D. - ENT, EYE, DENTAL, OPHTHALMIC O.T.' & WARDS	3650.04 Sq.mt	GENERAL WARDS & BLOOD BANK	3200.40 Sq.mt	8731.44 Sq.mt	64 Nos.					
TOTAL	-	1881.00 Sq.mt	-	3650.04 Sq.mt	-	4715.52 Sq.mt	9646.56 Sq.mt	128 Nos.					

2. AS PER REVISED PLANS

FLOORS	DEPARTMENT	EXISTING TO BE RETAINED	DEPARTMENT	UNDER CONSTRUCTION AREAS	DEPARTMENT	PROPOSED AREAS	GRAND TOTAL	BEDS
GROUND FLOOR	WARD & ATTENDANTS WAITING	627.00 Sq.mt	O.P.D., ORTHOPEDIC, AMBLYOPLASTIC, PATHOLOGY LABS, HOSPITAL KITCHEN & LAUNDRY	1216.68 Sq.mt	CASUALTY BLOCK, O.T.'S CAN & RADIOLOGY BLOCK.	1371.84 Sq.mt	3215.52 Sq.mt	20 Nos.
FIRST FLOOR	WARD & ATTENDANTS WAITING	627.00 Sq.mt	O.P.D. - G.S. SINK, G.M., PSY, SURGICAL & MEDICAL STORES (6) PHYSIO THERAPY & PAIN ROOMS (6)	1216.68 Sq.mt	ICU & ICCLU WARD & GENERAL WARD	1371.84 Sq.mt	3215.52 Sq.mt	40 Nos.
SECOND FLOOR	WARD & ATTENDANTS WAITING	627.00 Sq.mt	O.P.D. - ENT, EYE, DENTAL, OPHTHALMIC O.T.' & WARDS	3650.04 Sq.mt	GENERAL WARDS	1371.84 Sq.mt	1843.88 Sq.mt	68 Nos.
TOTAL	-	1881.00 Sq.mt	-	3650.04 Sq.mt	-	4715.52 Sq.mt	9646.56 Sq.mt	128 Nos.

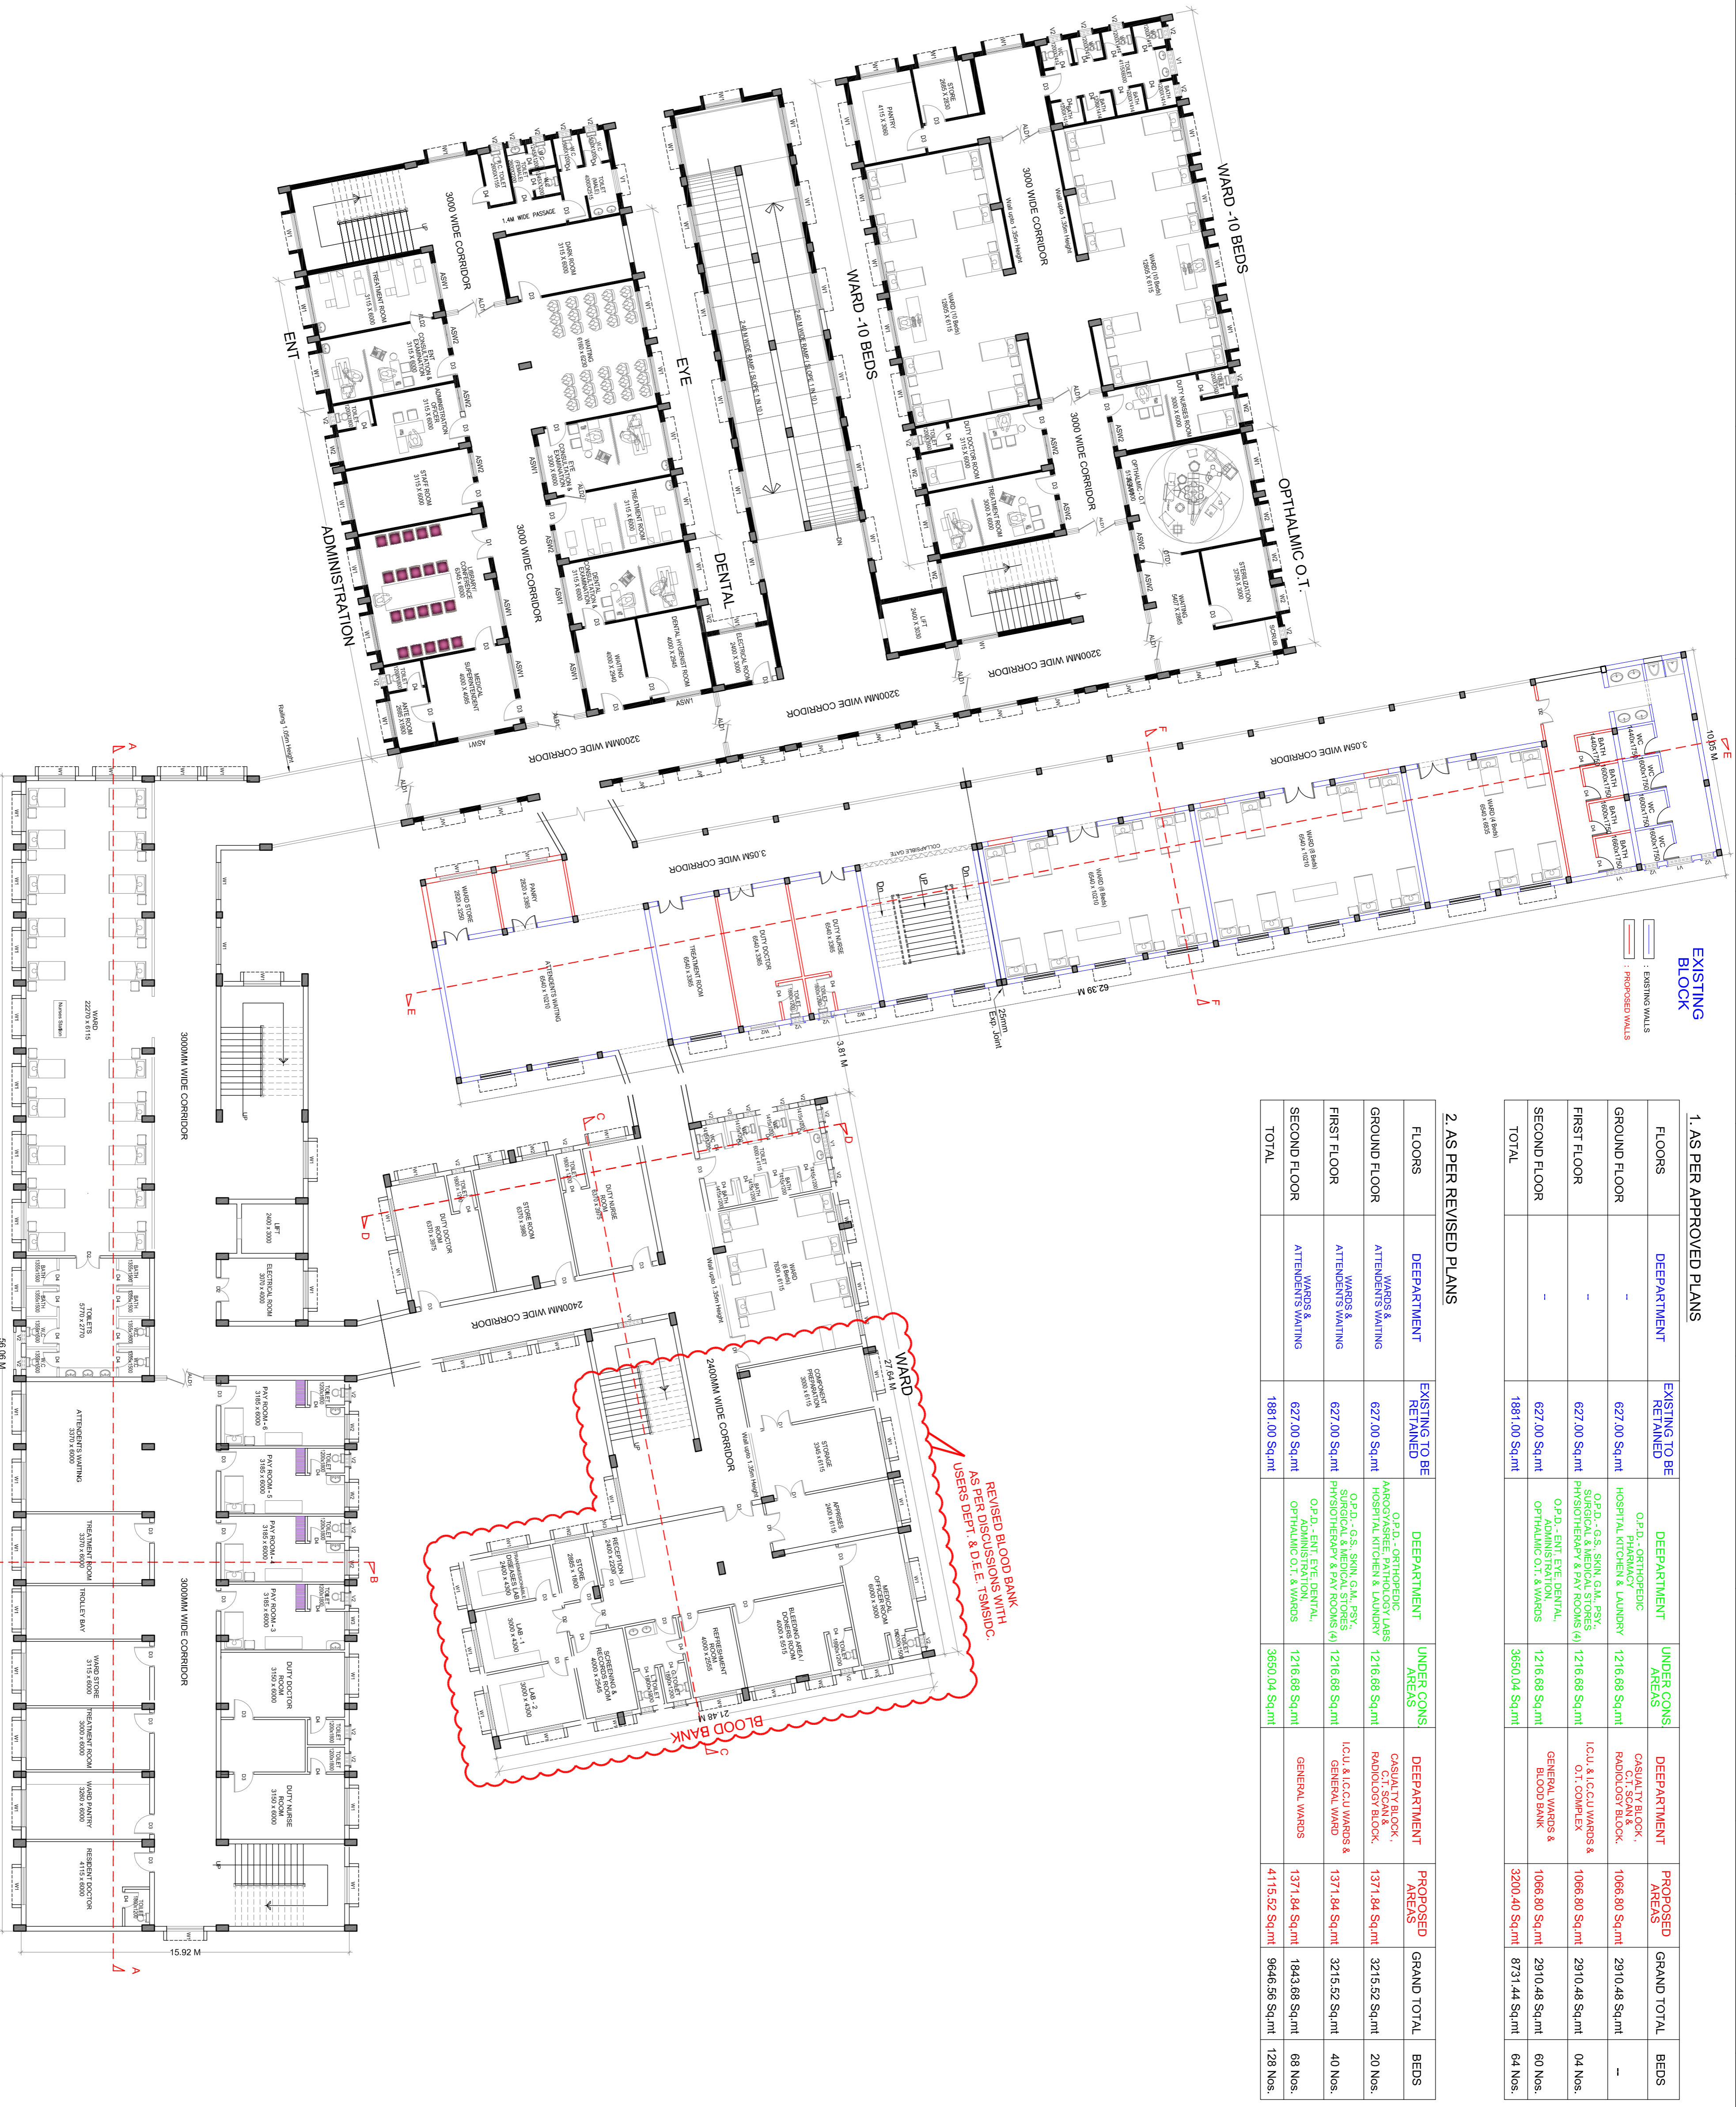

SECOND FLOOR PLAN

CLIENT :
TELANGANA STATE MEDICAL SERVICES
INFRASTRUCTURE DEVELOPMENT CORPORATION
 (An Enterprise of Government of Telangana)
 D.M. & H.S. CAMPUS
 SULTAN BAZAR, KOTI, HYDERABAD.

CONSULTANTS :
S.S. INFRASTRUCTURE
PROJECT CONSULTANTS P.LTD.
 ISO 9001:2008 CERTIFIED
 # 2&3, JABBAR BUILDINGS,
 BEGUMPET, HYDERABAD-16
 Ph: +91 40 66310934, 66310240
 F.A.X. No: +91 40 66312949
 email: sspcp@ssipcp.com

DATE : 19.04.18
 SCALE : 1:100
 DEALT BY : RAJITHG
 ARCHITECT : N.V.SRINIVASA RAO
 PRINCIPAL CONSULTANT : S.S.RAO

APPROVED
 ADV. DI: 17-05-2016
 CHIEF ENGINEER (TMS/SDC)
 HYDERABAD

STATUS :
PRELIMINARY ARCHITECTURAL DRAWING

PROJECT :
PROPOSED 100 BEDED HOSPITAL
AT GAWJEL, MEDAK D., TELANGANA.

TITLE :
HOSPITAL BUILDING
SECOND FLOOR PLAN

DRG. NO. - SSPCP/TMS/SDC/GAWJEL_HOSPITAL/2nd/FAD - 03

03

1. AS PER APPROVED PLANS

FLOORS	DEPARTMENT	EXISTING TO BE RETAINED	DEPARTMENT	UNDER CONSTRUCTION AREAS	DEPARTMENT	PROPOSED AREAS	GRAND TOTAL	BEDS
GROUND FLOOR	-	627.00 Sq.mt	O.P.D., ORTHOPEDIC PHARMACY HOSPITAL KITCHEN & LAUNDRY	1216.68 Sq.mt	CASUALTY BLOCK, C.I.T. SCAN & RADIOLOGY BLOCK.	1066.80 Sq.mt	2910.48 Sq.mt	-
FIRST FLOOR	-	627.00 Sq.mt	O.P.D., G.S., SINK, G.M., PSY, SURGICAL & MEDICAL STORES (6) PHYSIOTHERAPY & PAIN ROOMS (6)	1216.68 Sq.mt	I.C.U. & I.C.C.U. WARD & GENERAL WARD	1066.80 Sq.mt	2910.48 Sq.mt	04 Nos.
SECOND FLOOR	-	627.00 Sq.mt	O.P.D., ENT, EYE, DENTAL, OPHTHALMIC O.T. & WARD	3650.04 Sq.mt	GENERAL WARD & BLOOD BANK	3200.40 Sq.mt	2910.48 Sq.mt	60 Nos.
TOTAL	-	1881.00 Sq.mt		3650.04 Sq.mt	GENERAL WARD	4715.52 Sq.mt	8731.44 Sq.mt	64 Nos.

2. AS PER REVISED PLANS

FLOORS	DEPARTMENT	EXISTING TO BE RETAINED	DEPARTMENT	UNDER CONSTRUCTION AREAS	DEPARTMENT	PROPOSED AREAS	GRAND TOTAL	BEDS
GROUND FLOOR	WARDS & ATTENDENTS WAITING	627.00 Sq.mt	O.P.D., ORTHOPEDIC AMBIOVASCULAR PATHOLOGY LABS HOSPITAL KITCHEN & LAUNDRY	1216.68 Sq.mt	CASUALTY BLOCK, RADIOLOGY BLOCK.	1371.84 Sq.mt	3215.52 Sq.mt	20 Nos.
FIRST FLOOR	WINGS & ATTENDENTS WAITING	627.00 Sq.mt	O.P.D., G.S., SINK, G.M., PSY, SURGICAL & MEDICAL STORES (6) P.H.I.S.I.O.T.H.E.R.A.P.Y. & P.A.I.N ROOMS (6)	1216.68 Sq.mt	I.C.U. & I.C.C.U. WARD & GENERAL WARD	1371.84 Sq.mt	3215.52 Sq.mt	40 Nos.
SECOND FLOOR	WINGS & ATTENDENTS WAITING	627.00 Sq.mt	O.P.D., ENT, EYE, DENTAL, OPHTHALMIC O.T. & WARD	1216.68 Sq.mt	GENERAL WARD	1843.88 Sq.mt	1843.88 Sq.mt	68 Nos.
TOTAL		1881.00 Sq.mt		3650.04 Sq.mt	GENERAL WARD	4715.52 Sq.mt	9646.56 Sq.mt	128 Nos.



KEY PLAN :

- EXISTING TO BE RETAINED
- UNDER CONSTRUCTION
- PROPOSED

APPROVED
AD. DI.: 17-06-2016
CHIEF ENGINEER (TMS/SDO)
HYDERABAD

350mm BRICK WALL @ X-RAY ROOM

LEGEND:

- EXISTING TO BE RETAINED
- UNDER CONSTRUCTION
- PROPOSED

PRELIMINARY ARCHITECTURAL DRAWING

PROJECT : PROPOSED 100 BEDDED HOSPITAL AT GAWJEL, MEDAK D.I., TELANGANA.

TITLE : HOSPITAL BUILDING GROUND FLOOR PLAN

CLIENT : TELANGANA STATE MEDICAL SERVICES INFRASTRUCTURE DEVELOPMENT CORPORATION (An Enterprise of Government of Telangana) DM & HS CAMPUS SULTAN BAZAR, KOTI, HYDERABAD.

CONSULTANTS : S.S. INFRASTRUCTURE PROJECT CONSULTANTS P.L.L.D. ISO 9001-2008 CERTIFIED # 2639, JABBAR BUILDINGS, REGUMPET, HYDERABAD-16 Ph: +91 40 66310934, 66310240 F.A.X No: +91 40 66312949 email: ssppcp@gmail.com

DATE : 19.04.18 **SHEET NO.:**

SCALE : 1:100


DEALT BY : RAJITHG

ARCHITECT : N.V.SRINIVASA RAO

PRINCIPAL CONSULTANT : S.S. RAO



01

DRG. NO. - SSPCP/TMS/SDO/GAWJEL HOSPITAL/G.F./AD - 01

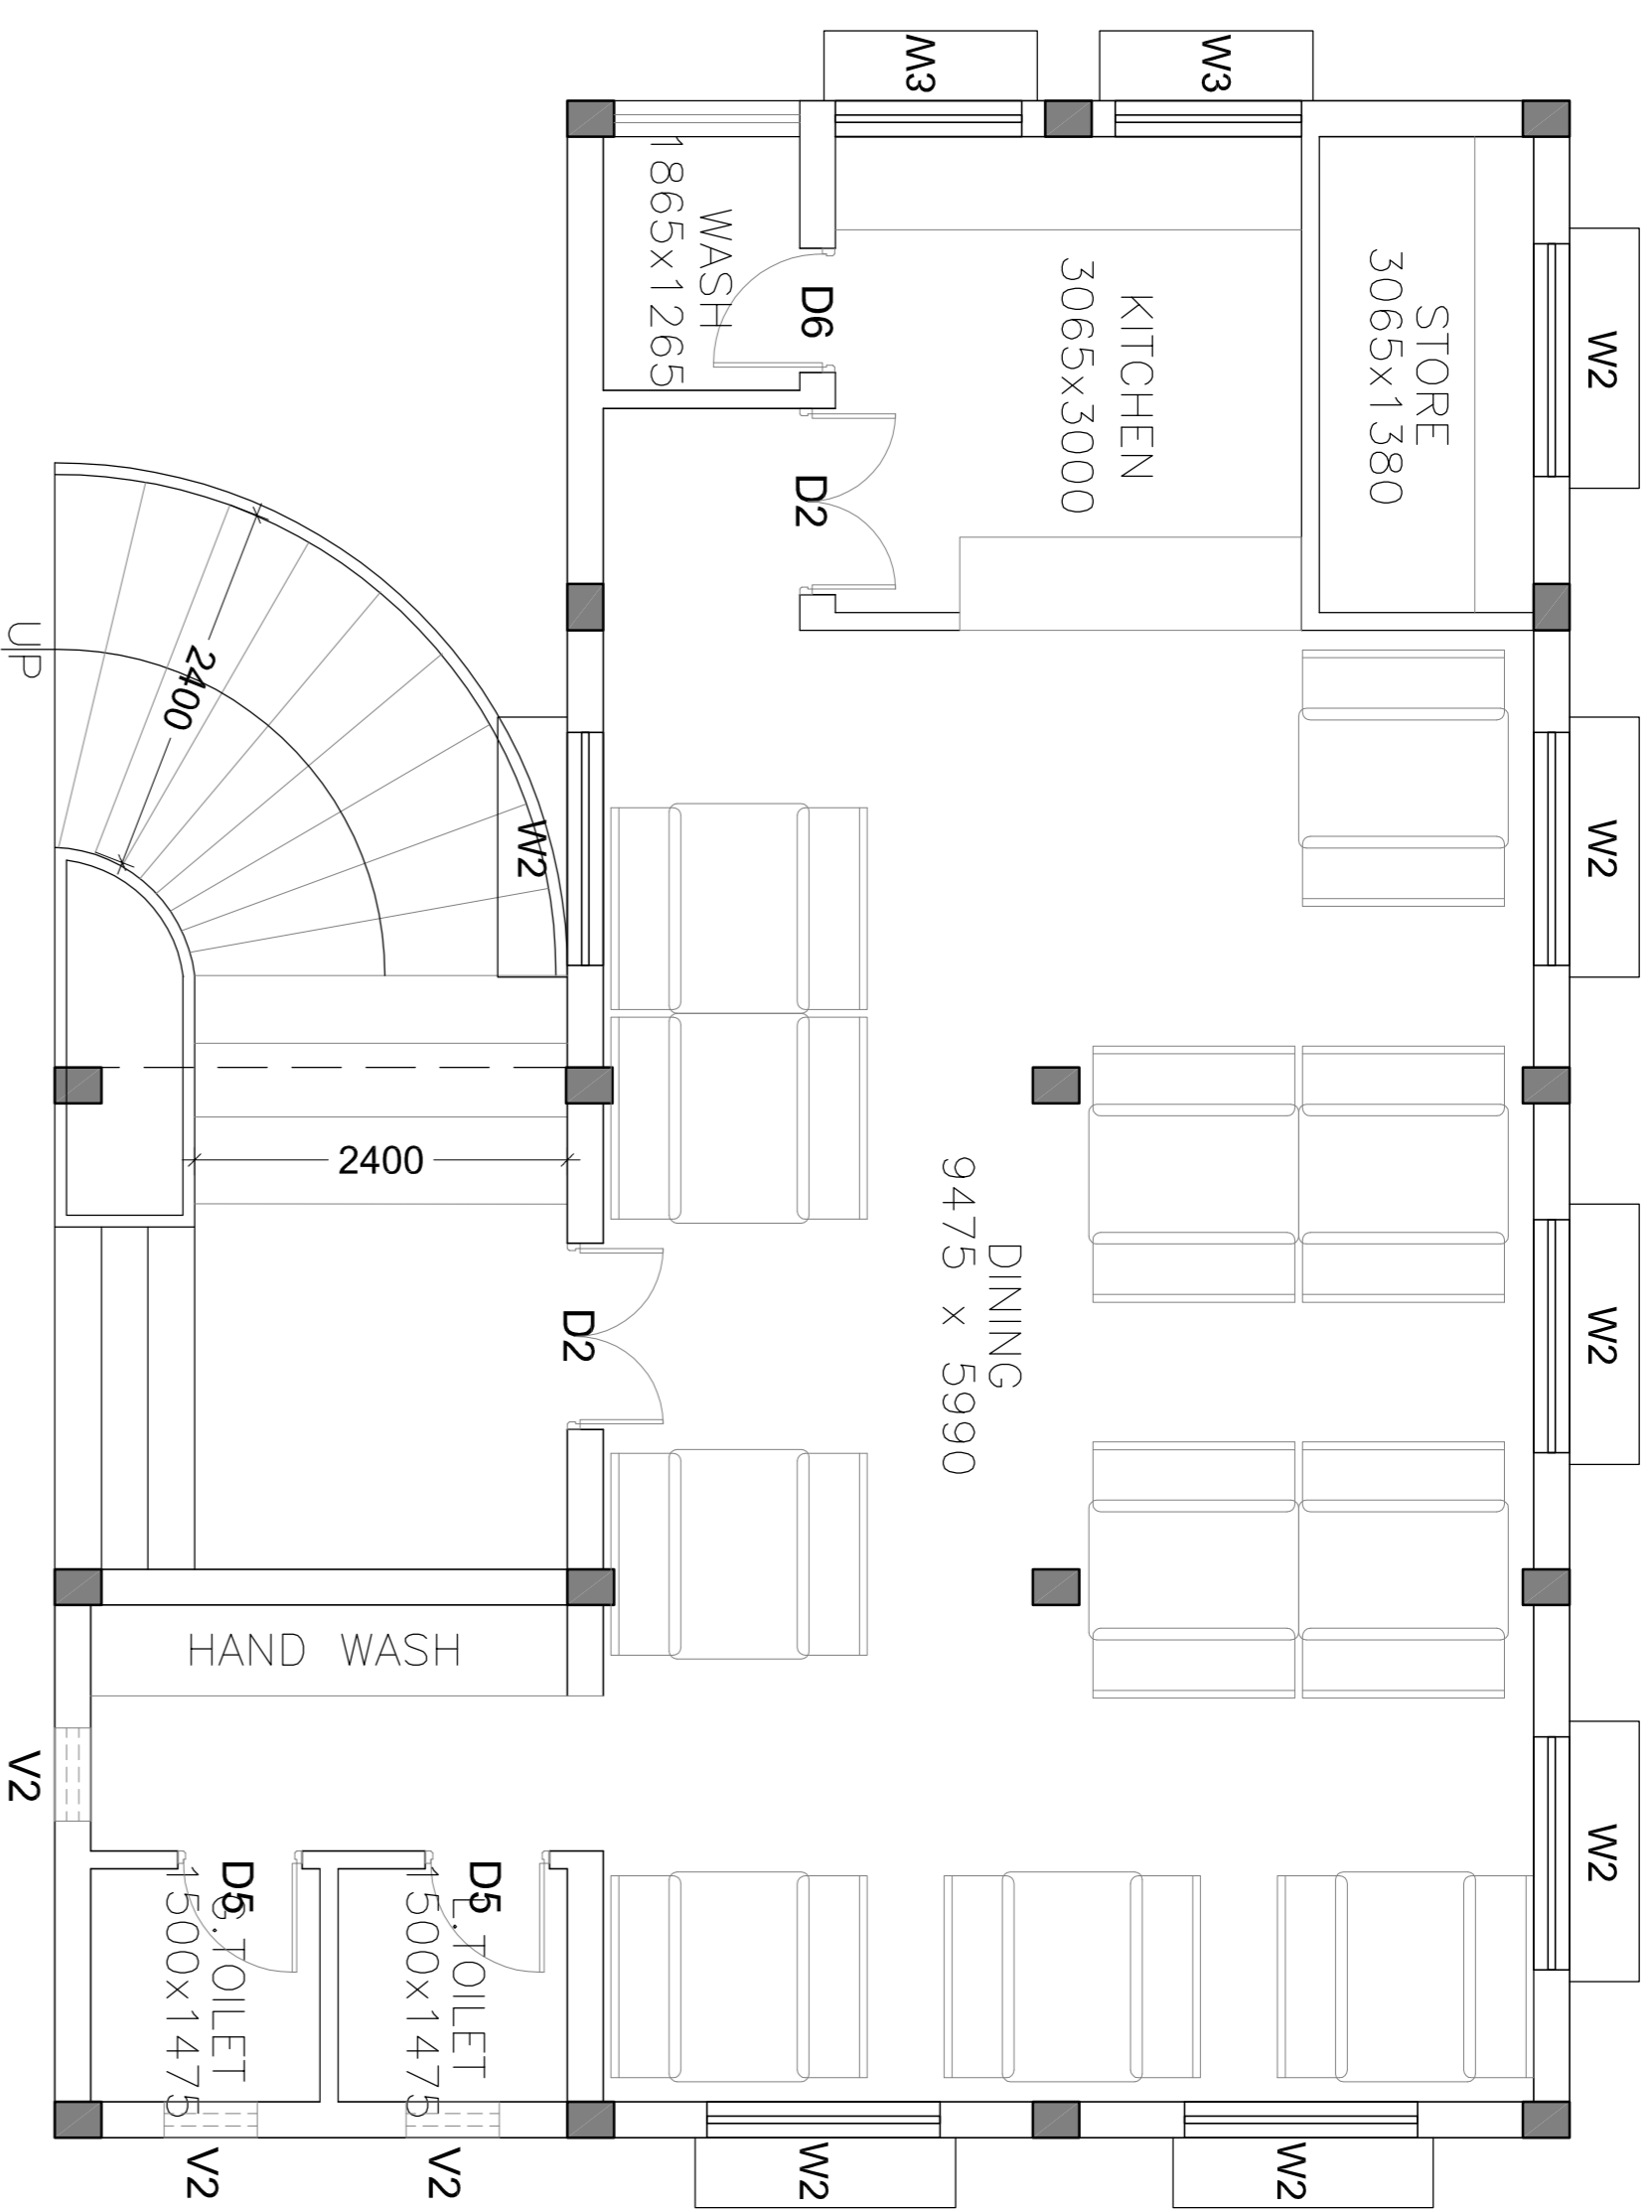



PROPOSED CANTEEN BUILDING

AREA : 106.84 Sq.m
 ROOF HEIGHT : 3.60m

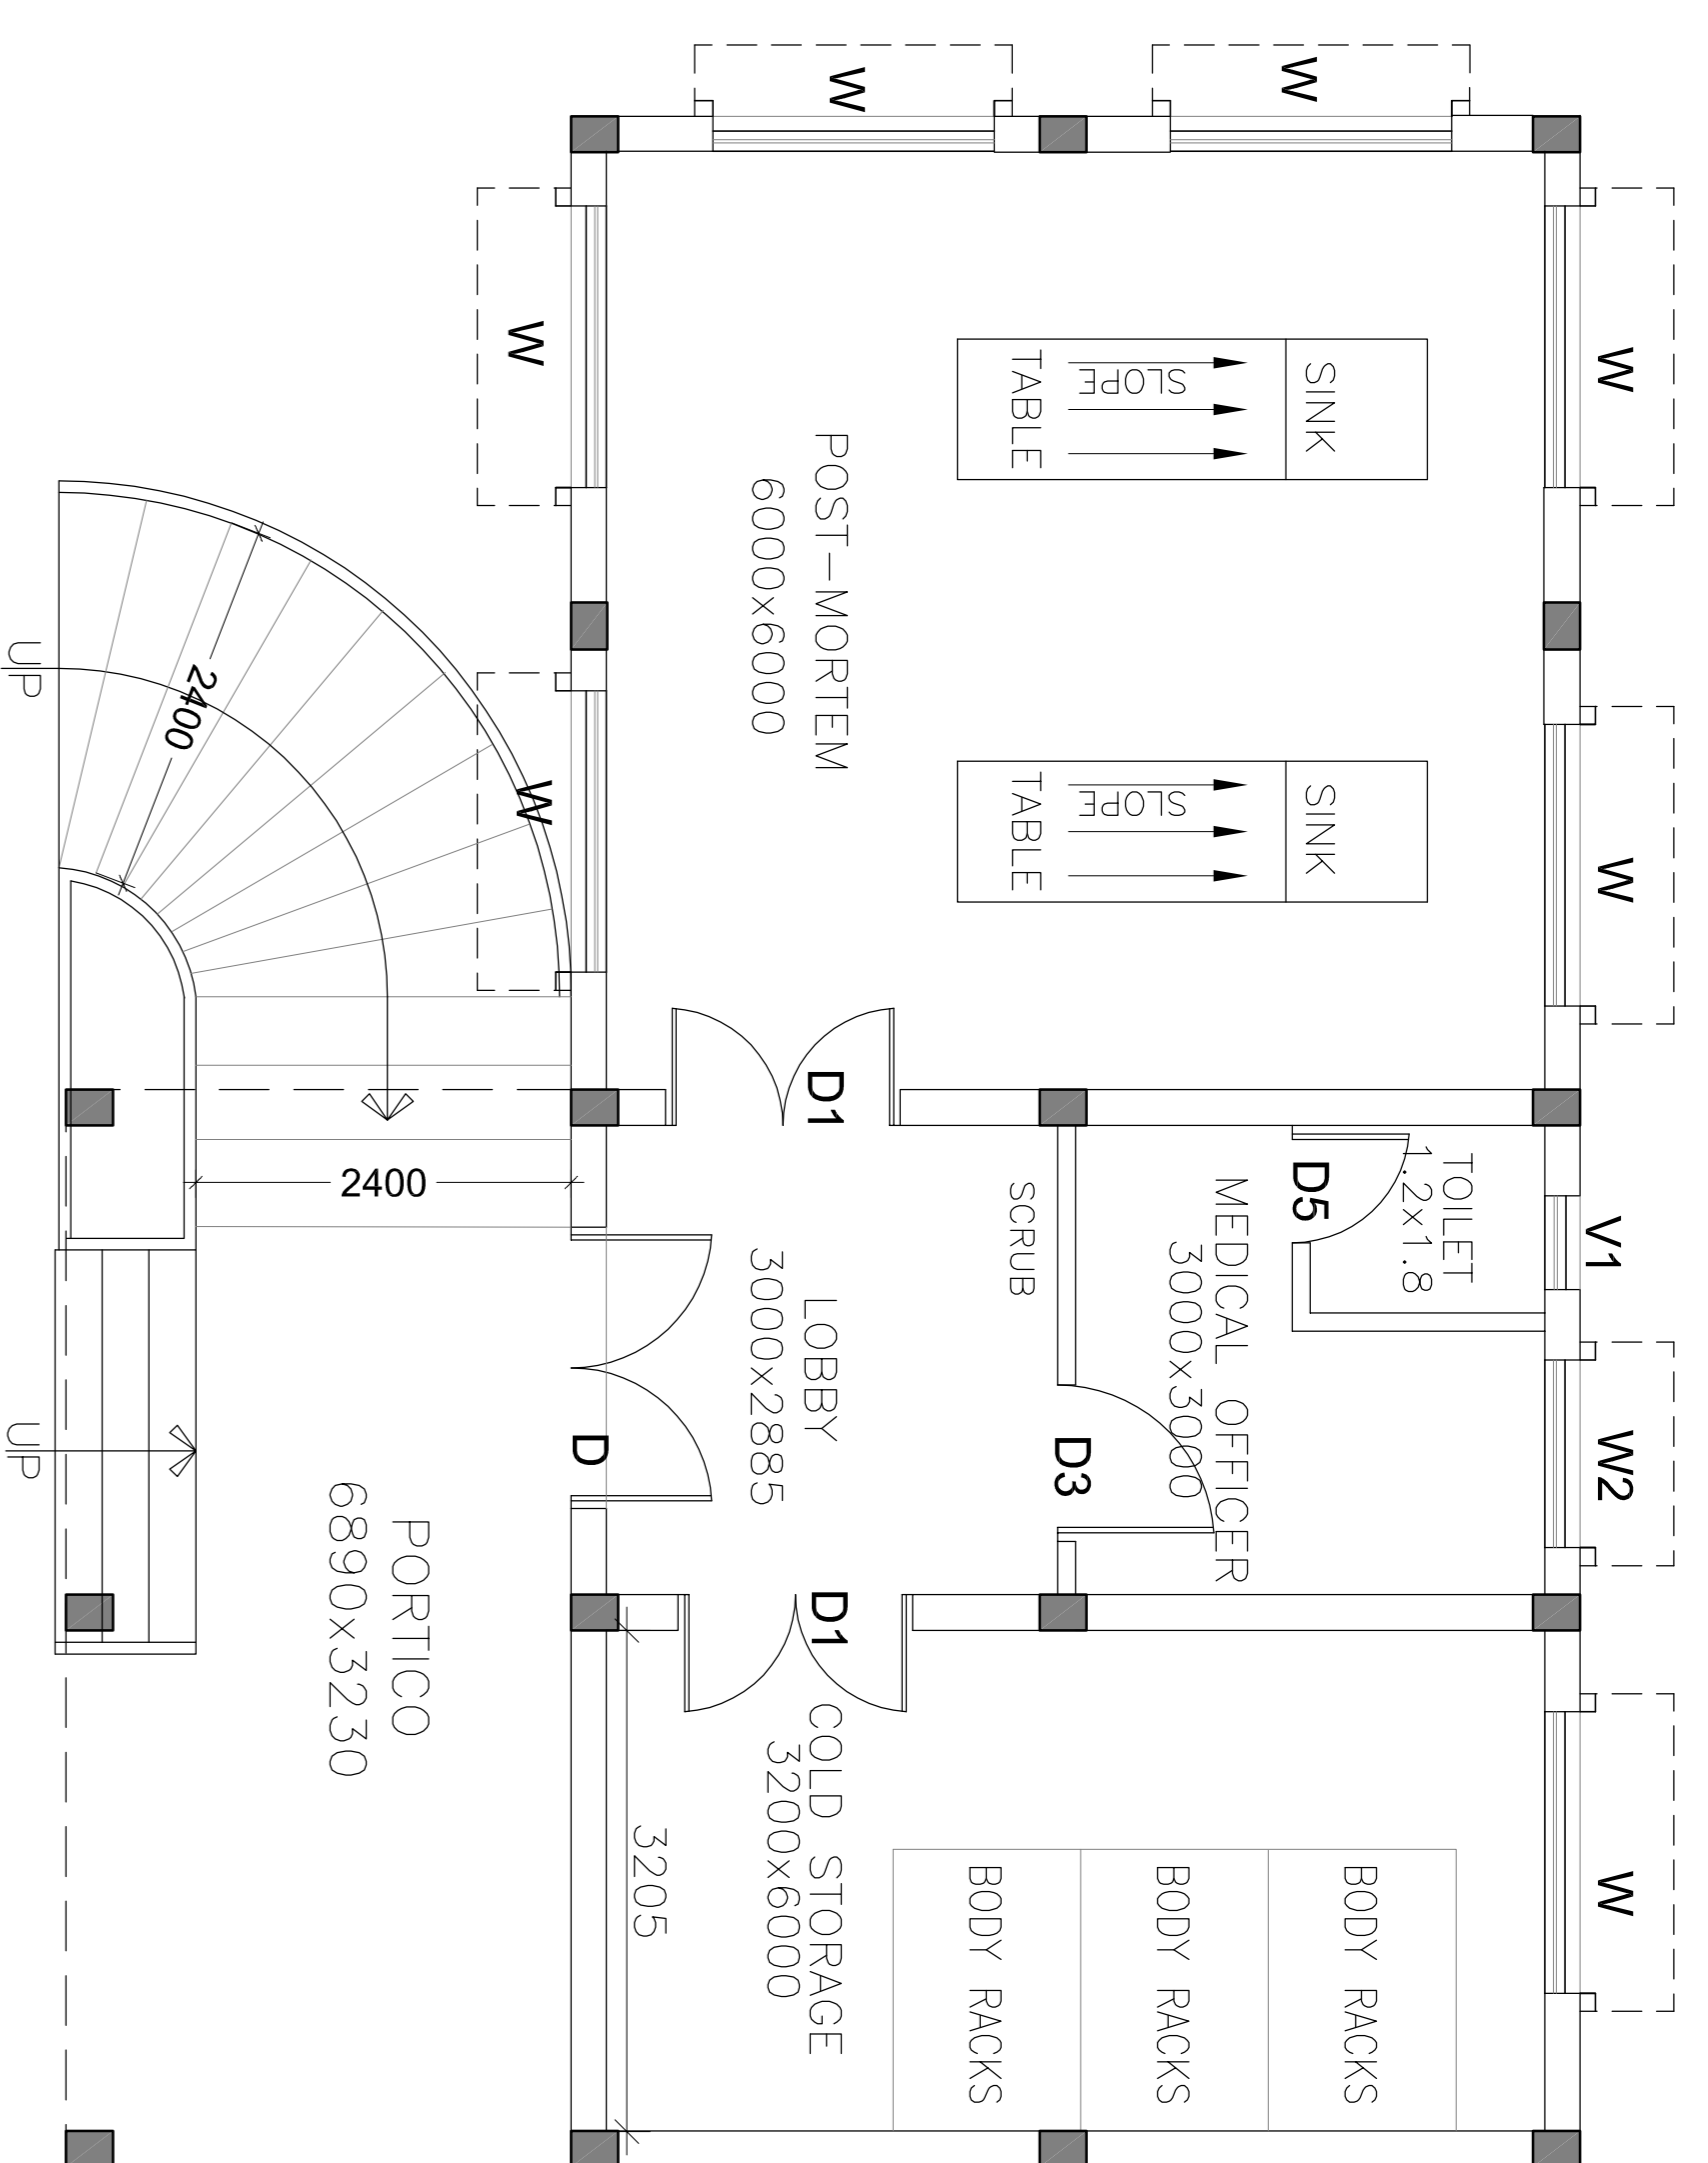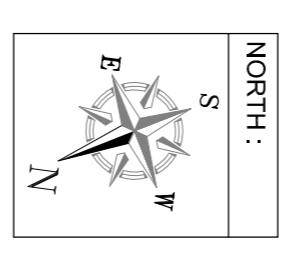




PROPOSED MORTUARY BUILDING

AREA : 106.84 Sq.m
 ROOF HEIGHT : 3.60m

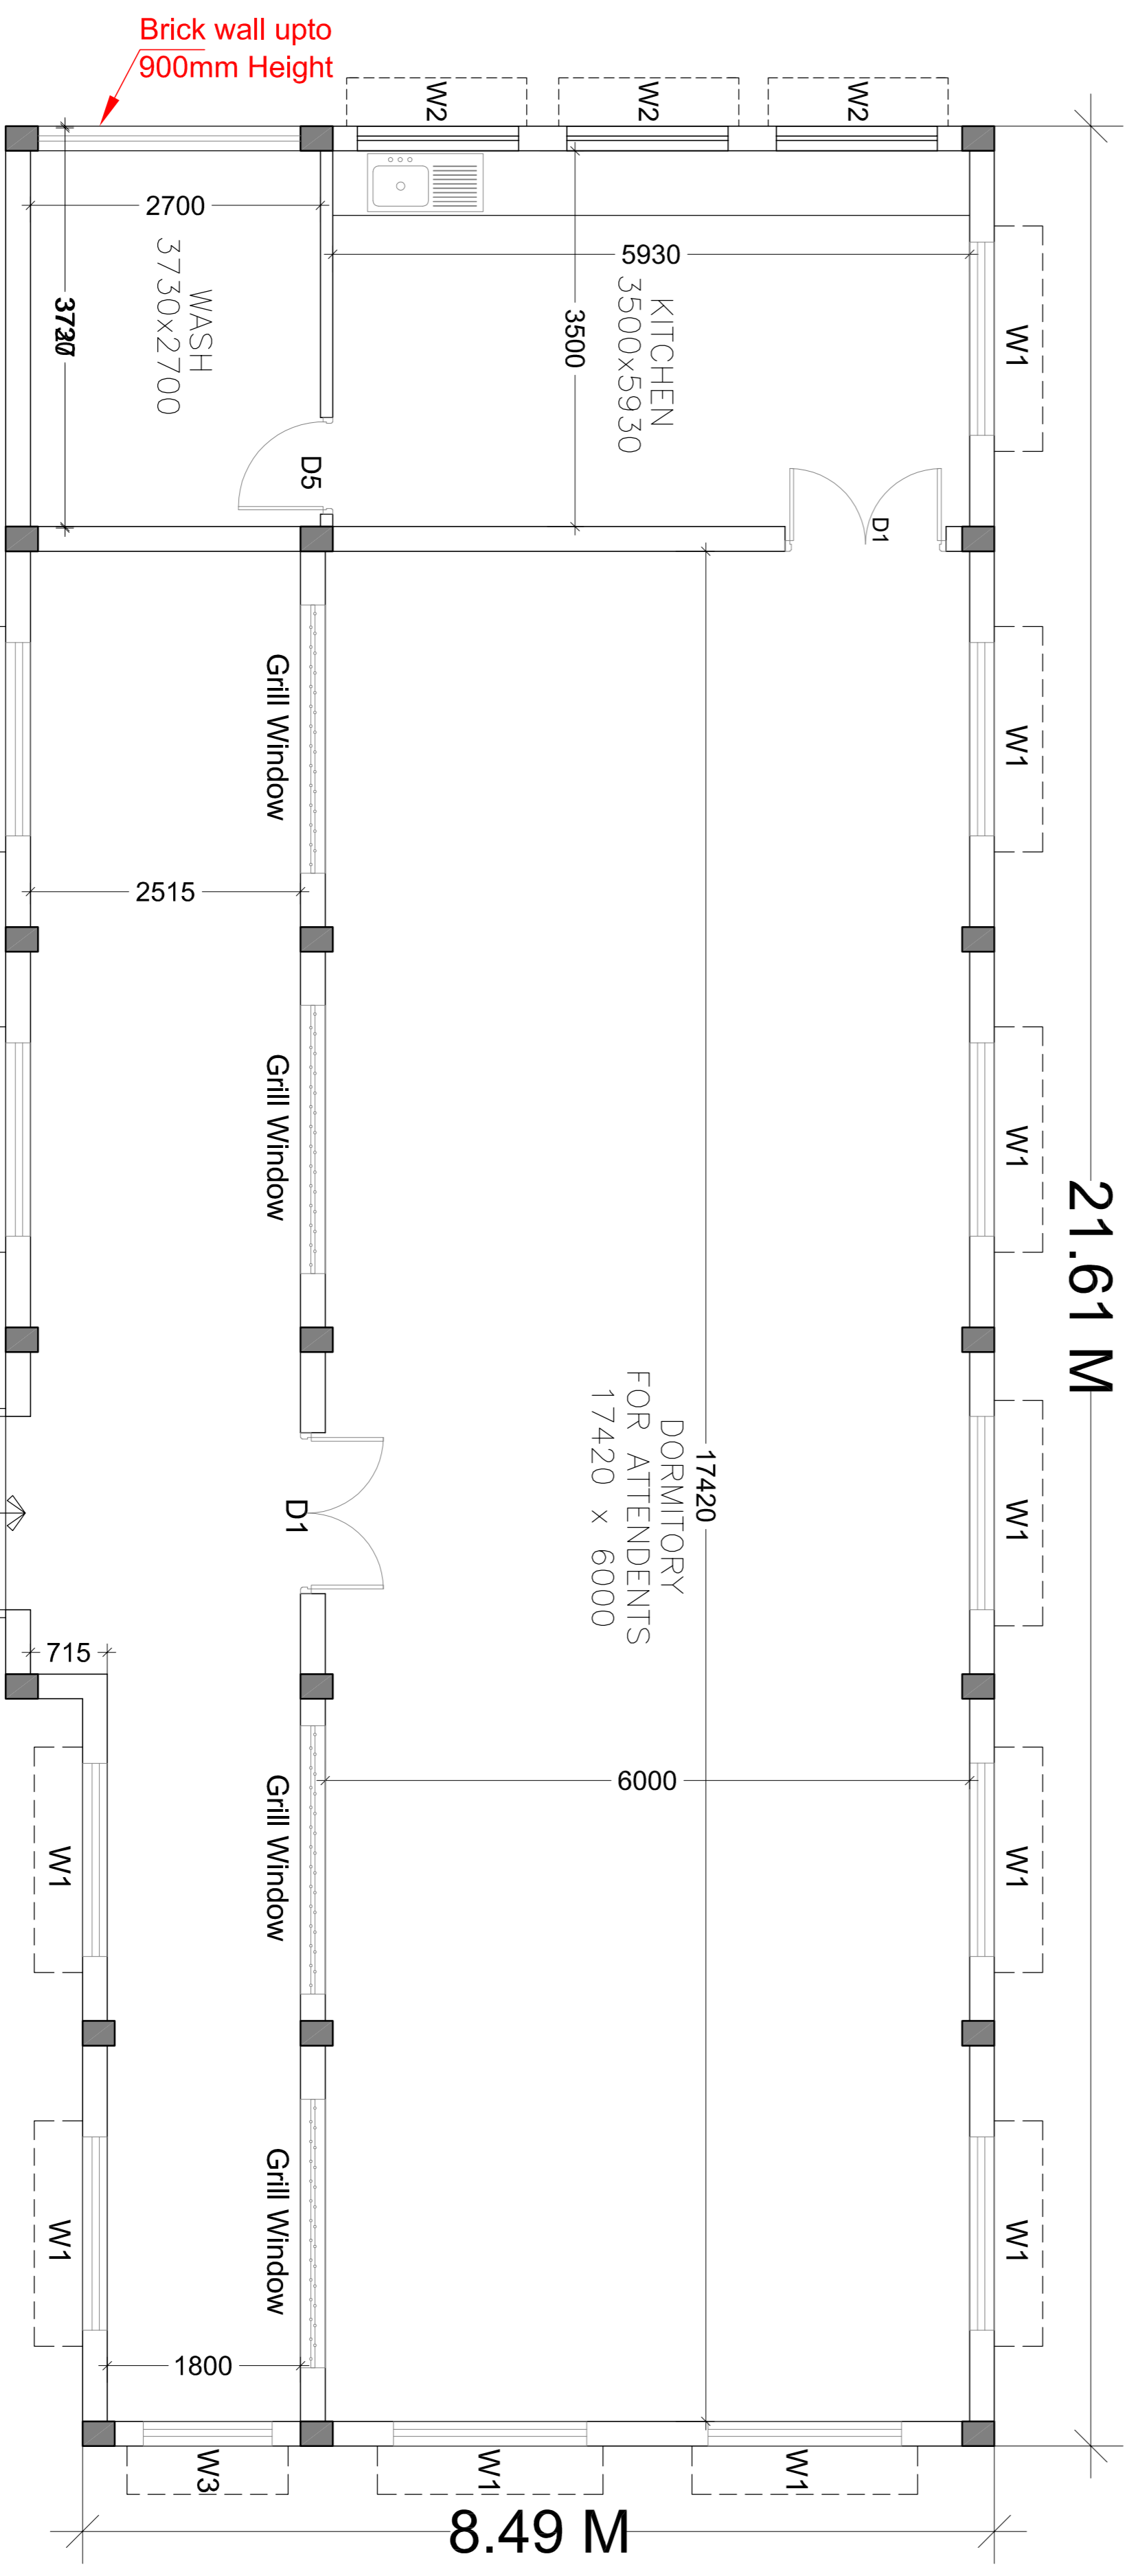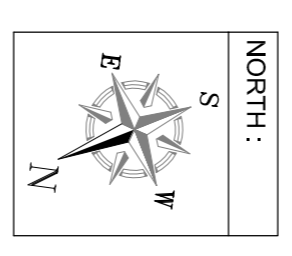

PROPOSED DORMITORY BUILDING

AREA : 194.00 Sq.m
 ROOF HEIGHT : 3.60m

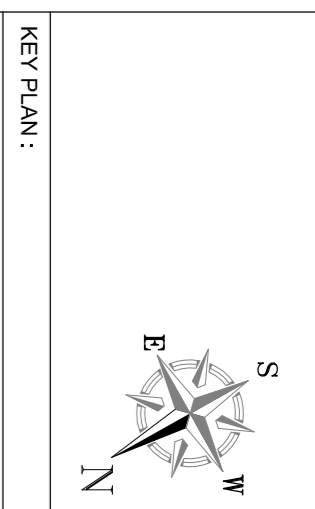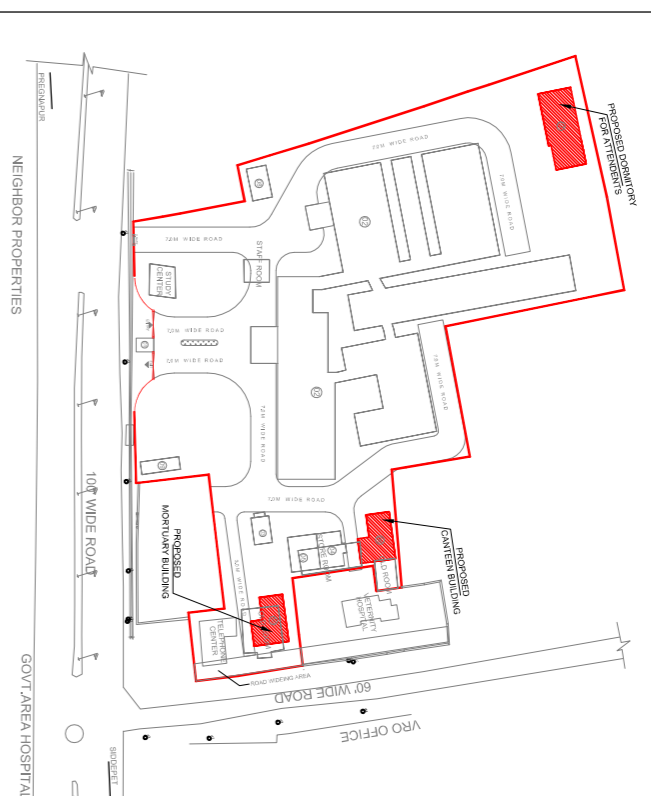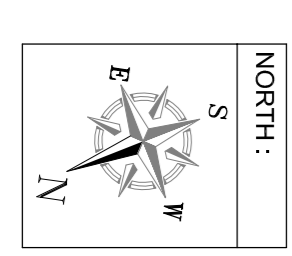

COPY RIGHT OF THIS DRAWING BELONGS TO M/S S.S INFRASTRUCTURE PROJECT CONSULTANTS PVT.LTD. AND SHOULD NOT BE USED FOR ANY PURPOSE OTHER THAN SPECIFIED WITHOUT PRIOR PERMISSION.
 NORTH :

KEY PLAN :

STATUS :	PRELIMINARY ARCHITECTURAL DRAWING
PROJECT :	PROPOSED 100 BEDEDDED HOSPITAL AT GAJWEL, MEDAK Dt., TELANGANA
TITLE :	PROPOSED ANCILARY BUILDINGS (CANTEEN BUILDING, MORTUARY & ATTENDENTS DORMITORY BUILDING)
CLIENT :	TELANGANA MEDICAL SERVICES INFRASTRUCTURE DEVELOPMENT CORPORATION (An Enterprise of Government of Telangana) DM & HS CAMPUS SULTAN BAZAR, KOTI, HYDERABAD.
CONSULTANTS :	S.S. INFRASTRUCTURE PROJECT CONSULTANTS PVT.LTD. ISO 9001-2008 Certified # 2589, JABBAR BUILDINGS, BEGUMPET, HYDERABAD-16 PH: +91 40 66310994, 66310240 FAX: No: +91 40 66312949. email: sspcp@gnail.com
DATE :	14.07.17
SCALE :	1:50
DEALT BY :	RAJITHA G
ARCHITECT :	N.V.SRINIVASA RAO
PRINCIPAL CONSULTANT :	S.S.RAO

01

DRG.NO.: SSIPCP/TS/MD/GAJWEL_HOSP/ANCLARIES/AR-01

LEGEND :


S.No	BUILDING	STAGE	Total Floor Wise Areas in sq.mts.			
			G.Floor	1st.Floor	2nd.Floor	Total Area
01	SECURITY	PROPOSED	24.00 Sq.mt.	---	---	---
02	HOSPITAL BUILDING	PROPOSED	3215.52 Sq.mt.	3215.52 Sq.mt.	1843.68 Sq.mt.	8794.72 Sq.mt.
03	AMBULANCE GARAGE	PROPOSED	51.00 Sq.mt.	---	---	---
04	D.G.ROOM	PROPOSED	64.99 Sq.mt.	---	---	---
05	TRANSFORMER YARD	PROPOSED	---	---	---	---
06	CANTEEN	PROPOSED	134.85 Sq.mt.	---	---	---
07	ATTENDANTS SHED	PROPOSED	2691.5 Sq.mt.	2251.0 Sq.mt.	1190.0 Sq.mt.	8512.50 Sq.mt.
08	SUMP	PROPOSED	---	---	---	---
09	SEPTIC TANK	PROPOSED	---	---	---	---
10	MORTUARY	PROPOSED	84.60 Sq.mt.	---	---	---

COPY RIGHT OF THIS DRAWING BELONGS TO M/S S.S.INFRASTRUCTURE PROJECT CONSULTANTS PVT.LTD.AND SHOULD NOT BE USED FOR ANY PURPOSE OTHER THAN SPECIFIED WITHOUT PRIOR PERMISSION.

NOTE :


- PROPOSED**
- EXISTING**
- DISMANTLING**

NORTH :

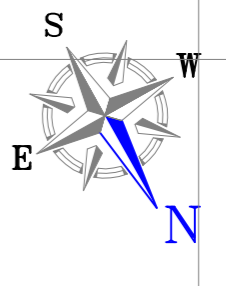

AREA:

TOTAL SITE AREA : 11447.97 Sq.mts
 (or) : 13691.66 Sq.Yds
 (or) : 2 Acres 33.1 Guntas

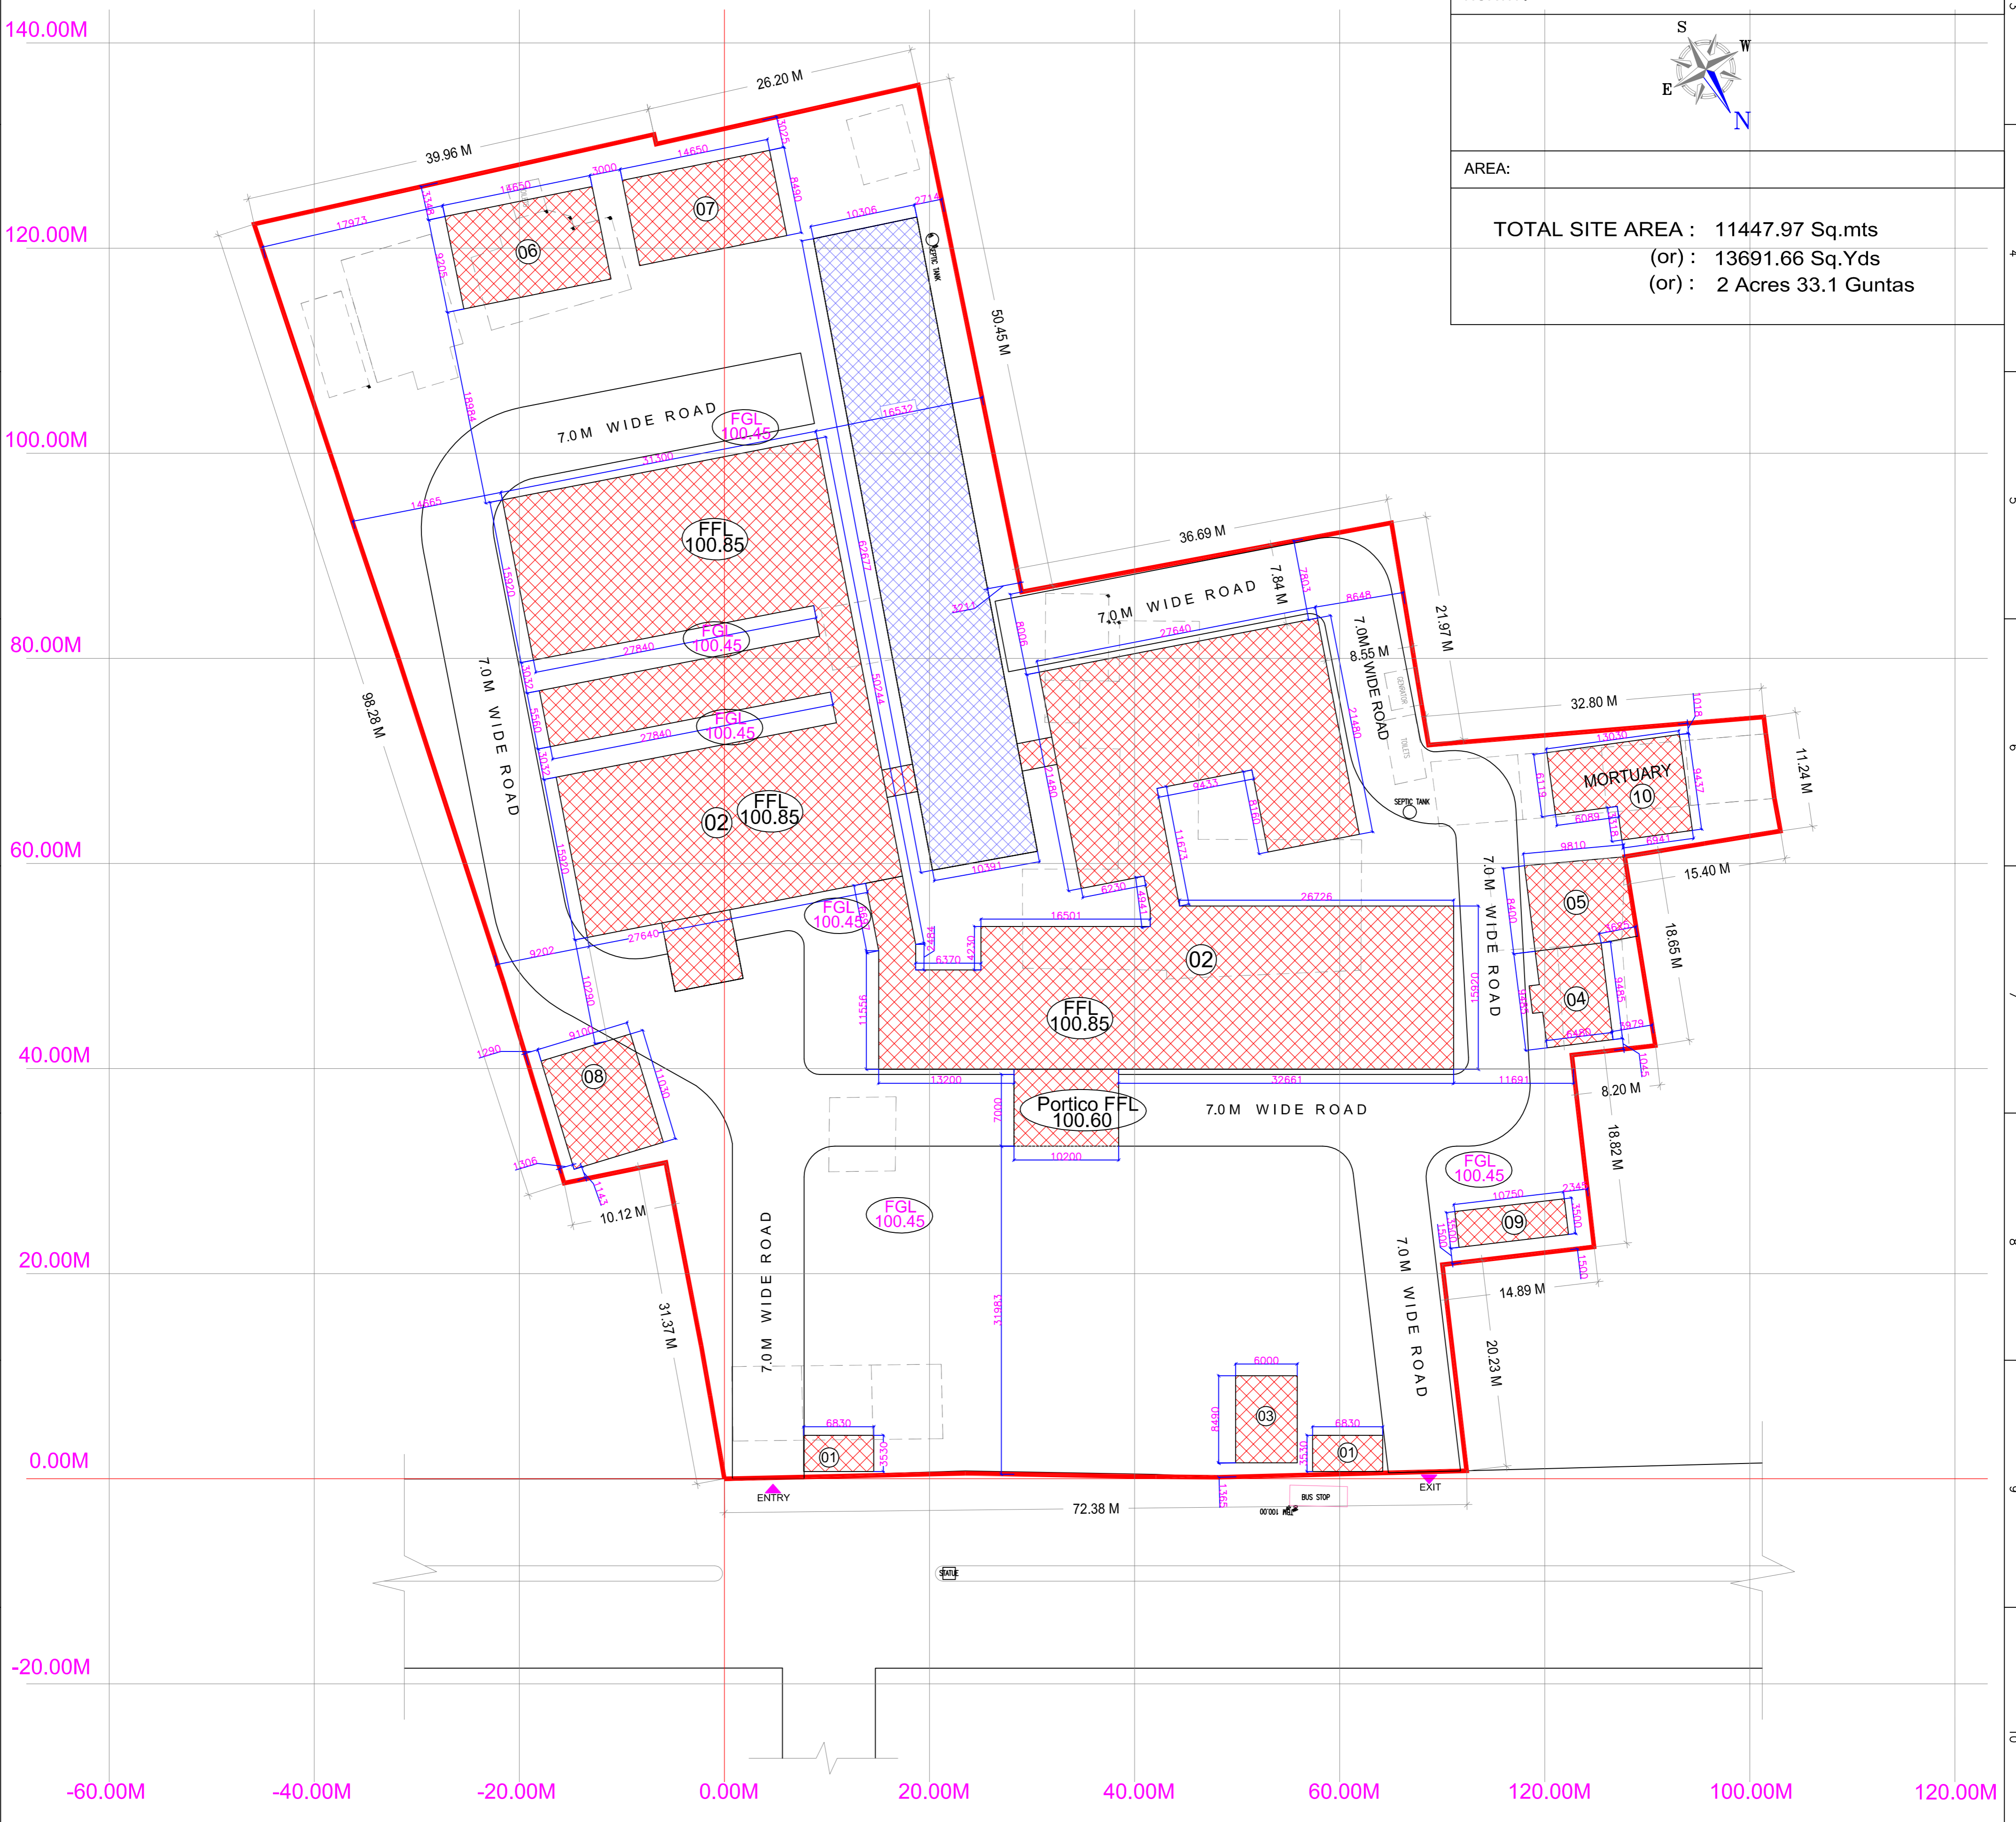

PROJECT :	CLIENT :	CONSULTANTS:	DATE :	07-08-2016	SHEET NO 02
PROPOSED 100 BEDDED HOSPITAL AT GAJWEL, MEDAK Dt.,TELANGANA	TELANGANA MEDICAL SERVICES INFRASTRUCTURE DEVELOPMENT CORPORATION (An Enterprise of Government of Telangana)	S.S.INFRASTRUCTURE PROJECT CONSULTANTS Pvt.Ltd. ISO 9001-2008 Certified	SCALE :	1:100	
TITLE :	DM & HS CAMPUS SULTAN BAZAR, KOTI, HYDERABAD.	# 25 & 9 , JABBAR BUILDINGS, BEGUMPET, HYDERABAD -16 Ph: +91 40 663 10954, 663 10240 FAX No: +91 40 663 12949. email: sspcpl@gmail.com	DEALT BY :	MOIN	
SITE LAY-OUT			DESIGNED BY :	B.V.RAMANA	
			PRINCIPAL CONSULTANT :	S.S.RAO	
			DRG.NO :	SSIPCPL /TSMDC/GAJWEL HOSPITAL / SITE PLAN / AD - 02	