


TERRACE FLOOR PLAN

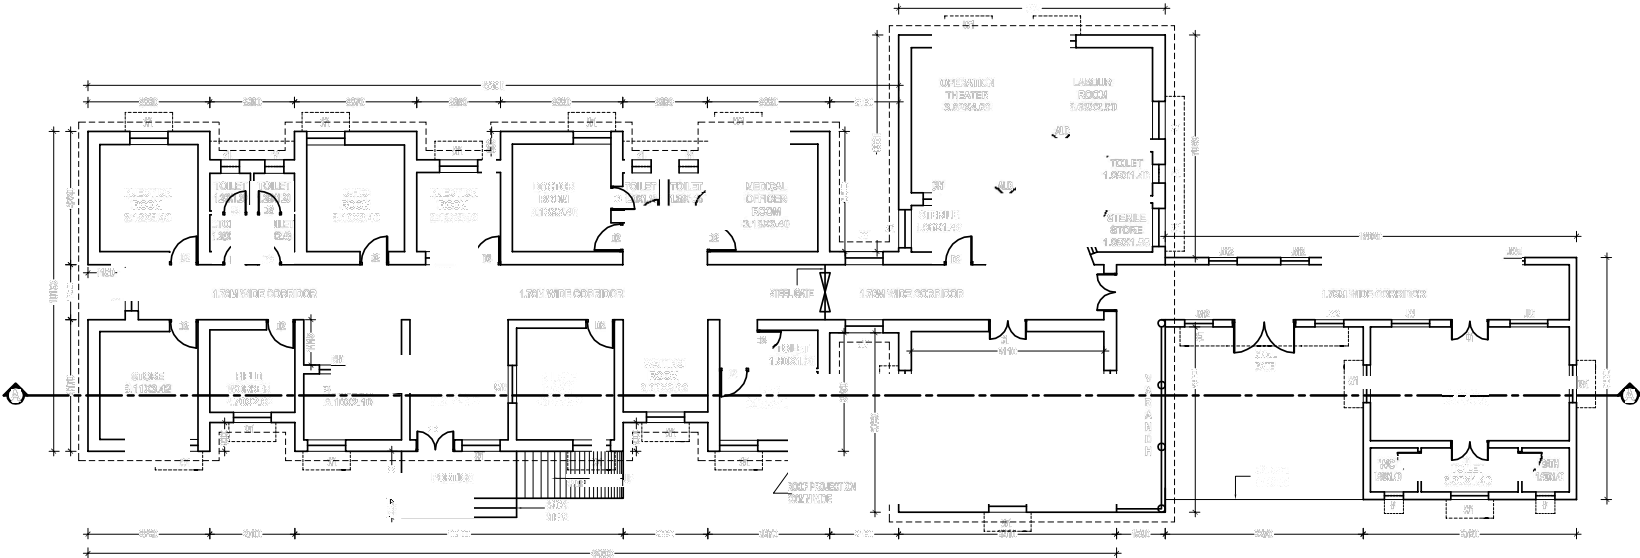

GROUND FLOOR PLAN  
PHG BLOCK A

NOTE:  
1. CONTRACTOR TO CHECK AND VERIFY ALL DIMENSIONS BEFORE EXECUTION OF THE WORK.  
2. FIGURED DIMENSIONS SHALL BE FOLLOWED.  
3. ALL DIMENSIONS GIVEN ARE IN MILLIMETERS UNLESS OTHERWISE SPECIFIED.



DESCRIPTION OF PHG (BLOCK A)	
STRUCTURE	RCC SUB STRUCTURE & SUPER STRUCTURE
BUILT UP AREA	GROUND FLOOR - 08.75 SQ. M
MAXIMUM HEIGHT OF THE STRUCTURE ABOVE FLOOR LEVEL	0.02 M
GRADE TYPE	RIDE GRADE
YEAR OF CONSTRUCTION	
DATE: 2024.10.14	BY: SRI. SRIHARISHA, SRI. SRIHARISHA, SRI. SRIHARISHA
	PROJECT NO: 23/1151/1/22/23

AWP ALUMINIUM ROOF 1900 X 2300  
DOUBLE SHUTTER DOOR  
SINGLE SHUTTER DOOR  
SINGLE SHUTTER DOOR

GW COUNTER WINDOW 1900 x 1900

EXISTING PHG (BLOCK A)  
GROUND FLOOR BUILT UP AREA = 08.75 SQM  
COVERED AREA 02.05 = 0.18 SQM  
TOTAL AREA = 08.83 SQM

PREPARATION OF SURVEY MAP AND ASSET MAPPING FOR PHG AT HATHINOORA (V & M) MEDAK DISTRICT



EXISTING SURVEY LAYOUT PLAN OF HATHINOORA PH HOSPITAL AT HATHINOORA VILLAGE, HATHINOORA MANDAL, MEDAK DIST, TELANGANA STATE.

GROUND FLOOR & TERRACE FLOOR PLAN

NTS	
ASP	
MEMO	

ARCHITECTS & ENGINEERS  
 S.No: 5-0-242R, 1st Floor, AMRI Hospital Lane,  
 Bharadwaj, Ramnagar, Hyderabad - 500013,  
 T. S. P. No.: 053-2732222; 011-26666666;  
 Email: dhanraj.architects@gmail.com;  
 web: http://dhanrajarchitects.com/

- NOTE:
1. CONTRACTOR TO CHECK AND VERIFY ALL DIMENSIONS BEFORE EXECUTION OF THE WORK.
  2. FIGURED DIMENSIONS SHALL BE FOLLOWED.
  3. ALL DIMENSIONS GIVEN ARE IN MILLIMETERS UNLESS OTHERWISE SPECIFIED.

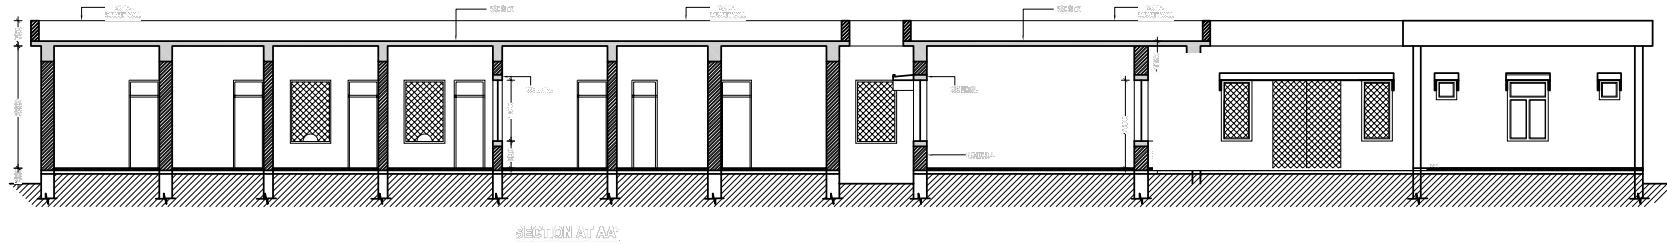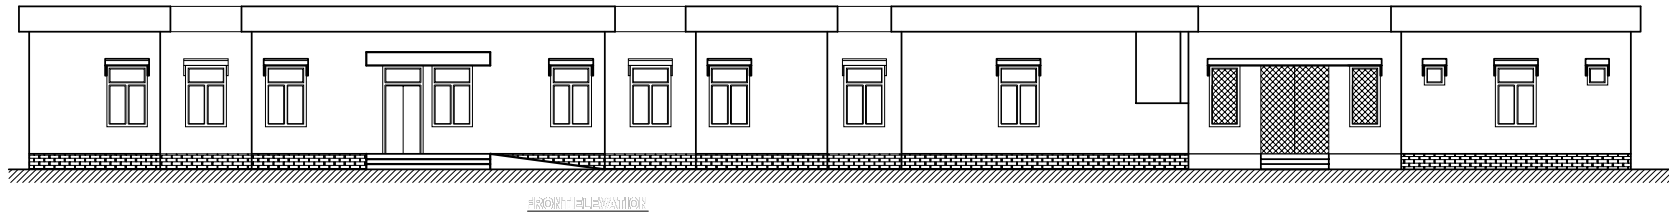

PREPARATION OF SURVEY MAP AND  
ASSET MAPPING FOR PHC AT  
HATHNOORA (V & M) MEDAK DISTRICT

EXISTING SURVEY LAYOUT PLAN OF HATHNOORA PHC  
HOSPITAL AT HATHNOORA VILLAGE, HATHNOORA  
MANDAL, MEDAK DIST, TELANGANA STATE.

ELEVATION & SECTION  
PHC BLOCK-A

DATE \_\_\_\_\_  
SCALE \_\_\_\_\_  
SHEET \_\_\_\_\_



CONSULTANT:



ARCHITECTS & ENGINEERS  
Plot: 3-6-74/1, 1st Floor, A.T.R.S. Hospital Lane,  
Shamshadnagar, Shamshadnagar, Hyderabad - 500043,  
T. S. P. N. No: 040-27051000; 01100500000;  
Email: sharma.architectsengineers@gmail.com,  
web: <https://www.shamshadnagar.com/teams>

DATE: 10/01/2024

SK HATHNOORA

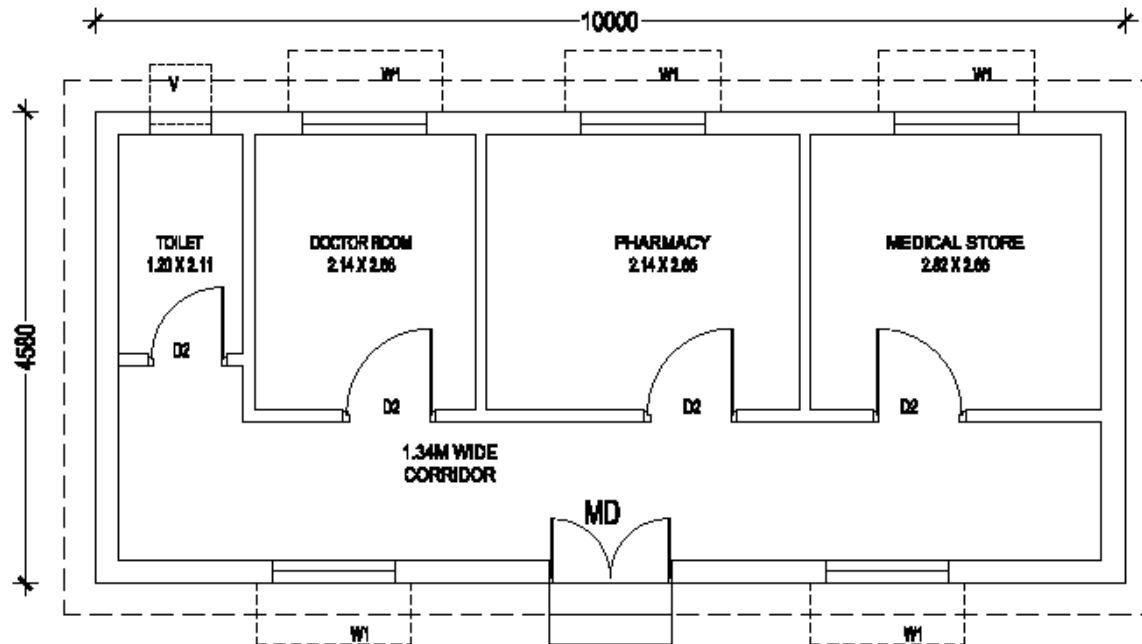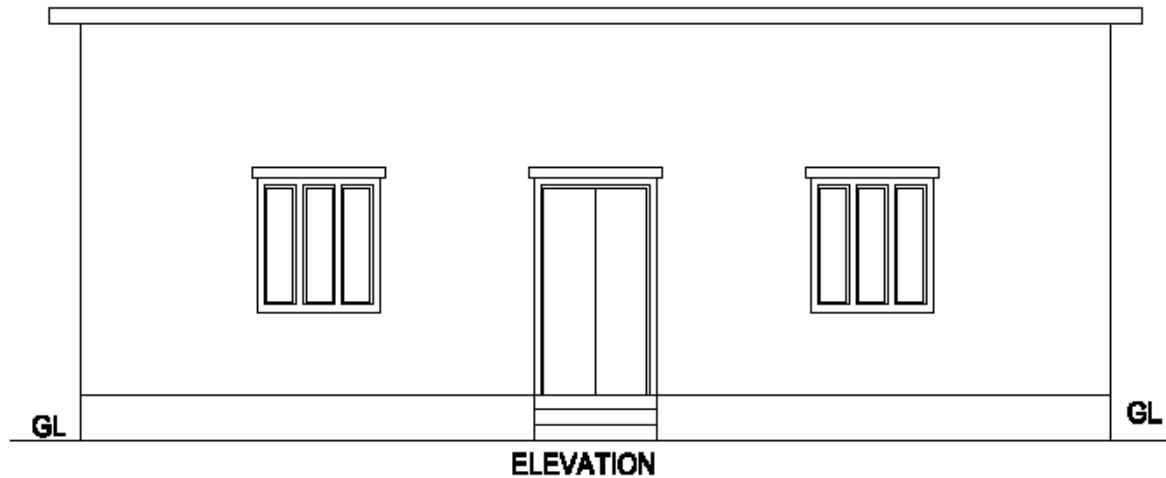

**GROUND FLOOR PLAN  
HOMEOPATHY CLINIC BLOCK-B**

- NOTE :**
1. CONTRACTOR TO CHECK AND VERIFY ALL DIMENSIONS BEFORE EXECUTION OF THE WORK.
  2. DIMENSIONS SHOWN IN BRACKET SHALL BE FOLLOWED.
  3. ALL DIMENSIONS GIVEN ARE IN MILLIMETERS UNLESS OTHERWISE SPECIFIED.



EXISTING BUILDING

DESCRIPTION OF THE (MEDICAL) STRUCTURE	
STRUCTURE	EXISTING STRUCTURE (SUPERSTRUCTURE)
BUILT UP AREA	GROUND FLOOR - 28700 SQ. M
FLOORING OF FLOOR	GRAVEL FLOOR
WALLING OF THE STRUCTURE/FLOOR LEVEL	300 MM
FOUNDATION	FOUNDATION
YEAR OF CONSTRUCTION	---
APPROXIMATE	STRUCTURE IN GOOD, RECOMMENDED FOR FURTHER FLOOR

SCHEDULE OF OPENINGS		
TYPE	DESCRIPTION	SIZE
MD	MAIN DOOR	1200 X 2100
D1	DOUBLE SHUTTER DOOR	600 X 2000
D2	DOUBLE SHUTTER DOOR	700 X 2100
W1	WINDOW	1200 X 1600
V	VENTILATOR	600 X 900

**AREA STATEMENT:-**

EXISTING PHC (BLOCK-A)	
GROUND FLOOR BUILT UP AREA	= 28700 SQM
PROPOSED AREA (SQM)	= 2700 SQM
<b>TOTAL AREA = 31400 SQM</b>	

**CLIENT:**  
TELANGANA STATE MEDICAL SERVICES AND INFRASTRUCTURE DEVELOPMENT CORPORATION

**PROJECT TITLE:**  
PREPARATION OF SURVEY MAP AND ASSET MAPPING FOR PHC AT HATHNOORA (V & M) MEDAK DISTRICT

**TITLE:**  
EXISTING SURVEY LAYOUT PLAN OF HATHNOORA PHC HOSPITAL AT HATHNOORA VILLAGE, HATHNOORA MANDAL, MEDAK DIST, TELANGANA STATE.

**HOMEOPATHY CLINIC  
GROUND FLOOR PLAN & ELEVATION**



SCALE	1/10
DATE	OCT 2019
DRAWN	AP
CHECKED	YR

**CONSULTANT:**

**S. KUMAR**  
ARCHITECTS & ENGINEERS  
R.No: 9-9-7446, 1st Floor, ADRM (New plan) Lane,  
Srinivas Nagar, Dammam, pin 21 (near road - 400111,  
T. & P. No. - 640-7755444; +918888888888;  
E-mail - s.kumar.architectsengr@rediffmail.com;  
web: http://s.kumararchitects.com/forus

**DRAWN:** **SK-HAT-A-03**

HOSPITAL  
AT HATHNOORA (V & M), MEDAK DIST, TELANGANA STATE.

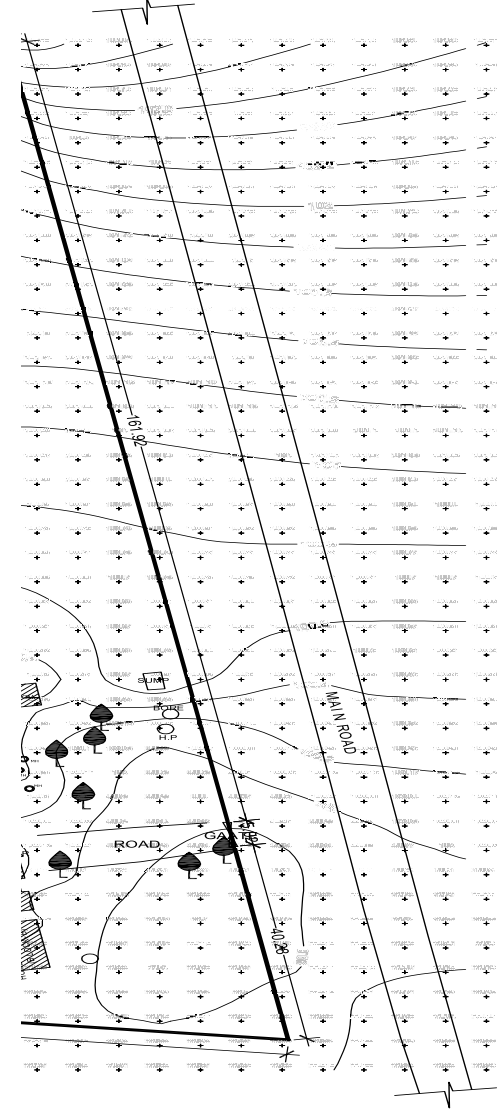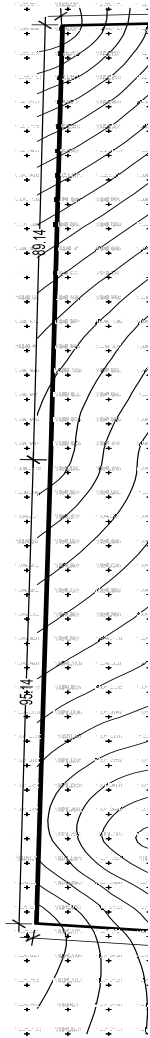

1. CONTRACTOR TO CHECK DIMENSIONS BEFORE EX
2. FIGURED DIMENSIONS S
3. ALL DIMENSIONS GIVEN UNLESS OTHERWISE SPP



EXISTING BUILDING



LEGEND	
ROAD	———
COMPOUND WALL	———
MAN HOLE	MH □ MH ○
ELECTRIC POLE	EP ●
TREE	▲

PROJECT TITLE:  
SITE FOR HATHNOORA (V & M) PHC AREA ASSESSMENT MAPS OF HATHNOORA (V & M) MEDAK DISTRICT

TITLE:  
EXISTING SURVEY LAYOUT PLAN OF HATHNOORA PHC HOSPITAL AT HATHNOORA (V & M), MEDAK DIST, TELANGANA STATE.

TVICES AND IT CORPORATION

DRAWING TITLE:  
EXISTING SITE PLAN

SCALE	NTS
DATE	OCT 2016
DRAWN	ASPI
CHECKED	VENK

**C**  
ALL THE RIGHTS ARE RESERVED BY THE DRAWING ENGINEER. NO PART OF THIS DRAWING IS TO BE REPRODUCED OR TRANSMITTED IN ANY FORM OR BY ANY MEANS, ELECTRONIC OR MECHANICAL, INCLUDING PHOTOCOPYING, RECORDING, OR BY ANY INFORMATION STORAGE AND RETRIEVAL SYSTEM.  
T. No. 90 : 240-8700000; +91-9888888888;  
E-mail: [thecorpr@rediffmail.com](mailto:thecorpr@rediffmail.com)  
[www.thecorpr.com](http://www.thecorpr.com)

**SK-HAT-L-A-01**