


JOINERY SCHEDULE

ITEM	TYPE	SIZE	MAT. TYPE
WOODEN DOORS	D6	1000x2100	1
WOODEN DOORS	D7	750x2100	2
PRE PAINTED STEEL WINDOWS	PWS	1200x1200	1
PRE PAINTED STEEL VENTILATOR	V1	900x590	18
PERFORATED ROLLING SHUTTER	RS	3000x3000	9

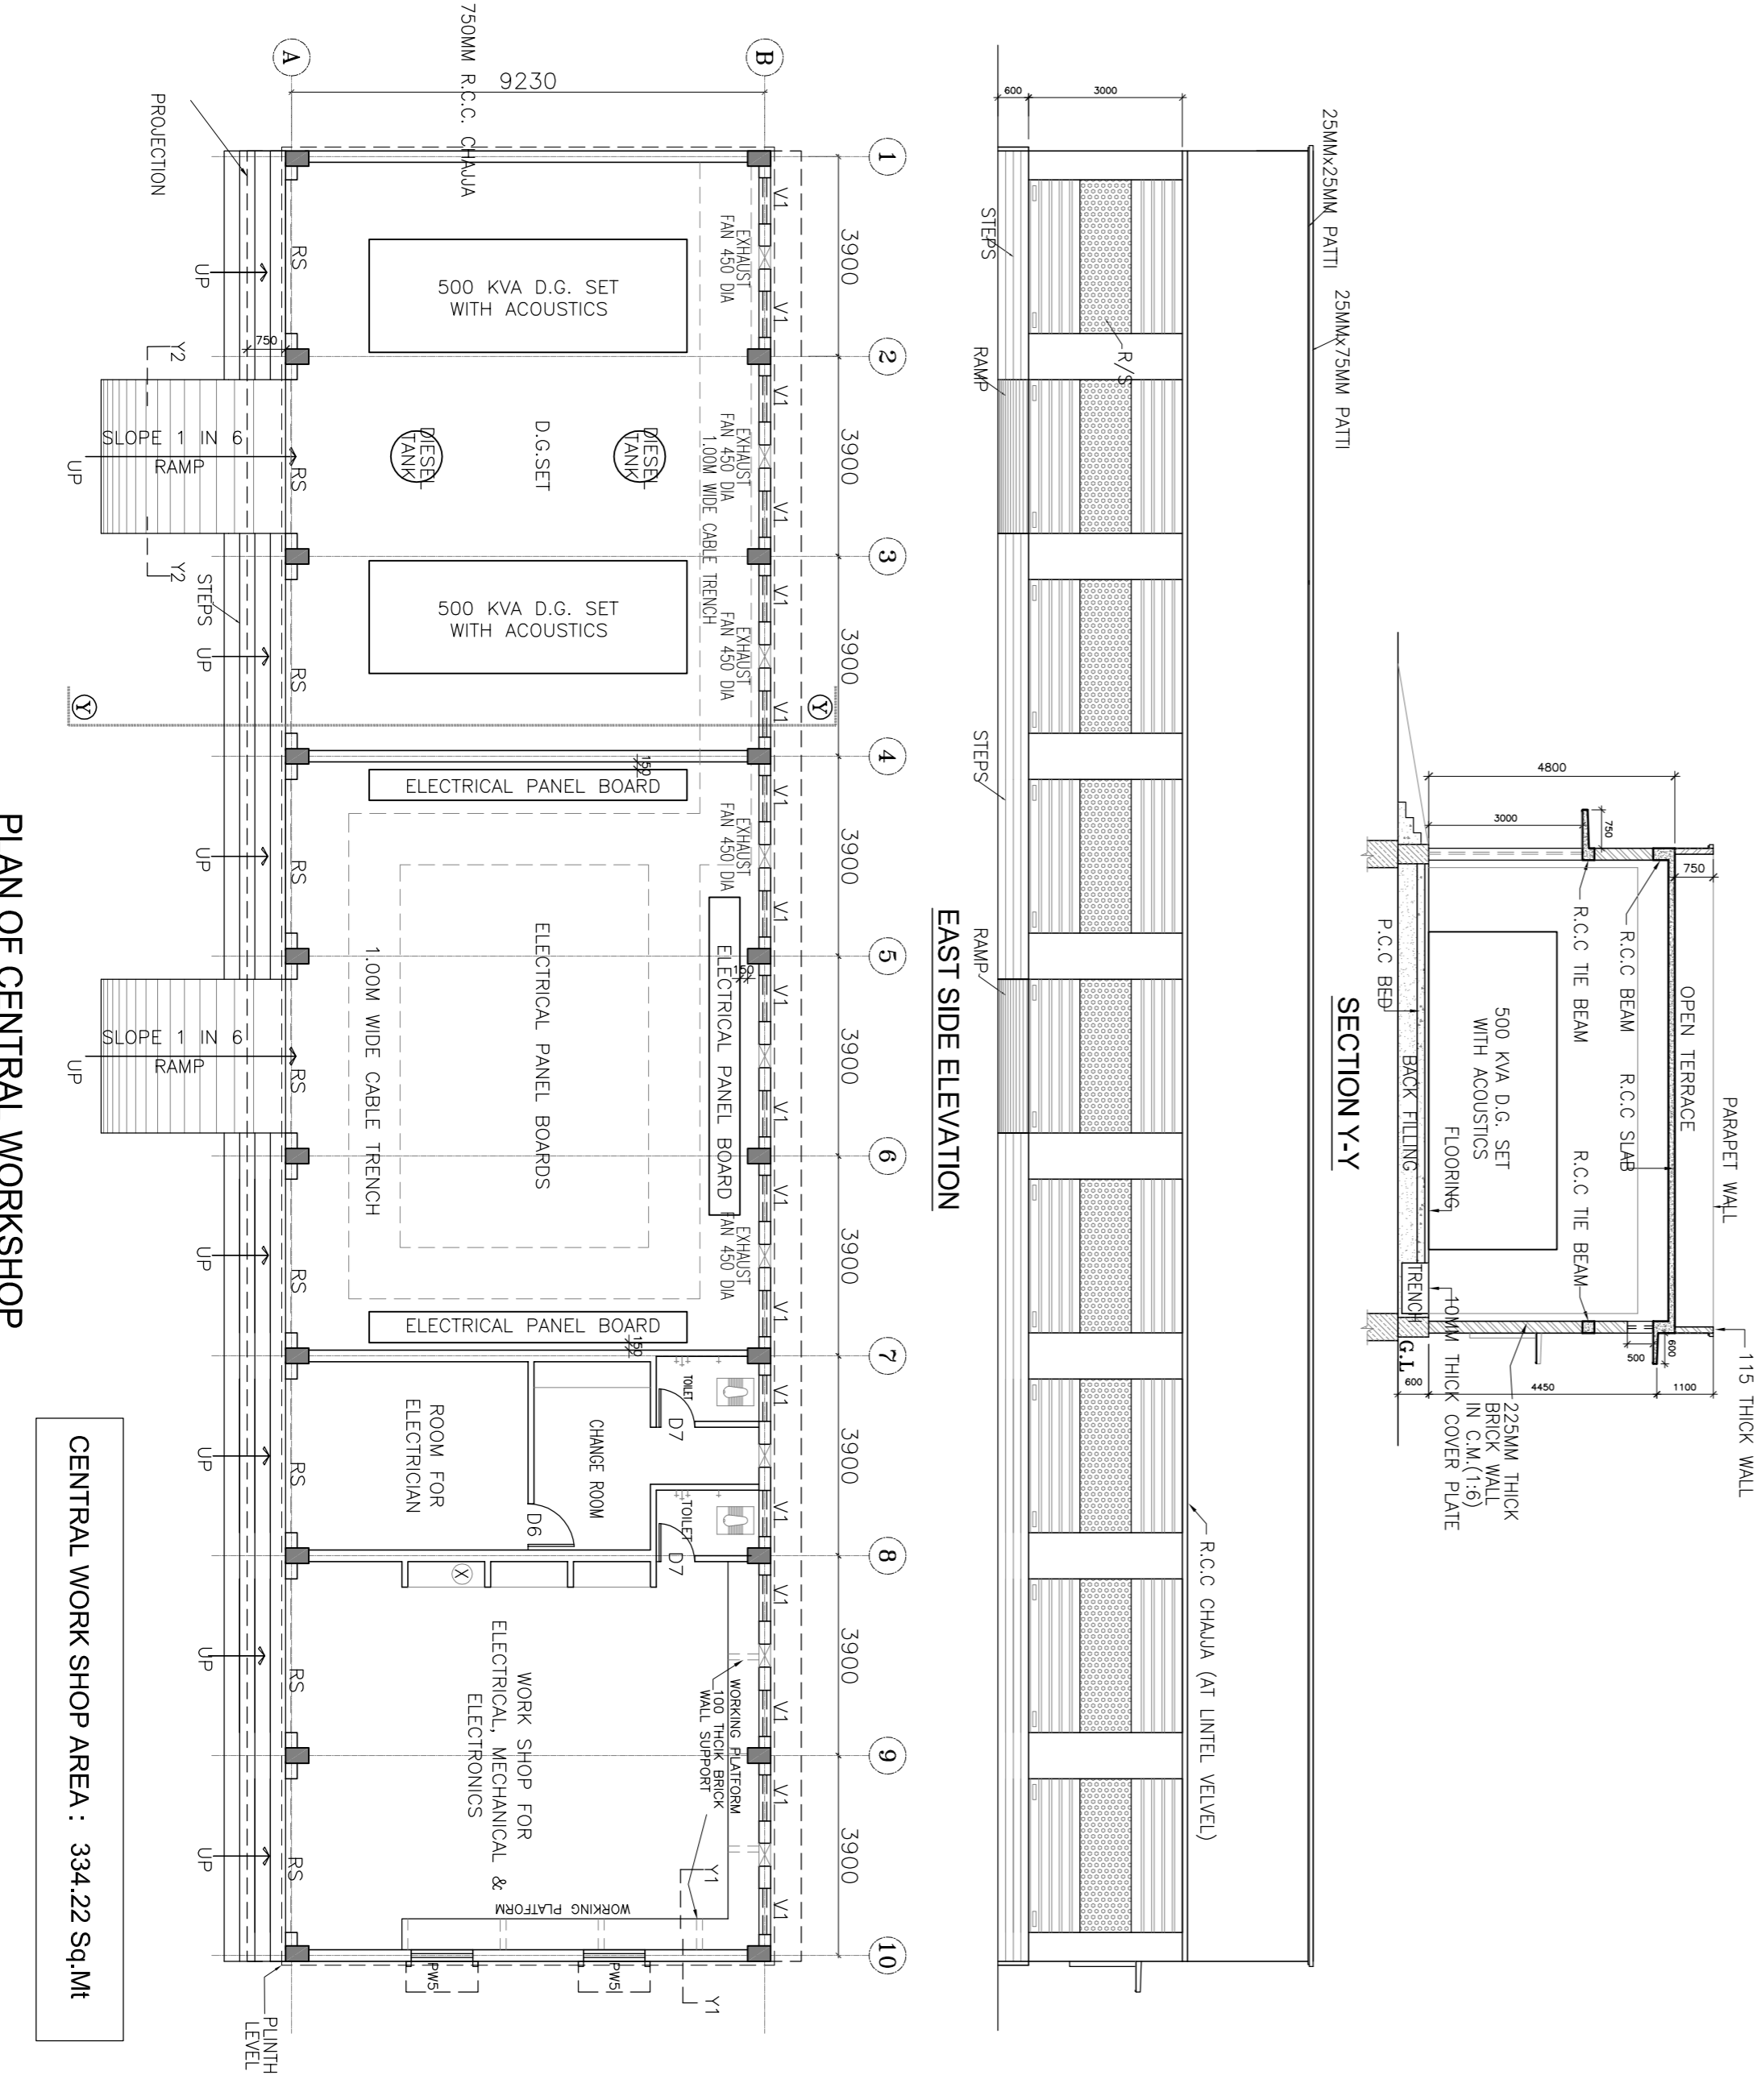

JOINERY SCHEDULE (PATIENT ATTENDANT BUILDING)

TYPE	NO.	SIZE
WOODEN DOORS	1	3000x2100
WOODEN DOORS	5	1500x2100
WOODEN DOORS	2	1200x2100
WOODEN DOORS	10	1000x2100
WOODEN DOORS	12	800x2100
PRE PAINTED STEEL WINDOWS	4	1800x900
PRE PAINTED STEEL WINDOWS	21	1200x1200

JOINERY SCHEDULE (CENTRAL WORKSHOP)

ITEM	TYPE	SIZE	NO.s
WOODEN DOORS	D6	1000x2100	1
WOODEN DOORS	D7	800x2100	2
PRE PAINTED STEEL WINDOWS	PWS	1200x1200	2
PRE PAINTED STEEL VENTILATOR	V1	900x590	18
PERFORATED ROLLING SHUTTER	RS	3000x3000	9

COPY RIGHT OF THIS DRAWING BELONGS TO M/S S.S CONSULTANTS AND SHOULD NOT BE USED FOR ANY PURPOSE OTHER THAN SPECIFIED WITHOUT PRIOR PERMISSION.

CONSTRUCTION OF NEW MEDICAL COLLEGE WITH ULTRA MODERN FACILITIES AT NIZAMABAD IN NIZAMABAD DIST

PATIENT ATTENDANT BUILDING, CENTRAL WORK SHOP AND SECURITY BUILDING (FLOOR PLAN, ELEVATIONS & SECTION)

CLIENT: TELANGANA MEDICAL SERVICES INFRASTRUCTURE DEVELOPMENT CORPORATION (An Enterprise of Government of Telangana) DM & HS CAMPUS SULTAN BAZAR, KOTI, HYDRABAD.

CONSULTANTS: S.S CONSULTANTS PROJECT CONSULTANTS #17&8, JABBAR BUILDINGS, BEGUMPET, HYDRABAD-16 PH: 66310240, 66310954. FAX NO: 040-66312949. email: sscs@s599@gmail.com

DATE: 25/08/10 **SHEET NO.:**

SCALE: 1:100

DEALT BY: VASAVAILN

ARCHITECT: N.V.SRINIVAS RAO

CHECKED BY: S.S.RAO

DRG. NO.: SS/TMS/DC/ NZB/ ANCL/D-1/ PLANS /AR-38