

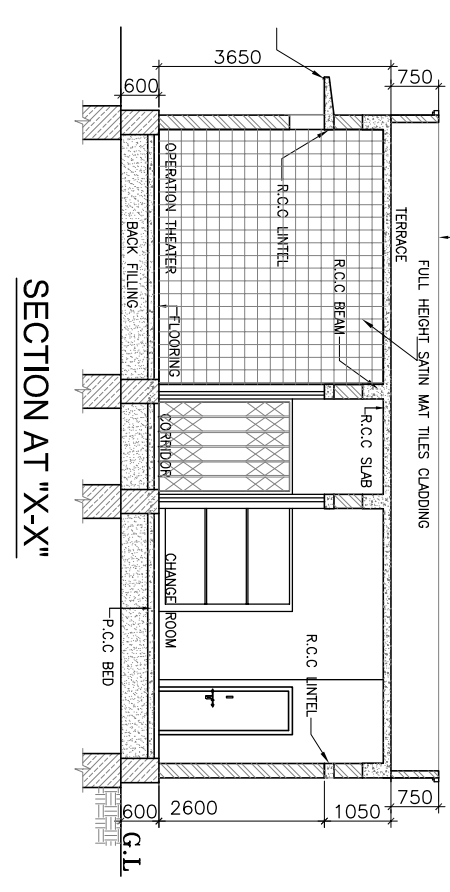
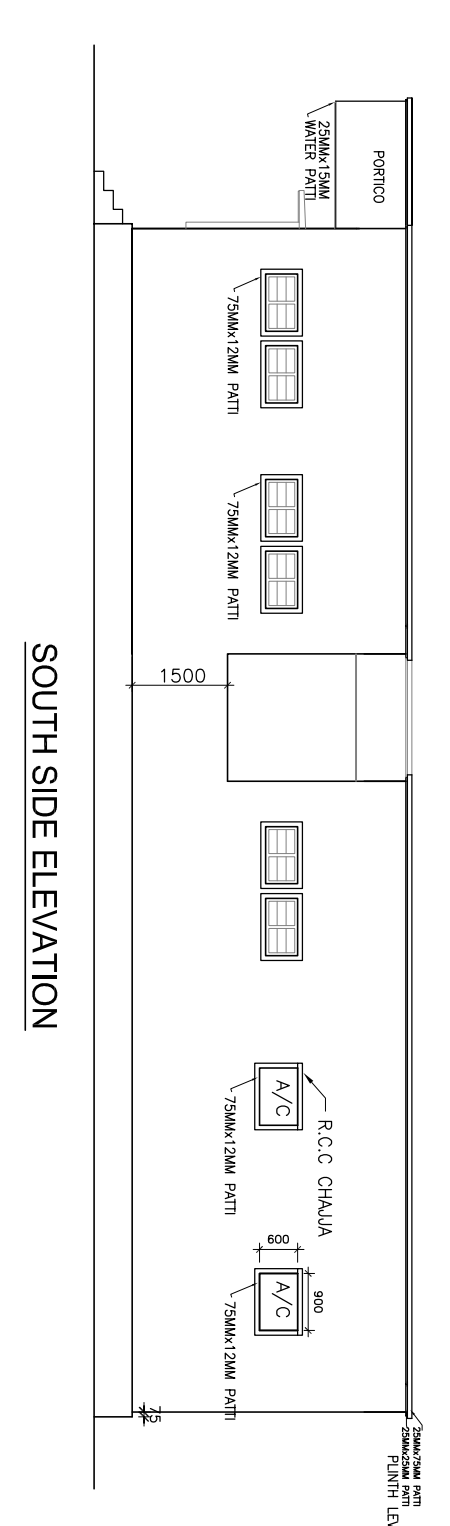
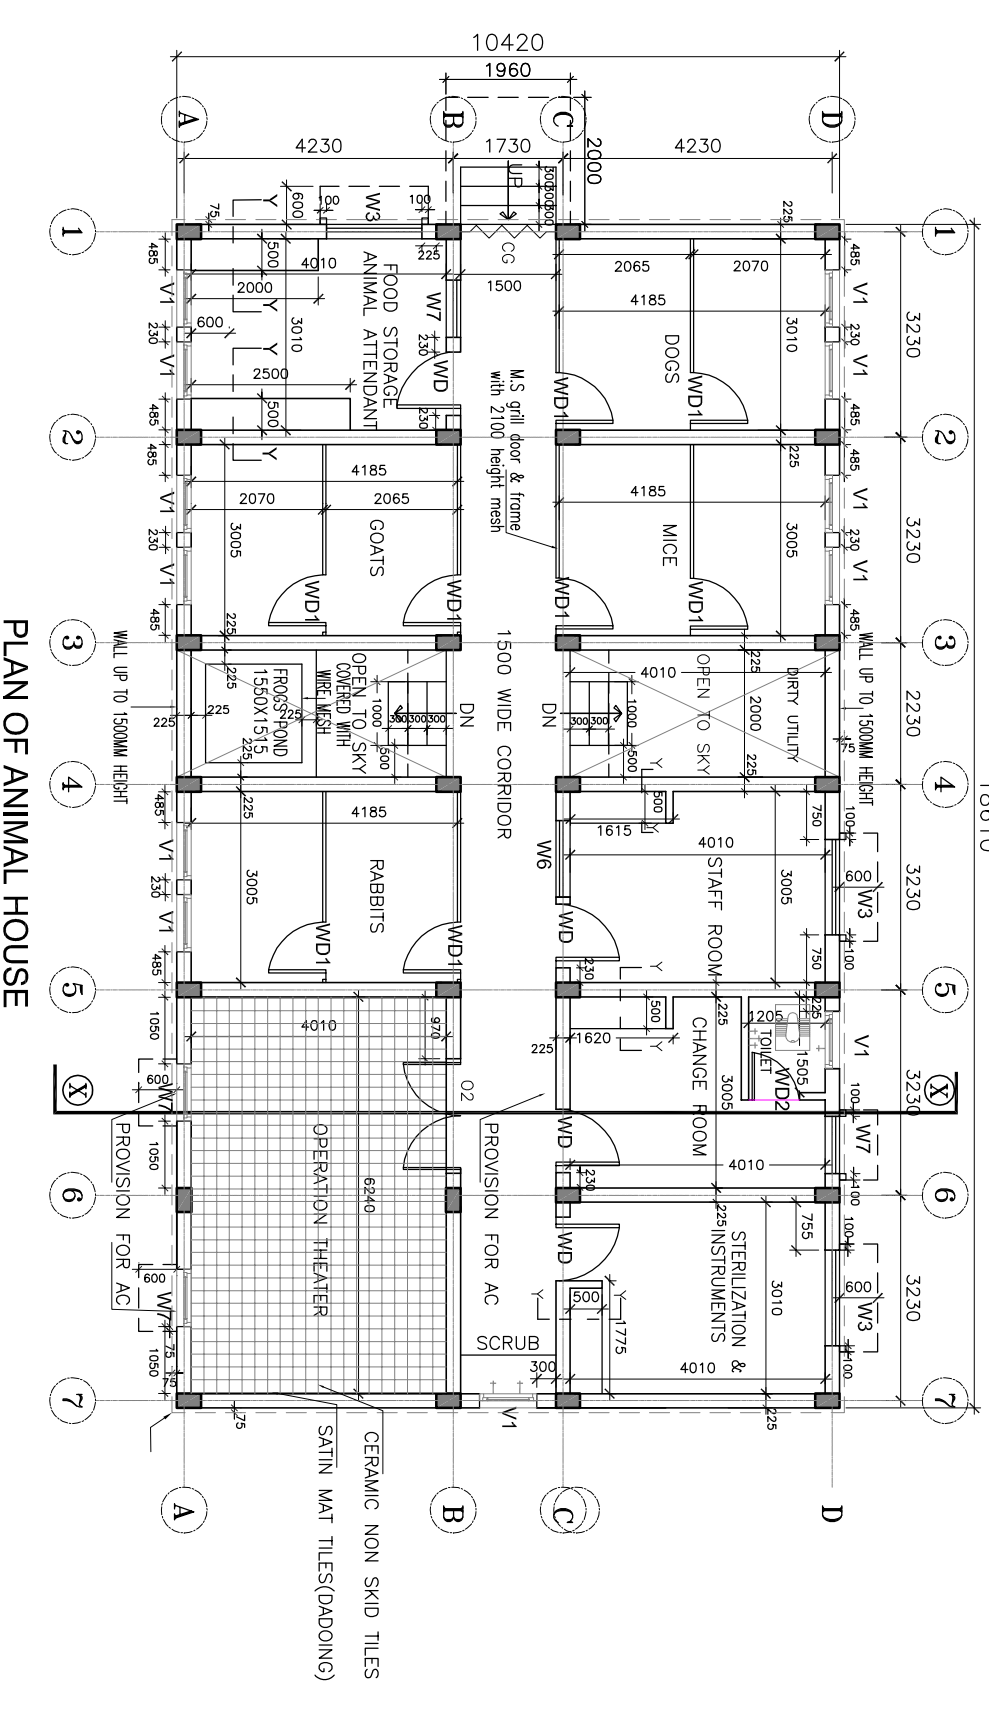
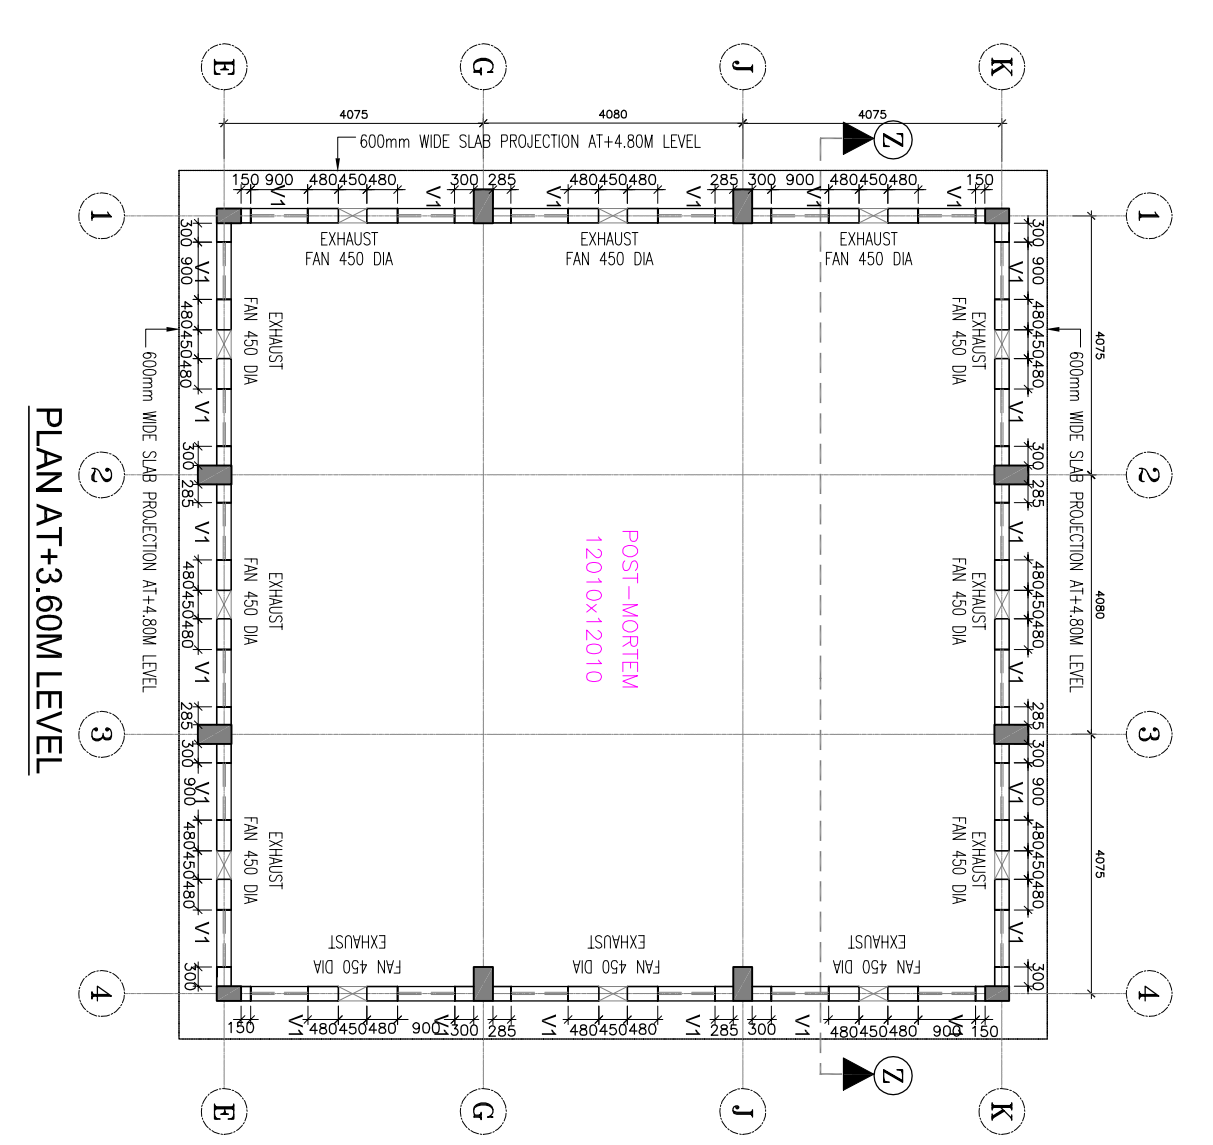
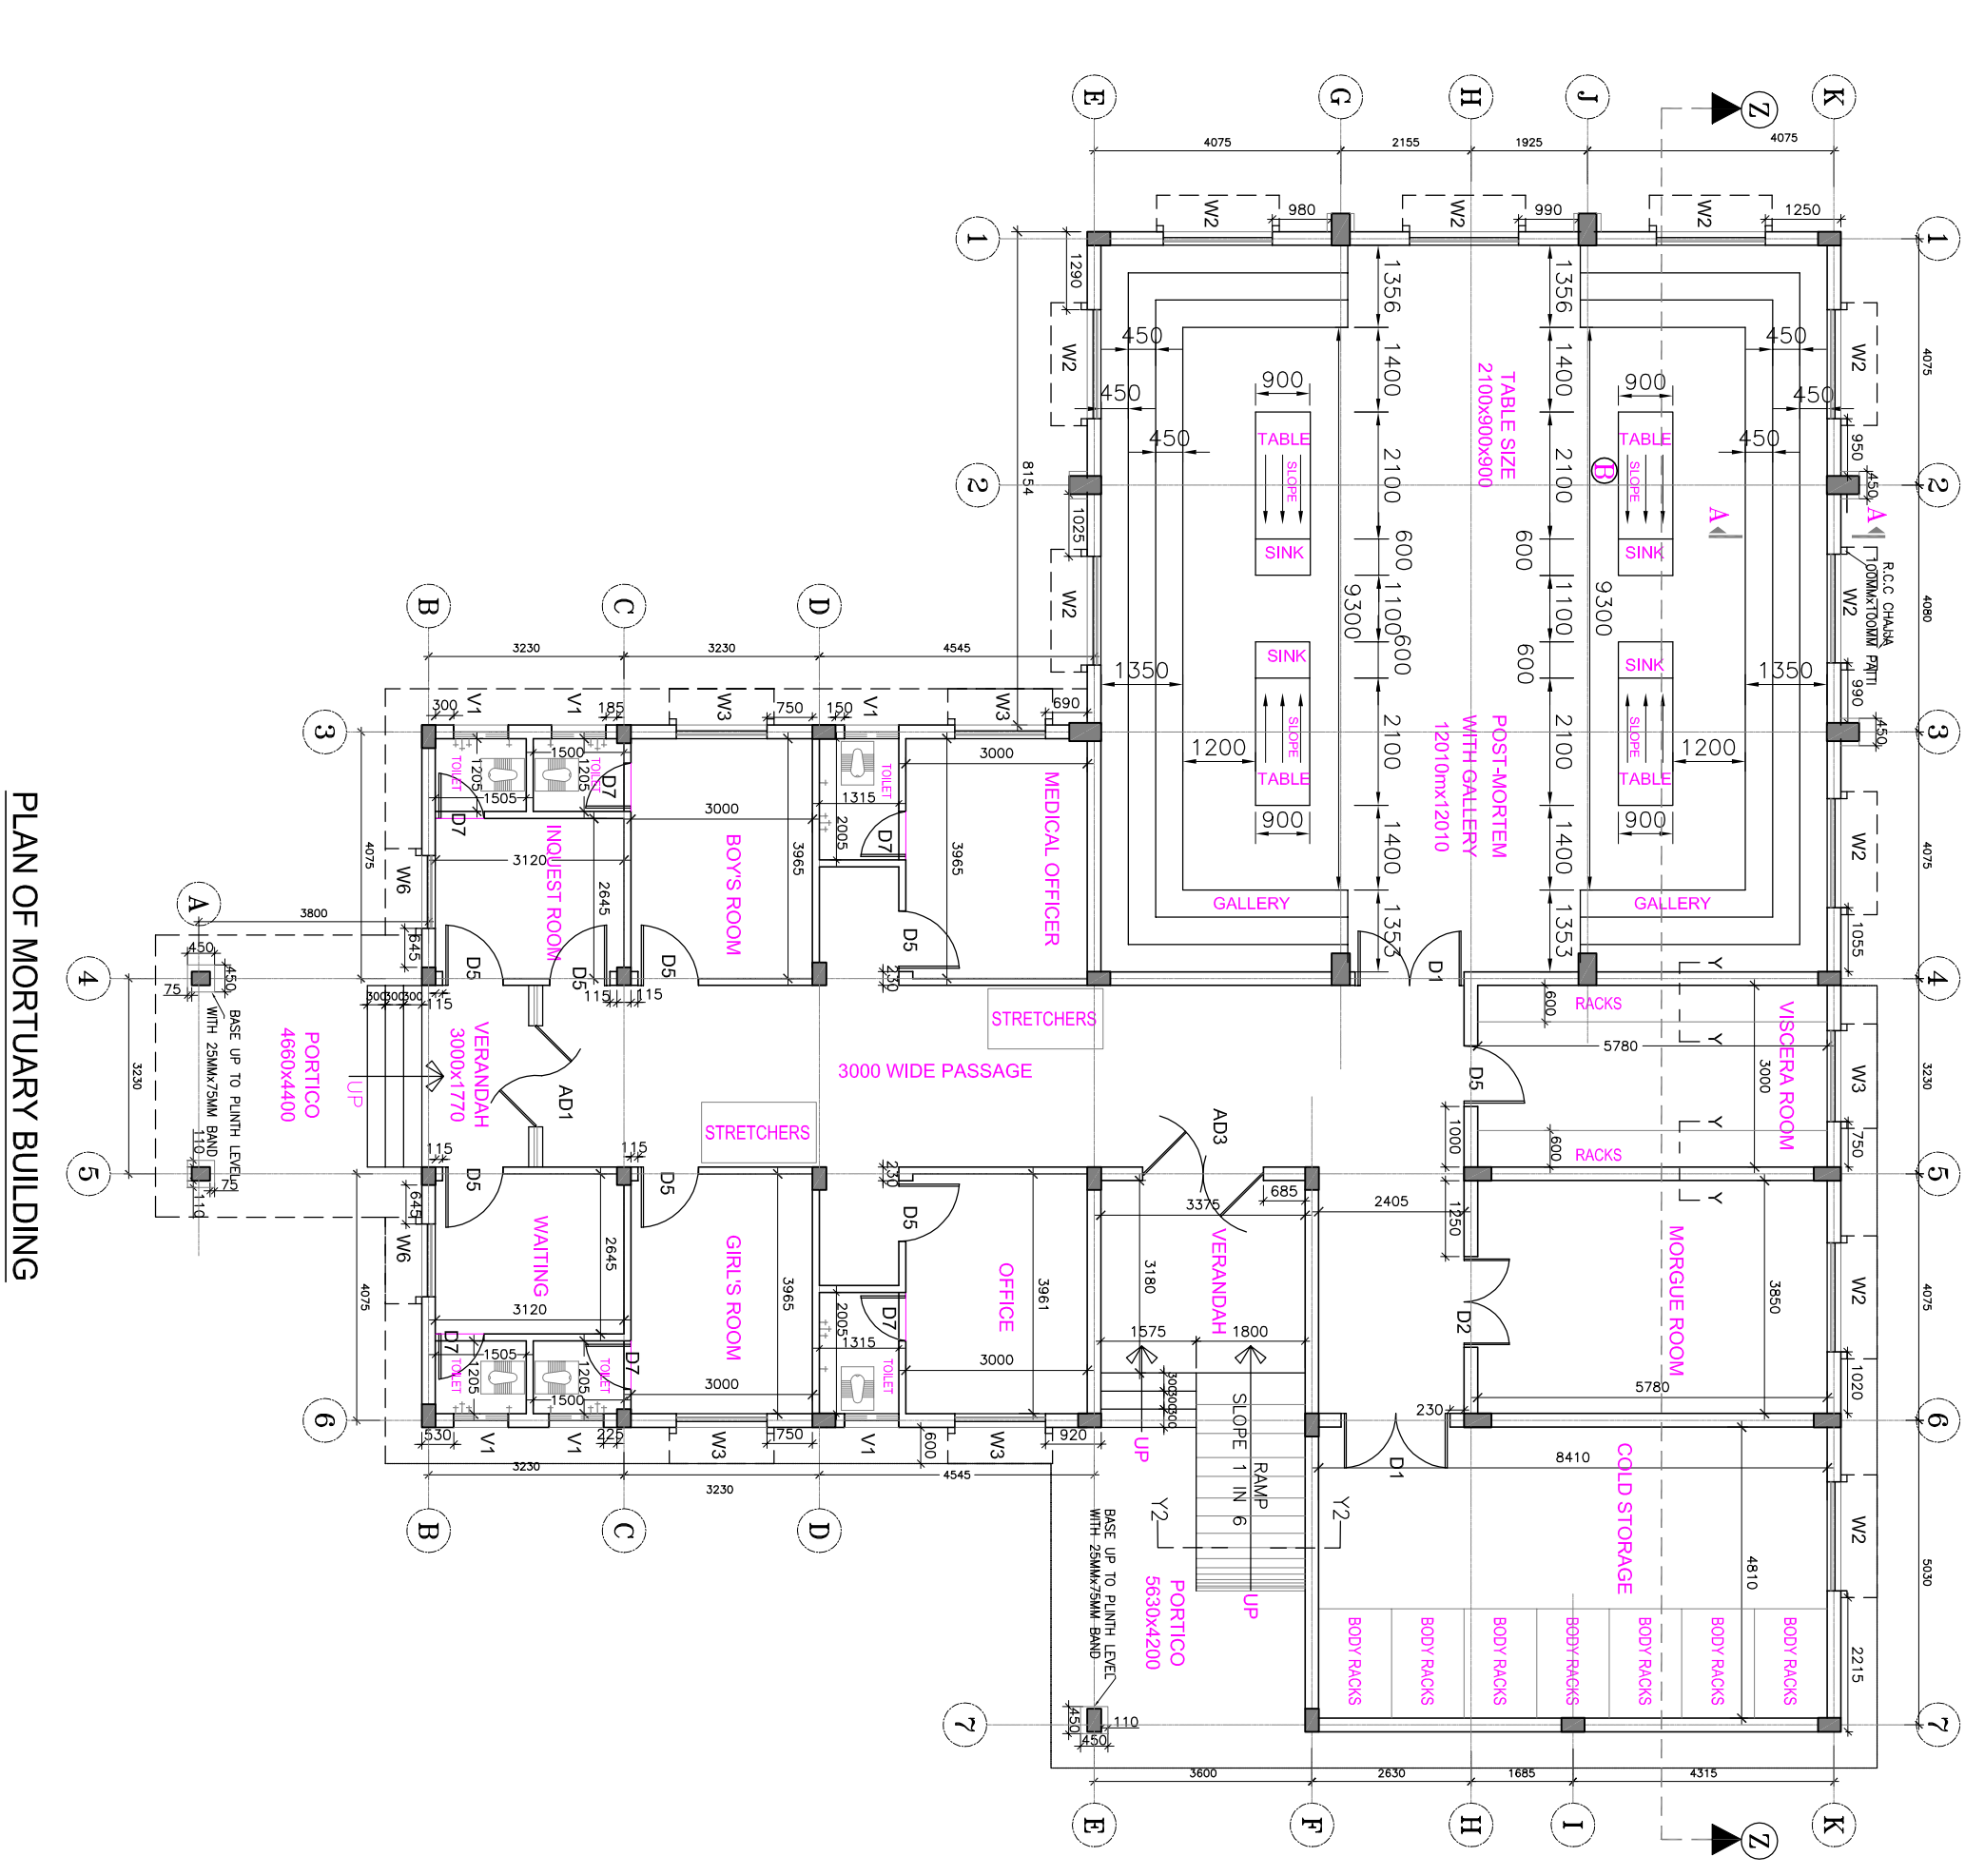


MORTUARY BUILDING AREA : 419.00 SQ.M  
 PORTICO AREA : 44.15 SQ.M

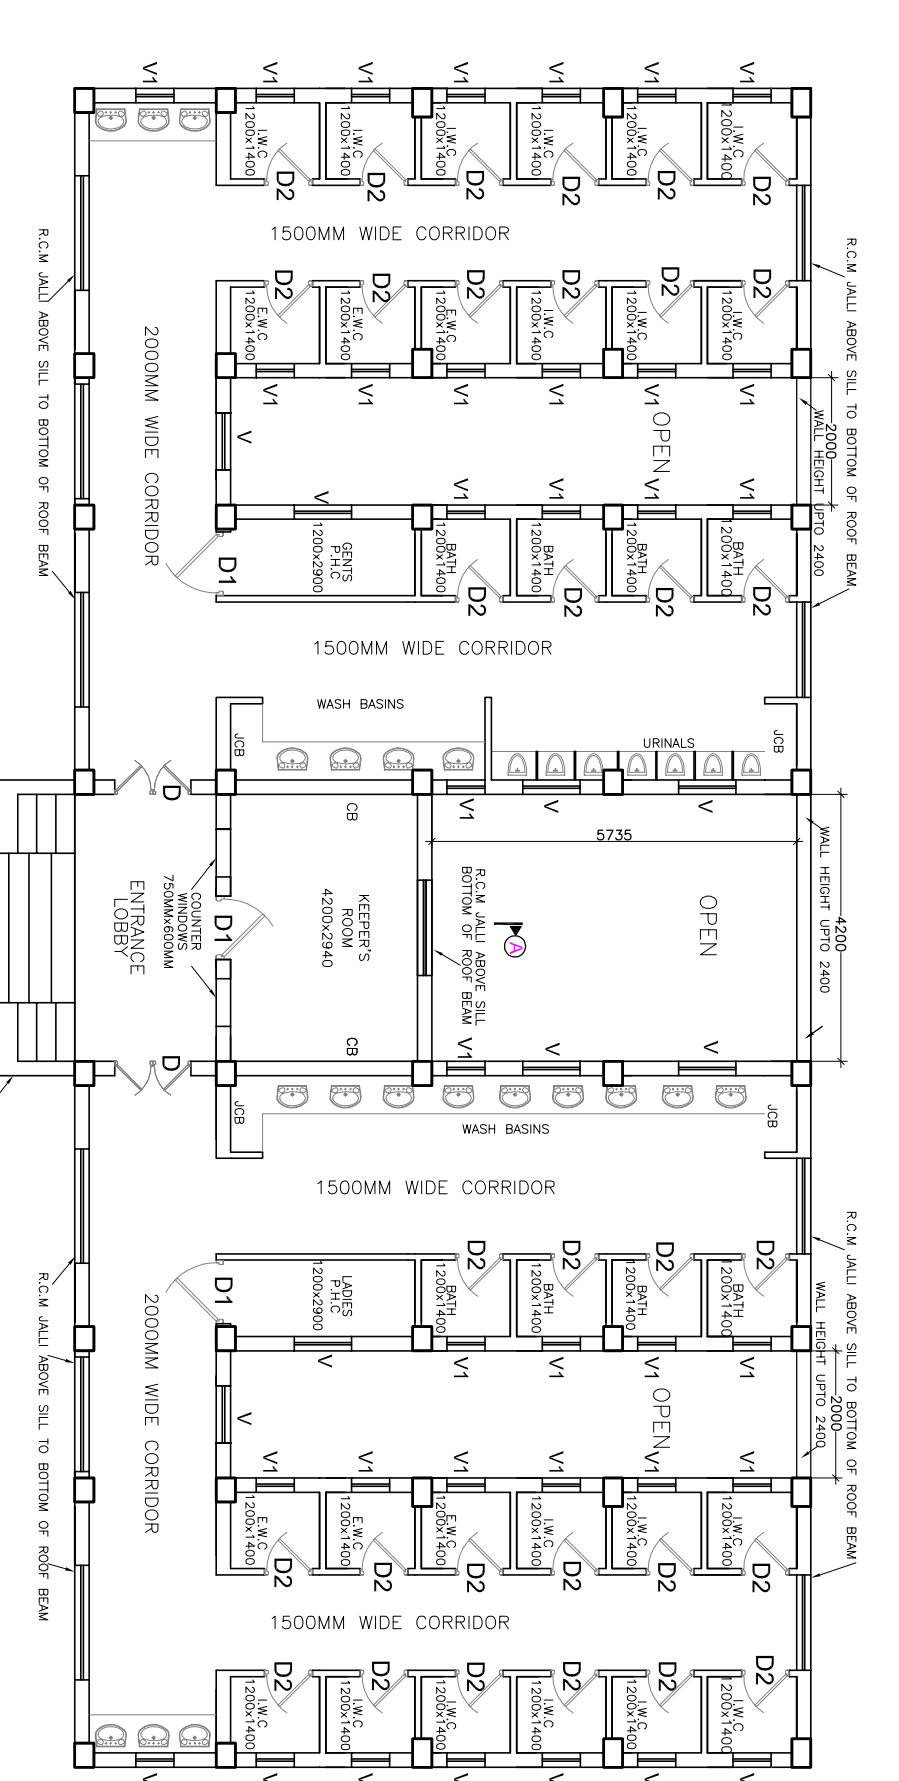


ANIMAL HOUSE AREA : 177.00 SQ.M

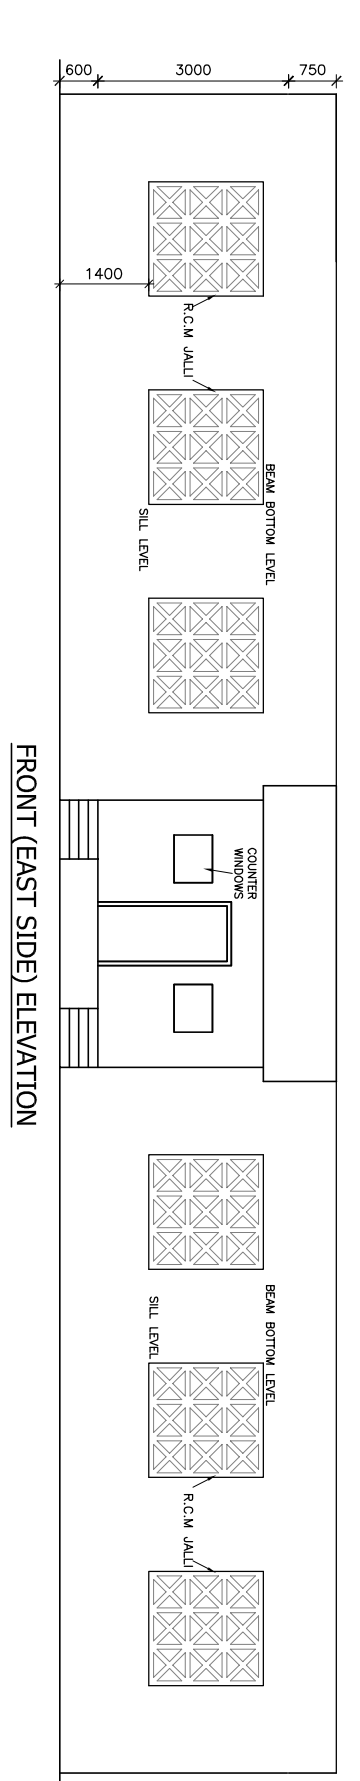

NOTE : ALL INTERNAL WALLS ARE 100MM THK & 2.10M HEIGHT ONLY

NOTE : ALL INTERNAL WALLS ARE 100MM THK & 2.10M HEIGHT ONLY

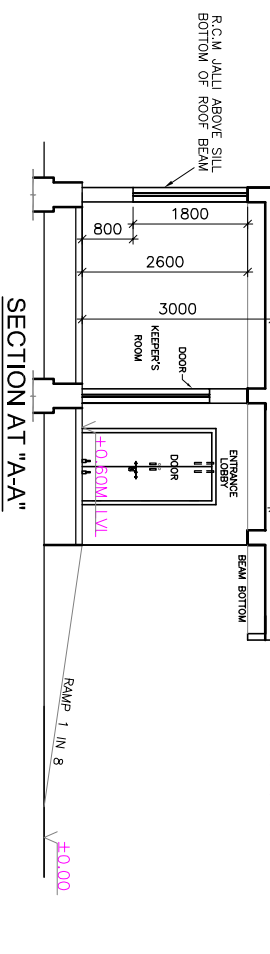

PAY AND USE TOILETS AREA : 251.00 SQ.MTS.

COPY RIGHT OF THIS DRAWING BELONGS TO M/S S.S CONSULTANTS AND SHOULD NOT BE USED FOR ANY PURPOSE OTHER THAN SPECIFIED WITHOUT PRIOR PERMISSION.

JOINERY SCHEDULE (ANIMAL HOUSE)			
ITEM	TYPE	SIZE	NO'S
WOODEN DOORS	WD	1000X2800	4
WOODEN DOORS	WD1	900X2100	8
WOODEN DOORS	WD2	800X2100	1
PRE PAINTED WINDOWS	W3	1500X1700	3
PRE PAINTED WINDOWS	W6	1200X1700	1
PRE PAINTED WINDOWS	W7	900X1700	3
VENTILATORS	V1	900X500	12
COLLAPSABLE GATE	CG	1500X2100	1
JOINERY SCHEDULE (PAY AND USE TOILETS)			
TYPE	NAME	SIZE	NO.
WOODEN DOORS	D	1200X2100	2
WOODEN DOORS	D1	1000X2100	3
WOODEN DOORS	D2	750X2100	32
PRE PAINTED STEEL VENTILATOR	V1	900X500	8
PRE PAINTED STEEL VENTILATOR	V2	600X500	36

JOINERY SCHEDULE (MORTUARY)			
ITEM	TYPE	SIZE	NO'S FOR MORTUARY
ALUMINIUM DOORS	AD1	3000X2800	1
ALUMINIUM DOORS	AD3	2000X2600	1
WOODEN DOOR	D1	1800X2800	2
WOODEN DOOR	D2	1500X2600	1
WOODEN DOOR	D5	1000X2800	8
WOODEN DOOR	D7	800X2100	6
PRE PAINTED STEEL WINDOWS	W2	1800X1700	10
PRE PAINTED STEEL WINDOWS	W3	1500X1700	5
PRE PAINTED STEEL WINDOWS	W6	1200X1700	2
PRE PAINTED STEEL VENTILATOR	V1	900X500	30

**PRELIMINARY ARCHITECTURAL DRAWINGS**

**PROJECT :** CONSTRUCTION OF NEW MEDICAL COLLEGE WITH ULTRA MODERN FACILITIES AT NIZAMABAD IN NIZAMABAD DIST

**TITLE :** MORTUARY BUILDING, PAY & USE TOILETS AND ANIMAL HOUSE (FLOOR PLAN, ELEVATIONS & SECTION)

**CLIENT :** TELANGANA MEDICAL SERVICES INFRASTRUCTURE DEVELOPMENT CORPORATION (An Enterprise of Government of Telangana) DM & HS CAMPUS SULTAN BAZAR, KOTI, HYDERABAD.

**CONSULTANTS :** S.S CONSULTANTS PROJECT CONSULTANTS #17K&9, JABBAR BUILDINGS, BEGUMPET, HYDERABAD-16 PH: 66310240, 66310954. FAX NO: 040-66312949. email: sscs3599@gmail.com

**DATE :** 25/08/10 **SHEET NO.:**

**SCALE :** 1:100

**DEALT BY :** RANJITHG

**ARCHITECT :** N.V.SRINIVAS RAO

**CHECKED BY :** S.S.RAO

**DRG.NO. :** SS/ TMSIDCC/ NZB/ ANQIL-02/ PLANS / AR-39

36