

PROJECT :

## CONSTRUCTION OF NEW MEDICAL COLLEGE WITH ULTRA MODERN FACILITIES AT NIZAMABAD IN NIZAMABAD DIST. T.S

SITE AREA :



TOTAL SITE AREA : 93239.94 Sq.mts  
(or) : 111514 Sq.Yds  
(or) : 23.04 Acres

**EXISTING & PROPOSED BUILDINGS**

S.No	BUILDING	STAGE	TOTAL FLOOR WISE AREAS IN SQ.MTS.							TOTAL AREA	
			3.Floor / Shift Floor Cellar Floor	1st.Floor	2nd.Floor	3rd.Floor	4th.Floor	5th.Floor	6th.Floor		7th.Floor
01	SECURITY (G)	COMPLETED	13.50 Sq.mt.	---	---	---	---	---	---	---	13.50 Sq.mt.
02	MEDICAL COLLEGE (G+2)	EXISTING	9983.35 Sq.mt.	9281.70 Sq.mt.	1076.25 Sq.mt.	---	---	---	---	---	20341.30 Sq.mt.
03	COLLEGE ADMINISTRATION (G+2)	EXISTING	349.88 Sq.mt.	349.88 Sq.mt.	328.84 Sq.mt.	---	---	---	---	---	1028.60 Sq.mt.
04	LECTURE GALLERIES (G+1)	COMPLETED	1182.59 Sq.mt.	1117.41 Sq.mt.	---	---	---	---	---	---	2300.00 Sq.mt.
05	CENTRAL LIBRARY (G+1)	COMPLETED	1164.94 Sq.mt.	518.01 Sq.mt.	---	---	---	---	---	---	1683.04 Sq.mt.
06	GIRLS HOSTEL (G+2)	COMPLETED	779.14 Sq.mt.	746.94 Sq.mt.	746.94 Sq.mt.	---	---	---	---	---	2273.02 Sq.mt.
07	PRINCIPAL QUARTERS (G)	COMPLETED	205.55 Sq.mt.	---	---	---	---	---	---	---	205.55 Sq.mt.
08	SUPERINTENDENT & R.M.O. QUARTERS (G)	EXISTING	221.25 Sq.mt.	221.25 Sq.mt.	---	---	---	---	---	---	442.50 Sq.mt.
09	TEACHING STAFF QUARTERS (G+1)	EXISTING	184.89 Sq.mt.	184.89 Sq.mt.	---	---	---	---	---	---	369.78 Sq.mt.
10	NON-TEACHING STAFF QUARTERS	COMPLETED	268.46 Sq.mt.	268.46 Sq.mt.	268.46 Sq.mt.	268.46 Sq.mt.	268.46 Sq.mt.	268.46 Sq.mt.	268.46 Sq.mt.	---	1610.76 Sq.mt.
11	NURSES COLLEGE	EXISTING	612.05 Sq.mt.	---	---	---	---	---	---	---	1374.60 Sq.mt.
12	NURSES QUARTERS & UN MARRIED NURSES HOSTEL	EXISTING	406.39 Sq.mt.	406.39 Sq.mt.	---	---	---	---	---	---	812.78 Sq.mt.
13	AUDITORIUM / EXAMINATION HALL	COMPLETED	1499.30 Sq.mt.	---	---	---	---	---	---	---	1499.30 Sq.mt.
14	ANIMAL HOUSE & BURIAL GROUND	COMPLETED	250.59 Sq.mt.	---	---	---	---	---	---	---	250.59 Sq.mt.
14a	CONNECTING FOOT OVER BRIDGE FOR BOTH HOSPITAL CAMPUS & MEDICAL COLLEGE CAMPUS.	COMPLETED	---	---	---	---	---	---	---	---	---
15	HOSPITAL BUILDING	COMPLETED	4645.30 Sq.mt.	3901.00 Sq.mt.	4099.00 Sq.mt.	4099.00 Sq.mt.	4099.00 Sq.mt.	4099.00 Sq.mt.	4099.00 Sq.mt.	4099.00 Sq.mt.	33140.30 Sq.mt.
16	PAY & USE TOILETS	COMPLETED	244.04 Sq.mt.	---	---	---	---	---	---	---	244.04 Sq.Mts.
17	ATTENDENTS SHED	COMPLETED	684.59 Sq.mt.	---	---	---	---	---	---	---	684.59 Sq.Mts.
18	S.T.P.	COMPLETED	---	---	---	---	---	---	---	---	---
19	MORTUARY	COMPLETED	515.79 Sq.mt.	---	---	---	---	---	---	---	515.79 Sq.mt.
20	ELECTRICAL SUBSTATION/ TRANSFORMER YARD	COMPLETED	355.56 Sq.mt.	---	---	---	---	---	---	---	355.56 Sq.mt.
21	CENTRAL WORK SHOP	COMPLETED	304.18 Sq.mt.	---	---	---	---	---	---	---	304.18 Sq.mt.
22	SERVICE BLOCK (Mechanized Laundry, Kitchen cum Dining, Hospital Stores & MRD),	---	---	---	---	---	---	---	---	---	---
23	BOYS HOSTEL &	COMPLETED	---	---	---	---	---	---	---	---	---
24	MALE RESIDENTS & INTERNS HOSTEL	COMPLETED	874.87 Sq.mt.	874.87 Sq.mt.	874.87 Sq.mt.	874.87 Sq.mt.	874.87 Sq.mt.	874.87 Sq.mt.	874.87 Sq.mt.	874.87 Sq.mt.	6998.96 Sq.mt.
25	CENTRAL WORK SHOP	COMPLETED	---	---	---	---	---	---	---	---	---
26	FEMALE RESIDENTS & INTERNS HOSTEL	COMPLETED	1071.50 Sq.mt.	1039.30 Sq.mt.	1039.30 Sq.mt.	---	---	---	---	---	3150.10 Sq.mt.
27	3 LAKHS LITRES SWMP	COMPLETED	---	---	---	---	---	---	---	---	---
<b>TOTAL</b>											79598.83 Sq.mt

**LEGEND:**

S.No	BUILDING	STAGE	57'x90' S.I.P. ROOM	24'x36'	24'x36'	24'x36'	24'x36'	24'x36'	24'x36'	TOTAL AREA
01	SECURITY (G)	COMPLETED	153.00 Sq.m	24.00	24.00	24.00	24.00	24.00	24.00	153.00 Sq.m
02	SECURITY COLLEGE (G2)	EXISTING	362.00 Sq.m	24.00	24.00	24.00	24.00	24.00	24.00	362.00 Sq.m
03	SECURITY COLLEGE (G1)	EXISTING	362.00 Sq.m	24.00	24.00	24.00	24.00	24.00	24.00	362.00 Sq.m
04	LECTURE HALLS (G1)	EXISTING	1172.00 Sq.m	24.00	24.00	24.00	24.00	24.00	24.00	1172.00 Sq.m
05	CENTRAL LIBRARY (G1)	COMPLETED	1169.94 Sq.m	24.00	24.00	24.00	24.00	24.00	24.00	1169.94 Sq.m
06	GIRLS HOSTEL (G2)	COMPLETED	775.14 Sq.m	24.00	24.00	24.00	24.00	24.00	24.00	775.14 Sq.m
07	PRINCIPAL QUARTERS (G)	EXISTING	205.55 Sq.m	24.00	24.00	24.00	24.00	24.00	24.00	205.55 Sq.m
08	SUPERINTENDENT & K.M.O QUARTERS (G)	EXISTING	221.25 Sq.m	24.00	24.00	24.00	24.00	24.00	24.00	221.25 Sq.m
09	TEACHING STAFF QUARTERS (G1)	EXISTING	144.89 Sq.m	24.00	24.00	24.00	24.00	24.00	24.00	144.89 Sq.m
10	NON-TEACHING STAFF QUARTERS	COMPLETED	208.40 Sq.m	24.00	24.00	24.00	24.00	24.00	24.00	208.40 Sq.m
11	NURSES COLLEGE	EXISTING	612.05 Sq.m	24.00	24.00	24.00	24.00	24.00	24.00	612.05 Sq.m
12	NURSES QUARTERS & UNARMED NURSES HOSTEL	EXISTING	406.39 Sq.m	24.00	24.00	24.00	24.00	24.00	24.00	406.39 Sq.m
13	ADDITIONAL/EXAMINATION HALL	COMPLETED	1498.93 Sq.m	24.00	24.00	24.00	24.00	24.00	24.00	1498.93 Sq.m
14	ANIMAL HOUSE & SPORTS GROUND	COMPLETED	200.00 Sq.m	24.00	24.00	24.00	24.00	24.00	24.00	200.00 Sq.m
15	HOSPITAL BUILDING	COMPLETED	4444.30 Sq.m	3801.00	4099.00	4099.00	4099.00	4099.00	4099.00	4444.30 Sq.m
16	PAY & USE TOILETS	COMPLETED	244.04 Sq.m	24.00	24.00	24.00	24.00	24.00	24.00	244.04 Sq.m
17	ATTENDANTS SHED	COMPLETED	684.59 Sq.m	24.00	24.00	24.00	24.00	24.00	24.00	684.59 Sq.m
18	S.T.P.	COMPLETED	519.79 Sq.m	24.00	24.00	24.00	24.00	24.00	24.00	519.79 Sq.m
19	MORTUARY	COMPLETED	355.56 Sq.m	24.00	24.00	24.00	24.00	24.00	24.00	355.56 Sq.m
20	ELECTRICAL SUBSTATION TRANSFORMER YARD	COMPLETED	304.18 Sq.m	24.00	24.00	24.00	24.00	24.00	24.00	304.18 Sq.m
21	SERVICE BLOCK (Unarmored Laundry, Kitchen, Staff Dining, Hospital Stores & M.R.O.)	COMPLETED	304.18 Sq.m	24.00	24.00	24.00	24.00	24.00	24.00	304.18 Sq.m
22	NORTH HOSTEL & SOUTH HOSTEL	COMPLETED	1498.93 Sq.m	24.00	24.00	24.00	24.00	24.00	24.00	1498.93 Sq.m
23	BOYS HOSTEL & GIRLS HOSTEL	COMPLETED	612.05 Sq.m	24.00	24.00	24.00	24.00	24.00	24.00	612.05 Sq.m
24	PHYSICIAN'S & NURSES HOSTEL	COMPLETED	612.05 Sq.m	24.00	24.00	24.00	24.00	24.00	24.00	612.05 Sq.m
25	PHYSICIAN'S & NURSES HOSTEL	COMPLETED	1077.50 Sq.m	1039.30	1039.30	1039.30	1039.30	1039.30	1039.30	1077.50 Sq.m
26	PHYSICIAN'S & NURSES HOSTEL	COMPLETED	1077.50 Sq.m	1039.30	1039.30	1039.30	1039.30	1039.30	1039.30	1077.50 Sq.m
27	STAFF LITERARY SHED	COMPLETED	1077.50 Sq.m	1039.30	1039.30	1039.30	1039.30	1039.30	1039.30	1077.50 Sq.m
<b>TOTAL</b> 78688.85 Sq.m										

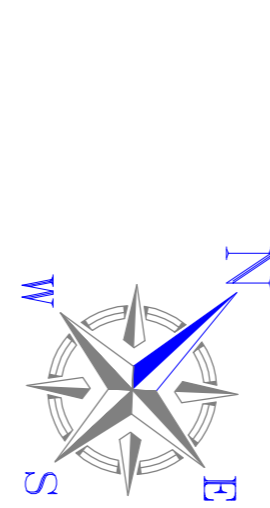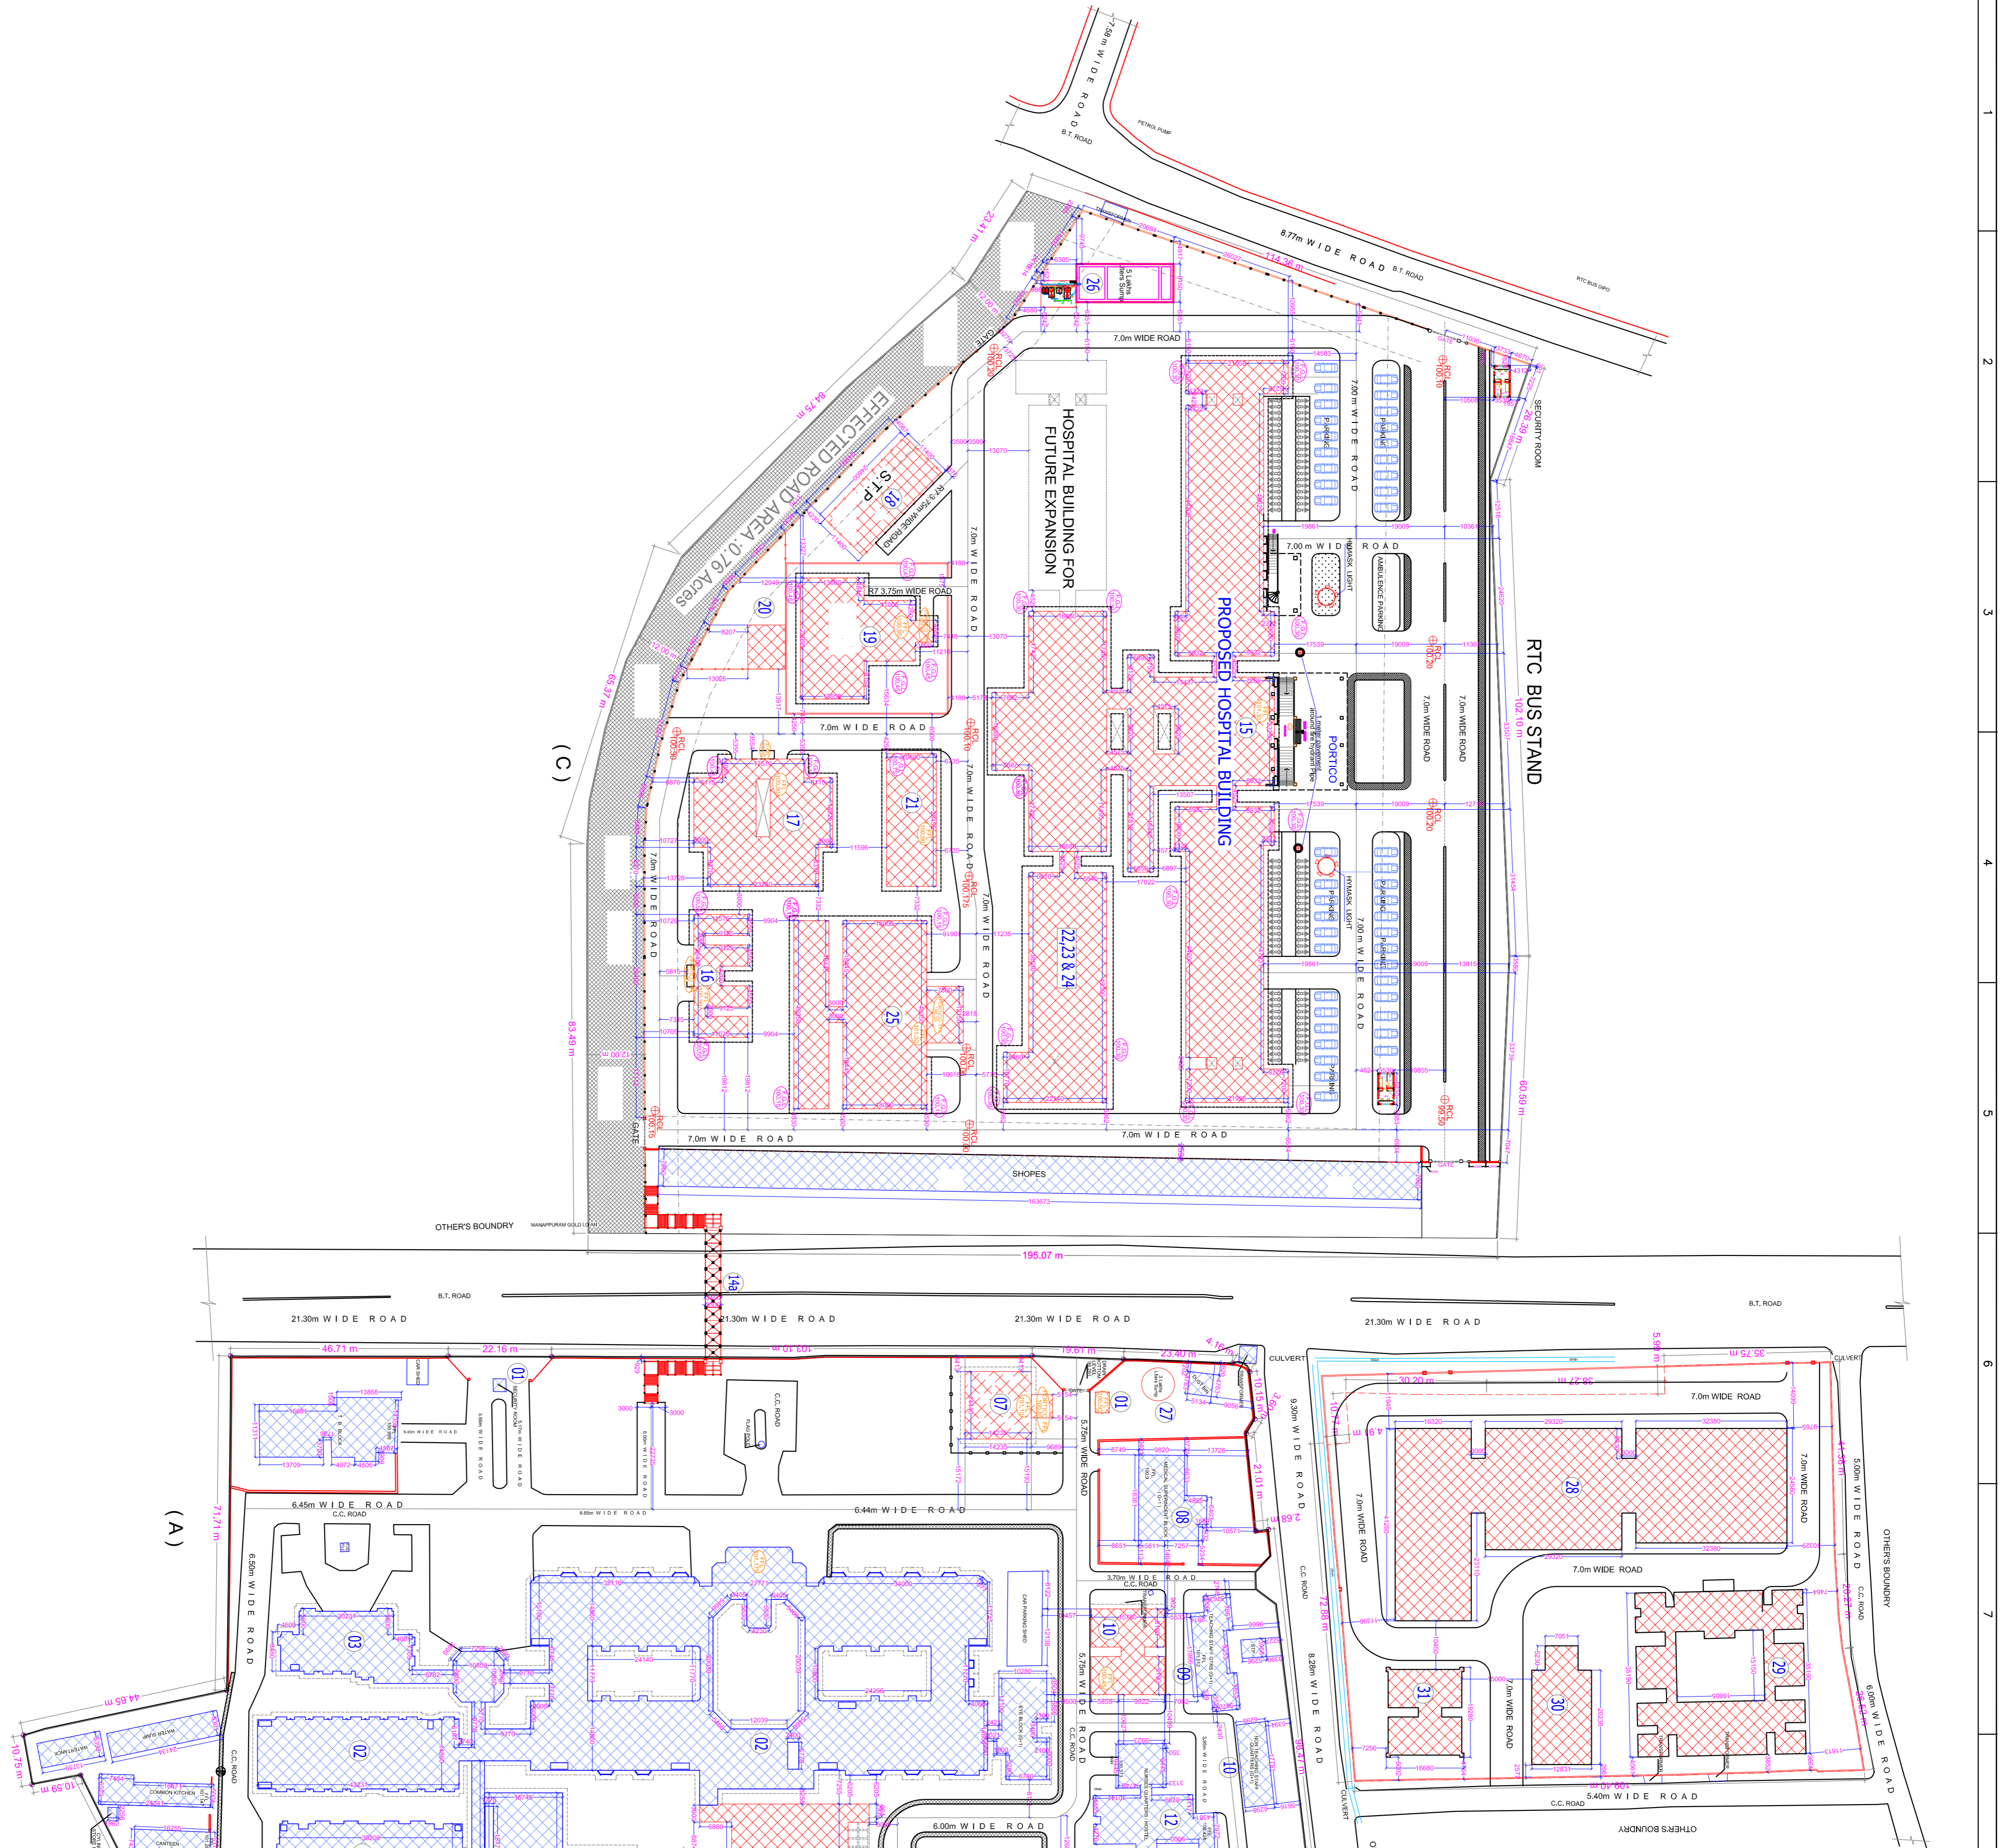

**NOTE:** MASTER LAYOUT PLAN REVISED ON 06/04/2011 AS PER THE EFFECTED ROAD ON SOUTH WEST OF THE OPEN LAND

**NOTE:** MASTER LAYOUT PLAN REVISED ON 04/12/2010 AS PER THE EFFECTED ROAD ON NORTH EAST OF THE OPEN LAND

**AREA:**

**SITE AREA :** 93239.94 Sq.mts  
(or) 111514 Sq. Yds  
(or) : 23.04 Acres

**PROJECT:**  
CONSTRUCTION OF NEW MEDICAL COLLEGE WITH ULTRA MODERN FACILITIES AT NIZAMABAD IN NIZAMABAD DIST. T.S

**TITLE:**  
MASTER LAYOUT PLAN  
SITE PLAN SHOWING EXISTING BUILDINGS AND UNDER CONSTRUCTION BUILDING

**CLIENT:**  
TELANGANA MEDICAL SERVICES  
INFRASTRUCTURE DEVELOPMENT CORPORATION  
(An Enterprise of Government of Telangana)  
DM & HS CAMPUS  
SULTAN BAZAR, KOTI, HYDRABAD.

**CONSULTANTS:**  
**S.S CONSULTANTS**  
PROJECT CONSULTANTS  
#17&8, JABBAR BUILDINGS,  
BEGLUMPET, HYDRABAD-16  
PH: 66310240, 66310954.  
FAX NO: 040-66312949.  
email: secms17and8@rediffmail.com

**DATE:** 29/12/2012  
**SCALE:** N.T.S  
**DEALT BY:** MOIN  
**DESIGNED BY:** B.V.RAMANA  
**CHECKED BY:** S.S.RAO

**SHEET NO:**  
**S-03A**

**REVISIONS:**  
REVISED ON 29-11-2012

ORGINO:SS/INSD/NCZ/HOSPITAL  
/MASTER LAYOUT/ARS-03A/R1