
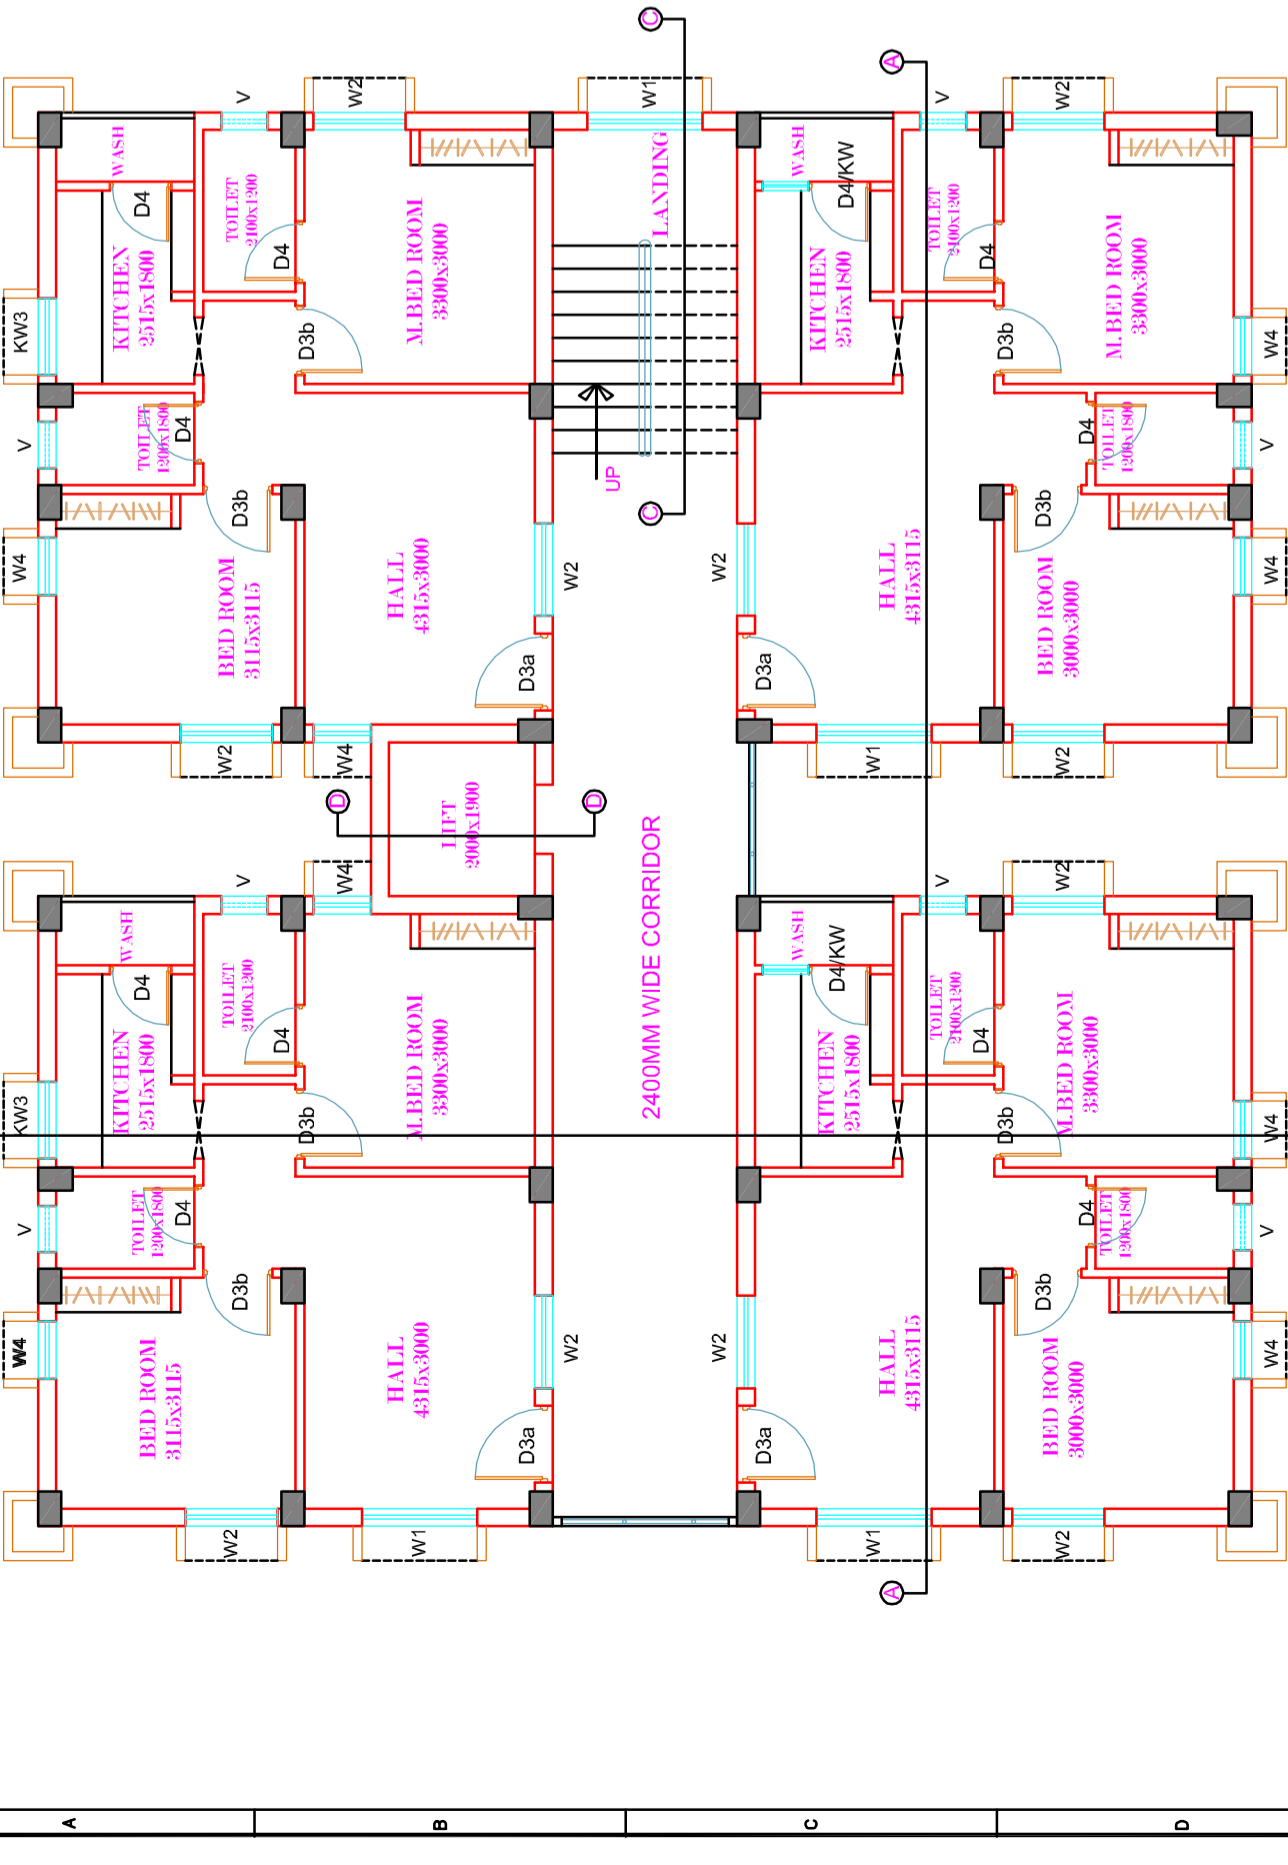
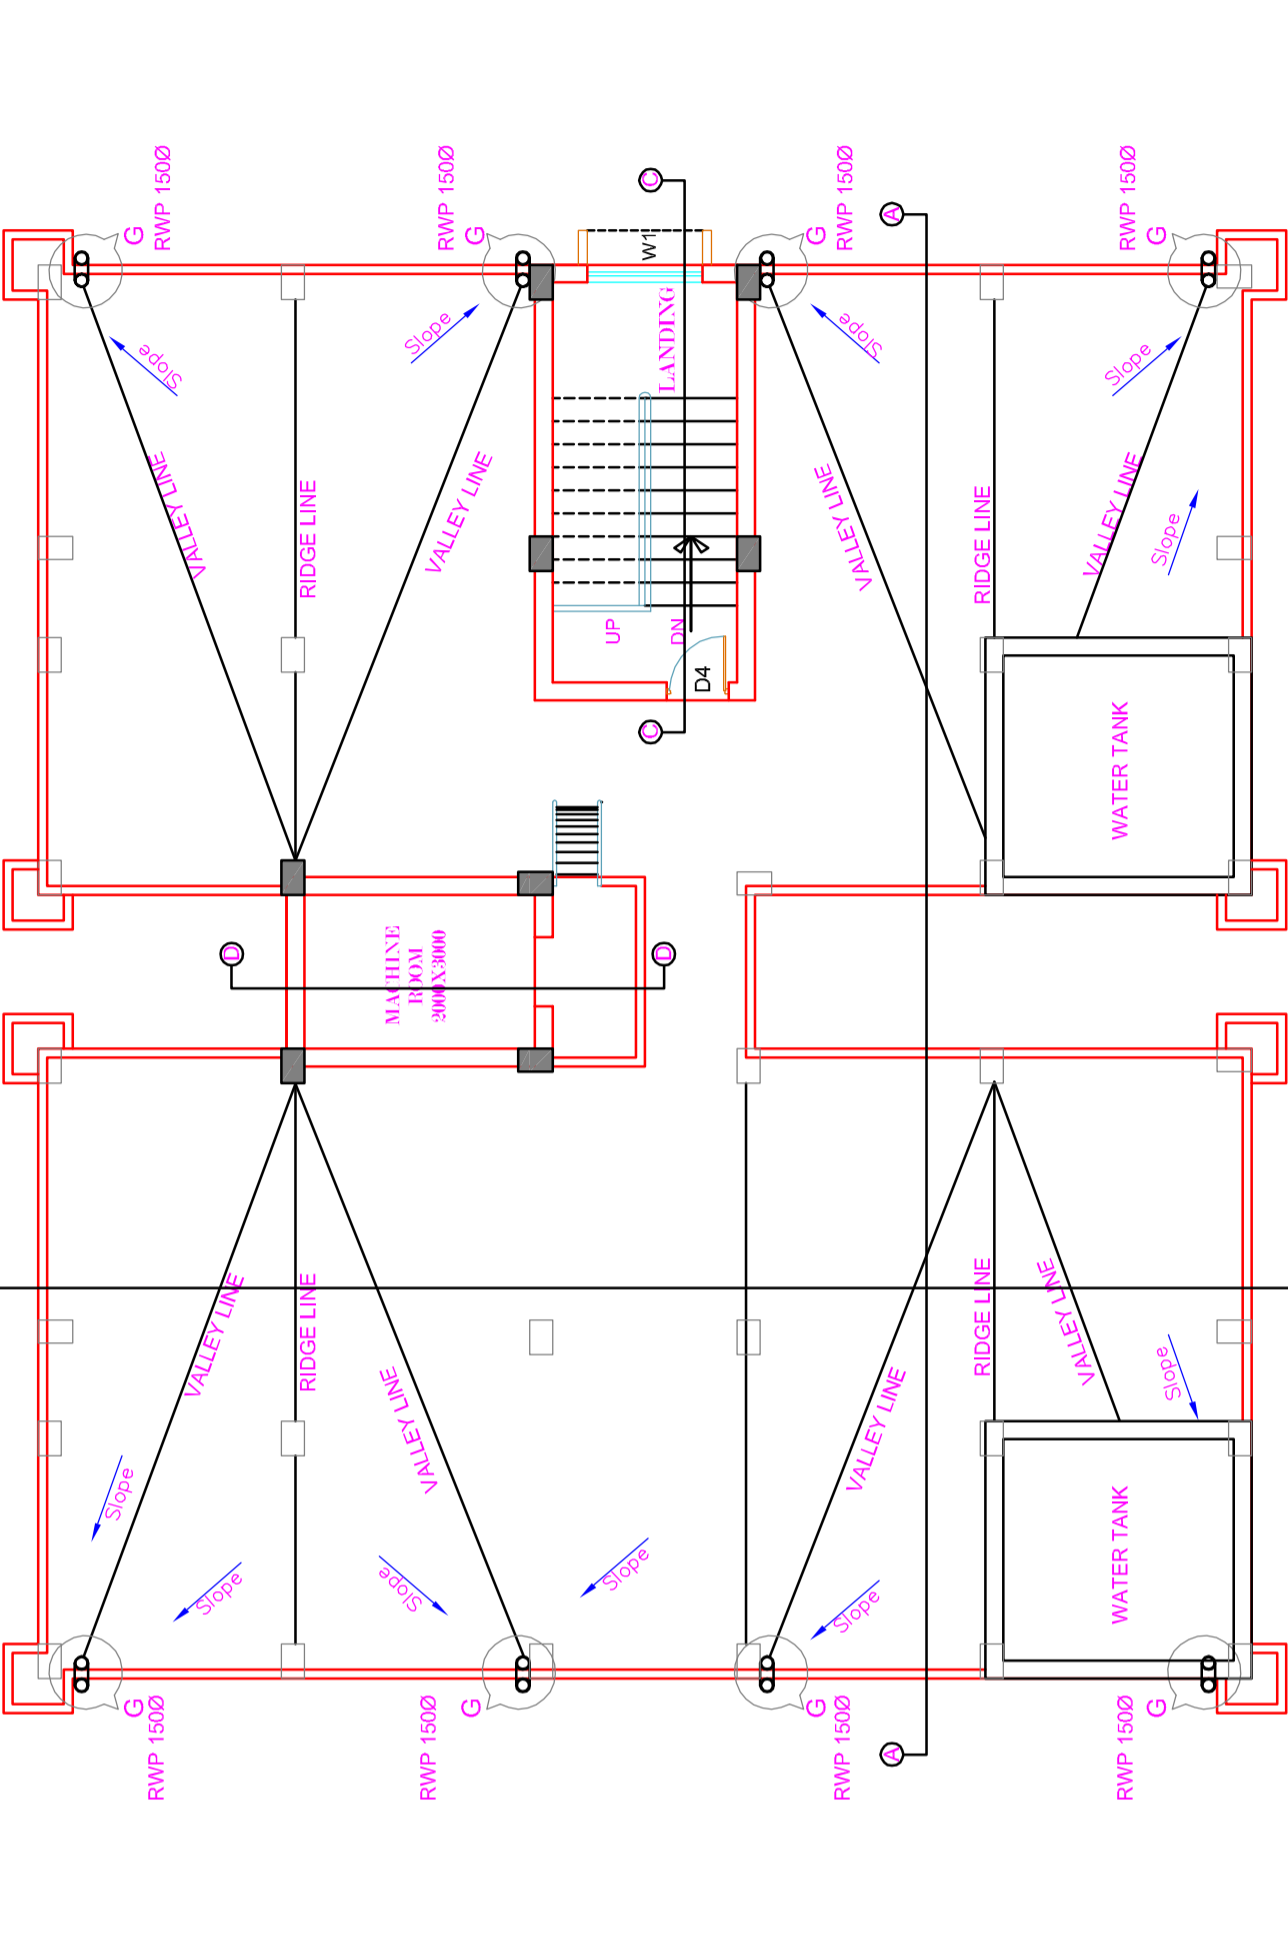


12
11
10
9
8
7
6
5
4
3
2
1

1
2
3
4
5
6
7
8
9
10
11
12

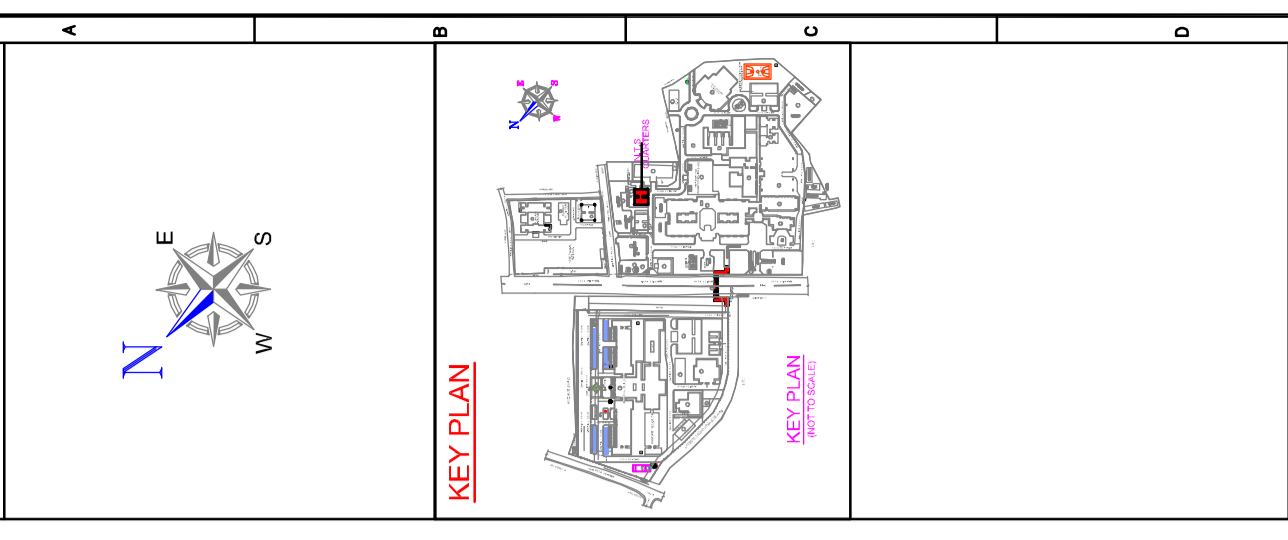

NON-TECHNICAL AREAS:

FLOORS	AREA IN SQ.MS	NO. OF UNITS PER FLOOR	FINISH AREA OF each Unit in Sq.Ms
STILT	288.45	0	-
FF	288.45	4	54.79
SF	288.45	4	54.79
4th F	288.45	4	54.79
5th F	288.45	4	54.79
TOTAL	1610.70	20	-

STATUS: ARCHITECTURAL WORKING DRAWING

PROJECT: CONSTRUCTION OF NEW MEDICAL COLLEGE WITH ULTRA MODERN FACILITIES AT INZAMABAD IN INZAMABAD DIST.

TITLE: NON TEACHING STAFF QUARTERS STILT+5 FLOORS TYPICAL & TERRACE FLOOR PLANS

CLIENT: TELANGANA STATE MEDICAL SERVICES & INFRASTRUCTURE DEVELOPMENT CORPORATION, DR. H. K. CAMPUS, SULTAN BAZAR, KOTI, HYDERABAD, TELANGANA - 500085.

CONSULTANTS: S.S. CONSULTANTS

PROJECT CONSULTANTS: #728 - LARANA BUILDINGS, BECOMPET, HYDERABAD-16, PH: 86310240, 86310254, FAX NO: 040-86312948, email: ssona17and8@rediffmail.com

DATE: 17/10/15

SCALE: 1:100



DEALT BY: S.P. Parameshwari

ARCHITECT: N.V. SRINIVAS RAO

CHECKED BY: S.S. RAO

SHEET NO: 01

DRG. NO: SS/APH/HR/DC/NZB/NT.S/ST./PLANS/AR-01

 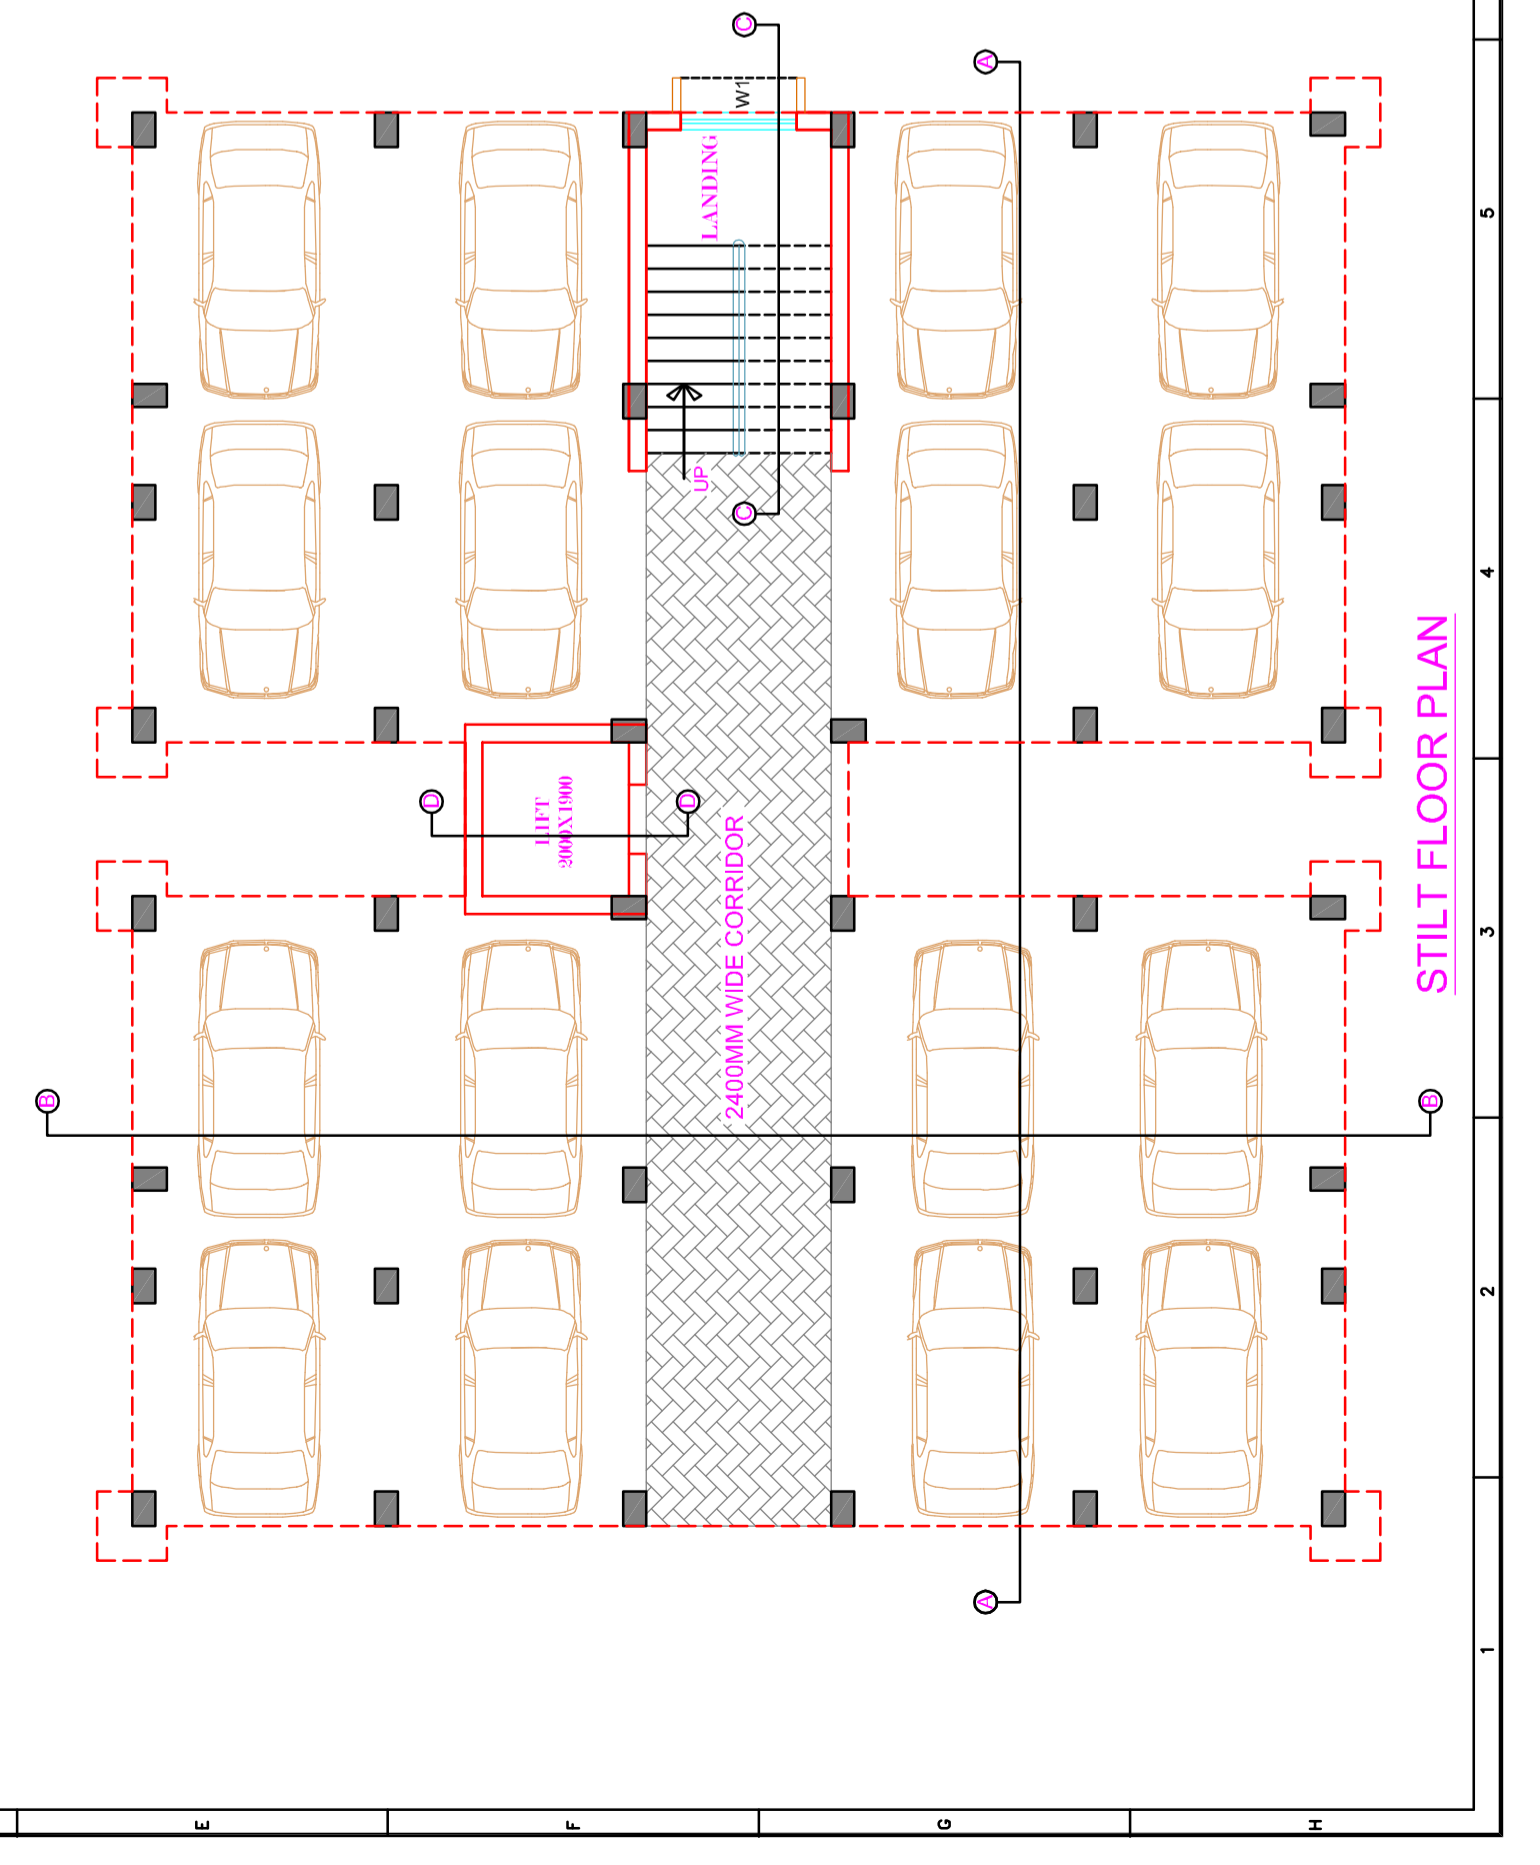

JOINERY SCHEDULE

TYPE	NAME	SIZE	S.F.	1st	2nd	3rd	4th	5th	T.F.
WOODEN DOOR	D3a	1000x2100	-	4	4	4	4	4	-
WOODEN DOOR	D3b	900x2100	-	8	8	8	8	8	-
WOODEN DOOR	D4	800x2100	-	10	10	10	10	10	1
DOOR / WINDOW	D5	800x2100	-	2	2	2	2	2	-
PRE PAINTED STEEL WINDOW	W1	1500x1300	-	4	4	4	4	4	1
PRE PAINTED STEEL WINDOW	W2	1200x1300	-	11	11	11	11	11	-
PRE PAINTED STEEL WINDOW	W4	750x1500	-	8	8	8	8	8	-
PRE PAINTED STEEL WINDOW	KW3	600x600	-	2	2	2	2	2	-
PRE PAINTED STEEL WINDOW	V	600x500	-	8	8	8	8	8	-