



TYPICAL FLOOR PLAN

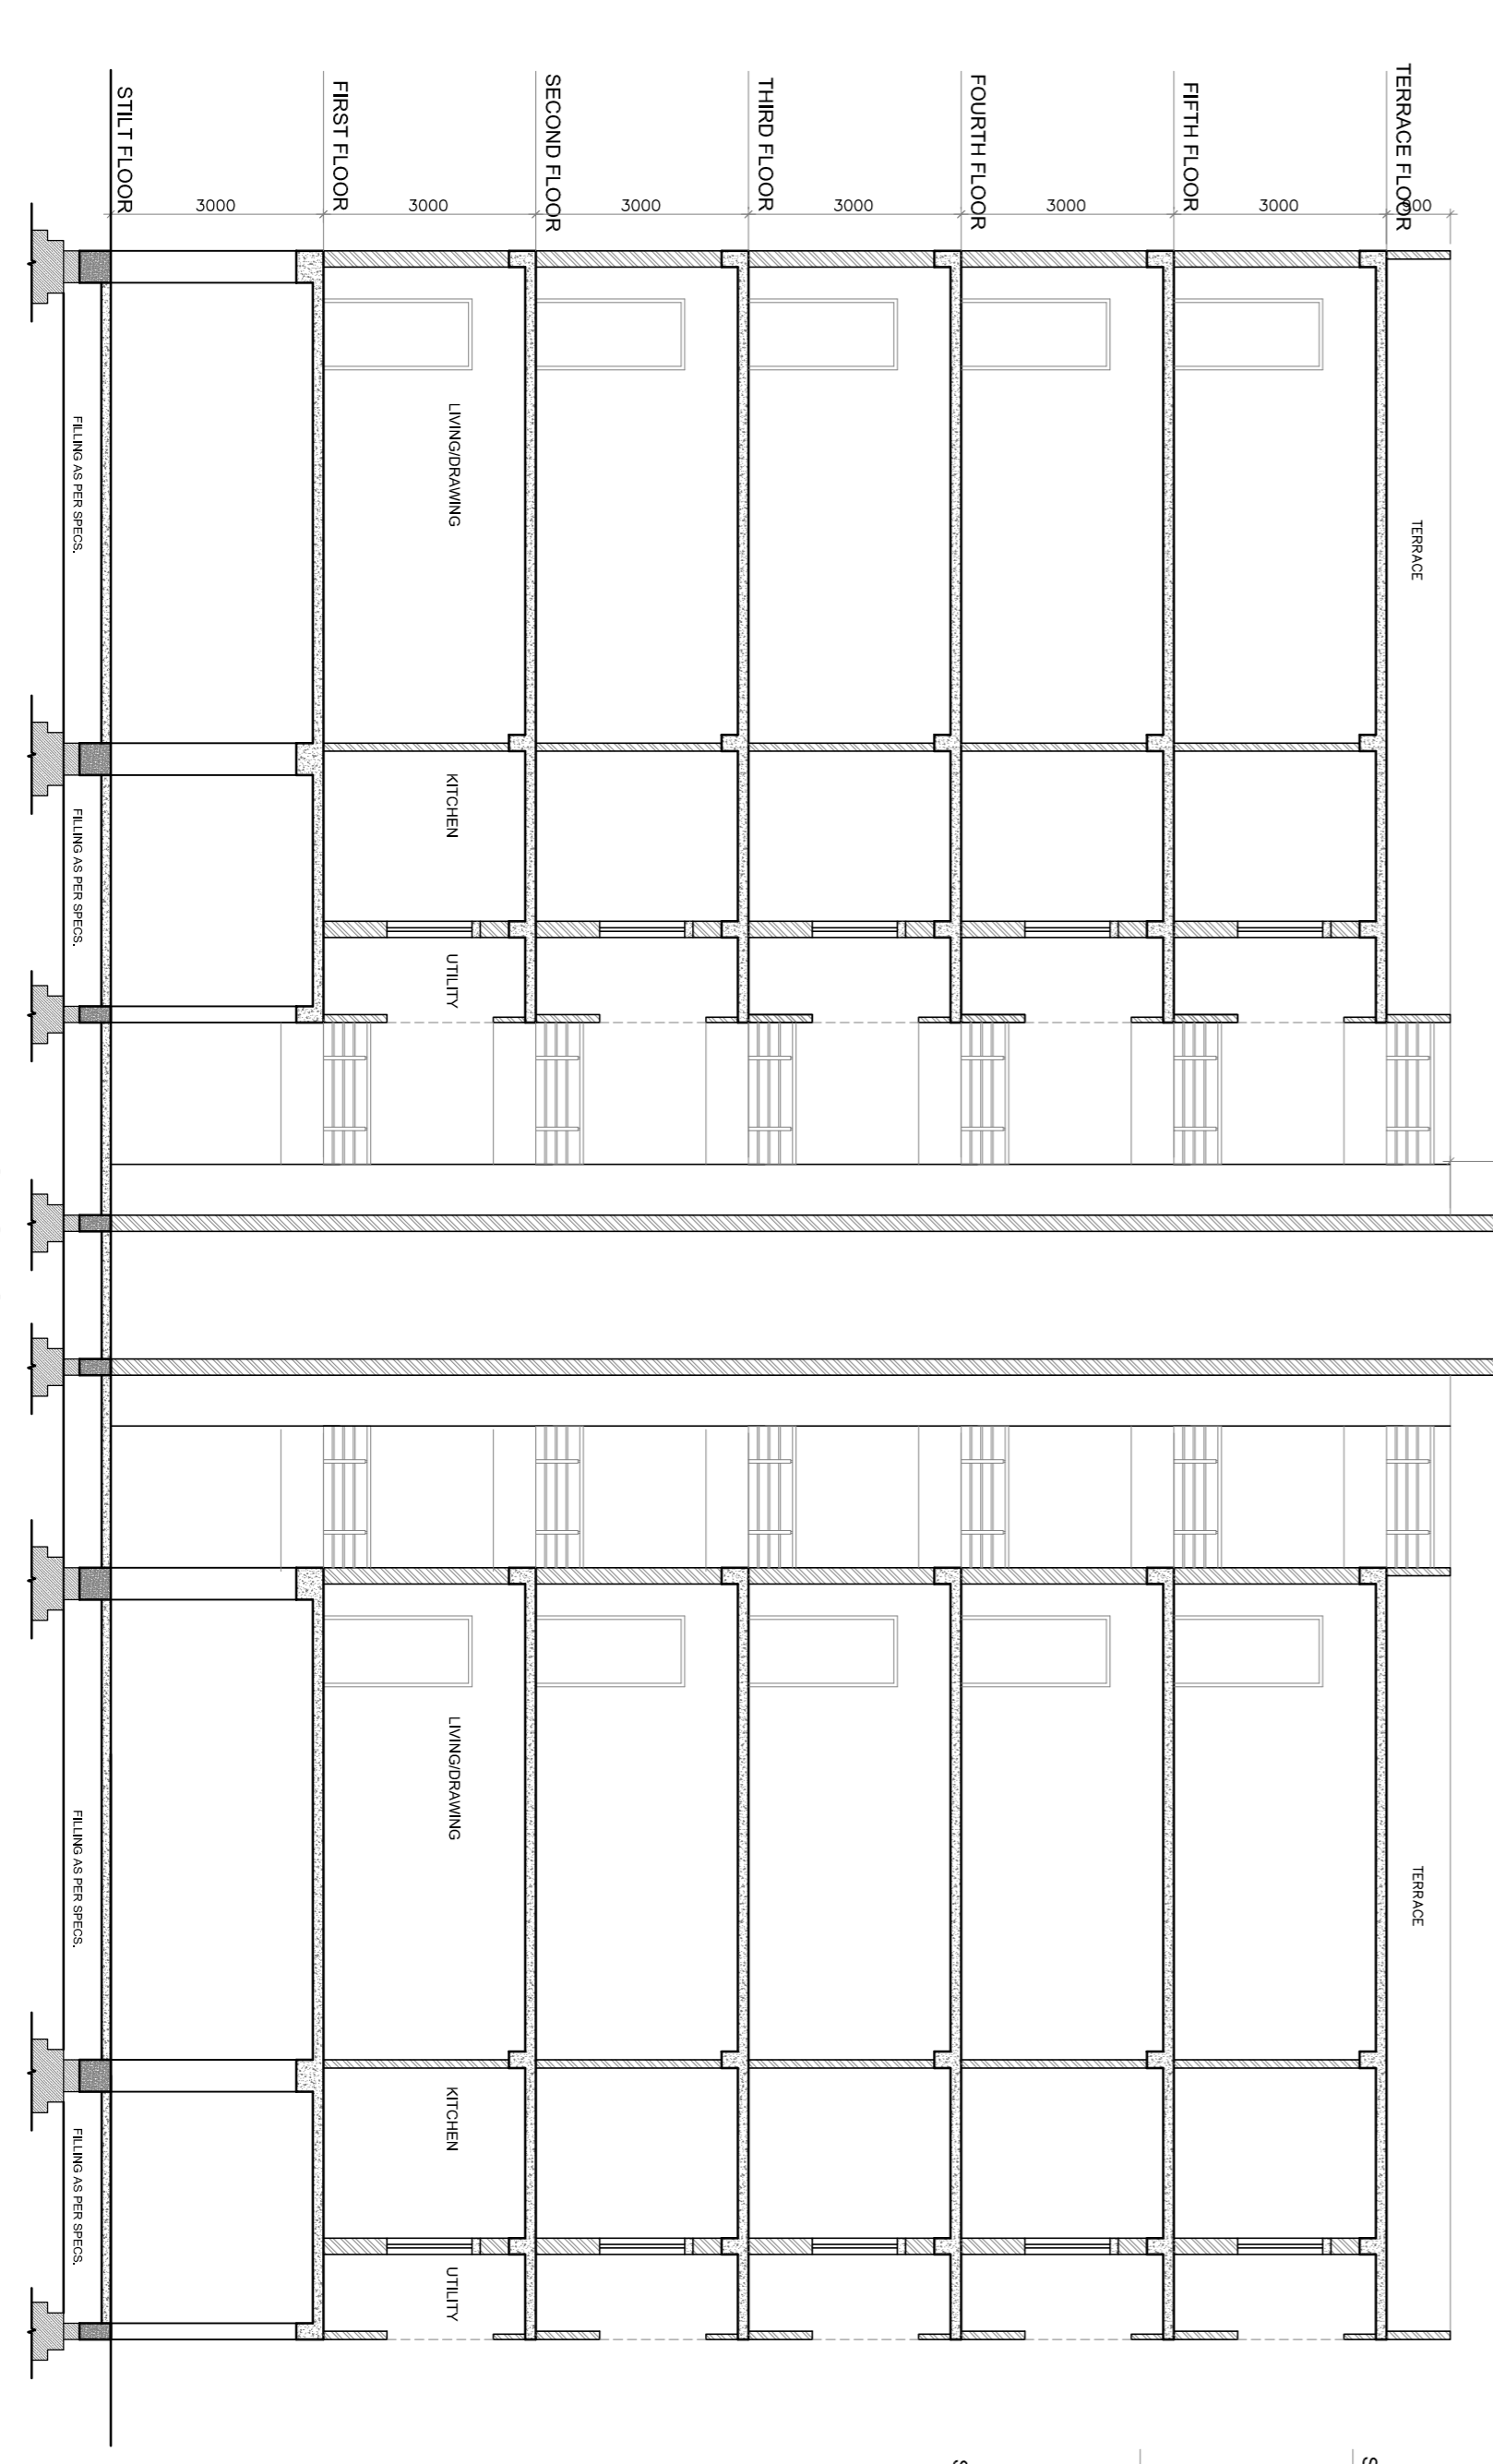

SECTION AT A-A

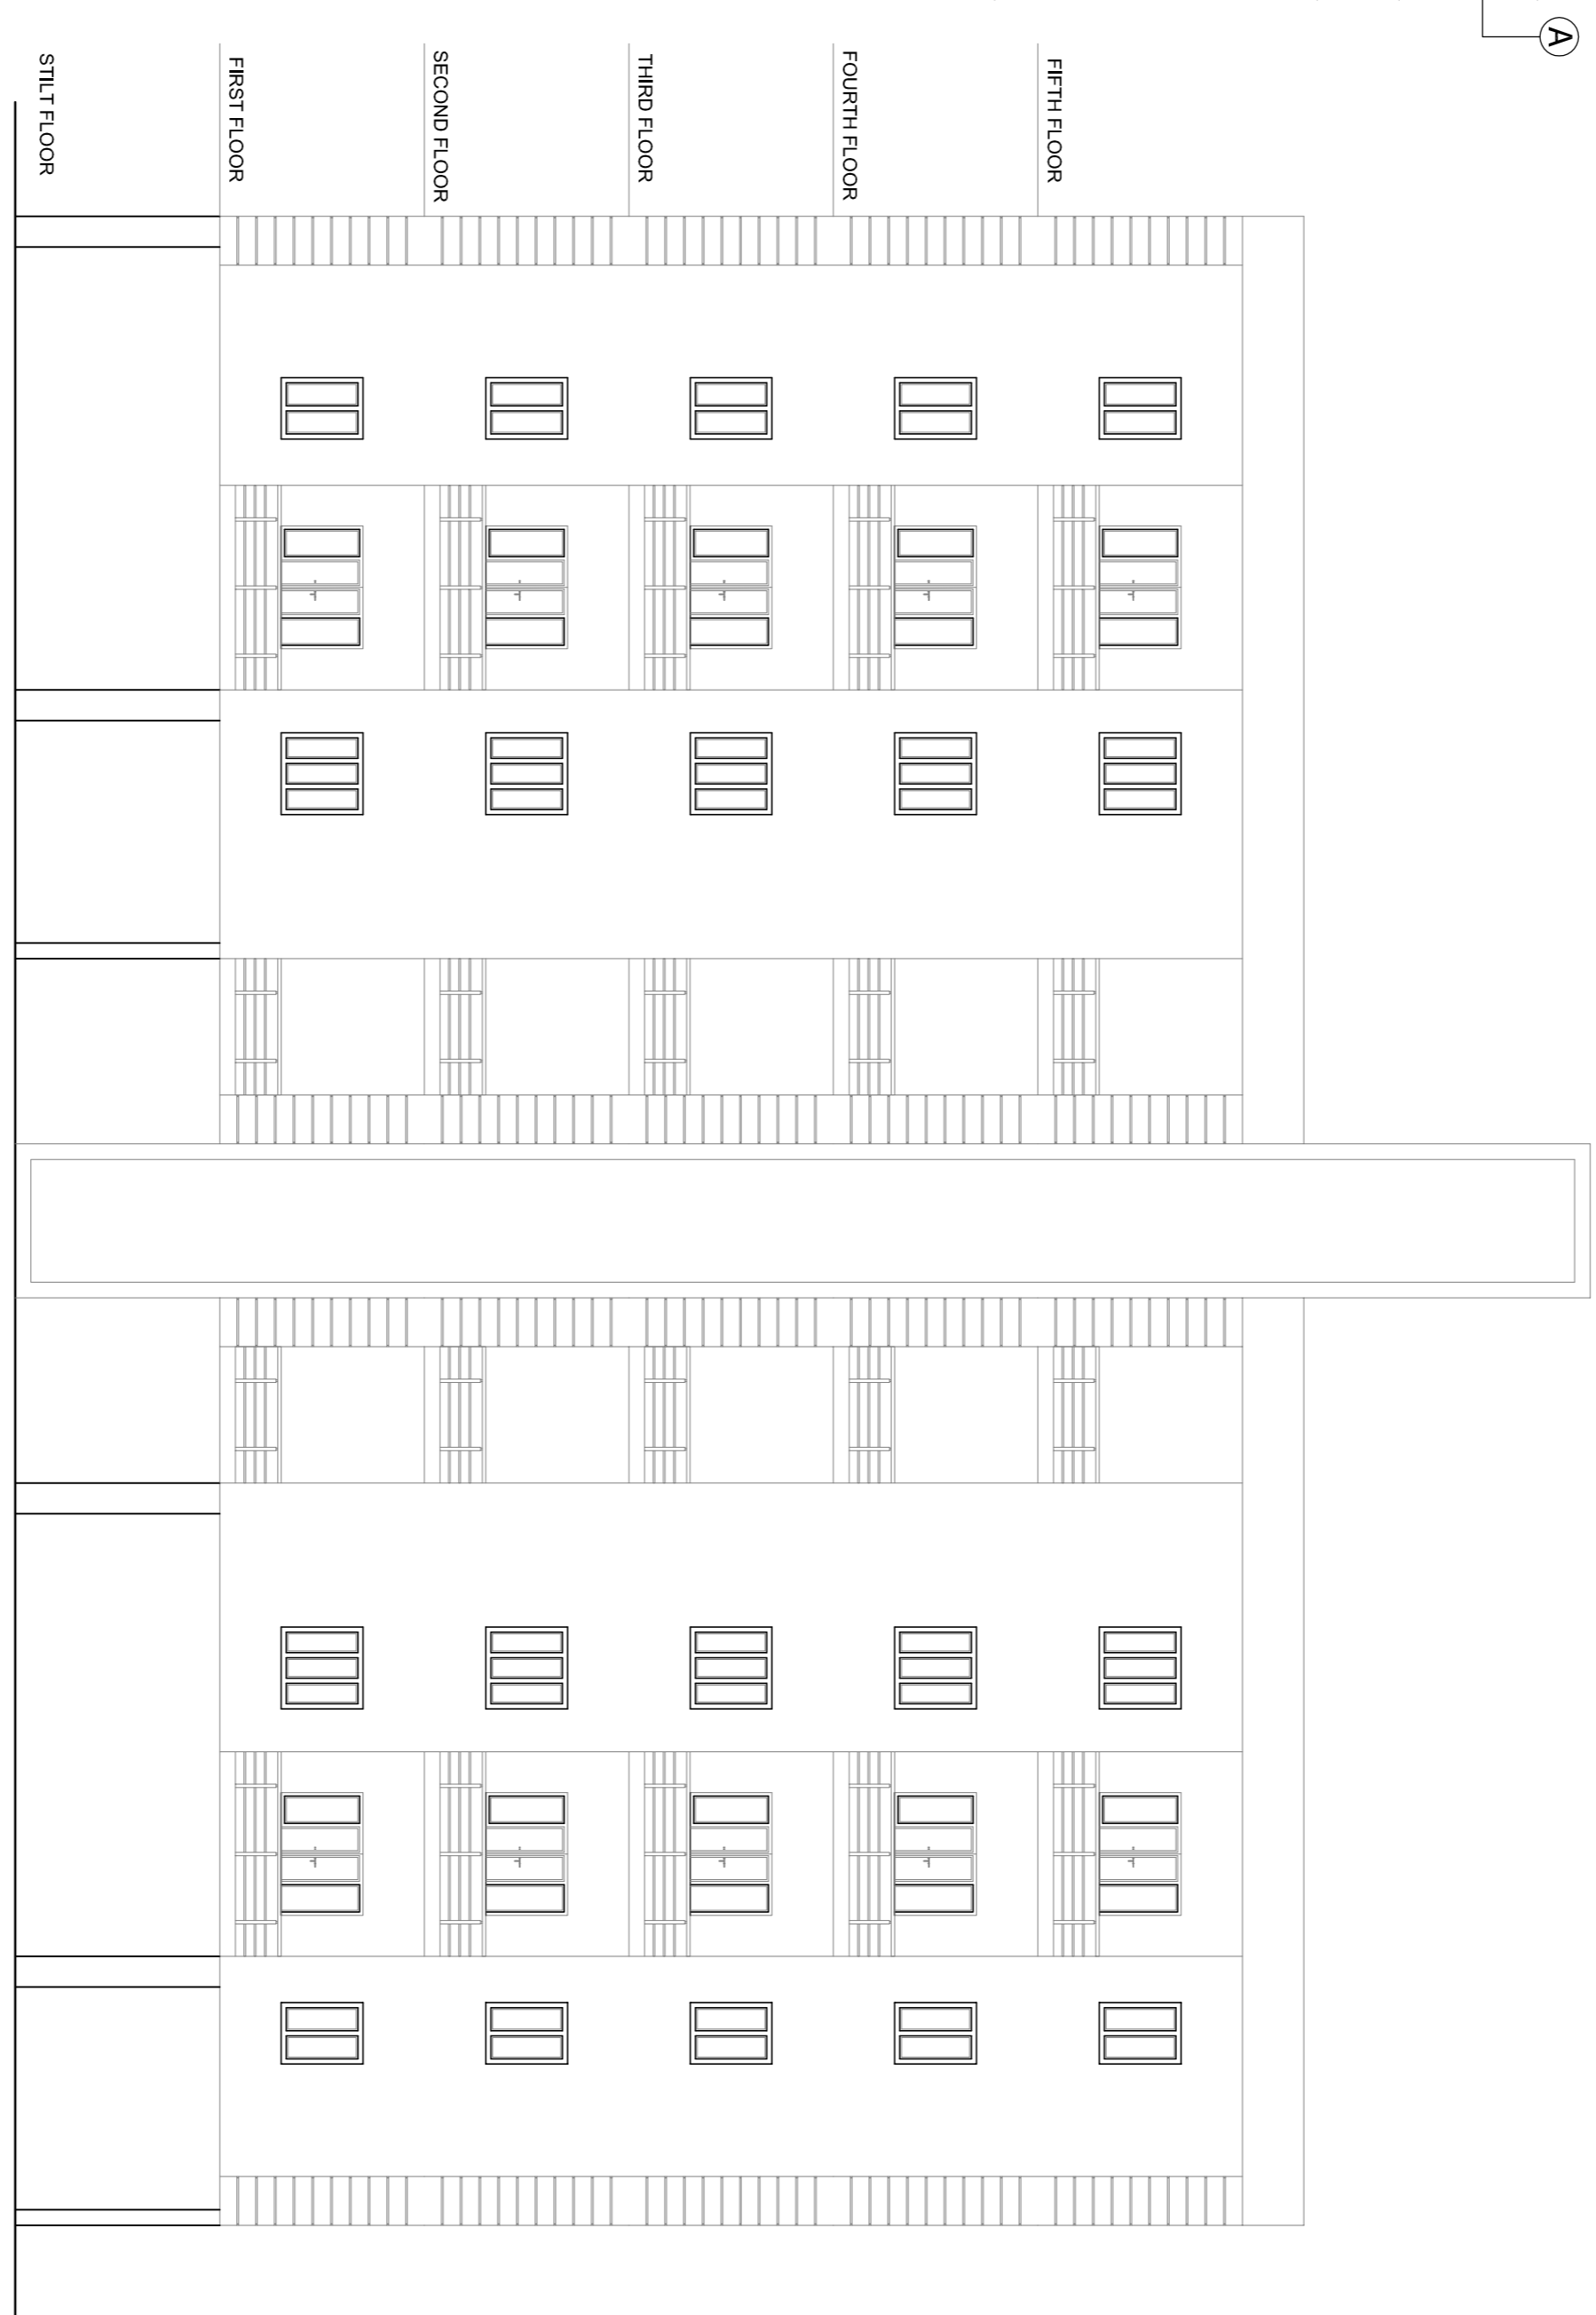

FRONT ELEVATION

JOINERY SCHEDULE									
TYPE	NAME	SIZE	S.F.	G.F.	1st	2nd	3rd	4th	5th
WOODEN DOORS	D	1000x2100	-	4	4	4	4	4	4
WOODEN DOORS	D1	900x2100	-	8	8	8	8	8	8
WOODEN DOORS	D2	750x2100	-	8	8	8	8	8	8
PRE PAINTED STEEL WINDOWS	W	1200x1200	-	20	20	20	20	20	20
PRE PAINTED STEEL WINDOWS	W1	900x1200	-	6	6	6	6	6	6
PRE PAINTED STEEL VENTILATOR	V	600x500	-	8	8	8	8	8	8

NON-TEACHING AREAS :			
FLOORS	AREA IN Sq.Mts	No of Units per Floor	Plain area of each Unit in Sq.Mts
STILT	420.23	4	89.20
F.F	420.23	4	89.20
S.F	420.23	4	89.20
T.F	420.23	4	89.20
4th.F	420.23	4	89.20
5th.F	420.23	4	89.20
TOTAL	2521.38	20	89.20

PROJECT :
CONSTRUCTION OF NEW MEDICAL COLLEGE WITH ULTRA MODERN FACILITIES AT NIZAMABAD IN NIZAMABAD DIST

TITLE :
TEACHING STAFF QUARTERS FLOOR PLANS, SECTIONS & ELEVATIONS

CLIENT :
TELANGANA MEDICAL SERVICES INFRASTRUCTURE DEVELOPMENT CORPORATION (An Enterprise of Government of Telangana) DMA & HS CAMPUS SULTAN BAZAR, KOTI, HYDERABAD.

CONSULTANTS :

S.S. CONSULTANTS
 PROJECT CONSULTANTS
 #1749, JABBAR BUILDINGS,
 BEGUNPET, HYDERABAD-16
 PH: 6610240, 66310954
 FAX NO: 040-66312949
 email: sscn3699@gmail.com

DATE : 20/09/10
 SCALE :
 DRAWN BY : VASANTH
 ARCHITECT : N.V.SRINIVAS RAO
 CHECKED BY : S.S.RAO

DRG.NO:SS/TSMISDC/NZB/T.S/DRG/PLANS/AR-33

33

COPY RIGHT OF THIS DRAWING BELONGS TO MRS S.S CONSULTANTS AND SHOULD NOT BE USED FOR ANY PURPOSE OTHER THAN SPECIFIED WITHOUT PRIOR PERMISSION