

COPYRIGHT OF THIS DRAWING BELONGS TO M/S S.S. CONSULTANTS AND SHOULD NOT BE USED FOR ANY PURPOSE OTHER THAN SPECIFIED WITHOUT THEIR PERMISSION

NORTH:

AREAS :

PROPOSED	DESCRIPTION	AREA IN SQ.M.
GROUND FLOOR		885.53
FIRST FLOOR		885.50
SECOND FLOOR		885.50
THIRD FLOOR		885.50
FOURTH FLOOR		885.50
TOTAL		4428.53

OR 47743.60 SQ.FT.

FUTURE

PORTICO 13.81 Sq.m.

FIFTH FLOOR 885.50

PROPOSED

FLOORS	NO. OF ROOMS	NO. OF WCs	NO. OF BATHS	NO. OF SHOWER ROOMS	NO. OF STAIRS	NO. OF LIFTS	TOTAL
GROUND FLOOR	12	2	2	2	2	2	18
FIRST FLOOR	15	3	3	3	3	3	42
SECOND FLOOR	17	3	3	3	3	3	44
THIRD FLOOR	15	3	3	3	3	3	42
FOURTH FLOOR	15	3	3	3	3	3	42
TOTAL	74 Nos.	14 Nos.	14 Nos.	14 Nos.	14 Nos.	14 Nos.	188 Nos.

TOTAL : 188 Nos.

FUTURE

FIFTH FLOOR 15 9 27 42

TOTAL : 230 Nos.

STATUS :

ARCHITECTURAL WORKING DRAWING

PROJECT :

CONSTRUCTION OF BOYS HOSTEL
IN GOVERNMENT MEDICAL COLLEGE NIZAMABAD
NIZAMABAD DIST.

TITLE :

**BOYS HOSTEL
FIRST FLOOR PLAN**


CLIENT :

TELANGANA STATE MEDICAL SERVICES
INFRASTRUCTURE DEVELOPMENT CORPORATION
(An Enterprise of Government of Telangana)

SULTAN BAZAR, KOTL HYDERABAD.

CONSULTANTS :

S.S. CONSULTANTS
PROJECT CONSULTANTS
#768, JABBAR BUILDING,
SRIKANTH NAGAR,
PH. 6631240, 6631094,
FAX NO. 040-6631249,
email: ssconna3699@gmail.com

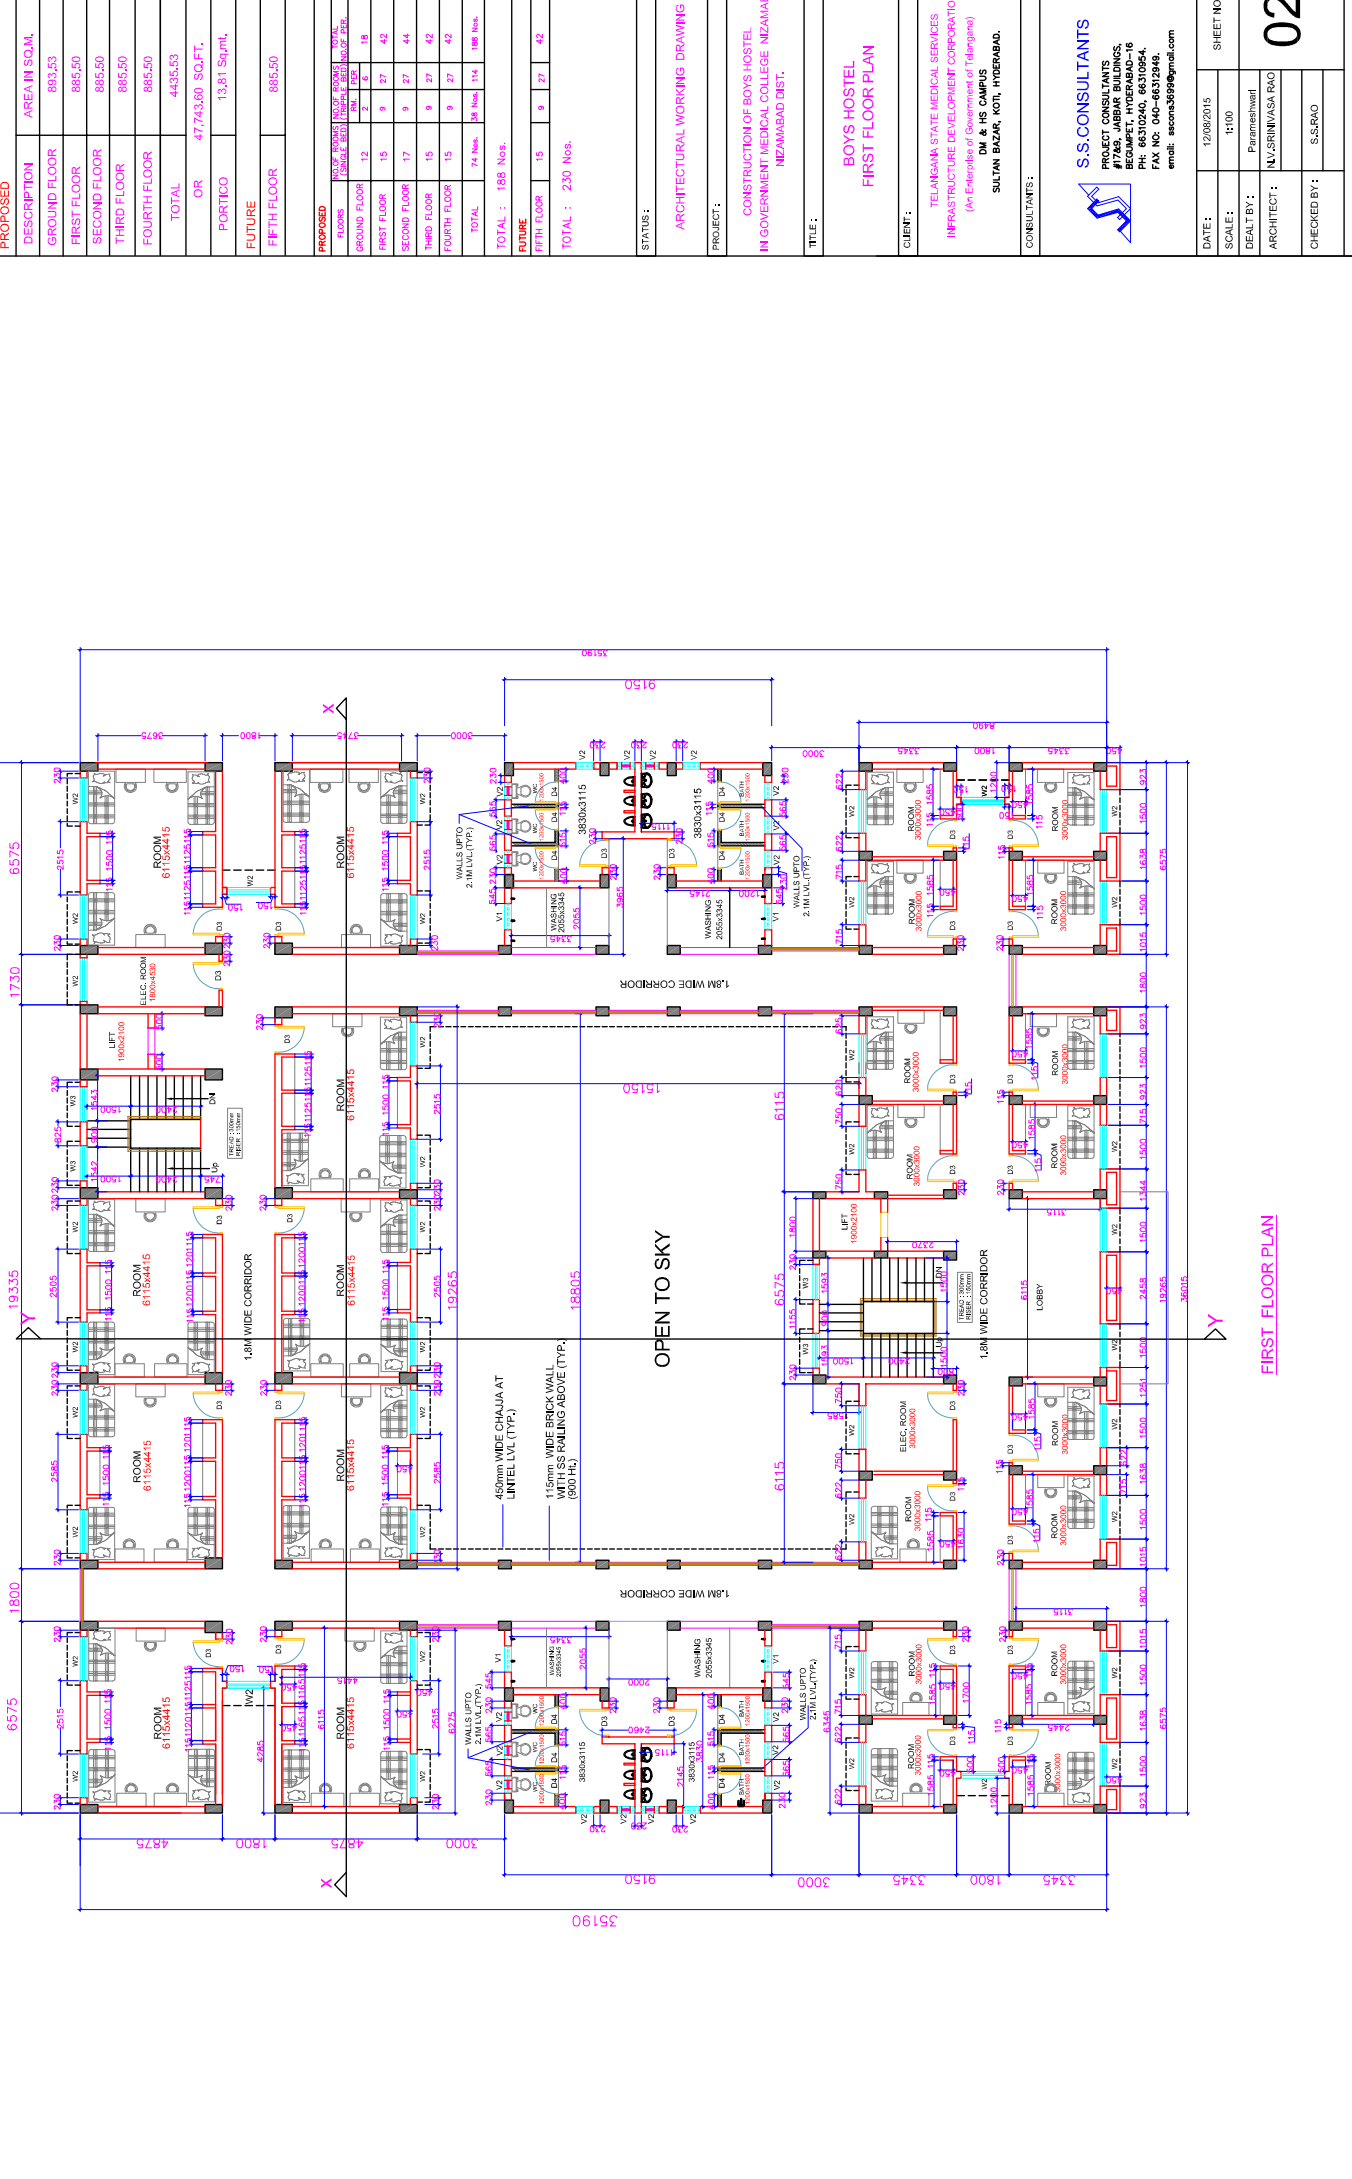

FIRST FLOOR PLAN


DATE : 12/08/2015

SCALE : 1:100

DEALT BY : Parameshwari

ARCHITECT : N.V.SRINIVASA RAO

CHECKED BY : S.S.RAO

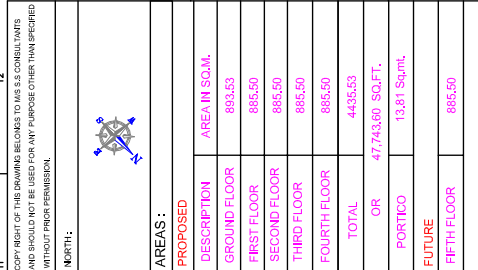

JOINERY SCHEDULE :

TYPE	NAME	SIZE
WOODEN DOORS	WD	1800 x 2100
WOODEN DOORS	D1	1500 x 2100
WOODEN DOORS	D2	1200 x 2100
WOODEN DOORS	D3	1000 x 2100
WOODEN DOORS	D4	800 x 2100
PRE PAINTED STEEL WINDOWS	W2	1500 x 1300
PRE PAINTED STEEL WINDOWS	W3	1200 x 1300
PRE PAINTED STEEL WINDOWS	W4	1500 x 900
PRE PAINTED STEEL VENTILATORS	V1	900x500
PRE PAINTED STEEL VENTILATORS	V2	600x500
JALI WALL	JW1	1200 x 1300
JALI WALL	JW2	1500 x 1300

PROPOSED FLOORS

FLOOR	NO.	AREA (SQ. FT.)
GROUND FLOOR	12	885.50
FIRST FLOOR	13	885.50
SECOND FLOOR	14	885.50
THIRD FLOOR	15	885.50
FOURTH FLOOR	16	885.50
TOTAL	54	4427.50

FUTURE FLOORS

FLOOR	NO.	AREA (SQ. FT.)
FIFTH FLOOR	17	885.50
SIXTH FLOOR	18	885.50
TOTAL	36	3543.00

TOTAL : 230 Nos.

PROJECT : CONSTRUCTION OF BOYS HOSTEL IN GOVERNMENT MEDICAL COLLEGE NIZAMABAD, NIZAMABAD DIST.


TITLE : BOYS HOSTEL GROUND FLOOR PLAN

CLIENT : TELANGANA STATE MEDICAL SERVICES INFRASTRUCTURE DEVELOPMENT CORPORATION (An Enterprise of Government of Telangana) DM & HS CAMPAUS SULTAN BAZAR, KOTI, HYDERABAD.

CONSULTANTS : S.S. CONSULTANTS PROJECT CONSULTANTS 4th FLOOR, SRI RANGA REDDY ACADEMY, HYDERABAD-50 PH: 66310240, 66310954, FAX NO. 040-66312949, email: sacon2899@gmail.com

DATE : 12/08/2015
SCALE : 1:100
DEALT BY : Parameshwari
ARCHITECT : N.V.SRINIVASA RAO
CHECKED BY : S.S.RAO

SHEET NO : 01

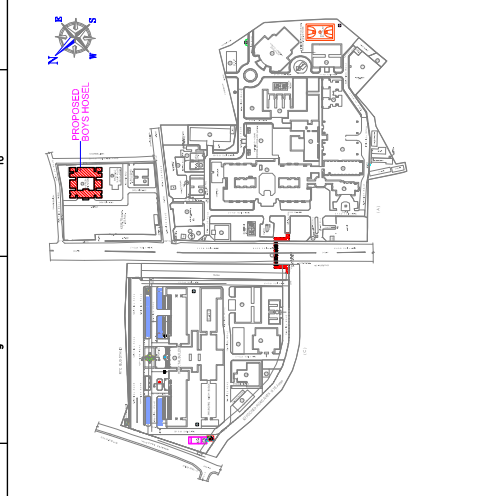

PROPOSED FLOORS

FLOOR	NO.	AREA (SQ. FT.)
GROUND FLOOR	12	885.50
FIRST FLOOR	13	885.50
SECOND FLOOR	14	885.50
THIRD FLOOR	15	885.50
FOURTH FLOOR	16	885.50
TOTAL	54	4427.50

FUTURE FLOORS

FLOOR	NO.	AREA (SQ. FT.)
FIFTH FLOOR	17	885.50
SIXTH FLOOR	18	885.50
TOTAL	36	3543.00

TOTAL : 188 Nos.

PROJECT : CONSTRUCTION OF BOYS HOSTEL IN GOVERNMENT MEDICAL COLLEGE NIZAMABAD, NIZAMABAD DIST.


TITLE : BOYS HOSTEL GROUND FLOOR PLAN

CLIENT : TELANGANA STATE MEDICAL SERVICES INFRASTRUCTURE DEVELOPMENT CORPORATION (An Enterprise of Government of Telangana) DM & HS CAMPAUS SULTAN BAZAR, KOTI, HYDERABAD.

CONSULTANTS : S.S. CONSULTANTS PROJECT CONSULTANTS 4th FLOOR, SRI RANGA REDDY ACADEMY, HYDERABAD-50 PH: 66310240, 66310954, FAX NO. 040-66312949, email: sacon2899@gmail.com

DATE : 12/08/2015
SCALE : 1:100
DEALT BY : Parameshwari
ARCHITECT : N.V.SRINIVASA RAO
CHECKED BY : S.S.RAO

SHEET NO : 01

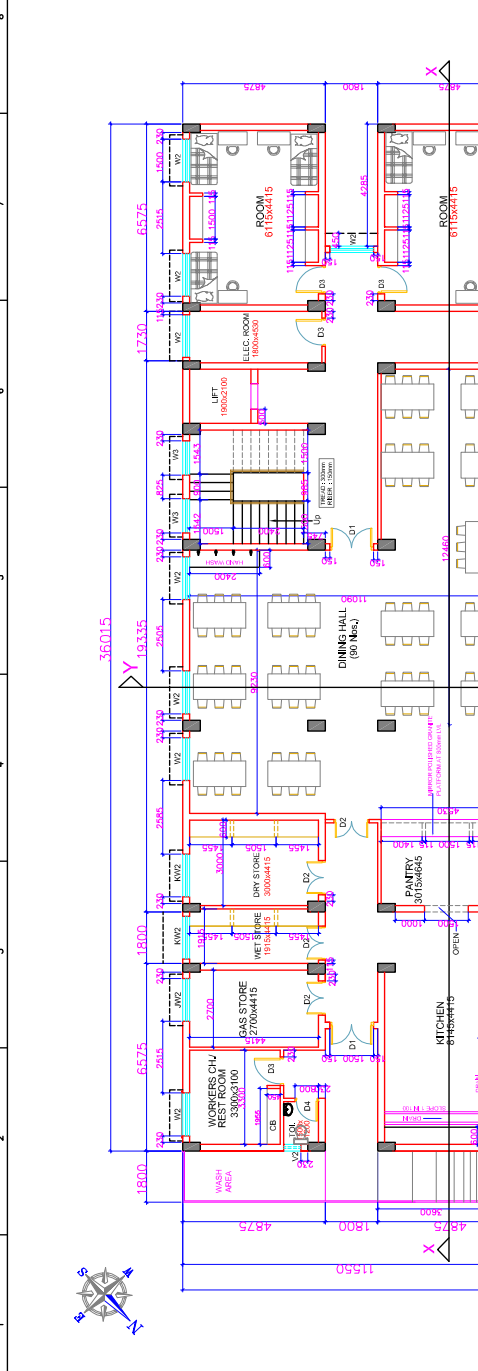

PROPOSED FLOORS

FLOOR	NO.	AREA (SQ. FT.)
GROUND FLOOR	12	885.50
FIRST FLOOR	13	885.50
SECOND FLOOR	14	885.50
THIRD FLOOR	15	885.50
FOURTH FLOOR	16	885.50
TOTAL	54	4427.50

FUTURE FLOORS

FLOOR	NO.	AREA (SQ. FT.)
FIFTH FLOOR	17	885.50
SIXTH FLOOR	18	885.50
TOTAL	36	3543.00

TOTAL : 188 Nos.

PROJECT : CONSTRUCTION OF BOYS HOSTEL IN GOVERNMENT MEDICAL COLLEGE NIZAMABAD, NIZAMABAD DIST.


TITLE : BOYS HOSTEL GROUND FLOOR PLAN

CLIENT : TELANGANA STATE MEDICAL SERVICES INFRASTRUCTURE DEVELOPMENT CORPORATION (An Enterprise of Government of Telangana) DM & HS CAMPAUS SULTAN BAZAR, KOTI, HYDERABAD.

CONSULTANTS : S.S. CONSULTANTS PROJECT CONSULTANTS 4th FLOOR, SRI RANGA REDDY ACADEMY, HYDERABAD-50 PH: 66310240, 66310954, FAX NO. 040-66312949, email: sacon2899@gmail.com

DATE : 12/08/2015
SCALE : 1:100
DEALT BY : Parameshwari
ARCHITECT : N.V.SRINIVASA RAO
CHECKED BY : S.S.RAO

SHEET NO : 01

 

PROPOSED FLOORS

FLOOR	NO.	AREA (SQ. FT.)
GROUND FLOOR	12	885.50
FIRST FLOOR	13	885.50
SECOND FLOOR	14	885.50
THIRD FLOOR	15	885.50
FOURTH FLOOR	16	885.50
TOTAL	54	4427.50

FUTURE FLOORS

FLOOR	NO.	AREA (SQ. FT.)
FIFTH FLOOR	17	885.50
SIXTH FLOOR	18	885.50
TOTAL	36	3543.00

TOTAL : 188 Nos.

PROJECT : CONSTRUCTION OF BOYS HOSTEL IN GOVERNMENT MEDICAL COLLEGE NIZAMABAD, NIZAMABAD DIST.


TITLE : BOYS HOSTEL GROUND FLOOR PLAN

CLIENT : TELANGANA STATE MEDICAL SERVICES INFRASTRUCTURE DEVELOPMENT CORPORATION (An Enterprise of Government of Telangana) DM & HS CAMPAUS SULTAN BAZAR, KOTI, HYDERABAD.

CONSULTANTS : S.S. CONSULTANTS PROJECT CONSULTANTS 4th FLOOR, SRI RANGA REDDY ACADEMY, HYDERABAD-50 PH: 66310240, 66310954, FAX NO. 040-66312949, email: sacon2899@gmail.com

DATE : 12/08/2015
SCALE : 1:100
DEALT BY : Parameshwari
ARCHITECT : N.V.SRINIVASA RAO
CHECKED BY : S.S.RAO

SHEET NO : 01

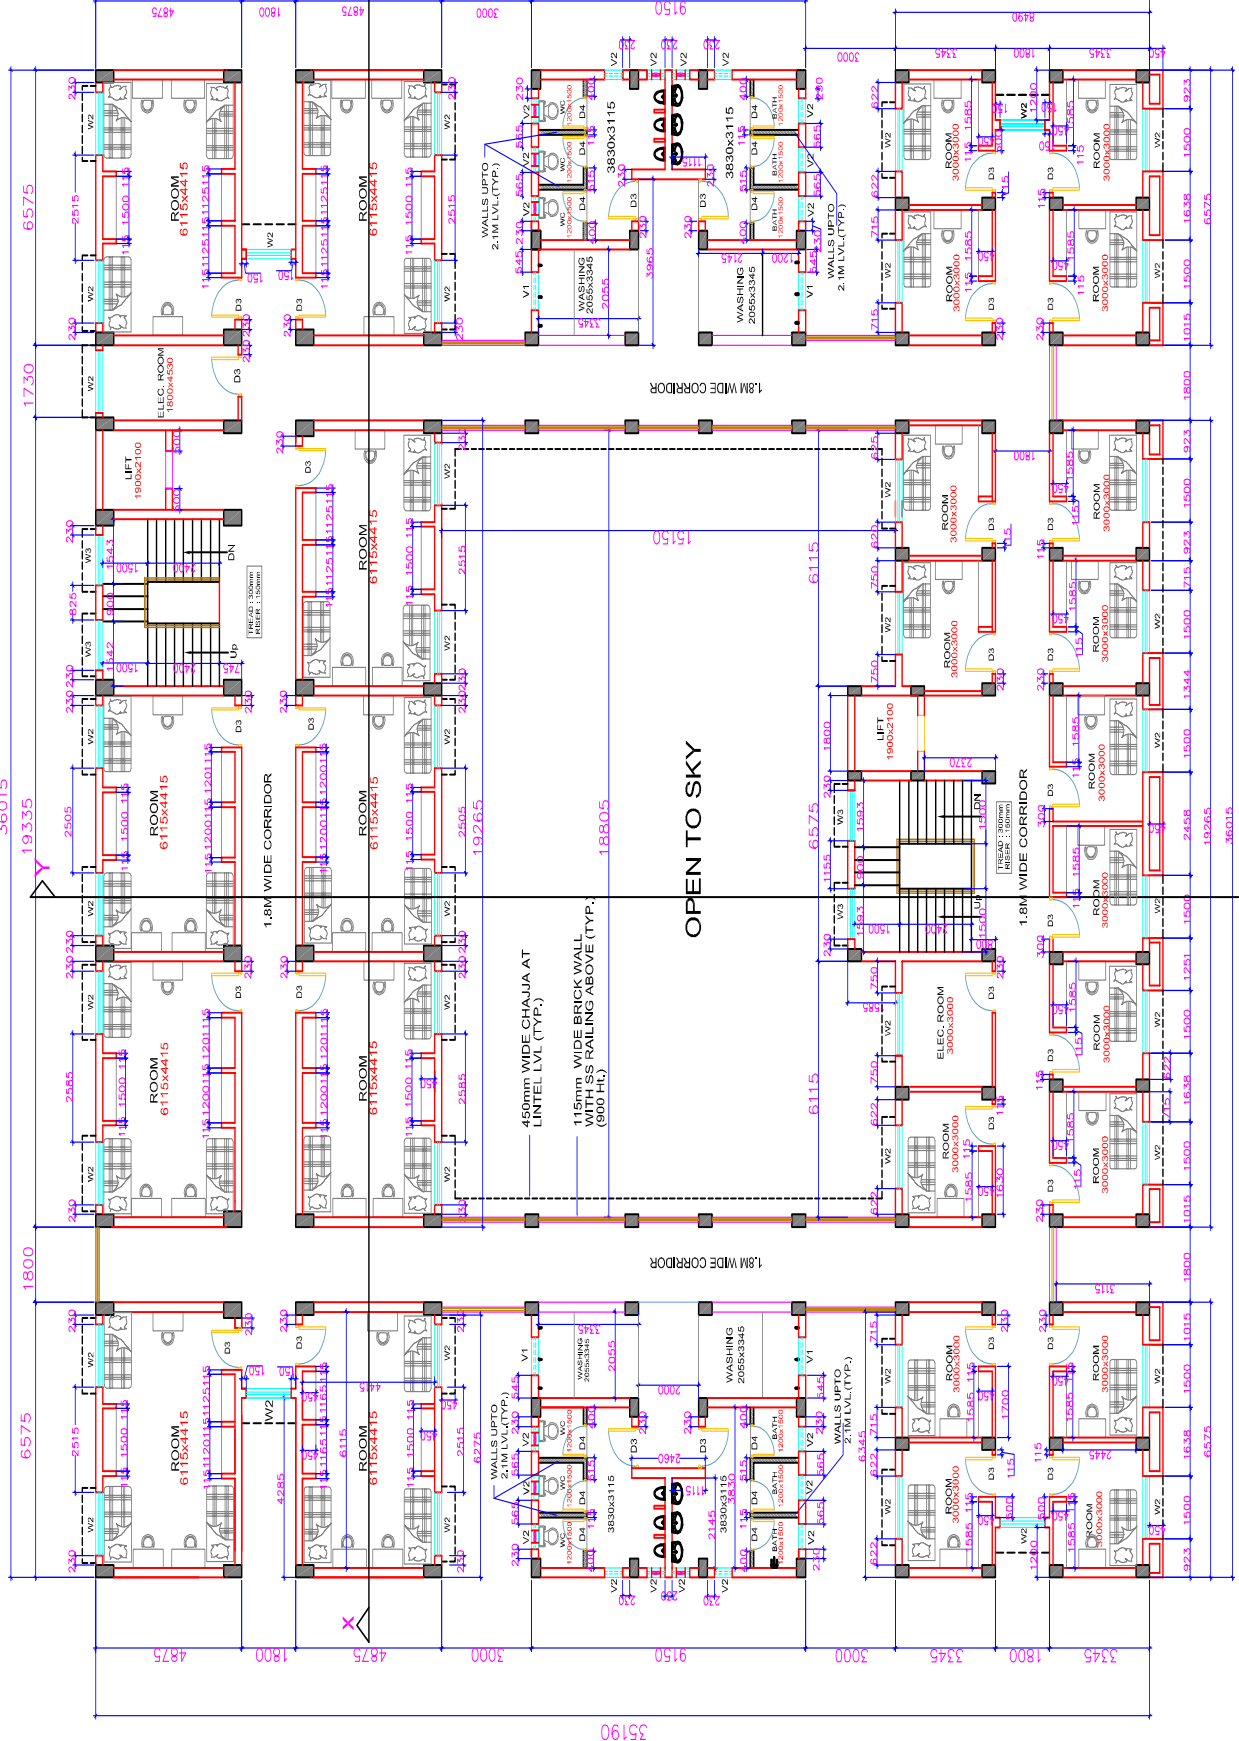

SECOND FLOOR PLAN

11 12

Copyright of the drawings belongs to S.S CONSULTANTS. No part of this drawing may be reproduced without prior permission.

NORTH:

AREAS :

DESCRIPTION	AREA IN SQ.M.
GROUND FLOOR	882.53
FIRST FLOOR	885.50
SECOND FLOOR	885.50
THIRD FLOOR	885.50
FOURTH FLOOR	885.50
TOTAL	4435.53

OR 47,743.60 SQ.FT.
13,81 SQ.MT.

FUTURE

FIFTH FLOOR	895.50
-------------	--------

PROPOSED

FLOOR	NO. OF ROOMS	TOTAL AREA
GROUND FLOOR	12	882.53
FIRST FLOOR	15	885.50
SECOND FLOOR	17	885.50
THIRD FLOOR	15	885.50
FOURTH FLOOR	15	885.50
TOTAL	74 Nos.	4435.53

TOTAL : 188 Nos.

FUTURE

FIFTH FLOOR	15	895.50
-------------	----	--------

TOTAL : 230 Nos.

STATUS:

ARCHITECTURAL WORKING DRAWING

PROJECT:

CONSTRUCTION OF BOYS HOSTEL
IN GOVERNMENT MEDICAL COLLEGE NEZAMABAD
NEZAMABAD DIST.

TITLE:

BOYS HOSTEL
TYPICAL FLOOR PLAN
THIRD, FOURTH & FIFTH FLOORS

CLIENT:

TELANGANA STATE MEDICAL SERVICES
INFRASTRUCTURE DEVELOPMENT CORPORATION
(An Enterprise of Government of Telangana)
DR. H.S. CHAKRIS
SULTAN BAZAR, KOTIL, HYDERABAD.


CONSULTANTS :

S.S CONSULTANTS
PROJECT CONSULTANTS
#769, JABBAR BUILDINGS,
RAJANAGAR, HYDERABAD-500016
PH: 6510340, 6510354
FAX NO. 040-65312949
email: ssacon3699@gmail.com

DATE: 12/08/2015
SCALE: 1:100
DEALT BY: Parameshwari
ARCHITECT: N.V.SRINI/ASA/RAO
CHECKED BY: S.S.RAO

SHEET NO: 04

DRG.NO:SS/TSM/SDC/GM/CN/BH/TYP/F/AD-04

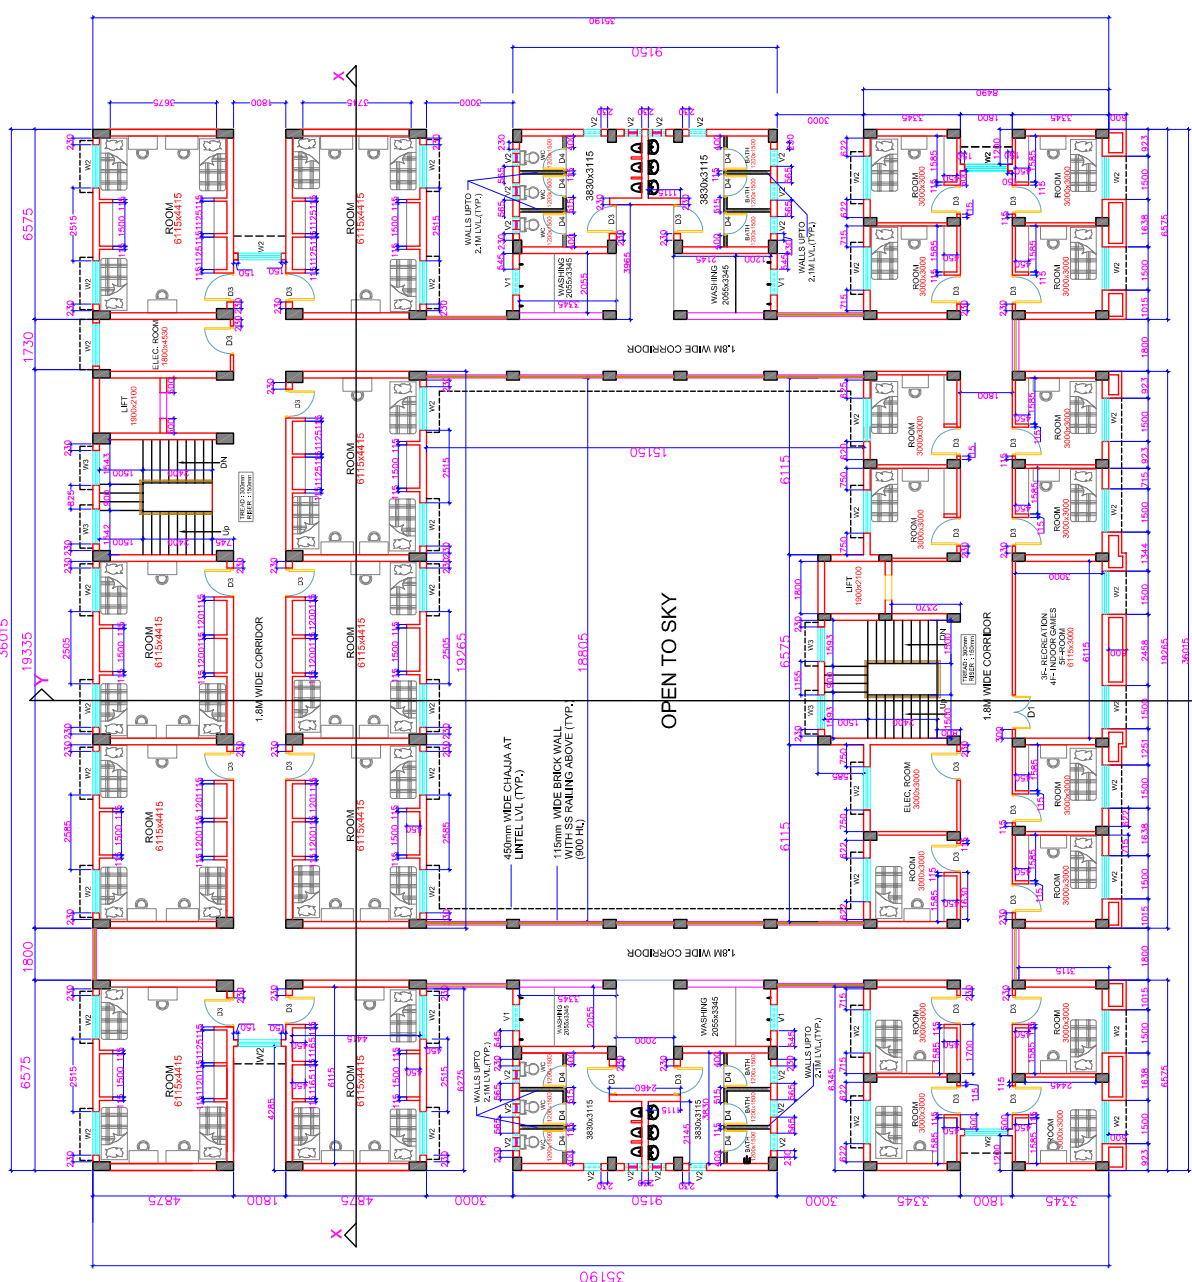

TYPICAL FLOOR PLAN
THIRD & FOURTH FLOORS
FIFTH FLOOR (FUTURE)

1 2 3 4 5 6 7 8 9 10 11 12