

PROJECT :
 MODIFICATIONS IN GROUND & FIRST FLOORS
 IN GOVERNMENT MEDICAL COLLEGE NIZAMABAD
 NIZAMABAD DIST.

TITLE :
 ARCHITECTURAL WORKING DWG
 FIRST FLOOR PLAN

CLIENT :
 TELANGANA STATE MEDICAL SERVICES
 INFRASTRUCTURE DEVELOPMENT CORPORATION
 (An Enterprise of Government of Telangana)
 DM & HS CAMPUS
 SULTAN BAZAR, KOTI, HYDERABAD.

DATE :
 06-07-2016

SCALE :
 1:100

DEALT BY :
 DVNL

ARCHITECT :
 N.V.SRINIVAS RAO

PRINCIPAL
 CONSULTANT
 S.S.RAO


SHEET NO :
 02

DRG.NO:SS/TSMISDC / NZB/ LECTURE GALLERY/F./AD-02

CONSULTANTS :
 S.S.CONSTANTS


#17&9, JABBAR BUILDINGS,
 BEGUMPET, HYDERABAD-16
 PH: 66310240, 66310954.
 FAX NO: 040-66312949.
 email: sscnons17and9@rediffmail.com

EXISTING AREAS :	
GROUND FLOOR	1149.67 Sq.mts
FIRST FLOOR	1117.41 Sq.mts
TOTAL AREA	2267.08 Sq.mts
PORTICO AREA	32.92 Sq.mts
PROPOSED AREAS :	
SECOND FLOOR	1117.41 Sq.mts

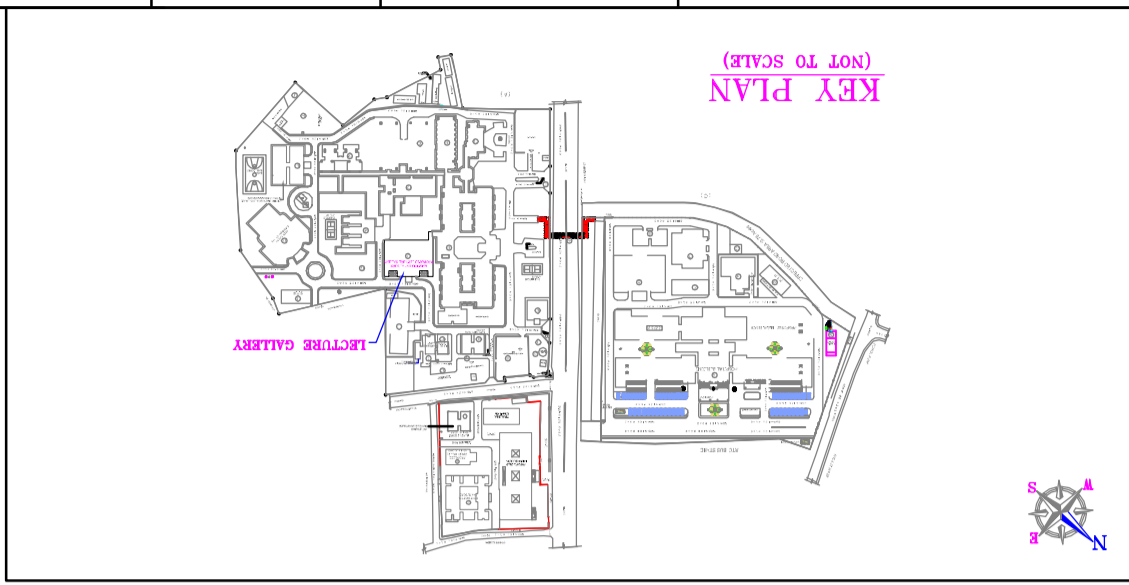

REVISION	DESCRIPTION	DATE	DELT
R1	EXISTING EXAMINATION HALL CONVERTED AS LECTURE GALLERY-4.	06/7/16	DVNL

TYPE	NAME	SIZE
WOODEN DOORS	D1	1500x2600
WOODEN DOORS	D2	1200x2600
WOODEN DOORS	D3b	900x2100
WOODEN DOORS	D4	800x2100
PRE PAINTED STEEL WINDOWS	W	1800x1800
PRE PAINTED STEEL WINDOWS	W2	1200x1800
PRE PAINTED STEEL WINDOWS	W1d	1500x1800
PRE PAINTED STEEL VENTILATOR	V	1800x500
PRE PAINTED STEEL VENTILATOR	V4	600x500

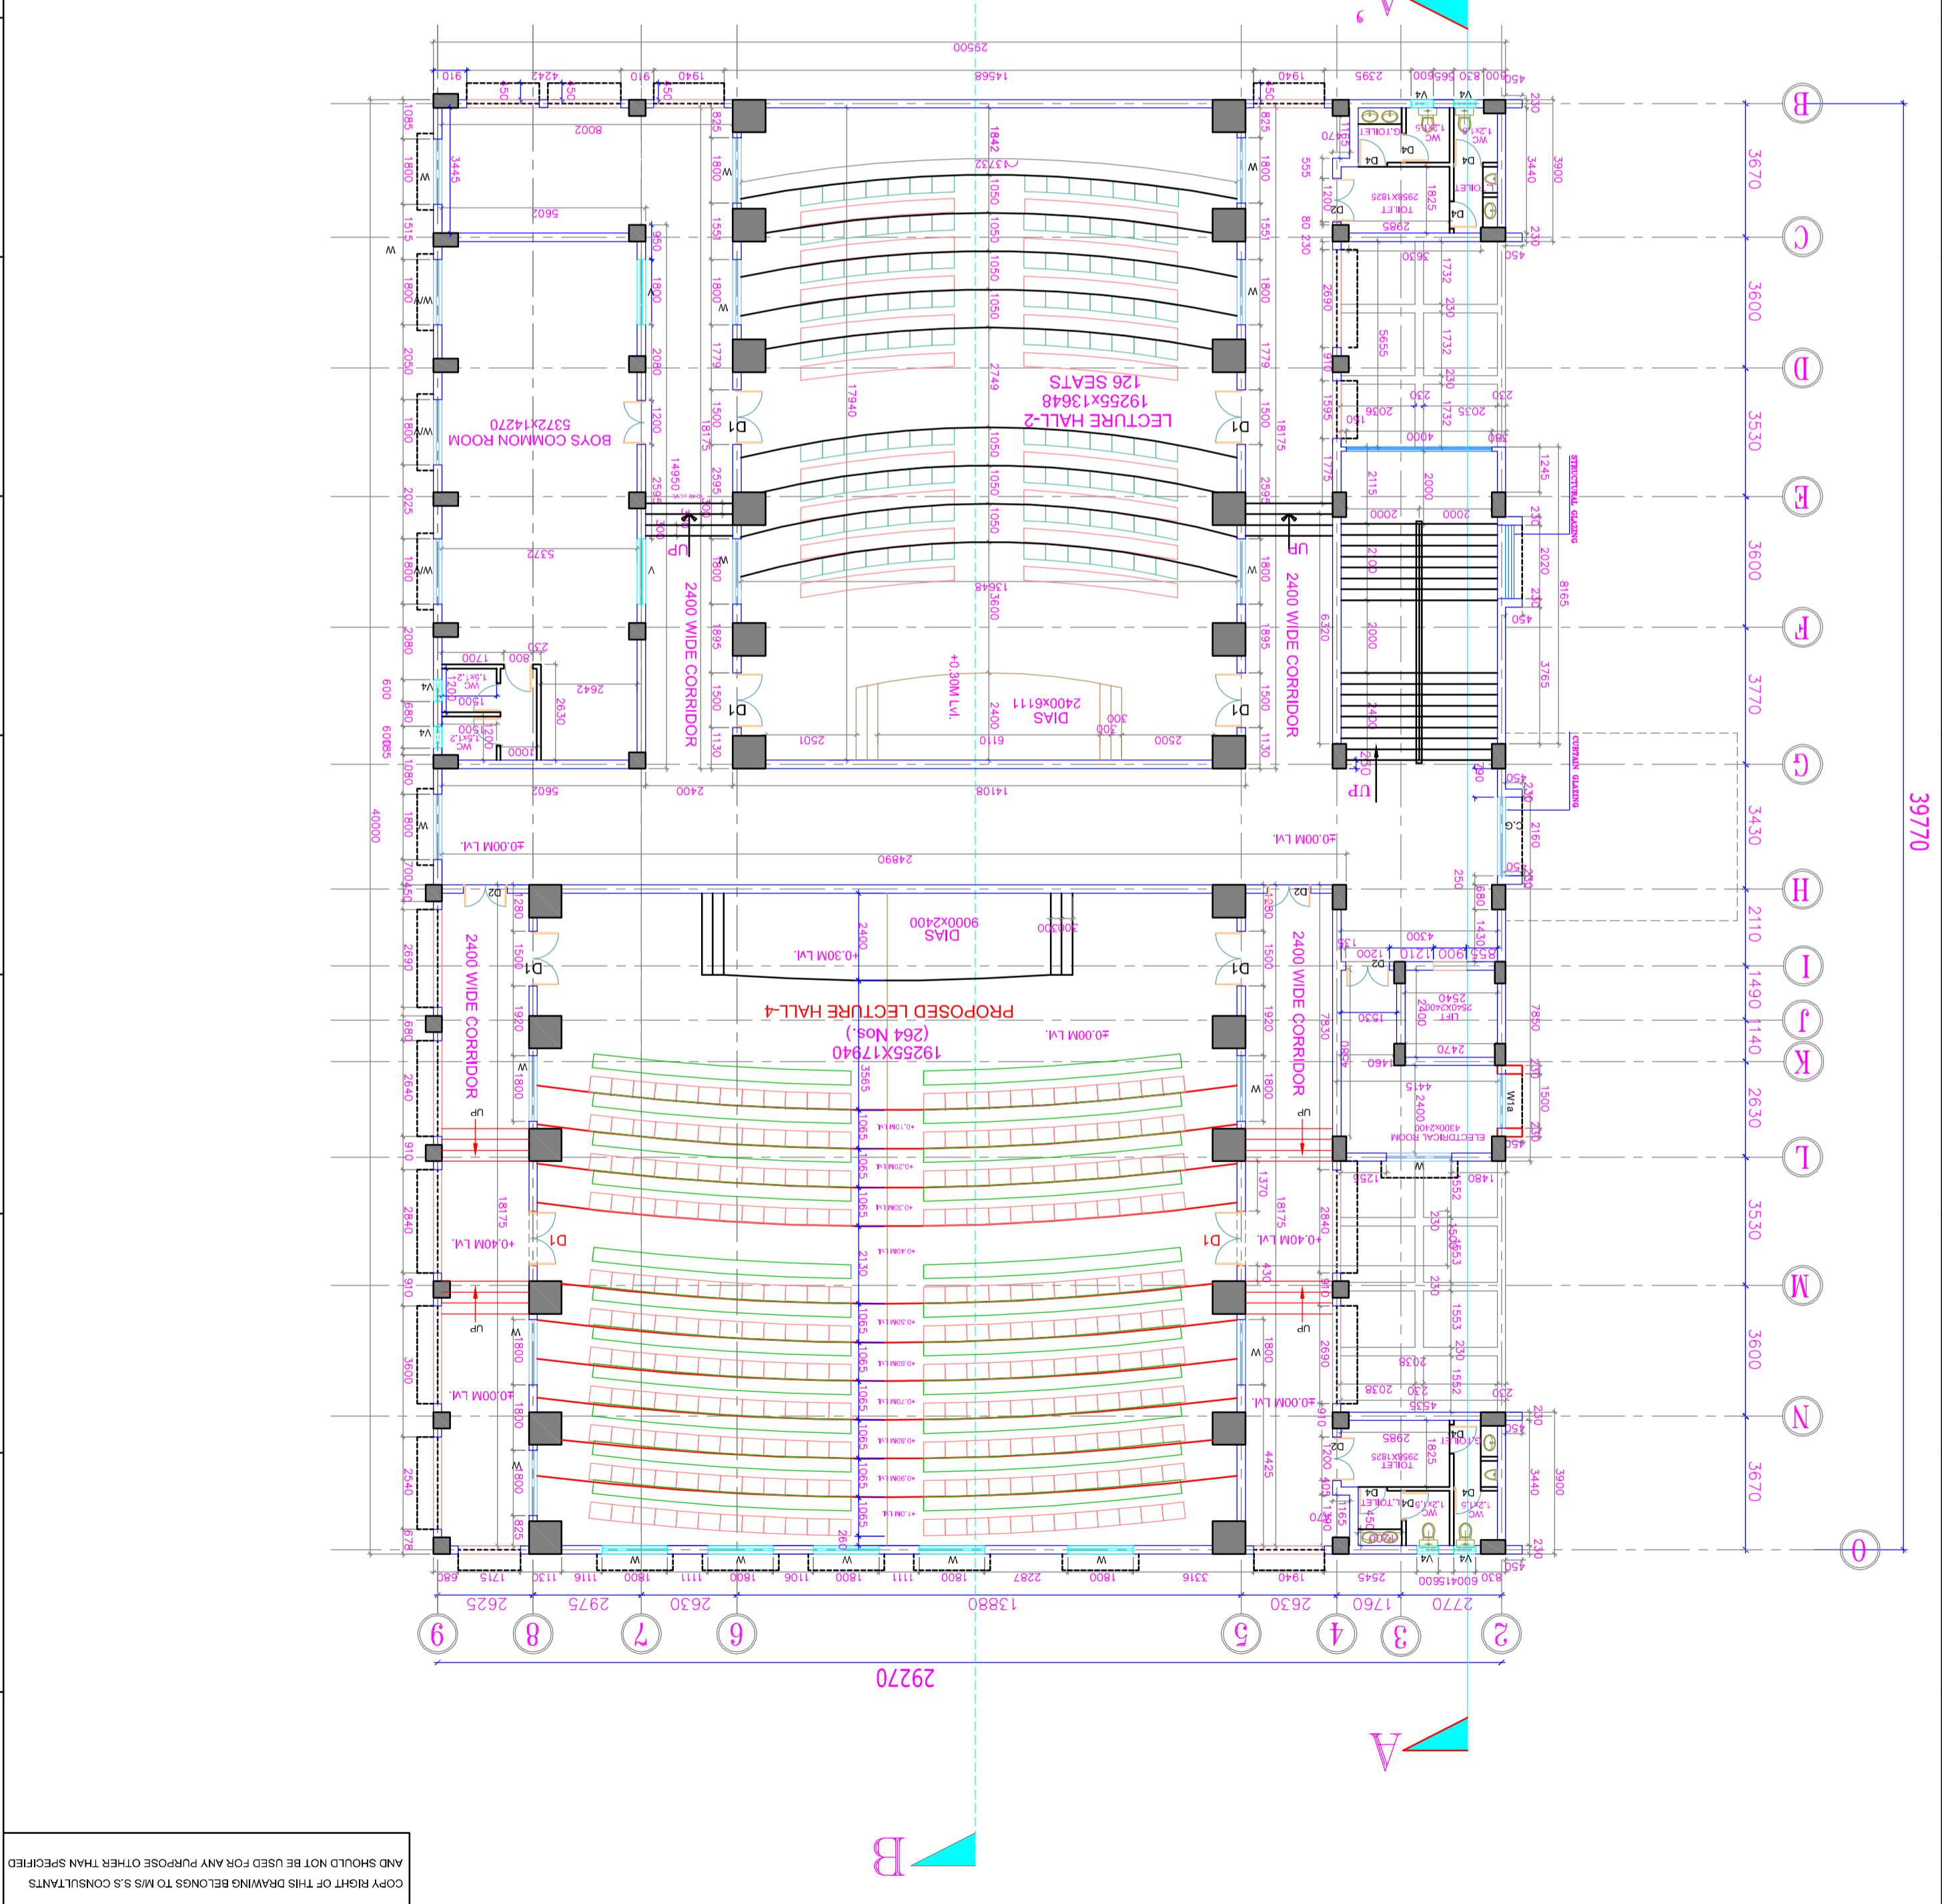

COPY RIGHT OF THIS DRAWING BELONGS TO M/S S.S.CONSTANTS
 AND SHOULD NOT BE USED FOR ANY PURPOSE OTHER THAN SPECIFIED

LECTURE GALLERY BLOCK
 MODIFICATIONS IN GROUND & FIRST FLOORS
 IN GOVERNMENT MEDICAL COLLEGE NIZAMABAD
 NIZAMABAD DIST.

PROPOSED ADDITIONAL FLOOR OVER
 EXISTING GALLERY BUILDING
 SECOND FLOOR PLAN

CLIENT :
 TELANGANA STATE MEDICAL SERVICES
 INFRASTRUCTURE DEVELOPMENT CORPORATION
 (An Enterprise of Government of Telangana)
 DM & HS CAMPUS
 SULTAN BAZAR, KOTLI, HYDERABAD.


DRG. NO: SS/TSMISDC/NZB/LECTURE GALLERY/S.F./AD-03

ARCHITECT : N.V.SRINIVAS RAO
 DEALT BY : DVNL
 SCALE : 1:100
 DATE : 06-07-2016
 SHEET NO: 03

PRINCIPAL CONSULTANT : S.S.RAO

PROJECT :
 TITLE :
 NORTH :


EXISTING AREAS :	
1149.67 Sq.mts	GROUND FLOOR
1117.41 Sq.mts	FIRST FLOOR
2267.08 Sq.mts	TOTAL AREA
32.92 Sq.mts	PORTICO AREA
1117.41 Sq.mts	PROPOSED AREAS :
SECOND FLOOR 1117.41 Sq.mts	

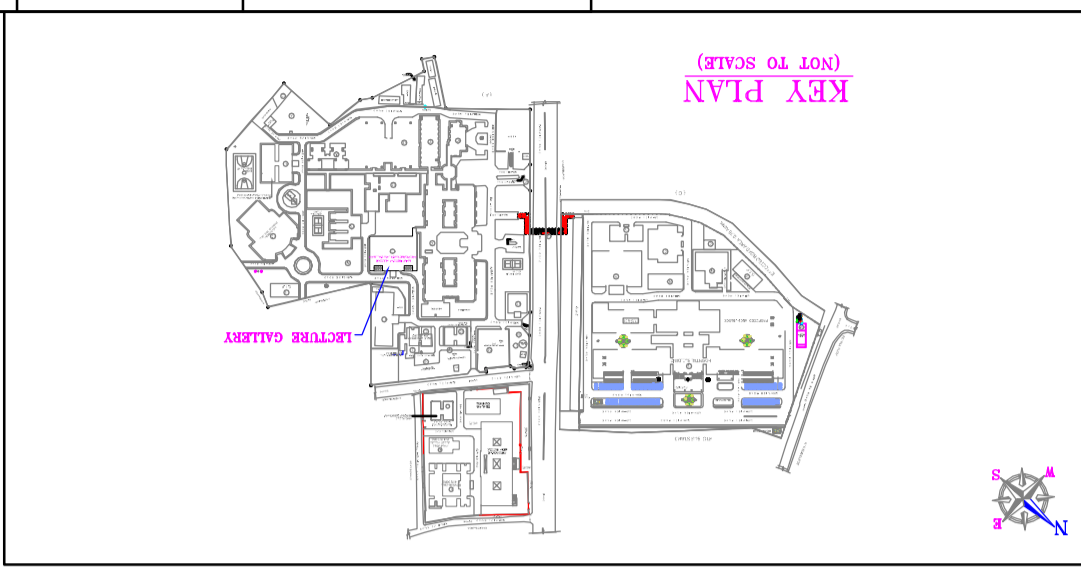

REVISION	DESCRIPTION	DATE	DELT
R1	REVISED AS PER DISCUSSIONS WITH USER DEPT. DT:07-06-2016.	07/6/16	DVNL

JOINERY SCHEDULE

TYPE	NAME	SIZE
WOODEN DOORS	D1	1500x2600
WOODEN DOORS	D2	1200x2600
WOODEN DOORS	D3b	900x2100
WOODEN DOORS	D4	800x2100
PRE PAINTED STEEL WINDOWS	W	1800x1800
PRE PAINTED STEEL WINDOWS	W2	1200x1800
PRE PAINTED STEEL WINDOWS	W1d	1500x1800
PRE PAINTED STEEL VENTILATOR	V	1800x500
PRE PAINTED STEEL VENTILATOR	V4	600x500

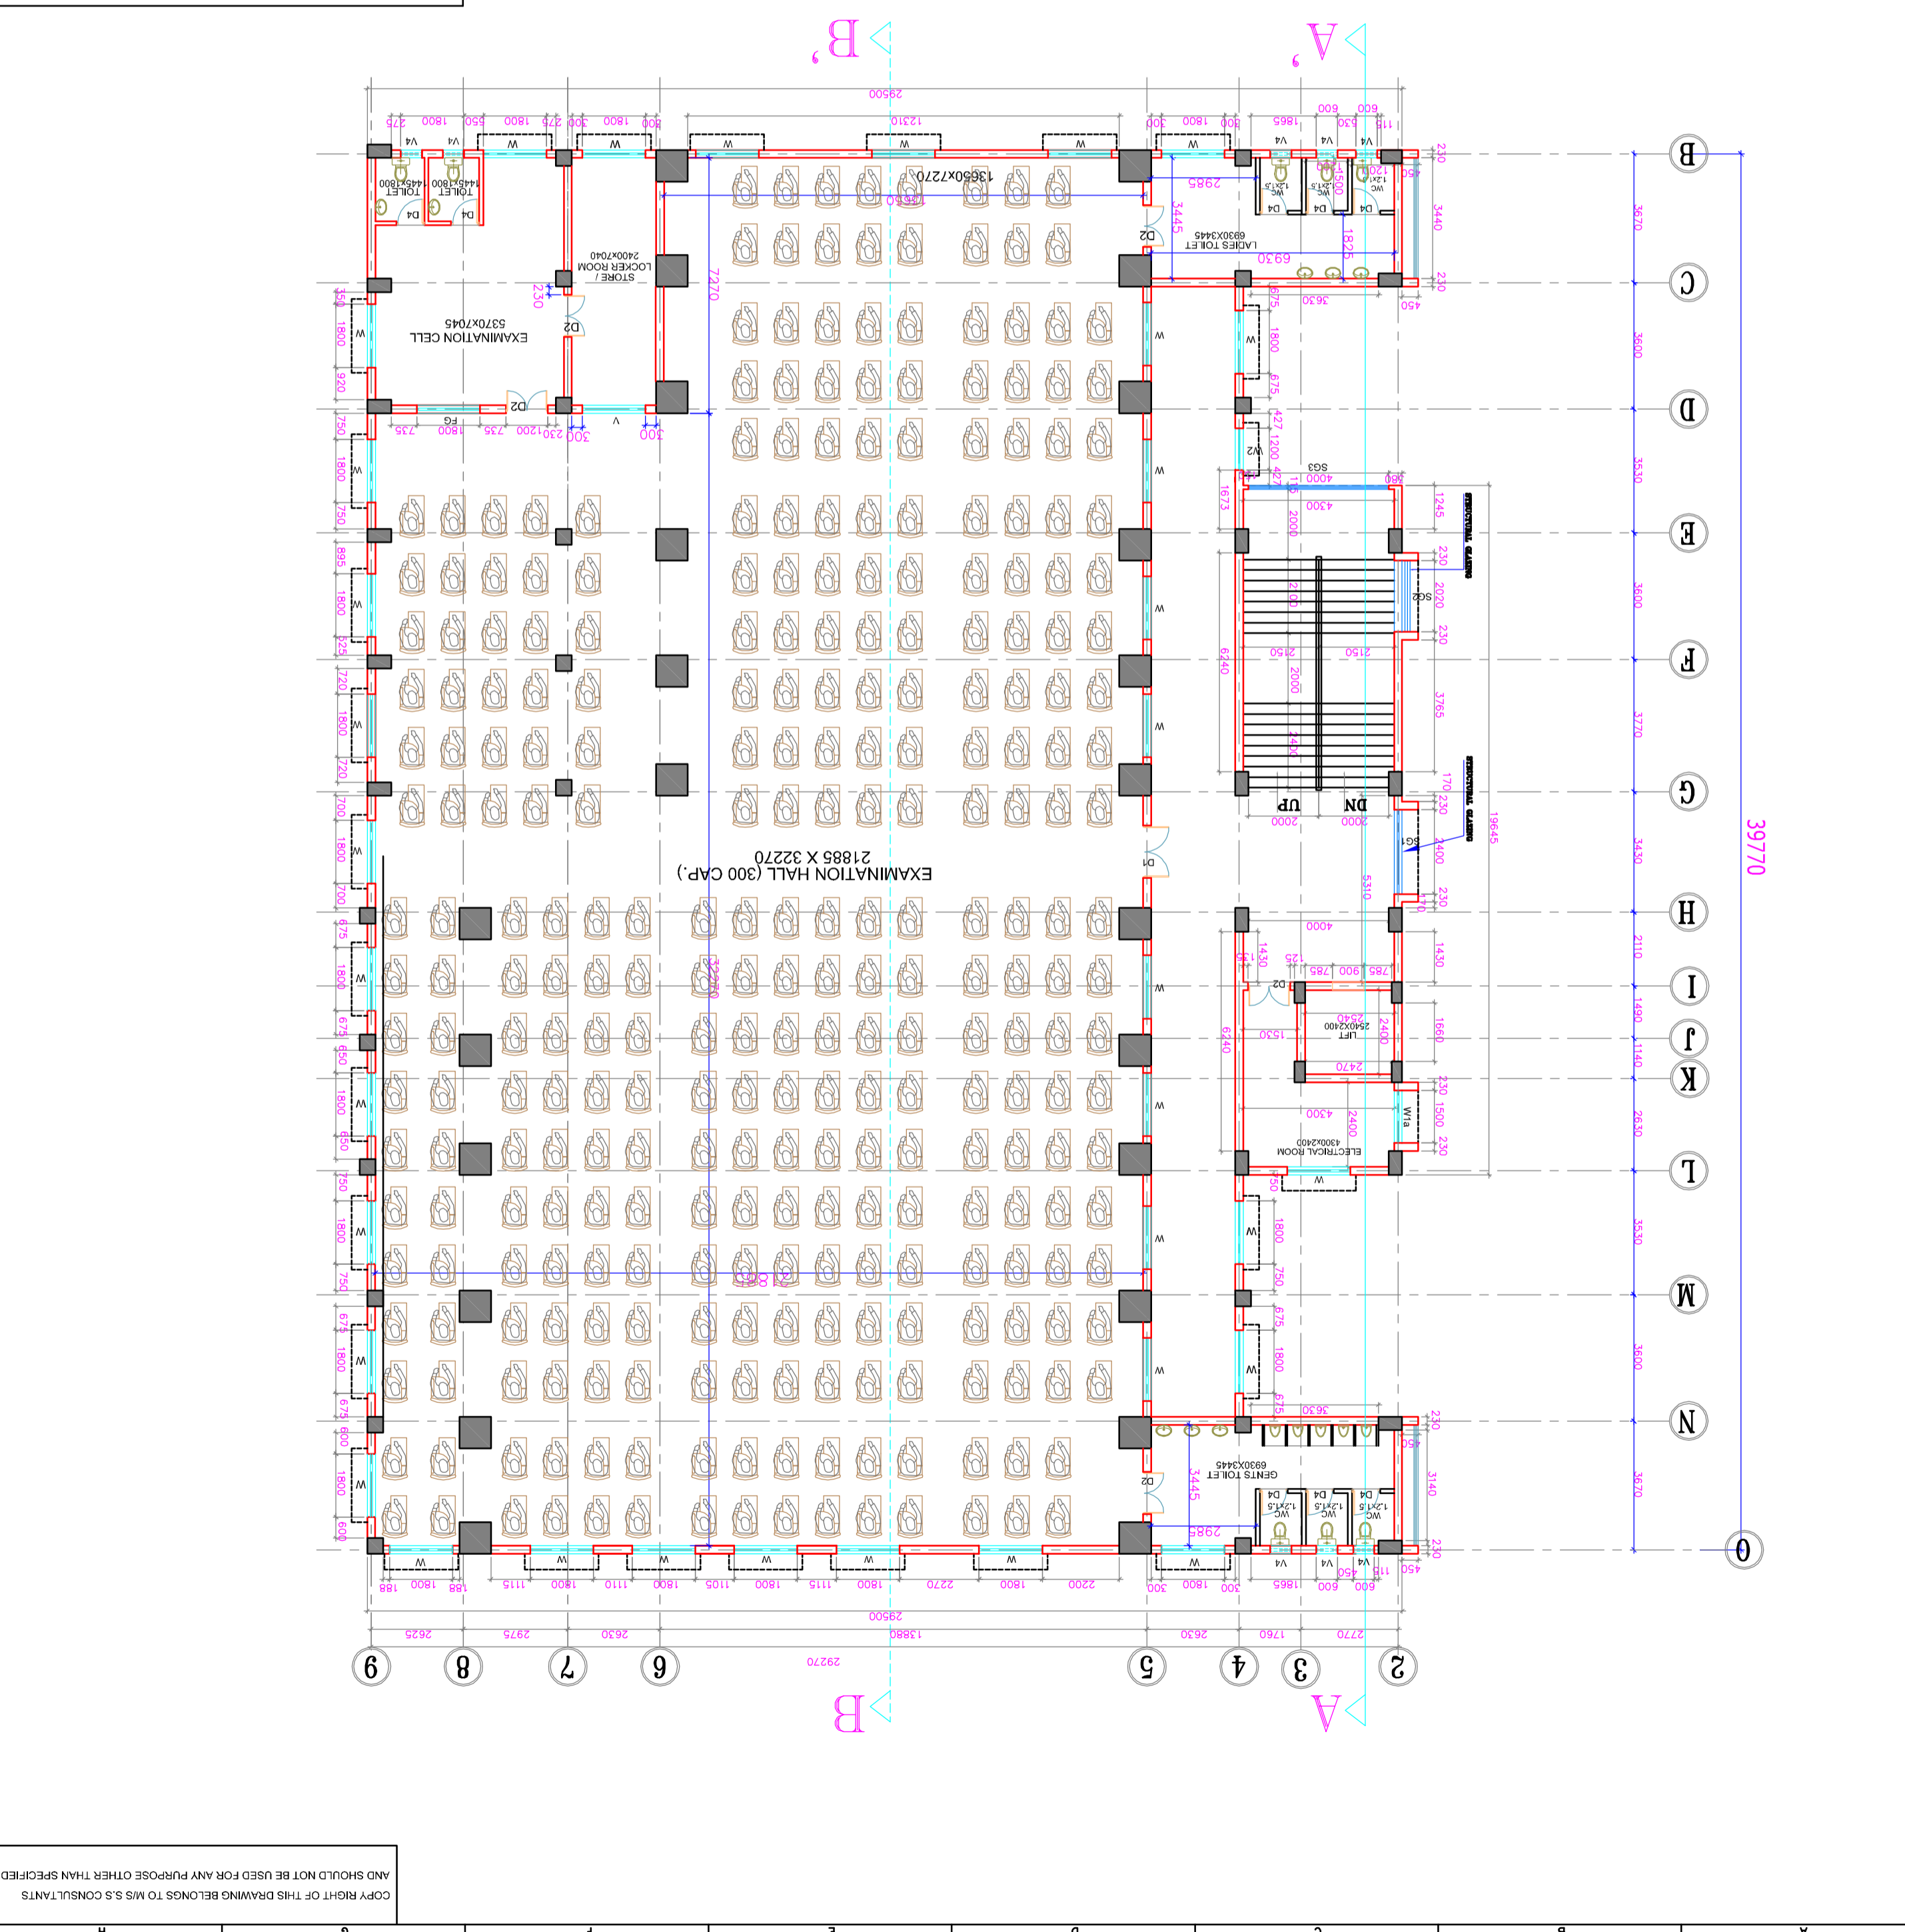

COPY RIGHT OF THIS DRAWING BELONGS TO M/S S CONSULTANTS AND SHOULD NOT BE USED FOR ANY PURPOSE OTHER THAN SPECIFIED

PROJECT : MODIFICATIONS IN GROUND & FIRST FLOORS IN GOVERNMENT MEDICAL COLLEGE NIZAMABAD NIZAMABAD DIST.

TITLE : ARCHITECTURAL WORKING DWG GROUND FLOOR PLAN

CLIENT : TELANGANA STATE MEDICAL SERVICES INFRASTRUCTURE DEVELOPMENT CORPORATION (An Enterprise of Government of Telangana) SULTAN BAZAR, KOTI, HYDERABAD.

DATE : 06/07/2016

SCALE : 1:100

DEALT BY : DVNL

ARCHITECT : N.V.SRINIVAS RAO

PRINCIPAL CONSULTANT : S.S.RAO

DRG.NO:SS/TSM5DC / NZB/ LECTURE GALLERY/ G.F / AD-01

SHEET NO: 01

CONSULTANTS : S.S.CONSULTANTS


#17&9, JABBAR BUILDINGS, BEGUNPET, HYDERABAD-16

PH: 66310240, 66310954


FAX NO: 040-66312949

email: ssecnst7and9@rediffmail.com

EXISTING AREAS :	
GROUND FLOOR	1149.67 Sq.mts
FIRST FLOOR	1117.41 Sq.mts
TOTAL AREA	2267.08 Sq.mts
PORTICO AREA	32.92 Sq.mts
PROPOSED AREAS :	
SECOND FLOOR	1117.41 Sq.mts

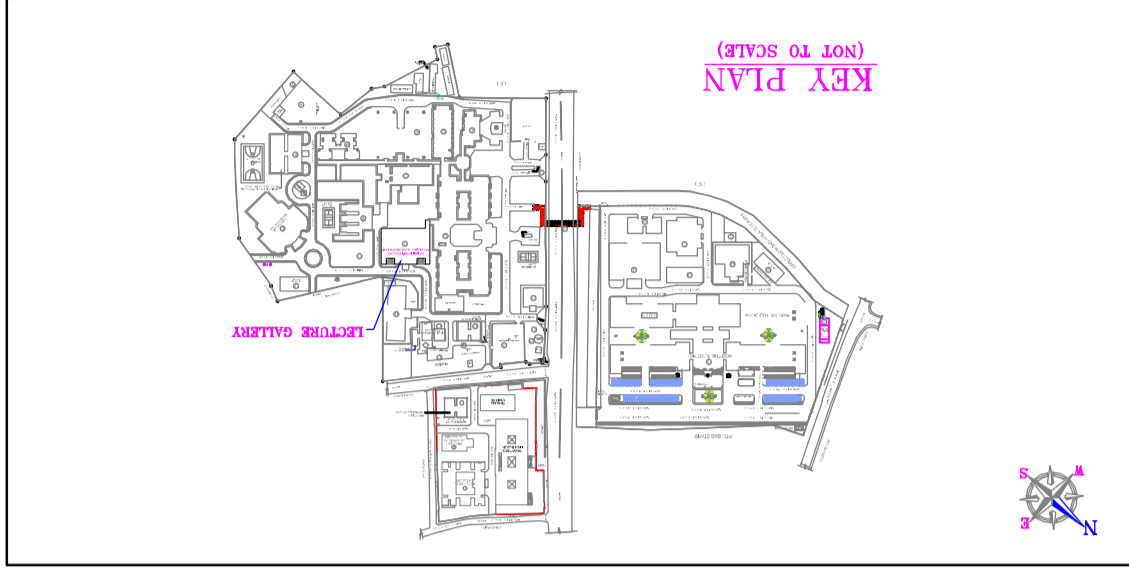

GROUND FLOOR PLAN

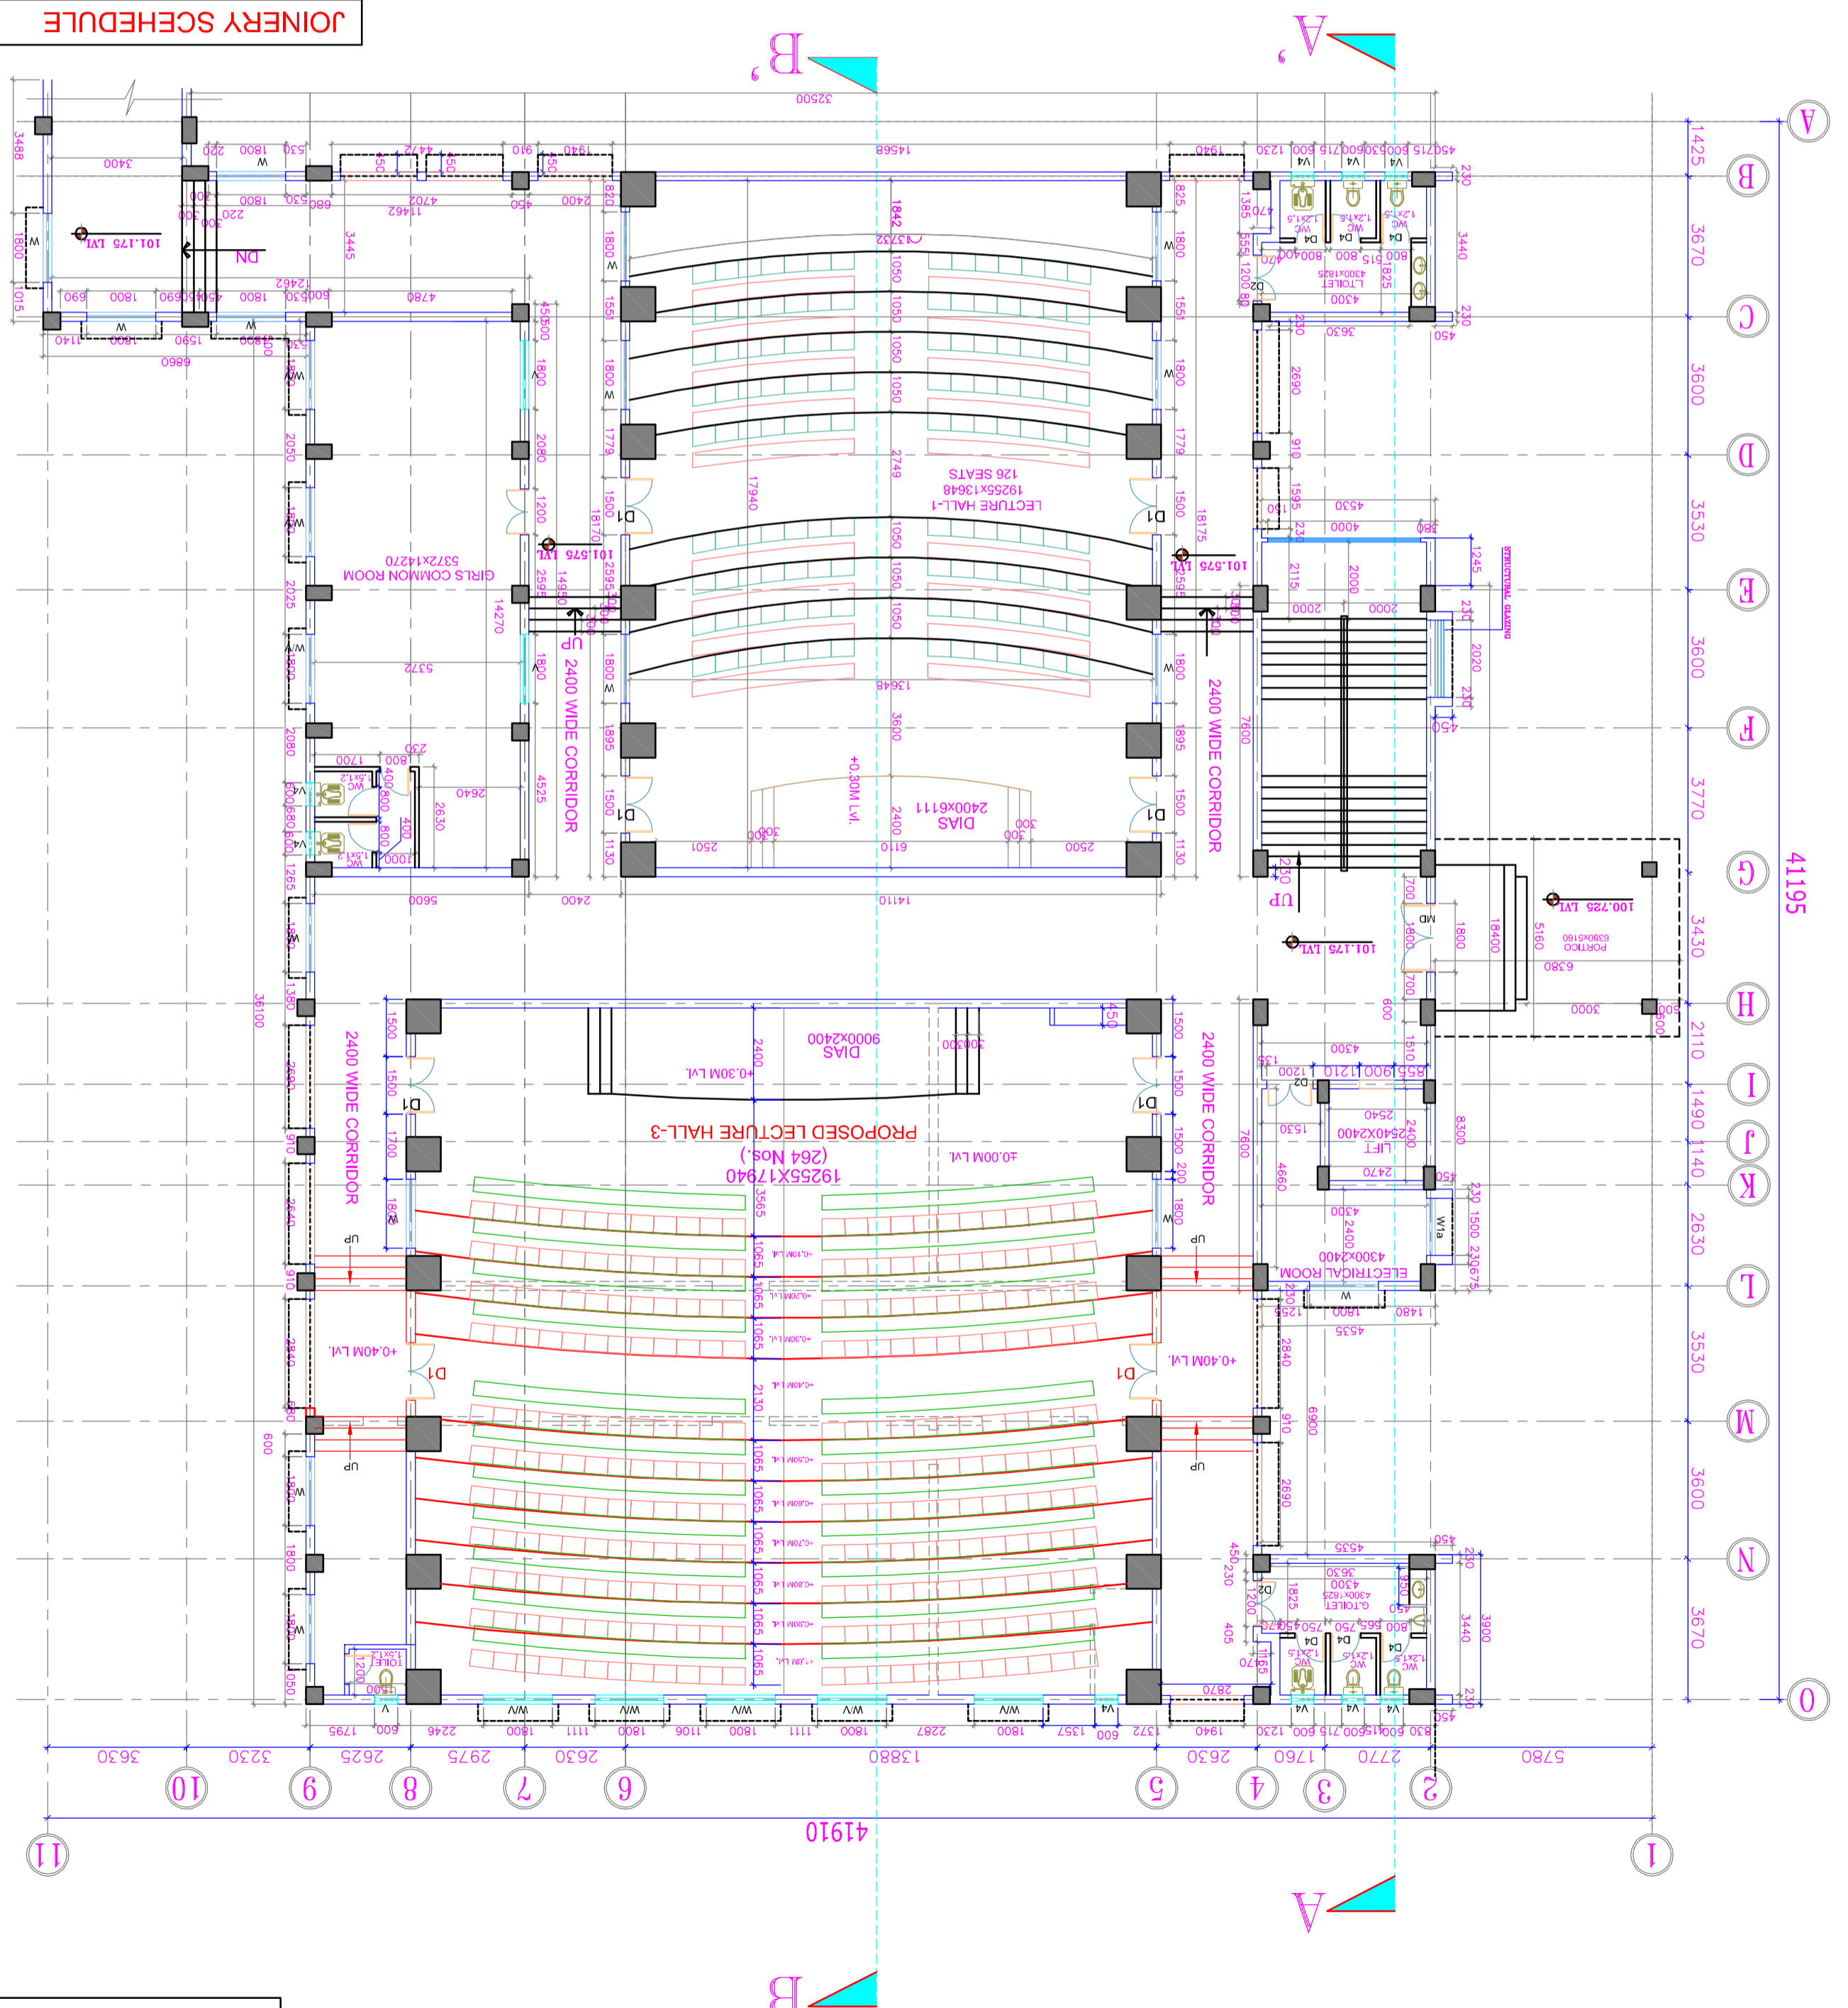

JOINERY SCHEDULE

TYPE	NAME	SIZE
WOODEN DOORS	D1	1500x2600
WOODEN DOORS	D2	1200x2600
WOODEN DOORS	D3b	900x2100
WOODEN DOORS	D4	800x2100
PRE PAINTED STEEL WINDOWS	W	1800x1800
PRE PAINTED STEEL WINDOWS	W2	1200x1800
PRE PAINTED STEEL WINDOWS	W3	1500x1800
PRE PAINTED STEEL VENTILATOR	V	1800x500
PRE PAINTED STEEL VENTILATOR	V4	600x500

REVISION	DESCRIPTION	DATE	DELT
R1	EXISTING ADMN. DEPT. REVISED AS LECTURE GALLERY-3.	06/7/16	DVNL

COPY RIGHT OF THIS DRAWING BELONGS TO M/S S.S.CONSULTANTS AND SHOULD NOT BE USED FOR ANY PURPOSE OTHER THAN SPECIFIED