


COPY RIGHT OF THIS DRAWING BELONGS TO M/S S.S CONSULTANTS AND SHOULD NOT BE USED FOR ANY PURPOSE OTHER THAN SPECIFIED WITHOUT PRIOR PERMISSION.

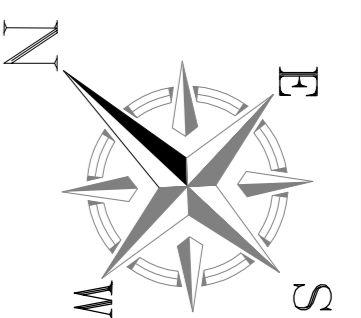

FLOORS	NO.OF ROOMS	NO.OF STUDENTS
GROUND FLOOR	7 Nos.	(Each Room 3nos) 21 Nos.
FIRST FLOOR	17 Nos.	(Each Room 3nos) 51 Nos.
SECOND FLOOR	17 Nos.	(Each Room 3nos) 51 Nos.
THIRD FLOOR	7 Nos.	(Each Room 3nos) 21 Nos.
TOTAL	48 Nos.	144 Nos.

AREAS :	
GROUND FLOOR	523.95Sq.Mts.
FIRST FLOOR	523.95Sq.Mts.
SECOND FLOOR	523.95Sq.Mts.
THIRD FLOOR	523.95Sq.Mts.
TOTAL	2095.84 Sq.mt.
PORTICO	54.00 Sq.mt.
TOTAL	2149.84 Sq.mt.

PROJECT :
CONSTRUCTION OF NEW MEDICAL COLLEGE WITH ULTRA MODERN FACILITIES AT NIZAMABAD IN NIZAMABAD DIST

TITLE :
EXISTING DMHO OFFICE PROPOSED TO CONVERT AS NURSES HOSTEL


CLIENT :
TELANGANA MEDICAL SERVICES INFRASTRUCTURE DEVELOPMENT CORPORATION (An Enterprise of Government of Telangana)
DM & HS,CAMPUS
SULTAN BAZAR, KOTI, HYDERABAD.

CONSULTANTS :
S.S.CONSULTANTS
PROJECT CONSULTANTS
#17&9, JABBAR BUILDINGS,
BEGLUPET, HYDERABAD-16
PH: 66310240, 66310954
FAX NO: 040-66312949
email: sscs3699@gmail.com

DATE : 19/09/10
SCALE : 1:200
DEALT BY : RANUJITHG
ARCHITECT : N.V.SRINIVAS RAO
CHECKED BY : S.S.RAO

SHEET NO:
38


DRG.NO:SS17SM5NDIC/NZR/NURSES HOSTEL/1st FLOOR/AR-38

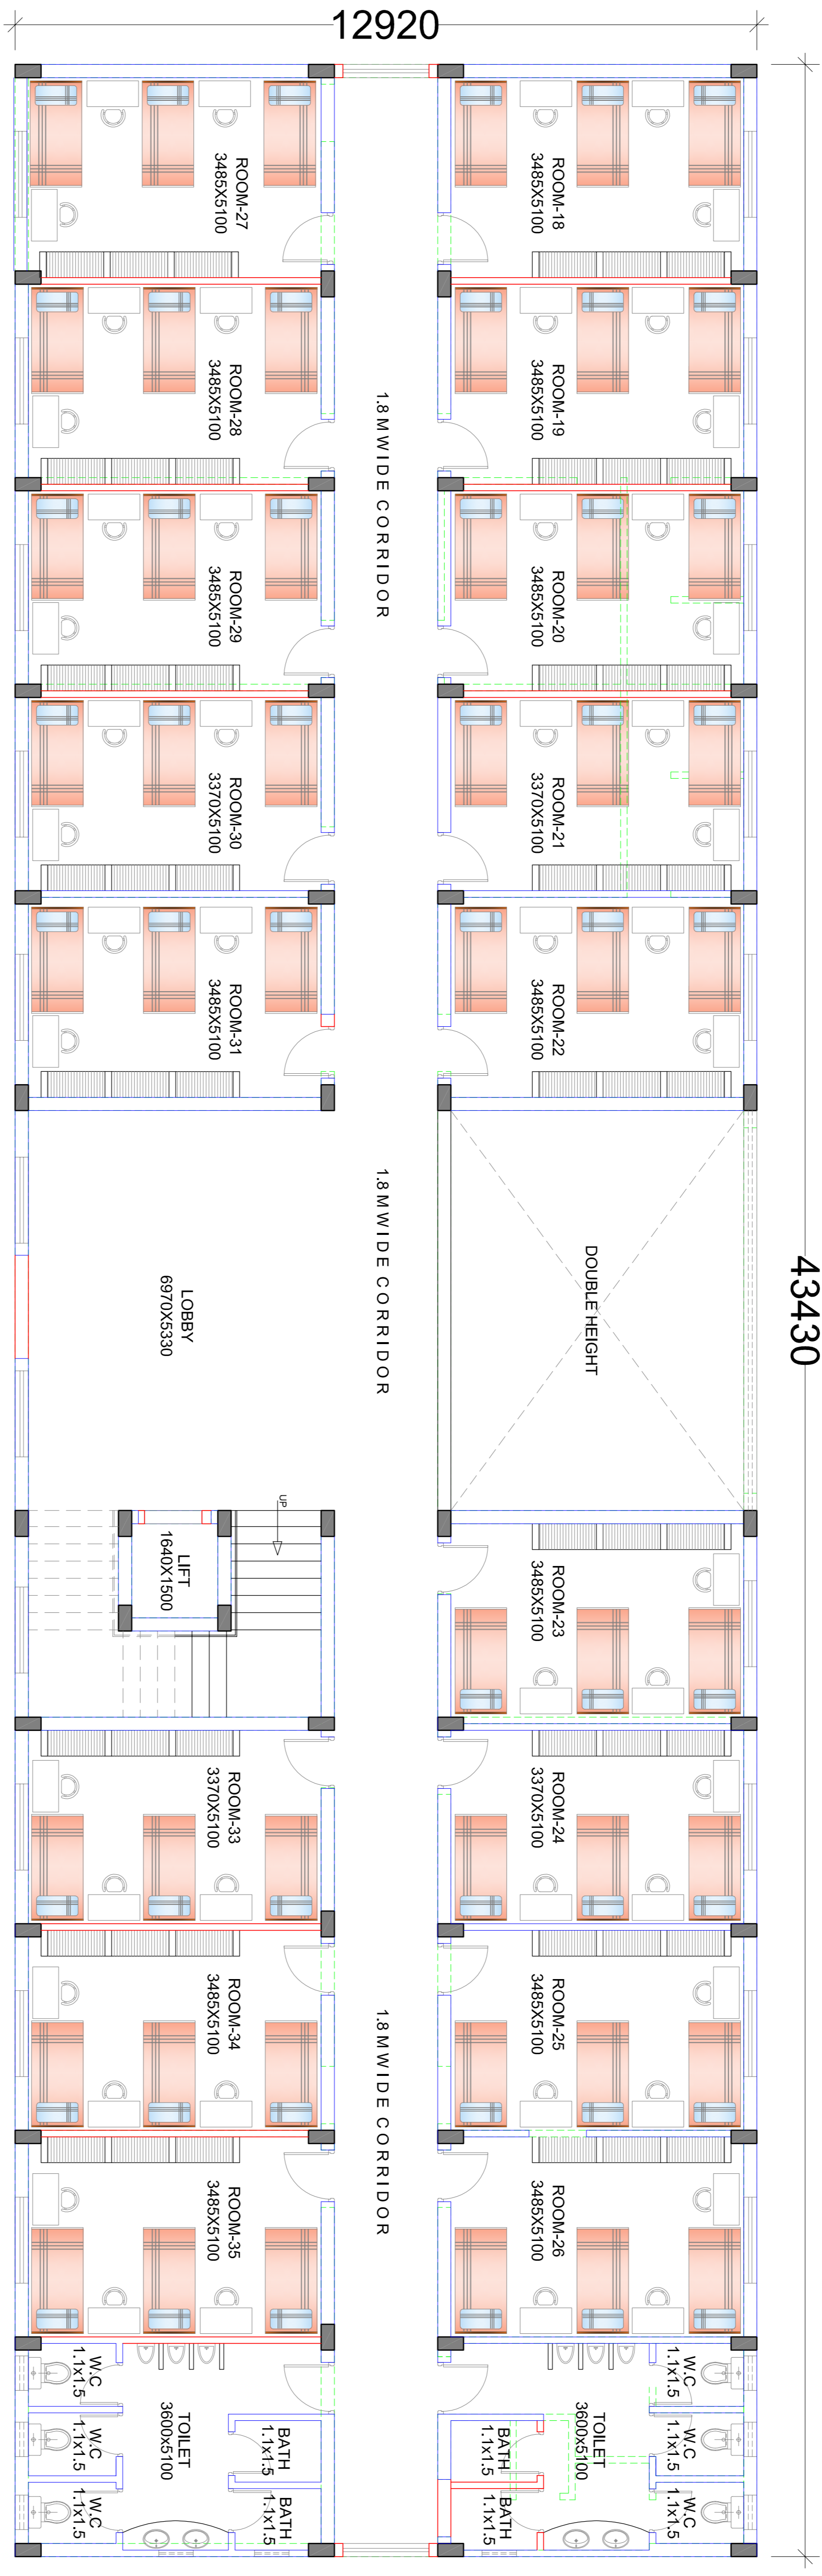

FIRST FLOOR PLAN

PROPOSED
 EXISTING
 DISMANTLING

COPY RIGHT OF THIS DRAWING BELONGS TO M/S S.S CONSULTANTS AND SHOULD NOT BE USED FOR ANY PURPOSE OTHER THAN SPECIFIED WITHOUT PRIOR PERMISSION.

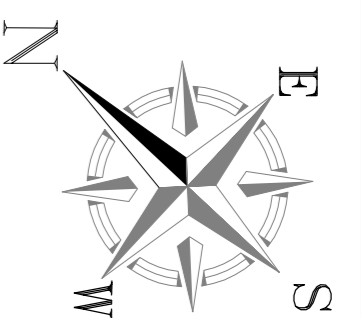

FLOORS	NO. OF ROOMS	NO. OF STUDENTS
GROUND FLOOR	7 Nos.	(Each Room 3nos) 21 Nos.
FIRST FLOOR	17 Nos.	(Each Room 3nos) 51 Nos.
SECOND FLOOR	17 Nos.	(Each Room 3nos) 51 Nos.
THIRD FLOOR	7 Nos.	(Each Room 3nos) 21 Nos.
TOTAL	48 Nos.	144 Nos.

AREAS :	
GROUND FLOOR	523.95Sq.Mts.
FIRST FLOOR	523.95Sq.Mts.
SECOND FLOOR	523.95Sq.Mts.
THIRD FLOOR	523.95Sq.Mts.
TOTAL	2095.84 Sq.mt.
PORTICO	54.00 Sq.mt.
TOTAL	2149.84 Sq.mt.

PROJECT :
CONSTRUCTION OF NEW MEDICAL COLLEGE WITH ULTRA MODERN FACILITIES AT NIZAMABAD IN NIZAMABAD DIST


TITLE :
EXISTING DMHO OFFICE PROPOSED TO CONVERT AS NURSES HOSTEL

CLIENT :
TELANGANA MEDICAL SERVICES INFRASTRUCTURE DEVELOPMENT CORPORATION (An Enterprise of Government of Telangana)
DM & HS,CAMPUS
SULTAN BAZAR, KOTI, HYDERABAD.


CONSULTANTS :
S.S.CONSULTANTS
PROJECT CONSULTANTS
#17&9, JABBAR BUILDINGS,
BEGLUPET, HYDERABAD-16
PH: 66310240, 66310954
FAX NO: 040-66312949
em: sscs3699@gmail.com

DATE : 19/09/10
SCALE : 1:200
DEALT BY : RANUJITHG
ARCHITECT : N.V.SRINIVAS RAO
CHECKED BY : S.S.RAO


SHEET NO:
39

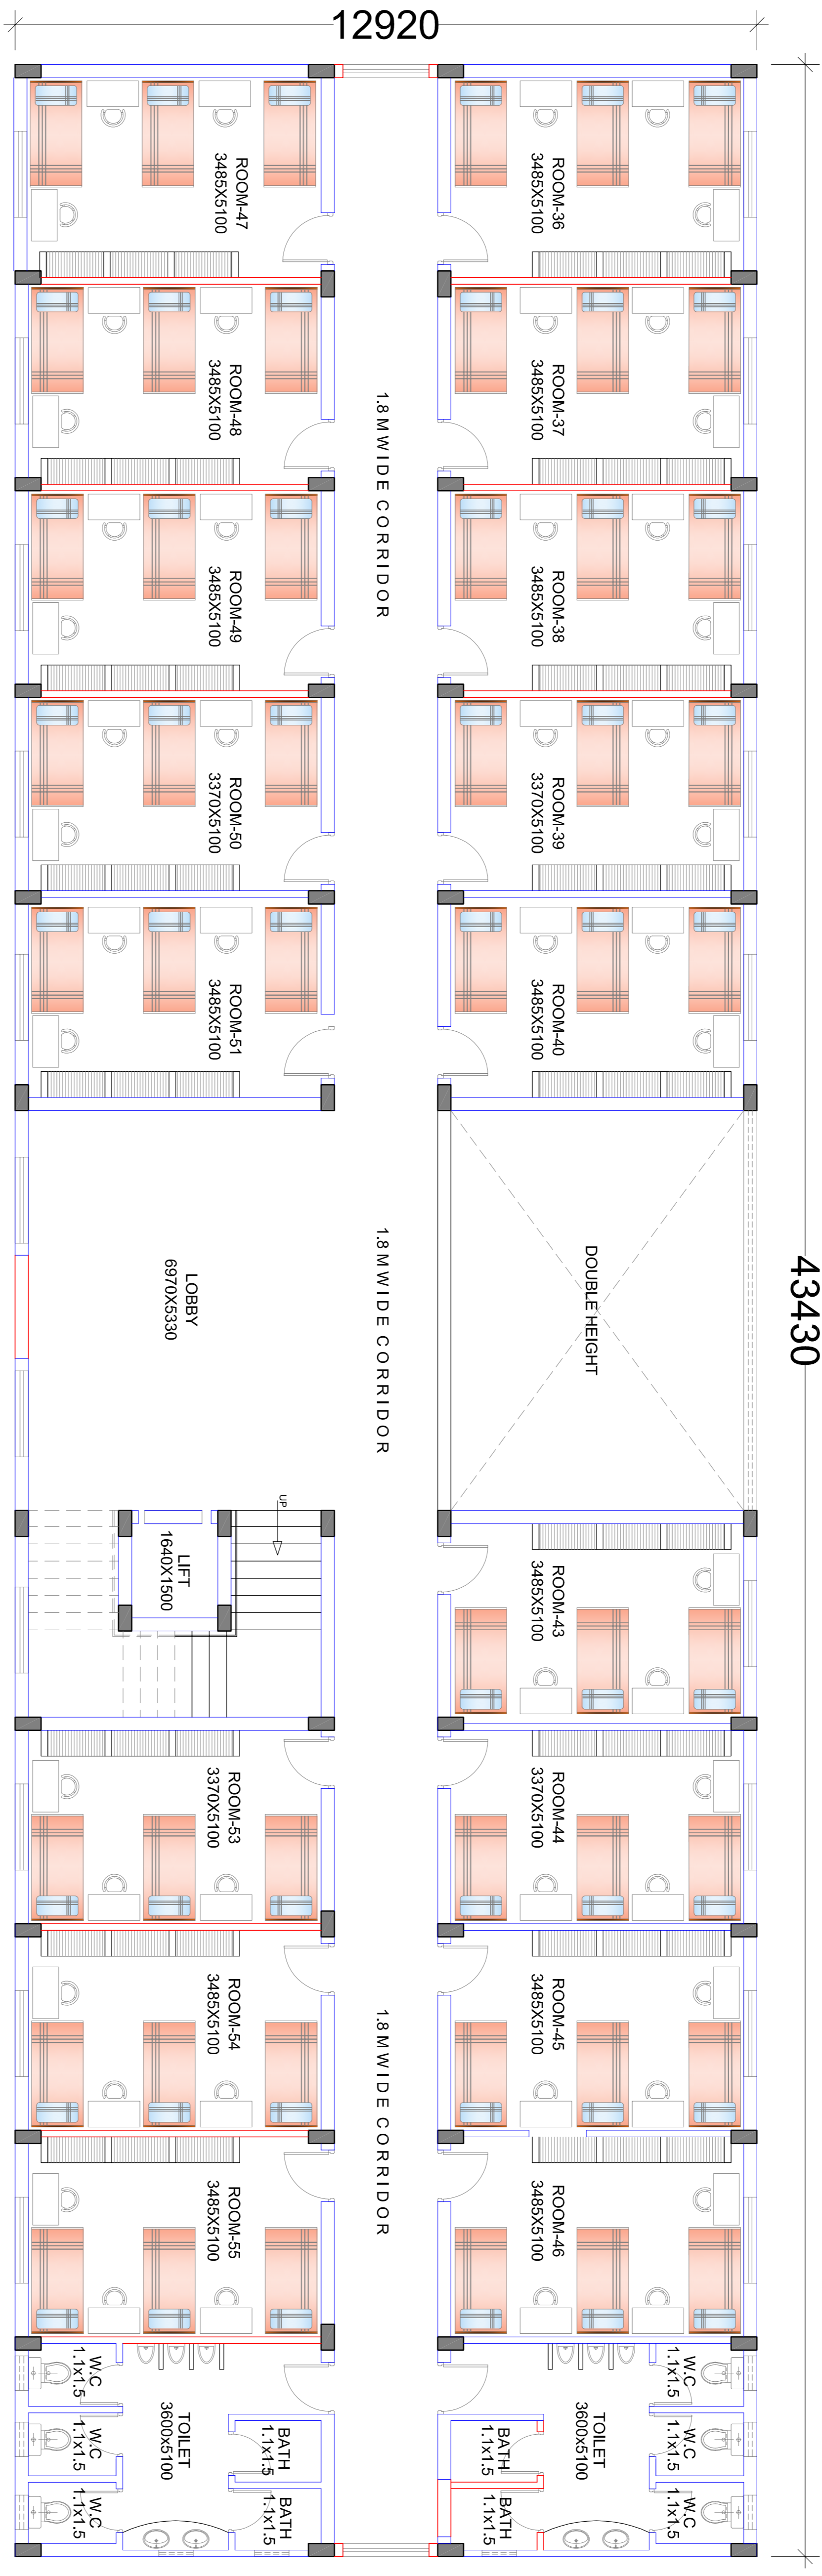

SECOND FLOOR PLAN

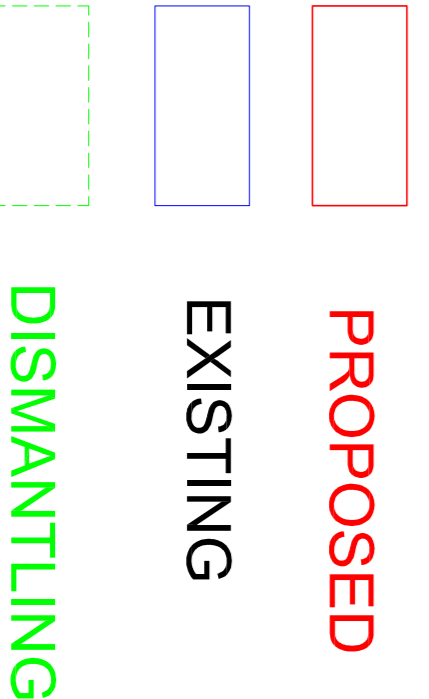

COPY RIGHT OF THIS DRAWING BELONGS TO M/S S.S CONSULTANTS AND SHOULD NOT BE USED FOR ANY PURPOSE OTHER THAN SPECIFIED WITHOUT PRIOR PERMISSION.

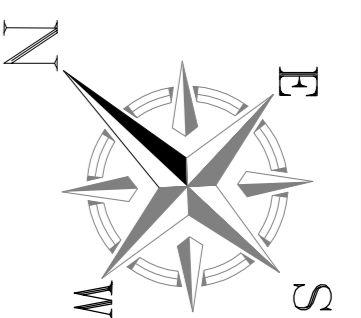

FLOORS	NO.OF ROOMS	NO.OF STUDENTS
GROUND FLOOR	7 Nos.	(Each Room 3nos) 21 Nos.
FIRST FLOOR	17 Nos.	(Each Room 3nos) 51 Nos.
SECOND FLOOR	17 Nos.	(Each Room 3nos) 51 Nos.
THIRD FLOOR	7 Nos.	(Each Room 3nos) 21 Nos.
TOTAL	48 Nos.	144 Nos.

AREAS :	
GROUND FLOOR	523.95Sq.Mts.
FIRST FLOOR	523.95Sq.Mts.
SECOND FLOOR	523.95Sq.Mts.
THIRD FLOOR	523.95Sq.Mts.
TOTAL	2095.84 Sq.mt.
PORTICO	54.00 Sq.mt.
TOTAL	2149.84 Sq.mt.

PROJECT :
CONSTRUCTION OF NEW MEDICAL COLLEGE WITH ULTRA MODERN FACILITIES AT NIZAMABAD IN NIZAMABAD DIST


TITLE :
EXISTING DMHO OFFICE PROPOSED TO CONVERT AS NURSES HOSTEL

CLIENT :
TELANGANA MEDICAL SERVICES INFRASTRUCTURE DEVELOPMENT CORPORATION (An Enterprise of Government of Telangana)
DM & HS,CAMPUS
SULTAN BAZAR, KOTI, HYDERABAD.

CONSULTANTS :
S.S.CONSULTANTS
PROJECT CONSULTANTS
#17&9, JABBAR BUILDINGS,
BEGLUPET, HYDERABAD-16
PH: 66310240, 66310954
FAX NO: 040-66312949
em: sscs3699@gmail.com


DATE : 19/09/10
SCALE : 1:200
DEALT BY : RANUJITHG
ARCHITECT : N.V.SRINIVAS RAO
CHECKED BY : S.S.RAO

PRG.NO:SSP.TSM5IDC/NZR/NURSES HOSTEL/2nd FLOOR/AR-40
SHEET NO: **40**

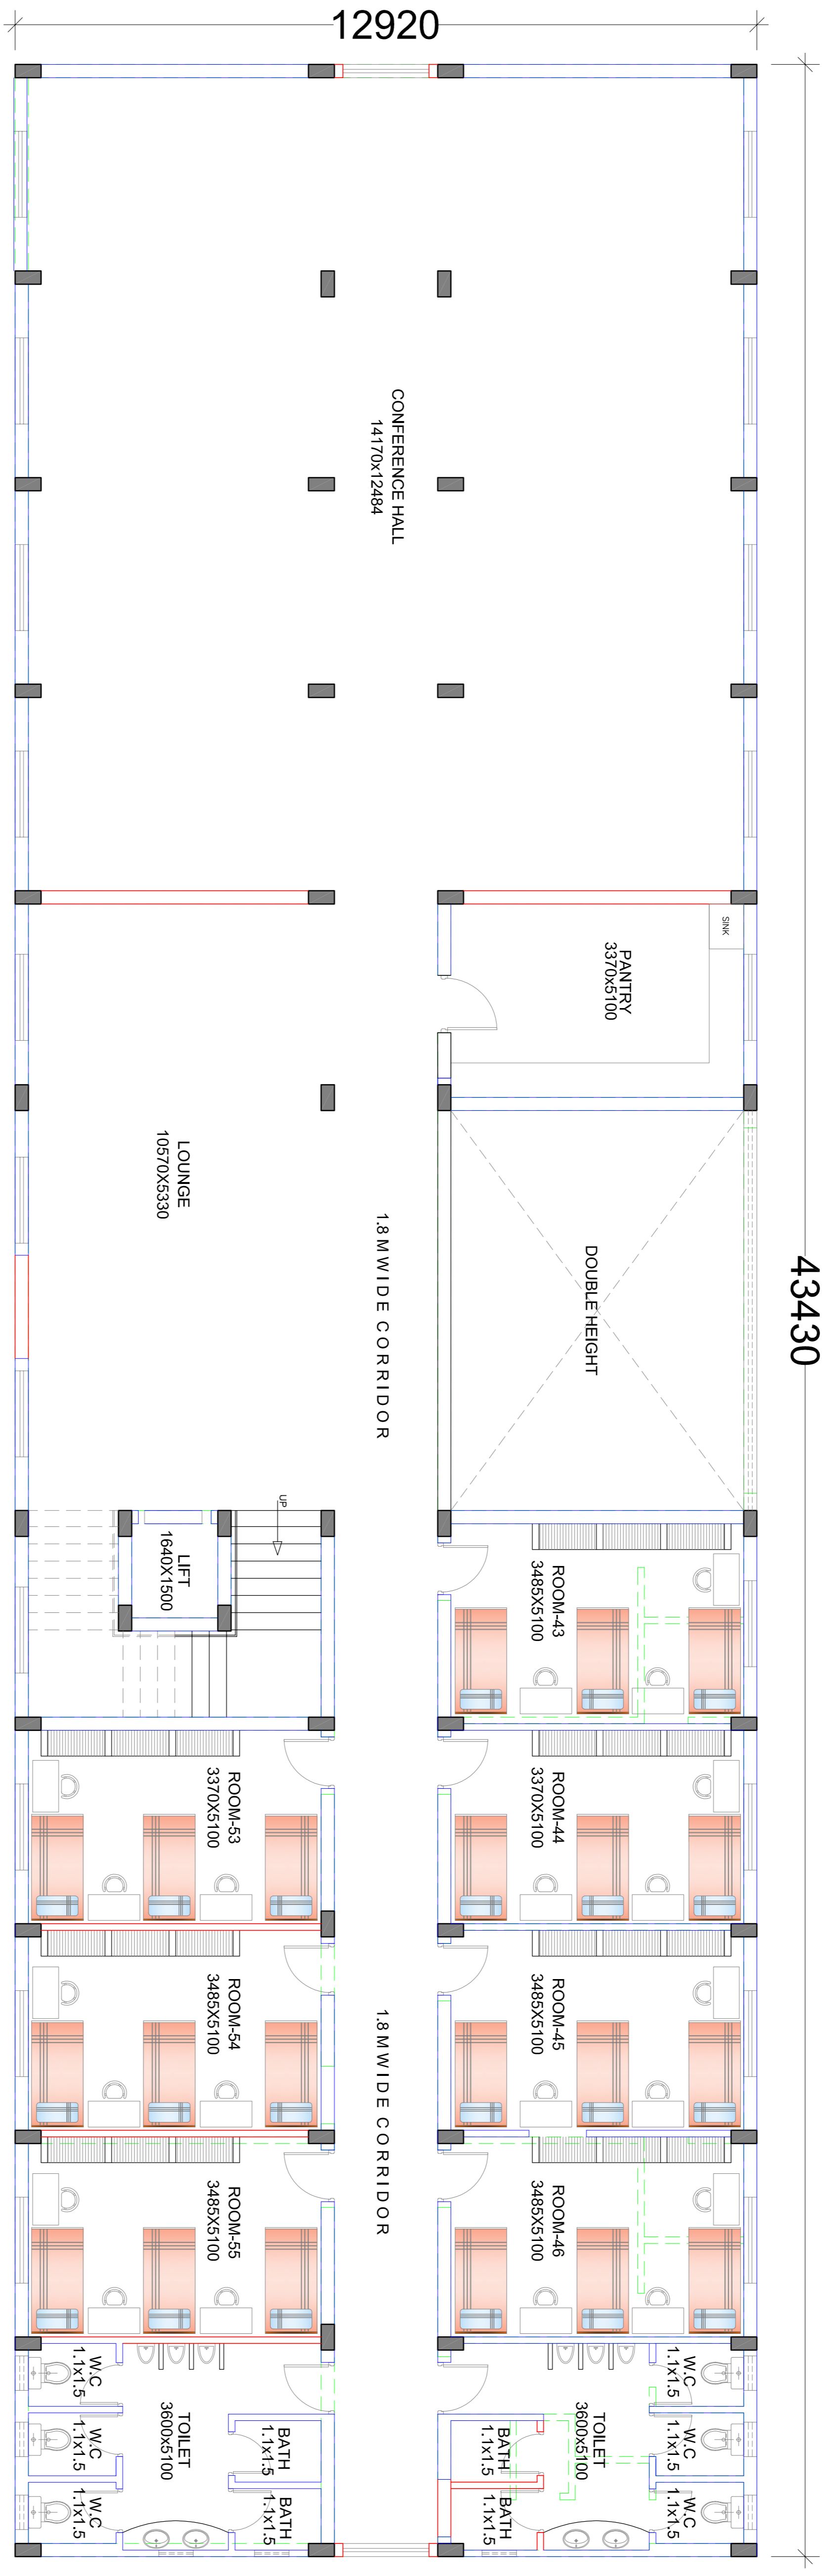


THIRD FLOOR PLAN

PROPOSED
 EXISTING
 DISMANTLING

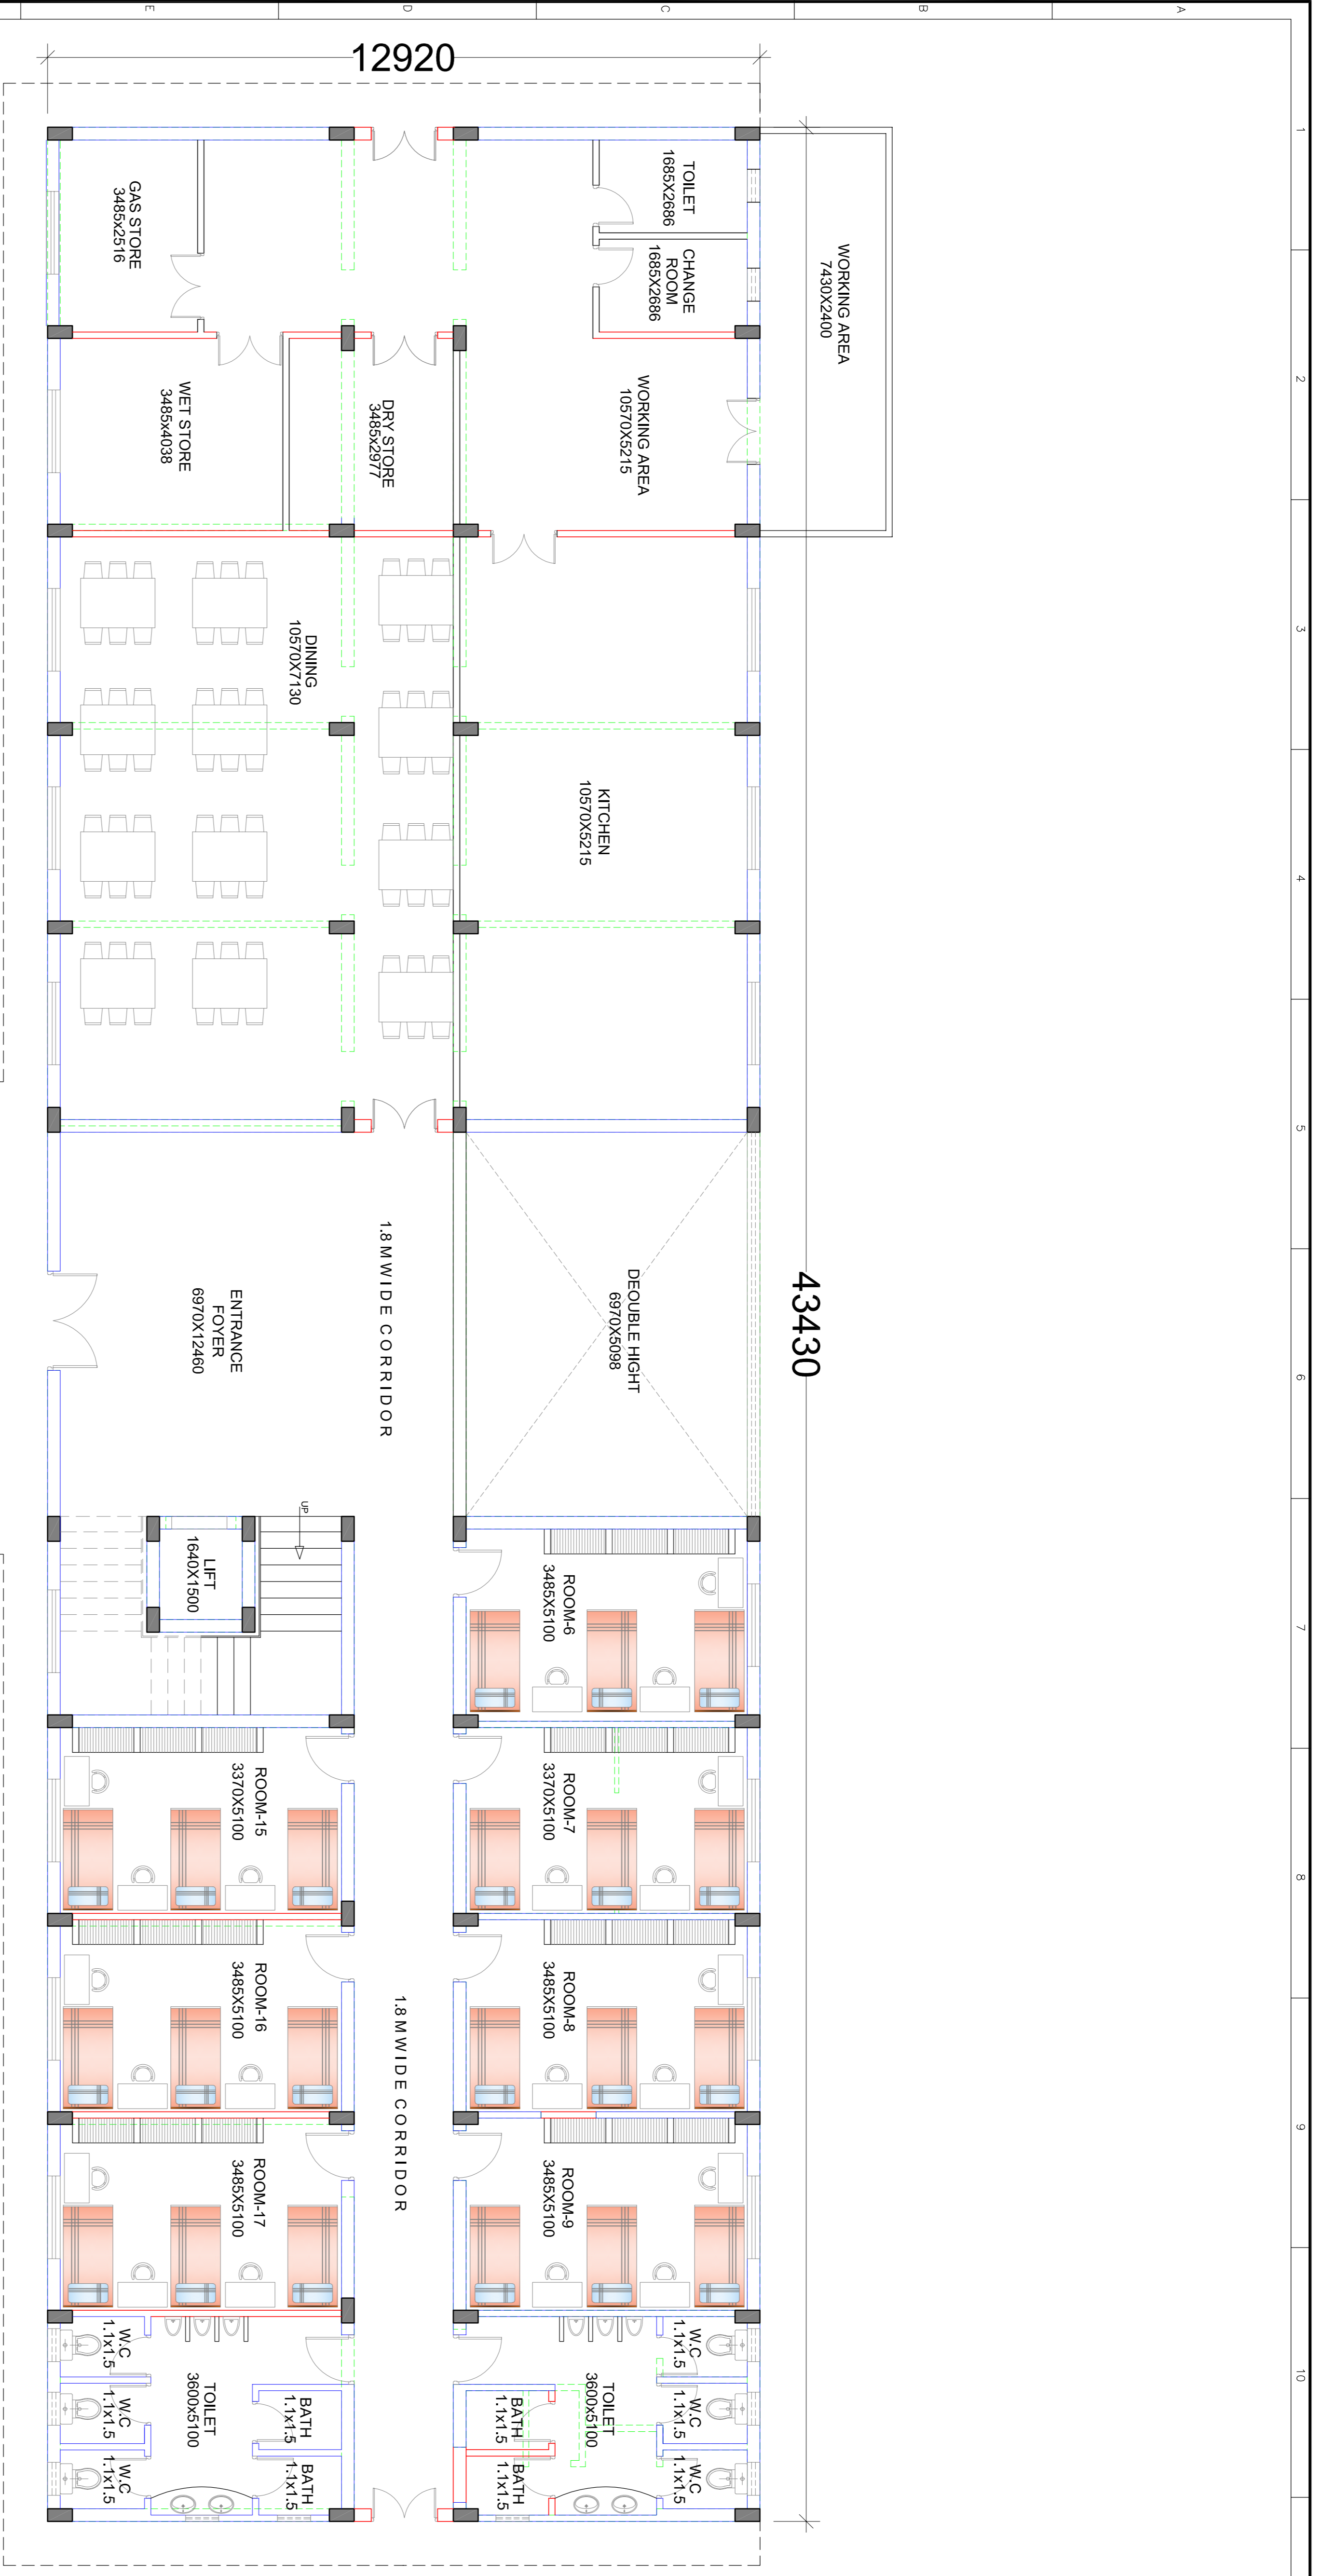

GROUND FLOOR PLAN

PROPOSED
 EXISTING
 DISMANTLING

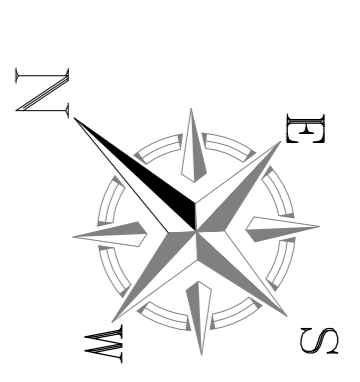

COPY RIGHT OF THIS DRAWING BELONGS TO M/S S.S CONSULTANTS AND SHOULD NOT BE USED FOR ANY PURPOSE OTHER THAN SPECIFIED WITHOUT PRIOR PERMISSION.

NORTH :

FLOORS	NO.OF ROOMS	NO.OF STUDENTS
GROUND FLOOR	7 Nos.	(each Room 3nos) 21 Nos.
FIRST FLOOR	17 Nos.	(each Room 3nos) 51 Nos.
SECOND FLOOR	17 Nos.	(each Room 3nos) 51 Nos.
THIRD FLOOR	7 Nos.	(each Room 3nos) 21 Nos.
TOTAL	48 Nos.	144 Nos.

AREAS :

GROUND FLOOR	523,95Sq.Mts.
FIRST FLOOR	523,95Sq.Mts.
SECOND FLOOR	523,95Sq.Mts.
THIRD FLOOR	523,95Sq.Mts.
TOTAL	2095,84 Sq.mt.
PORTICO	54,00 Sq.mt.
TOTAL	2149,84 Sq.mt.

PROJECT :
CONSTRUCTION OF NEW MEDICAL COLLEGE WITH ULTRA MODERN FACILITIES AT NIZAMABAD IN NIZAMABAD DIST

TITLE :
EXISTING DMHO OFFICE PROPOSED TO CONVERT AS NURSES HOSTEL

CLIENT :
TELANGANA MEDICAL SERVICES INFRASTRUCTURE DEVELOPMENT CORPORATION (An Enterprise of Government of Telangana) D.M.S.H.S.CAMPUS SULTAN BAZAR, KOTI, HYDERABAD.

CONSULTANTS :

S.S.CONSULTANTS

PROJECT CONSULTANTS
#17/29, JABBAR BUILDINGS,
BECOMPET, HYDERABAD-16
Ph: 66310240, 66310954,
FAX NO: 040-66312949,
email: sscor@s3699@gmail.com

DATE : 19/09/10
SCALE : 1:200
DEALT BY : RANJITH G
ARCHITECT : N.V.SRINIVAS RAO
CHECKED BY : S.S.RAO

37