


- NOTE:**
1. CONTRACTOR TO CHECK AND VERIFY ALL DIMENSIONS BEFORE EXECUTION OF THE WORK.
 2. FINISHED DIMENSIONS SHALL BE FOLLOWED.
 3. ALL DIMENSIONS GIVEN ARE IN MILLIMETERS UNLESS OTHERWISE SPECIFIED.

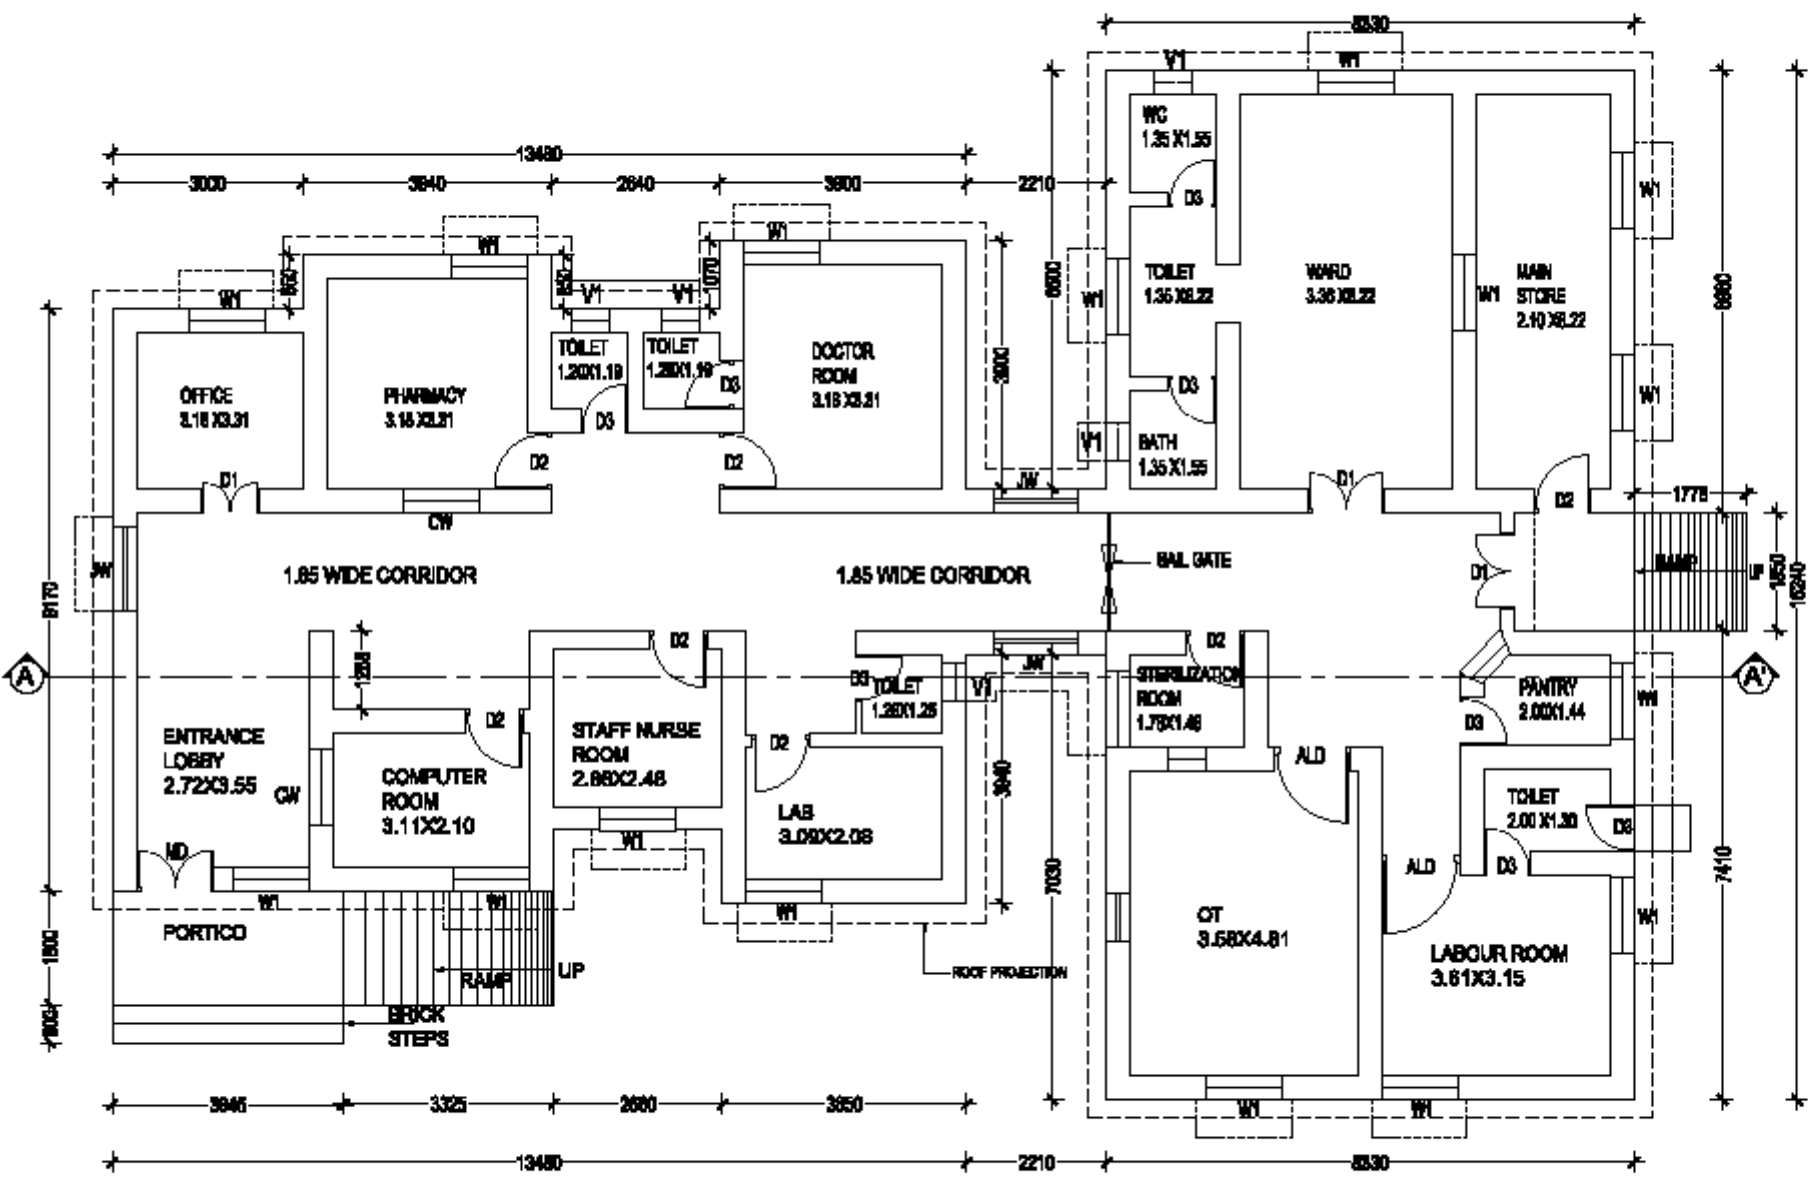

DESCRIPTION OF PHE (BLOCK-A)

STRUCTURE	RCC SLAB STRUCTURE & SUPER STRUCTURE
BUILT UP AREA	GROUND FLOOR - 1034.00 M ²
NUMBER OF FLOORS	GROUND FLOOR
FINISH HEIGHT OF THE STRUCTURE/FLOOR SLAB	3.05 M
FRAME TYPE	RCFD FRAME
YEAR OF CONSTRUCTION	—
ABSCORMENT	STONE OR ON DATE OF REVISIONS FOR EXTRA FLOOR

SCHEDULE OF OPENINGS

TYPE	DESCRIPTION	SIZE
MD	MAIN DOOR	2000 X 2000
ALD	DOOR	1200 X 2000
D1	DOUBLE SHUTTER DOOR	1200 X 2000
D2	SINGLE SHUTTER DOOR	900 X 2000
D3	SINGLE SHUTTER DOOR	750 X 2100
W1	WINDOW	1800 X 1800
JW	JALI WINDOW	1200 X 1800
CW	COLLECTOR WINDOW	1200 X 1200
V1	VENTILATOR	600 X 800

AREA STATEMENT:-
 EXISTING PHE (BLOCK-A)
 GROUND FLOOR BUILT UP AREA = 1034.00 M²
 PORTICO AREA = 3.05 M²
TOTAL AREA = 1037.05 M²

CLIENT:
 TELANGANA STATE MEDICAL SERVICES AND INFRASTRUCTURE DEVELOPMENT CORPORATION

PROJECT TITLE:
 PREPARATION OF SURVEY MAP AND ASSET MAPPING FOR PHC AT EANDI (G) MEDAK DISTRICT

TITLE:
 EXISTING SURVEY LAYOUT PLAN OF EANDI PHC HOSPITAL AT EANDI VILLAGE, BANGAREDDY MANDAL, MEDAK DIST, TELANGANA STATE.

GROUND FLOOR PLAN PHE BLOCK-A


SCALE	1:10
DATE	JUN 2018
DRAWN	MDM
CHECKED	WWW

CONSULTANT:


S. KUMAR
 ARCHITECTS & ENGINEERS
 H.No. 9-9-7446, 1st Floor, ADRA Hospital Lane,
 Sitaram Nagar, Ramachandrapuram, Hyderabad - 500013.
 T. & P. No. 040-27322000; 040-27322001
 Email: s.kumar.architectsengineers@gmail.com
 web: http://s.kumararchitects.com/ksa

**GROUND FLOOR PLAN
 (PHE BLOCK-A)**

NOTE :
 1. CONTRACTOR TO CHECK AND VERIFY ALL DIMENSIONS BEFORE EXECUTION OF THE WORK.
 2. FINISHED DIMENSIONS SHALL BE FOLLOWED.
 3. ALL DIMENSIONS GIVEN ARE IN MILLIMETERS UNLESS OTHERWISE SPECIFIED.

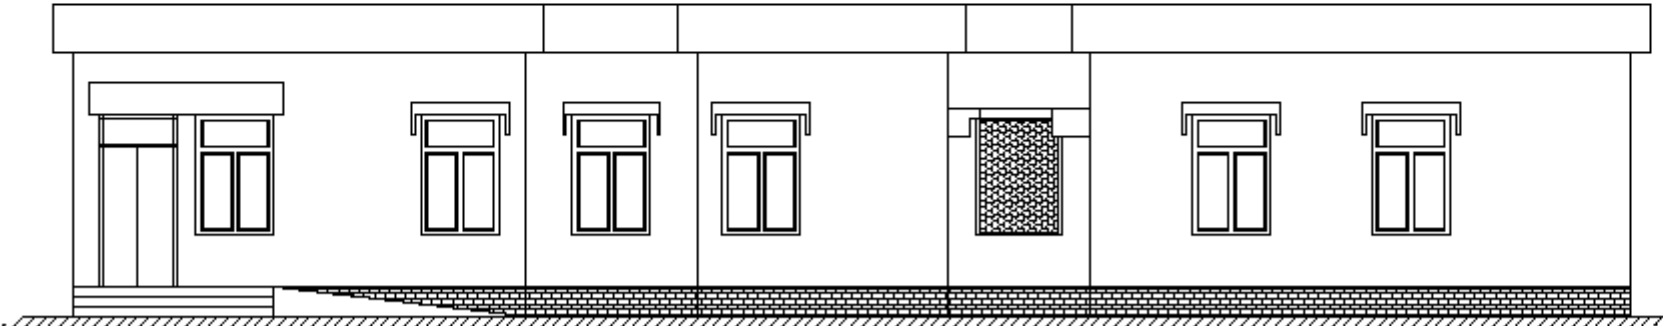

ELEVATION

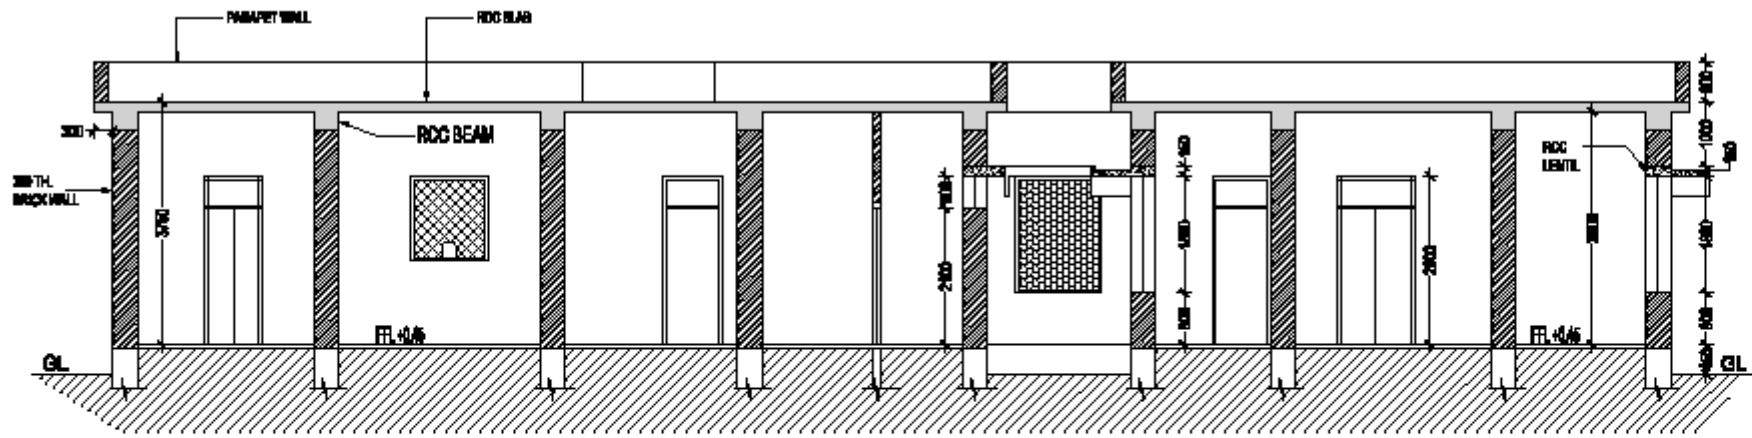

SECTION AT AA'

CLIENT:
 TELANGANA STATE MEDICAL SERVICES AND INFRASTRUCTURE DEVELOPMENT CORPORATION

PROJECT TITLE:
 PREPARATION OF SURVEY LAYOUT PLAN AND ASSET MAPPING FOR PHC AT KANDE (R) MEDAK DISTRICT

TITLE:
 EXISTING SURVEY LAYOUT PLAN OF KANDE PHC HOSPITAL AT KANDE VILLAGE, BANGARIBOY MANOAL, MEDAK DIST. TELANGANA STATE.


**ELEVATION & SECTION
 PHC BLDGGA**

SCALE	1/10
DATE	MAY 2019
DRAWN	SK/K
CHECKED	YKK


CONSULTANT:

S. KUMAR
 ARCHITECTS & ENGINEERS
 H. No. 3-9-7446, 1st Floor, ADRA Hospital Lane,
 Sitaram Nagar, Ramachandrapuram, Hyderabad - 500013.
 T. & F. No : 040-87322222 ; 040-88822222
 Email : s.kumar.architectsenggineers@gmail.com
 web : http://s.kumar.architects.com/ksae

DRWG. NO.
SK-KAN-A-04

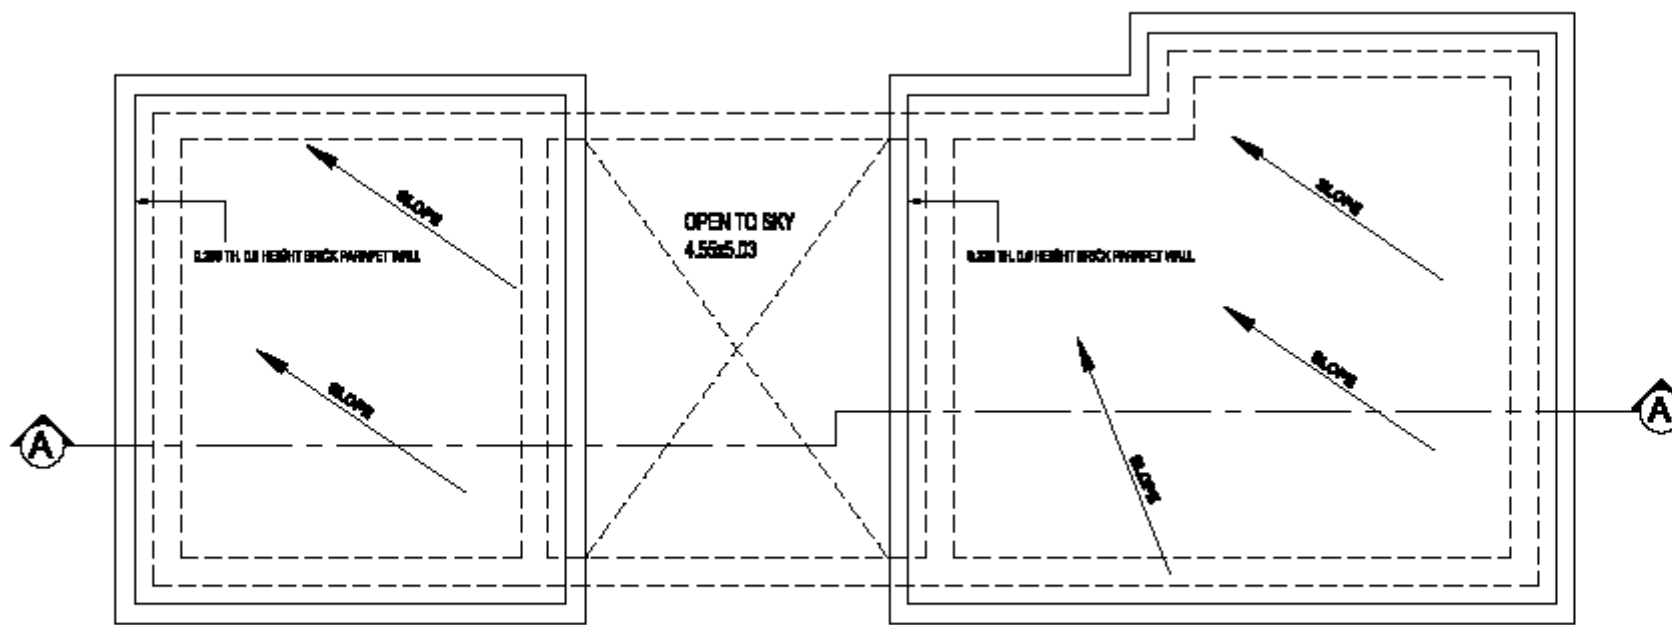

TERRACE FLOOR PLAN

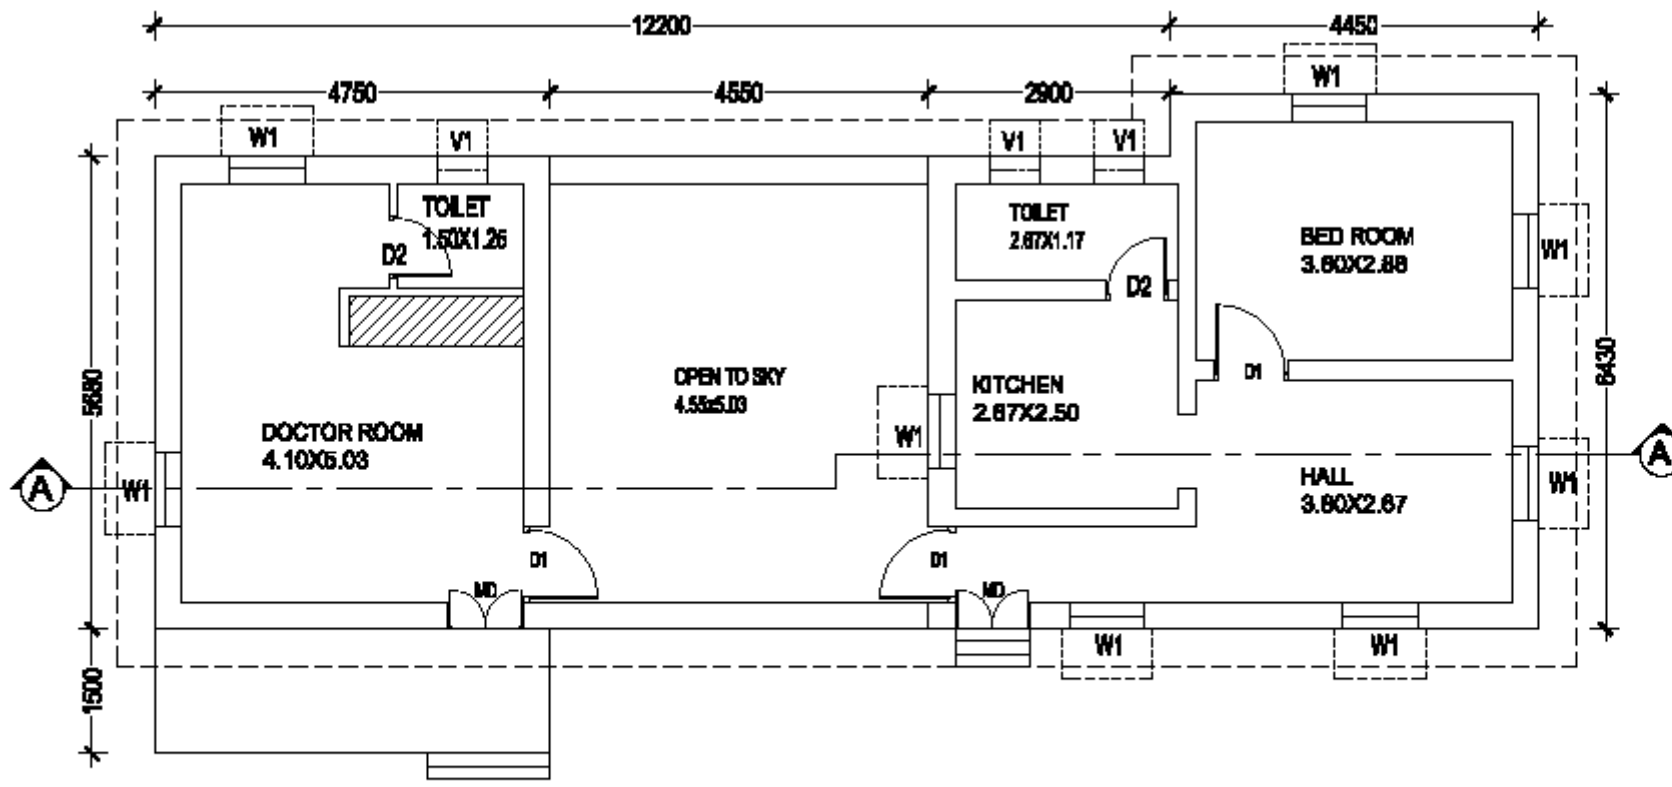

GROUND FLOOR PLAN (BLOCK-B)

NOTE :
 1. CONTRACTOR TO CHECK AND VERIFY ALL DIMENSIONS BEFORE EXECUTION OF THE WORK.
 2. FINISHED DIMENSIONS SHALL BE FOLLOWED.
 3. ALL DIMENSIONS GIVEN ARE IN MILLIMETERS UNLESS OTHERWISE SPECIFIED.

N

EXISTING BUILDING

DESCRIPTION OF THE (BLOCK-B)	
STRUCTURE	RCC SLAB STRUCTURE & SUPER STRUCTURE
BUILT UP AREA	GROUND FLOOR - 7500 SQ M
NUMBER OF FLOORS	GROUND FLOOR
FINISH HEIGHT OF THE STRUCTURE/FLOOR SLAB	4.55 M
FRAME TYPE	RCFD FRAME
YEAR OF CONSTRUCTION	—
ASSESSMENT	STABLE AS ON DATE, NOT RECOMMENDED FOR EXTRA FLOOR

SCHEDULE OF OPENINGS		
TYPE	DESCRIPTION	SIZE
BD	MAIN DOOR	2000 X 2700
D1	DOOR	800 X 2100
D2	DOOR	780 X 2100
W1	WINDOW	900 X 1800
V1	VENTILATOR	800 X 800

AREA STATEMENT:-

STAFF QUARTER / BUS CENTER (BLOCK-B)
 GROUND FLOOR BUILT UP AREA = 2247 SQM

CLIENT:
 TELANGANA STATE MEDICAL SERVICES AND INFRASTRUCTURE DEVELOPMENT CORPORATION

PROJECT TITLE:
 PREPARATION OF SURVEY MAP AND ASSET MAPPING FOR PHC AT KANDI (N) MEDAK DISTRICT

TITLE:
 EXISTING SURVEY LAYOUT PLAN OF KANDI PHC HOSPITAL AT KANDI VILLAGE, BANGARAPET TALUK, MEDAK DIST, TELANGANA STATE.

STAFF QUARTER / BUS CENTER (BLOCK-B)
 GROUND FLOOR PLAN


SCALE	AS IS
DATE	MAY 2019
DRAWN	ANITA
CHECKED	VIKAS

CONSULTANT:


S. KUMAR
 ARCHITECTS & ENGINEERS

H. No. 9-9-7446, 1st Floor, ADRA Hospital Lane, Srinagar Nagar, Ramachandrapuram - 500013, T. S. Ph. No : 944-87322888; 944888888888; Email : s.kumar.architectsenggineers@gmail.com; web : http://s.kumararchitects.com/ksaas

SCALE:
SK-KAN-A-05

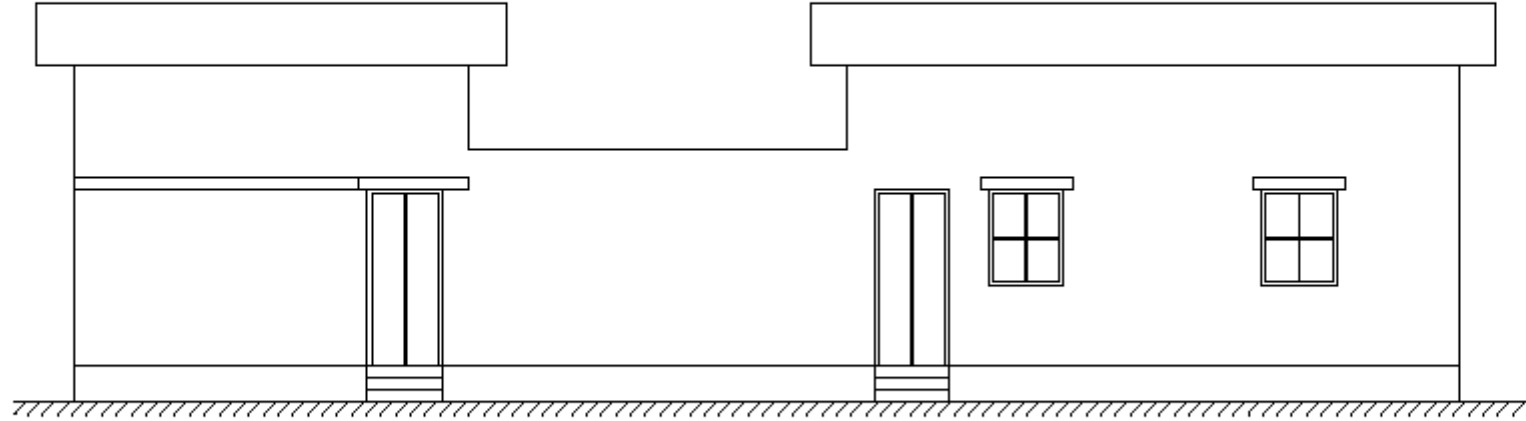

ELEVATION

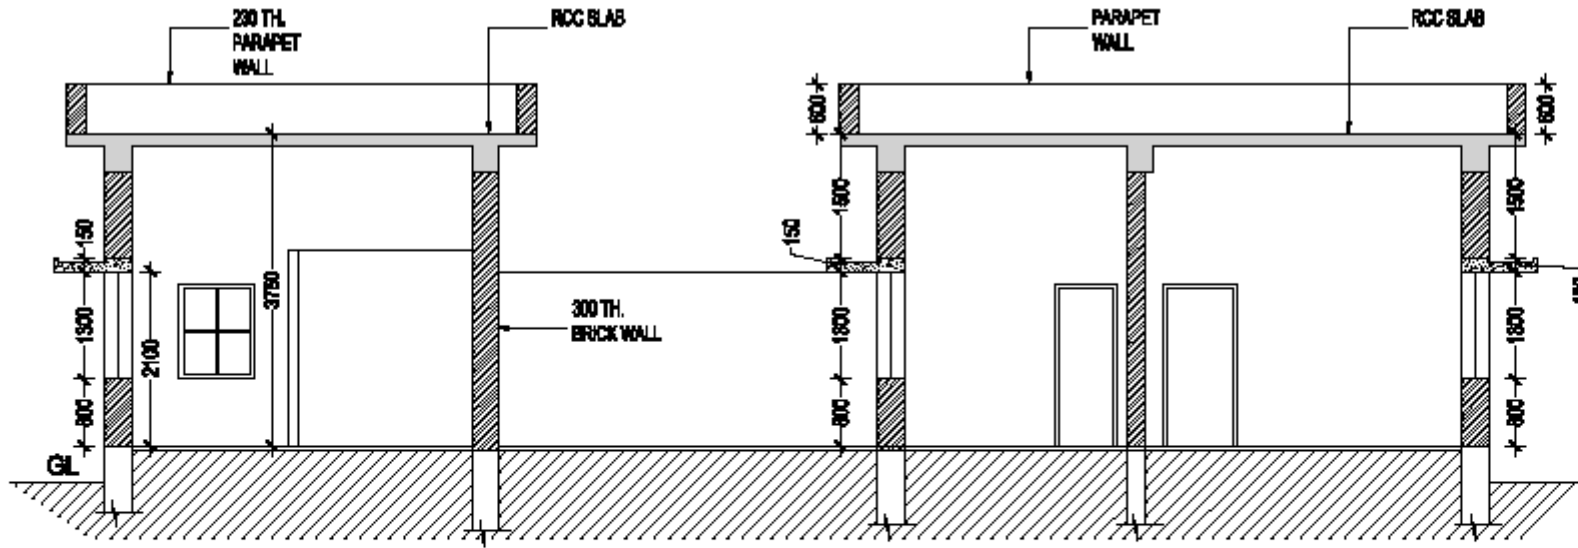

SECTION AT AA'

NOTE :
 1. CONTRACTOR TO CHECK AND VERIFY ALL DIMENSIONS BEFORE EXECUTION OF THE WORK.
 2. FINISHED DIMENSIONS SHALL BE FOLLOWED.
 3. ALL DIMENSIONS GIVEN ARE IN MILLIMETERS UNLESS OTHERWISE SPECIFIED.



EXISTING BUILDING

AREA STATEMENT:-

STAFF QUARTER / SUB CENTER (BLOCK-B) GROUND FLOOR BUILT UP AREA = 72.87 SQM

CLIENT:
 TELANGANA STATE MEDICAL SERVICES AND INFRASTRUCTURE DEVELOPMENT CORPORATION

PROJECT TITLE:
 PREPARATION OF SURVEY MAP AND ASSESS MAPS FOR PHC AT KANDU (V) MEDAK DISTRICT

TITLE:
 EXISTING SURVEY LAYOUT PLAN OF KANDU PHC HOSPITAL AT KANDU VILLAGE, BANGAREDDY MANDAL, MEDAK DIST, TELANGANA STATE.


STAFF QUARTER ENCLOSED FLOOR PLAN

SCALE	DATE
DRAWN	CHECKED
DATE	DATE
BY	BY


CONSULTANT:

S. KUMAR
 ARCHITECTS & ENGINEERS
 H.No. 9-9-7446, 1st Floor, ADRA Hospital Lane,
 Sitaram Nagar, Ramachandrapuram - 500113,
 T. S. P. No. : 64- 3732222; +91838822222;
 Email : s.kumar.architectsengineers@gmail.com,
 web : http://s.kumar.engineers.com/ksae

SCALE
SK-KAN-A-05

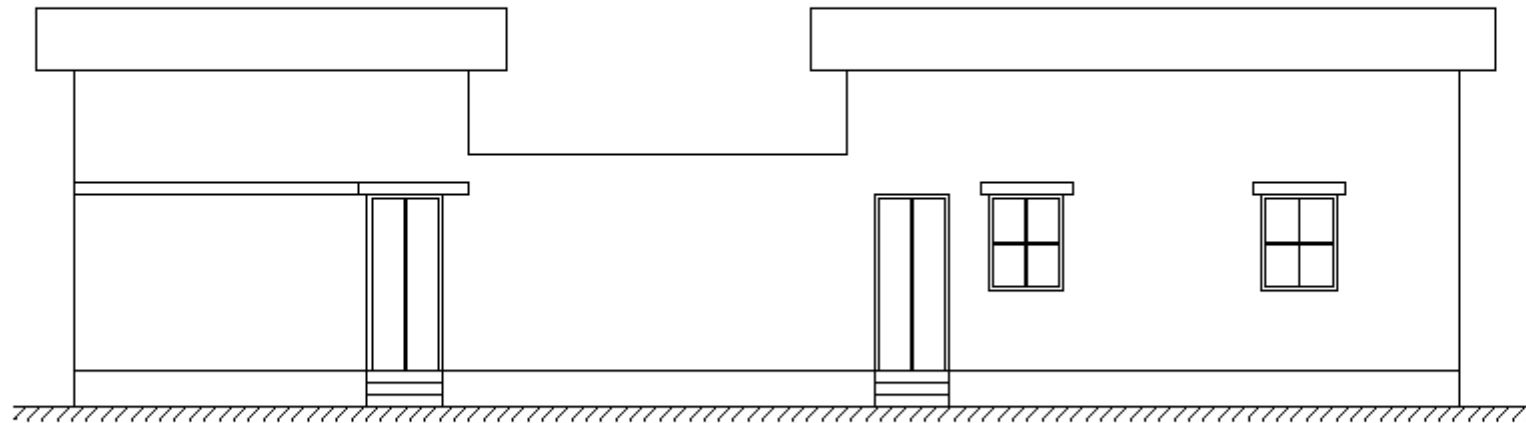

ELEVATION

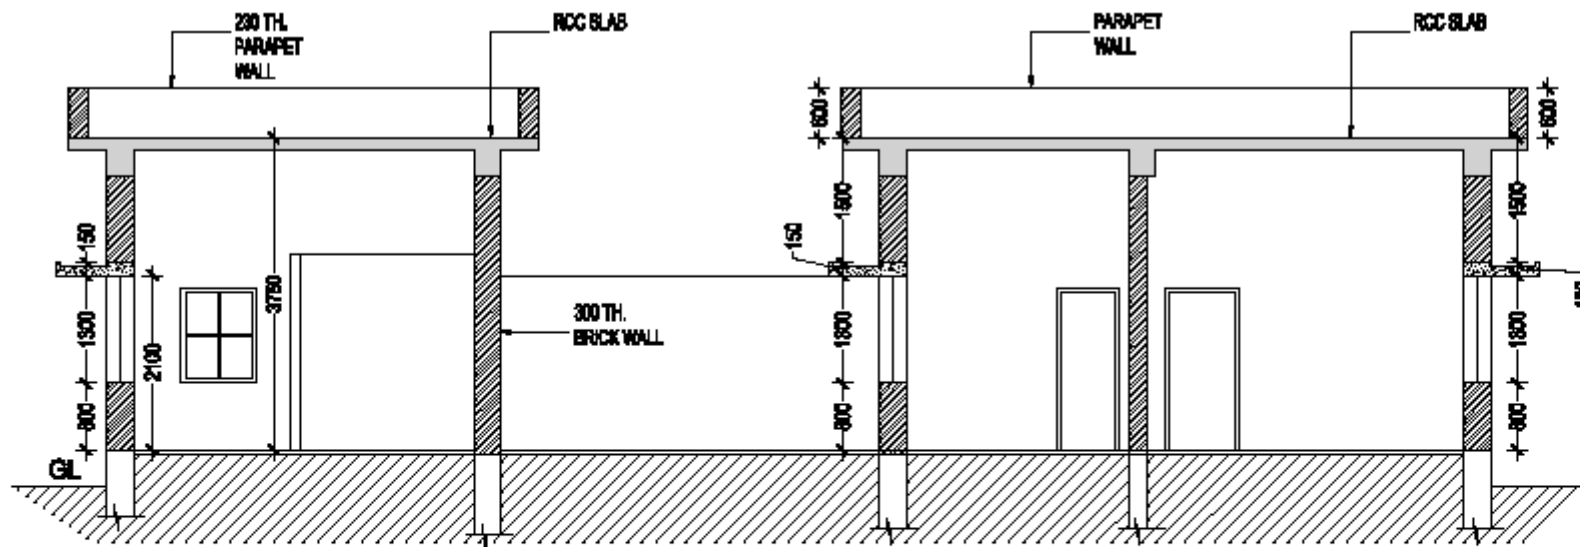

SECTION AT AA'

NOTE :

1. CONTRACTOR TO CHECK AND VERIFY ALL DIMENSIONS BEFORE EXECUTION OF THE WORK.
2. PROVIDED DIMENSIONS SHALL BE FOLLOWED.
3. ALL DIMENSIONS GIVEN ARE IN MILLIMETERS UNLESS OTHERWISE SPECIFIED.



EXISTING BUILDING	<input type="checkbox"/>
-------------------	--------------------------

AREA STATEMENT:-

STAFF QUARTER / SUB CENTER (BLOCK-B)
GROUND FLOOR BUILT UP AREA = 72.87 SQM

CLIENT:

TELANGANA STATE MEDICAL SERVICES
AND INFRASTRUCTURE DEVELOPMENT
CORPORATION

PROJECT TITLE:

PREPARATION OF SURVEY MAP
AND ASSESS MAPS FOR PHC
AT KANDU (V) MEDAK DISTRICT

TITLE:

EXISTING SURVEY LAYOUT PLAN OF KANDU PHC
HOSPITAL AT KANDU VILLAGE, BANGAREDDY
MANDAL, MEDAK DIST, TELANGANA STATE.

**STAFF QUARTER ENCLOSED
FLOOR PLAN**

SCALE	N/A
DATE	MAY 2019
DRAWN	MYTH
CHECKED	YASH



CONSULTANT:

S. KUMAR
ARCHITECTS & ENGINEERS
H.No. 9-9-7446, 1st Floor, ADRA Hospital Lane,
Srinivas Nagar, Ramachandrapuram, Hyderabad - 500113.
T. & P. No : 040-87322222; 9948888888
Email : s.kumar.architectsengineers@gmail.com
web : http://s.kumar.engineers.com/ksae


SCALE:

SK-KAN-A-05


1

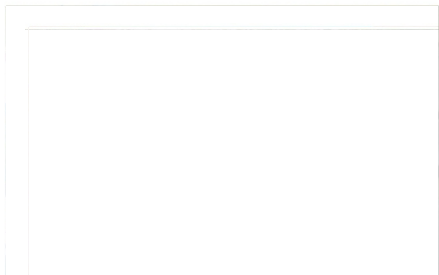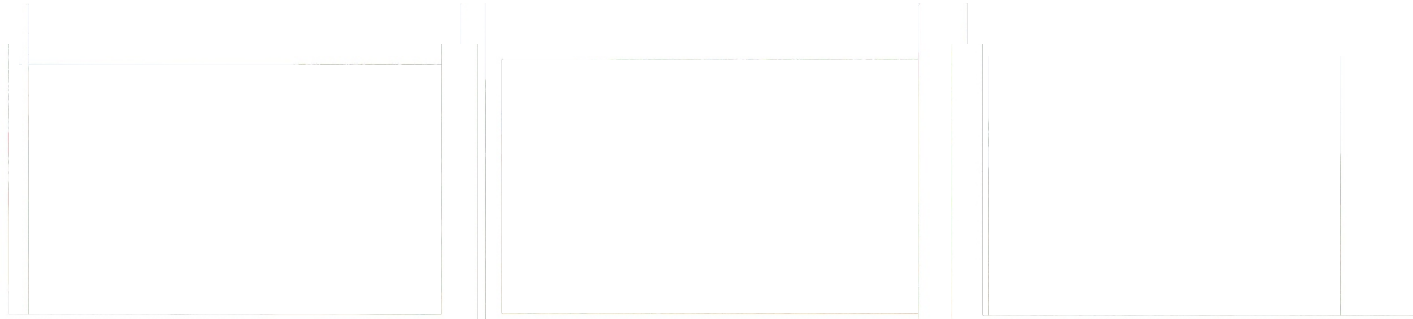

LAB
RIGHT SIDE ELEVATION
GENERAL WARD

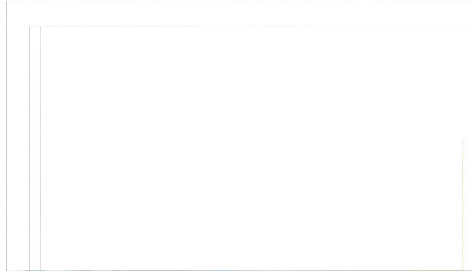


ENTRANCE LOBBY
RIGHT SIDE ELEVATION
SUB CENTRE & QUARTERS

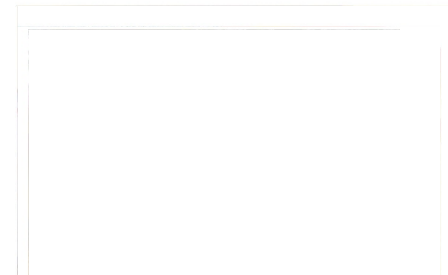
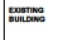




 

INSIDE CORRIDOR
FRONT SIDE ELEVATION
QUARTERS FRONT VIEW

PHC AT KANDHI

EXISTING SURVEY LAYOUT PLAN OF KANDHI PHC HOSPITAL AT KANDHI VILLAGE, SANGAREDDY MANDAL, MEDAK DIST, TELANGANA STATE.

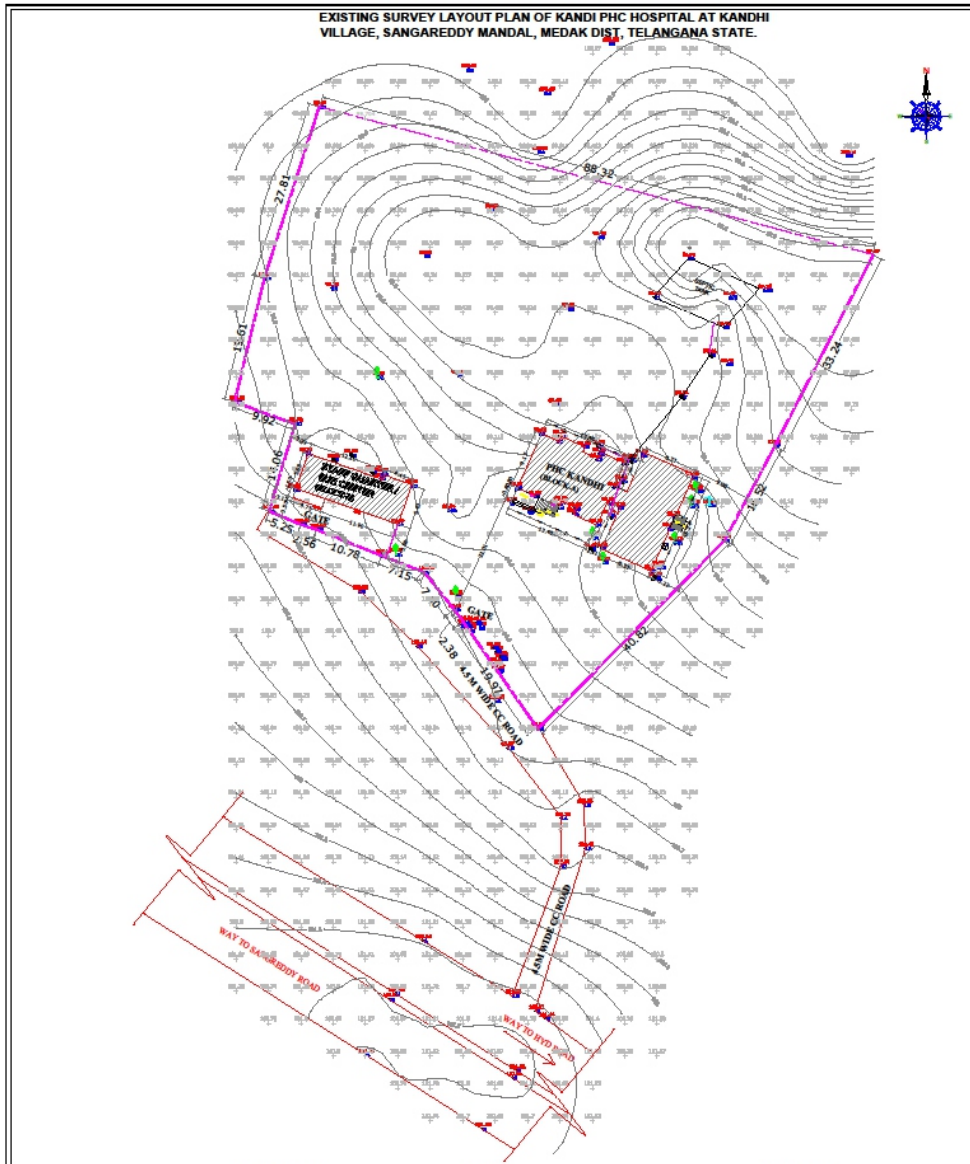

<p>1. CONTRACTOR TO CHECK AND VERIFY ALL DIMENSIONS BEFORE EXECUTION OF THE WORK. 2. FIGURED DIMENSIONS SHALL BE FOLLOWED. 3. ALL DIMENSIONS GIVEN ARE IN MILLIMETERS UNLESS OTHERWISE SPECIFIED.</p> 	<p>EXISTING BUILDING</p> 	<p>AREA STATEMENT:-</p> <p>SPTL AREA = 1.24,03986, 8485.88 SQ M DISTRICT P&R CHS/CHD/O VENTURED P&R/DI SUBT UP AREA = 873.79 SQM DISTRICT SUBT IN/CHS/CHD/O DISTRICT P&R/DI SUBT UP AREA = 74.07 SQM VENTURE SUBT UP AREA = 348.21 SQM</p>	<p>CLIENT:</p> <p>TELANGANA STATE MEDICAL SERVICES AND INFRASTRUCTURE DEVELOPMENT CORPORATION</p>	<p>DRAWING TITLE:</p> <p>EXISTING SITE PLAN</p>								
			<p>PROJECT TITLE:</p> <p>PREPARATION OF SURVEY MAP AND ASSET MAPPING FOR PHC AT KANDHI (V) MEDAK DISTRICT</p>	<table border="1"> <tr> <td>SCALE</td> <td>MTS</td> </tr> <tr> <td>DATE</td> <td>JUNE 2016</td> </tr> <tr> <td>DRAWN</td> <td>RAYAN</td> </tr> <tr> <td>CHECKED</td> <td>SHINE</td> </tr> </table>	SCALE	MTS	DATE	JUNE 2016	DRAWN	RAYAN	CHECKED	SHINE
			SCALE	MTS								
DATE	JUNE 2016											
DRAWN	RAYAN											
CHECKED	SHINE											
<p>TITLE:</p> <p>EXISTING SURVEY LAYOUT PLAN OF KANDHI PHC HOSPITAL AT KANDHI VILLAGE, SANGAREDDY MANDAL, MEDAK DIST, TELANGANA STATE.</p>	<p>S. KUMAR ARCHITECTS & ENGINEERS</p> <p>H.NO: 5-9-28/2, 1st Floor, ABUBHAI Hospital Lane, Mahabubnagar, Sangareddy, Hyderabad - 506002. T.S.M. No + 91-9779223999 - 919922223999 S.Kumar.architectsangareddy@gmail.com web: http://skumararchitectsangareddy.com</p> <p align="center">SK-KAN-A-01</p>											

 LEGEND	
ROAD	———
COMPOUND WALL	-----
MAN HOLE	MH  MH 
ELECTRIC POLE	EP  EP 
TREE	