


NOTE :
 1. CONTRACTOR TO CHECK AND VERIFY ALL DIMENSIONS BEFORE EXECUTION OF THE WORK.
 2. FINISHED DIMENSIONS SHALL BE FOLLOWED.
 3. ALL DIMENSIONS GIVEN ARE IN MILLIMETERS UNLESS OTHERWISE SPECIFIED.

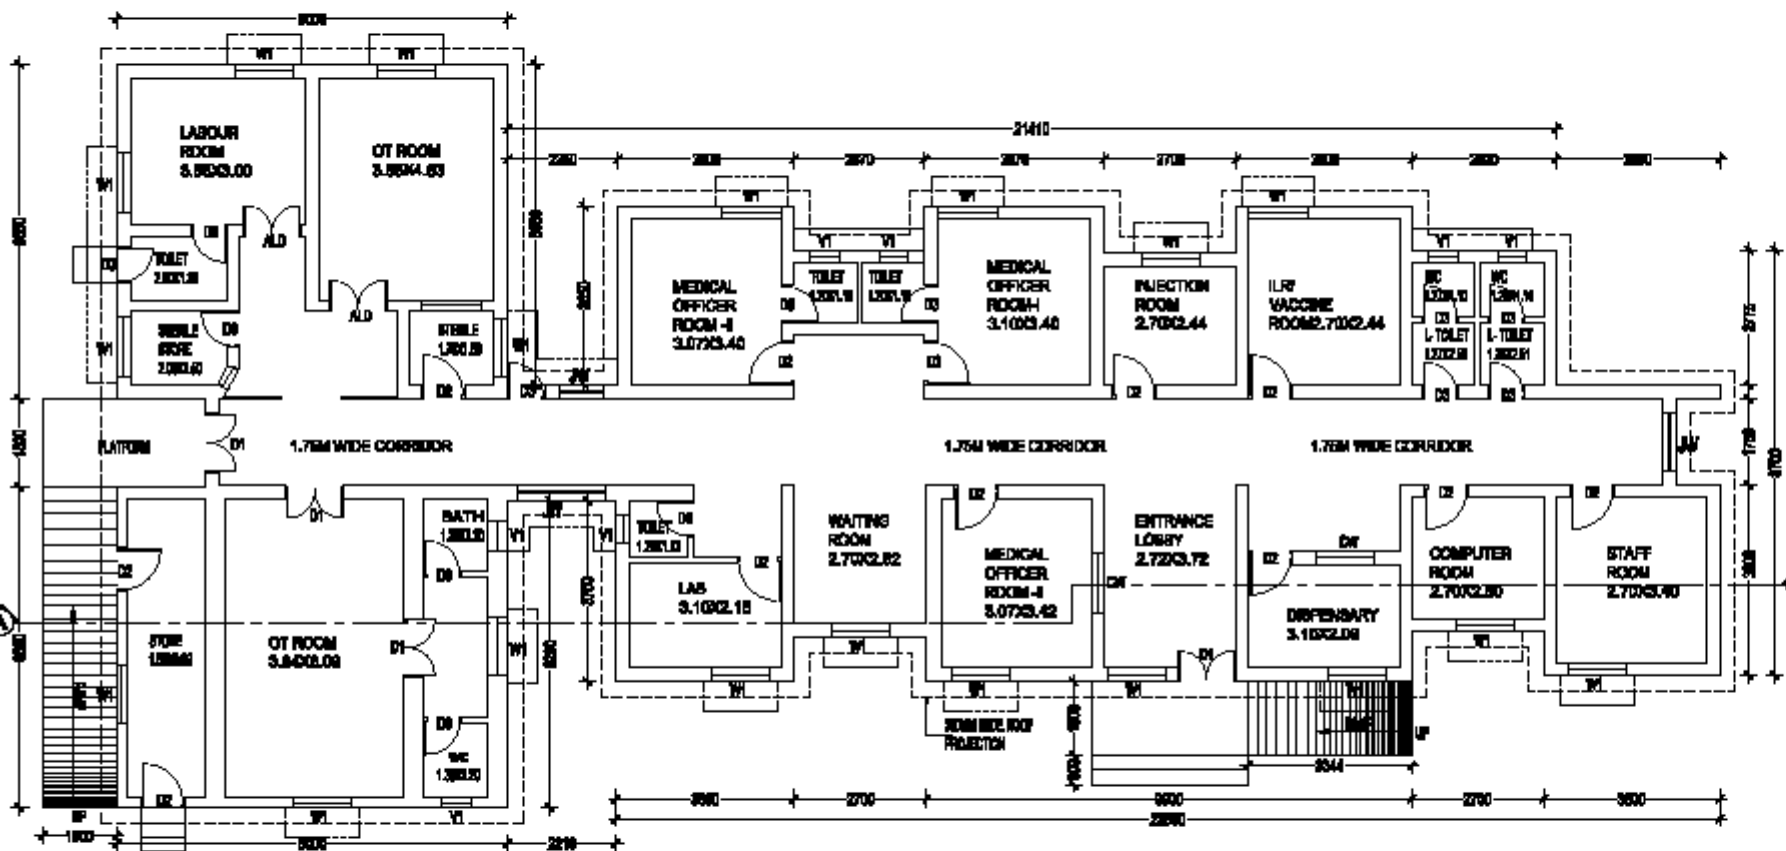

**GROUND FLOOR PLAN
 PHC(BLOCK-A)**

DESCRIPTION OF PHC (BLOCK-A)	
STRUCTURE	ROOFED STRUCTURE EMERALD STRUCTURE
BUILT UP AREA	GROUND FLOOR - 2812 SQ.M
FLOORING OF FLOOR	GRAVEL FLOOR
FINISHING OF THE STRUCTURE ON FLOORING	9.25 M
FLOOR TYPE	REINFORCE
YEAR OF CONSTRUCTION	
ASSESSMENT	STABLE IN SOILS NOT RECOMMENDED FOR UPPER FLOORS

SCHEDULE OF OPENINGS		
TYPE	DESCRIPTION	SIZE
MD	MAIN DOOR	1800 X 2000
ALD	ALUMINIUM DOOR	1800 X 2000
D1	DOUBLE SHUTTER DOOR	1800 X 1800
D2	SINGLE SHUTTER DOOR	900 X 2000
D3	MINI SHUTTER DOOR	750 X 2100
W1	WINDOW	1200 X 1800
JW1	JALI WINDOW	1800 X 1800
CW1	COUNTER WINDOW	1800 X 1200
V1	VENTILATOR	800 X 800

AREA STATEMENT :-
 EXISTING PHC (BLOCK-A)
 GROUND FLOOR BUILT UP AREA = 2812 SQ.M
 PORTICO AREA INC = 5.28 SQ.M
 TOTAL AREA = 2817.28 SQ.M

CLIENT :-
 TELANGANA STATE MEDICAL SERVICES AND INFRASTRUCTURE DEVELOPMENT CORPORATION

PROJECT TITLE :-
 PREPARATION OF SURVEY MAP AND ASSET MAPPING FOR PHC AT NAYAKAL (N) MEDAK DISTRICT


TITLE :-
 (EXISTING) SURVEY LAYOUT PLAN OF NAYAKAL PHC AT NAYAKAL VILLAGE NAYAKAL MANDAL, MEDAK DIST, TELANGANA STATE.

**GROUND FLOOR PLAN
 PHC BLOCK-A**

SCALE	1/10
DATE	JUN 2018
DRAWN	MDR
CHECKED	YMR

CONSULTANT :-

S. KUMAR
 ARCHITECTS & ENGINEERS
 H.No. 9-9-7446, 1st Floor, ADRAH Hospital Lane,
 Sitaram Nagar, Ramachandrapuram - 500013,
 T. S. P. No. 6-6-37322/2/3; +91838628936;
 Email: s.kumar.architectsenggineers@gmail.com
 web: http://s.kumararchitects.com/india

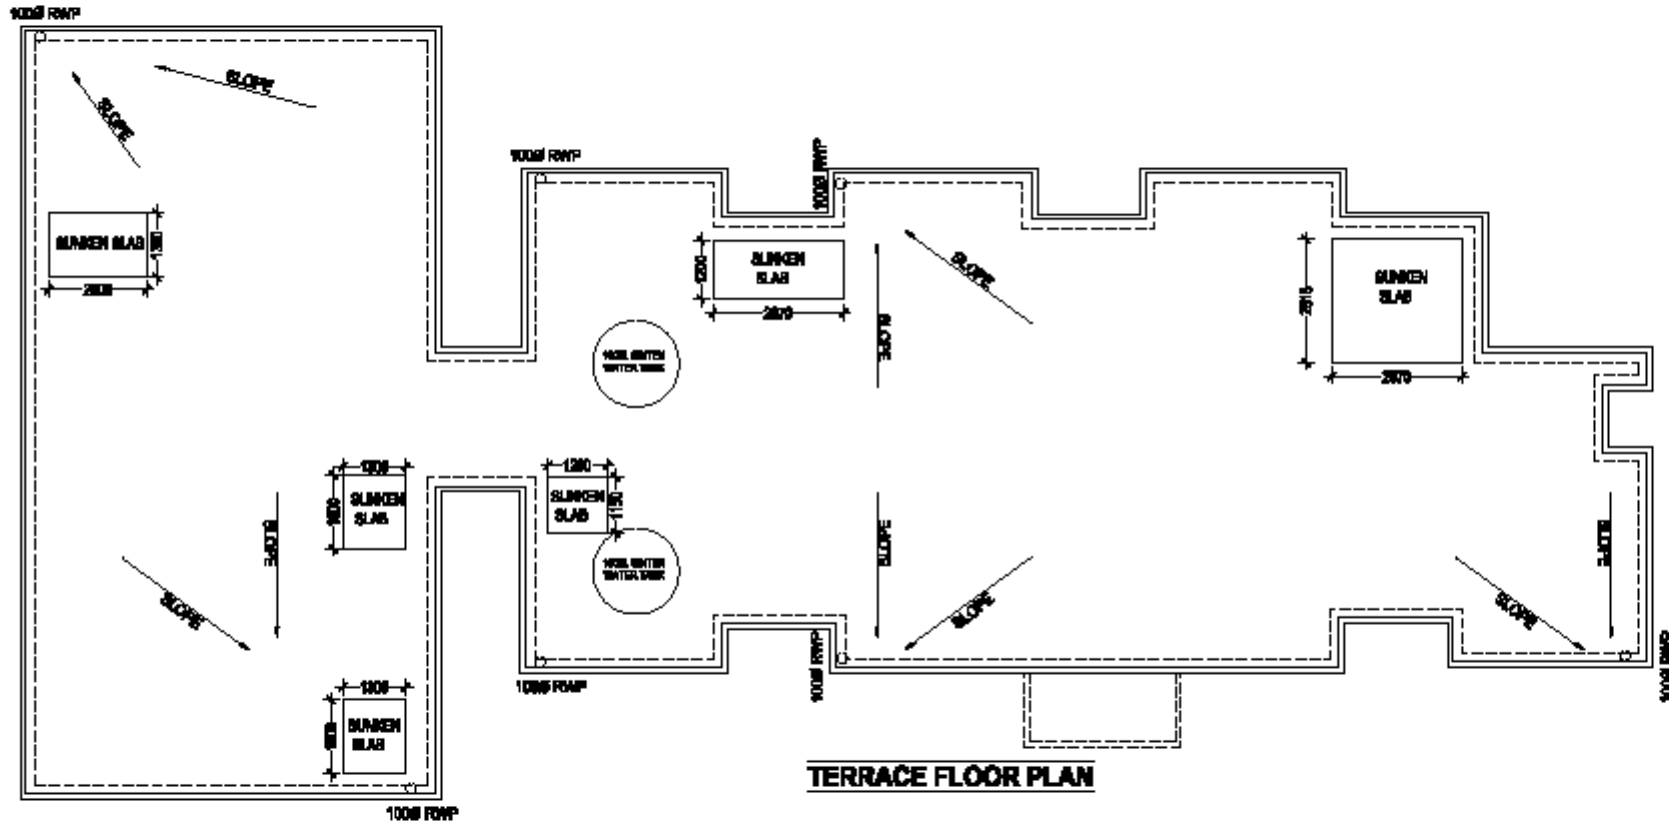

TERRACE FLOOR PLAN

NOTE :
 1. CONTRACTOR TO CHECK AND VERIFY ALL DIMENSIONS BEFORE EXECUTION OF THE WORK.
 2. PROVIDED DIMENSIONS SHALL BE FOLLOWED.
 3. ALL DIMENSIONS GIVEN ARE IN MILLIMETERS UNLESS OTHERWISE SPECIFIED.



EXISTING BUILDING

CLIENT:
 TELANGANA STATE MEDICAL SERVICES AND INFRASTRUCTURE DEVELOPMENT CORPORATION

PROJECT TITLE:
 PREPARATION OF SURVEY MAP AND ASSET MAPPING FOR PHC AT NAYAKAL (V) MEDAK DISTRICT


TITLE:
 EXISTING SURVEY LAYOUT PLAN OF NAYAKAL PHC AT NAYAKAL VILLAGE NAYAKAL MANDAL, MEDAK DIST, TELANGANA STATE.

**TERRACE FLOOR PLAN
 PHC BLOCK-A**


SCALE	1/100
DATE	JUN 2018
DRAWN	SVR/SH
CHECKED	SVR/SH

CONSULTANT:
 **S. KUMAR**
 ARCHITECTS & ENGINEERS
 H.No. 9-9-7446, 1st Floor, ADRA Hospital Lane,
 Sitaram Nagar, Ramachandrapuram, Hyderabad - 500013.
 T. & P. No : 040-87322888; 040-88682888;
 Email : kumar.architectsengineers@gmail.com
 web : http://skumararchitects.com/works

DRG. NO. SK-NAY-A-03

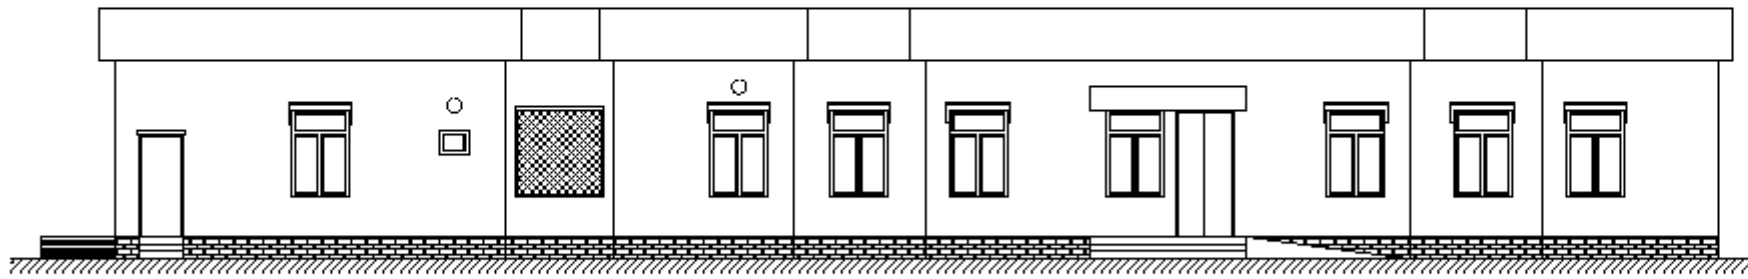

ELEVATION

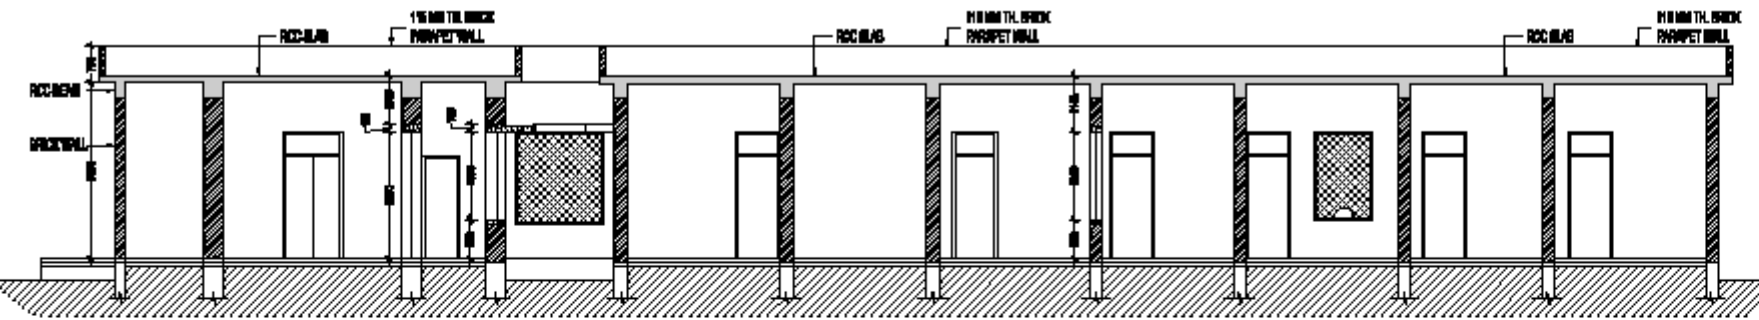

SECTION AT AA

NOTE :
 1. CONTRACTOR TO CHECK AND VERIFY ALL DIMENSIONS BEFORE EXECUTION OF THE WORK.
 2. FINISHED DIMENSIONS SHALL BE FOLLOWED.
 3. ALL DIMENSIONS GIVEN ARE IN MILLIMETERS UNLESS OTHERWISE SPECIFIED.

EXISTING BUILDING

CLIENT:
 TELANGANA STATE MEDICAL SERVICES AND INFRASTRUCTURE DEVELOPMENT CORPORATION

PROJECT TITLE:
 PREPARATION OF SURVEY MAP AND ADJUST MAPPING FOR PHC AT NAYAKAL (9) BRICKA DISTRICT

TITLE:
 EXISTING SURVEY LAYOUT PLAN OF NAYAKAL PHC AT NAYAKAL VILLAGE NAYAKAL MANDAL, MEDAK DIST, TELANGANA STATE.


**ELEVATION & SECTION
 PHC BLOCK-A**

SCALE	NOT
DATE	JUN 2018
DRAWN	NOT
CHECKED	YES

CONSULTANT:


S. KUMAR
 ARCHITECTS & ENGINEERS
 H.No. 9-7446, 1st Floor, ADRA Hospital Lane,
 Sitaram Nagar, Ramachandrapuram - 500113,
 T. S. P. No : 64- 87322888; +91838628888;
 Email : kumar.architectsenggineers@gmail.com
 web : http://s.kumar-engineers.com/ksae

DRAWING NO.
SK-NAY-A-04

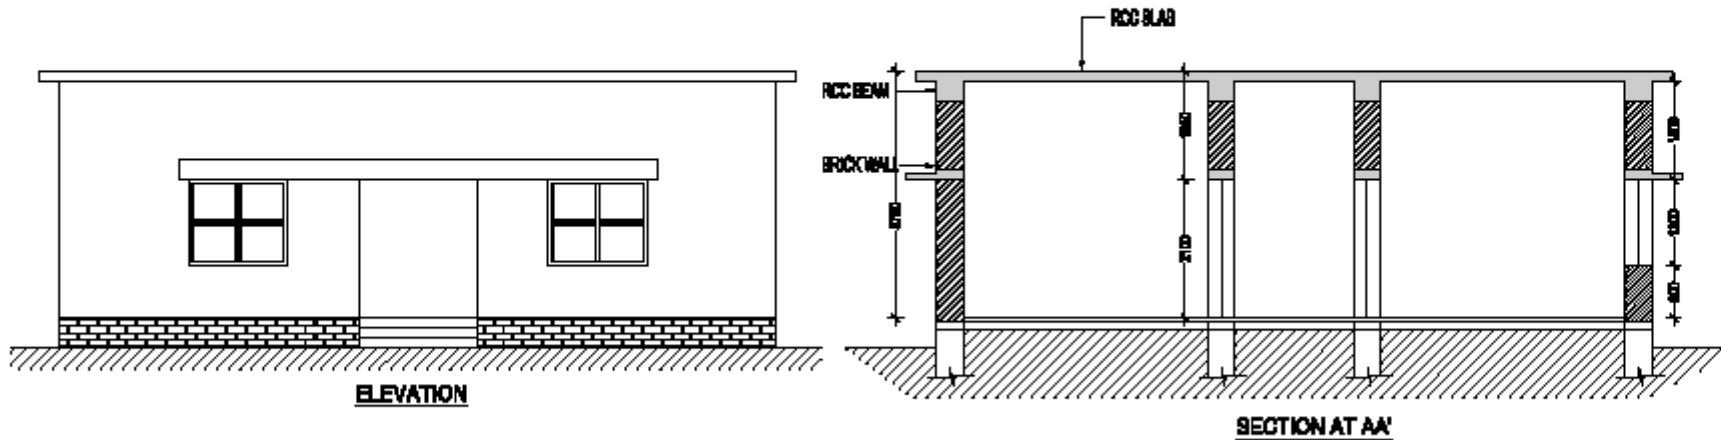

ELEVATION

SECTION AT AA'

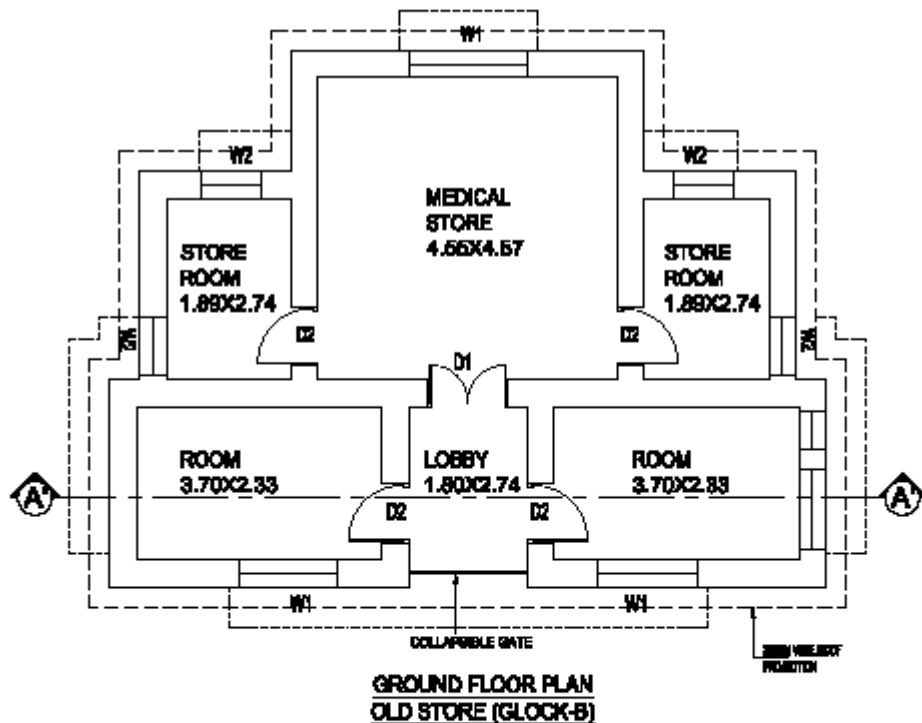

GROUND FLOOR PLAN
OLD STORE (GLOCK-B)

NOTE :

1. CONTRACTOR TO CHECK AND VERIFY ALL DIMENSIONS BEFORE EXECUTION OF THE WORK.
2. PROVIDED DIMENSIONS SHALL BE FOLLOWED.
3. ALL DIMENSIONS GIVEN ARE IN MILLIMETERS UNLESS OTHERWISE SPECIFIED.



EXISTING BUILDING

DESCRIPTION OF PWC (BLOCKS)	
STRUCTURE	RCCS STRUCTURE EMERALD STRUCTURE
BUILT UP AREA	GROUND FLOOR - 74.21 SQ.M
FLOORING OF FLOOR	GRAVEL FLOOR
SHADING OF THE STRUCTURE ON FLOOR LEVEL	9.00 M
ROOF TYPE	ROOFRAISE
YEAR OF CONSTRUCTION	
ASSESSMENT	STRUCTURE IS NOT TO BE RECOMMENDED FOR FURTHER FLOORING

SCHEDULE OF OPENINGS		
TYPE	DESCRIPTION	SIZE
	COLLAPSIBLE GATE	1800 X 2400
D1	DOUBLE SHUTTER DOOR	1200 X 2400
D2	SINGLE SHUTTER DOOR	900 X 2100
W1	WIN DOW	1800 X 1200
W2	WIN DOW	1800 X 1200

AREA STATEMENT :-
EXISTING PWC OLD STORE BUILDING (BLOCK-B)
GROUND FLOOR BUILT UP AREA = 74.21 SQ.M

CLIENT:
TELANGANA STATE MEDICAL
SERVICES AND INFRASTRUCTURE
DEVELOPMENT CORPORATION

PROJECT TITLE:
PREPARATION OF SURVEY MAP AND
ASSET MAPPING FOR PWC AT
NAYAKAL (V) MEDAK DISTRICT

TITLE:
EXISTING SURVEY LAYOUT PLAN OF NAYAKAL
PWC AT NAYAKAL VILLAGE NAYAKAL MANDAL,
MEDAK DIST, TELANGANA STATE.

OLD STORE BUILDING GROUND FLOOR PLAN

SCALE	DATE
AS IS	JUN 2016
DRAWN	BY:SK
CHECKED	BY:SK

CONSULTANT :

S. KUMAR
ARCHITECTS & ENGINEERS
H.No. 9-9-7446, 1st Floor, ADRA Hospital Lane,
Srinagar Nagar, Ramachandrapuram - 500013,
T. S. P. No. : 64-87324444; +918388888888
Email : s.kumar.architectsenggineers@gmail.com
web : http://s.kumararchitects.com/ksa

NOTE :
 1. CONTRACTOR TO CHECK AND VERIFY ALL DIMENSIONS BEFORE EXECUTION OF THE WORK.
 2. PROVIDED DIMENSIONS SHALL BE FOLLOWED.
 3. ALL DIMENSIONS GIVEN ARE IN MILLIMETERS UNLESS OTHERWISE SPECIFIED.



DESCRIPTION OF PHE (BLOCK-C)	
STRUCTURE	RCC STRUCTURE EMERGENCY STRUCTURE
BUILT UP AREA	GROUND FLOOR - 168.35 SQ.M
FLOORING OF FLOOR	GRAVEL FLOOR
NUMBER OF FLOOR STRUCTURE/FLOOR LEVEL	3/2 0
FLOOR TYPE	PERMANENT
YEAR OF CONSTRUCTION	
ASSESSMENT	AS DISCLOSED RECOMMENDED FOR 2018 FLOODS

SCHEDULE OF OPENINGS		
TYPE	DESCRIPTION	SIZE
	COLLAPSIBLE GATE	1200 X 2400
D1	DOUBLE SHUTTER DOOR	1200 X 2100
D2	SINGLE SHUTTER DOOR	900 X 2100
W1	WINDOW	800 X 1200
W2	WINDOW	800 X 1200
V1	VENTILATOR	800 X 800

AREA STATEMENT:-
 NORTH OLD PHE BUILDING (BLOCK-C)
 GROUND FLOOR BUILT UP AREA = 168.35 SQ.M
 PORTICO AREA WITH = 12.64 SQ.M
 TOTAL AREA = 181.00 SQ.M

CLIENT:
 TELANGANA STATE MEDICAL SERVICES AND INFRASTRUCTURE DEVELOPMENT CORPORATION

PROJECT TITLE:
 PREPARATION OF SURVEY MAP AND ASSET MAPPING FOR PHE AT HAYALKAL (V) MEDAK DISTRICT

TITLE:
 EXISTING SURVEY LAYOUT PLAN OF HAYALKAL PHE AT HAYALKAL VILLAGE HAYALKAL MANDAL, MEDAK DIST. TELANGANA STATE.


OLD BUILDING GROUND FLOOR PLAN

SCALE	1/16"
DATE	JUN 2018
DRAWN	SKN
CHECKED	YKSK


CONSULTANT:

S. KUMAR
 ARCHITECTS & ENGINEERS
 H. No. 9-9-7446, 1st Floor, ADRA Hospital Lane,
 Sitaram Nagar, Ramachandrapuram - 500013,
 T. S. P. No. : 64-87322000; +918386828888
 Email : kumar.architectsenggineers@gmail.com
 web : http://skkumarconsultants.com/works


DRWING NO. SK-NAY-A-06

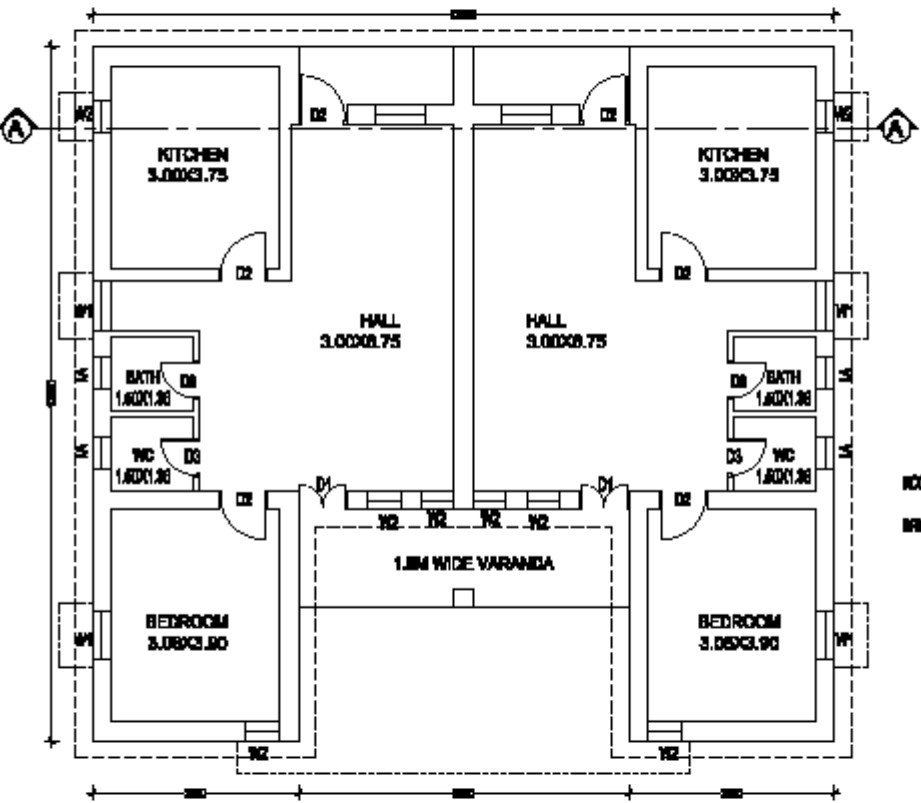

**GROUND FLOOR PLAN
 OLD PHE (BLOCK-C)**

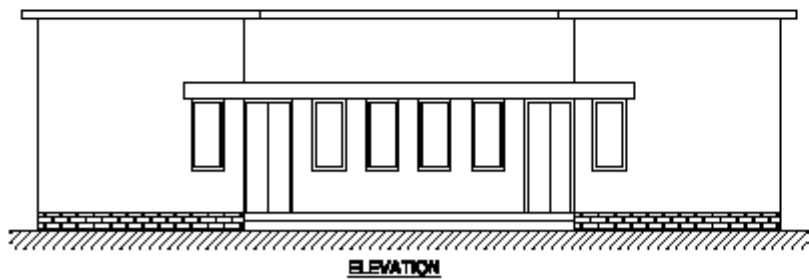

ELEVATION

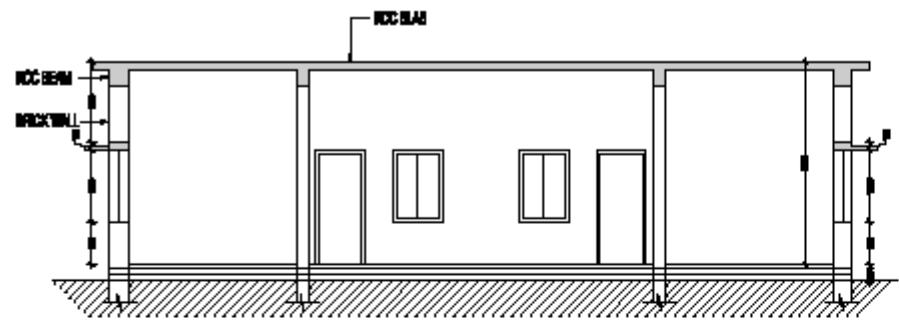

SECTION AT A-A

NOTE :
 1. CONTRACTOR TO CHECK AND VERIFY ALL DIMENSIONS BEFORE EXECUTION OF THE WORK.
 2. PROVIDED DIMENSIONS SHALL BE FOLLOWED.
 3. ALL DIMENSIONS GIVEN ARE IN MILLIMETERS UNLESS OTHERWISE SPECIFIED.



DESCRIPTION OF PHE (BLOCK-C)	
STRUCTURE	RCC STRUCTURE EMERALD STRUCTURE
BUILT UP AREA	GROUND FLOOR - 168.35 SQ.M
FLOORING OF FLOOR	GRAVEL FLOOR
NUMBER OF FLOOR STRUCTURE/FLOOR LEVEL	3/2 0
FLOOR TYPE	PERMANENT
YEAR OF CONSTRUCTION	
ASSESSMENT	AS REQUIRED FOR PROPOSED FOR 2ND FLOOR

SCHEDULE OF OPENINGS		
TYPE	DESCRIPTION	SIZE
	COLLAPSIBLE GATE	1200 X 2400
D1	DOUBLE SHUTTER DOOR	1200 X 2100
D2	SINGLE SHUTTER DOOR	900 X 2100
W1	WINDOW	800 X 1200
W2	WINDOW	800 X 1200
V1	VENTILATOR	800 X 800

AREA STATEMENT:-
 NORTH OLD PHE BUILDING (BLOCK-C)
 GROUND FLOOR BUILT UP AREA = 168.35 SQ.M
 PORTICO AREA WITH = 12.64 SQ.M
 TOTAL AREA = 181.00 SQ.M

CLIENT:
 TELANGANA STATE MEDICAL SERVICES AND INFRASTRUCTURE DEVELOPMENT CORPORATION

PROJECT TITLE:
 PREPARATION OF SURVEY MAP AND ASSET MAPPING FOR PHE AT MAYALKAL (V) MEDAK DISTRICT

TITLE:
 EXISTING SURVEY LAYOUT PLAN OF RAYALKAL PHE AT MAYALKAL VILLAGE MAYALKAL MANDAL, MEDAK DIST. TELANGANA STATE.


OLD BUILDING GROUND FLOOR PLAN

SCALE	1/16"
DATE	JUN 2016
DRAWN	MDR
CHECKED	YMR


CONSULTANT:

S. KUMAR
 ARCHITECTS & ENGINEERS
 H. No. 2-9-7446, 1st Floor, ADRA Hospital Lane,
 Sitaram Nagar, Ramachandrapuram - 500013,
 T. S. P. No. : 64-87324888; +918388888888
 Email : kumar.architects@rediffmail.com
 web : http://www.sourajit.com/krishna


DRWING NO. SK-NAY-A-06

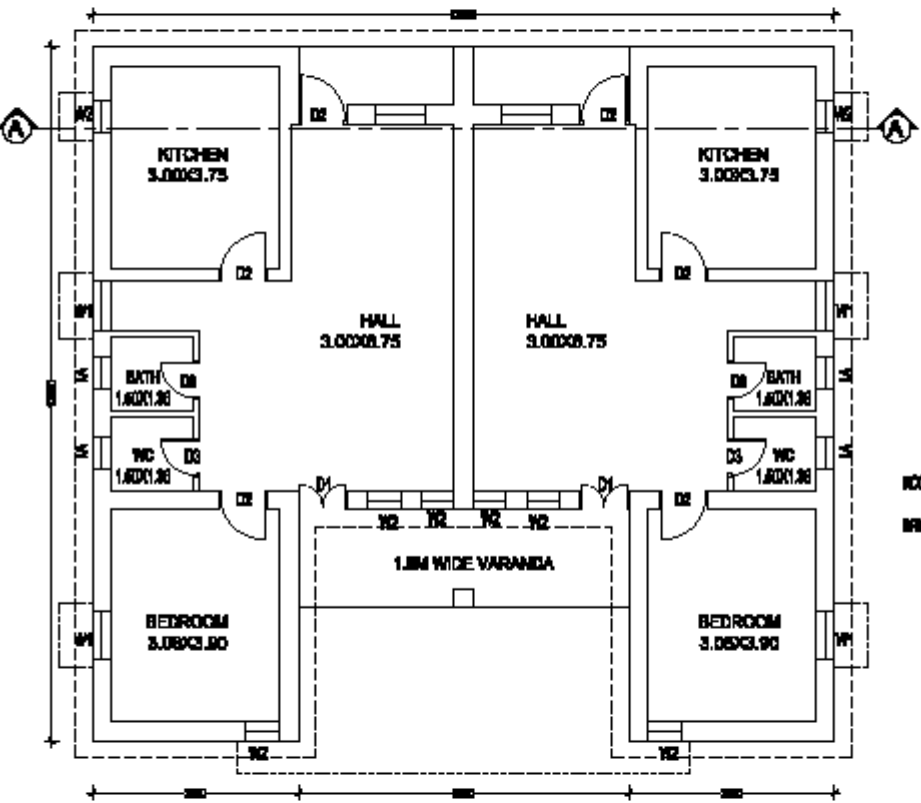

**GROUND FLOOR PLAN
 OLD PHE (BLOCK-C)**

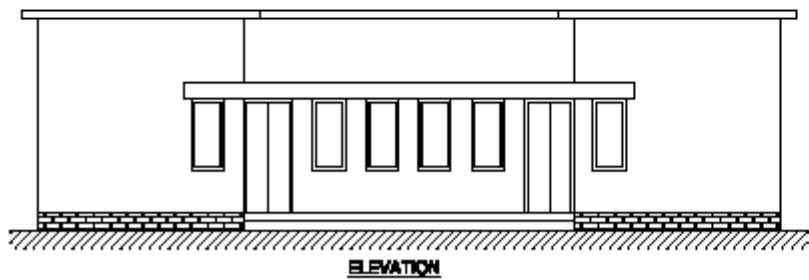


ELEVATION

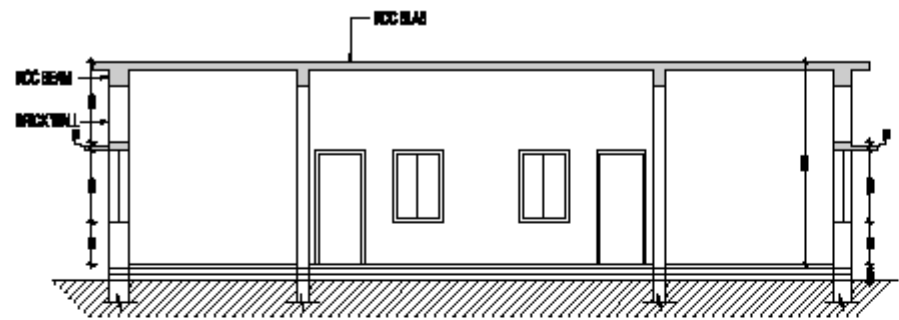


SECTION AT A-A

EXISTING SURVEY LAYOUT PLAN OF NAYALKAL PHC AT NAYALKAL VILLAGE NAYALKAL MANDAL, MEDAK DIST, TELANGANA STATE.

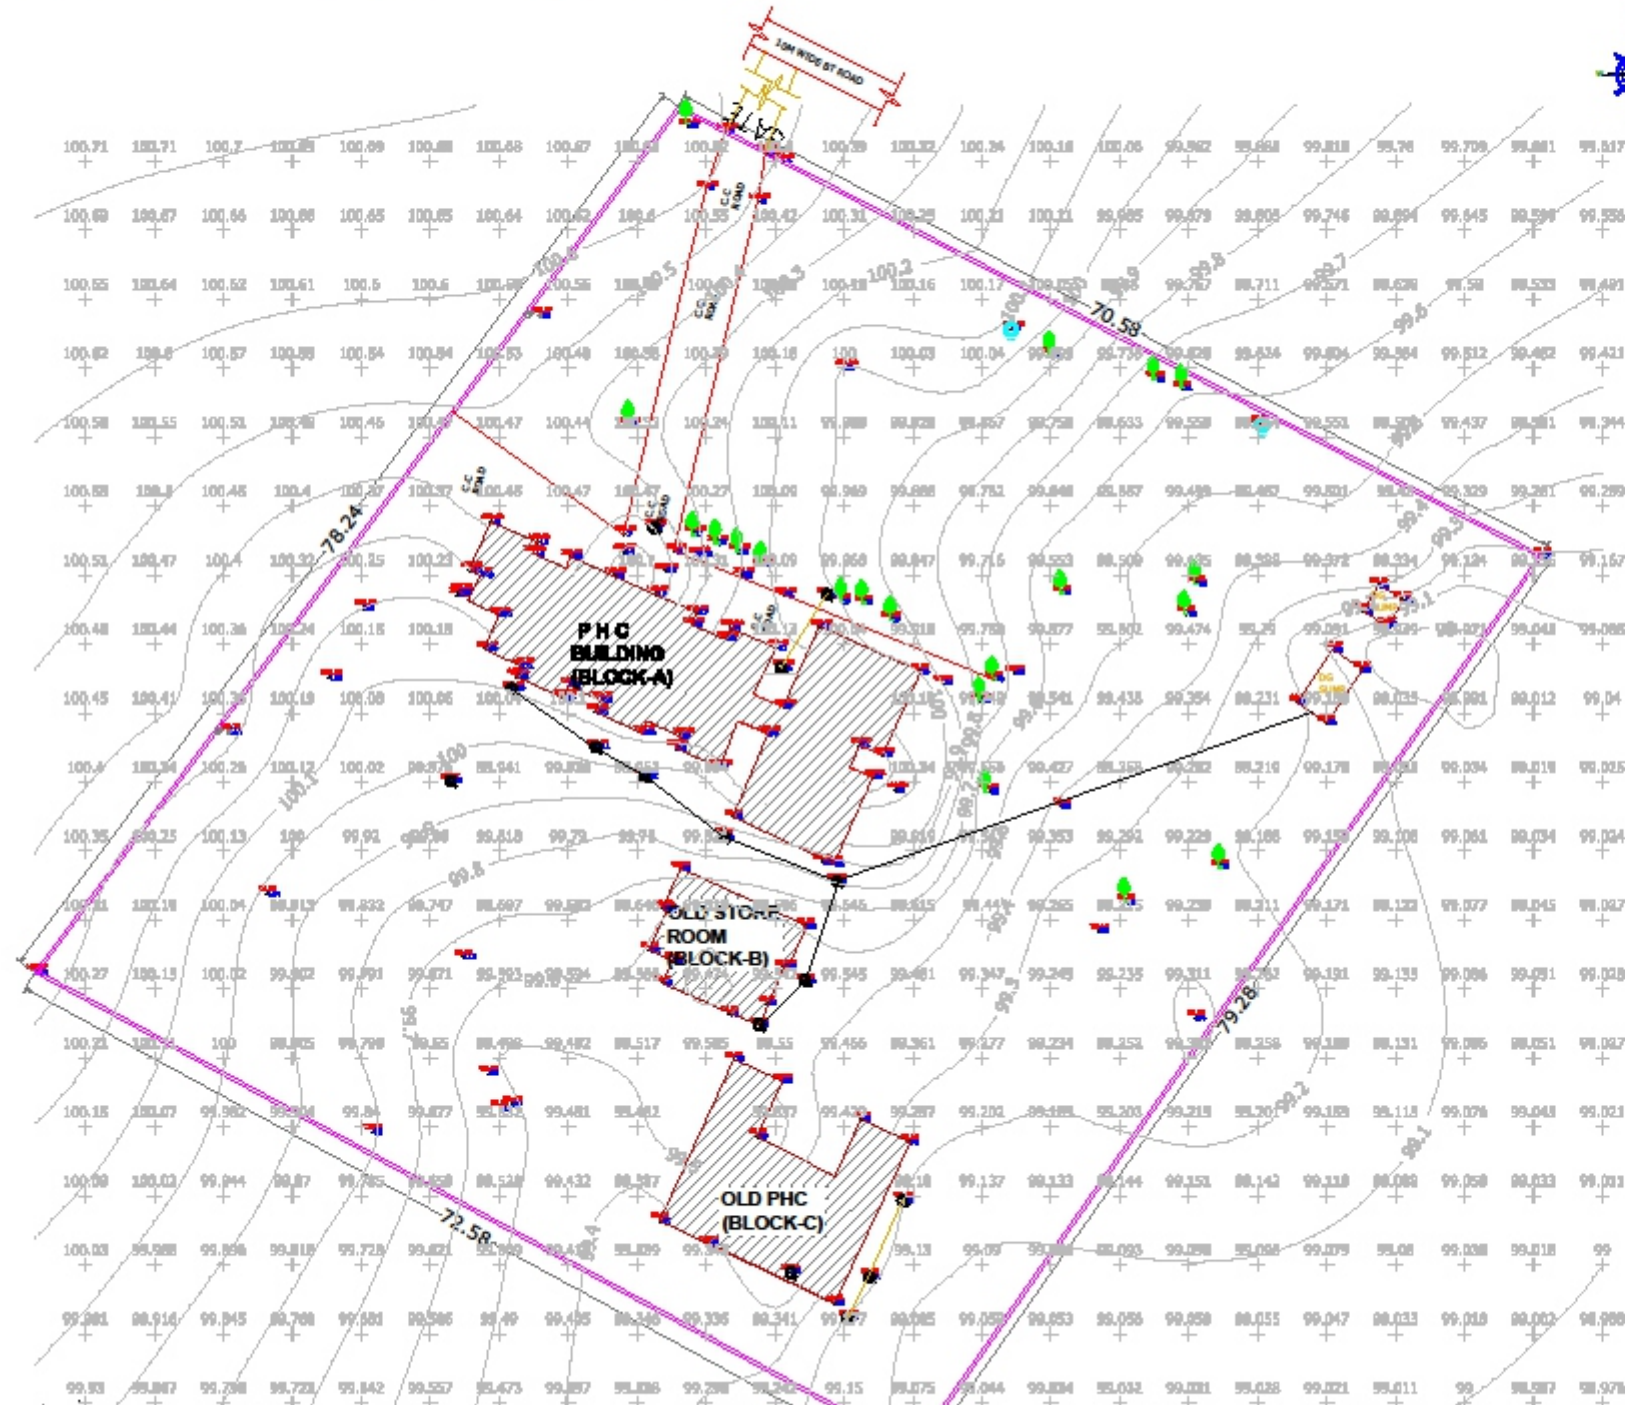

NOTE:
 1. CONTRACTOR TO CHECK AND VERIFY ALL DIMENSIONS BEFORE EXECUTION OF THE WORK.
 2. FIGURED DIMENSIONS SHALL BE FOLLOWED.
 3. ALL DIMENSIONS GIVEN ARE IN MILLIMETERS UNLESS OTHERWISE SPECIFIED.

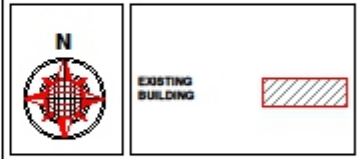

LEGEND

ROAD	———
COMPOUND WALL	———
MAN HOLE	MH □ MH
BORE WELL	⊙ BORE
ELECTRIC POLE	EP ⊕



AREA STATEMENT:-
 SITE AREA = 1.38 ACERS, 5884.84 SQ M
 PHC (BLOCK-A) COVERED FLOOR ONLY SP AREA = 321.20 SQ M
 OLD STORE (BLOCK-B) = 75.31 SQ M
 OLD PHC BUILDING (BLOCK-C) = 182.29 SQ M
 TOTAL AREA ONLY SP AREA = 578.80 SQ M

CLIENT:
 TELANGANA STATE MEDICAL SERVICES AND INFRASTRUCTURE DEVELOPMENT CORPORATION

PROJECT TITLE:
 PREPARATION OF SURVEY MAP AND ADME DRAWING FOR PHC AT NAYALKAL (N) MEDAK DISTRICT

TITLE:
 EXISTING SURVEY LAYOUT PLAN OF NAYALKAL PHC AT NAYALKAL VILLAGE NAYALKAL MANDAL, MEDAK DIST, TELANGANA STATE.

EXISTING SITE PLAN

SCALE	HTD
DATE	JUNE 2016
DRAWN	RATAN
CHECKED	VENK

CONSULTANT:

S. KUMAR
 ARCHITECTS & ENGINEERS
 H.No: 3-4-7/A/8, 1st Floor, ADM Hospital Lane, Sherada Nagar, Ramachandrapur, Hyderabad - 500012.
 T.S. Ph. No : 040-27020699; +919865852934;
 E-mail : kumar.architectsengineers@gmail.com;
 web : http://skumarconsultants.com/home