



EXISTING SURVEY LAYOUT PLAN OF CHC HOSPITAL IN VARGAL VILLAGE & MANDAL, MEDAK DIST, TELANGANA STATE.

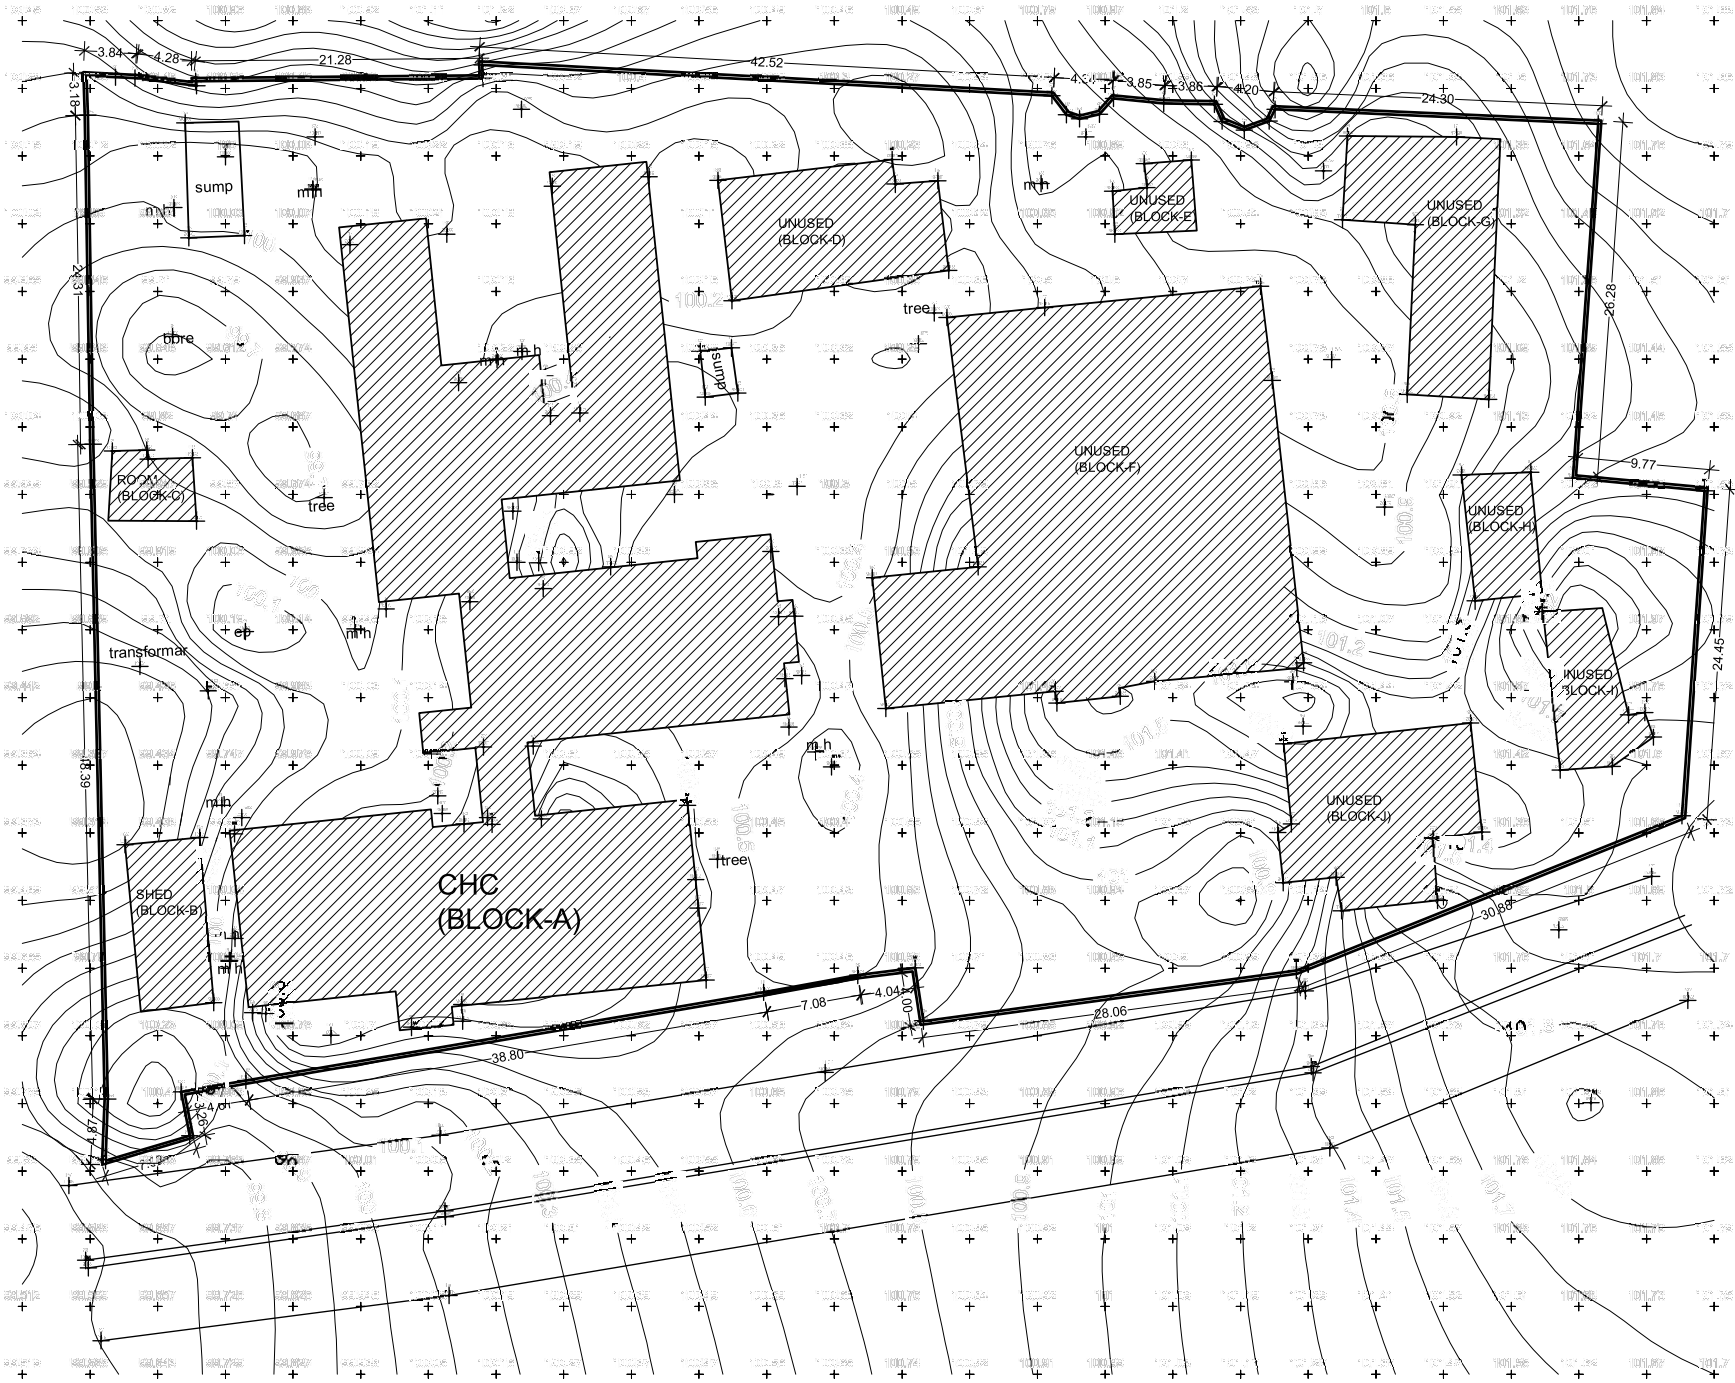

1. CONTRACTOR TO CHECK AND VERIFY ALL DIMENSIONS BEFORE EXECUTION OF THE WORK.
2. FIGURED DIMENSIONS SHALL BE FOLLOWED.
3. ALL DIMENSIONS GIVEN ARE IN MILLIMETERS UNLESS OTHERWISE SPECIFIED.




ROAD

BOUNDARY LINE

MAN HOLE

BORE WELL

ELECTRIC POLE

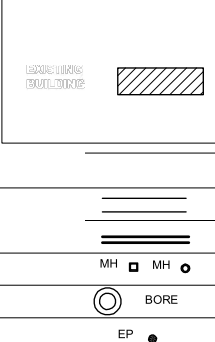

AREA STATEMENT:-

1. CHC (BLOCK-A) : 100.00 SQ. M.

2. SHED (BLOCK-B) : 100.00 SQ. M.

3. ROOM (BLOCK-C) : 100.00 SQ. M.

4. UNUSED (BLOCK-D) : 100.00 SQ. M.

5. UNUSED (BLOCK-E) : 100.00 SQ. M.

6. UNUSED (BLOCK-F) : 100.00 SQ. M.

7. UNUSED (BLOCK-G) : 100.00 SQ. M.

8. UNUSED (BLOCK-H) : 100.00 SQ. M.

9. UNUSED (BLOCK-I) : 100.00 SQ. M.

10. TOTAL AREA : 1000.00 SQ. M.

TELANGANA STATE MEDICAL SERVICES AND
INFRASTRUCTURE DEVELOPMENT
CORPORATION

EXISTING SURVEY LAYOUT PLAN OF CHC
HOSPITAL IN VARGAL VILLAGE
& MANDAL, MEDAK DIST, TELANGANA STATE.

EXISTING SITE PLAN

SCALE	NTS
DATE	NON 2016
DRAWN	ASP
CHECKED	VRNK



SK-Var-IP-A-01

1. 100.00 SQ. M.

2. 100.00 SQ. M.

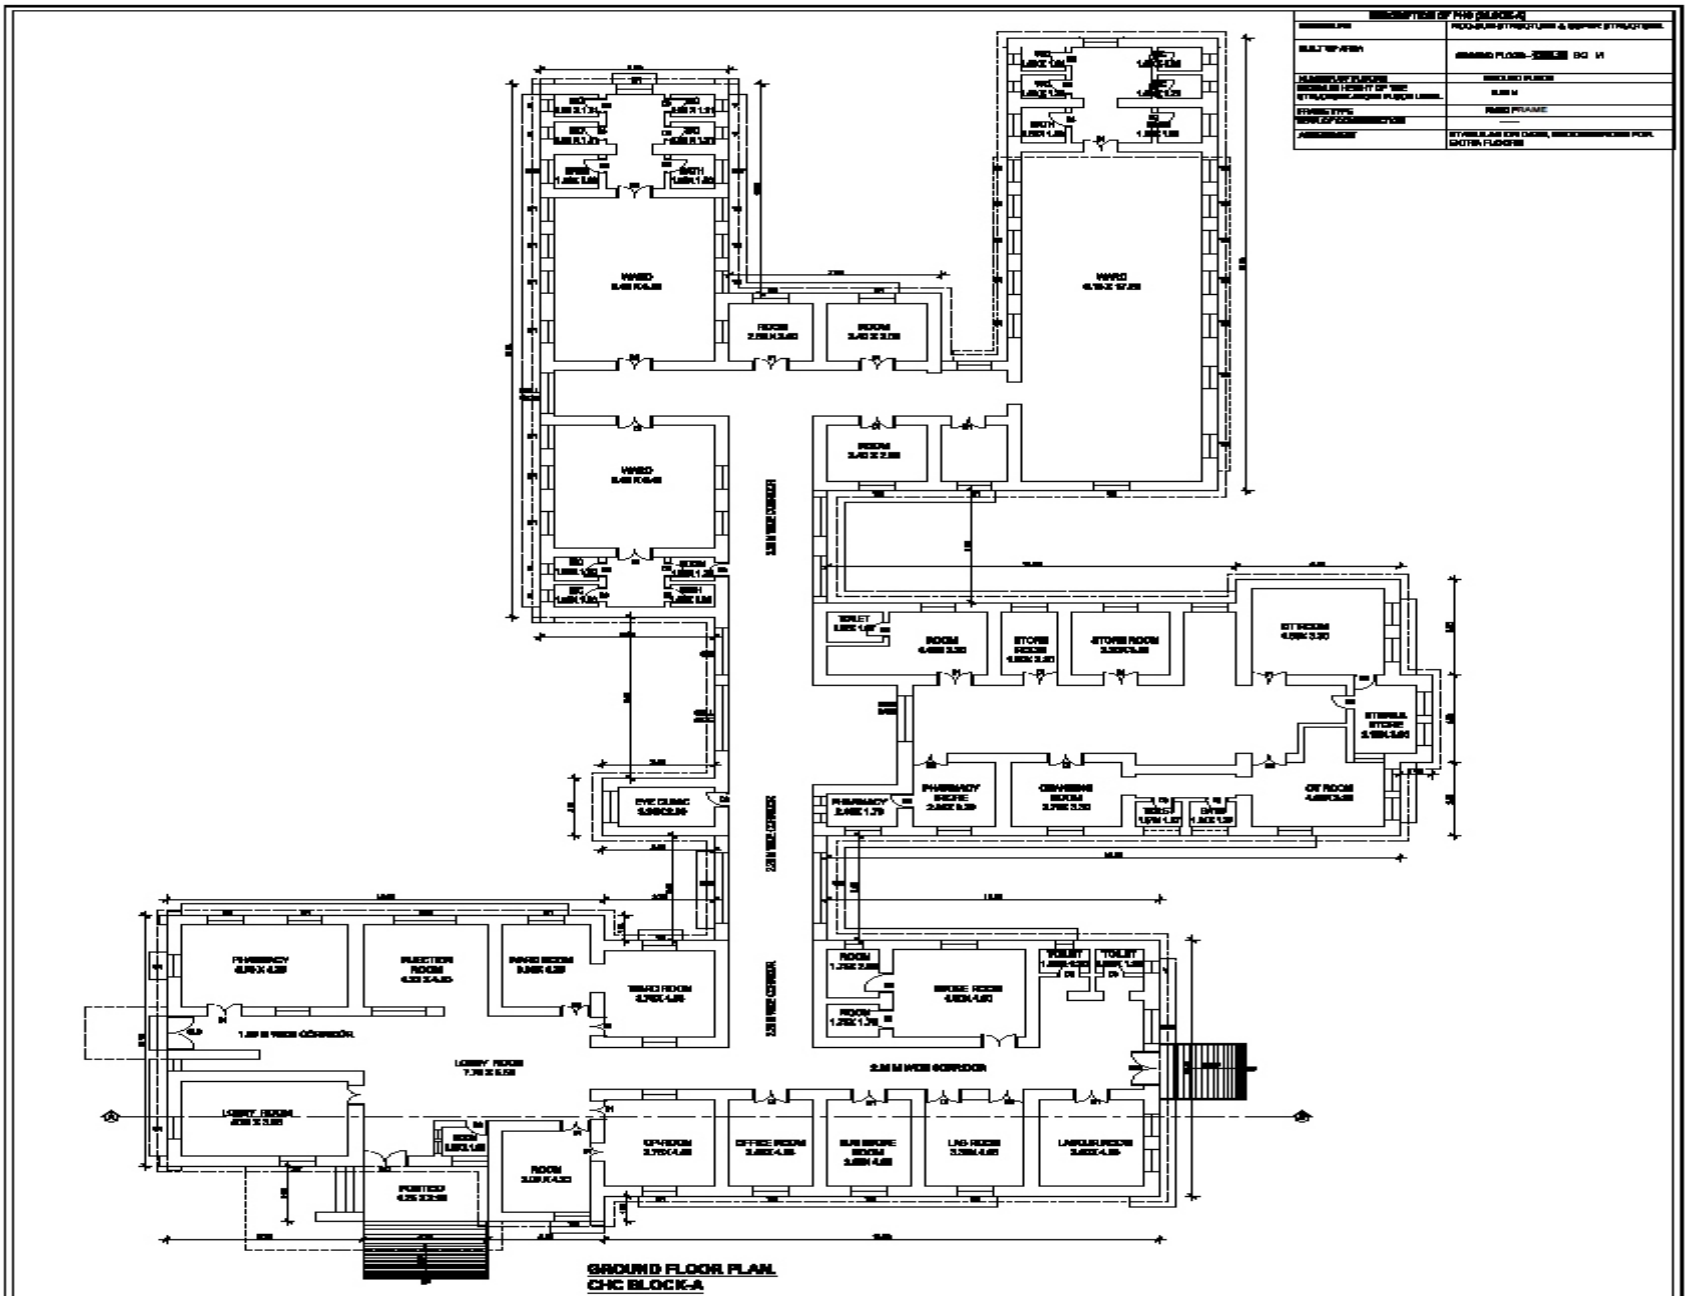

DESCRIPTION OF THE DRAWING	
PROJECT TITLE	PREPARATION OF SURVEY MAP & ASSET MAPPING FOR CHC AT VARGAL
SCALE	AS PER IS: 1906
DATE	JUNE 2016
DRAWN BY	ASP
CHECKED BY	VRK

**GROUND FLOOR PLAN
CHC BLOCK-A**

1. CONTRACTOR TO CHECK AND VERIFY ALL DIMENSIONS BEFORE EXECUTION OF THE WORK.
2. FIGURED DIMENSIONS SHALL BE FOLLOWED.
3. ALL DIMENSIONS GIVEN ARE IN MILLIMETERS UNLESS OTHERWISE SPECIFIED.

N

EXISTING BUILDING

AREA STATEMENT:-
EXISTING PHO (OLD SURVEY) BLOCK-A
GROUND FLOOR BUILT UP AREA = 1548.79 SQM
PERMITTED AREA (SFC) = 6.19 SQM
TOTAL AREA = 1554.98 SQM

SCHEDULE OF QUANTITIES		
SYM	DESCRIPTION	QTY
SD	MAIN DOOR	1500 X 2100
GLD	IRON JALI DOOR	1800 X 2100
D1	DOUBLE SHUTTER DOOR	1200 X 2600
D2	SINGLE SHUTTER DOOR	900 X 2600
D3	SINGLE SHUTTER DOOR	750 X 2100
W1	WINDOW	1200 X 1800
JW	JALI WINDOW	1200 X 1800
CW	COUNTER WINDOW	600 X 1300
V	VENTILATOR	600 X 500

CLIENT:-
TELANGANA STATE MEDICAL SERVICES AND INFRASTRUCTURE DEVELOPMENT CORPORATION

PROJECT TITLE:
PREPARATION OF SURVEY MAP AND ASSET MAPPING FOR CHC AT VARGAL (V) MEDAK DISTRICT


TITLE:
EXISTING SURVEY LAYOUT PLAN OF CHC IN VARGAL VILLAGE, MEDAK DIST, TELANGANA STATE.

PROJECT TITLE
GROUND FLOOR PLAN
SK-BLOCK-A

SCALE	NTS
DATE	JUNE 2016
DRAWN BY	ASP
CHECKED BY	VRK

S. KUMAR
ARCHITECTS & ENGINEERS
H.No: 3-3-74/2, 1st Floor, 200th Street, Lane,
Bharathi Nagar, Kukatpally, Hyderabad - 500072.
T. S. No: 540-57502100; 41401002200;
E-mail: skumar@skumararchitects.com; www.skumararchitects.com

SK-VAR-CHC-A-01

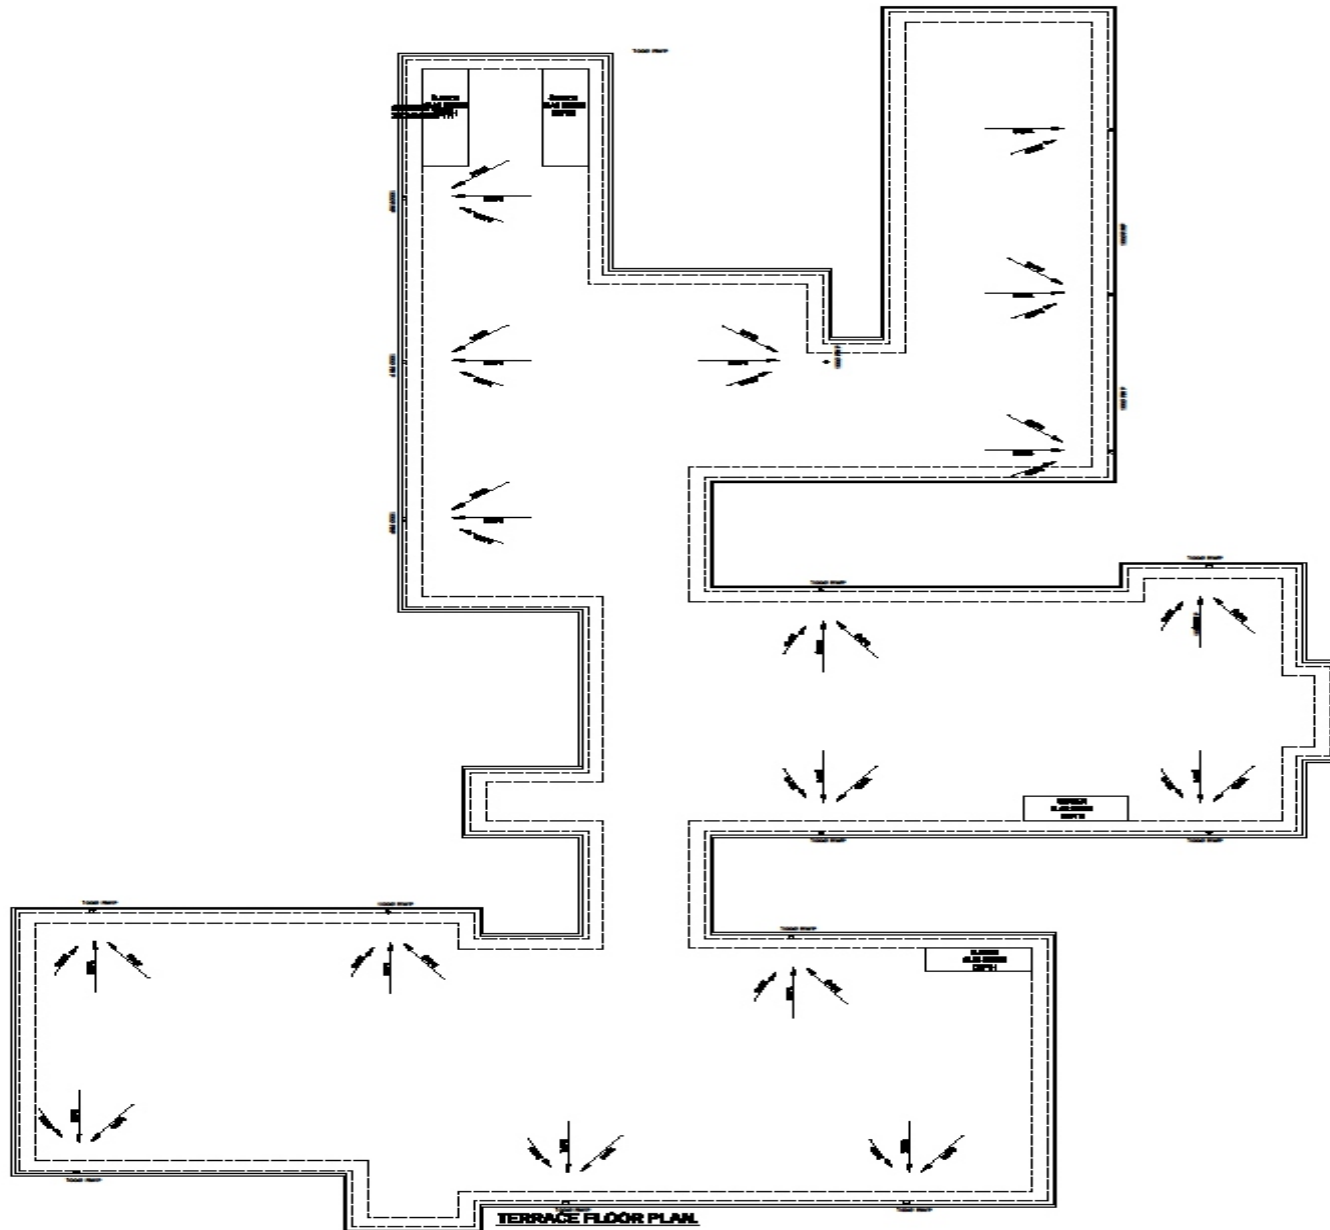

TERRACE FLOOR PLAN

1. CONTRACTOR TO CHECK AND VERIFY ALL DIMENSIONS BEFORE EXECUTION OF THE WORK.
 2. FIGURED DIMENSIONS SHALL BE FOLLOWED.
 3. ALL DIMENSIONS GIVEN ARE IN MILLIMETERS UNLESS OTHERWISE SPECIFIED.



EXISTING
 DIMENSIONS



AREA STATEMENT:-
EXISTING PWD OLD SHED (BLOCK-A)
GROUND FLOOR BUILT UP AREA = 1861.00 SQM
COVERED AREA, AREA = 6.90 SQM
TOTAL AREA = 1867.90 SQM

CLIENT:-
TELANGANA STATE MEDICAL SERVICES AND INFRASTRUCTURE DEVELOPMENT CORPORATION

PROJECT TITLE:
PREPARATION OF SURVEY MAP AND ASSET MAPPING FOR CHC AT VARGAL (V) MEDAK DISTRICT

TITLE:
EXISTING SURVEY LAYOUT PLAN OF CHC IN VARGAL VILLAGE, MEDAK DIST, TELANGANA STATE.


DRAWN TITLE:
TERRACE FLOOR PLAN
NO BLOCK-A

SCALE	NTS
DATE	JUNE 2016
DRAWN	ASP
CHECKED	VRNK


S. KUMAR
 ARCHITECTS & ENGINEERS
 H.No: 2-8-7475, 1st Floor, 20000 Maripati Lane,
 Bharadwaj Nagar, Kumbharbagam, Hyderabad - 500112.
 T.S.No. No: 840-0780290; +91988662900;
 E-mail: skumar@skumararchitects.com; s.kumar@skumararchitects.com/home

SK-VAR-CHC-A-02

- NOTE:**
1. CONTRACTOR TO CHECK AND VERIFY ALL DIMENSIONS BEFORE EXECUTION OF THE WORK.
 2. FIGURED DIMENSIONS SHALL BE FOLLOWED.
 3. ALL DIMENSIONS GIVEN ARE IN MILLIMETERS UNLESS OTHERWISE SPECIFIED.

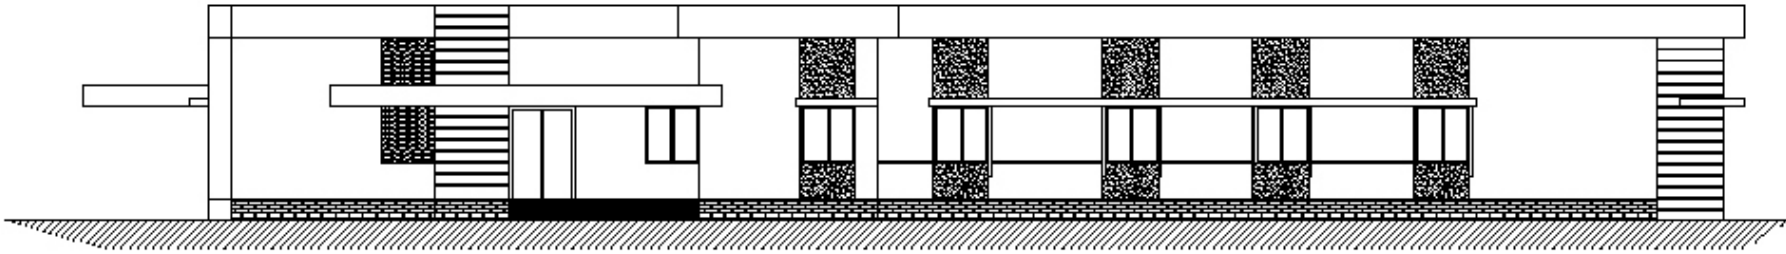

ELEVATION

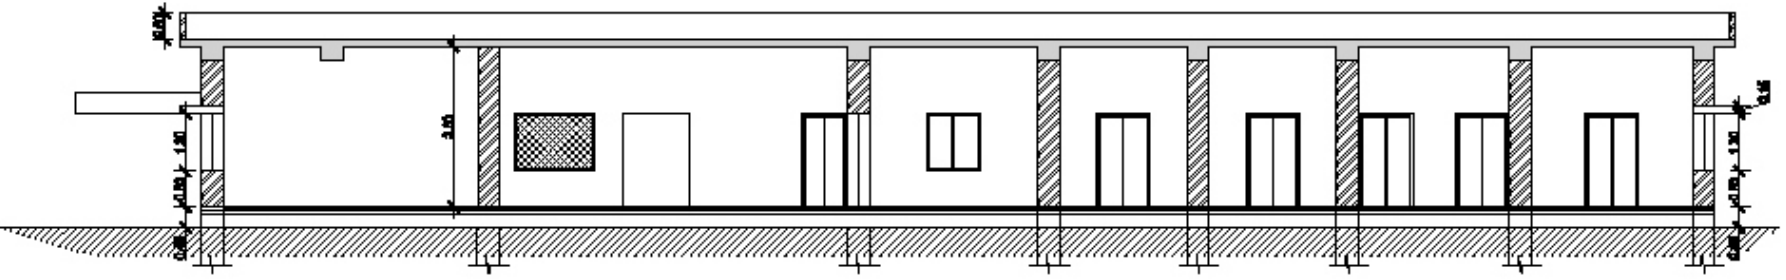

SECTION



AREA STATISTICS-
 EXISTING CHC (OLD BARR (BLOCK-A))
 GROUND FLOOR BUILT UP AREA = 1881.26 SQM
 PORTICO AREA 50% = 5.76 SQM
TOTAL AREA = 1887.02 SQM

CLIENT:
 TELANGANA STATE MEDICAL SERVICES AND
 INFRASTRUCTURE DEVELOPMENT
 CORPORATION

PROJECT TITLE:
 PREPARATION OF SURVEY MAP AND
 ASSET MAPPING FOR CHC AT
 VARGAL (V) MEDAK DISTRICT


TITLE:
 EXISTING SURVEY LAYOUT PLAN OF CHC IN
 VARGAL VILLAGE,
 MEDAK DIST, TELANGANA STATE.

**ELEVATION & SECTION
 CHC BLOCK-A**


SCALE	NTS
DATE	OCT 2016
DRAWN	ASP
CHECKED	VRNK

CONSULTANT:

S. KUMAR
 ARCHITECTS & ENGINEERS
 H.No: 2-6-2247, 1st Floor, ADRS Hospital Lane,
 Chandrabhaga, Ramachandrapur, Hyderabad - 500016.
 T. No. Ph. No : 940-27022000; +918000000000;
 E-mail: skumar.rahit@rediffmail.com
 web: http://skumar003@rediffmail.com/home

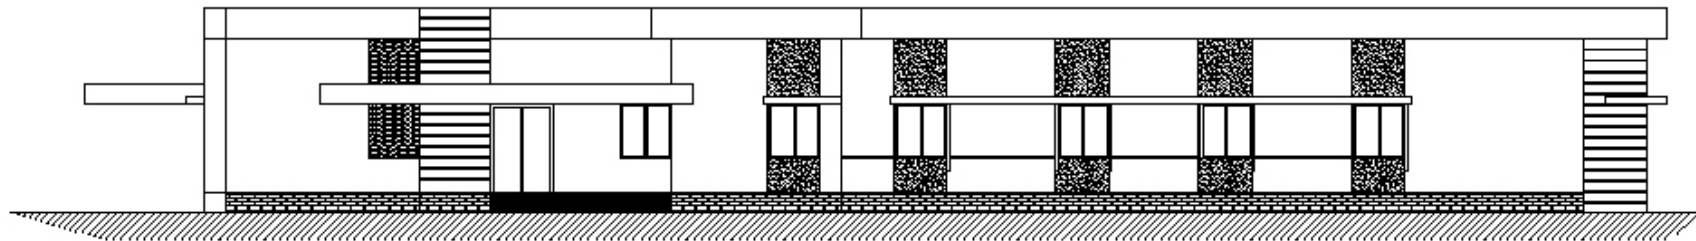

ELEVATION

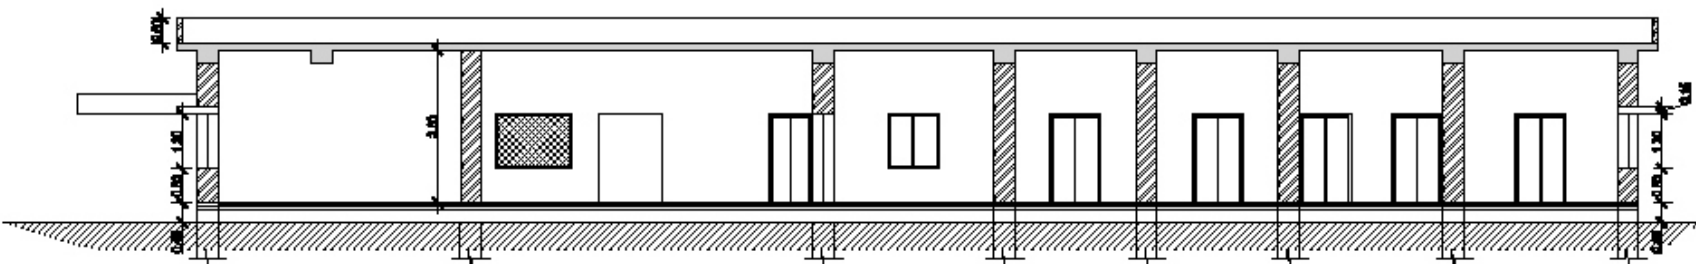

SECTION

- NOTE:**
1. CONTRACTOR TO CHECK AND VERIFY ALL DIMENSIONS BEFORE EXECUTION OF THE WORK
 2. FIGURED DIMENSIONS SHALL BE FOLLOWED.
 3. ALL DIMENSIONS GIVEN ARE IN MILLIMETERS UNLESS OTHERWISE SPECIFIED.

AREA STATEMENT:-
EXISTING PWC OLD BAWW (BLOCK-A)
GROUND FLOOR BUILT UP AREA = 284.26 SQM
PORTION AREA 50% = 142.13 SQM
TOTAL AREA = 426.39 SQM

CLIENT:
TELANGANA STATE MEDICAL SERVICES AND INFRASTRUCTURE DEVELOPMENT CORPORATION

PROJECT TITLE:
PREPARATION OF SURVEY MAP AND ASSET MAPPING FOR CHC AT VARGAL (V) MEDAK DISTRICT

TITLE:
EXISTING SURVEY LAYOUT PLAN OF CHC IN VARGAL VILLAGE, MEDAK DIST, TELANGANA STATE.

**ELEVATION & SECTION
 CHC BLOCK-A**

SCALE	NTS
DATE	OCT 2016
DRAWN	ASP
CHECKED	VRNK


CONSULTANT:

S. KUMAR
 ARCHITECTS & ENGINEERS


H.No: 2-4-2/47B, 1st Floor, ADRM Hospital Lane,
 6th Cross Street, Ramencheru, Hyderabad - 500015.
 T. N. Ph. No : 040-27032888; +919800003888;
 E-mail : skumar.architectsengineers@gmail.com
 web: http://skumar001@yahoo.com/home

DWG. NO. **SK-VAR-CHC-A-03**

EXISTING SURVEY LAYOUT PLAN OF CHC HOSPITAL IN VARGAL VILLAGE & MANDAL, MEDAK DIST, TELANGANA STATE.

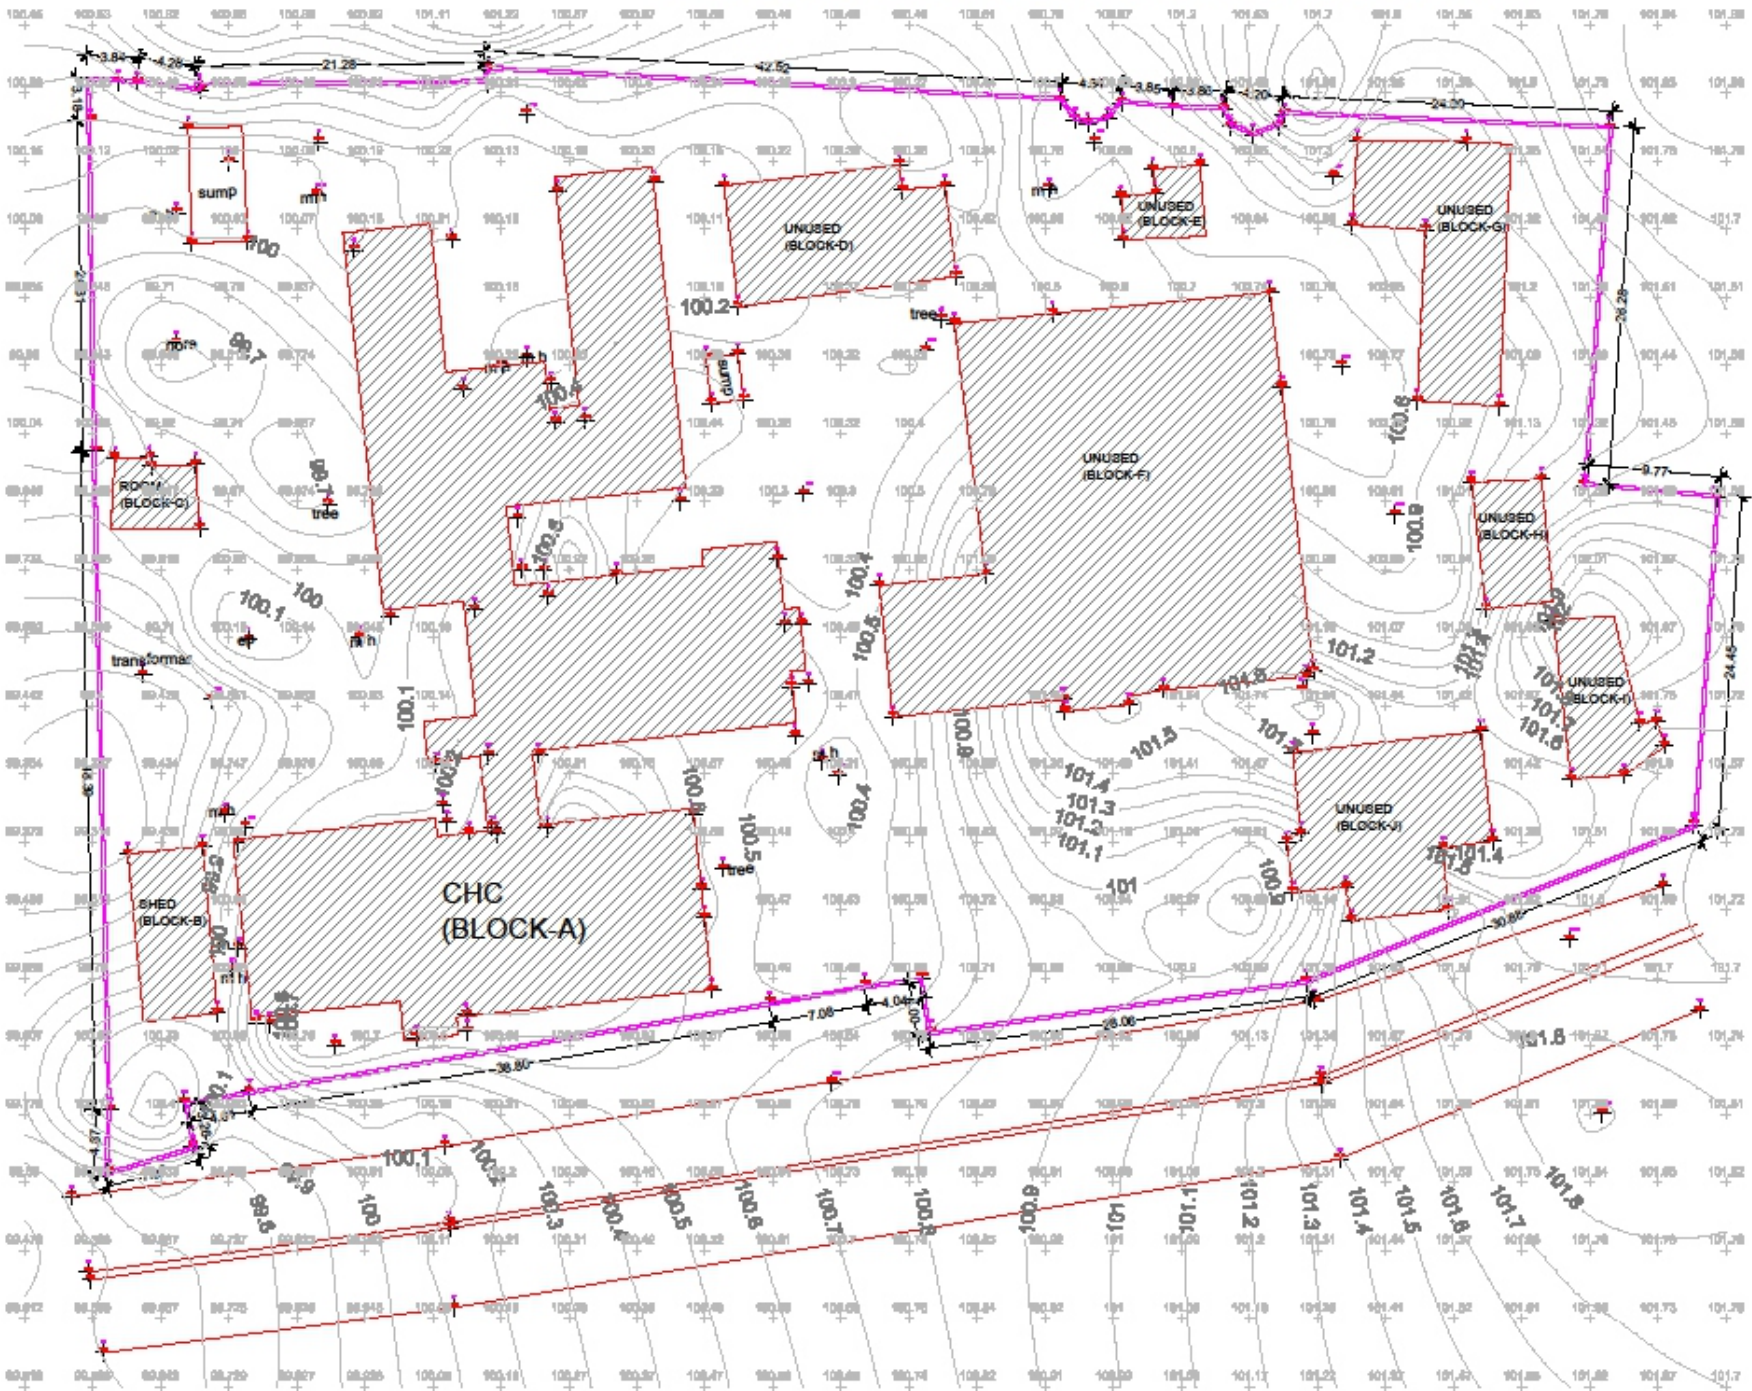

- NOTE:**
1. CONTRACTOR TO CHECK AND VERIFY ALL DIMENSIONS BEFORE EXECUTION OF THE WORK.
 2. FIGURED DIMENSIONS SHALL BE FOLLOWED.
 3. ALL DIMENSIONS GIVEN ARE IN MILLIMETERS UNLESS OTHERWISE SPECIFIED.

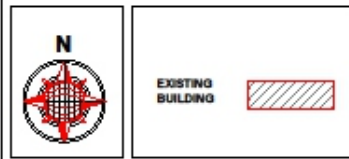

ROAD	
BOUNDARY LINE	
MAN HOLE	MH
BORE WELL	
ELECTRIC POLE	EP

AREA STATEMENT:-

SITE AREA	= 126.46 SQ.M, 170.000 SQ.M
EXISTING PHC (BLOCK-F)	
GROUND FLOOR BUILT UP AREA	= 126.46 SQ.M
EXISTING SHED (BLOCK-B)	
GROUND FLOOR BUILT UP AREA	= 42.20 SQ.M
EXISTING ROOM (BLOCK-C)	
GROUND FLOOR BUILT UP AREA	= 26.68 SQ.M
EXISTING QUARTERS UNUSED (BLOCK-D)	
GROUND FLOOR BUILT UP AREA	= 130.88 SQ.M
EXISTING UNUSED (BLOCK-E)	
GROUND FLOOR BUILT UP AREA	= 28.13 SQ.M
EXISTING UNUSED (BLOCK-F)	
GROUND FLOOR BUILT UP AREA	= 737.21 SQ.M
EXISTING UNUSED (BLOCK-G)	
GROUND FLOOR BUILT UP AREA	= 148.26 SQ.M
EXISTING UNUSED (BLOCK-H)	
GROUND FLOOR BUILT UP AREA	= 48.68 SQ.M
EXISTING UNUSED (BLOCK-I)	
GROUND FLOOR BUILT UP AREA	= 61.81 SQ.M
EXISTING UNUSED (BLOCK-J)	
GROUND FLOOR BUILT UP AREA	= 107.47 SQ.M
TOTAL PLINTH AREA	= 2888.06 SQ.M

CLIENT:
TELANGANA STATE MEDICAL SERVICES AND
INFRASTRUCTURE DEVELOPMENT
CORPORATION

PROJECT TITLE:
PREPARATION OF SURVEY MAP AND ASSET MAPPING
FOR CHC AT CHC VARGAL VILLAGE MANDAL,
MEDAK DIST, TELANGANA STATE.

TITLE:
EXISTING SURVEY LAYOUT PLAN OF CHC
HOSPITAL IN VARGAL VILLAGE
& MANDAL, MEDAK DIST, TELANGANA STATE.

EXISTING SITE PLAN

SCALE	NTS
DATE	NOV 2016
DRAWN	ASP
CHECKED	VRMK

CONSULTANT:

S. KUMAR
ARCHITECTS & ENGINEERS

H.No: 3-4-71/8/B, 1st Floor, ADM Hospital Lane,
Sharda Nagar, Ramenapur, Hyderabad - 500013.
T.S.P. No: 040-27532889; +919885857938;
E-mail: skumar.architectsengineers@gmail.com
web: http://skumarconsultants.com/home

DWG. NO. SK-VAR-LP-A-01