

PROJECT : DEVELOPMENT OF INFRASTRUCTURE FOR TEACHING HOSPITAL OF 500 BEDDED AND MEDICAL COLLEGE FOR 100 ADMISSIONS AT NIZAMABAD, A.P.


TITLE : PROPOSED MEDICAL COLLEGE BUILDING (FIRST FLOOR PLAN)
 CLIENT : INFRASTRUCTURE DEVELOPMENT CORPORATION (An Enterprise of Government of Telangana) DM & HS CAMPUS SULTAN BAZAR, KOTI, HYDERABAD.



DATE : 30/04/2013
 SHEET NO. : 56
 DPG NO. : SS/TSM/DC/NZ/MEDICAL COLLEGE/FIRST FLOOR/AD-56

CHECKED BY : S.S.RAO
 ARCHITECT : N.V.SRINIVASA RAO
 DEALT BY : DVNL
 SCALE : 1:200

CONSULTANTS : S.S. CONSULTANTS
 #17&9, JABBAR BUILDINGS, BEGUNPET, HYDERABAD-16
 PH: 66310240, 66310954
 FAX NO: 040-66312949
 email: sscons3699@gmail.com

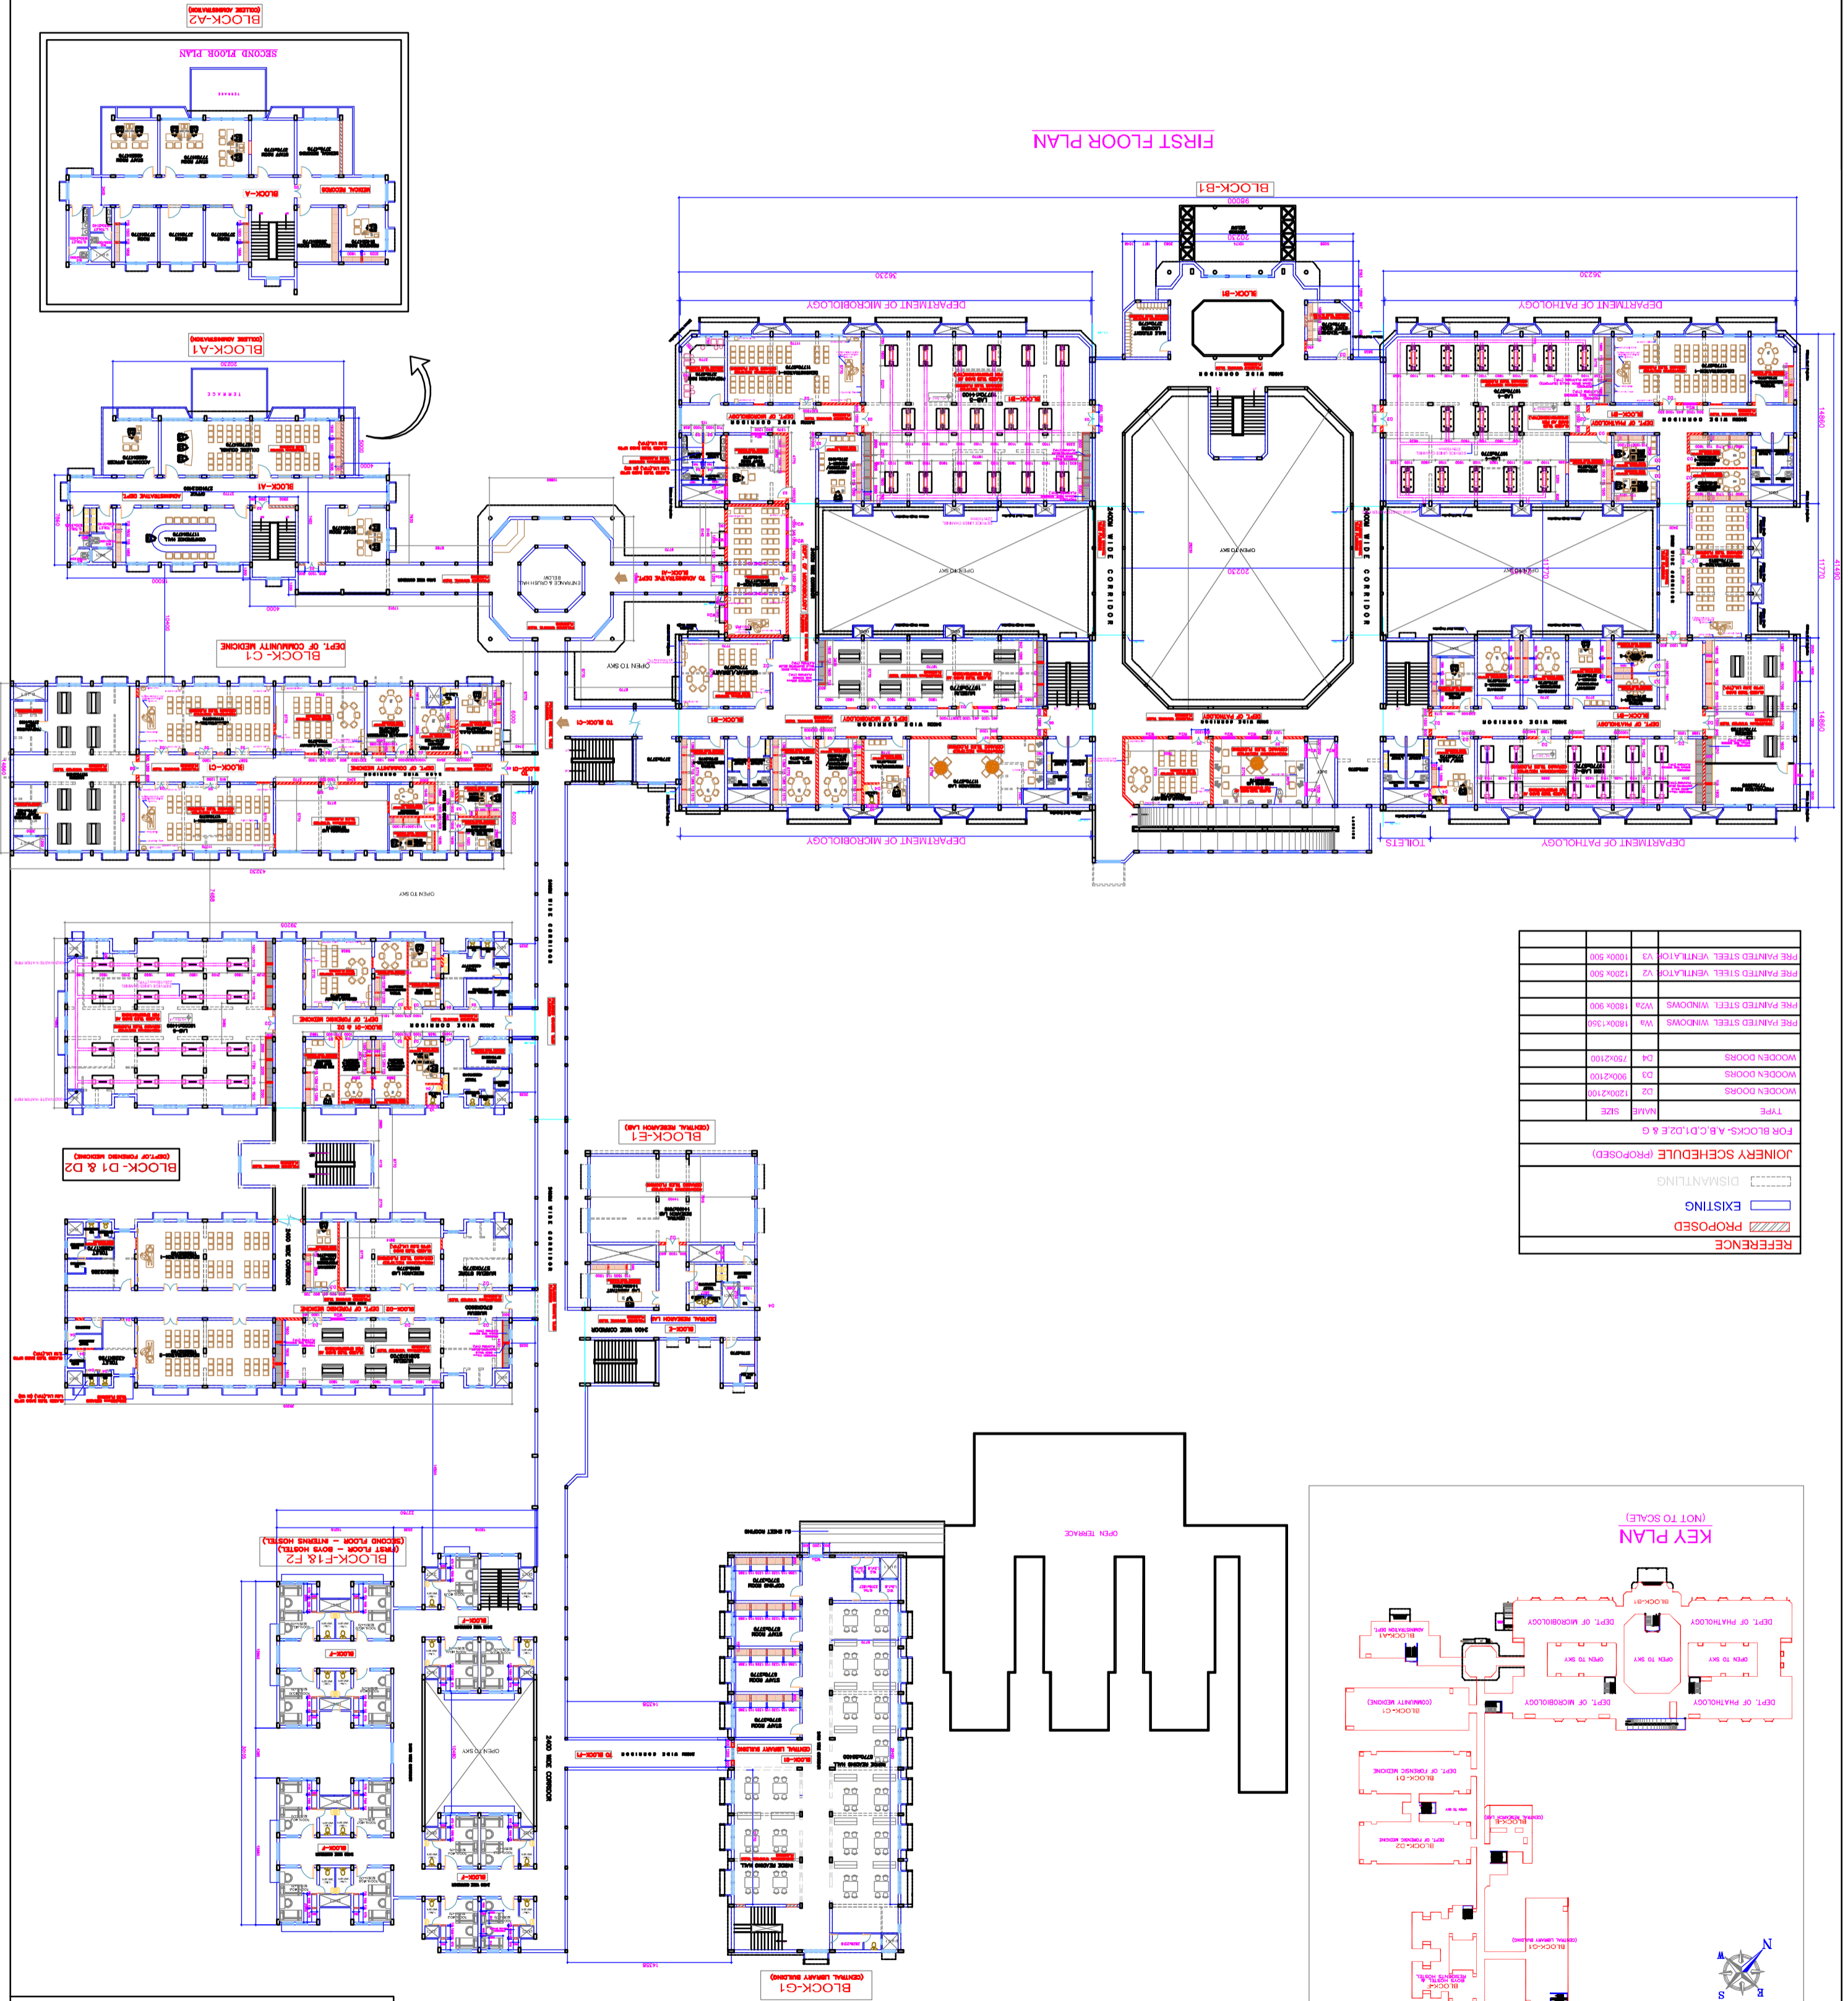


REFERENCE

TYPE	NAME	SIZE
WOODEN DOORS	D2	1200x100
WOODEN DOORS	D3	900x100
WOODEN DOORS	D4	750x100
PRE PAINTED STEEL WINDOWS	W1	1800x150
PRE PAINTED STEEL WINDOWS	W2	1800x300
PRE PAINTED STEEL VENTILATOR	V2	1200x 500
PRE PAINTED STEEL VENTILATOR	V3	1000x 500

FOR BLOCKS A,B,C,D1,D2,E & G

JOINERY SCHEDULE (PROPOSED)

EXISTING
 DISMANTLING

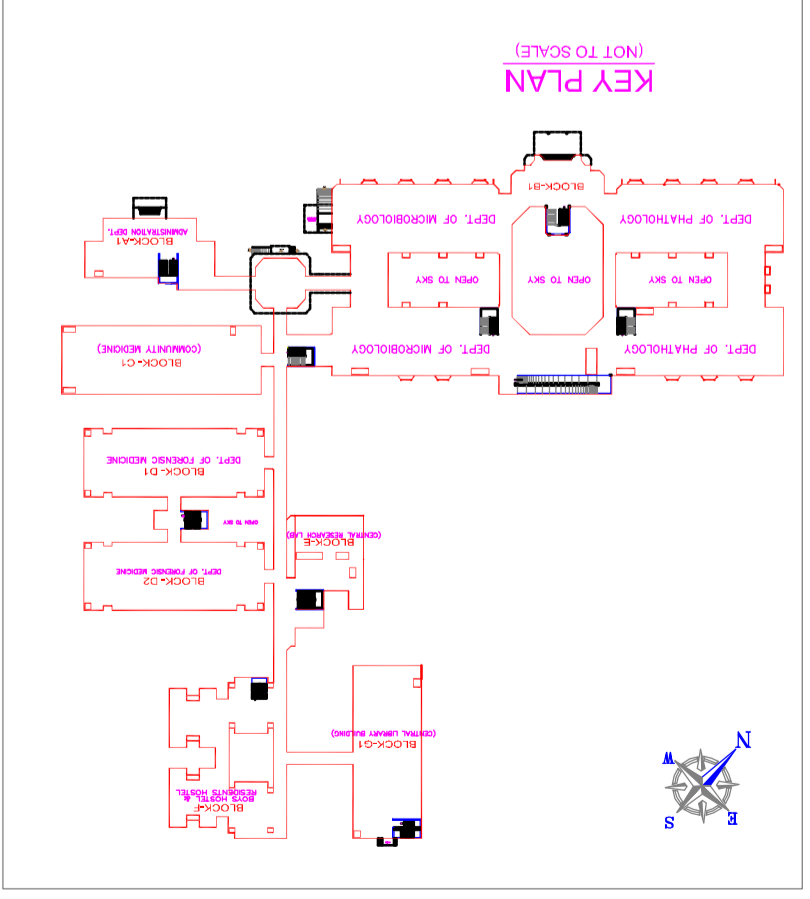


COPY RIGHT OF THIS DRAWING BELONGS TO M/S S.S CONSULTANTS AND SHOULD NOT BE USED FOR ANY PURPOSE OTHER THAN SPECIFIED WITHOUT PRIOR PERMISSION.

PROJECT : DEVELOPMENT OF INFRASTRUCTURE FOR TEACHING HOSPITAL OF 500 BEDDED AND MEDICAL COLLEGE FOR 100 ADMISSIONS AT NIZAMABAD, A.P.

TITLE : PROPOSED MEDICAL COLLEGE BUILDING (Ground Floor Plan)

CLIENT : TELANGANA STATE MEDICAL SERVICES (An Enterprise of Government of Telangana) DM & HS CAMPUS SULTAN BAZAR, KOTI, HYDERABAD.

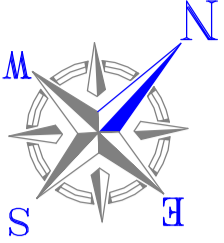

DATE : 30/04/2013

SCALE : 1:200

DEALT BY : DVNL

ARCHITECT : N.V. SRINIVASA RAO

CHECKED BY : S.S. RAO

SHEET NO.: 55

DRG. NO.: SS / TSMISDC / NZB / MEDICAL COLLEGE / GROUND FLOOR/AD-55

PROJECT CONSULTANTS : S.S. CONSULTANTS




#179, JABBAR BUILDINGS, BEGUMPET, HYDERABAD-16

PH: 66310240, 66310954, FAX NO: 040-66312949.

email: sscns3699@gmail.com

MEDICAL COLLEGE AREAS	
GROUND FLOOR PLINTH AREA :	9983.35 SQ.M.
FIRST FLOOR PLINTH AREA :	9281.70 SQ.M.
SECOND FLOOR PLINTH AREA (BLOCK A & F) :	1076.25 SQ.M.
TOTAL	20341.30 SQ.M.

GROUND FLOOR PLAN

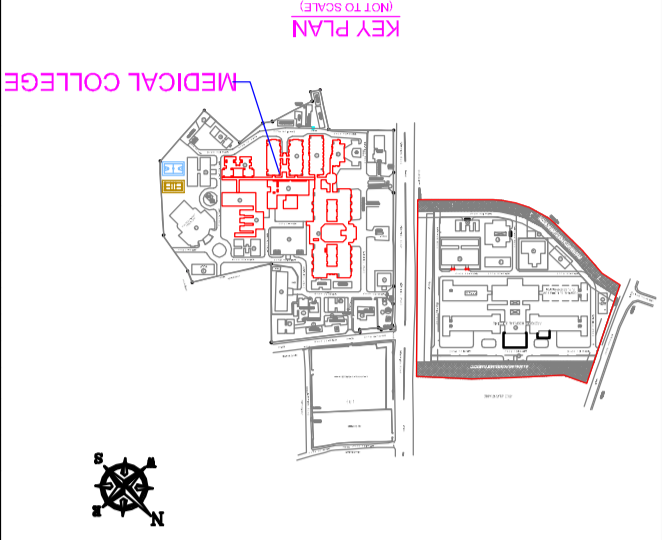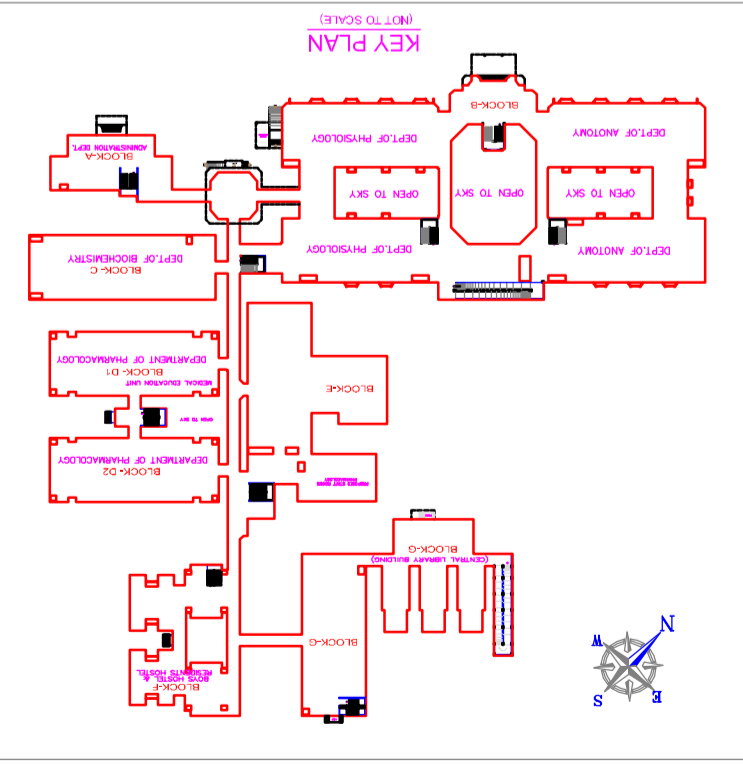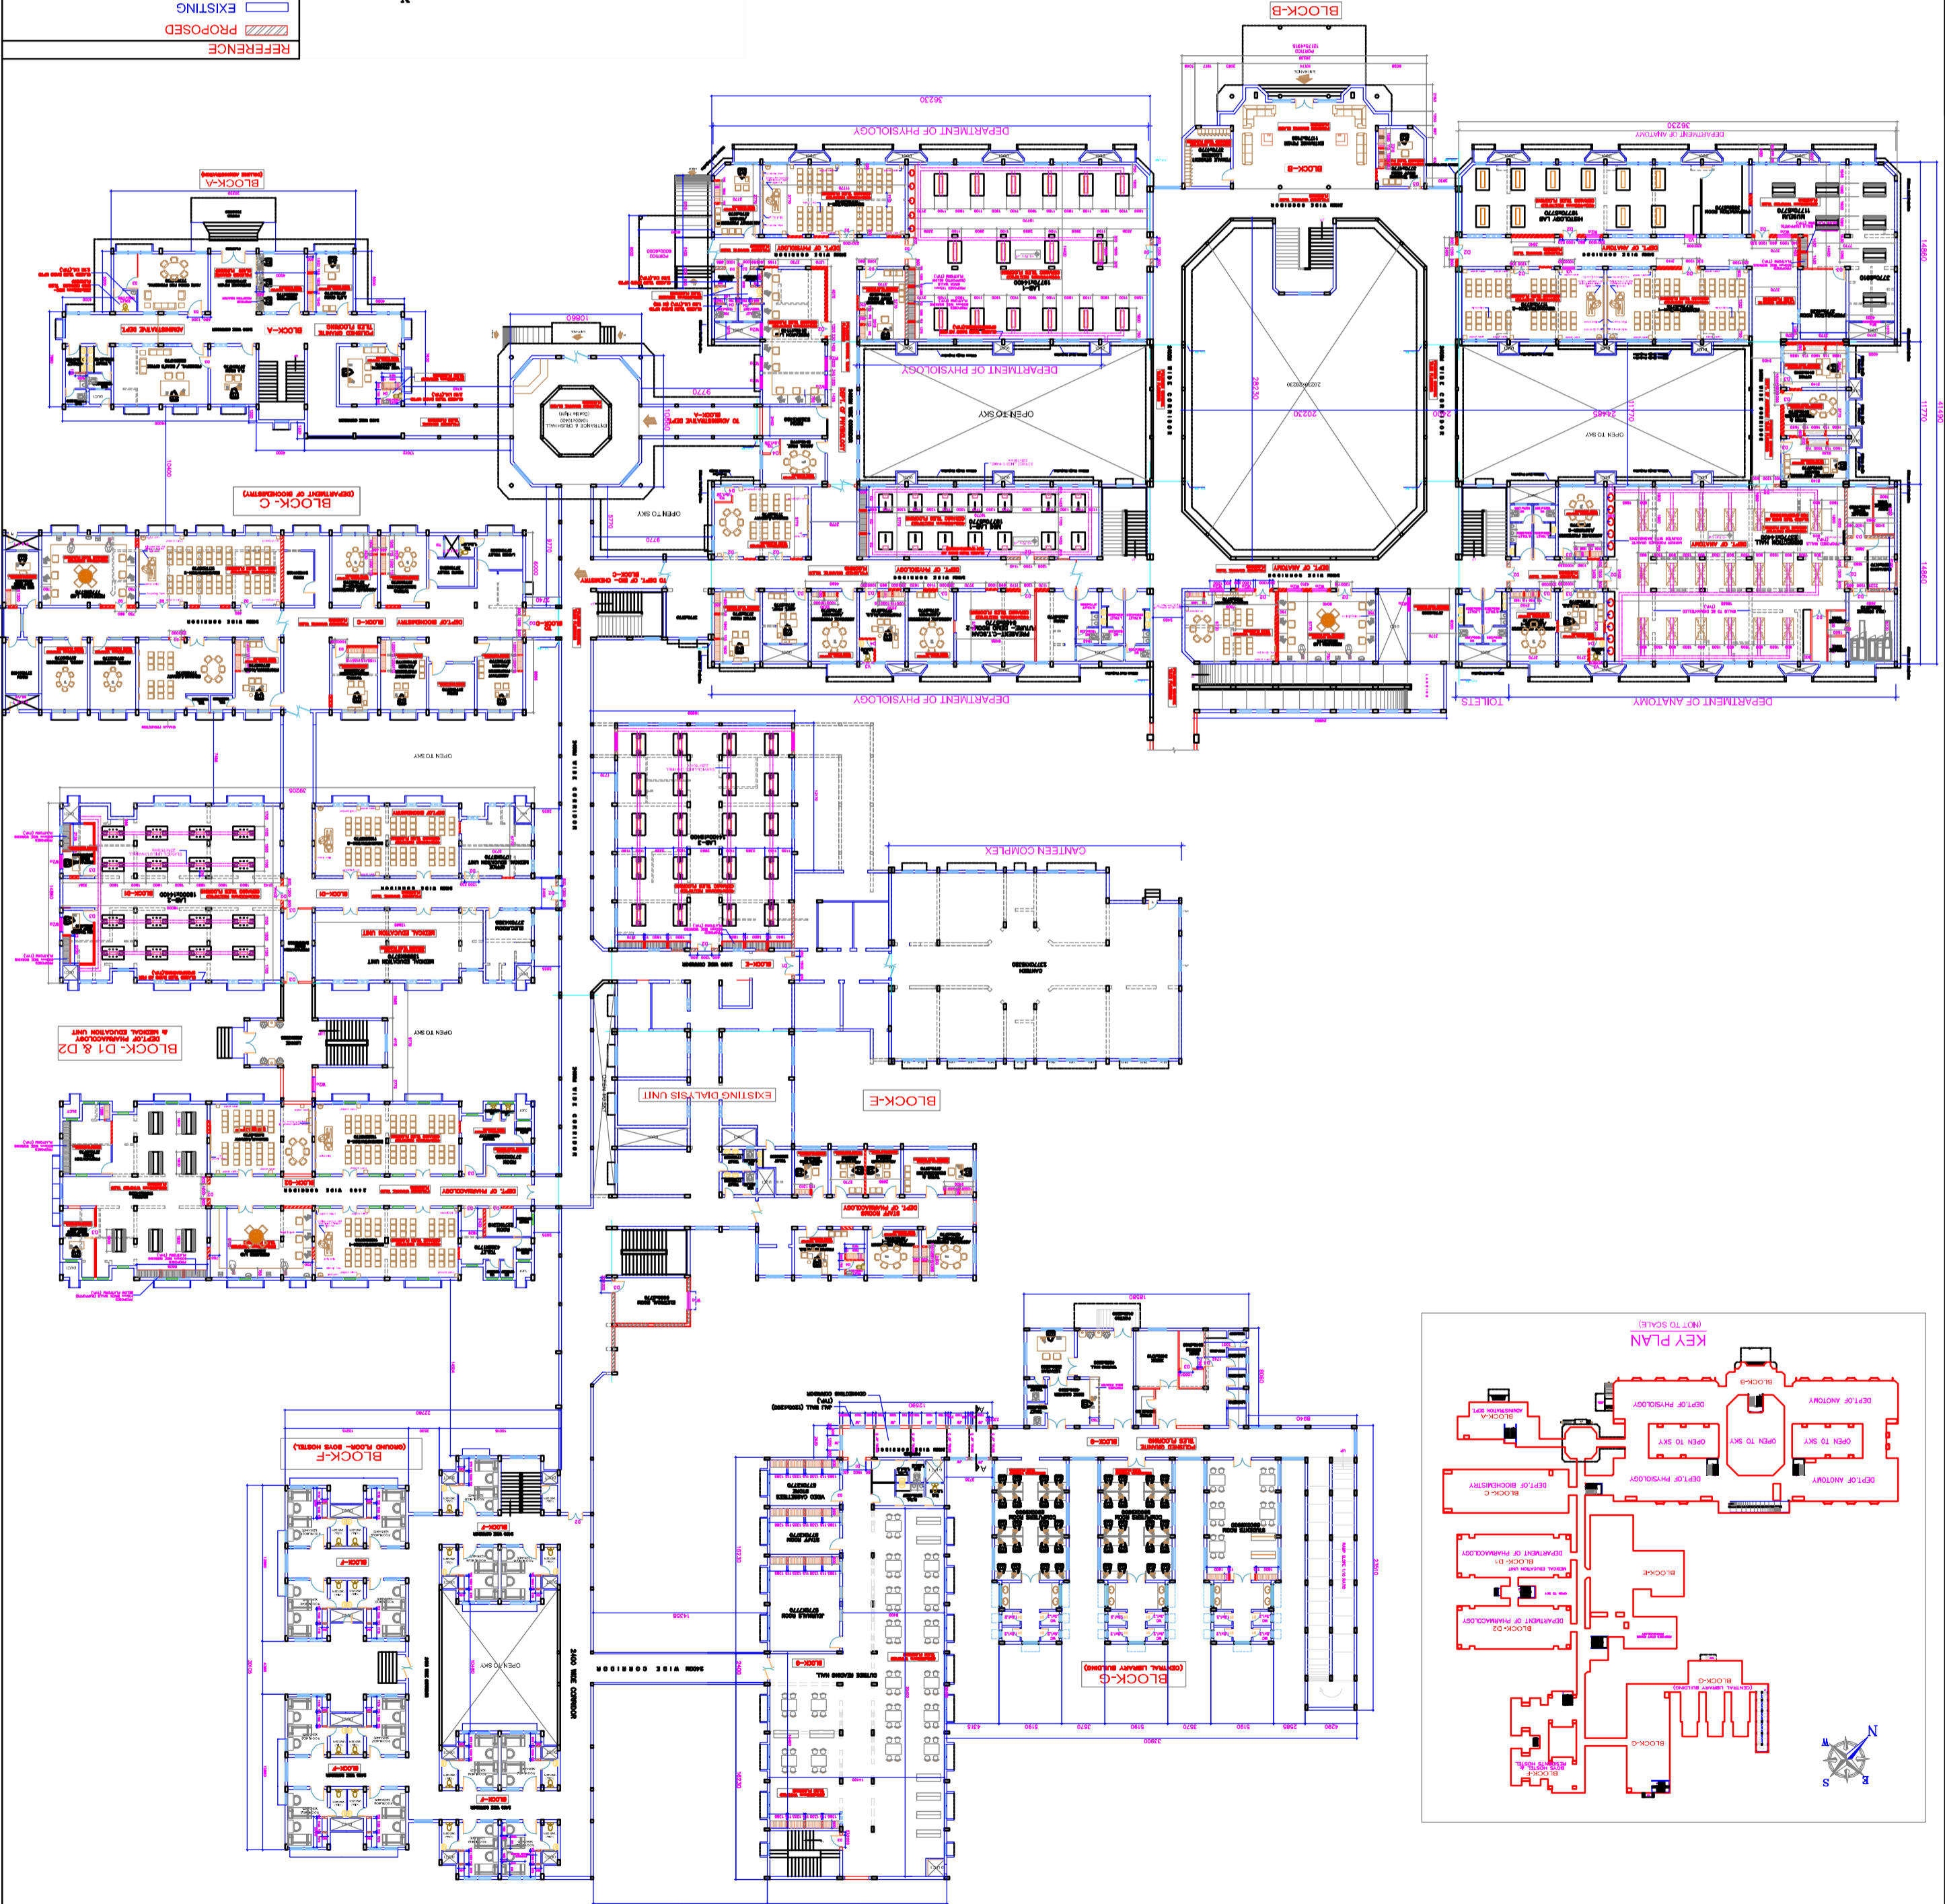

REFERENCE

PROPOSED (Blue outline)

EXISTING (Red outline)

DISMANTLING (Dashed line)

JOINERY SCHEDULE

NAME	SIZE	TYPE
WOODEN DOORS	1500x800	D1
WOODEN DOORS	2000x800	D2
WOODEN DOORS	2500x800	D3
WOODEN DOORS	51000x800	D100

COMP RIGHT OF THIS DRAWING BELONGS TO S.S. CONSULTANTS. WITHOUT PERMISSION, THIS DRAWING SHOULD NOT BE USED FOR ANY PURPOSE OTHER THAN SPECIFIED.