




SOUTH SIDE ELEVATION

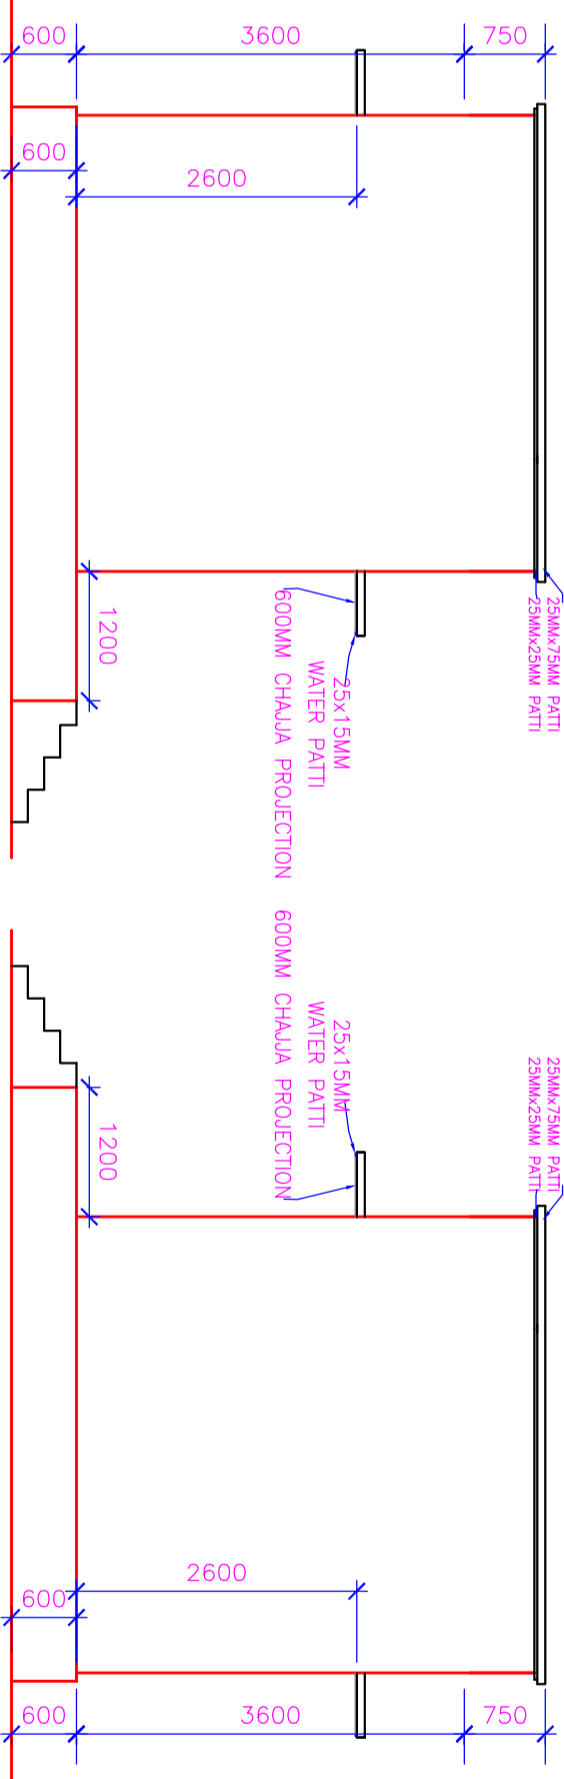


EAST SIDE ELEVATION

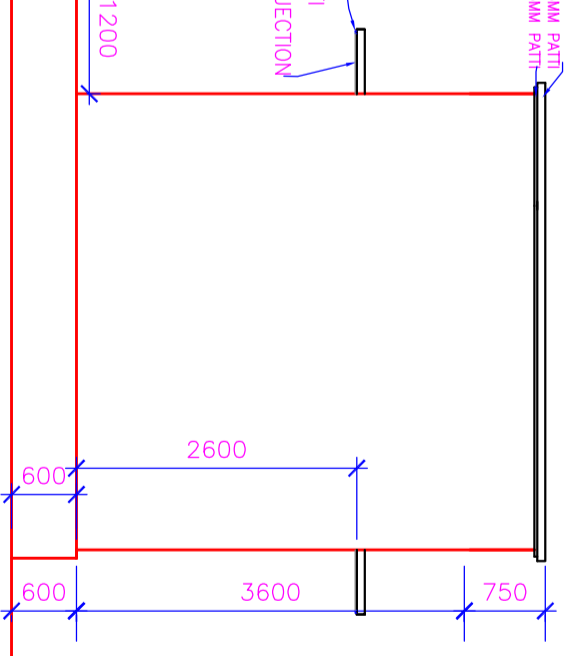


WEST SIDE ELEVATION

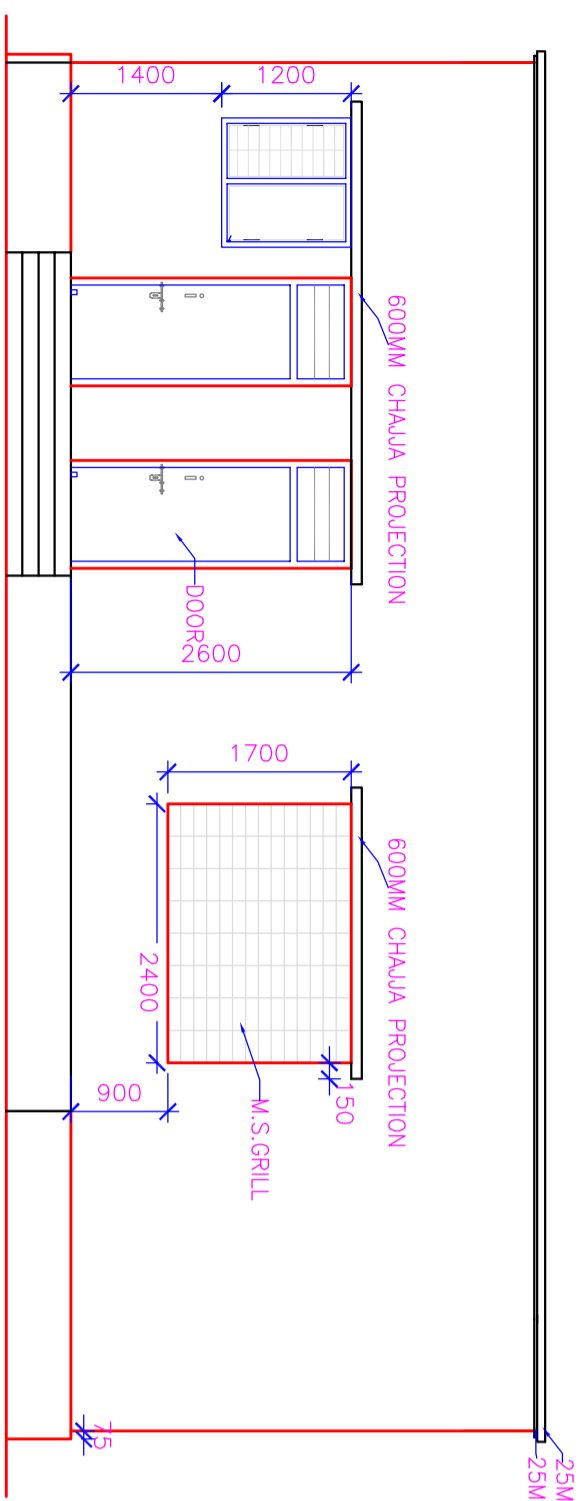

NORTH SIDE ELEVATION


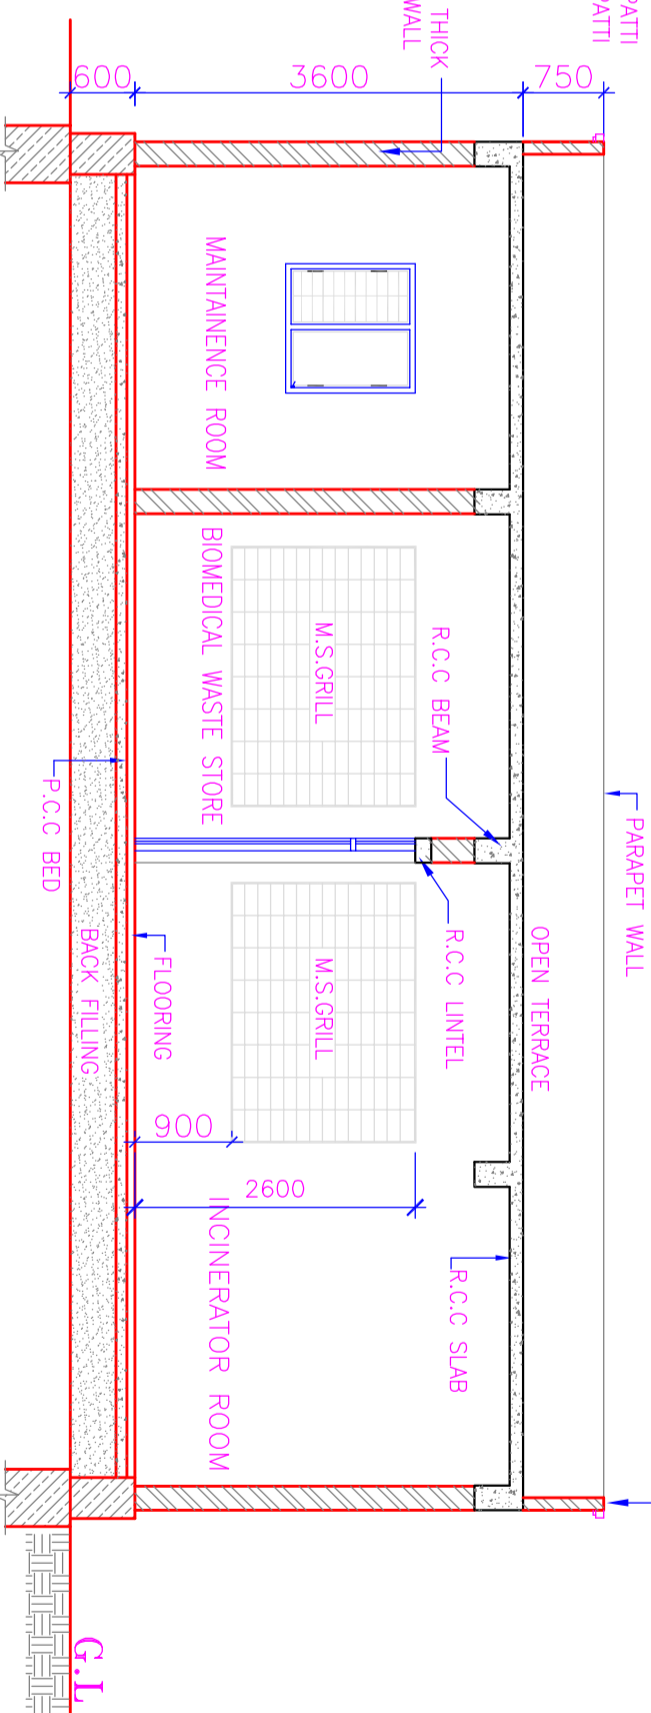


SECTION Y-Y

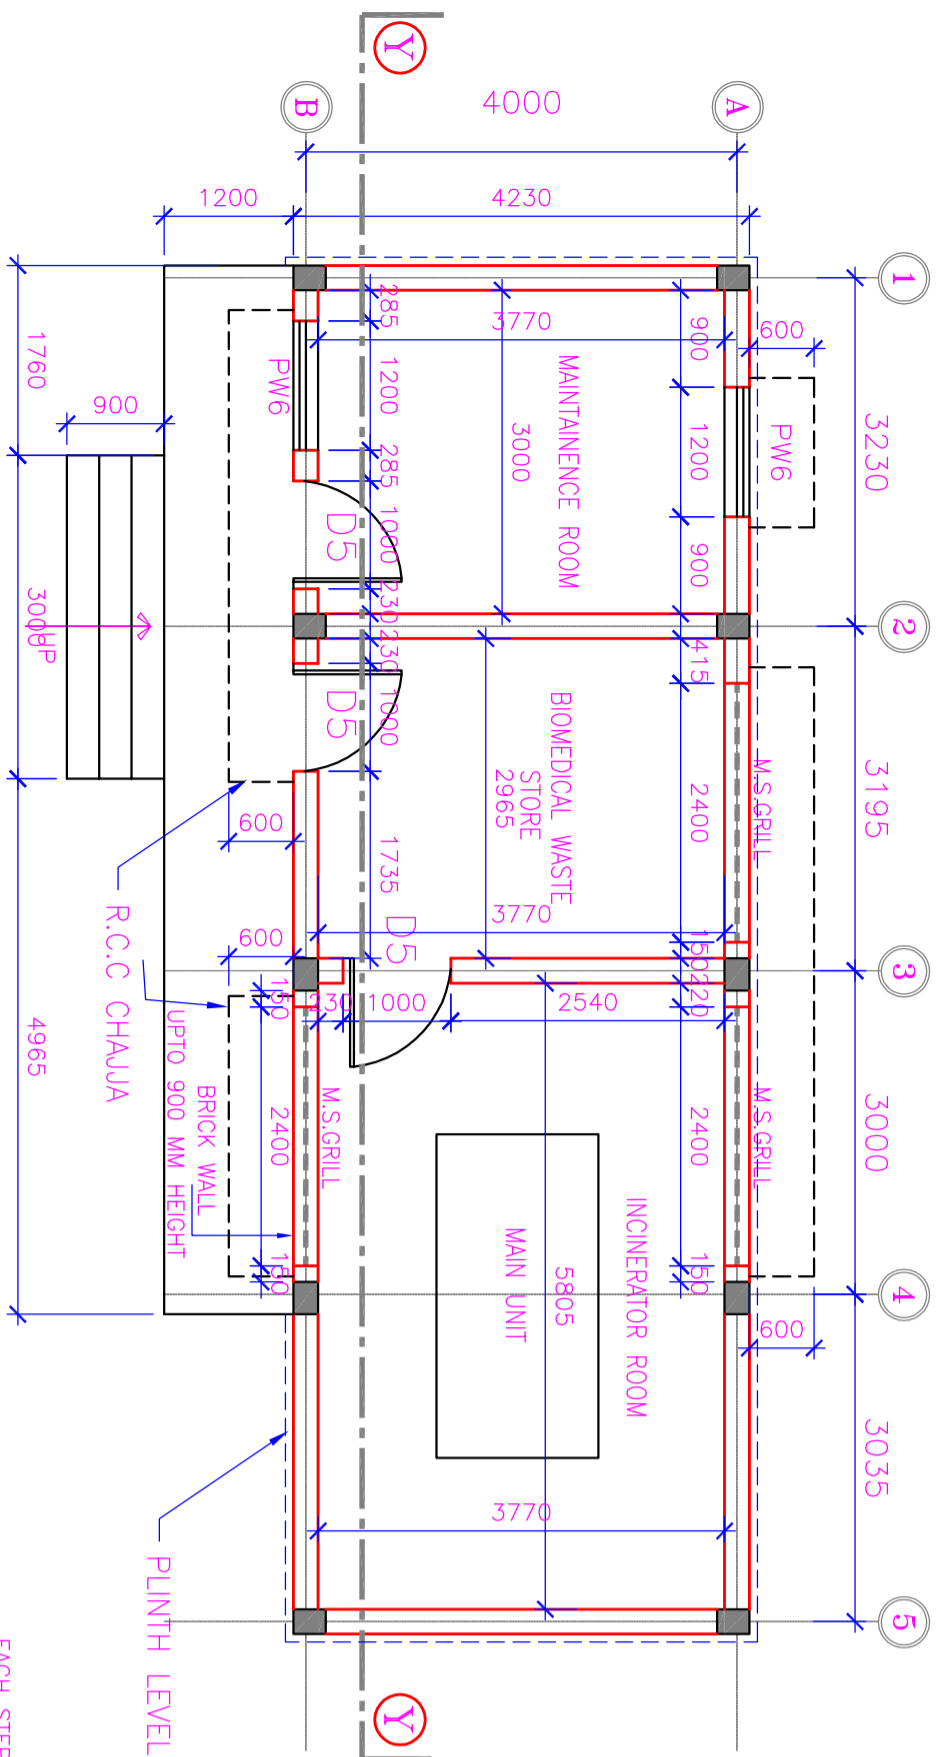


PLAN


TERRACE FLOOR PLAN FOR INCINERATOR PLANT

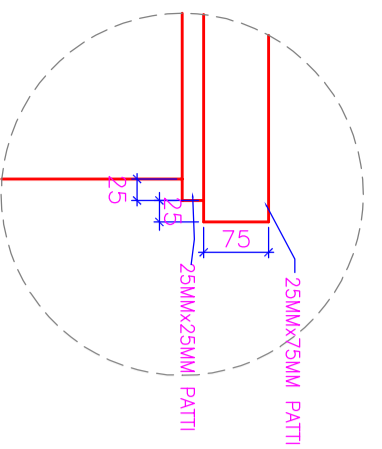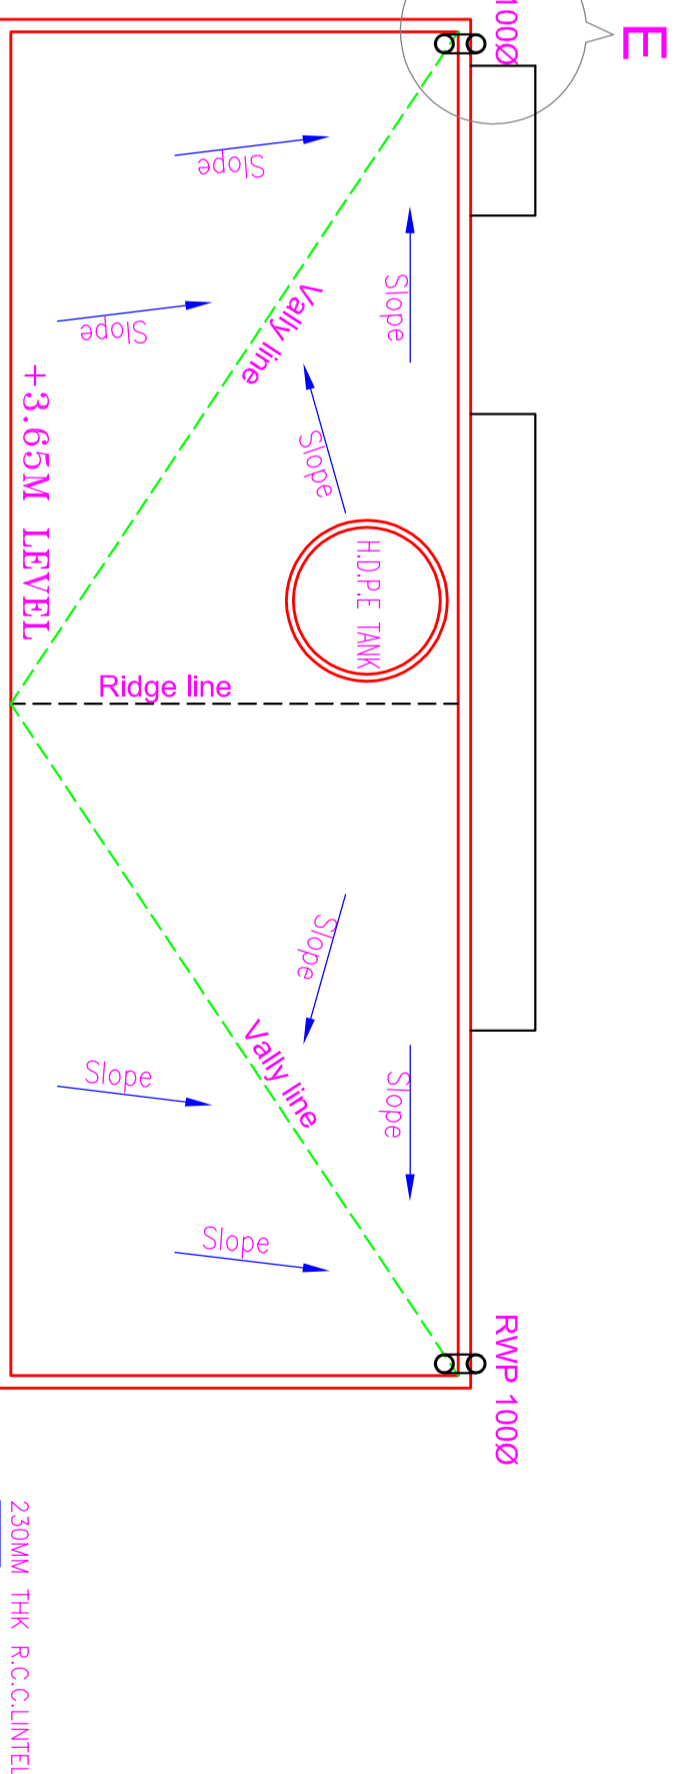

TYPICAL PATTI DETAIL

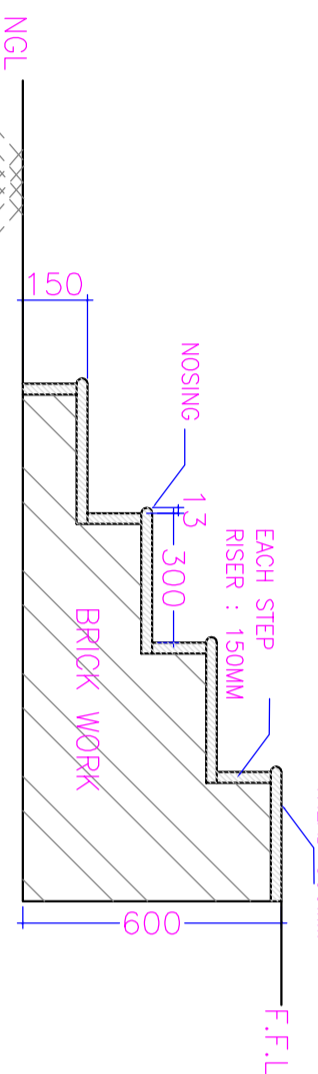


TYPICAL DETAIL OF STEPS

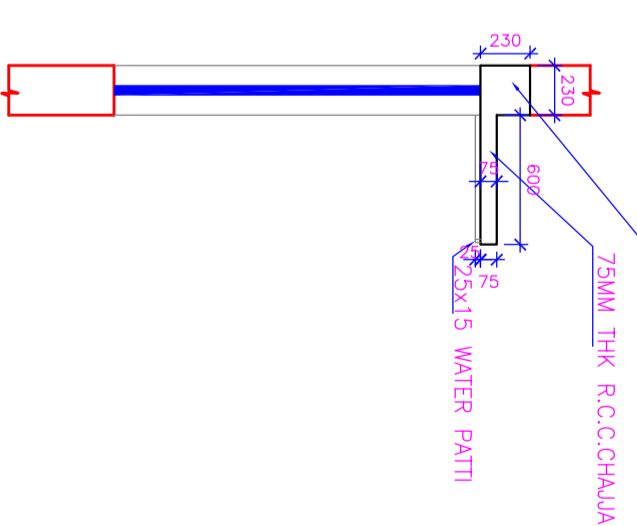

TYPICAL CHAJJA DETAILS

COPY RIGHT OF THIS DRAWING BELONGS TO M/S. S.S. CONSULTANTS AND SHOULD NOT BE USED FOR ANY PURPOSE OTHER THAN SPECIFIED WITHOUT PRIOR PERMISSION.

- NOTES**
1. ALL DIMENSIONS ARE IN METRES AND MILLIMETRES, UNLESS OTHERWISE MENTIONED IN THE DRAWING.
 2. CORRELATE WITH THE RELEVANT DRAWINGS FOR THE NECESSARY DETAILS.
 3. ANY DISCREPANCY SHALL BE BROUGHT TO THE NOTICE OF CONSULTANTS.

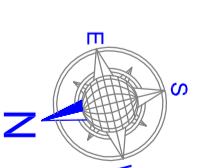

JOINERY SCHEDULE

ITEM	TYPE	SIZE	NO'S
WOODEN DOOR	D5	1000x2600	3
PRE PAINTED STEEL WINDOWS	PW6	1200x1200	2
M.S. GRILL		2400x1700	3

FLOORING, SKIRTING & DADOING DETAILS

ROOM	FLOORING	SKIRTING	DADOING
BIOMEDICAL WASTE STORE			
INCINERATOR ROOM			
STEPS			

AREAS

INCINERATOR PLANT AREA : 53.70 Sq.M

REV	DATE	DESCRIPTION	CHD/DR	REFERENCE
1				
2				

ARCHITECTURAL WORKING DRAWING

Project : **RAJIV GANDHI INSTITUTE OF MEDICAL SCIENCES (RIMS) AT ADILABAD, T.S**

Title : **INCINERATOR PLANT PLANELEVATIONS,SECTIONS & DETAILS**

Client : **TELANGANA MEDICAL SERVICES INFRASTRUCTURE DEVELOPMENT CORPORATION (An Enterprise of Government of Telangana) DM & HS CAMPUS SULTAN BAZAR, KOTI, HYDERABAD.**

Consultants **S.S.CONSULTANTS**

PROJECT CONSULTANTS
#17&9, JABBAR BUILDINGS,
BEGLUMPET, HYDERABAD-16
PH: 66310240, 66310954
FAX: NO. 040-66312949
email: sscs@rediffmail.com
email: sscs17and9@rediffmail.com

DATE	SCALE	DESIGNED BY	CHECKED BY	PREPARED BY
19-11-2007	1:50	N.V.S.RAO	S.S.RAO	RATNAKAR/SHIVA

DWG-NO:-SS/IMS/DC/ADILABAD/INCILARI BUILDINGS/INCINERATOR-1/AC