

Preparation of Survey plans and
Asset mapping for hospitals and medical
colleges in Hyderabad district, Telangana.

REPORT ON UHP BARKAS, HYDERABAD

CONTENTS

1. Project particulars
2. Introduction
3. Location map
4. Site lay out
5. Detailed floor plans
6. Brief note on existing Structures

1. PROJECT PARTICULARS

1. Project Scope : Conducting survey and Asset mapping of existing infrastructure in **UHP Barkas.**
2. Location : Barkas, Hyderabad.
3. Type Of Hospital : UHP.
4. Total Site Area : 0.06 acr
5. Builtup area : 89.3 sqmt

2. INTRODUCTION:

TSMSIDC is coming up with proposals of upgrading existing hospitals as per latest specifications and standards. In this regard TSMSIDC called the consultants to take up the survey and collect the details about infrastructure available in each hospital.

The Scope of Work includes :

- Preparation of Survey plan with block levels of 5m and Contours at 0.5m interval.
- Preparation of Block wise As built Drawings with internal accommodation and Room dimensions.

3. LOCATION MAP



Preparation of Survey plans and
Asset mapping for hospitals and medical
colleges in Hyderabad district, Telangana.

4. SITE PLAN

Preparation of Survey plans and
Asset mapping for hospitals and medical
colleges in Hyderabad district, Telangana.

5. DETAILED FLOOR PLANS

6. BRIEF NOTE ON EXISTING STRUCTURES

Infrastructure present in the hospital are:

S.No	Name of the Building	Type of structure	No.of Floors	Age of the Structure	Condition
1	UHP Block	R.C.C	Ground floor	14-15 years	Good



NOTES:


- 1. All dimensions are in millimetres unless otherwise specified.
- 2. Do not scale the drawing.

NORTH :



Towards Srisaillam Link road

Srisaillam Highway

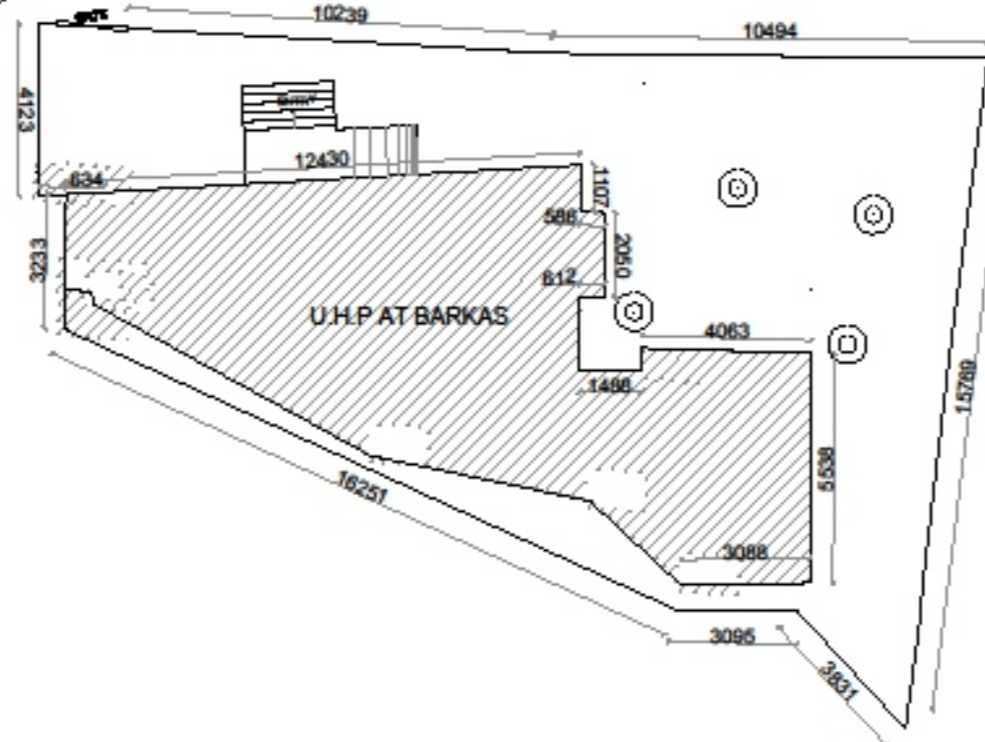

AREA STATEMENT

S.NO.	DESCRIPTION		
1	SITE AREA	247.60 Sqmt	0.06 Acr
2	PLINTH AREA	89.3 Sqmt	961.846 Sft

REFERENCE DRAWINGS :

Revn.	Description	Date	Signature

Client : TSMSIDC, HYDERABAD

Project : PREPARATION OF SURVEY PLANS AND ASSET MAPPING FOR HOSPITALS & MEDICAL COLLEGES

Title : U.H.P AT BARKAS SITE LAYOUT

Consultants :



	Scale	Not to scale
Designed		
Drawn	Tejasri	
Checked	Nandana	
Approved		



Org. No. AA/TSMSIDC/AM/1978/BRKS /AD/01

Sheet No. 1 of 1 Date 05-05-2016

NOTES:

1. All dimensions are in millimetres unless otherwise specified.
2. Do not scale the drawing.

NORTH :

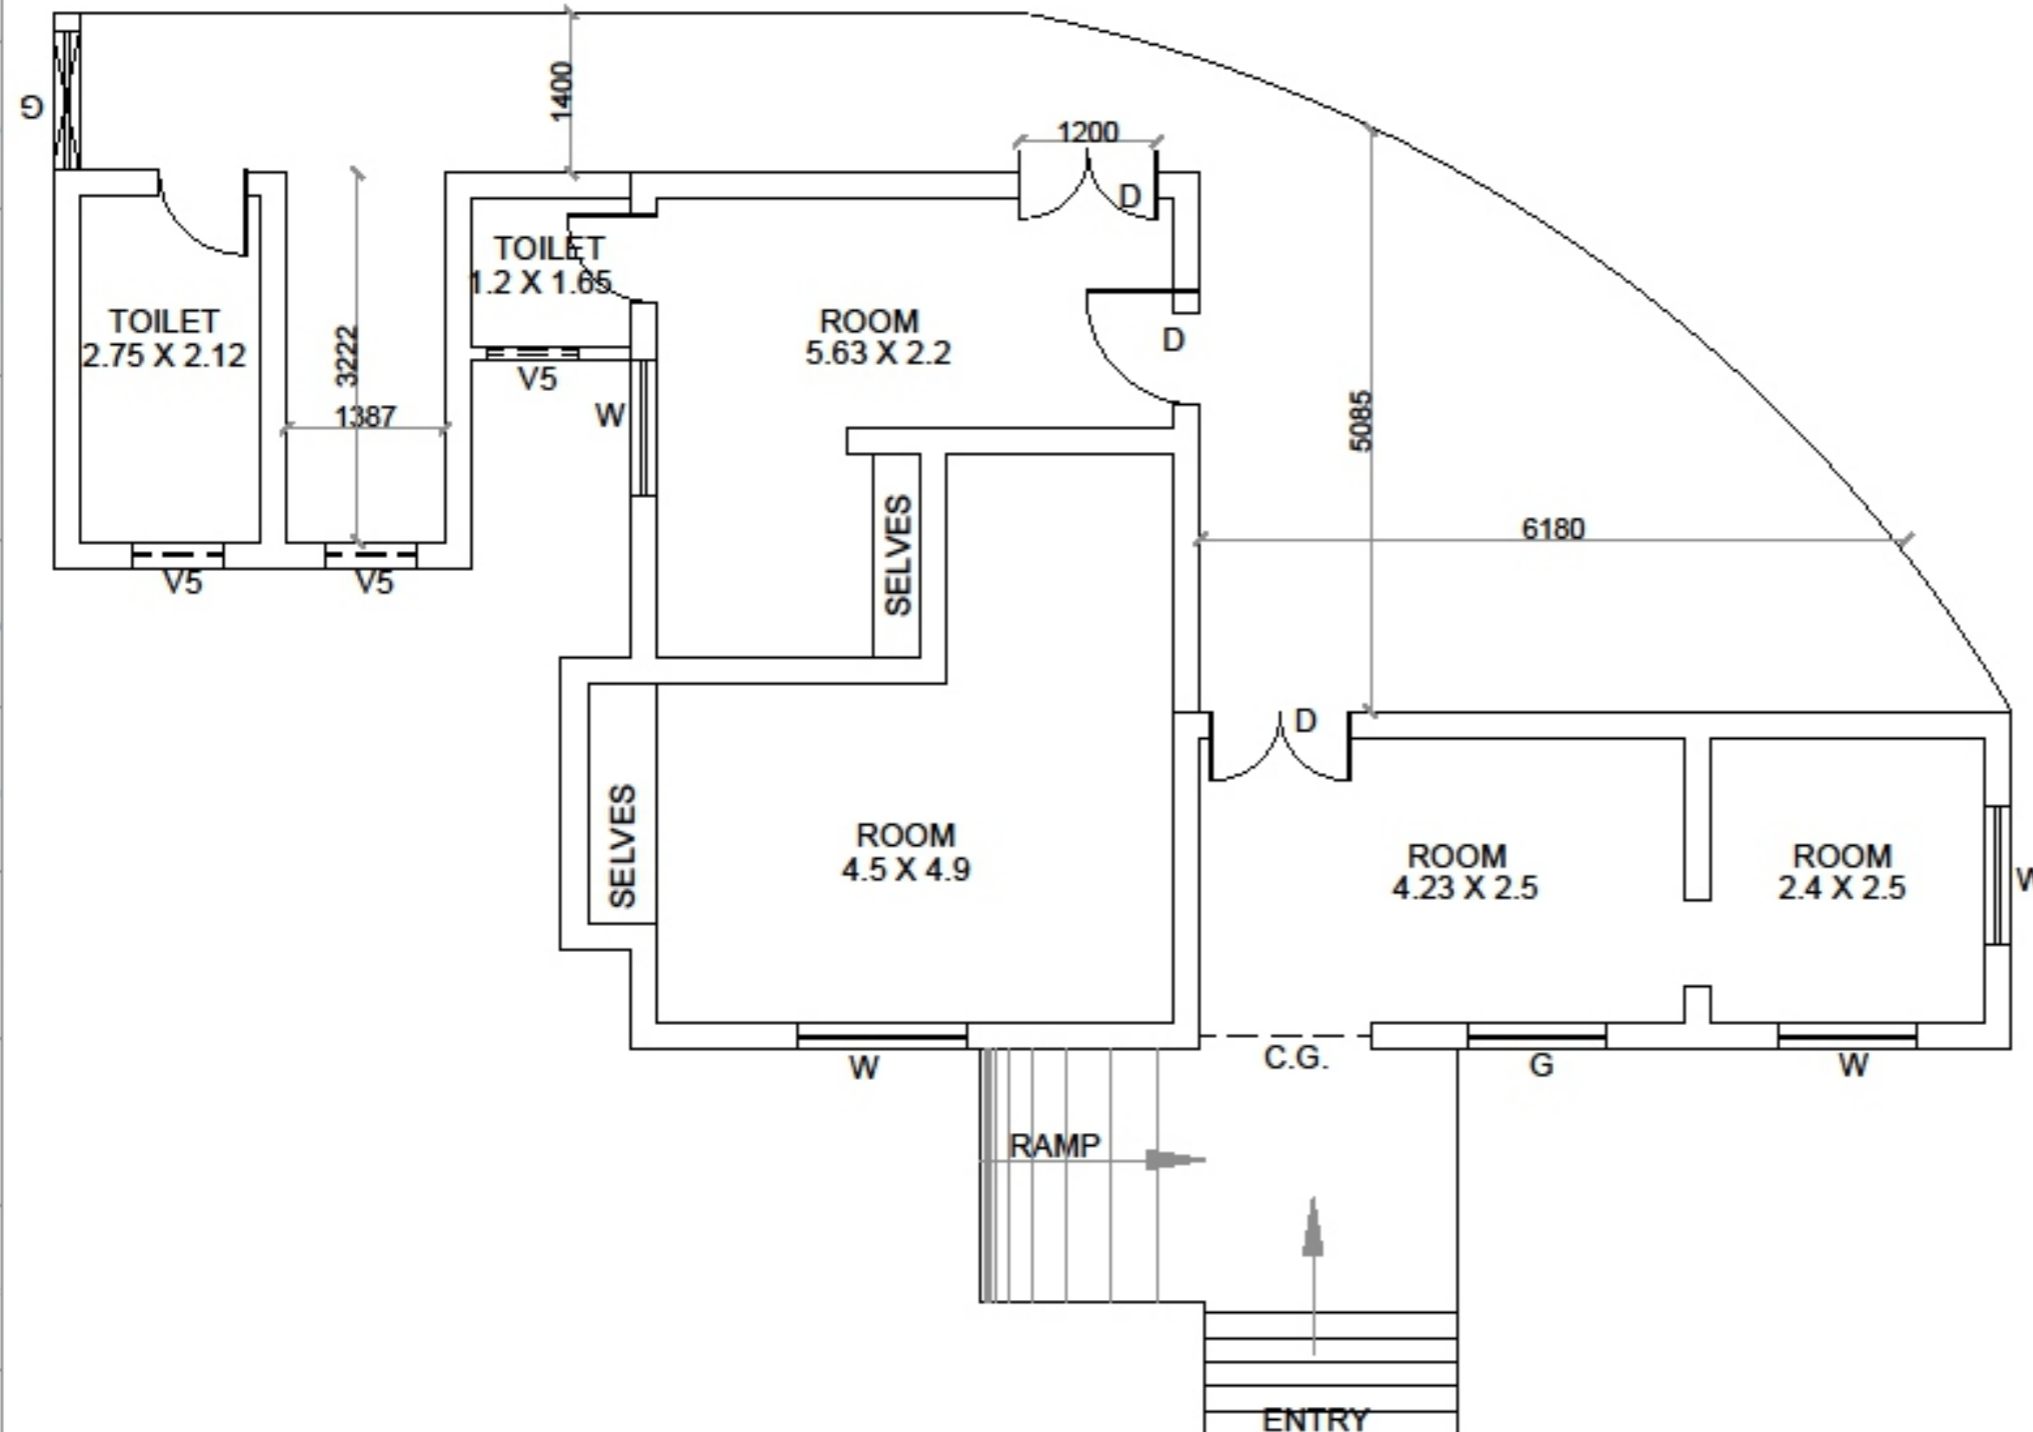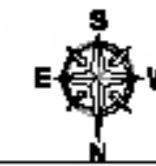

AREA STATEMENT

S.NO.	DESCRIPTION		
1	SITE AREA	247.60 Sqmt	0.06 Acr
2	PLINTH AREA	89.3 Sqmt	961.846 Sft

REFERENCE DRAWINGS :

Rev.	Description	Date	Signature

Client : TSMSIDC, HYDERABAD

Project : PREPARATION OF SURVEY PLANS AND ASSET MAPPING FOR HOSPITALS & MEDICAL COLLEGES

Title : U.H.P AT BARKAS
GROUND FLOOR PLAN

Consultants :

arvee associates
architects engineers & consultants pvt ltd.
Bhadrachalam, Bhadrachalam Dist, N.T., Hyderabad-50, India
Tel: 91-40-6677666, 91-1-26-0000000
www.arveeassociates.com

Scale	Not to scale
Designed	
Drawn	Tejasri
Checked	Nandana
Approved	