

Preparation of Survey plans and
Asset mapping for hospitals and medical
colleges in Hyderabad district, Telangana.

**REPORT ON
UHP TILAK NAGAR, HYDERABAD**

CONTENTS

1. Project particulars
2. Introduction
3. Location map
4. Site lay out
5. Detailed floor plans
6. Brief note on existing Structures

1. PROJECT PARTICULARS

1. Project Scope : Conducting survey and Asset mapping of existing infrastructure in **UHP Tilak Nagar**.
2. Location : Amberpet, Hyderabad.
3. Type Of Hospital : UHP.
4. Total Site Area : 0.165 Acrs
5. Builtup area : 207.31 Sqmt.


2. INTRODUCTION:

TSMSIDC is coming up with proposals of upgrading existing hospitals as per latest specifications and standards. In this regard TSMSIDC called the consultants to take up the survey and collect the details about infrastructure available in each hospital.

The Scope of Work includes :

- Preparation of Survey plan with block levels of 5m and Contours at 0.5m interval.
- Preparation of Block wise As built Drawings with internal accommodation and Room dimensions.

3. LOCATION MAP

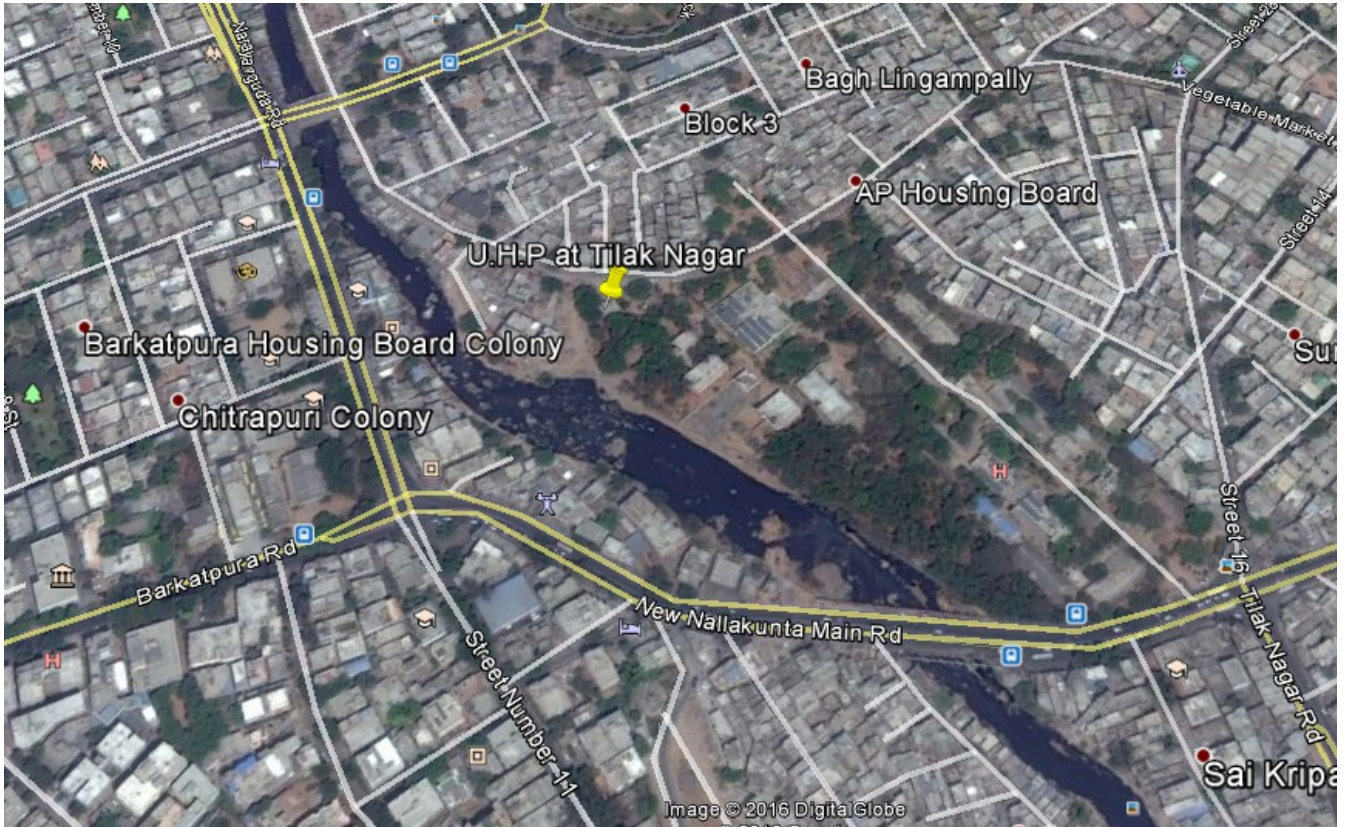

Preparation of Survey plans and
Asset mapping for hospitals and medical
colleges in Hyderabad district, Telangana.

4. SITE PLAN

Preparation of Survey plans and
Asset mapping for hospitals and medical
colleges in Hyderabad district, Telangana.

5. DETAILED FLOOR PLANS


6. BRIEF NOTE ON EXISTING STRUCTURES

Infrastructure present in the hospital are:

S.No	Name of the Building	Type of structure	No.of Floors	Age of the Structure	Condition
1	UHP Block	R.C.C	Ground floor	18 years	Good



NOTES:
 1. All dimensions are in millimetres unless otherwise specified.
 2. Do not scale the drawing.

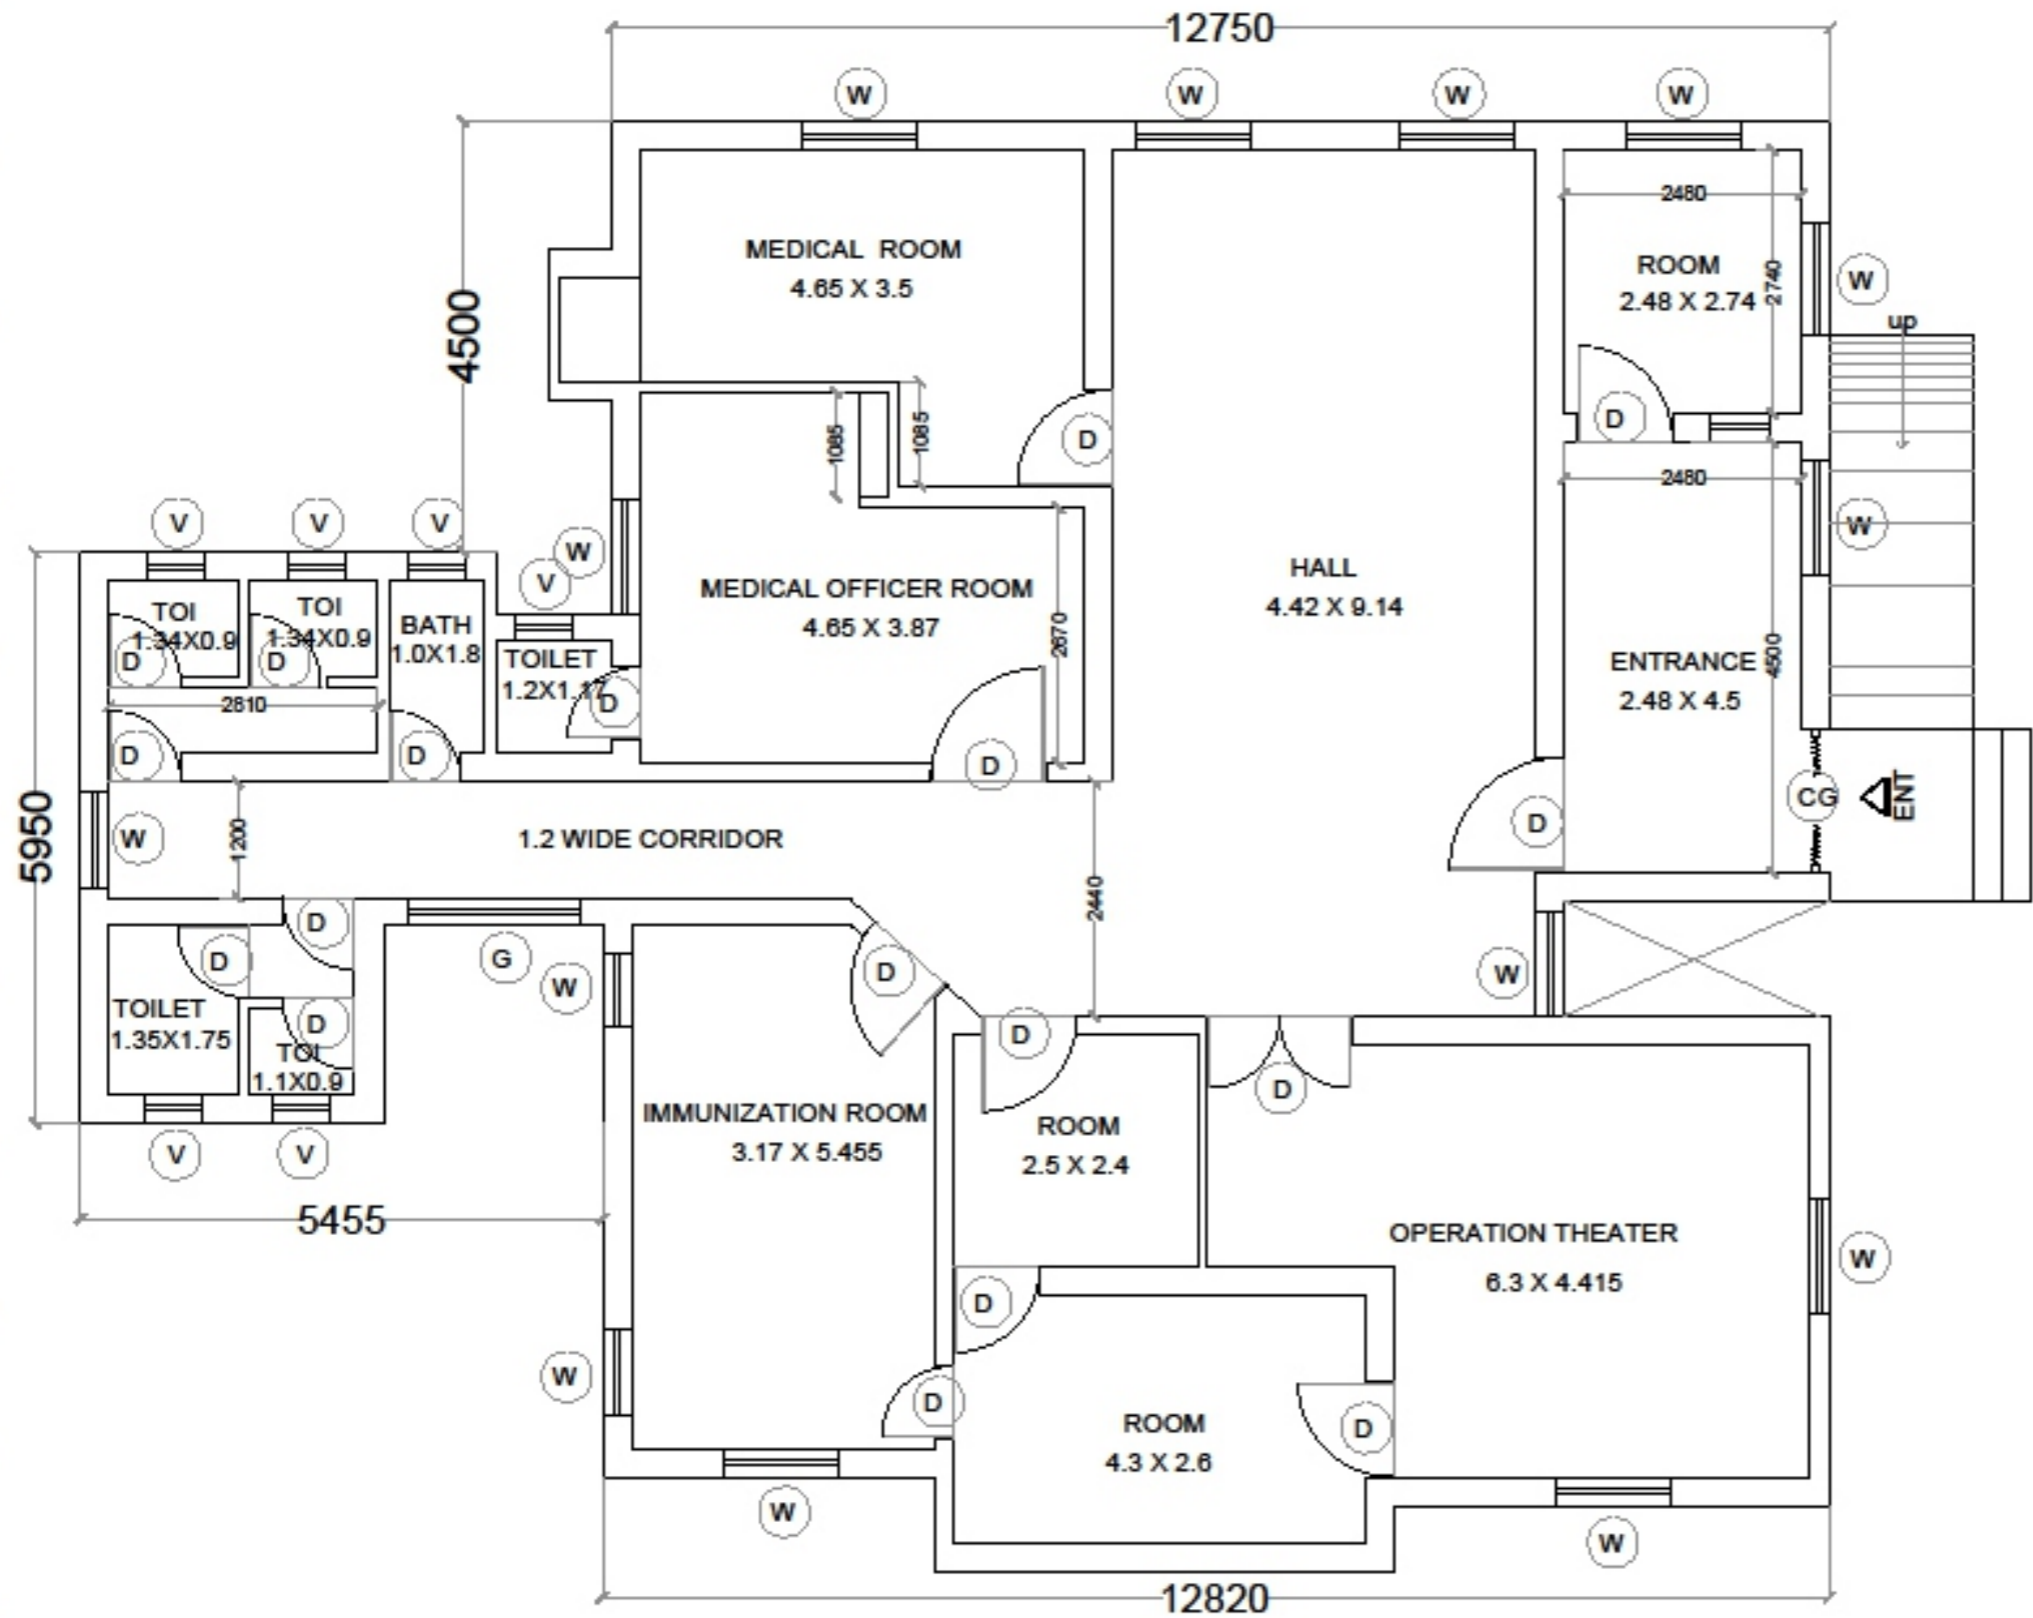

AREA STATEMENT

S.NO.	DESCRIPTION		
1	SITE AREA	668.3 Sqmt	0.16 acres
2	PLINTH AREA	207.31 Sqmt	2231.55Sft

REFERENCE DRAWINGS :

Rev.	Description	Date	Signature

Client : TSMSIDC, HYDERABAD

Project : PREPARATION OF SURVEY PLANS AND ASSET MAPPING FOR HOSPITALS & MEDICAL COLLEGES

Title : UHP @ TILAK NAGAR
GROUND FLOOR PLAN

Consultants :

<p>surves associates ARCHITECTS ENGINEERS & ASSOCIATES PVT. LTD. 100, Red Hills, Hyderabad - 500040, India Tel: 011-26100000, 011-26100001 www.survesassociates.com, www.surves.com</p>	Scale	Not to scale
	Designed	
	Drawn	Harika
	Checked	Nandana

NOTES:

1. All dimensions are in millimetres unless otherwise specified.
2. Do not scale the drawing.

NORTH :



LEGEND

S.NO.	DESCRIPTION
1	— MAN HOLE
2	— TRANSFORMER
3	— NAME BOARD
4	— TREE

AREA STATEMENT

S.NO.	DESCRIPTION		
1	SITE AREA	668.3 Sqmt	0.16 acres
2	PLINTH AREA	207.31 Sqmt	2231.55Sft

REFERENCE DRAWINGS :

Revn.	Description	Date	Signature

Client : TMSIDC, HYDERABAD

Project : PREPARATION OF SURVEY PLANS AND ASSET MAPPING FOR HOSPITALS & MEDICAL COLLEGES

Title : UHP @ TILAK NAGAR
SITE LAYOUT

Consultants :



Scale	Not to scale
Designed	
Drawn	Harika
Checked	Nandana

