
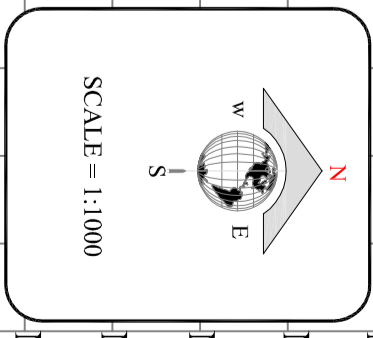


SURVEY PLAN SHOWING BOUNDARY AND EXISTING DETAILS OF PRIMARY HEALTH CENTER AT ITIKYAL

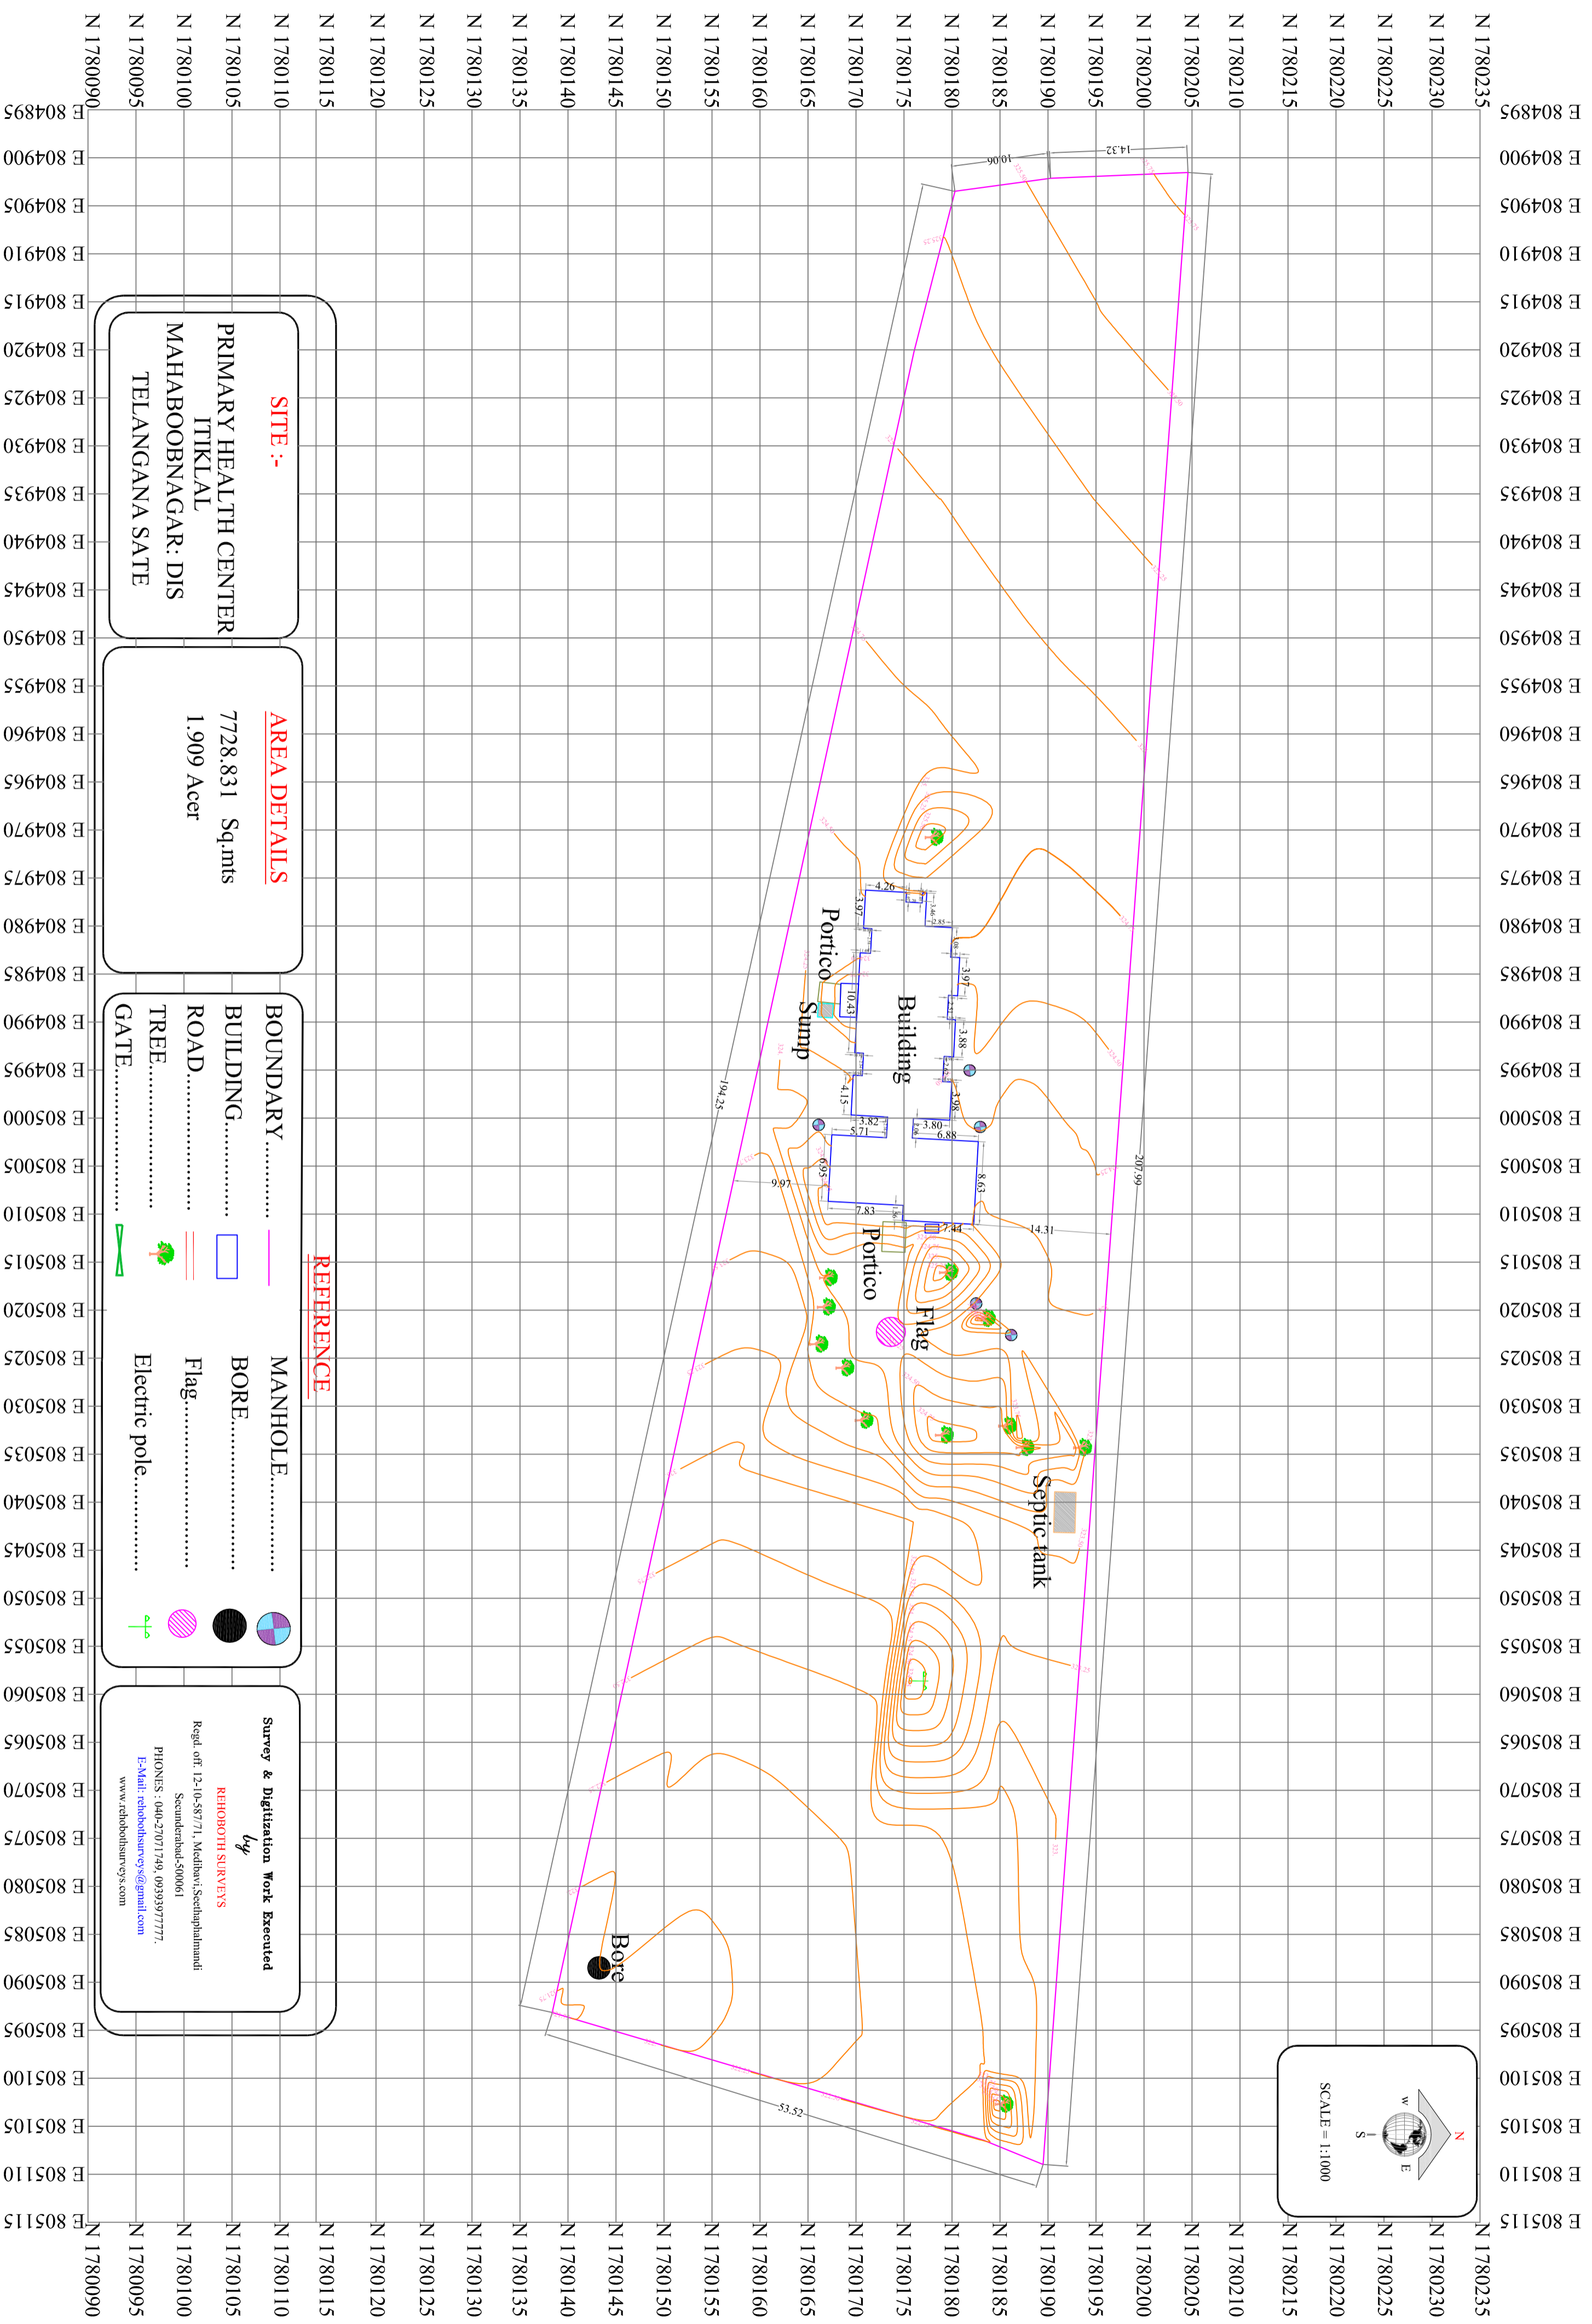


SITE :-
 PRIMARY HEALTH CENTER
 ITIKYAL
 MAHABOONAGAR: DIS
 TELANGANA SATE

AREA DETAILS
 7728.831 Sq.mts
 1.909 Acre

BOUNDARY		MANHOLE	
BOUNDARY.....		BORE.....	
BUILDING.....		Flag.....	
ROAD.....		Electric pole.....	
TREE.....			
GATE.....			

Survey & Digitization Work Executed
 by
REHOBOTH SURVEYS
 Regd. ofr. 12-10-88/71, Medhavi, Seethapalanmani,
 Secunderabad-500061
 PHONES : 040-27071749, 09393977777.
 E-Mail: rehobothsurveys@gmail.com
 www.rehobothsurveys.com

PLAN - PRIMARY HEALTH CENTER AT ITIKYALA

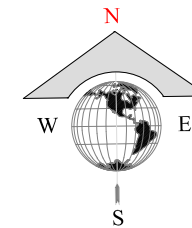

SITE :-
 PRIMARY HEALTH CENTER
 ITIKYALA
 MAHABOONAGAR DIST.
 TELANGANA STATE


AREA DETAILS
 Ⓐ : 3756.636 Sq.ft
 Ⓐ : 417.404 Sq.yds

REFERENCE
 D1.....2'6"
 D2.....3'
 D3.....4'
 WINDOW.....3'
 VENTILATOR.....2'

CLIENT
 T.S.M.S.I.D.C.
 3rd Floor, DM & HS Campus
 Sultan Bazar, Koti
 Hyderabad, Telangana 500095

SURVEYORS
 Rehoboth Surveys
 12/10/587/71, Medibavi
 Seethaphalmandi, Sec-bad
 Secunderabad, Telangana
 Contact - 910 094 7338

CONSULTANTS
 Anoop Marathe & Associates
 8-7-63/1, Rd No. 10, North
 R.R Nagar, Old Bowenpally
 Secunderabad, Telangana 500011
 Contact - 950 244 9911

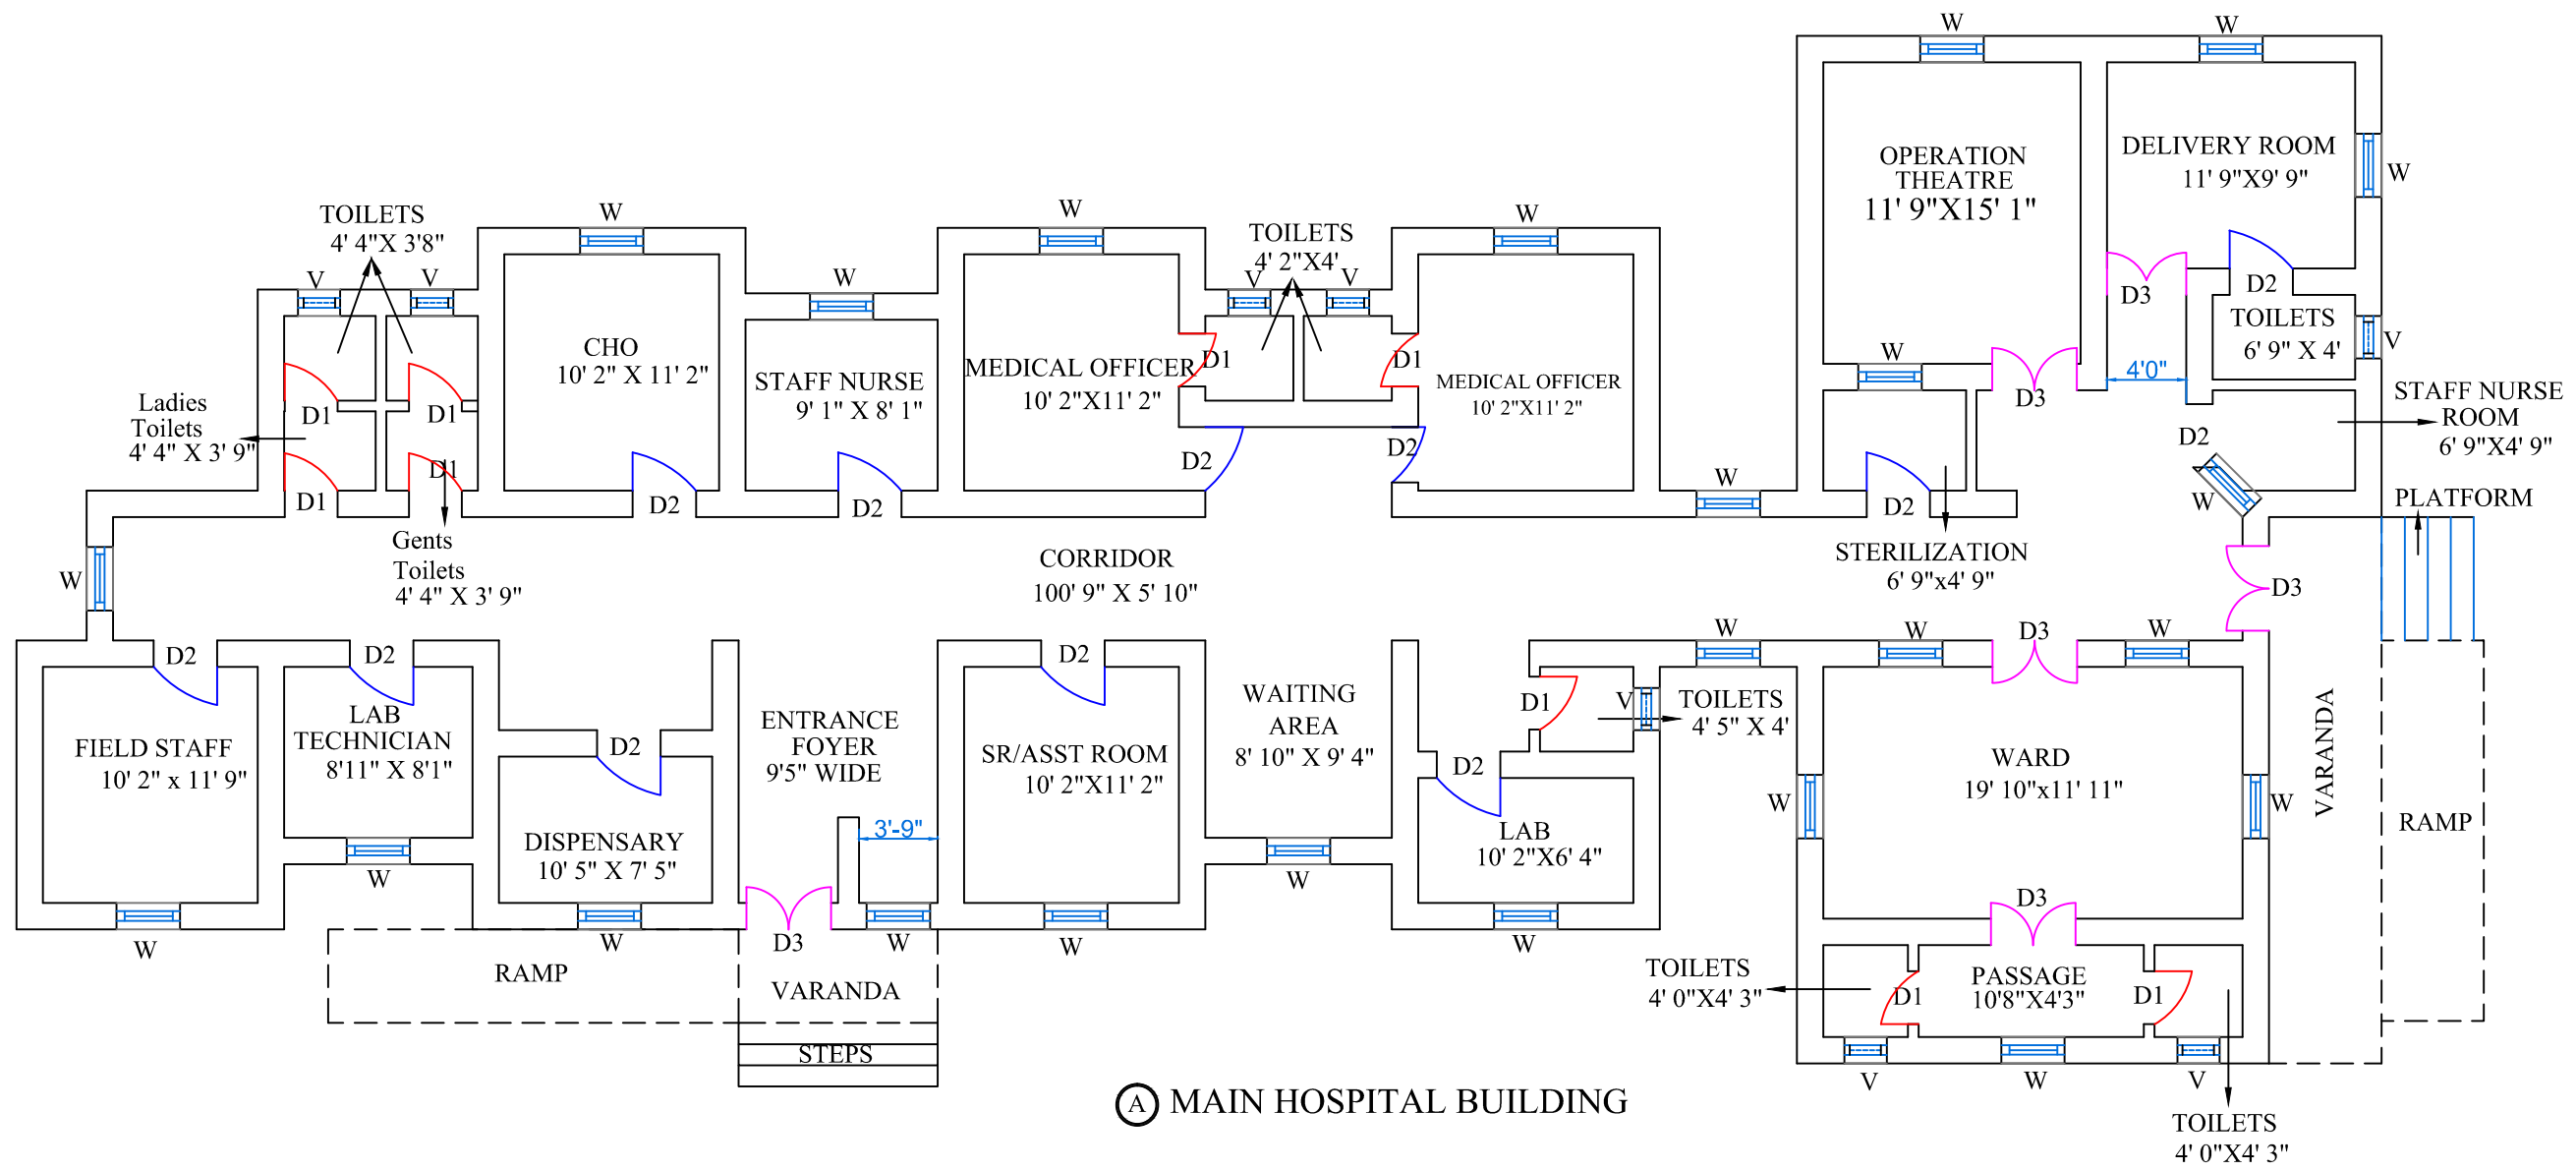

Ⓐ MAIN HOSPITAL BUILDING