
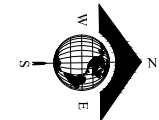


PLAN - PRIMARY HEALTH CENTER AT KOTHUR

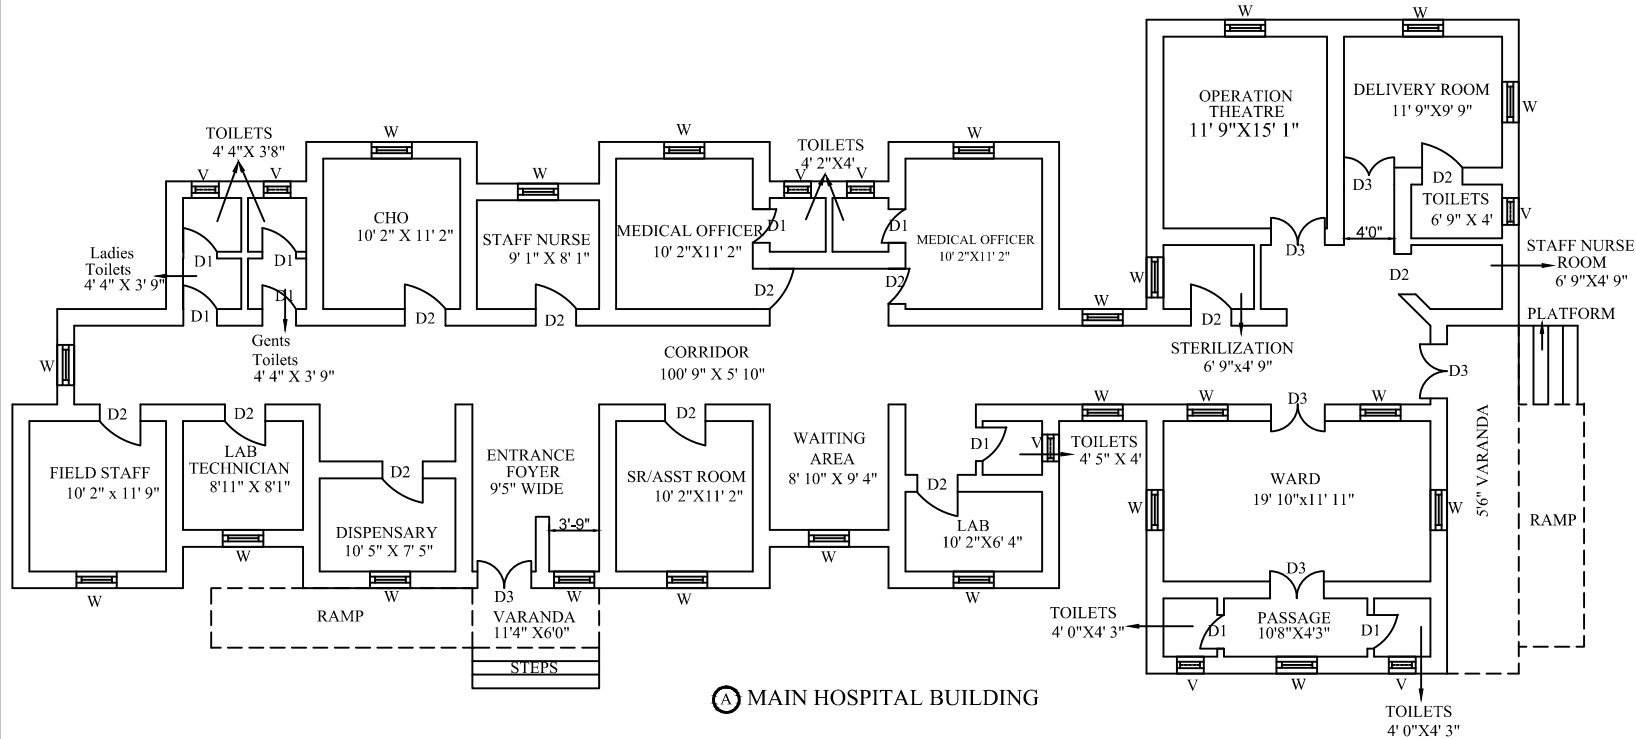

SITE :-
 PRIMARY HEALTH CENTER
 KOTHUR
 MAHABOONAGAR DIST.
 TELANGANA STATE

AREA DETAILS
 A : 3756.636 Sq.ft
 A : 417.404 Sq.yds



REFERENCE
 D1.....2'6"
 D2.....3'
 D3.....4'
 WINDOW.....3'
 VENTILATOR.....2'

CLIENT
 T.S.M.S.I.D.C.
 3rd Floor, DM & HS Campus
 Sultan Bazar, Koti
 Hyderabad, Telangana 500095

SURVEYORS
 Rehoboth Surveys
 12/10/587/71, Medibavi
 Seethaphalmandi, Sec-bad
 Secunderabad, Telangana
 Contact - 910 094 7338

CONSULTANTS
 Anoop Marathe & Associates
 8-7-63/1, Rd No. 10, North
 R.R Nagar, Old Bowenpally
 Secunderabad, Telangana 500011
 Contact - 950 244 9911

SURVEY PLAN SHOWING BOUNDARY AND EXISTING DETAILS OF PRIMARY HEALTH CENTER AT KOTHURU

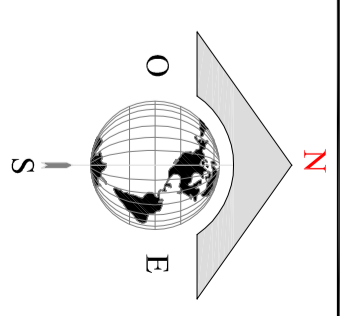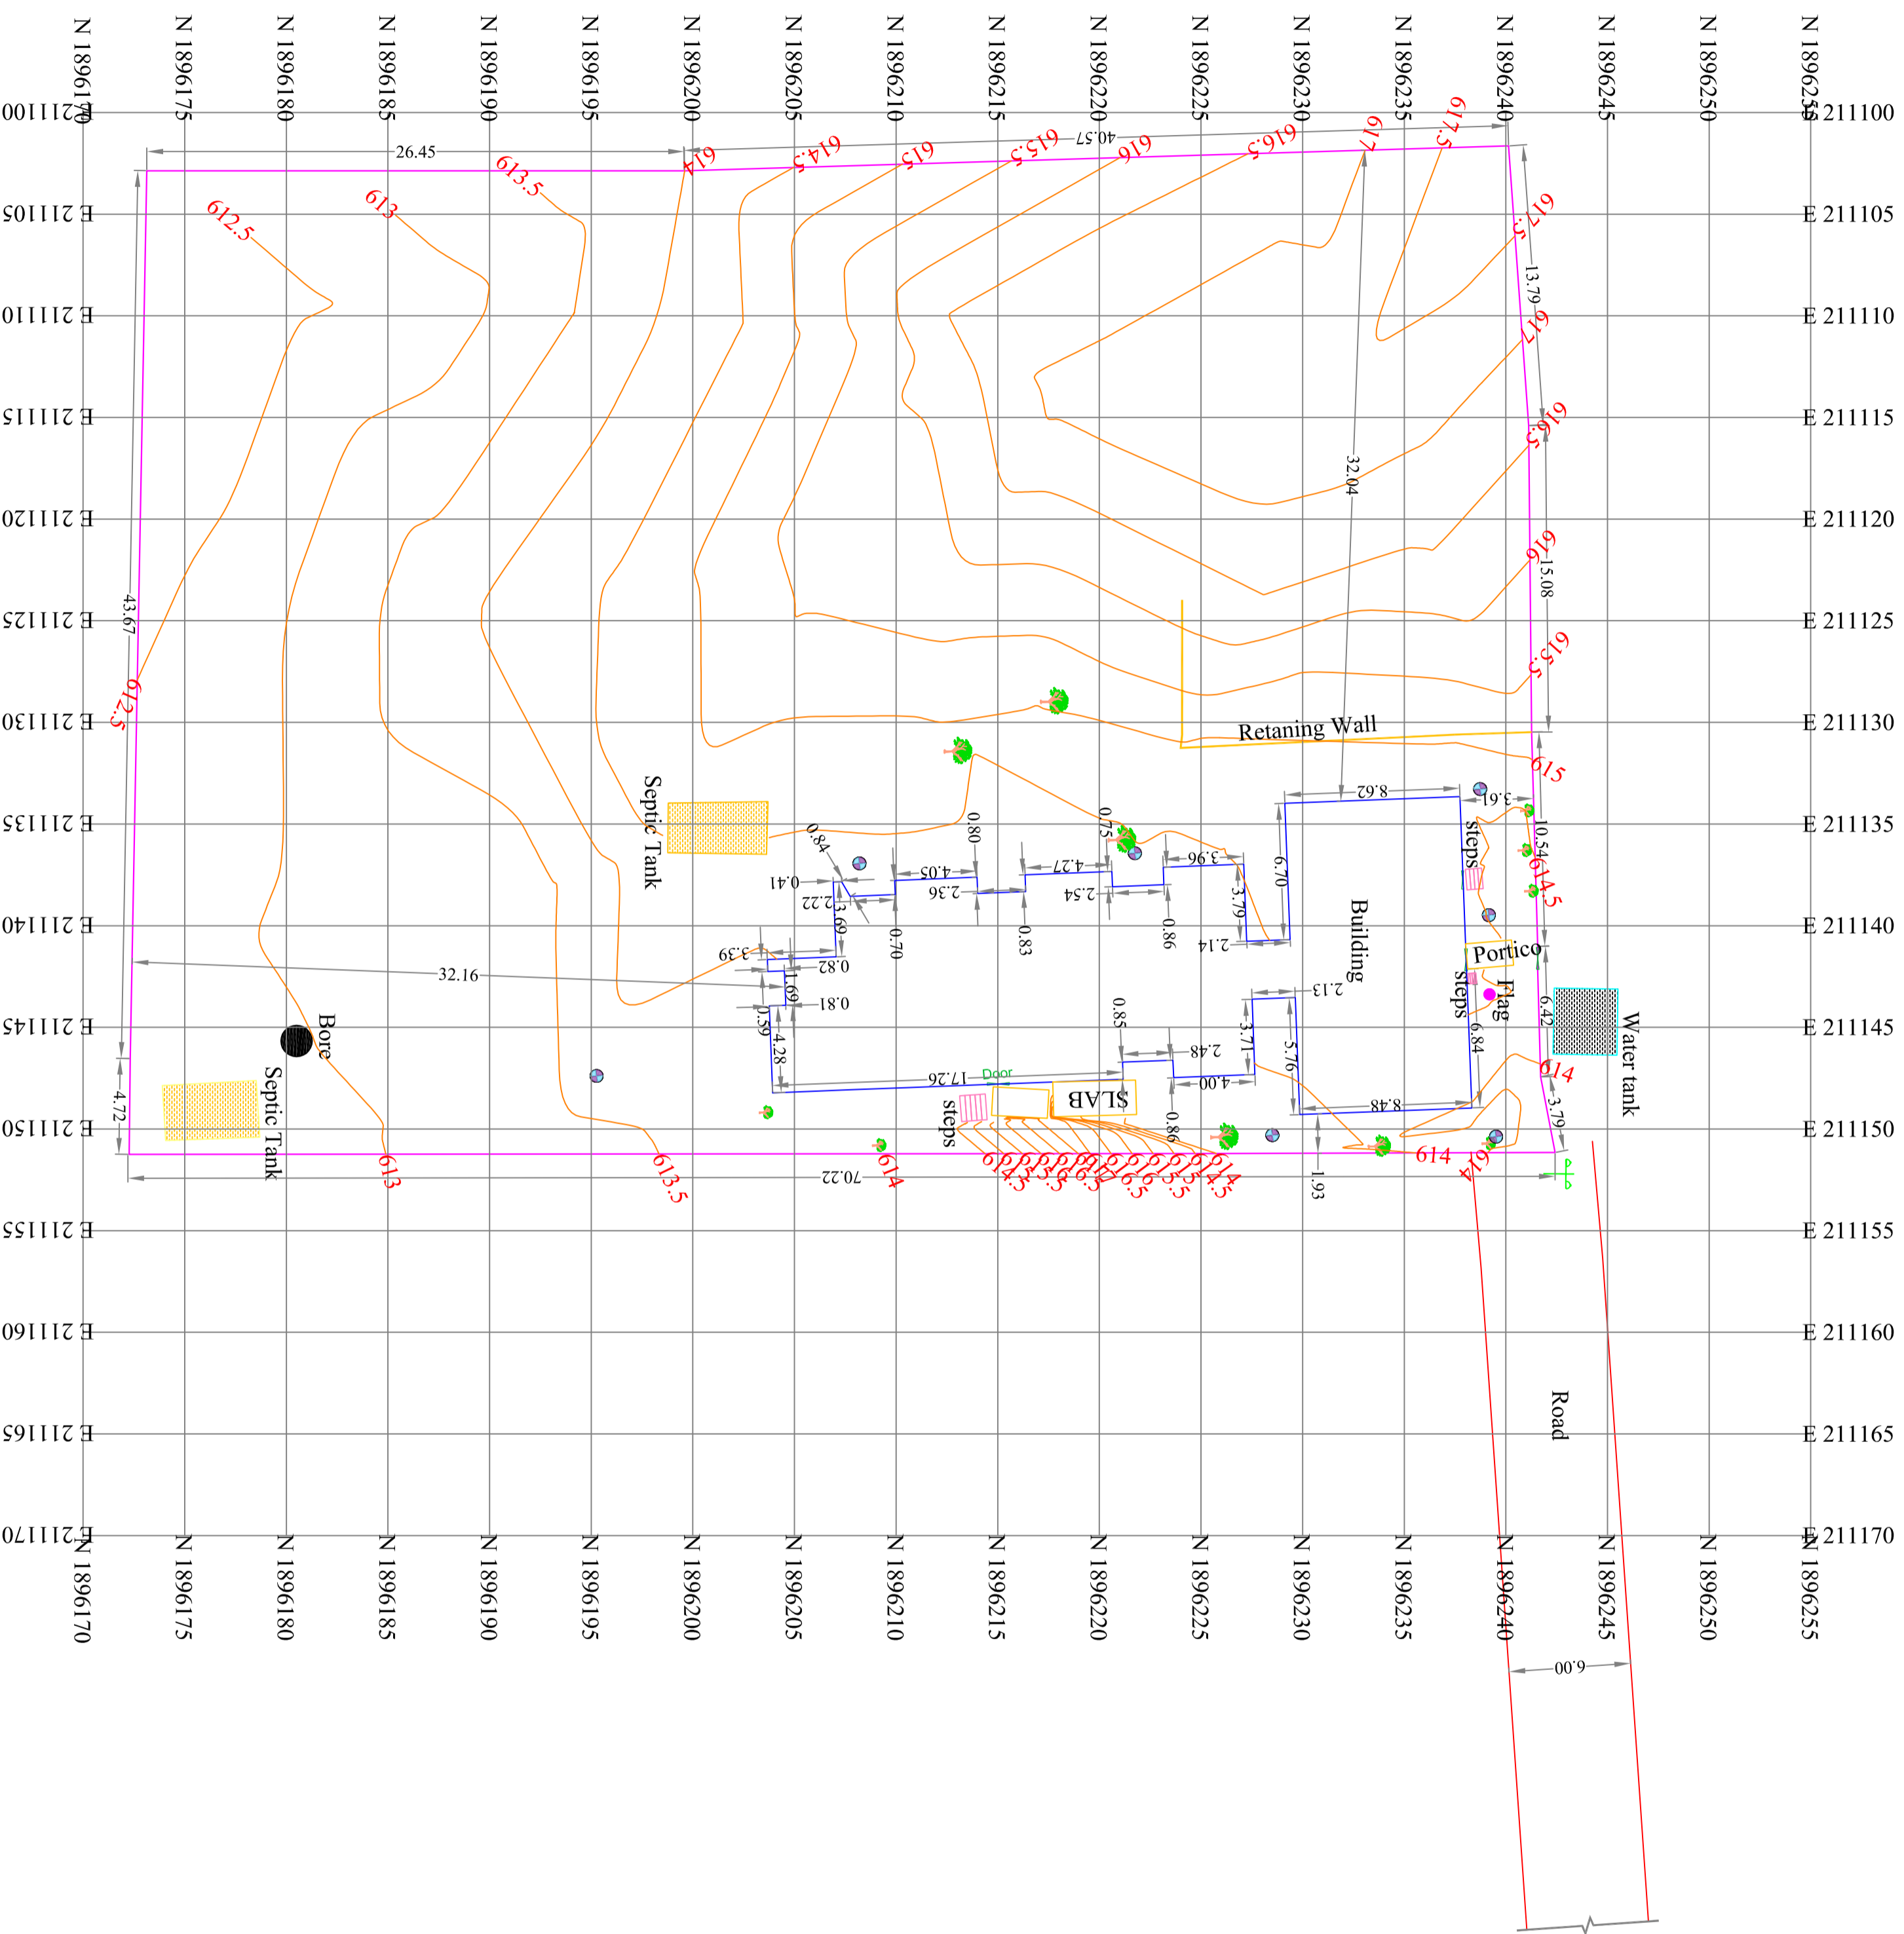

SITE :-
PRIMARY HEALTH CENTER
KOTHURU
MAHABOBNAGAR DIST.
TELANGANA SATE

AREA DETAILS
3339.272 Sq.mts
0.825 Acres

- REFERENCE**
- BOUNDARY
 - BUILDING.....
 - ROAD.....
 - BORE.....
 - GATE.....
 - MANHOLE.....
 - SUMP.....
 - ELECTRICAL POLE..
 - TREE.....

CLIENT
T.S.M.S.I.D.C.
3rd Floor, DM & HS Campus
Sultan Bazar, Koti
Hyderabad, Telangana 500095

SURVEYORS
Rehoboth Surveys
12/10/587/71, Medihavi
Seethaphalmandi, Sec-bad
Secunderabad, Telangana
Contact - 910 094 7338

CONSULTANTS
Anoop Marathe & Associates
8-7-63/1, RD No. 10, North
R.R Nagar, Old Bowenpally
Secunderabad, Telangana 500011
Contact - 950 244 9911