


PLAN - PRIMARY HEALTH CENTER AT MALDAKAL

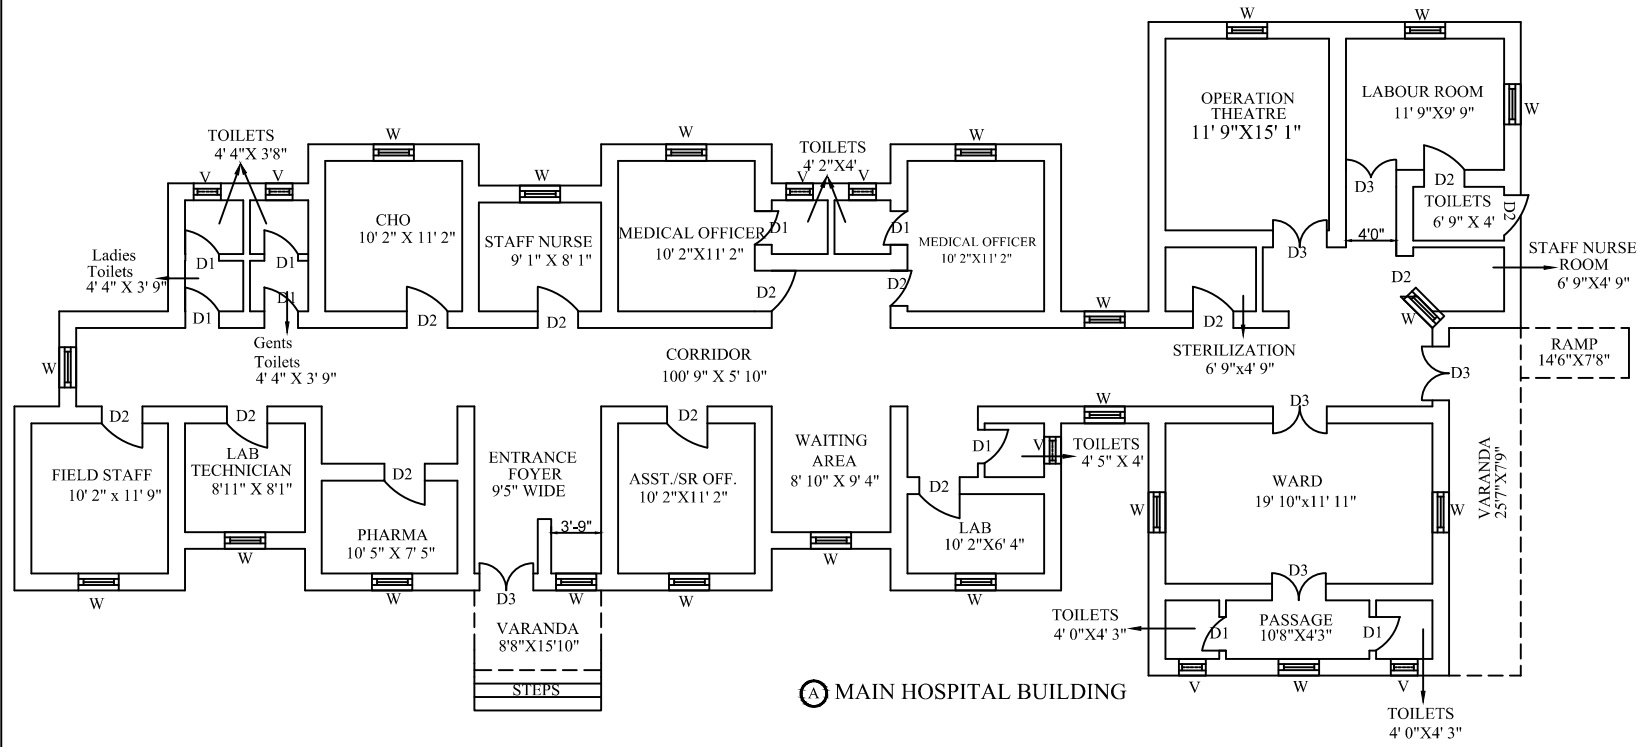

Ⓐ MAIN HOSPITAL BUILDING



SITE :-
 PRIMARY HEALTH CENTER
 MALDAKAL
 MAHABOONAGAR DIST.
 TELANGANA STATE

AREA DETAILS
 Ⓐ : 3756.636 Sq.ft
 Ⓐ : 417.404 Sq.yds

REFERENCE
 D1.....2'6"
 D2.....3'
 D3.....4'
 WINDOW.....3'
 VENTILATOR.....2'

CLIENT
 T.S.M.S.I.D.C.
 3rd Floor, DM & HS Campus
 Sultan Bazar, Koti
 Hyderabad, Telangana 500095

SURVEYORS
 Rehoboth Surveys
 12/10/587/71, Medibavi
 Seethaphalmandi, Sec-bad
 Secunderabad, Telangana
 Contact - 910 094 7338

CONSULTANTS
 Anoop Marathe & Associates
 8-7-63/1, Rd No. 10, North
 R.R Nagar, Old Bowenpally
 Secunderabad, Telangana 500011
 Contact - 950 244 9911

