



PLAN - PRIMARY HEALTH CENTER AT RAGHUPATIPET

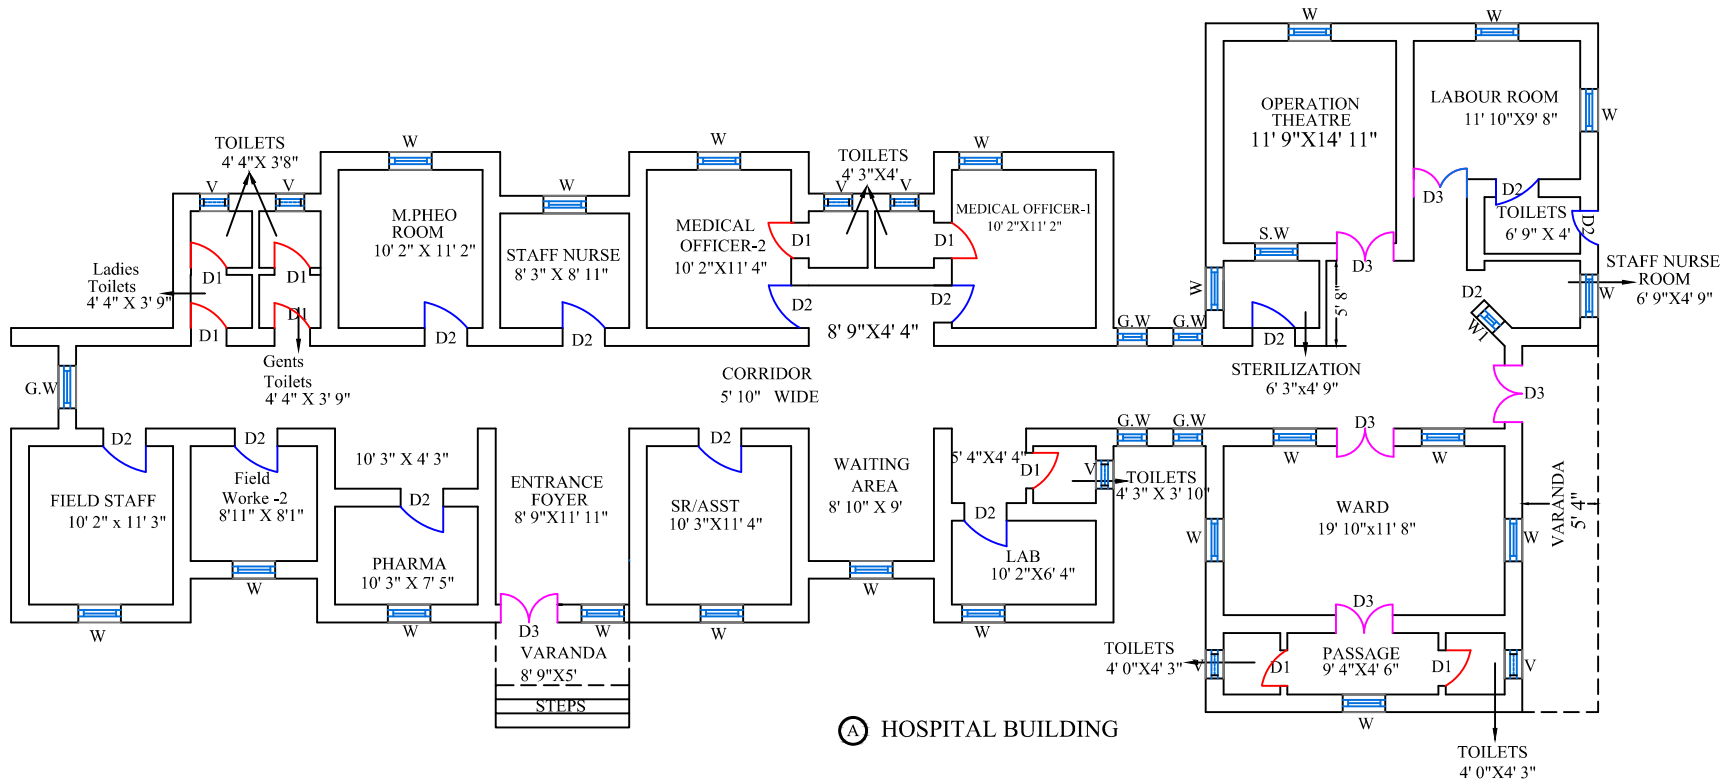

(A) HOSPITAL BUILDING

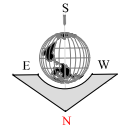

SITE :-
 PRIMARY HEALTH CENTER
 RAGHUPATIPET
 MAHABOONNAGAR DIST.
 TELANGANA STATE

AREA DETAILS
 (A) : 3756.636 Sq.ft
 (A) : 417.404 Sq.yds



REFERENCE
 D1.....2'6"
 D2.....3'
 D3.....4'
 WINDOW.....4'
 VENTILATOR.....2'

CLIENT
 T.S.M.S.I.D.C.
 3rd Floor, DM & HS Campus
 Sultan Bazar, Koti
 Hyderabad, Telangana 500095

SURVEYORS
 Rehoboth Surveys
 12/10/587/71, Medibavi
 Seethaphalmandi, Sec-bad
 Secunderabad, Telangana
 Contact - 910 094 7338

CONSULTANTS
 Anoop Marathe & Associates
 8-7-63/1, Rd No. 10, North
 R.R Nagar, Old Bowenpally
 Secunderabad, Telangana 500011
 Contact - 950 244 9911

SURVEY PLAN SHOWING BOUNDARY AND EXISTING DETAILS OF PRIMARY HEALTH CENTER AT RAGUPATHIPEET

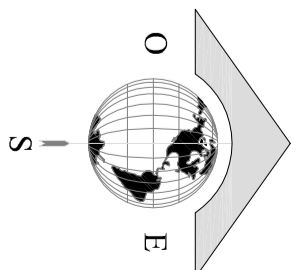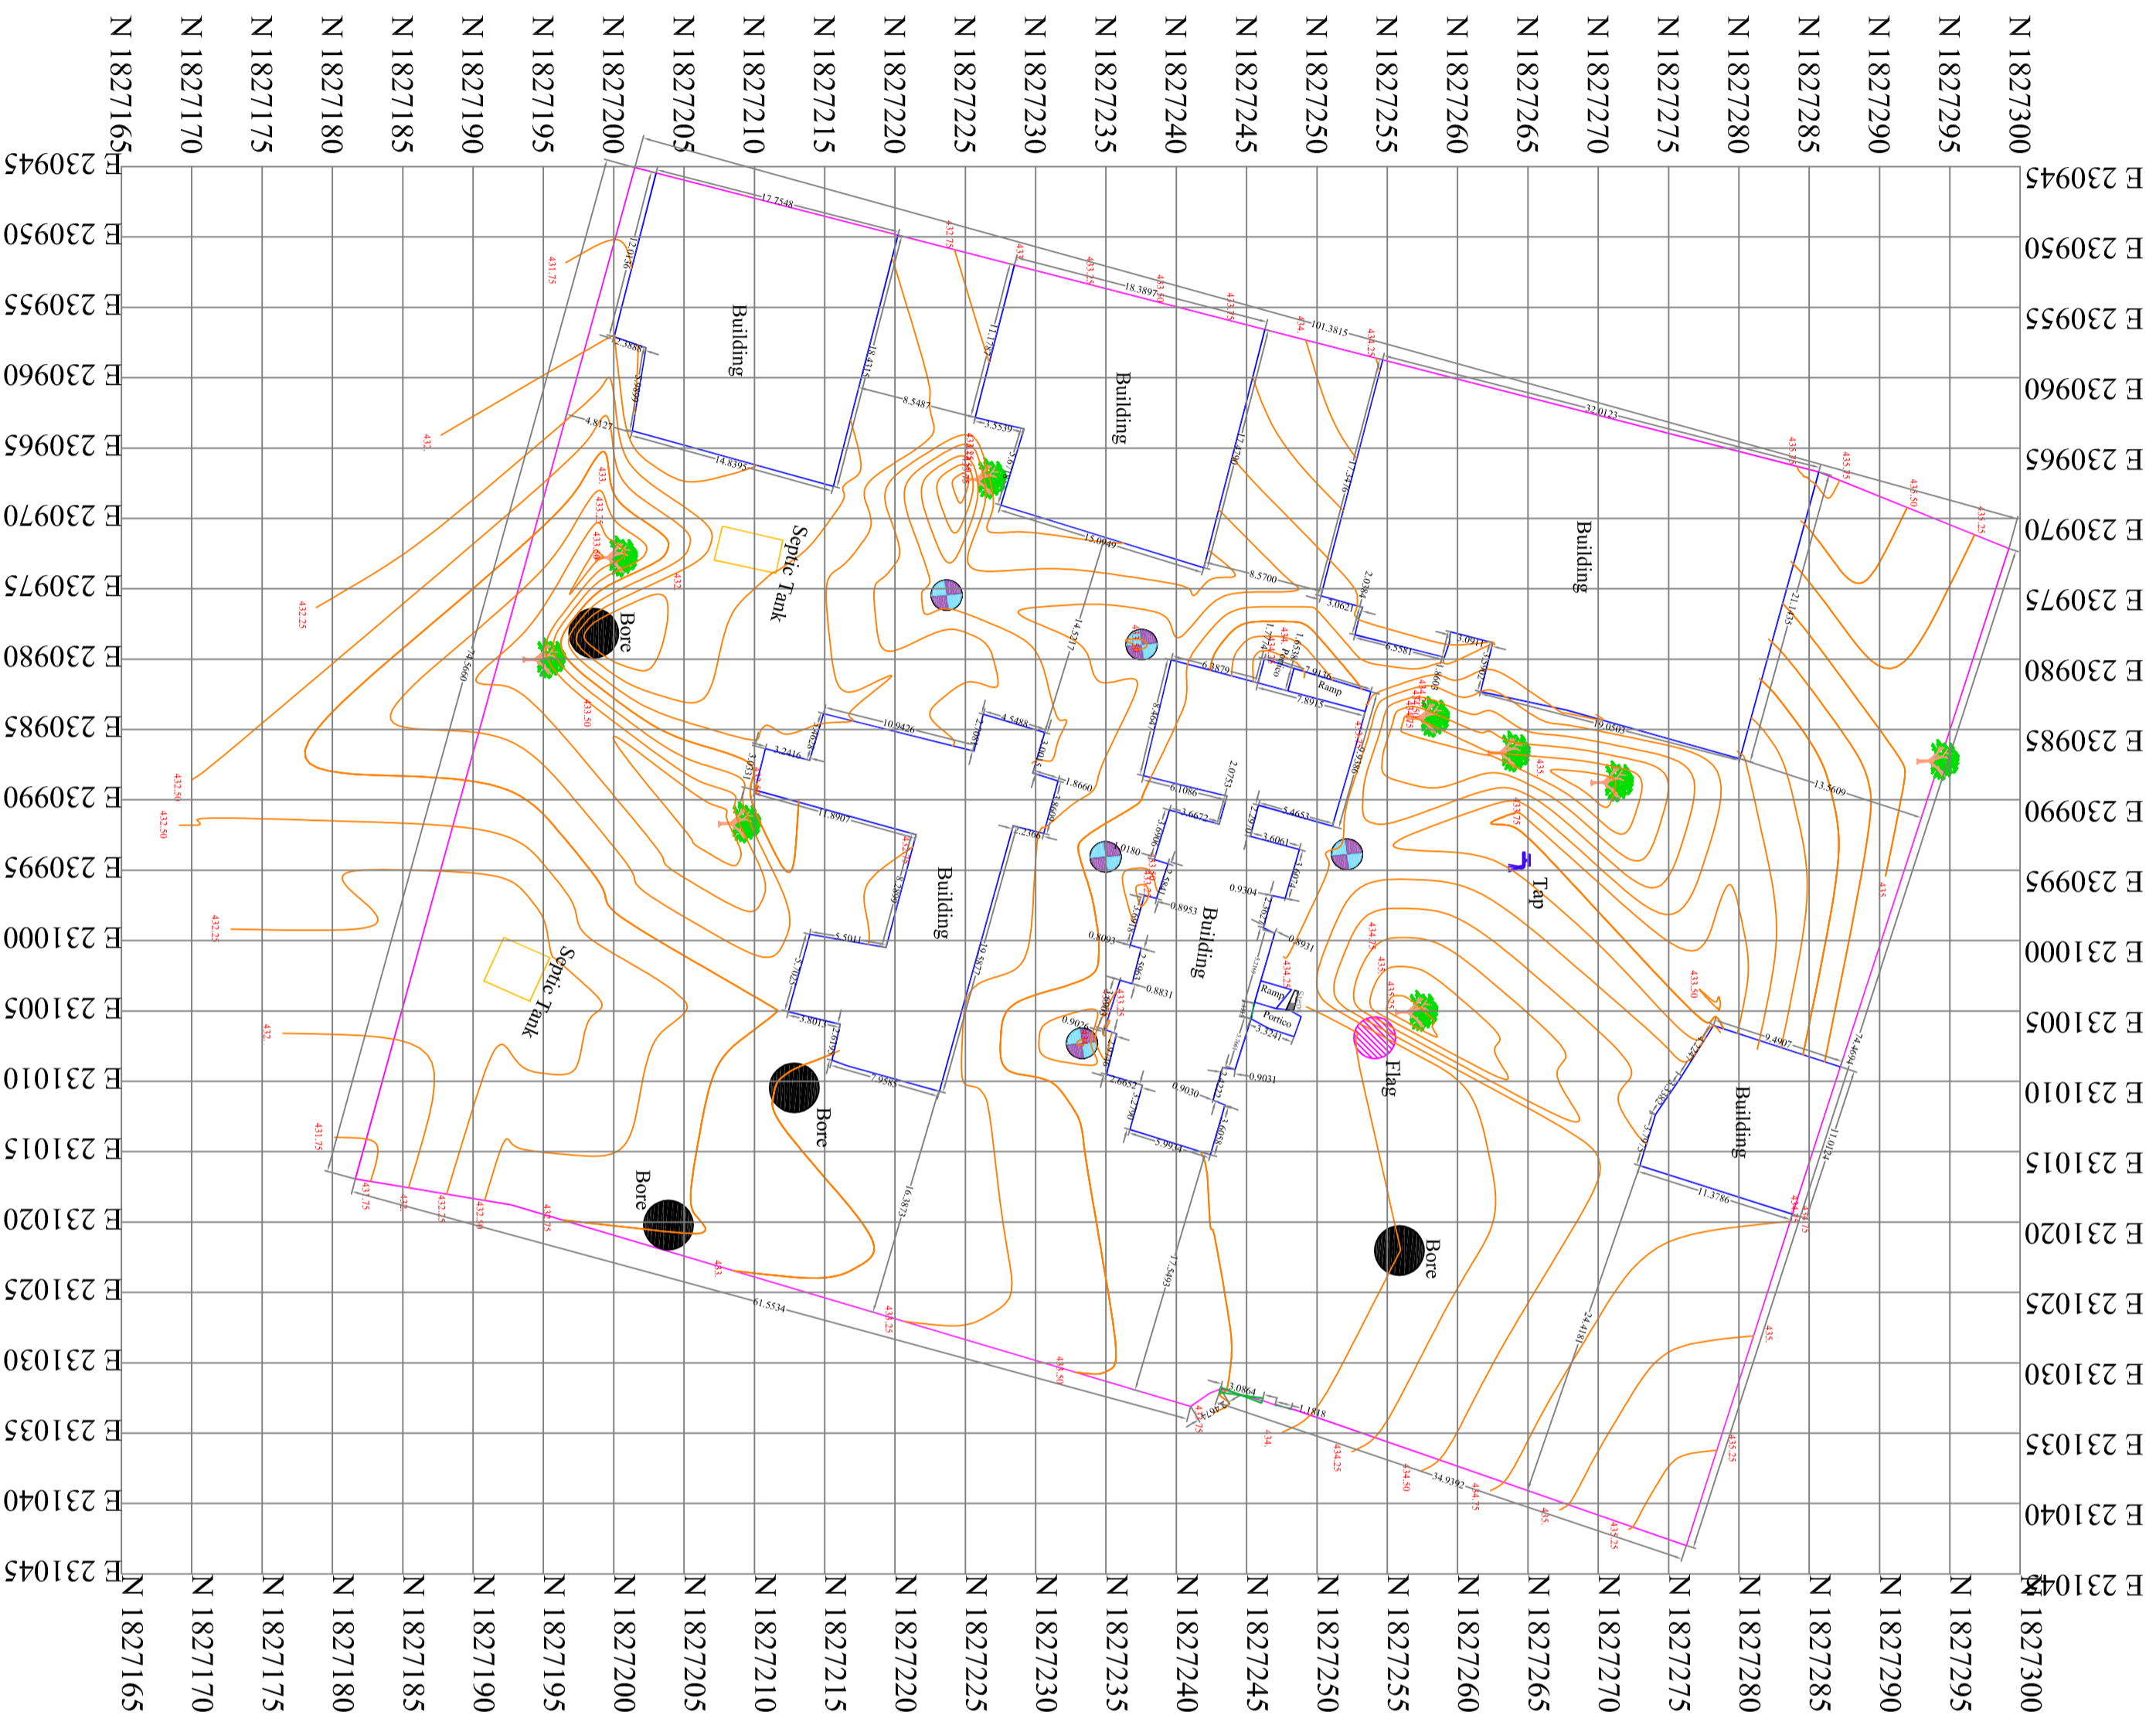

SOFT COPY SCALE=1:1000

SITE:-

PRIMARY HEALTH CENTER
RAGUPATHIPEET
MAHABOONNAGAR DIST.
TELANGANA STATE

AREA DETAILS

7430.013 Sq.mts
1.835 Acres

REFERENCE

- BOUNDARY
- BUILDING.....
- ROAD
- GATE.....
- MANHOLE.....
- TREE.....
- FLAG.....

CLIENT

T.S.M.S.I.D.C.
3rd Floor, DM & HS Campus
Sultan Bazar, K.oit
Hyderabad, Telangana 500095

SURVEYORS

Rehoboth Surveys
12/10/587/71,Medbavi
Seethaphalmandi,Sec-bad
Secunderabad, Telangana
Contact-9100947338

CONSULTANTS

Anoop Marathe & Associates
8-7-63/1, Rd No.10, North
R.R Nagar, Old Bowampally
Secunderabad, Telangana 500011
Contact-9502449911