

NAME OF THE WORK


**SURVEY PLAN AND ASSET MAPPING FOR HOSPITALS AND
MEDICAL COLLEGES IN THE STATE OF TELANGANA**

**COMMUNITY HEALTH CENTER AT MEDCHAL,
RANGA REDDY DISTRICT**

CLIENT:

**TSMSIDC, 2nd floor, DM & HS Campus,
Sultan Bazar, Koti, Hyderabad-500095.**

CONSULTANTS:

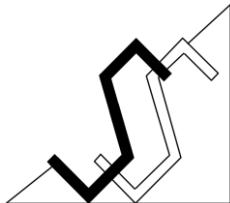

S.S.CONSULTANTS
Project Consultants
#17&9 Jabbar Buildings,
Begumpet, Hyderabad 16
PH 66310240, 66310954
Fax: 040-66312949

**COMMUNITY HEALTH CENTER AT MEDCHAL,
RANGA REDDY DISTRICT**

EXTENT OF AREA : 5619.93 SQ.YDS 1.161 ACRES


BUILT-UP AREA :

HOSPITAL MAIN BLOCK : 780.19 SQ.MT (OR) 8397.89 SFT

TYPE OF BUILDING : RCC FRAMED STRUCTURE


NO OF FLOORS :

HOSPITAL MAIN BLOCK : GROUND FLOOR

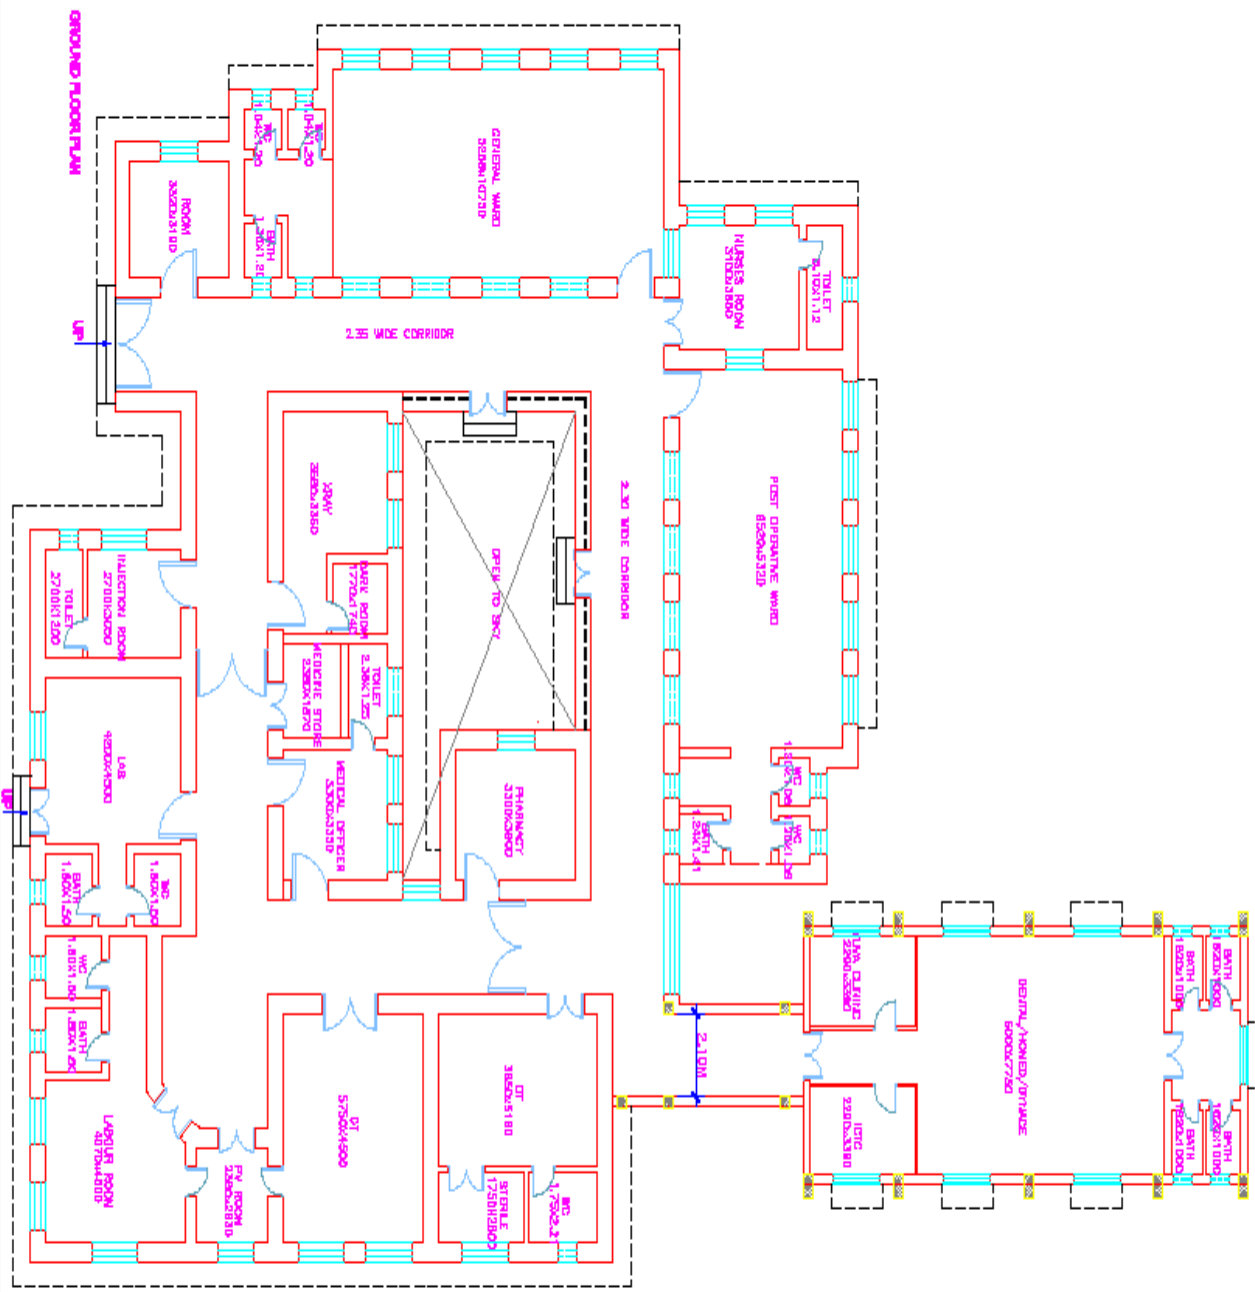

Handwritten note: A - 20/04/2019


DATE	20/04/2019
DRAWN BY	[Signature]
CHECKED BY	[Signature]
APPROVED BY	[Signature]
REVISIONS	

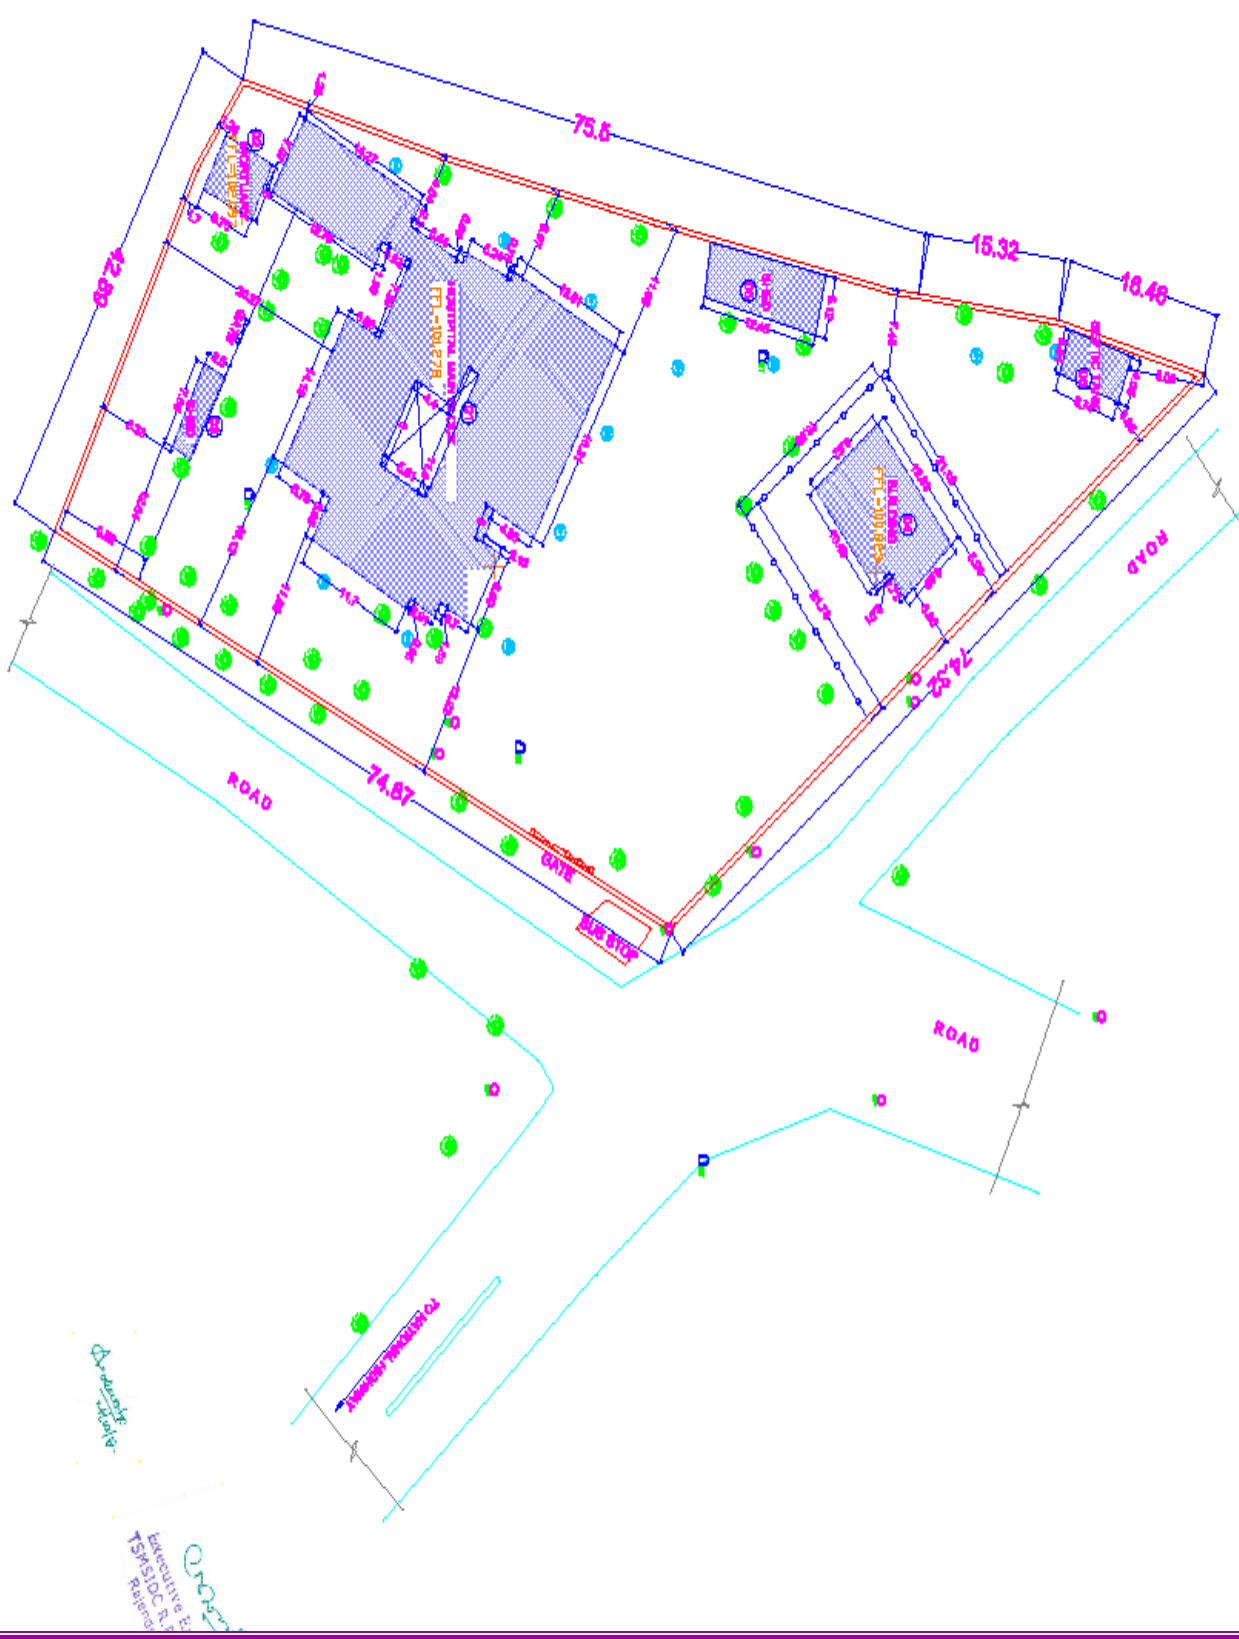

Executive Engineer



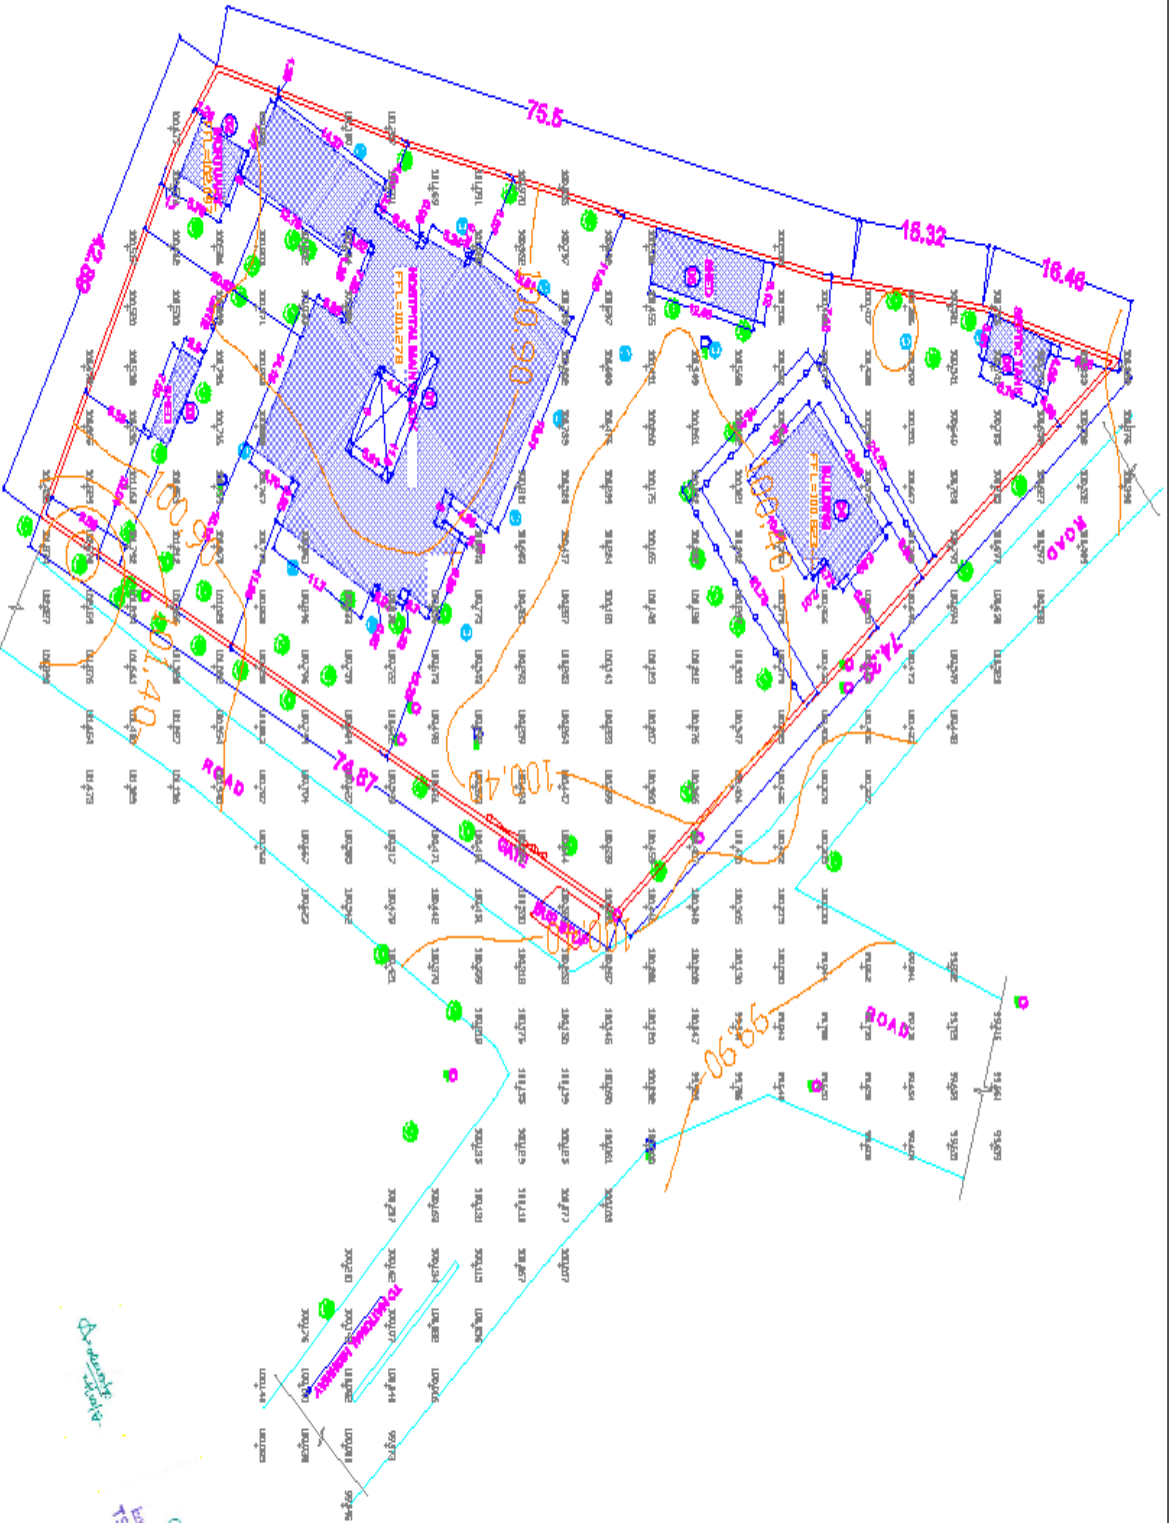

Executive Engineer
 Assistant Engineer
 Revenue
 District


